


ISO A1 594mm x 841mm
Approved:
Checked:
Designer:
Project Management Initials:

6/13/2022
PLOT FILE BY: ZHACHONG
PLOT FILE PATH: P:\PROJECTS\60604728\DRAWINGREPORT\N42b\N42b_118.dgn

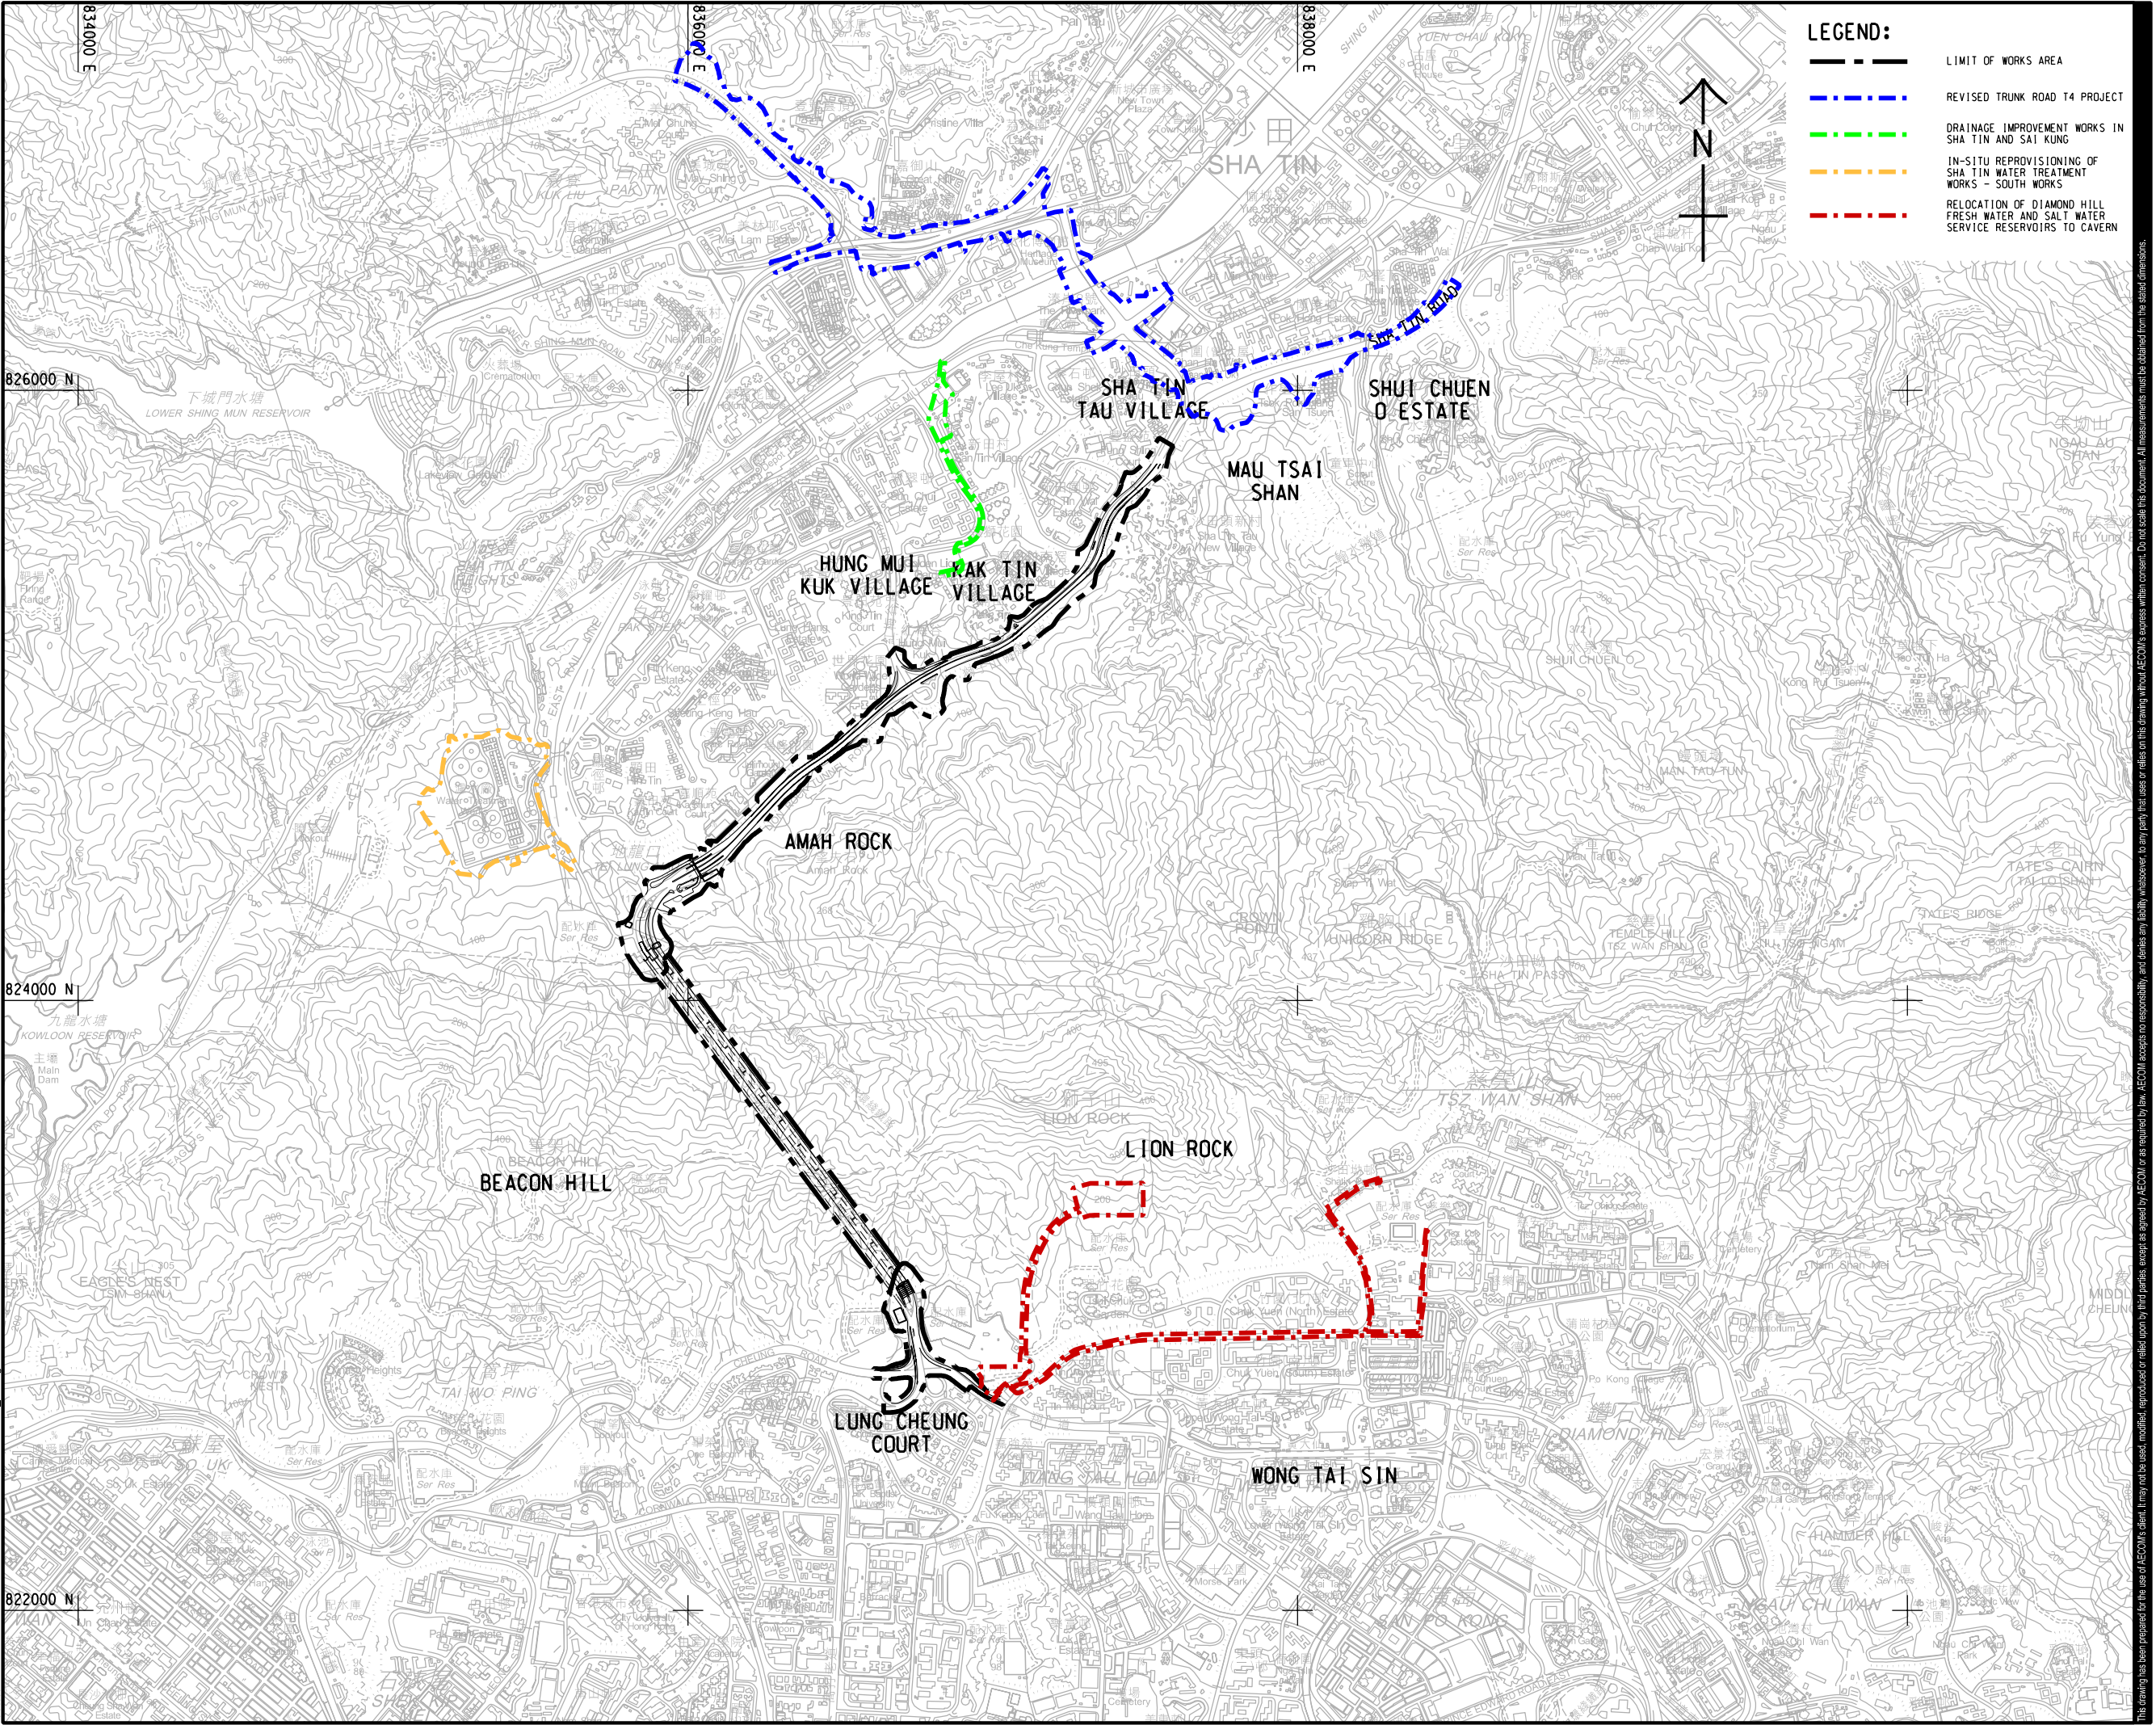

PROJECT

IMPROVEMENT OF LION ROCK TUNNEL - INVESTIGATION

CLIENT

路政署
**HIGHWAYS
DEPARTMENT**

CONSULTANT

AECOM Asia Company Ltd.
www.aecom.com

SUB-CONSULTANTS

分判工程顧問公司

ISSUE/REVISION

I/R	DATE	DESCRIPTION	CHK.

STATUS

SCALE

A3 1 : 2000

DIMENSION UNIT

METRES

KEY PLAN

PROJECT NO.

60604728

AGREEMENT NO.

CE 48/2018(HY)

SHEET TITLE

LOCATION PLAN OF
CONCURRENT PROJECT

SHEET NUMBER

60604728/R42b/FIGURE 2.16