


ISO A1 594mm x 841mm
 Approved:
 Checked:
 Designer:
 Project Management Initials:
 2022/6/8
 PATH PROJECTS 60604728/DRAWING/REPORT/42b/R42b_111.dwg
 Plot File by: Tangku

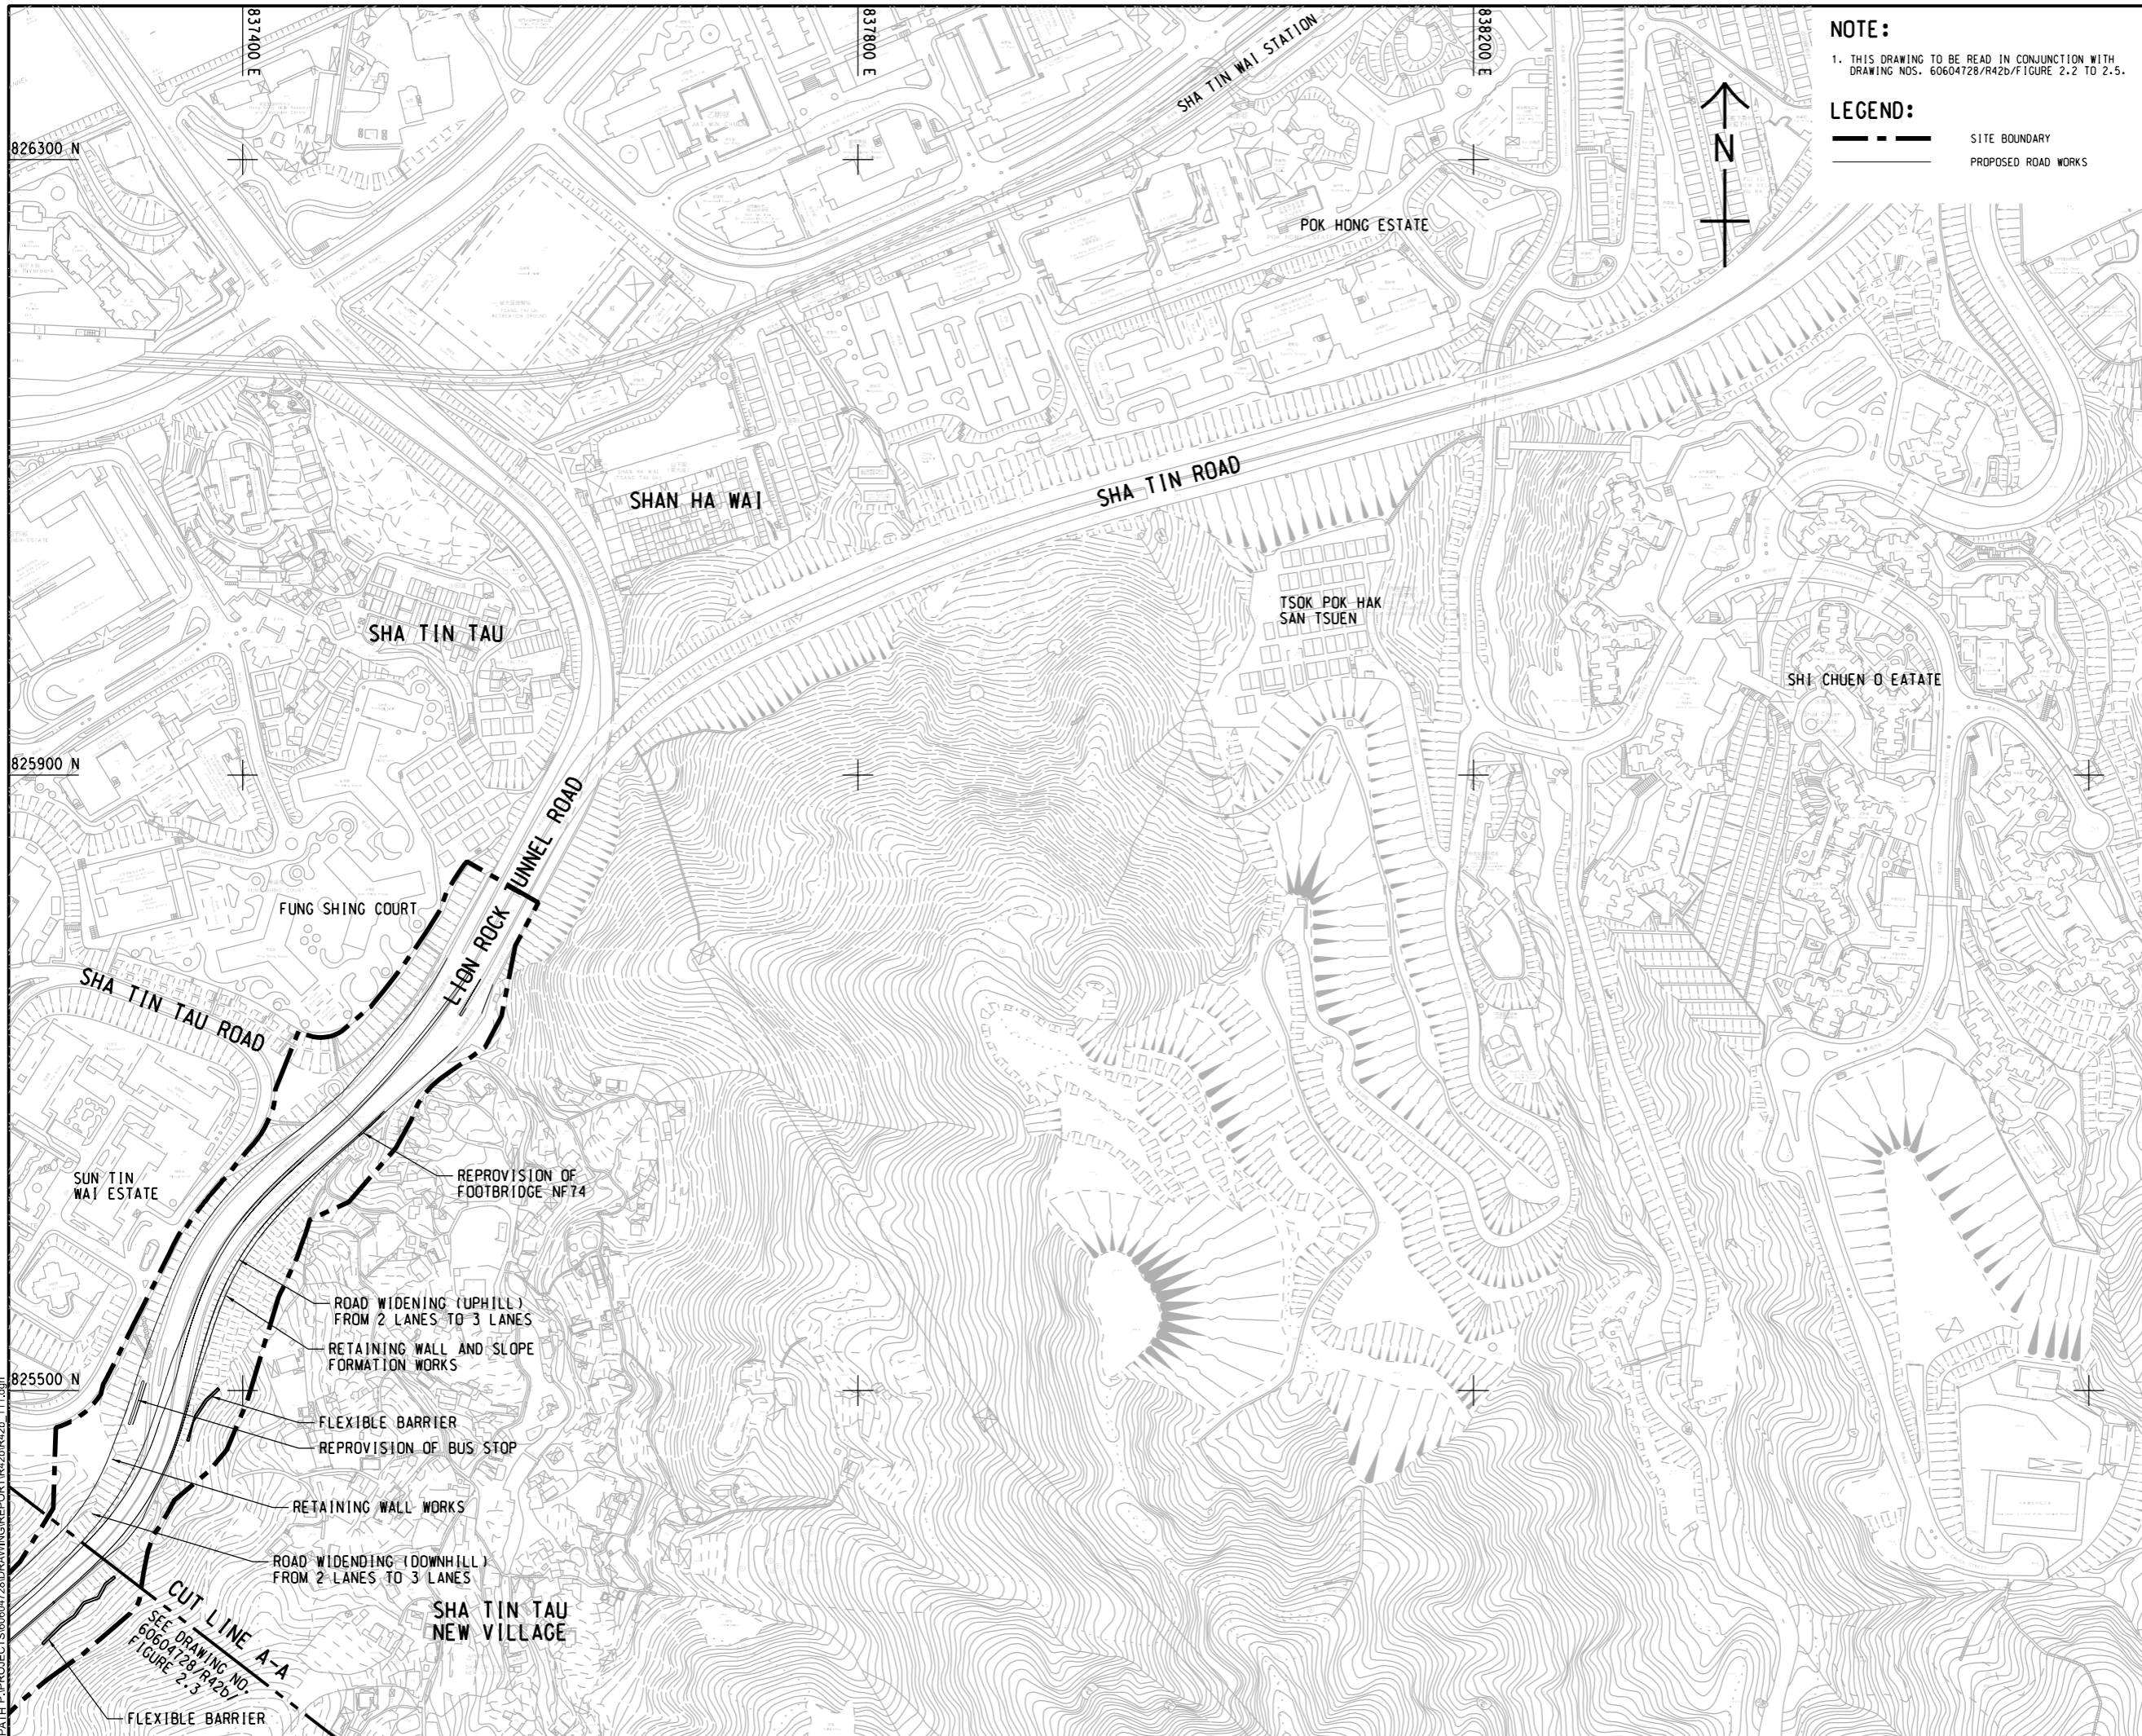

NOTE:
 1. THIS DRAWING TO BE READ IN CONJUNCTION WITH DRAWING NOS. 60604728/R42b/Figure 2.2 TO 2.5.

LEGEND:
 - - - - - SITE BOUNDARY
 - - - - - PROPOSED ROAD WORKS

AECOM

PROJECT
 項目

IMPROVEMENT OF LION ROCK TUNNEL - INVESTIGATION

CLIENT
 客戶

**路政署
 HIGHWAYS DEPARTMENT**

CONSULTANT
 顧問公司

AECOM Asia Company Ltd.
 www.aecom.com

SUB-CONSULTANTS
 分判工程師/顧問公司

ISSUE/REVISION
 修訂

IR	DATE	DESCRIPTION	CHK.


STATUS
 狀況

SCALE
 比例尺

DIMENSION UNIT
 尺寸單位

A3 1 : 4000 METRES

KEY PLAN A3 1 : 20000
 索引圖

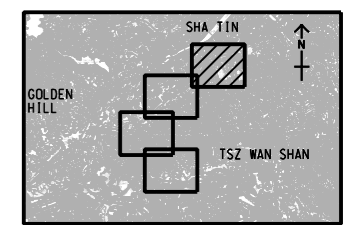

PROJECT NO.
 項目編號

60604728

AGREEMENT NO.
 協議編號

CE 48/2018(HY)

SHEET TITLE
 圖紙名稱

GENERAL LAYOUT


SHEET NUMBER
 圖紙編號

60604728/R42b/FIGURE 2.2

SHEET 1 OF 4

This drawing has been prepared for the use of AECOM's client. It may not be used, modified, reproduced or relied upon by third parties, except as agreed by AECOM or as required by law. AECOM accepts no responsibility, and disclaims any liability whatsoever, for any part, that assess or relies on this drawing without AECOM's express written consent. All measurements must be obtained from the stated dimensions.

ISO A1 594mm x 841mm
 Approved:
 Checked:
 Designer:
 Project Management Initials:
 Plot File by: Tangku
 2022/6/8
 PATH: P:\PROJECTS\60604728\DRAWING\REPORT\42b\42b_112.dgn

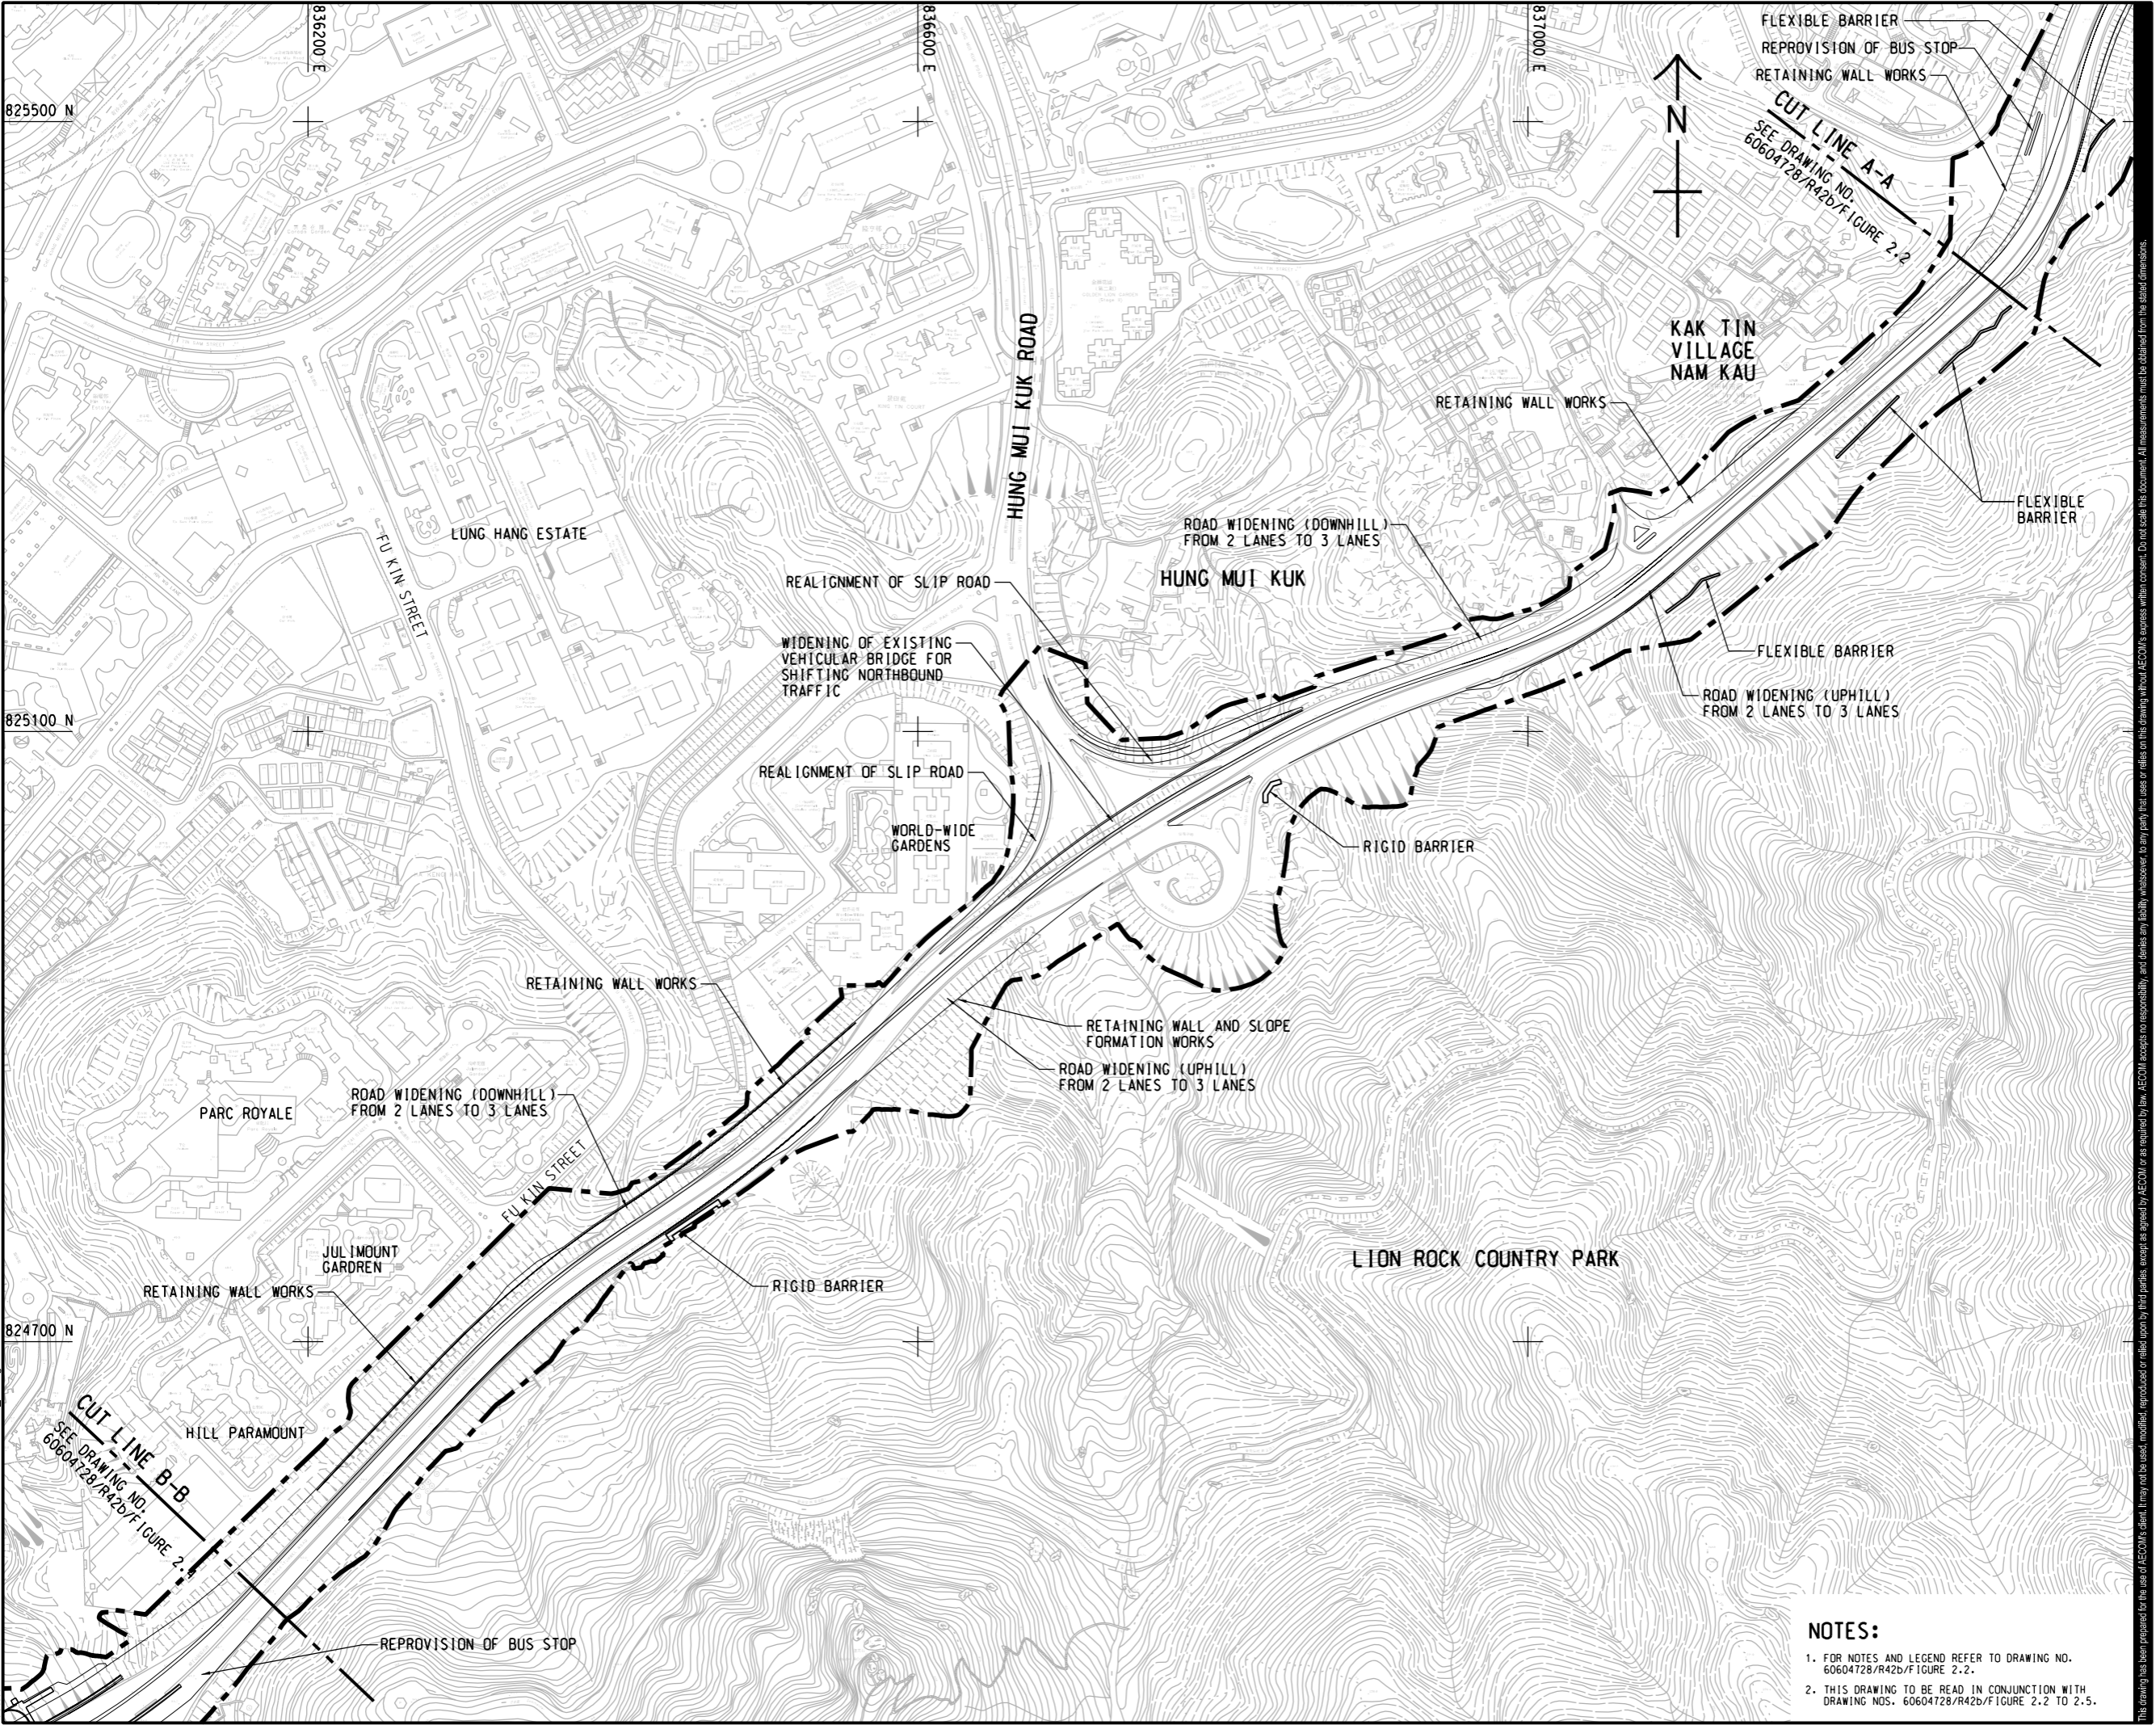

AECOM

PROJECT
 IMPROVEMENT OF LION ROCK TUNNEL - INVESTIGATION

CLIENT
 路政署
 HIGHWAYS DEPARTMENT

CONSULTANT
 AECOM Asia Company Ltd.
 www.aecom.com

SUB-CONSULTANTS
 分列工程顧問公司


ISSUE/REVISION

NO.	DATE	DESCRIPTION	CHK.

STATUS

SCALE: A3 1:4000
 DIMENSION UNIT: METRES

KEY PLAN: A3 1:20000

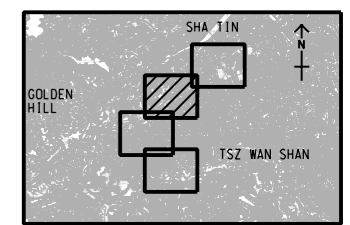

PROJECT NO. 60604728
 AGREEMENT NO. CE 48/2018(HY)


SHEET TITLE: GENERAL LAYOUT

SHEET NUMBER: 60604728/R42b/FIGURE 2.3

SHEET 2 OF 4

- NOTES:**
- FOR NOTES AND LEGEND REFER TO DRAWING NO. 60604728/R42b/FIGURE 2.2.
 - THIS DRAWING TO BE READ IN CONJUNCTION WITH DRAWING NOS. 60604728/R42b/FIGURE 2.2 TO 2.5.

This drawing has been prepared for the use of AECOM's client. It may not be used, modified, reproduced or relied upon by third parties, except as agreed by AECOM or as required by law. AECOM accepts no responsibility, and denies any liability whatsoever, to any party that uses or relies on this drawing without AECOM's express written consent. All measurements must be obtained from the stated dimensions.

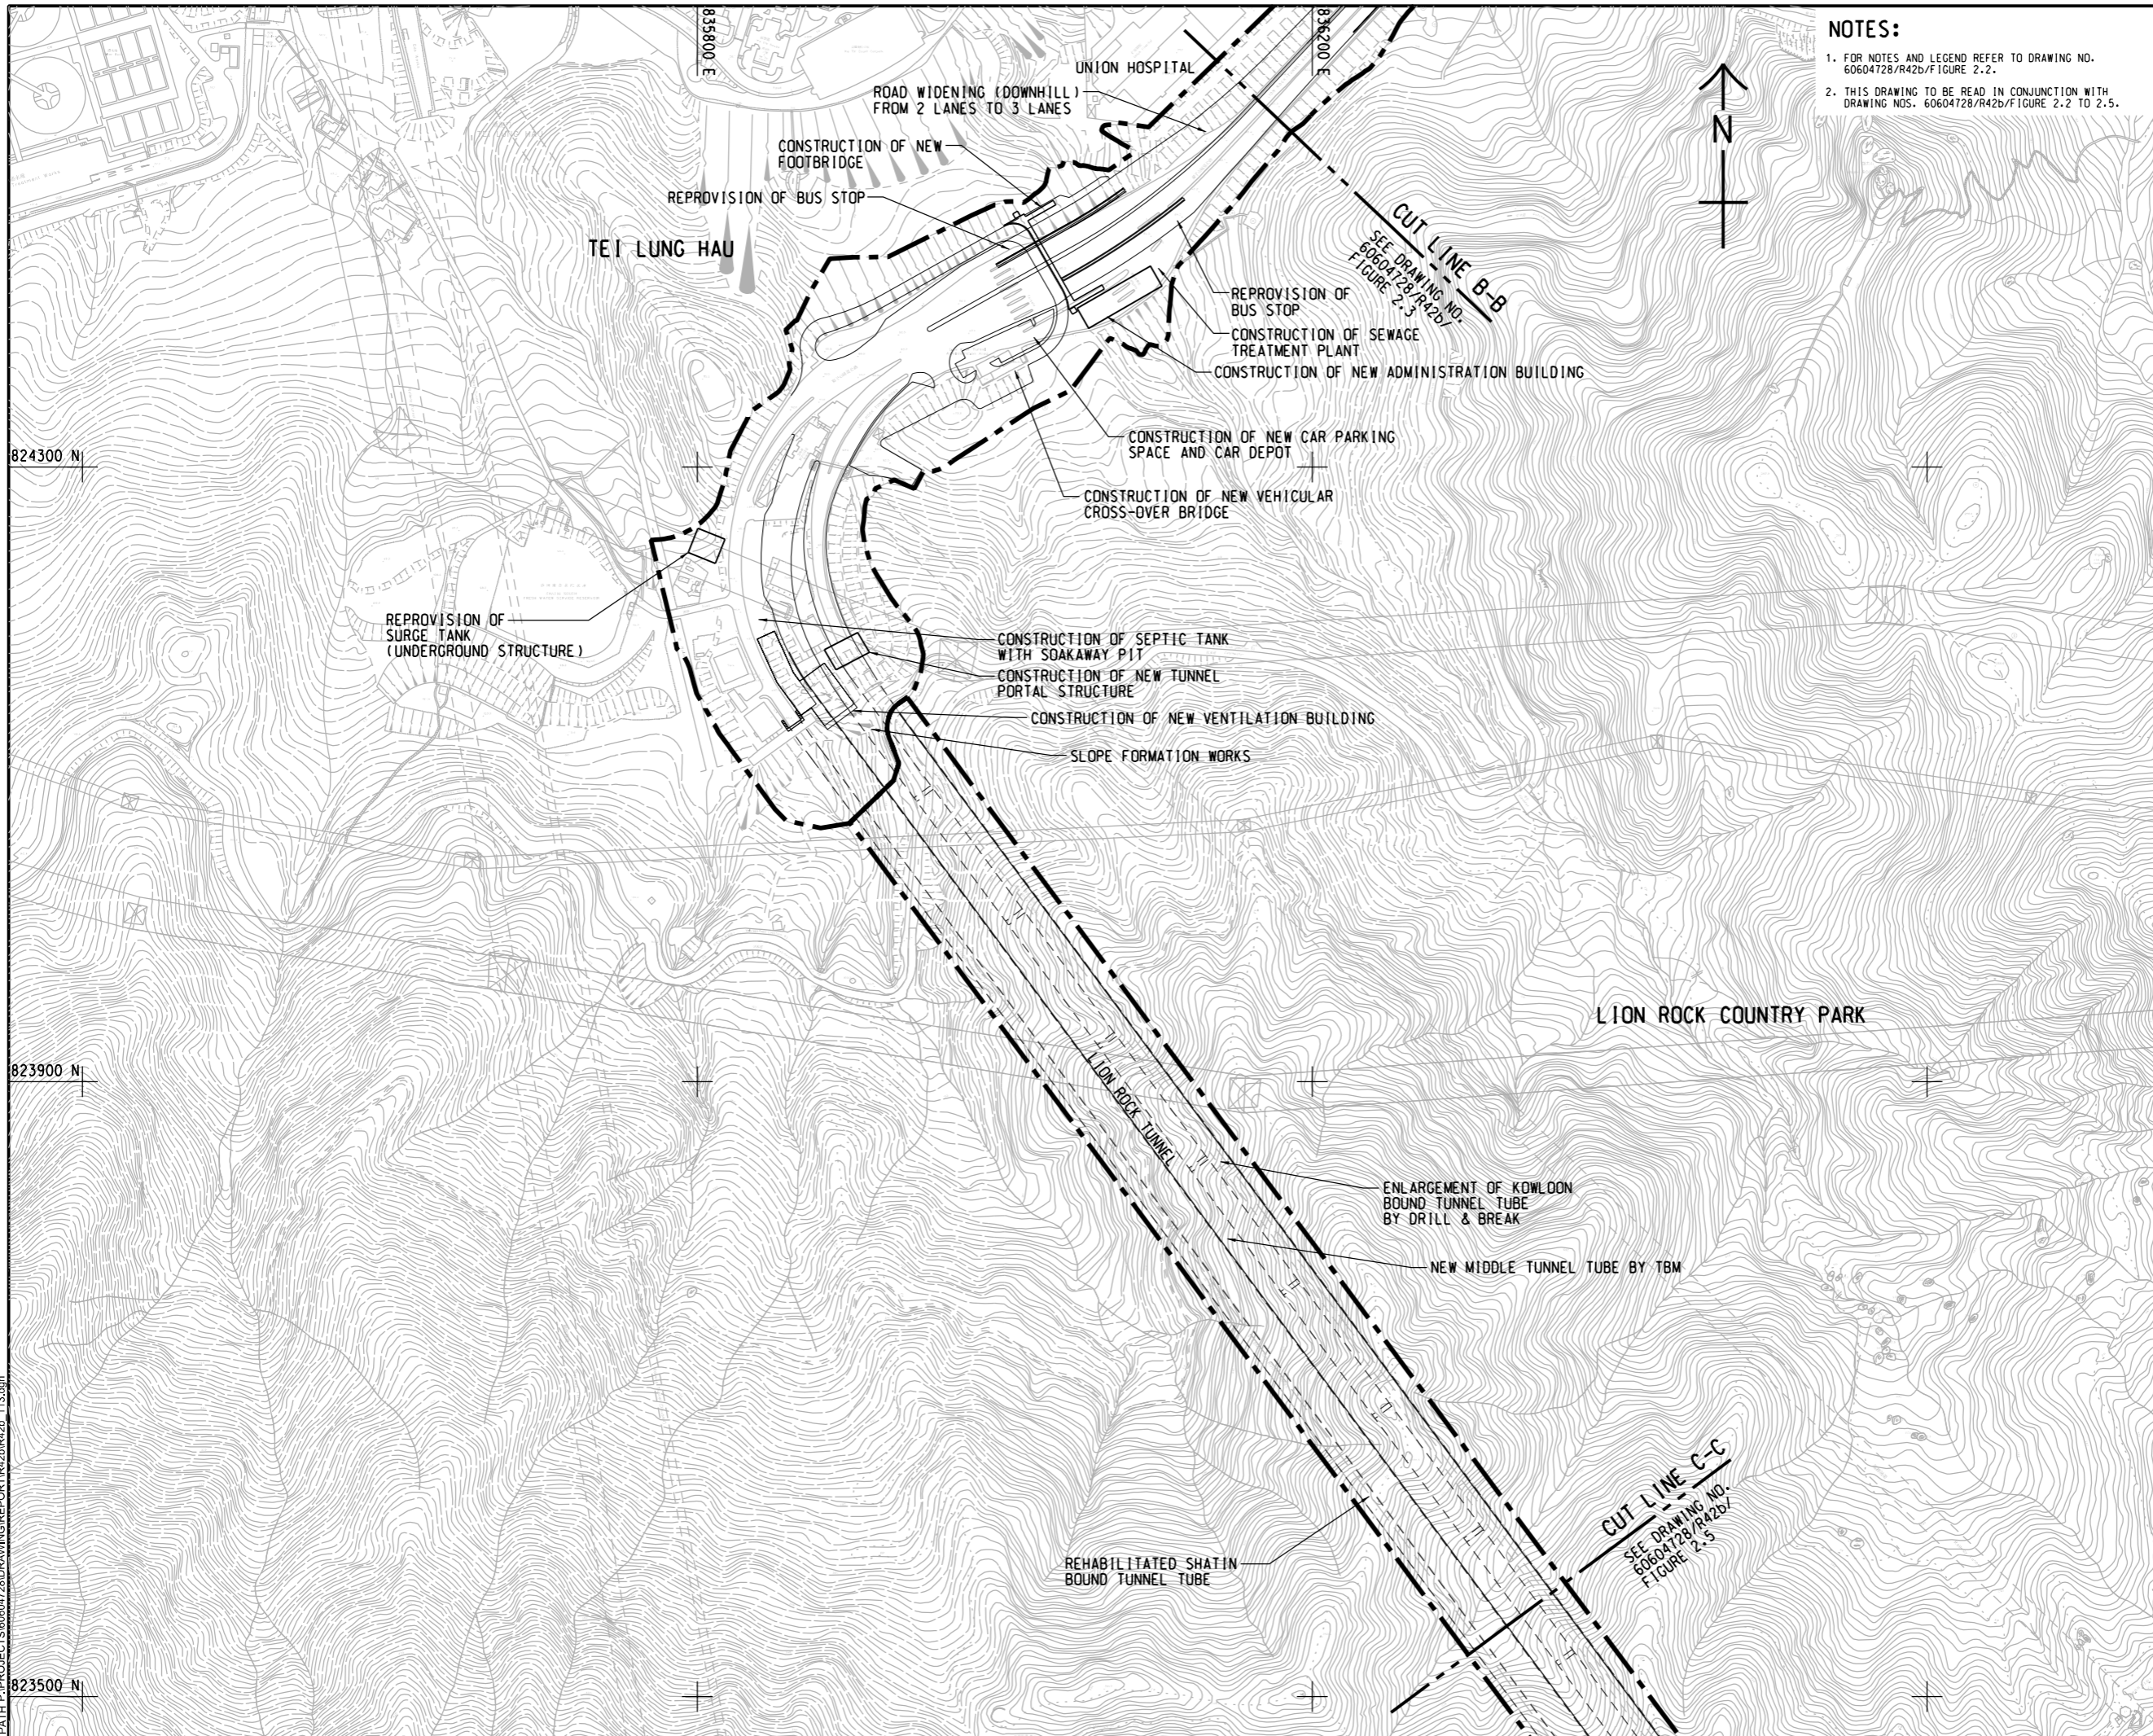

NOTES:

1. FOR NOTES AND LEGEND REFER TO DRAWING NO. 60604728/R42b/FIGURE 2.2.
2. THIS DRAWING TO BE READ IN CONJUNCTION WITH DRAWING NOS. 60604728/R42b/FIGURE 2.2 TO 2.5.



PROJECT
 項目
IMPROVEMENT OF LION ROCK TUNNEL - INVESTIGATION

CLIENT
 業主
 **路政署**
HIGHWAYS DEPARTMENT

CONSULTANT
 顧問公司
 AECOM Asia Company Ltd.
 www.aecom.com

SUB-CONSULTANTS
 分判工程師/顧問公司

ISSUE/REVISION


IR	DATE	DESCRIPTION	CHK.
序號	日期	修訂內容	核對

STATUS

SCALE **DIMENSION UNIT**

A3 1 : 4000 METRES

KEY PLAN A3 1 : 20000

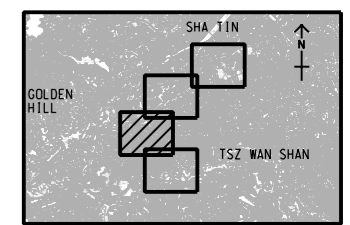

PROJECT NO. **AGREEMENT NO.**

60604728 CE 48/2018(HY)

SHEET TITLE

GENERAL LAYOUT

SHEET NUMBER

60604728/R42b/FIGURE 2.4

This drawing has been prepared for the use of AECOM's client. It may not be used, modified, reproduced or relied upon by third parties, except as agreed by AECOM or as required by law. AECOM accepts no responsibility, and disclaims any liability, whatsoever, for any part, that uses or relies on this drawing without AECOM's express written consent. All measurements must be obtained from the stated dimensions.