


ISO A1 594mm x 841mm  
 Approved:  
 Checked:  
 Designer:  
 Project Management Initials:  
 2022/6/8  
 PATH PROJECTS 60604728/DRAWING/REPORT/42b/R42b\_111.dwg  
 Plot File by: Tangku

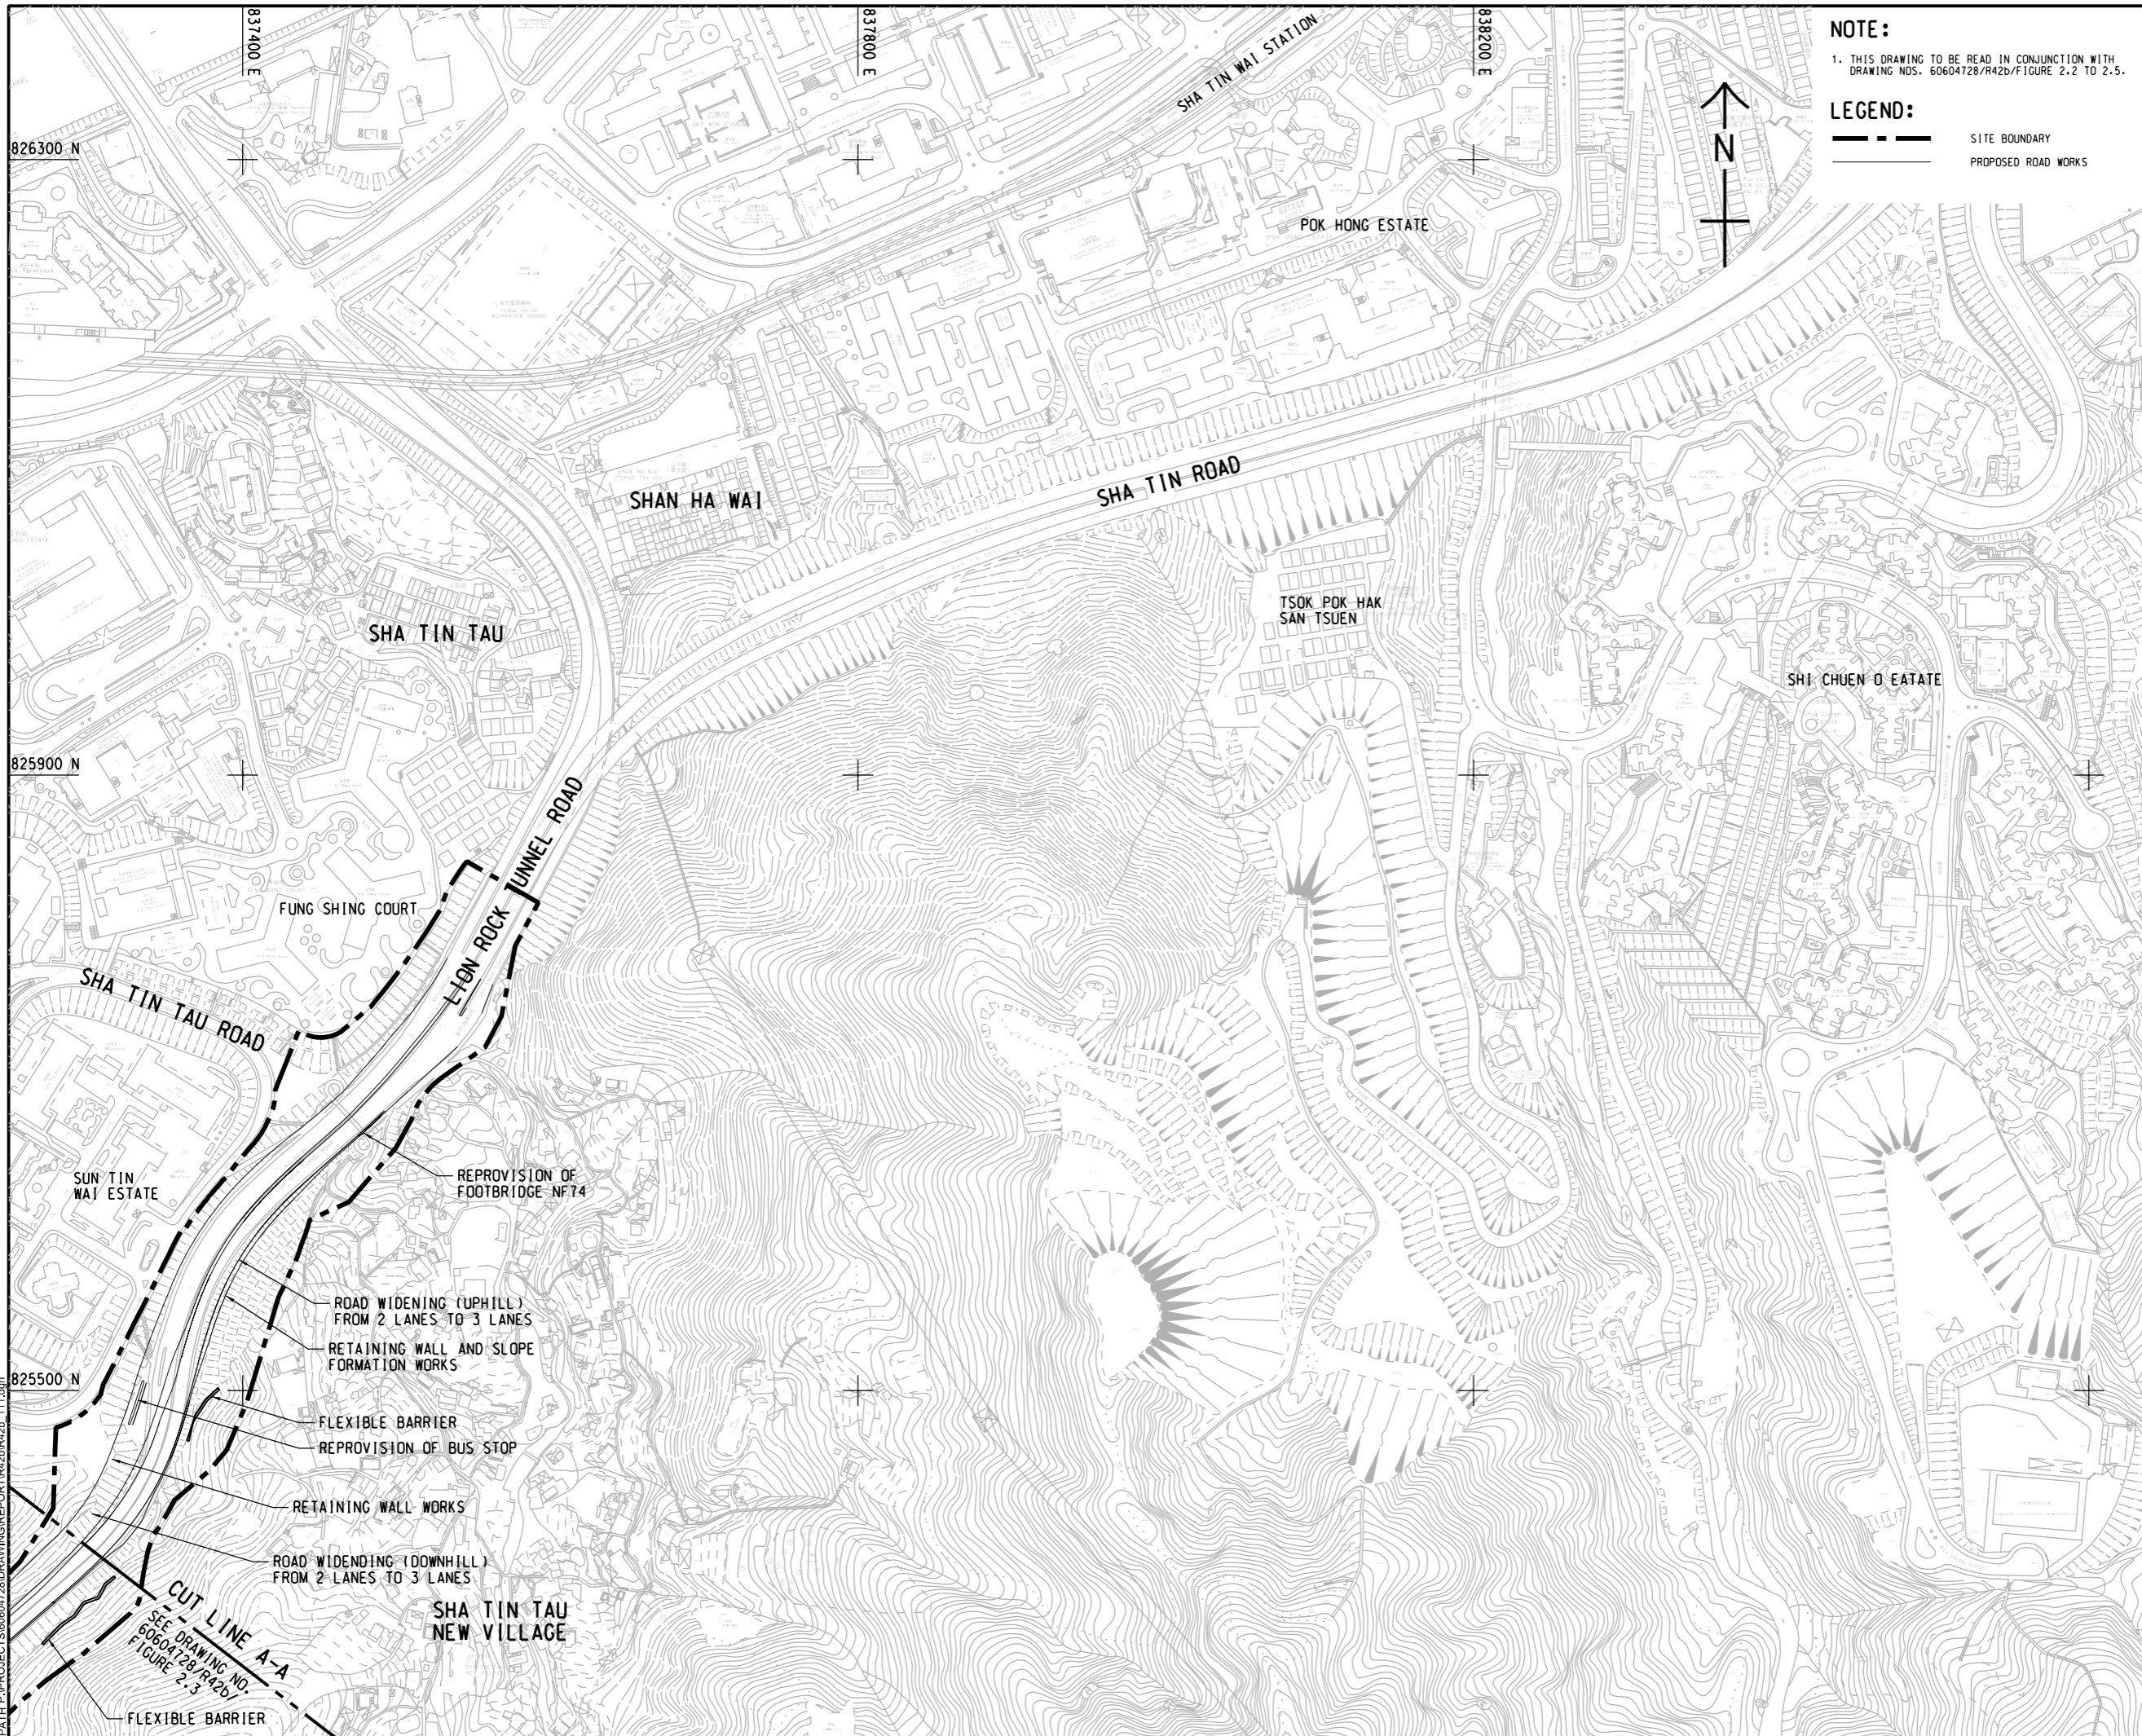

**NOTE:**  
 1. THIS DRAWING TO BE READ IN CONJUNCTION WITH DRAWING NOS. 60604728/R42b/Figure 2.2 TO 2.5.

**LEGEND:**  
 - - - - - SITE BOUNDARY  
 - - - - - PROPOSED ROAD WORKS

**AECOM**

PROJECT  
 項目

**IMPROVEMENT OF LION ROCK TUNNEL - INVESTIGATION**

CLIENT  
 業主

**路政署  
 HIGHWAYS DEPARTMENT**

CONSULTANT  
 顧問公司

AECOM Asia Company Ltd.  
 www.aecom.com

SUB-CONSULTANTS  
 分判工程師/顧問公司

**ISSUE/REVISION**  
 修訂

IR	DATE	DESCRIPTION	CHK.


**STATUS**  
 狀況

**SCALE**  
 比例尺

**DIMENSION UNIT**  
 尺寸單位

A3 1 : 4000 METRES

**KEY PLAN** A3 1 : 20000  
 索引圖

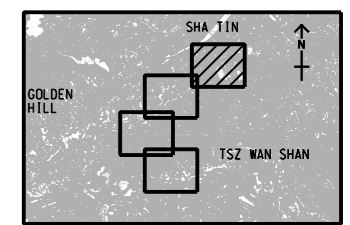

**PROJECT NO.**  
 項目編號

60604728

**AGREEMENT NO.**  
 協議編號

CE 48/2018(HY)

**SHEET TITLE**  
 圖名

GENERAL LAYOUT


**SHEET NUMBER**  
 圖號

60604728/R42b/FIGURE 2.2

SHEET 1 OF 4

This drawing has been prepared for the use of AECOM's client. It may not be used, modified, reproduced or relied upon by third parties, except as agreed by AECOM or as required by law. AECOM accepts no responsibility, and disclaims any liability whatsoever, for any part, that assess or relies on this drawing without AECOM's express written consent. All measurements must be obtained from the stated dimensions.

ISO A1 594mm x 841mm  
 Approved:  
 Checked:  
 Designer:  
 Project Management Initials:

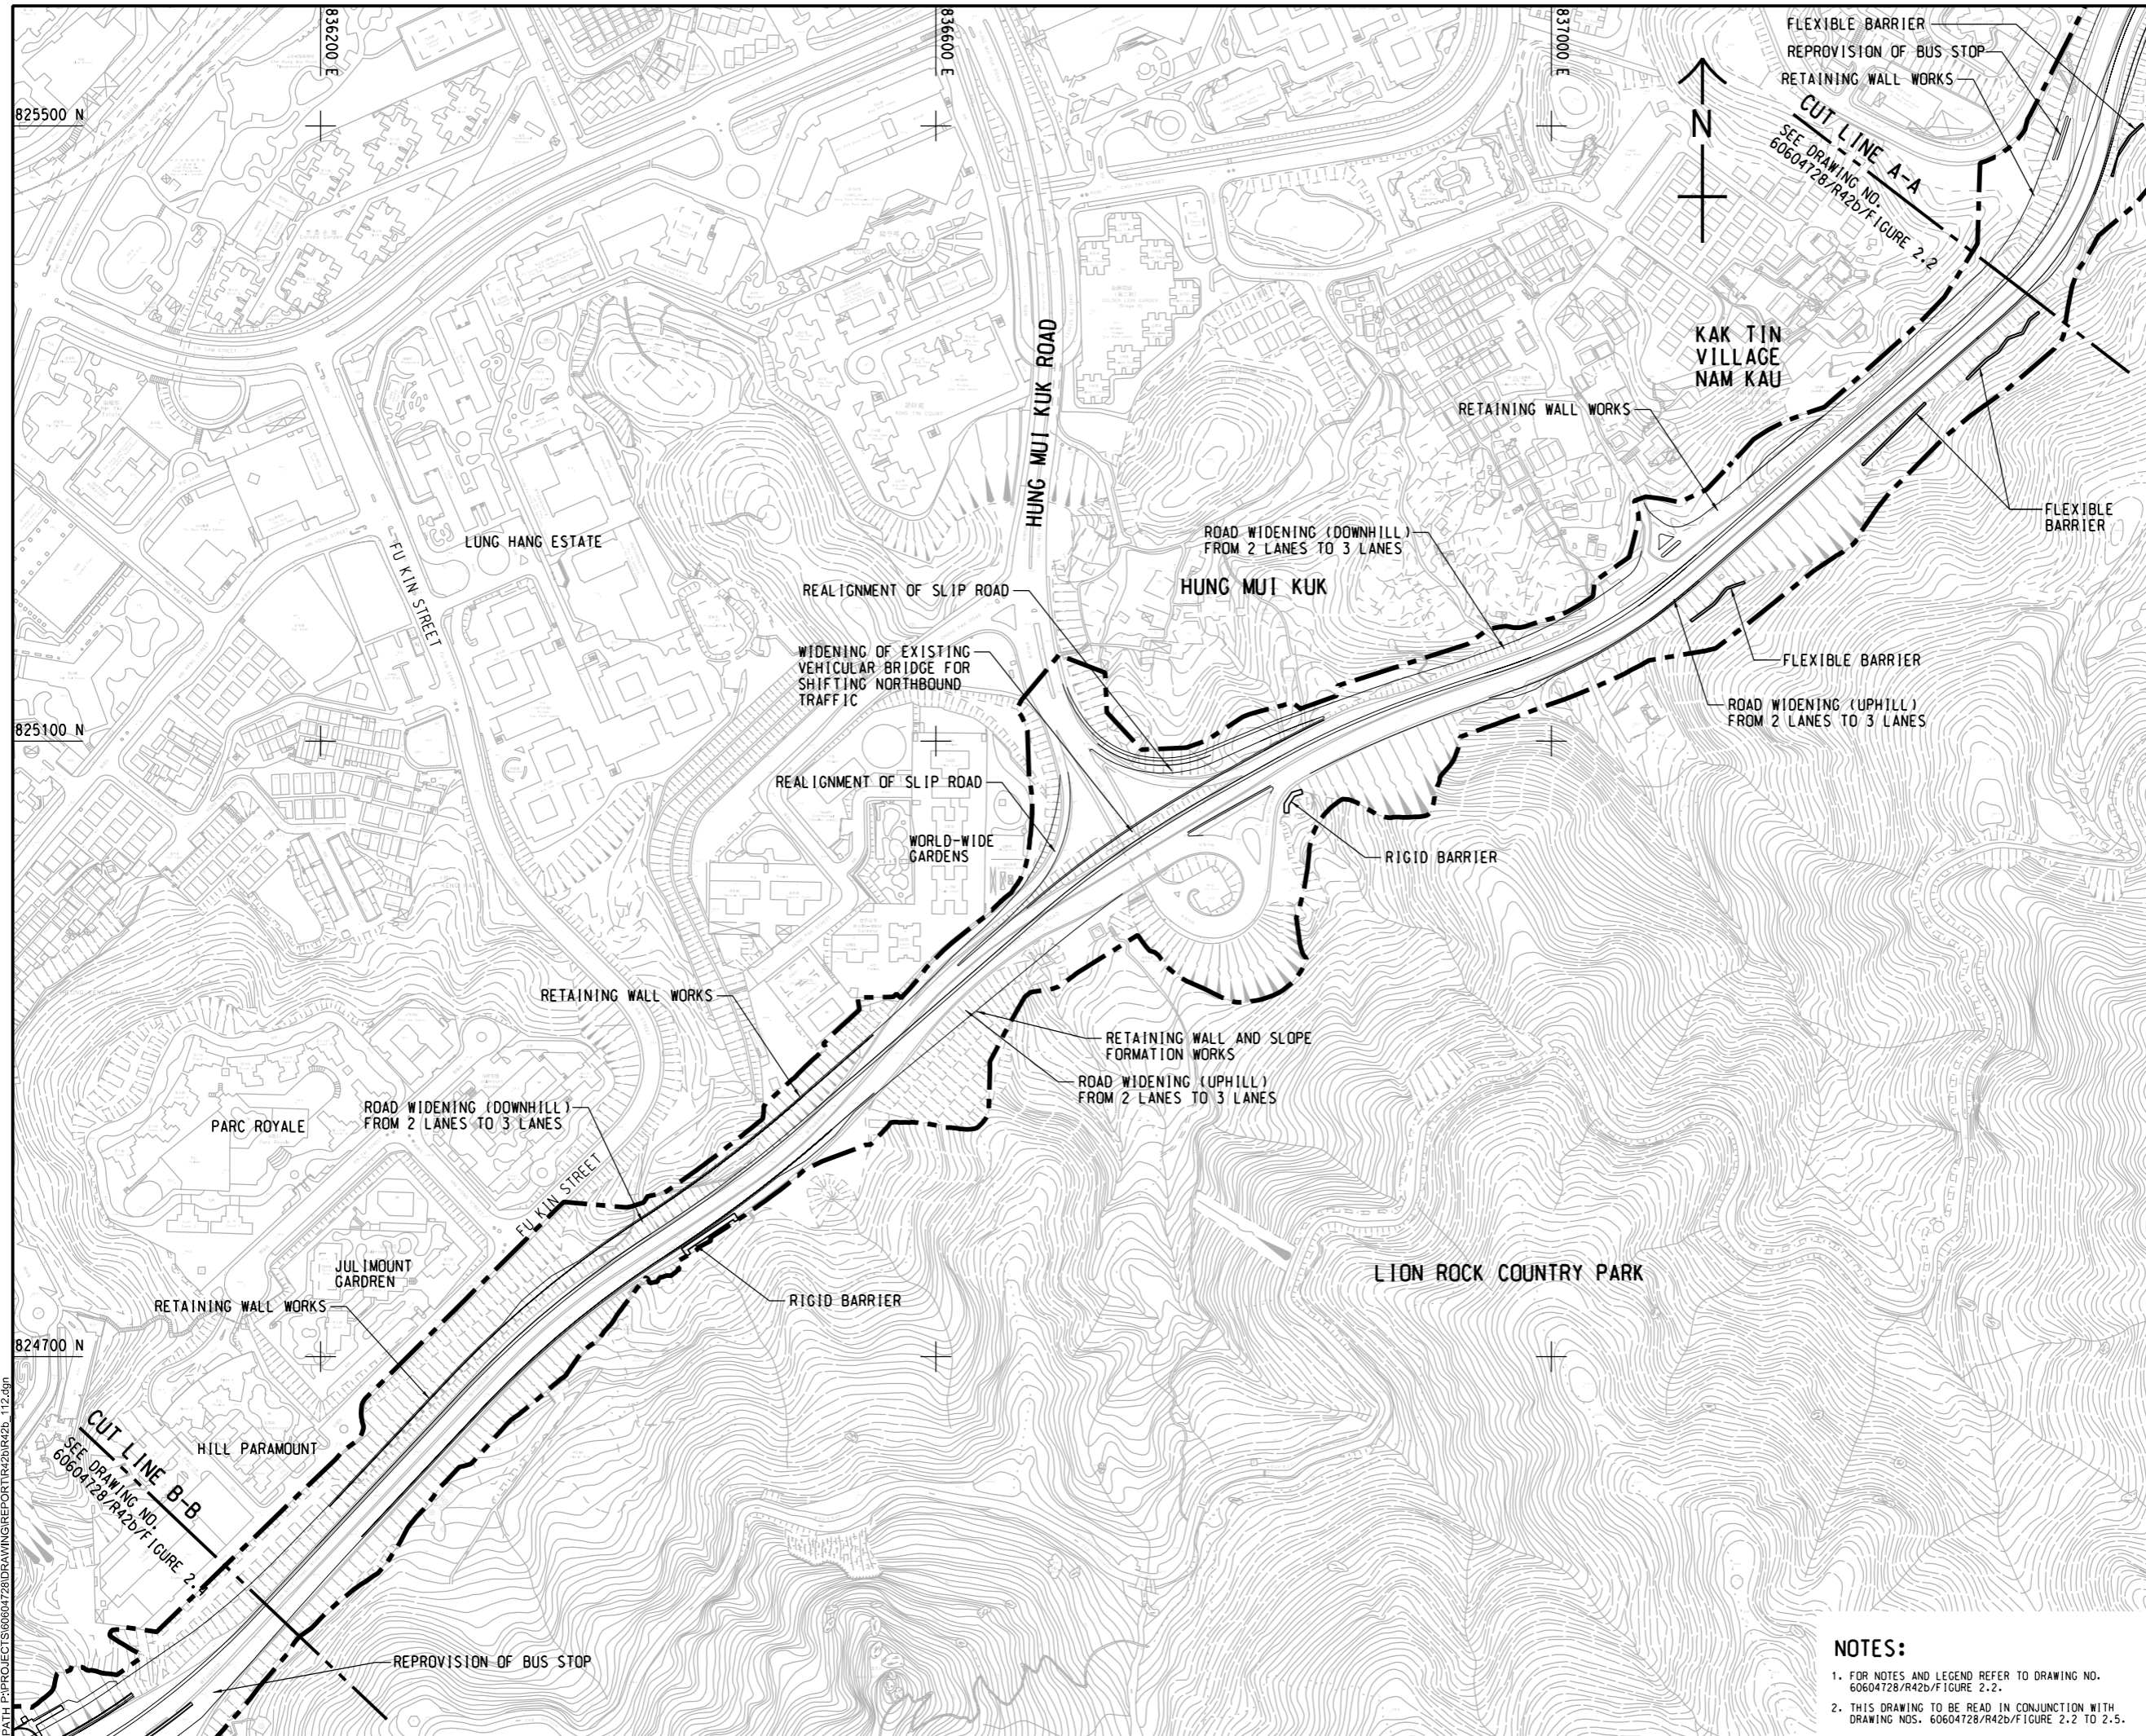

**AECOM**

**PROJECT**  
 IMPROVEMENT OF  
 LION ROCK TUNNEL -  
 INVESTIGATION

**CLIENT**  
 路政署  
**HIGHWAYS  
 DEPARTMENT**

**CONSULTANT**  
 AECOM Asia Company Ltd.  
 www.aecom.com

**SUB-CONSULTANTS**

**ISSUE/REVISION**


IR	DATE	DESCRIPTION	CHK.

**STATUS**

**SCALE**      **DIMENSION UNIT**

A3 1:4000      METRES

**KEY PLAN**      A3 1:20000

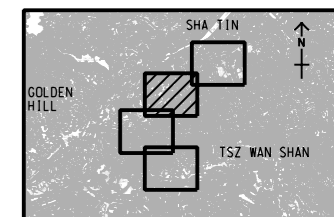

**PROJECT NO.**      **AGREEMENT NO.**  
 60604728      CE 48/2018(HY)

**SHEET TITLE**  
 GENERAL LAYOUT


**SHEET NUMBER**  
 60604728/R42b/FIGURE 2.3

**NOTES:**

- FOR NOTES AND LEGEND REFER TO DRAWING NO. 60604728/R42b/FIGURE 2.2.
- THIS DRAWING TO BE READ IN CONJUNCTION WITH DRAWING NOS. 60604728/R42b/FIGURE 2.2 TO 2.5.

This drawing has been prepared for the use of AECOM's client. It may not be used, modified, reproduced or relied upon by third parties, except as agreed by AECOM or as required by law. AECOM accepts no responsibility, and denies any liability whatsoever, to any party that uses or relies on this drawing without AECOM's express written consent. All measurements must be obtained from the stated dimensions.

ISO A1 594mm x 841mm  
 Approved:  
 Checked:  
 Designer:  
 Project Management Initials:  
 2022/6/8  
 PATH PROJECTS\60604728\DRAWING\REPORT\42b\42b\_113.dgn  
 Plot File by: Tangku

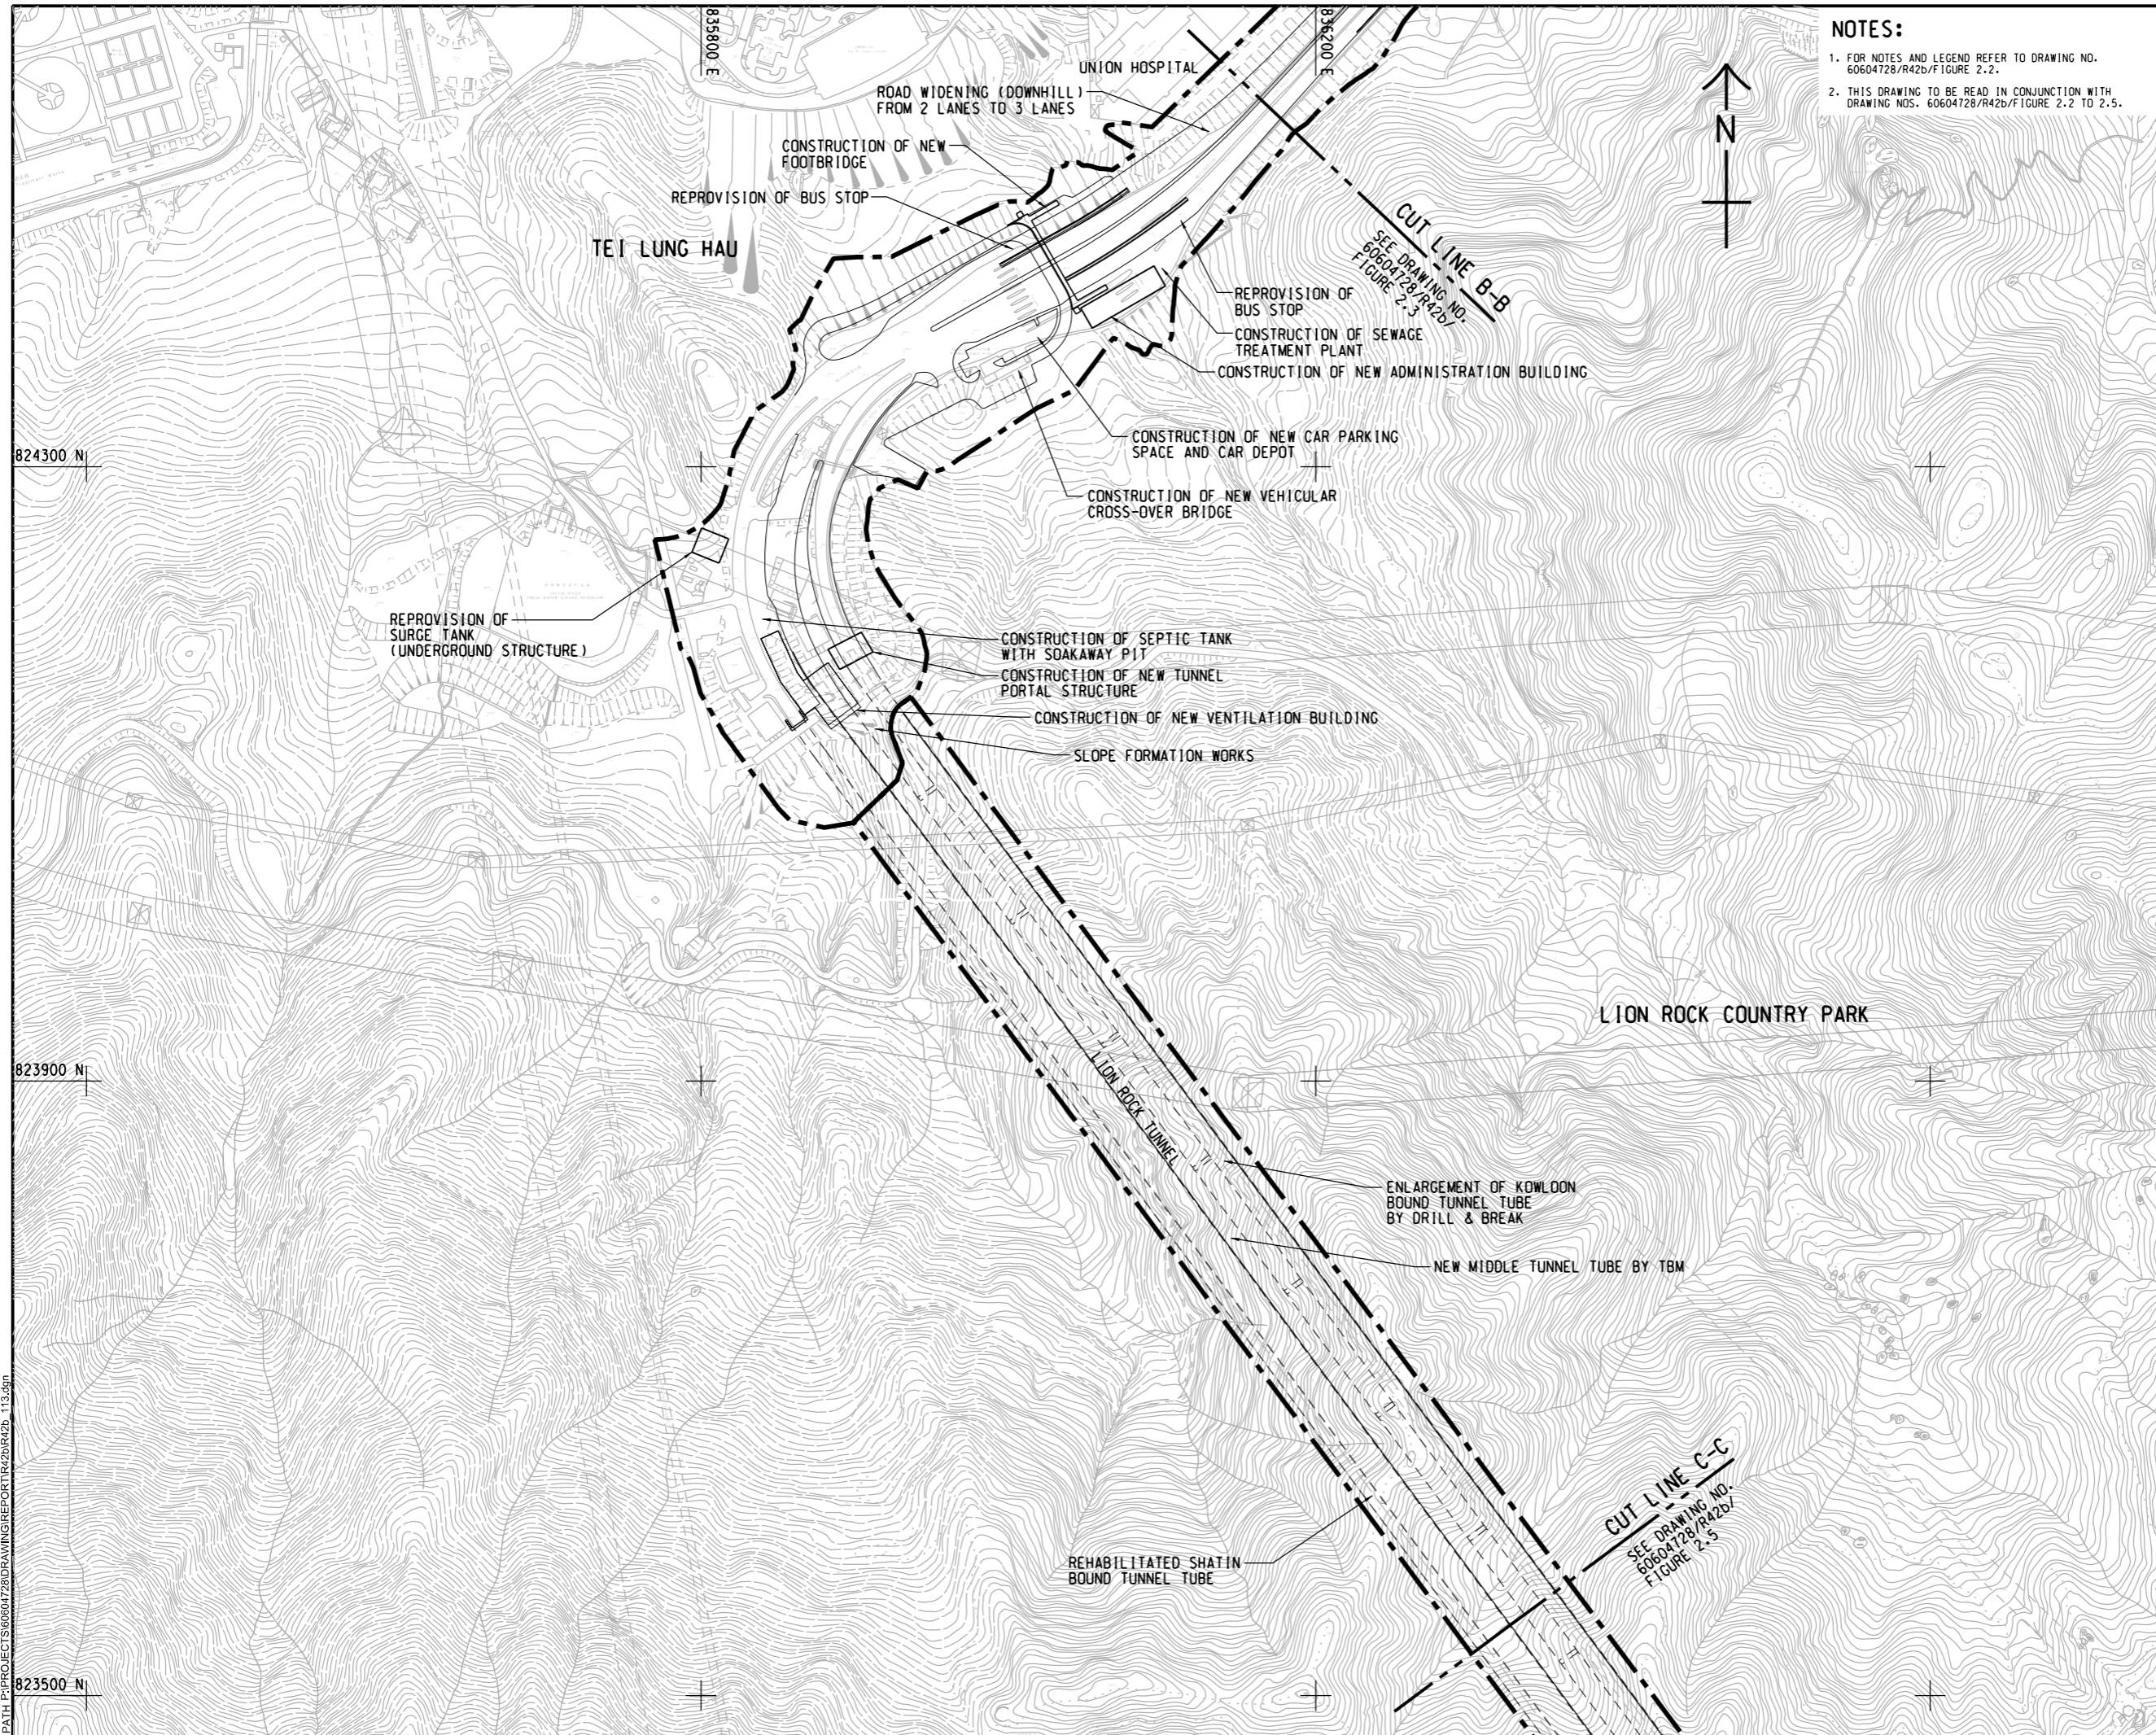

- NOTES:**
1. FOR NOTES AND LEGEND REFER TO DRAWING NO. 60604728/R42b/FIGURE 2.2.
  2. THIS DRAWING TO BE READ IN CONJUNCTION WITH DRAWING NOS. 60604728/R42b/FIGURE 2.2 TO 2.5.



**PROJECT**  
 項目  
**IMPROVEMENT OF LION ROCK TUNNEL - INVESTIGATION**

**CLIENT**  
 業主  
**路政署 HIGHWAYS DEPARTMENT**

**CONSULTANT**  
 顧問公司  
 AECOM Asia Company Ltd.  
 www.aecom.com

**SUB-CONSULTANTS**  
 分判工程師/顧問公司

**ISSUE/REVISION**  
 修訂


IR	DATE	DESCRIPTION	CHK.
修訂	日期	修訂內容	核對

**STATUS**  
 狀態

**SCALE**  
 比例尺  
 A3 1 : 4000

**DIMENSION UNIT**  
 尺寸單位  
 METRES

**KEY PLAN** A3 1 : 200000

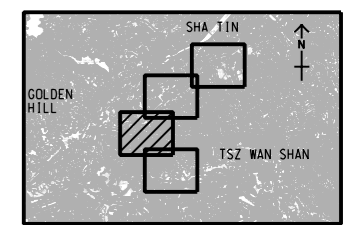


**PROJECT NO.**  
 項目編號  
 60604728

**AGREEMENT NO.**  
 協議編號  
 CE 48/2018(HY)

**SHEET TITLE**  
 圖紙名稱  
 GENERAL LAYOUT


**SHEET NUMBER**  
 圖紙編號  
 60604728/R42b/FIGURE 2.4

This drawing has been prepared for the use of AECOM's client. It may not be used, modified, reproduced or relied upon by third parties, except as agreed by AECOM or as required by law. AECOM accepts no responsibility, and disclaims any liability, whatsoever, for any part, that uses or relies on this drawing without AECOM's express written consent. All measurements must be obtained from the stated dimensions.

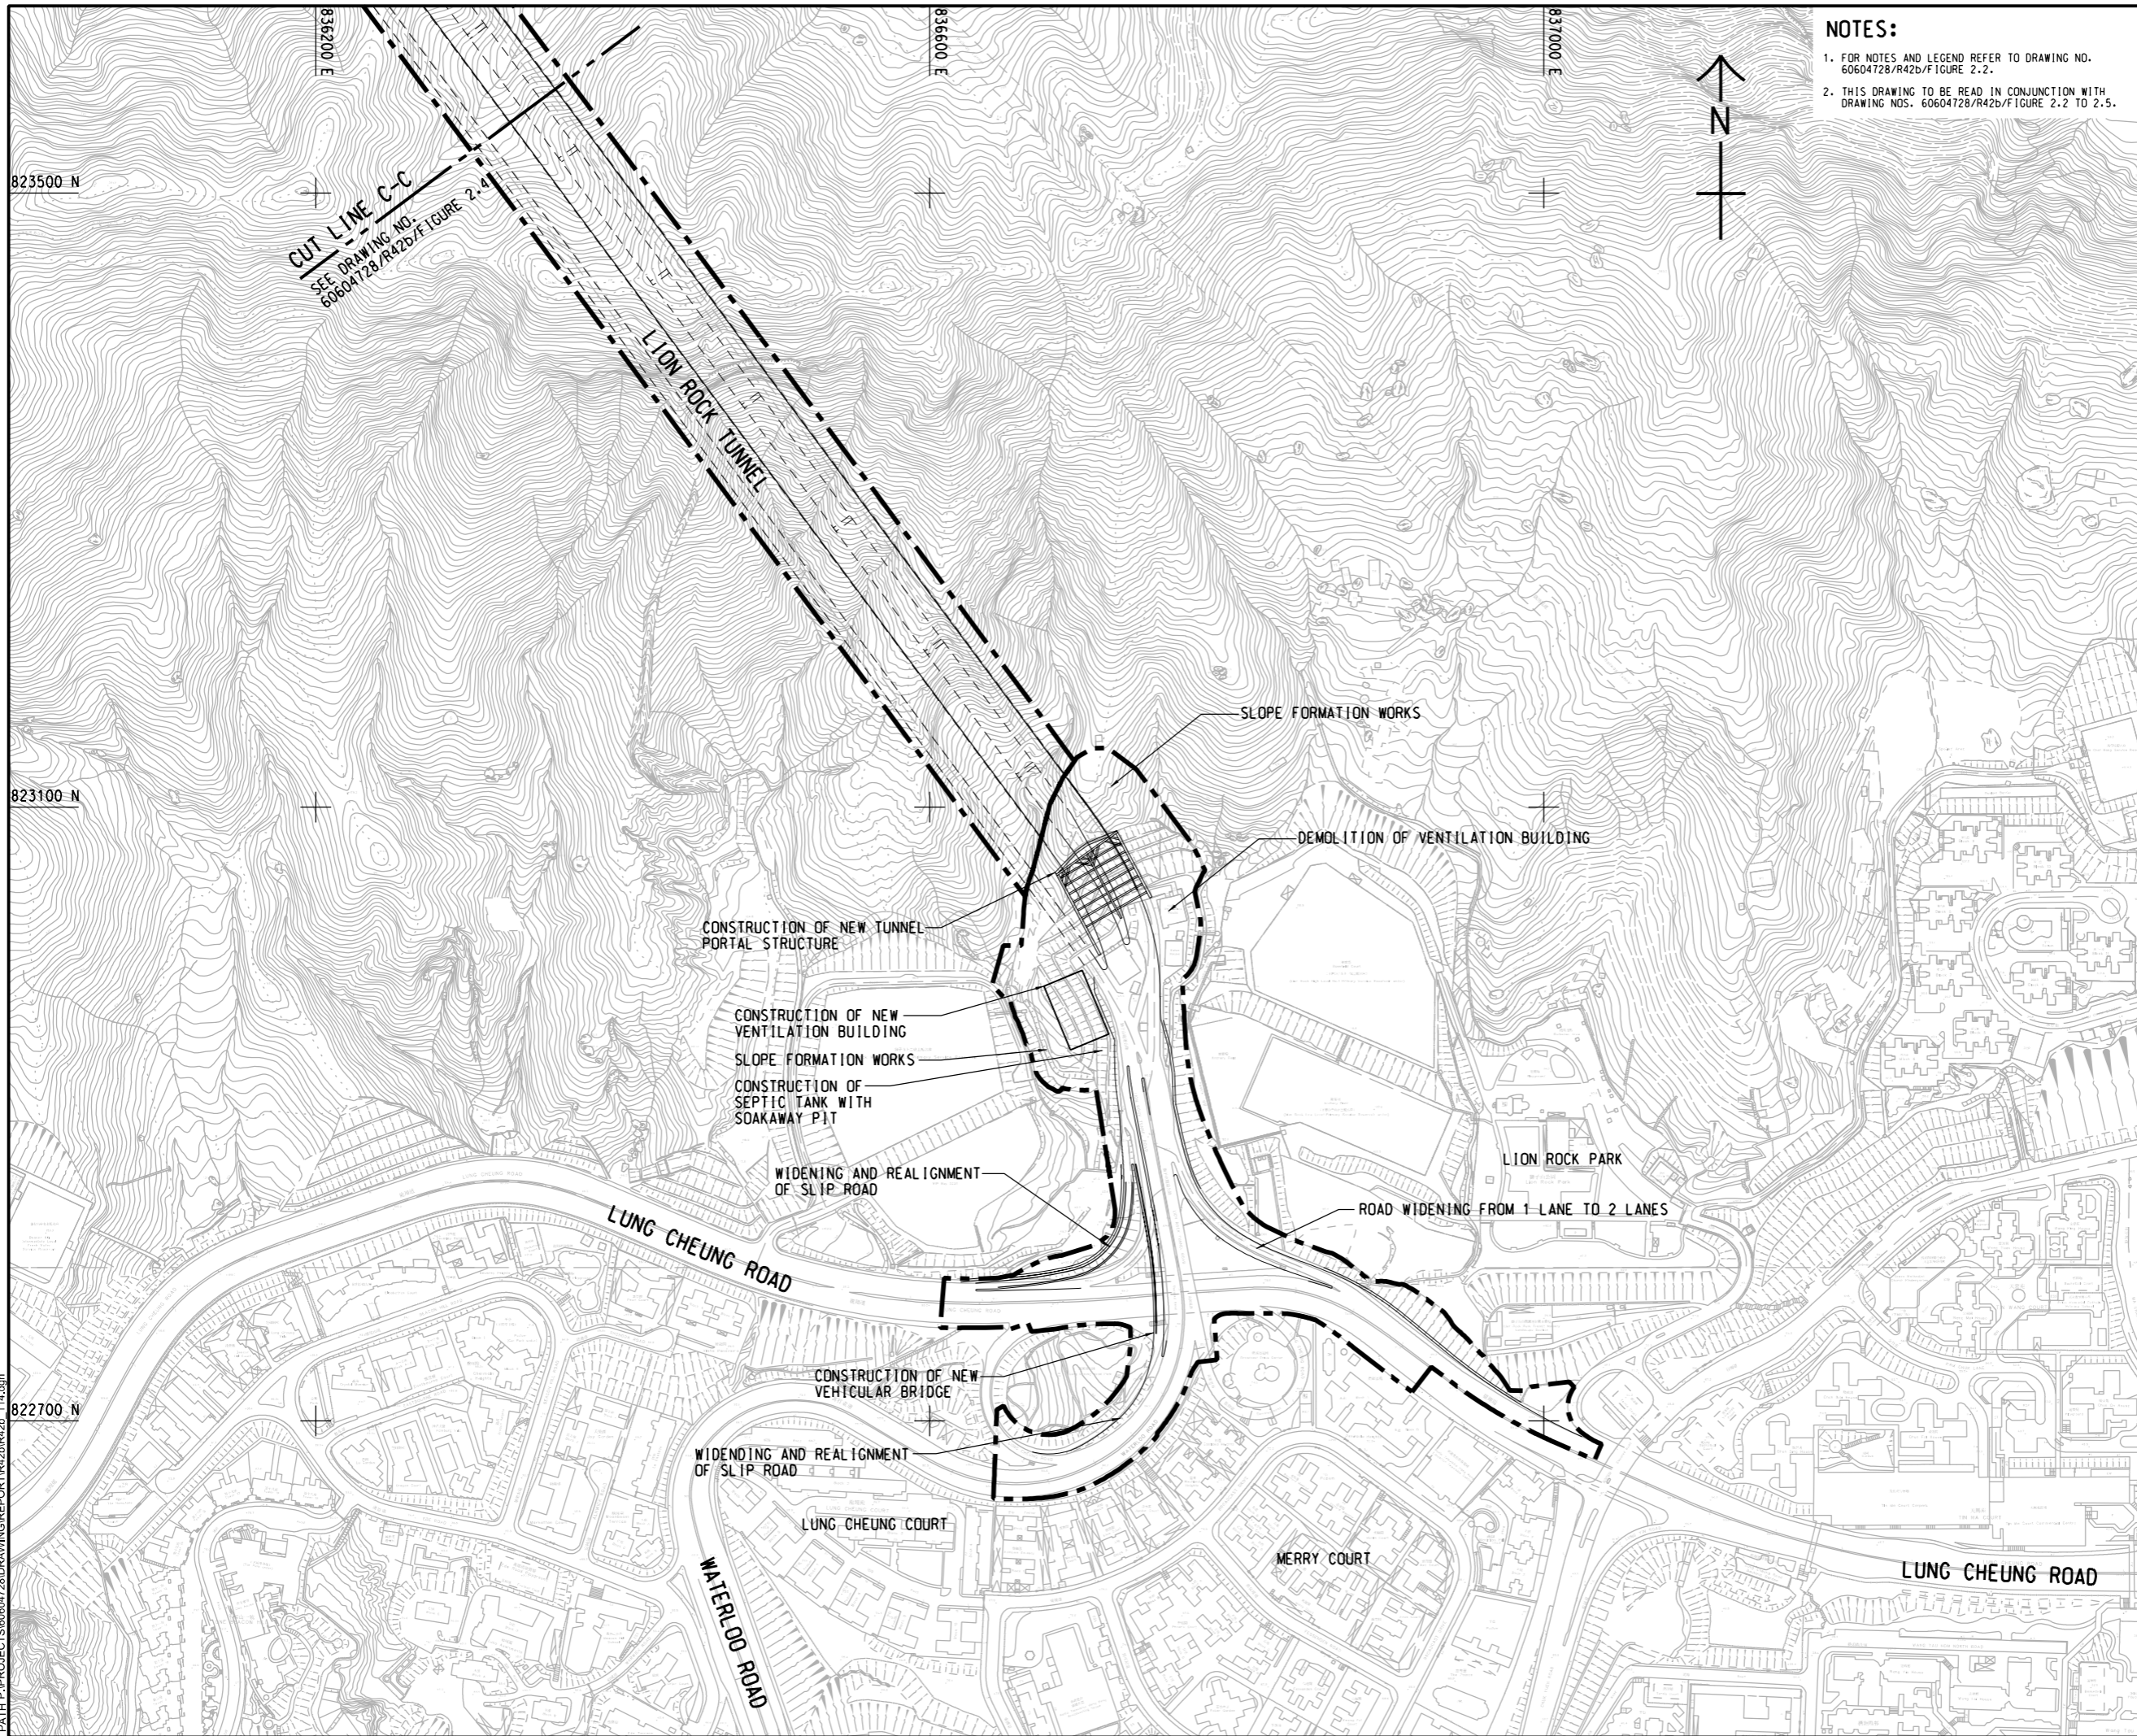

**NOTES:**

1. FOR NOTES AND LEGEND REFER TO DRAWING NO. 60604728/R42b/FIGURE 2.2.
2. THIS DRAWING TO BE READ IN CONJUNCTION WITH DRAWING NOS. 60604728/R42b/FIGURE 2.2 TO 2.5.

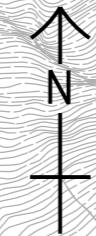

**PROJECT**  
**IMPROVEMENT OF LION ROCK TUNNEL - INVESTIGATION**

**CLIENT**  
 路政署  
**HIGHWAYS DEPARTMENT**

**CONSULTANT**  
 AECOM Asia Company Ltd.  
 www.aecom.com

**SUB-CONSULTANTS**  
 分判工程顧問公司

**ISSUE/REVISION**


IR	DATE	DESCRIPTION	CHK.

**STATUS**

**SCALE**      **DIMENSION UNIT**

A3 1 : 4000      METRES

**KEY PLAN**      A3 1 : 200000

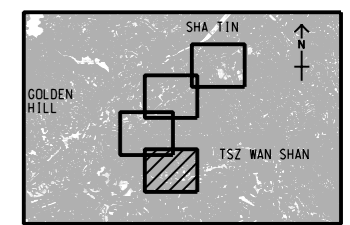

**PROJECT NO.**      **AGREEMENT NO.**

60604728      CE 48/2018(HY)

**SHEET TITLE**

GENERAL LAYOUT

**SHEET NUMBER**

60604728/R42b/FIGURE 2.5

This drawing has been prepared for the use of AECOM's client. It may not be used, modified, reproduced or relied upon by third parties, except as agreed by AECOM or as required by law. AECOM accepts no responsibility, and disclaims any liability whatsoever, for any part, that less or relies on this drawing without AECOM's express written consent. All measurements must be obtained from the stated dimensions.