


ISO A1 594mm x 841mm  
Approved:  
Checked:  
Designer:  
Project Management Initials:  
Plot File by: Tangsku  
2022/6/8  
PATH P:\PROJECTS\60604728\DRAWING\REPORT\N42b\111.dgn

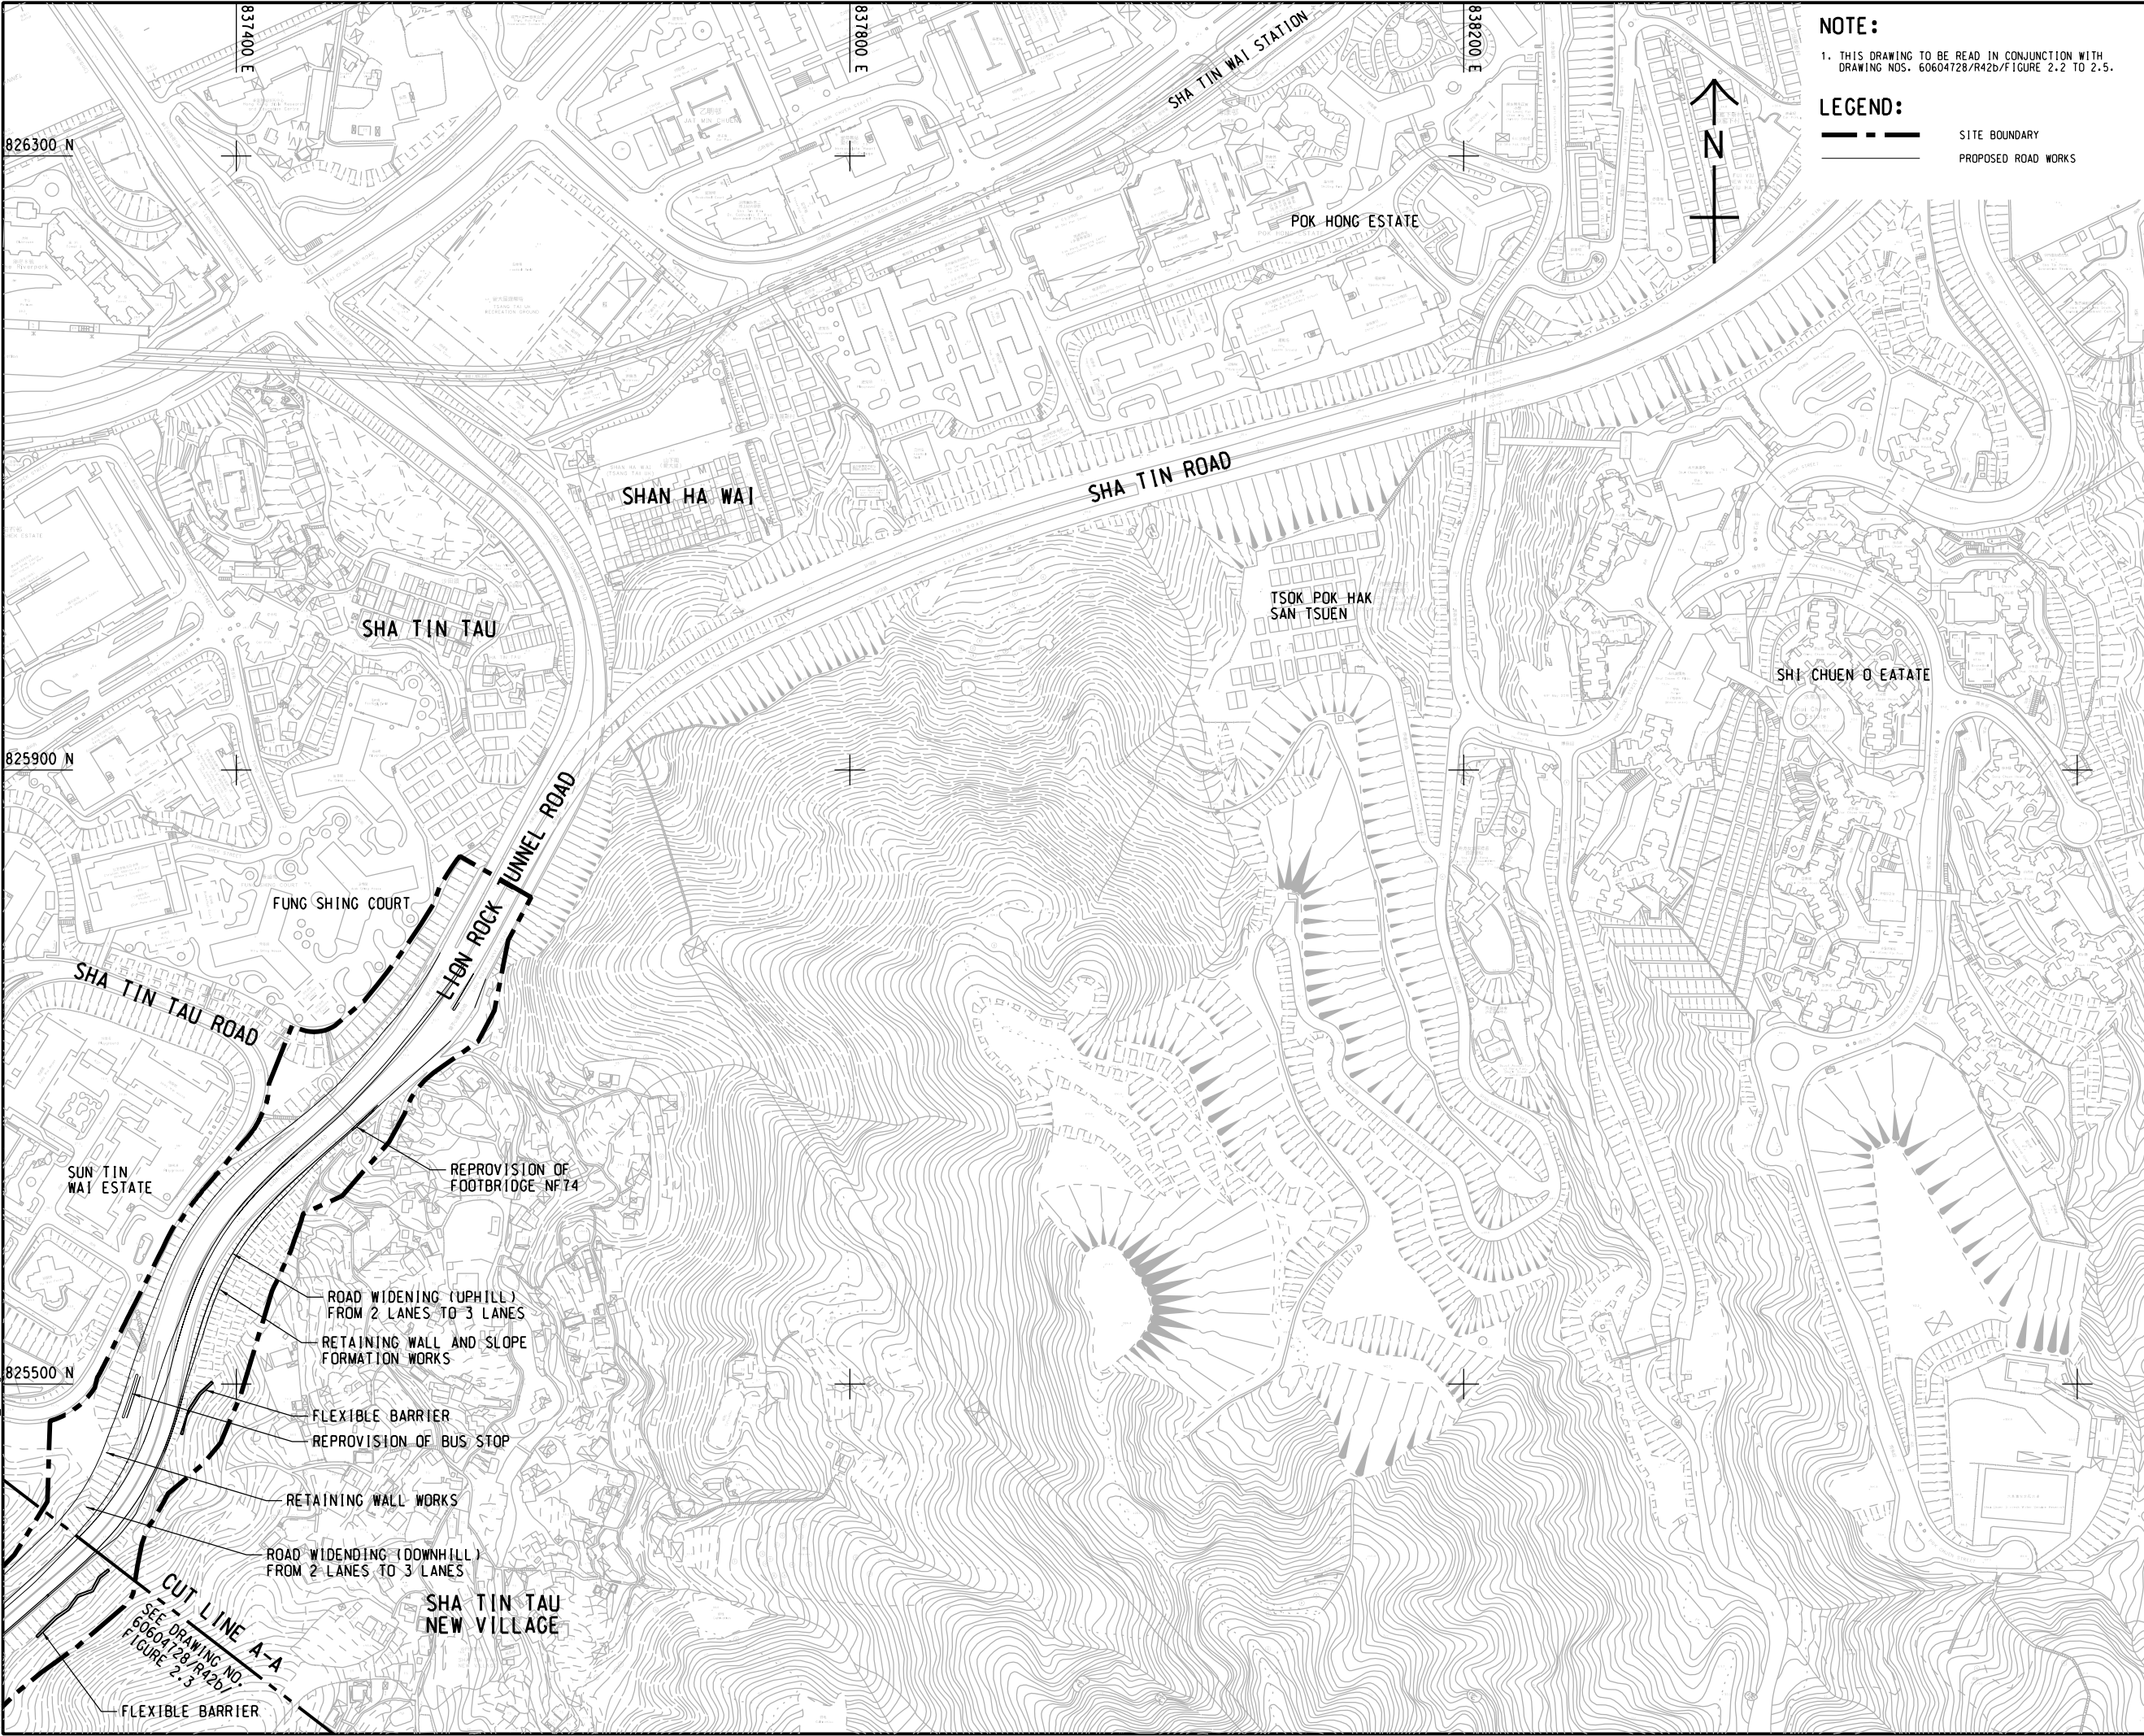

NOTE:  
1. THIS DRAWING TO BE READ IN CONJUNCTION WITH  
DRAWING NOS. 60604728/R42b/FIGURE 2.2 TO 2.5.

LEGEND:  
--- SITE BOUNDARY  
--- PROPOSED ROAD WORKS



**AECOM**

PROJECT  
項目

# IMPROVEMENT OF LION ROCK TUNNEL - INVESTIGATION

CLIENT  
業主

**路政署  
HIGHWAYS  
DEPARTMENT**

CONSULTANT  
工程顧問公司

AECOM Asia Company Ltd.  
www.aecom.com

SUB-CONSULTANTS  
分判工程顧問公司

ISSUE/REVISION  
設計

I/R 設計	DATE 日期	DESCRIPTION 修改描述	CHK. 校核

STATUS  
狀態

SCALE  
比例


A3 1 : 4000

DIMENSION UNIT  
尺寸單位

METRES

KEY PLAN  
小比例圖

A3 1 : 200000

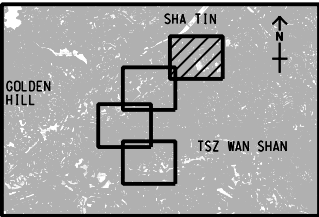

PROJECT NO.  
設計編號

60604728

AGREEMENT NO.  
協議編號

CE 48/2018(HY)

SHEET TITLE  
圖紙名稱

GENERAL LAYOUT

SHEET NUMBER  
圖紙編號

60604728/R42b/FIGURE 2.2

This drawing has been prepared for the use of AECOM's client. It may not be used, modified, reproduced or relied upon by third parties, except as agreed by AECOM or as required by law. AECOM accepts no responsibility, and denies any liability whatsoever, to any party that uses or relies on this drawing without AECOM's express written consent. Do not scale this document. All measurements must be obtained from the stated dimensions.