


ISO A1 594mm x 841mm  
 Approved:  
 Checked:  
 Designer:  
 Project Management Initials:  
 6/10/2022  
 PATH PROJECTS\60604728\DRAWING\REPORT\42b\42b\_141.dgn  
 Plot File by: ZHACHO2

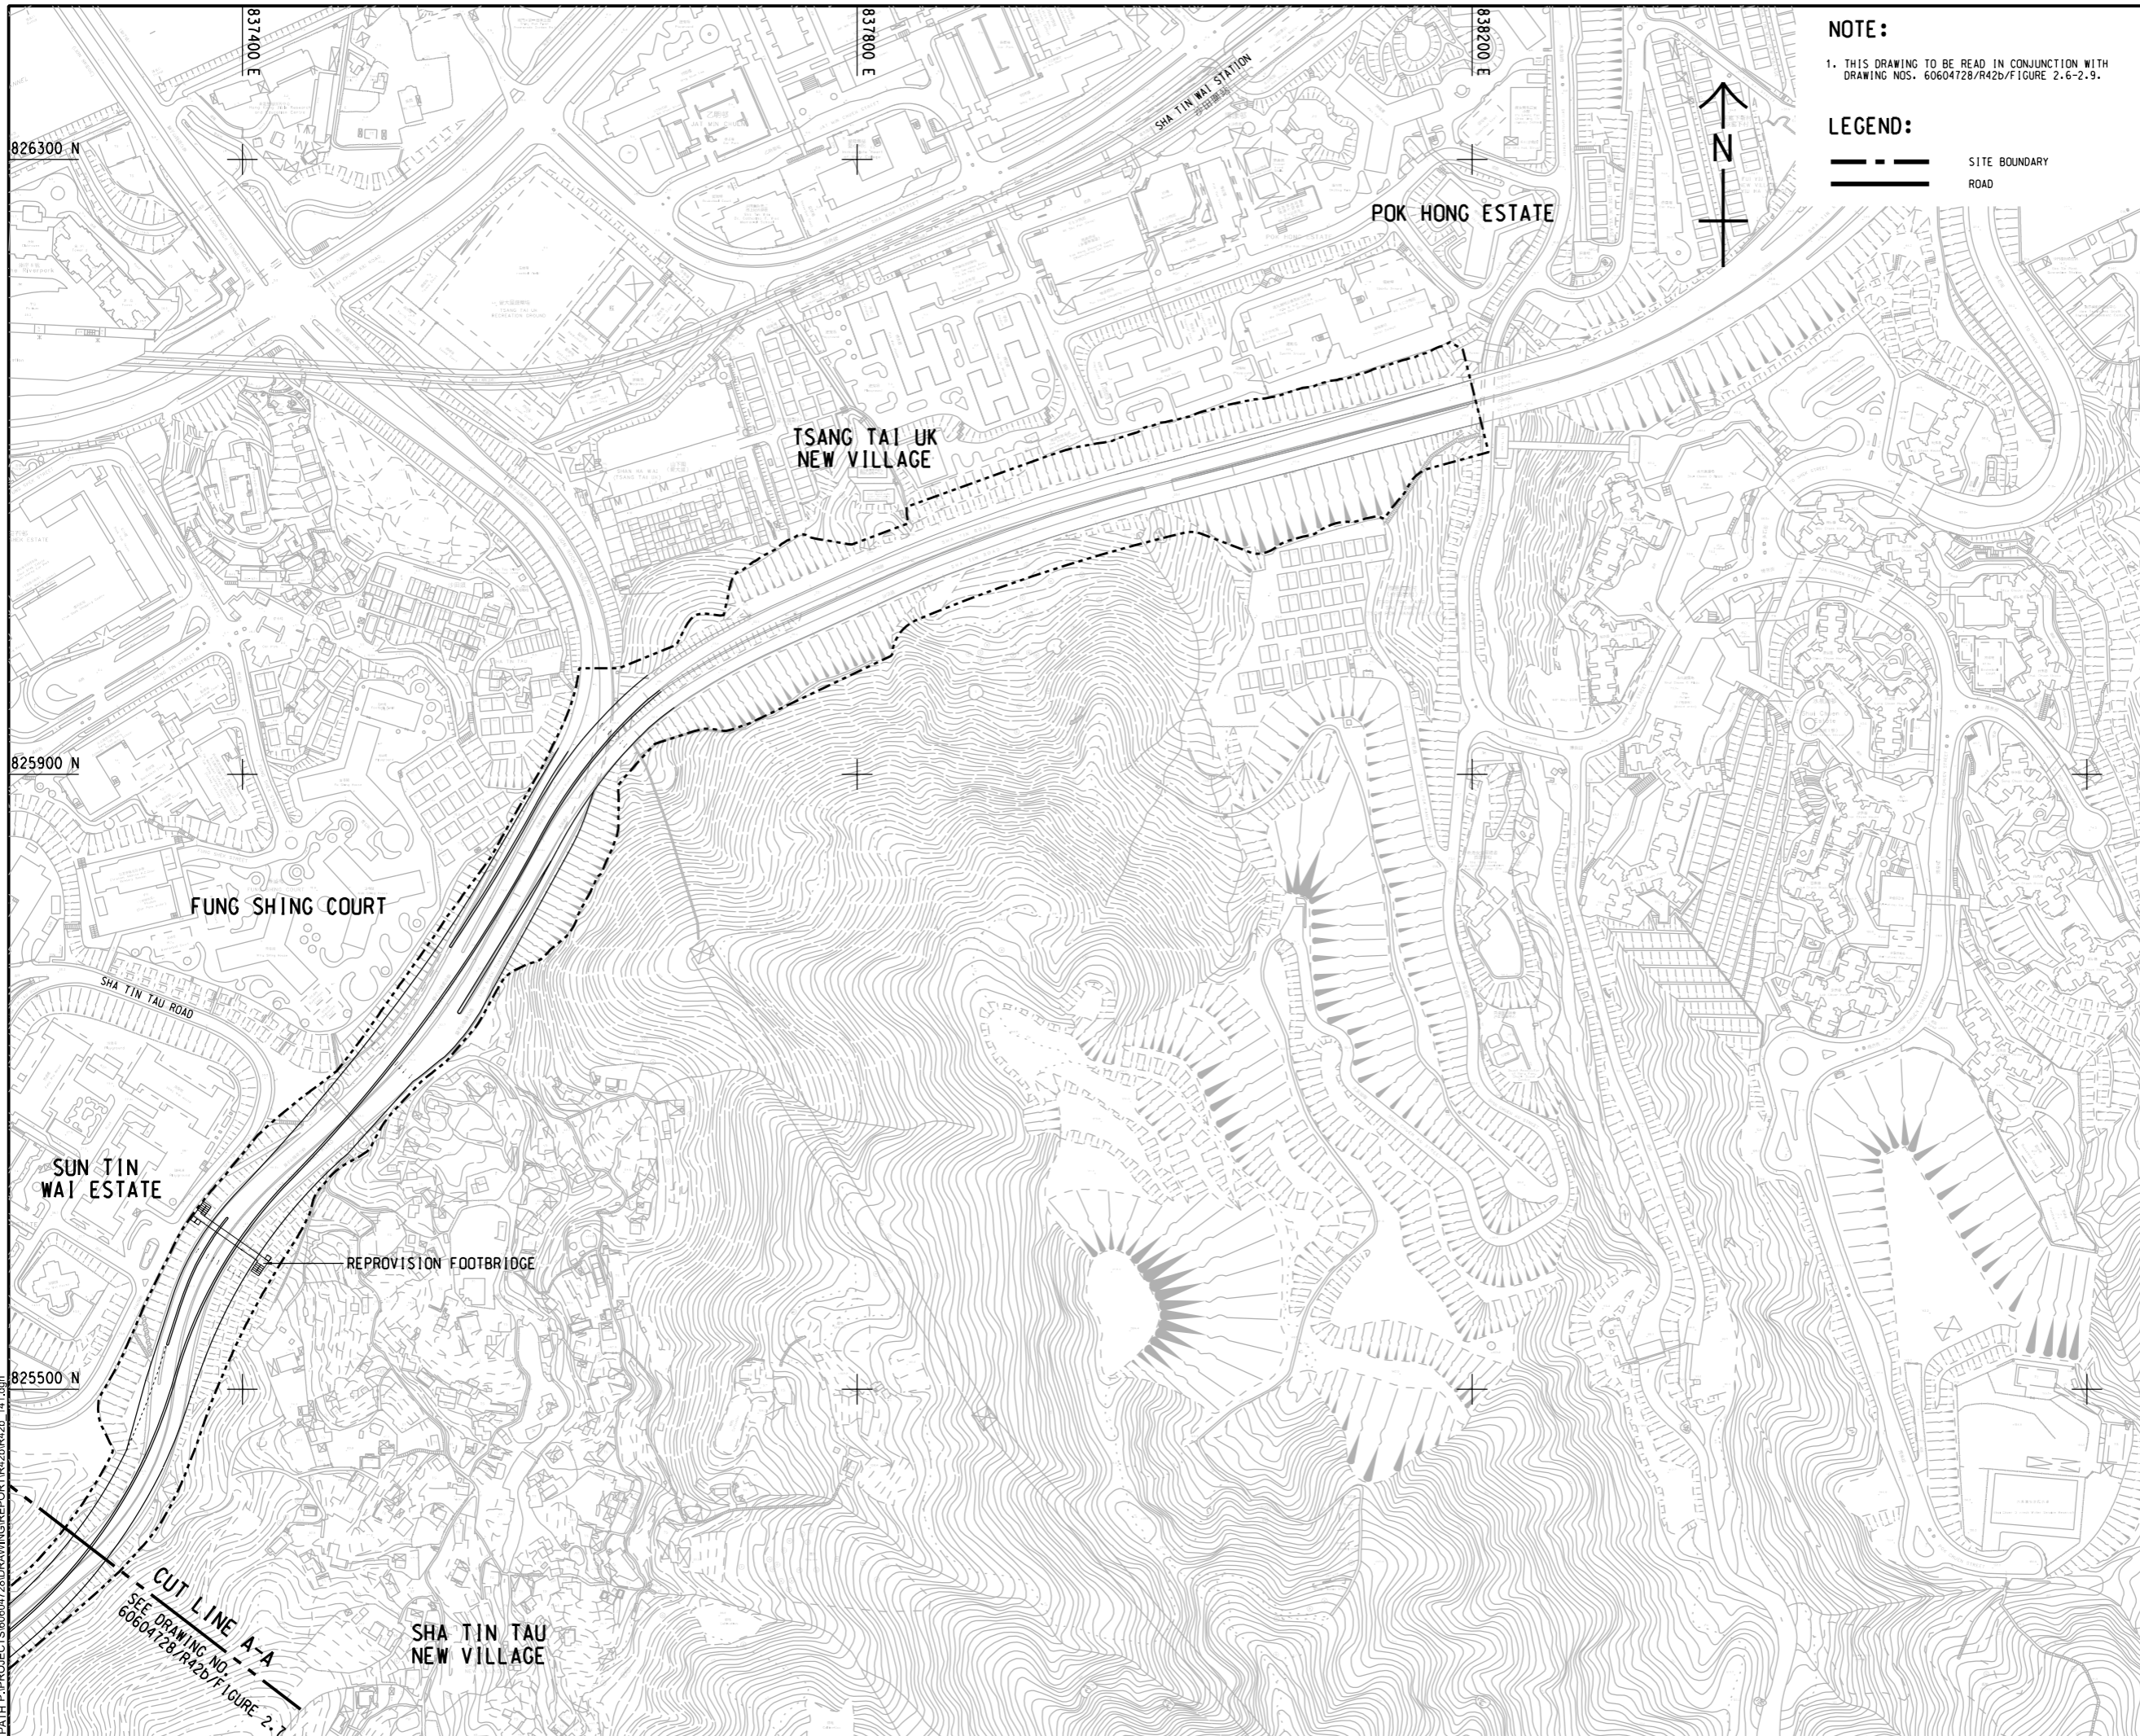

**NOTE:**

1. THIS DRAWING TO BE READ IN CONJUNCTION WITH DRAWING NOS. 60604728/R42b/FIGURE 2.6-2.9.

**LEGEND:**

--- SITE BOUNDARY  
 ——— ROAD



**PROJECT**  
 項目  
**IMPROVEMENT OF LION ROCK TUNNEL - INVESTIGATION**

**CLIENT**  
 業主  
**HIGHWAYS DEPARTMENT**

**CONSULTANT**  
 土庫顧問公司  
 AECOM Asia Company Ltd.  
 www.aecom.com

**SUB-CONSULTANTS**  
 分判工程師有限公司

**ISSUE/REVISION**  
 修訂

IR	DATE	DESCRIPTION	CHK.
修訂	日期	修訂描述	核對

**STATUS**  
 狀態

**SCALE**                      **DIMENSION UNIT**  
 比例尺                                      尺寸單位

A3 1 : 4000

**KEY PLAN**  
 索引圖


**PROJECT NO.**                      **AGREEMENT NO.**  
 項目編號                                      協議編號  
 60604728                                      CE 48/2018(HY)

**SHEET TITLE**  
 圖紙標題  
 LOCATION PLAN OF THE PROJECT  
 SUBMITTED UNDER IMPROVEMENT OF  
 LION ROCK TUNNEL - PROJECT PROFILE  
 SHEET 1 OF 4

**SHEET NUMBER**  
 圖紙編號  
 60604728/R42b/FIGURE 2.6

This drawing has been prepared for the use of AECOM's client. It may not be used, modified, reproduced or relied upon by third parties, except as agreed by AECOM or as required by law. AECOM accepts no responsibility, and disclaims any liability whatsoever, for any part, that less or relies on this drawing without AECOM's express written consent. All measurements must be obtained from the stated dimensions.

ISO A1 594mm x 841mm  
 Approved:  
 Checked:  
 Designer:  
 Project Management Initials:  
 6/10/2022  
 P:\PROJECTS\60604728\DRAWING\REPORT\4220\422b\_142.dgn  
 Plot File by: ZHACHQ2

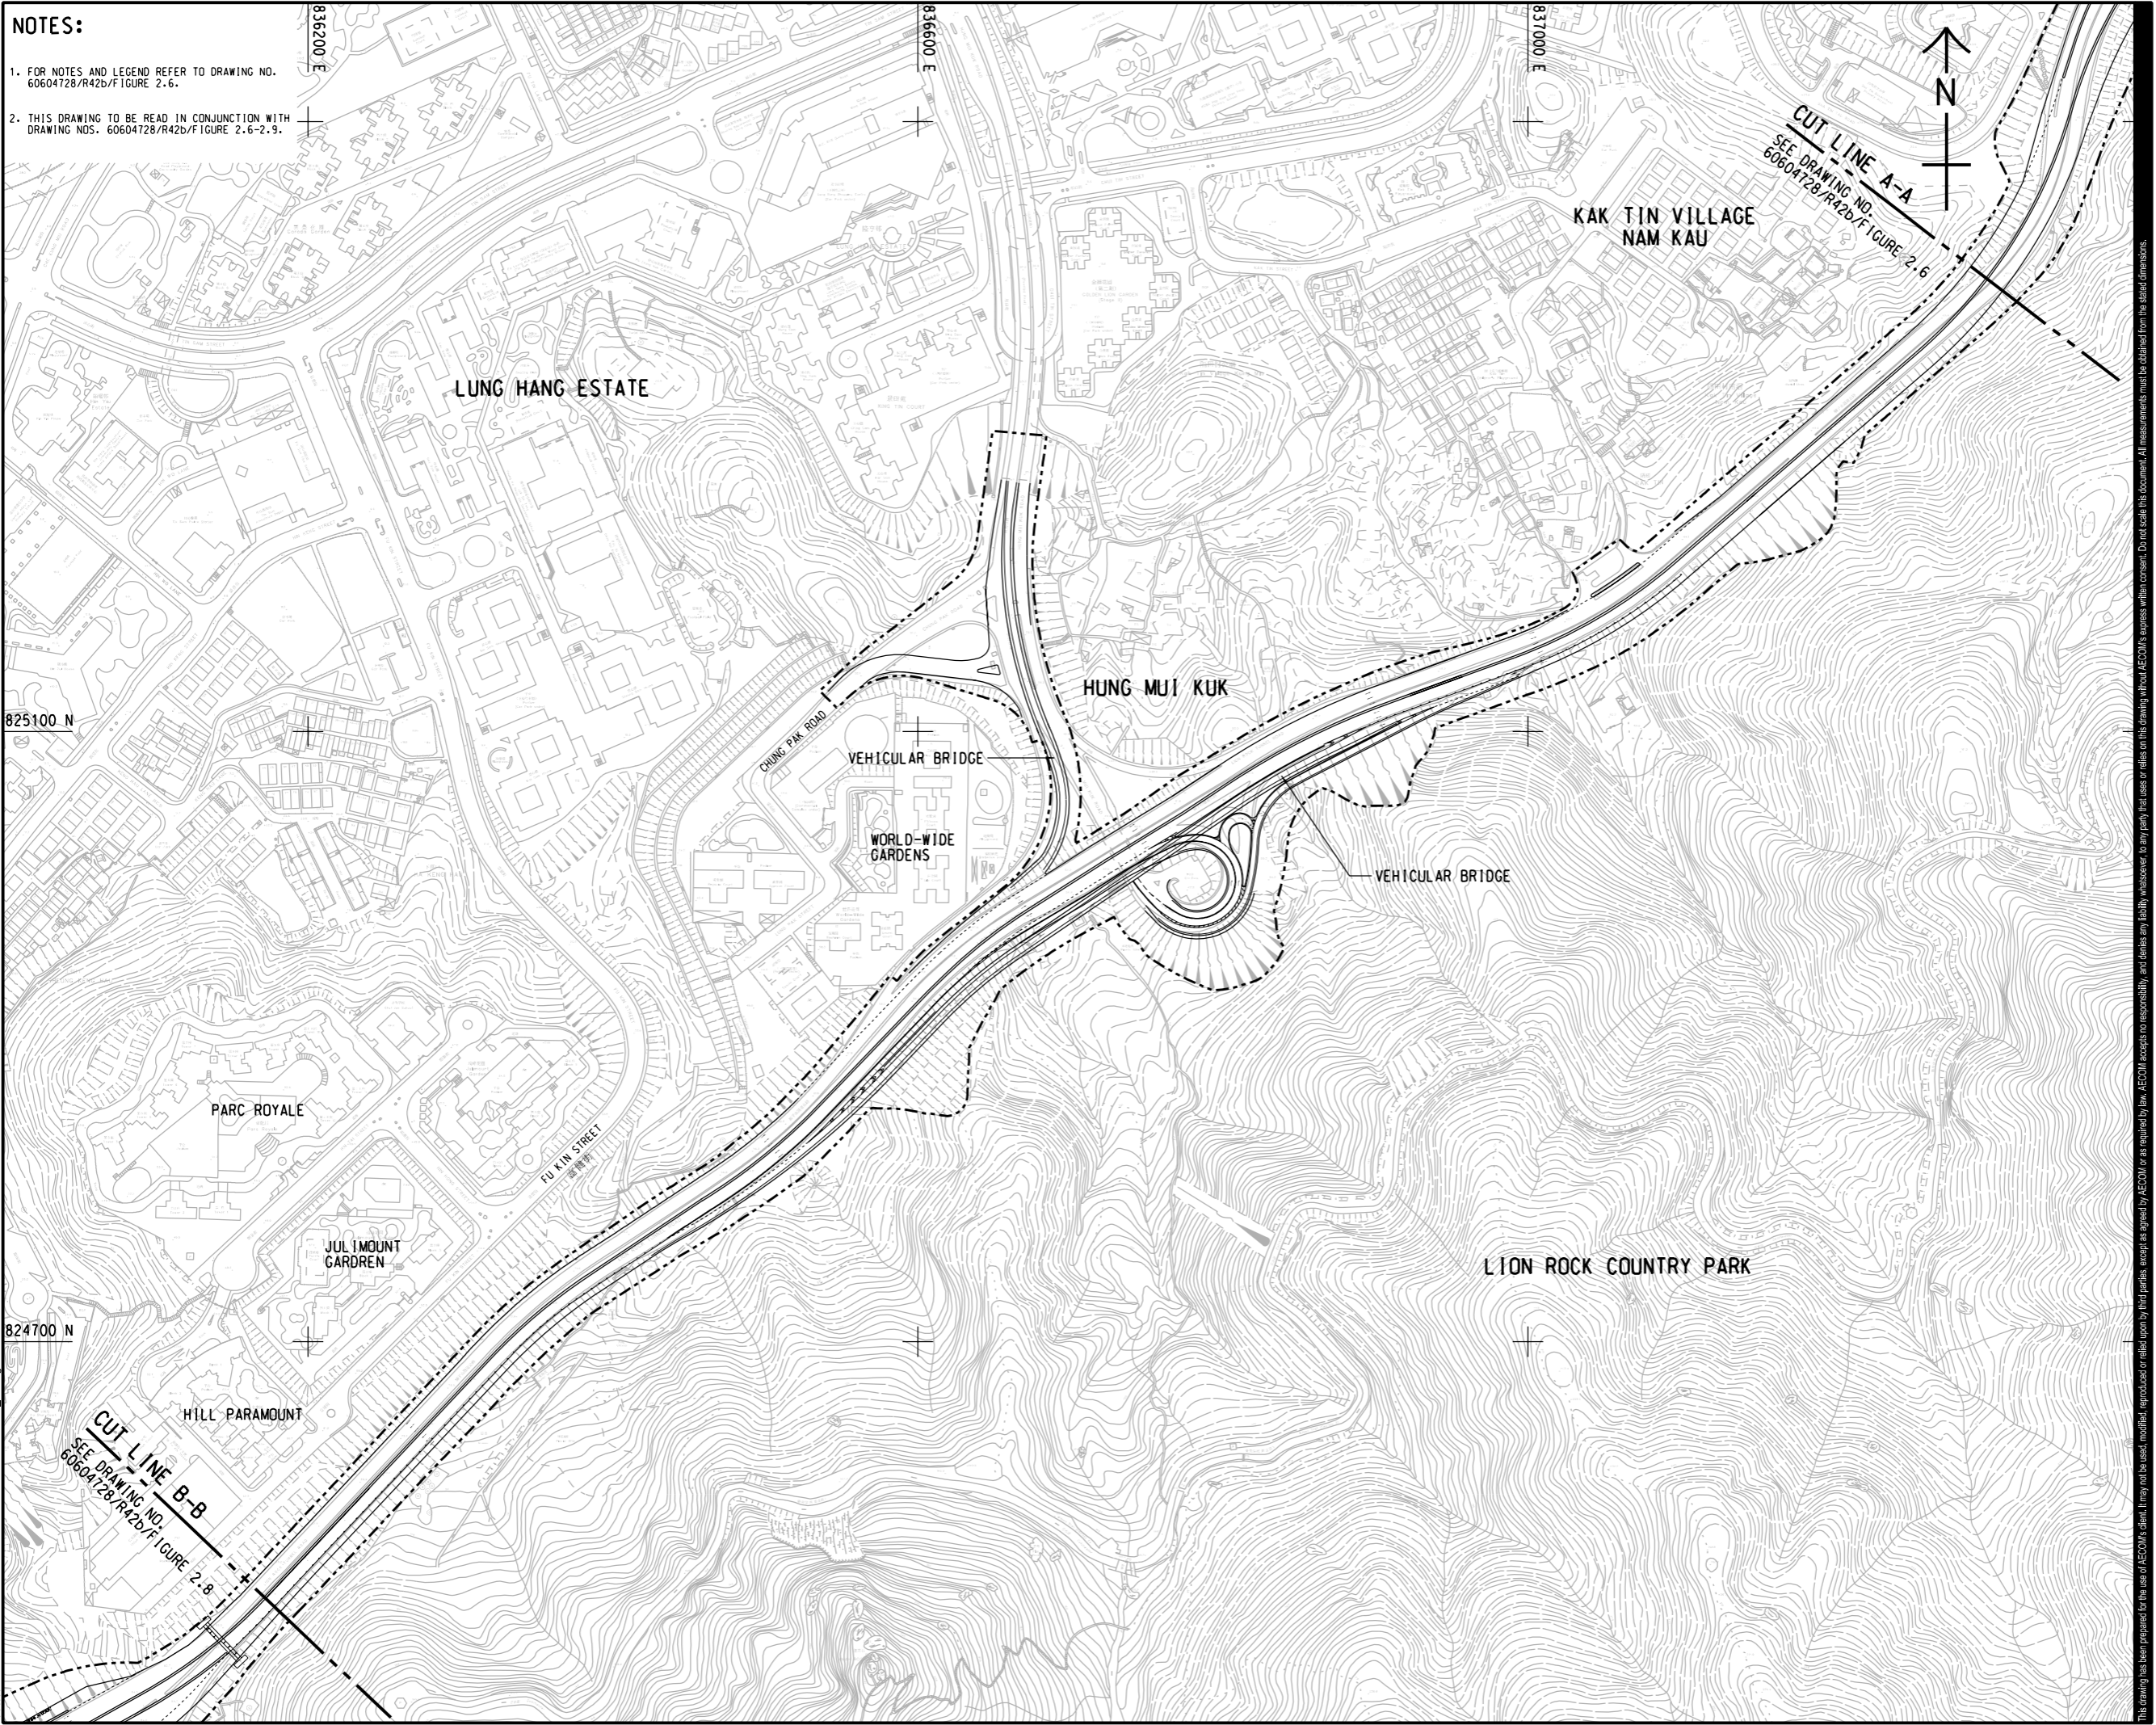

**NOTES:**

1. FOR NOTES AND LEGEND REFER TO DRAWING NO. 60604728/R42b/FIGURE 2.6.
2. THIS DRAWING TO BE READ IN CONJUNCTION WITH DRAWING NOS. 60604728/R42b/FIGURE 2.6-2.9.



**PROJECT**  
 項目  
**IMPROVEMENT OF LION ROCK TUNNEL - INVESTIGATION**

**CLIENT**  
 業主  
**路政署 HIGHWAYS DEPARTMENT**

**CONSULTANT**  
 土庫顧問公司  
 AECOM Asia Company Ltd.  
 www.aecom.com

**SUB-CONSULTANTS**  
 分判工程師有限公司

**ISSUE/REVISION**  
 修訂

IR	DATE	DESCRIPTION	CHK.

**STATUS**  
 狀態

**SCALE**  
 比例

A3 1 : 4000

**KEY PLAN**  
 位置圖

**PROJECT NO.**  
 項目編號  
 60604728

**AGREEMENT NO.**  
 協議編號  
 CE 48/2018(HY)


**SHEET TITLE**  
 圖紙名稱  
 LOCATION PLAN OF THE PROJECT SUBMITTED UNDER IMPROVEMENT OF LION ROCK TUNNEL - PROJECT PROFILE

SHEET 2 OF 4

**SHEET NUMBER**  
 圖紙編號  
 60604728/R42b/FIGURE 2.7

This drawing has been prepared for the use of AECOM's client. It may not be used, modified, reproduced or relied upon by third parties, except as agreed by AECOM or as required by law. AECOM accepts no responsibility, and denies any liability whatsoever, for any part, that is used or relied upon without AECOM's express written consent. All measurements must be obtained from the stated dimensions.

ISO A1 594mm x 841mm  
 Approved:  
 Checked:  
 Designer:  
 Project Management Initials:

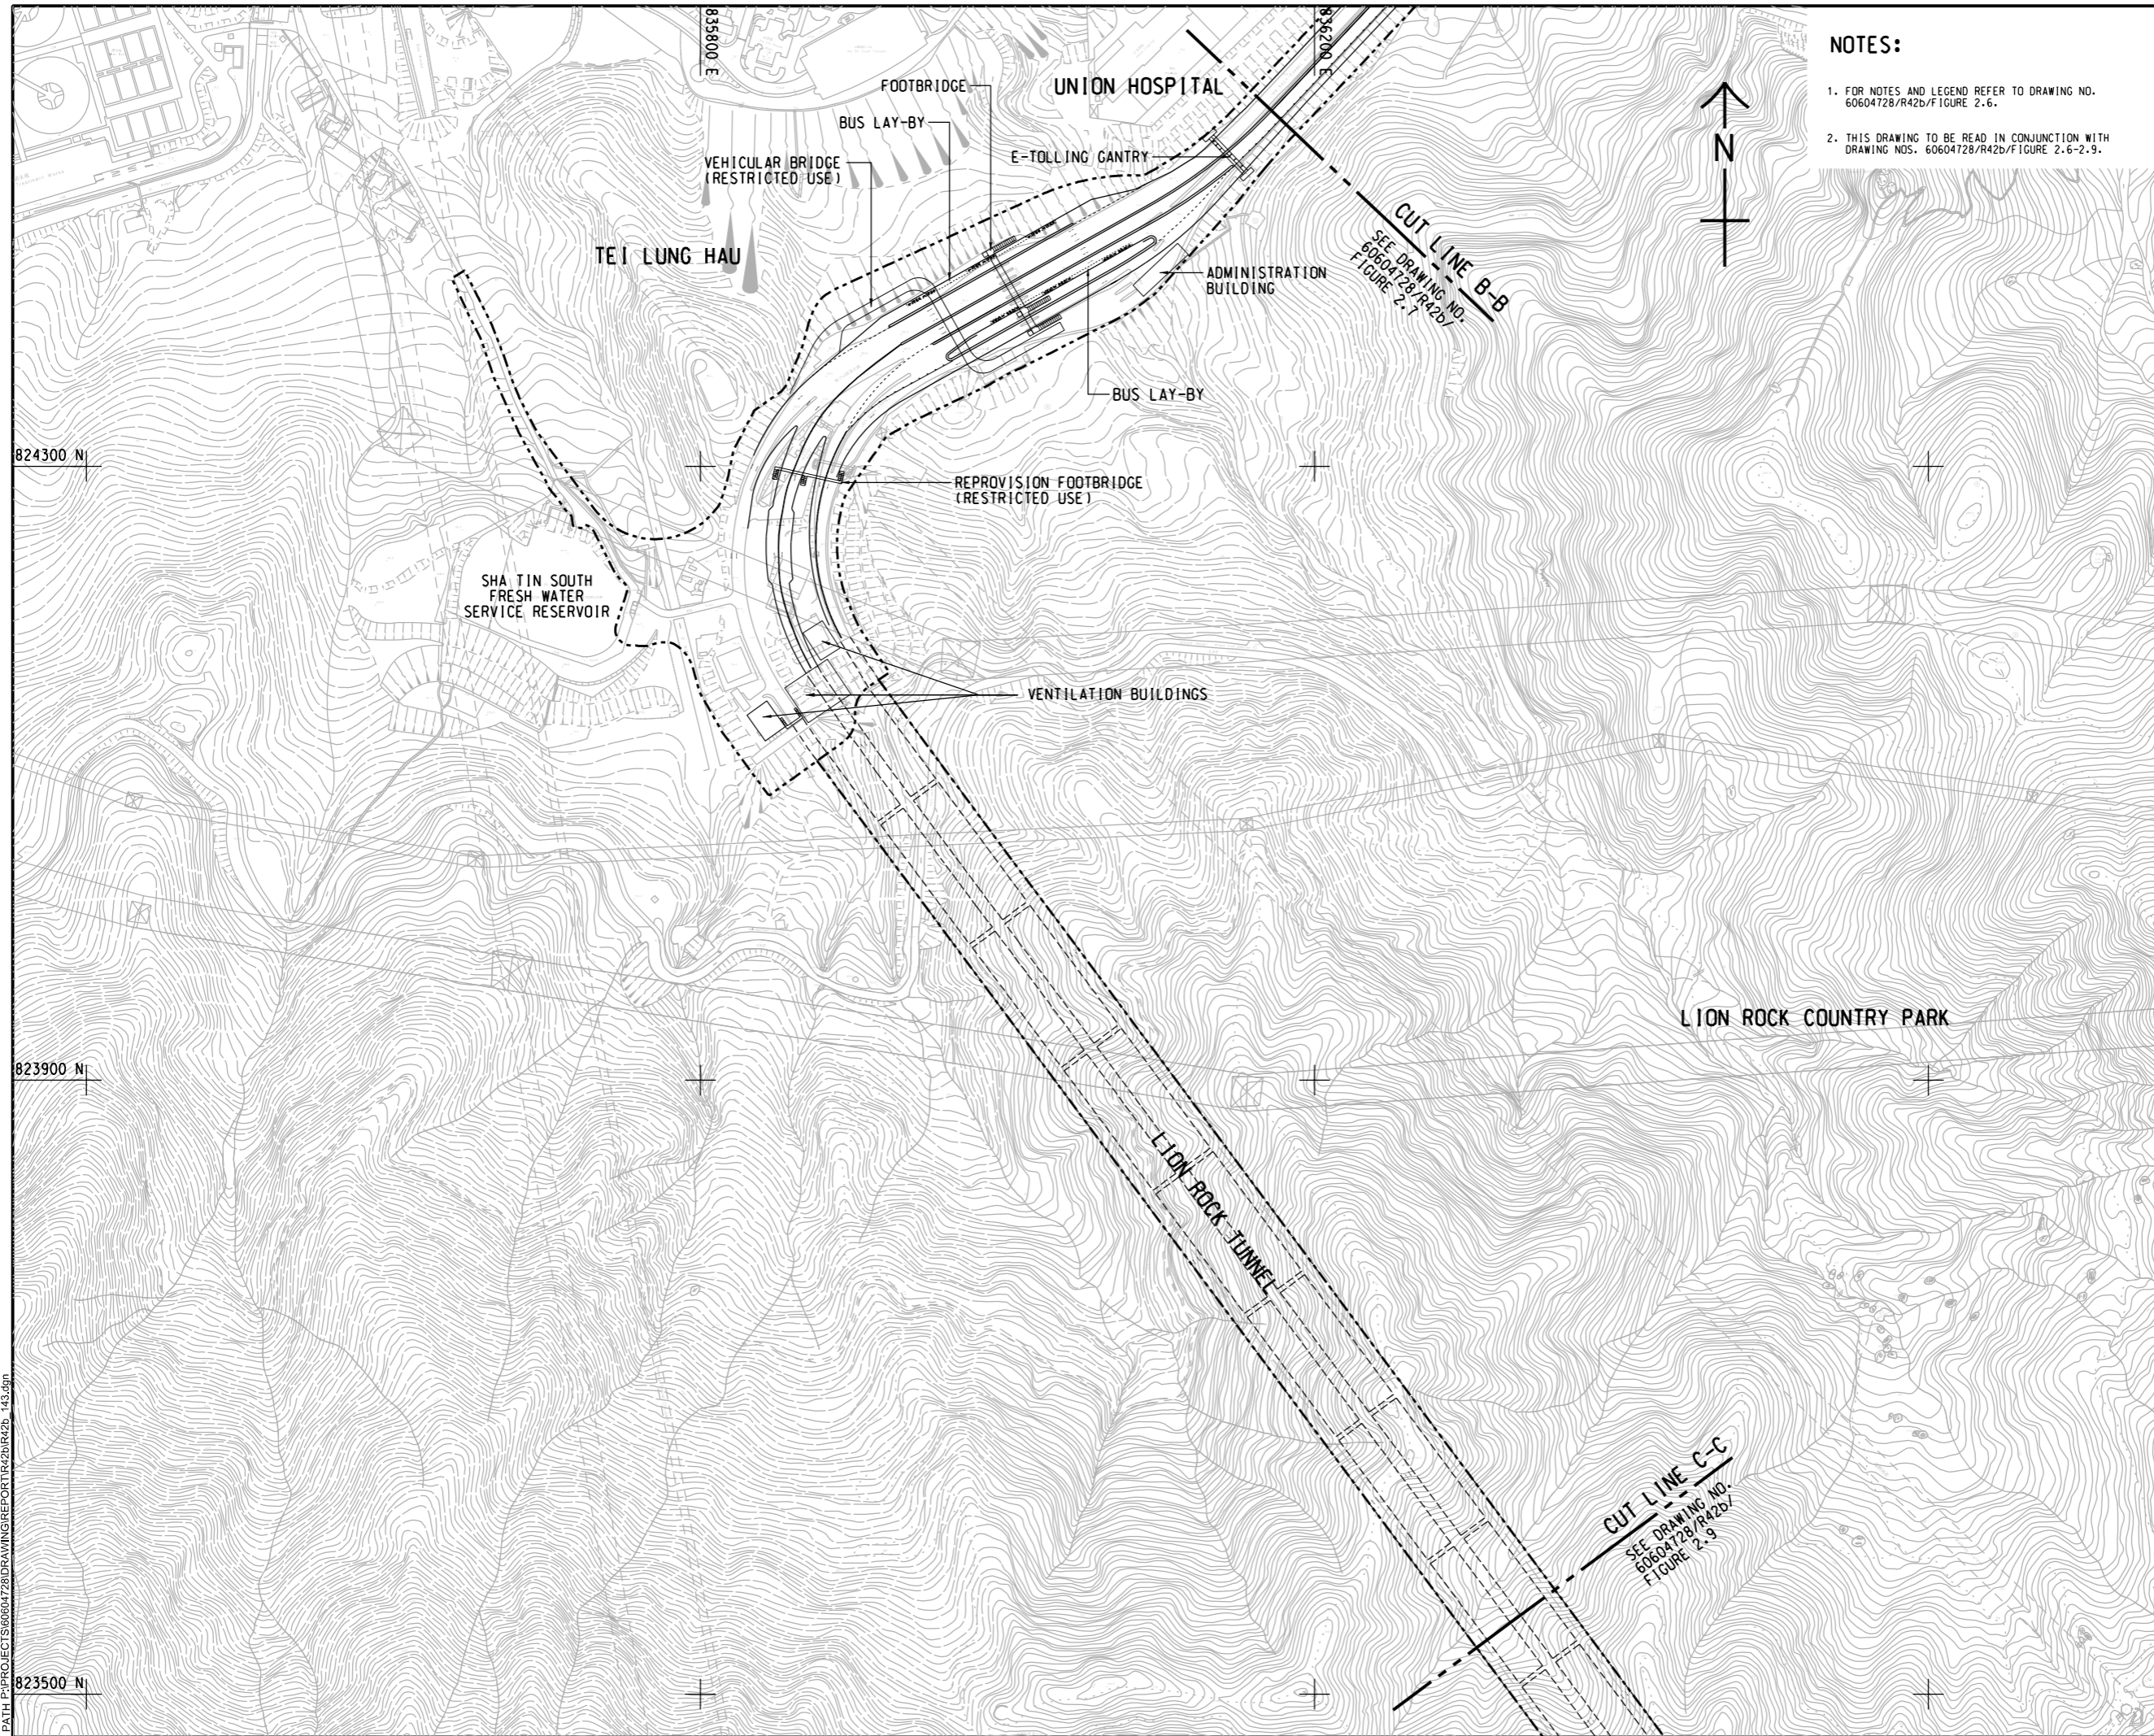

**NOTES:**

1. FOR NOTES AND LEGEND REFER TO DRAWING NO. 60604728/R42b/FIGURE 2.6.
2. THIS DRAWING TO BE READ IN CONJUNCTION WITH DRAWING NOS. 60604728/R42b/FIGURE 2.6-2.9.



**PROJECT**  
 項目  
**IMPROVEMENT OF LION ROCK TUNNEL - INVESTIGATION**

**CLIENT**  
 業主  
**路政署 HIGHWAYS DEPARTMENT**

**CONSULTANT**  
 顧問公司  
 AECOM Asia Company Ltd.  
 www.aecom.com

**SUB-CONSULTANTS**  
 分判工程師/顧問公司

**ISSUE/REVISION**  
 修訂

I/R	DATE	DESCRIPTION	CHK.
修訂	日期	修訂內容	核對

**STATUS**  
 狀況

**SCALE**                      **DIMENSION UNIT**  
 比例尺                      尺寸單位

A3 1 : 4000

**KEY PLAN**  
 位置圖

**PROJECT NO.**                      **AGREEMENT NO.**  
 項目編號                      協議編號  
 60604728                      CE 48/2018(HY)

**SHEET TITLE**  
 圖紙名稱  
 LOCATION PLAN OF THE PROJECT  
 SUBMITTED UNDER IMPROVEMENT OF  
 LION ROCK TUNNEL - PROJECT PROFILE


SHEET 3 OF 4

**SHEET NUMBER**  
 圖紙編號  
 60604728/R42b/FIGURE 2.8

Plot File by: ZHACHQ2  
 PATH: P:\PROJECTS\60604728\DRAWING\REPORT\60604728\_R42b\_143.dgn  
 6/10/2022

This drawing has been prepared for the use of AECOM's client. It may not be used, modified, reproduced or relied upon by third parties, except as agreed by AECOM or as required by law. AECOM accepts no responsibility, and disclaims all liability, whatsoever, for any part, that uses or relies on this drawing without AECOM's express written consent. All measurements must be obtained from the stated dimensions.

ISO A1 594mm x 841mm  
 Approved:  
 Checked:  
 Designer:  
 Project Management Initials:

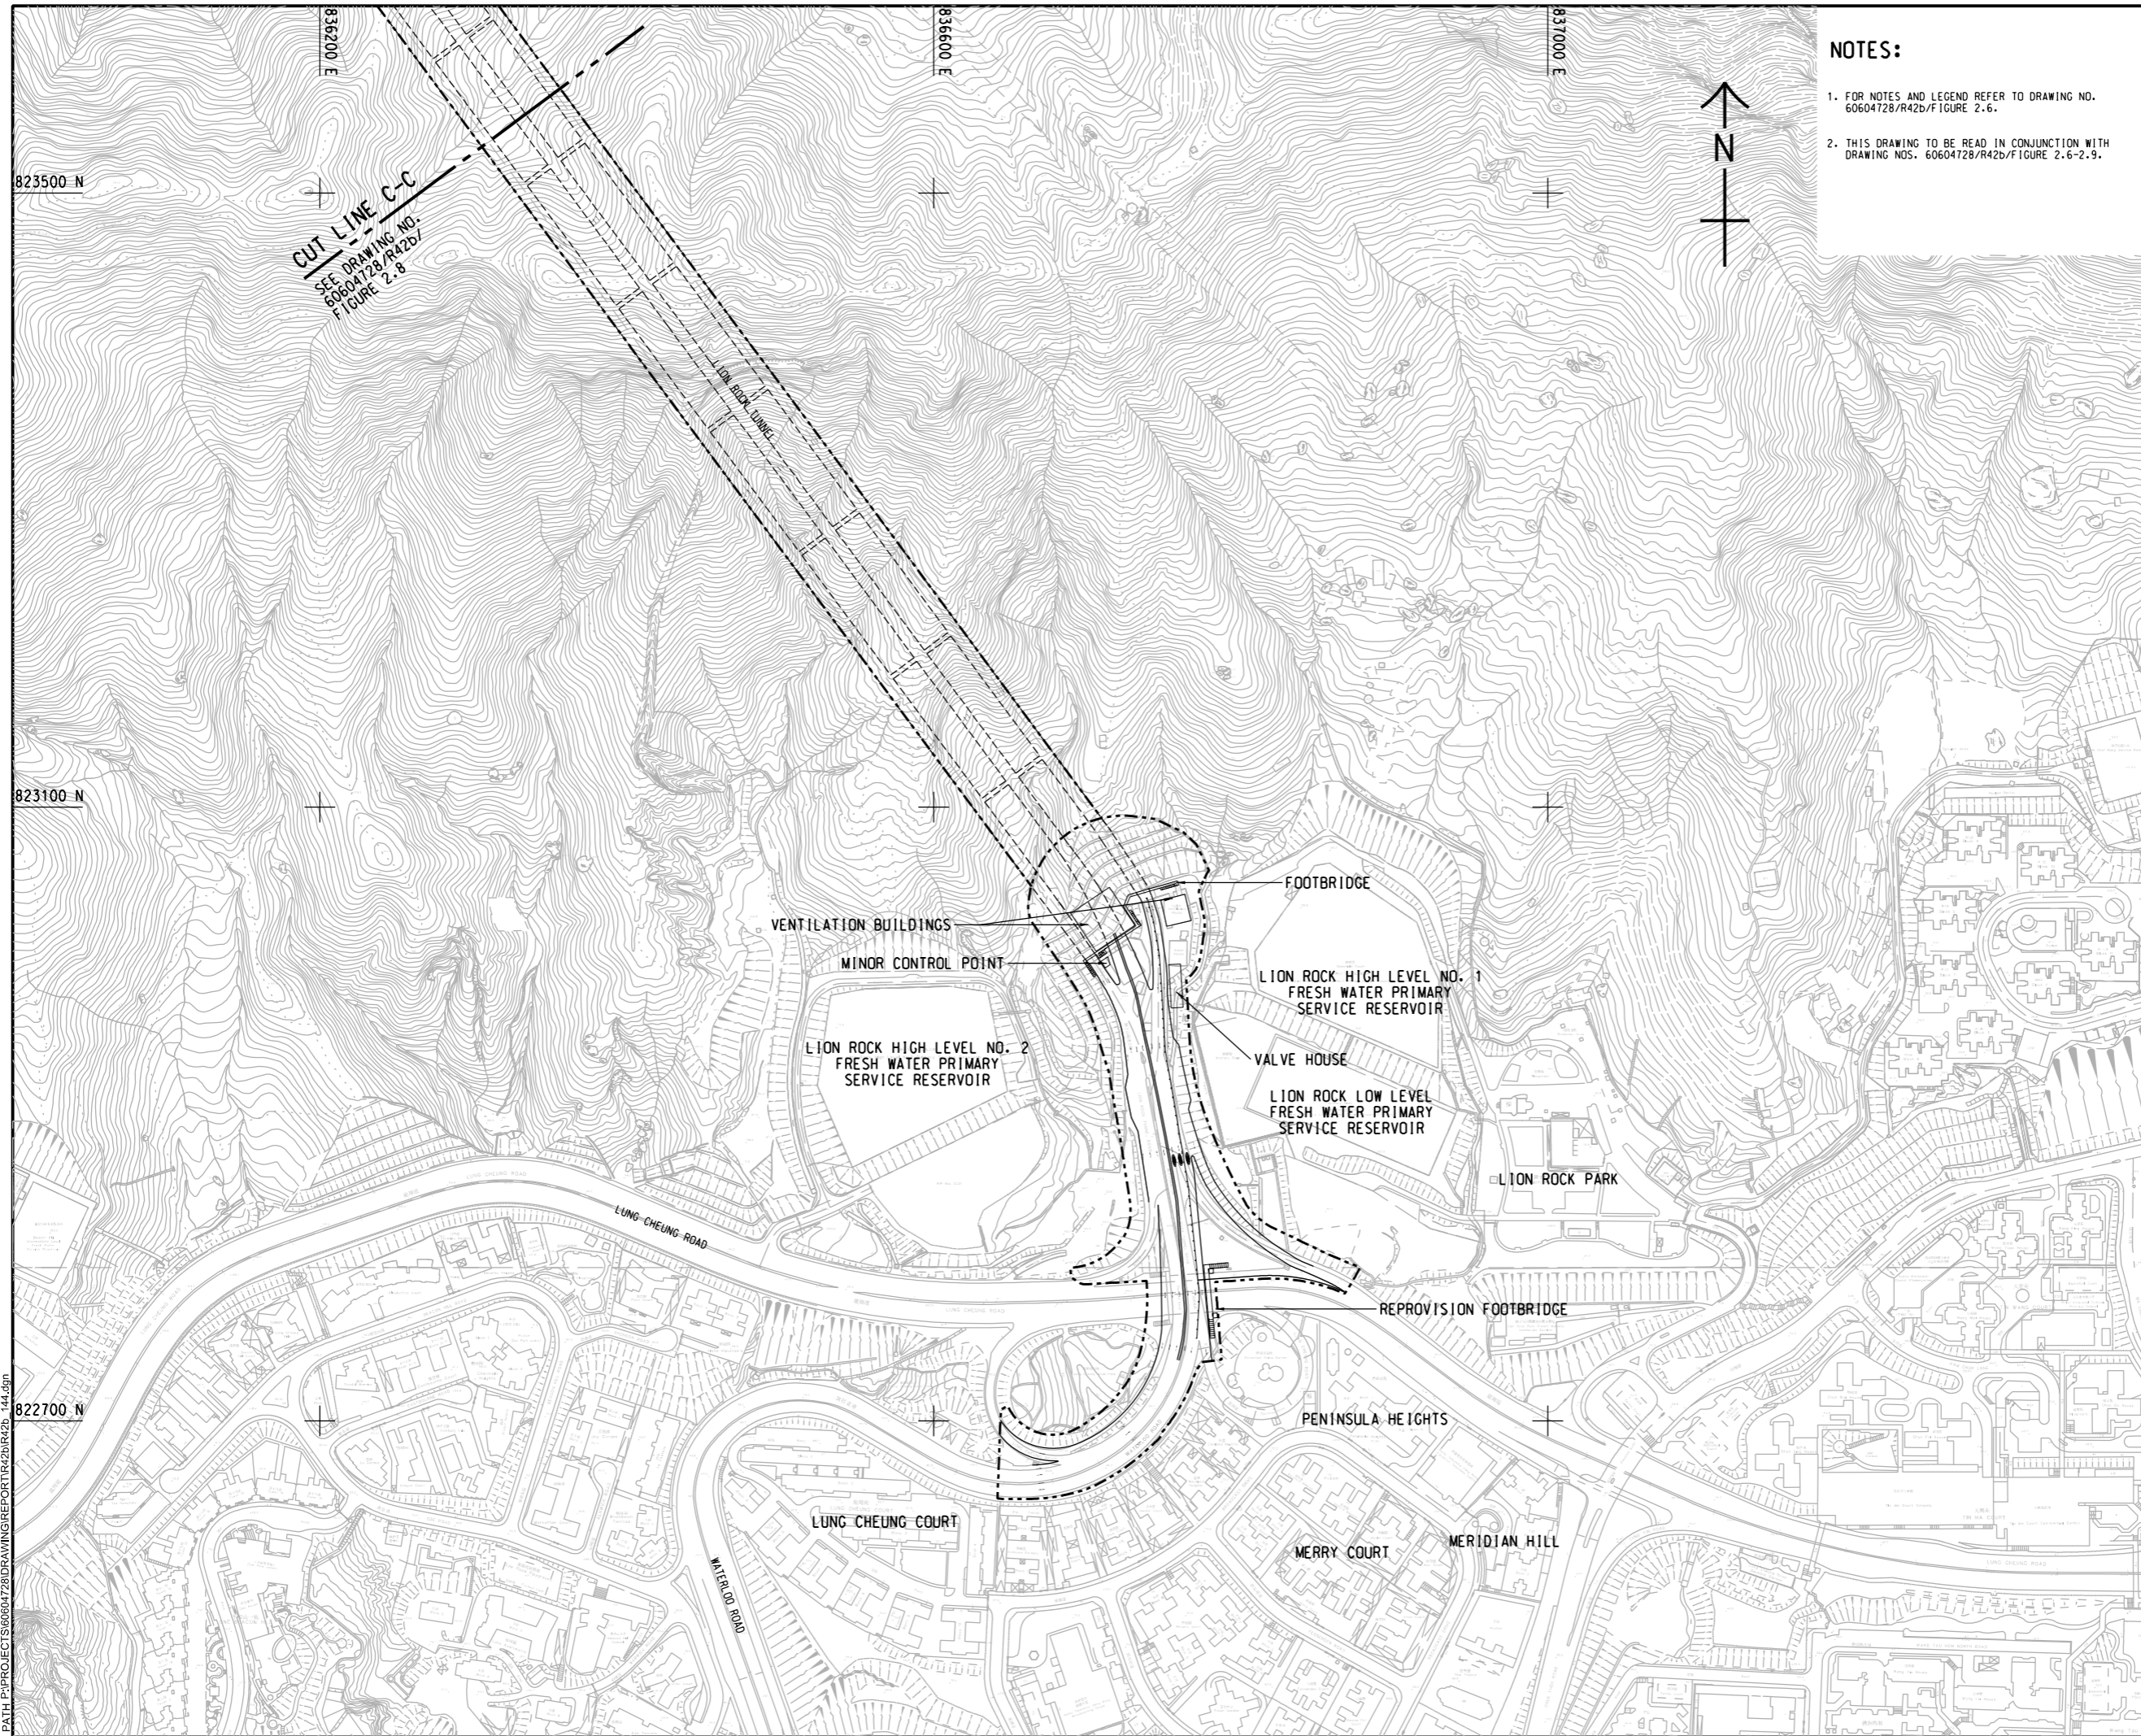

**NOTES:**

1. FOR NOTES AND LEGEND REFER TO DRAWING NO. 60604728/R42b/FIGURE 2.6.
2. THIS DRAWING TO BE READ IN CONJUNCTION WITH DRAWING NOS. 60604728/R42b/FIGURE 2.6-2.9.



**PROJECT**  
 項目  
**IMPROVEMENT OF LION ROCK TUNNEL - INVESTIGATION**

**CLIENT**  
 業主  
**HIGHWAYS DEPARTMENT**

**CONSULTANT**  
 工程顧問公司  
 AECOM Asia Company Ltd.  
 www.aecom.com

**SUB-CONSULTANTS**  
 分判工程顧問公司

**ISSUE/REVISION**  
 修訂

IR	DATE	DESCRIPTION	CHK.
修訂	日期	修訂內容	核對

**STATUS**  
 狀態

**SCALE**  
 比例尺

A3 1 : 4000

**KEY PLAN**  
 索引圖

**PROJECT NO.**  
 項目編號

60604728

**AGREEMENT NO.**  
 協議編號

CE 48/2018(HY)

**SHEET TITLE**  
 圖紙名稱

LOCATION PLAN OF THE PROJECT  
 SUBMITTED UNDER IMPROVEMENT OF  
 LION ROCK TUNNEL - PROJECT PROFILE

SHEET 4 OF 4

**SHEET NUMBER**  
 圖紙編號

60604728/R42b/FIGURE 2.9

Plot File by: ZHACHO2  
 PATH: P:\PROJECTS\60604728\DRAWING\REPORT\60604728\_R42b\_144.dgn  
 6/10/2022

This drawing has been prepared for the use of AECOM's client. It may not be used, modified, reproduced or relied upon by third parties, except as agreed by AECOM or as required by law. AECOM accepts no responsibility, and disclaims any liability whatsoever, for any part, that less or relies on this drawing without AECOM's express written consent. Do not scale this document. All measurements must be obtained from the stated dimensions.