


ISO A1 594mm x 841mm
Approved:
Checked:
Designer:
Project Management Initials:

6/10/2022
PATH P:\PROJECTS\60604728\DRAWING\REPORT\420\42b_142.dgn

Plot File by: ZHAOHC2

NOTES:

1. FOR NOTES AND LEGEND REFER TO DRAWING NO. 60604728/R42b/FIGURE 2.6.
2. THIS DRAWING TO BE READ IN CONJUNCTION WITH DRAWING NOS. 60604728/R42b/FIGURE 2.6-2.9.

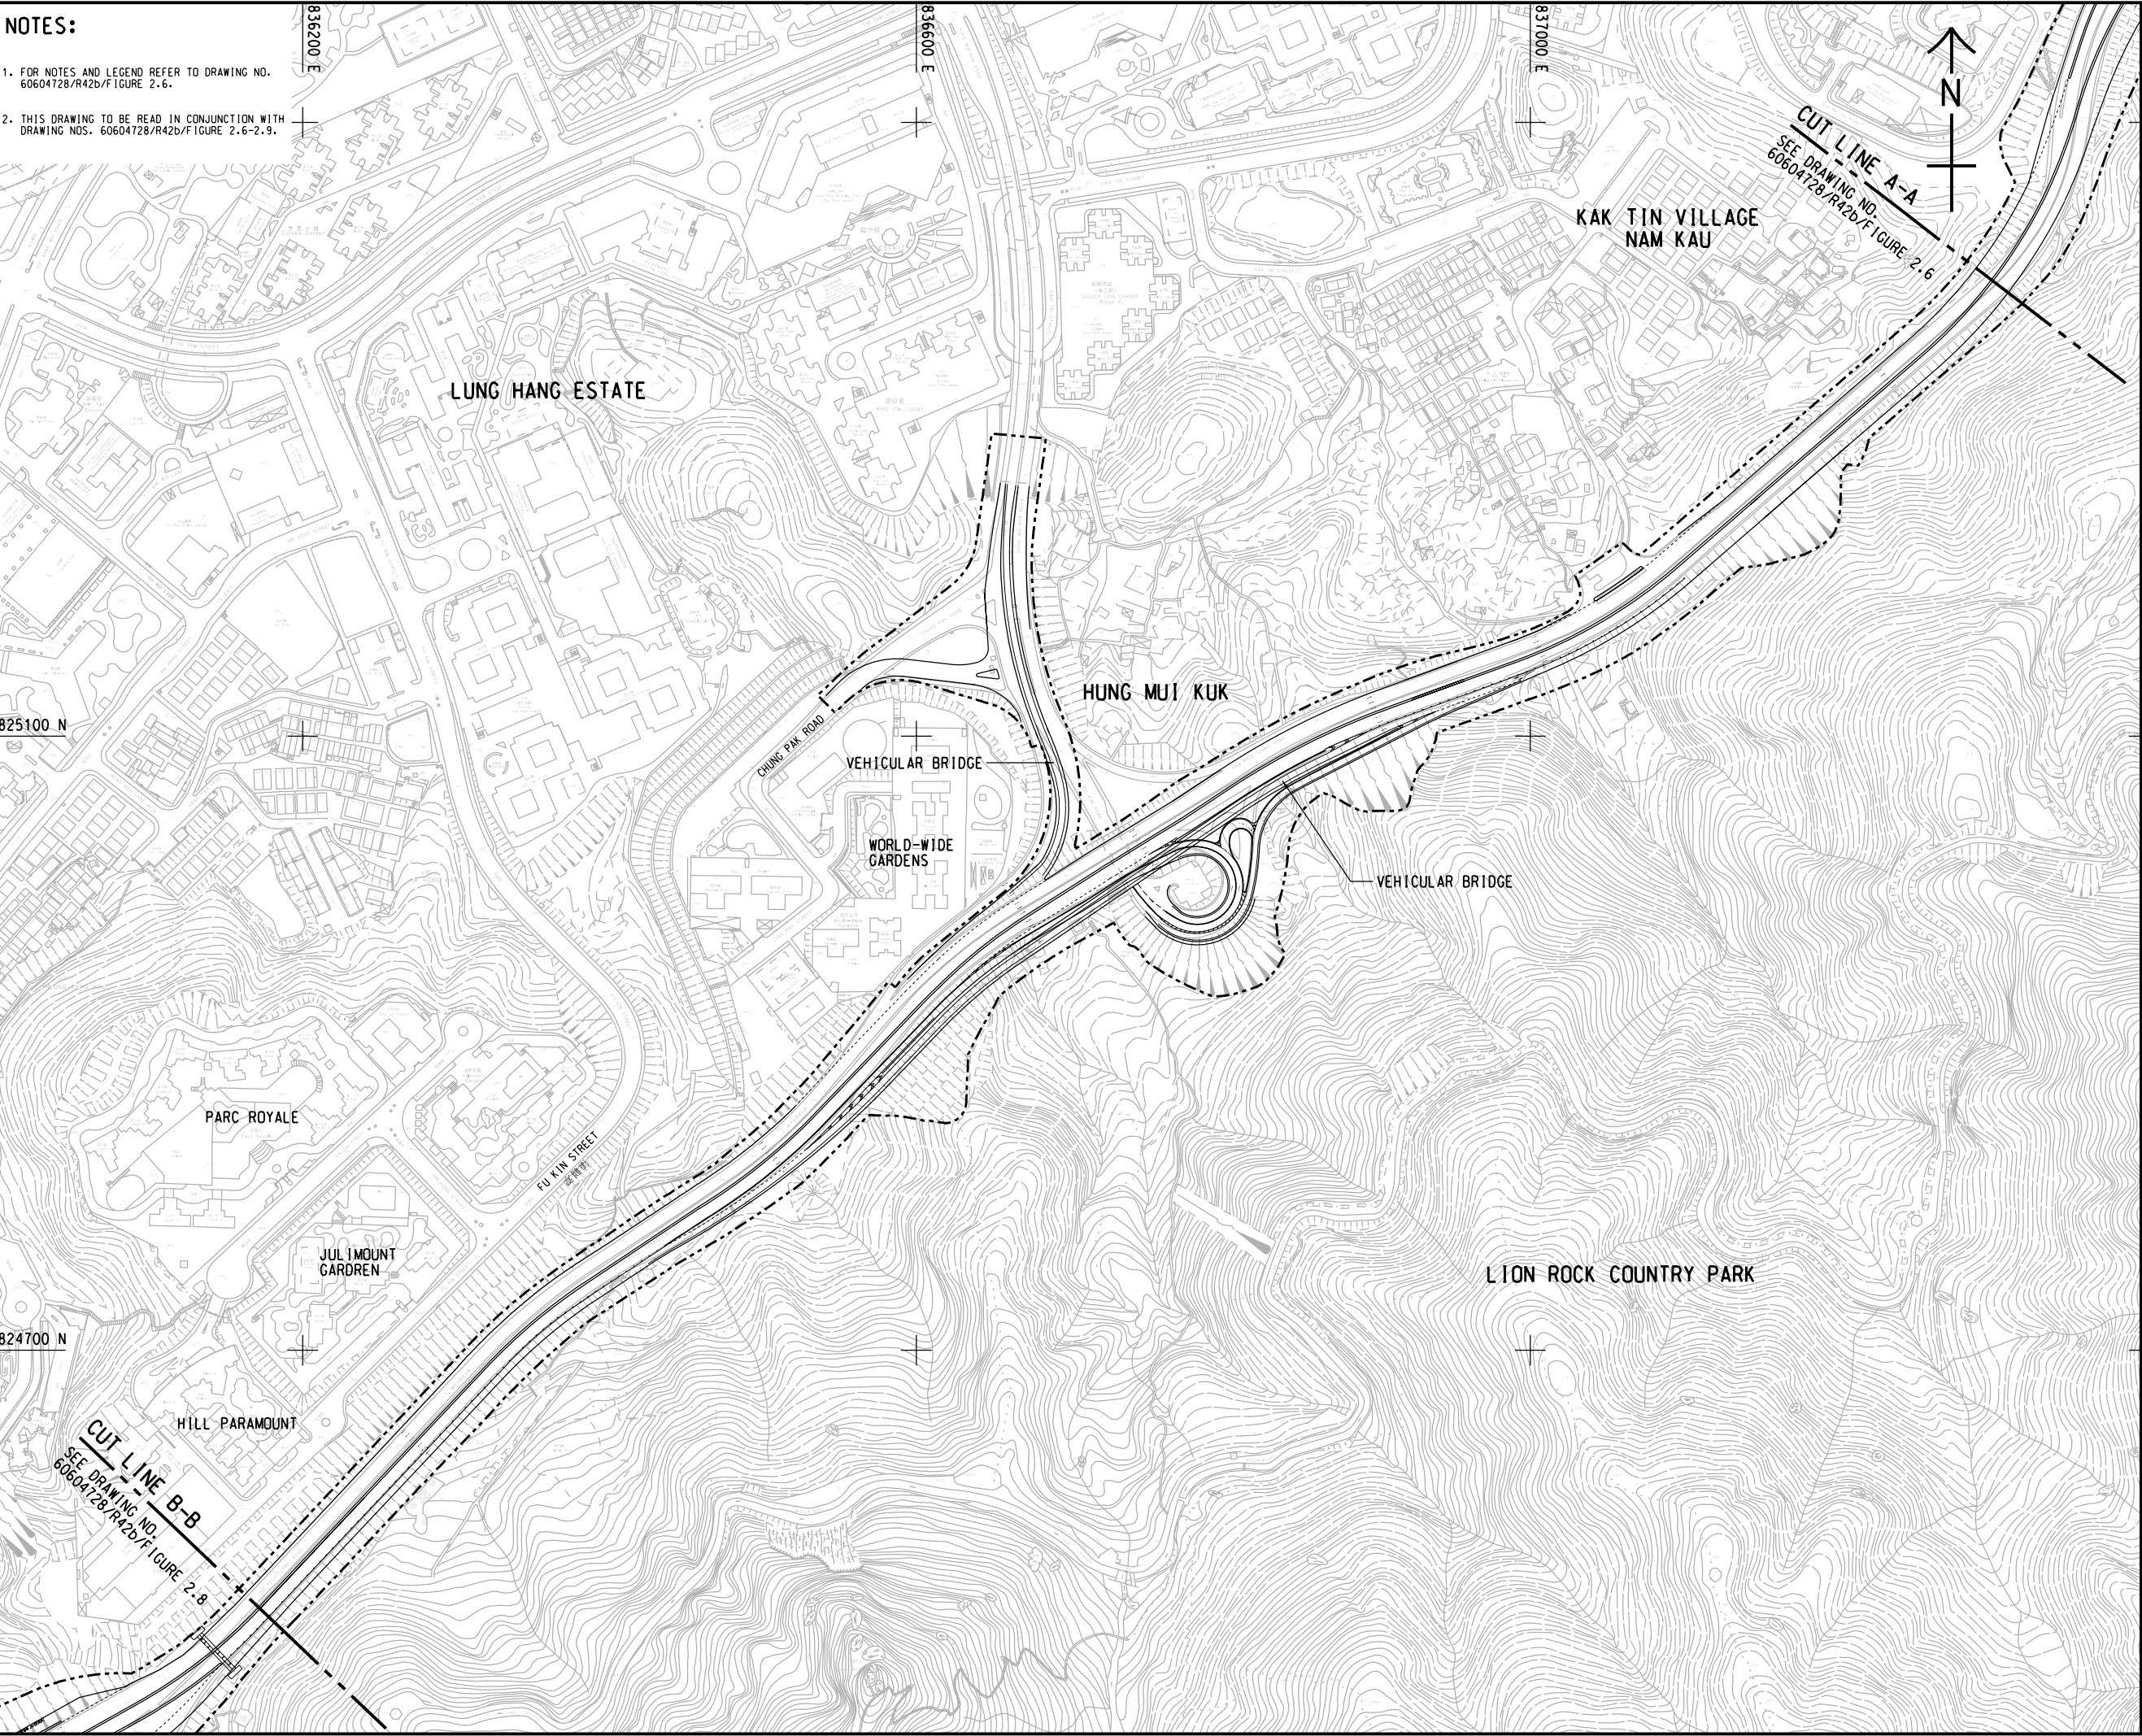

PROJECT

IMPROVEMENT OF
LION ROCK TUNNEL -
INVESTIGATION

CLIENT



CONSULTANT

AECOM Asia Company Ltd.
www.aecom.com

SUB-CONSULTANTS

分判工程顧問公司

ISSUE/REVISION

I/R	DATE	DESCRIPTION	CHK.
01/01	01/01	01/01	01/01

STATUS

SCALE

A3 1 : 4000

DIMENSION UNIT

公尺/毫米

KEY PLAN

PROJECT NO.

60604728

AGREEMENT NO.

CE 48/2018(HY)

SHEET TITLE

LOCATION PLAN OF THE PROJECT
SUBMITTED UNDER IMPROVEMENT OF
LION ROCK TUNNEL - PROJECT PROFILE

SHEET 2 OF 4

SHEET NUMBER

60604728/R42b/FIGURE 2.7