


ISO A1 594mm x 841mm
Approved:
Checked:
Designer:
Project Management Initials:
6/10/2022
PLOT FILE BY: ZHACHONG2
PATH: P:\PROJECTS\60604728\DRAWING\REPORT\N420\N42b_143.dgn

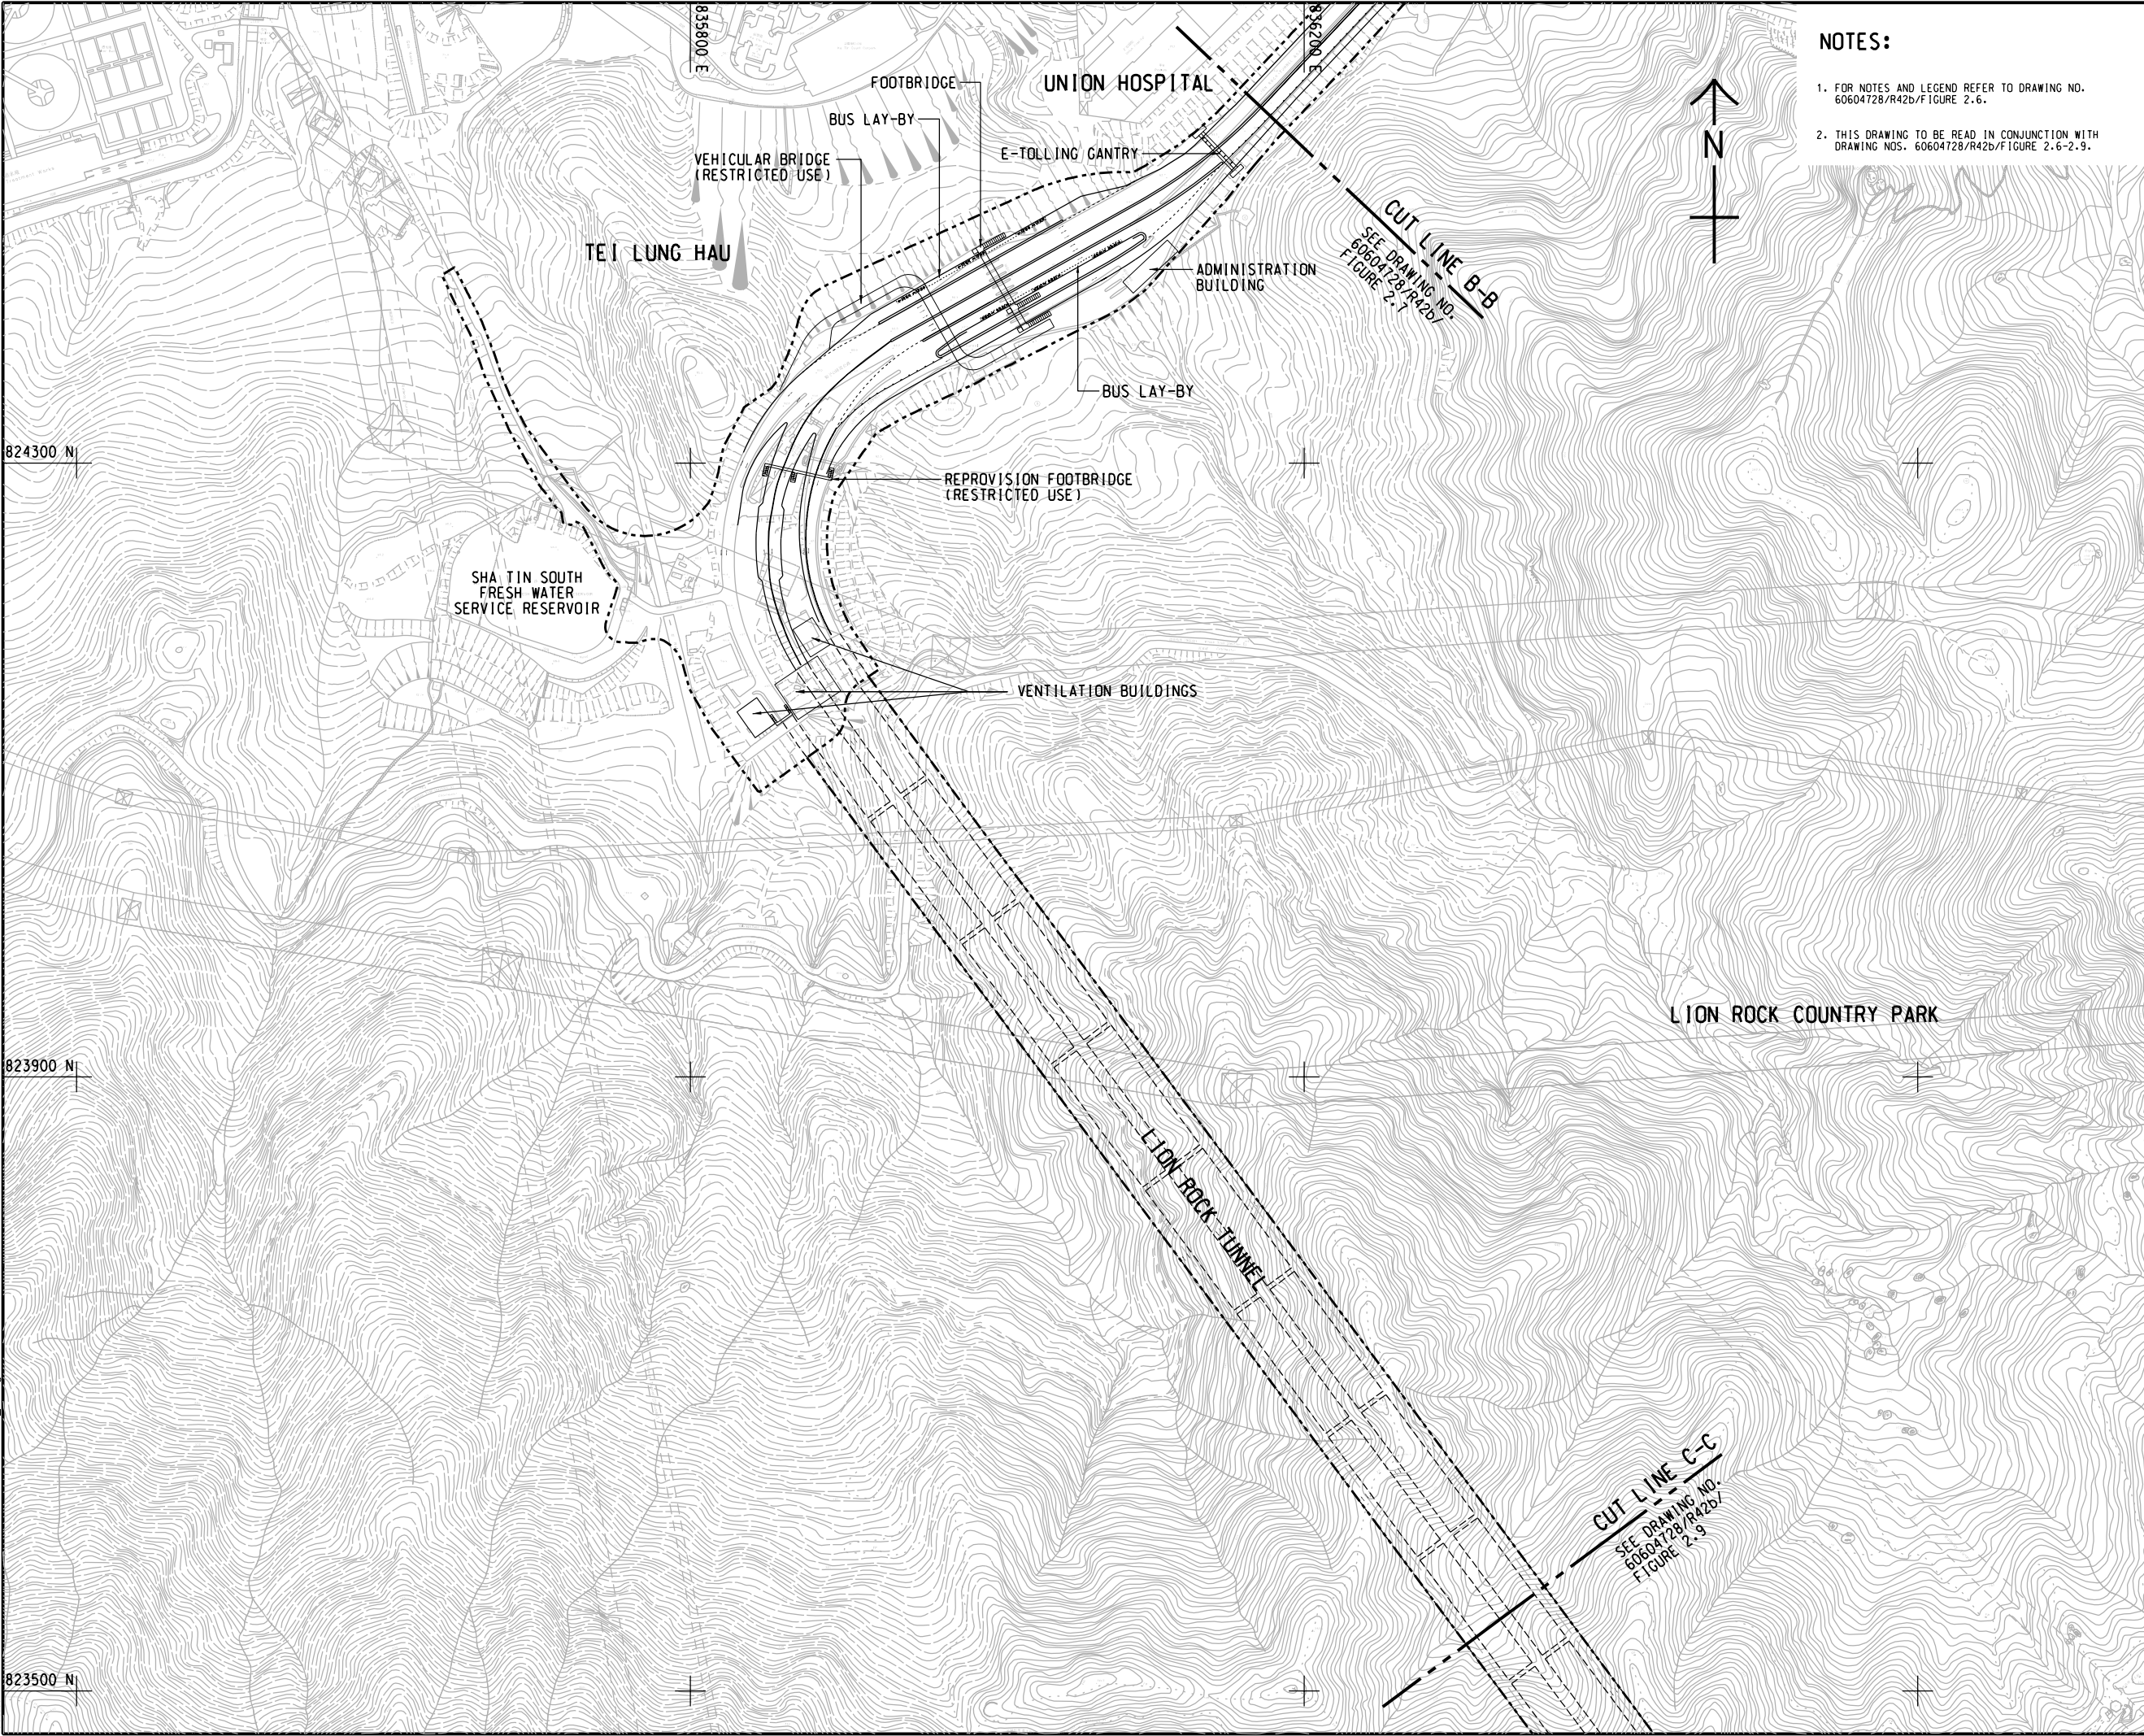

NOTES:

1. FOR NOTES AND LEGEND REFER TO DRAWING NO. 60604728/R42b/FIGURE 2.6.
2. THIS DRAWING TO BE READ IN CONJUNCTION WITH DRAWING NOS. 60604728/R42b/FIGURE 2.6-2.9.

AECOM

PROJECT

IMPROVEMENT OF
LION ROCK TUNNEL -
INVESTIGATION

CLIENT



CONSULTANT

AECOM Asia Company Ltd.
www.aecom.com

SUB-CONSULTANTS

分判工程顧問公司

ISSUE/REVISION

I/R	DATE	DESCRIPTION	CHK.
01	14/03/2018	ISSUED FOR TENDER	CE
02	14/03/2018	ISSUED FOR TENDER	CE
STATUS

SCALE

A3 1:4000

DIMENSION UNIT

公尺/毫米

KEY PLAN

PROJECT NO.

60604728

AGREEMENT NO.

CE 48/2018(HY)

SHEET TITLE

LOCATION PLAN OF THE PROJECT
SUBMITTED UNDER IMPROVEMENT OF
LION ROCK TUNNEL - PROJECT PROFILE

SHEET 3 OF 4

SHEET NUMBER

60604728/R42b/FIGURE 2.8