


ISO A1 594mm x 841mm
Approved:
Checked:
Designer:
Project Management Initials:
Plot File by: ZHLZ
2022/6/14
PATH P:\PROJECTS\60604728\DRAWING\REPORT\420\42b_733.dgn
73

NOTES:

1. FOR NOTES AND LEGEND REFER TO DRAWING NO. 60604728/R42b/FIGURE 3.1.2.
2. THIS DRAWING TO BE READ IN CONJUNCTION WITH DRAWING NO. 60604728/R42b/FIGURE 3.1.2.

ASR	NAME	LAND USE	ASSESSMENT HEIGHT (MAG)
A77	King Sam House, King Tin Court	Residential	1.5, 5, 10, 20, 30, 40, 50, 60, 70, 80, 90
A78	Golden Fortune Court, Golden Lion Garden	Residential	10, 20, 30, 40, 50, 60, 70, 80, 90
A79	Village House at Hung Mui Kuk	Village	1.5, 5, 10
A80	Kak Tin Village	Village	1.5, 5, 10
A81	Koon Yam Kok, Kak Tin Village	Village	1.5, 5, 10
A82	Sha Tin Government Primary School	Educational	1.5, 5, 10, 20, 30
A83	Yu Wai House, Sun Tin Wai Estate	Residential	1.5, 5, 10, 20, 30, 40, 50, 60
A84	Fao Wai House, Sun Tin Wai Estate	Residential	1.5, 5, 10, 20, 30, 40, 50, 60, 70
A85	Wing Wai House, Sun Tin Wai	Residential	1.5, 5, 10, 20, 30, 40, 50, 60
A86	Yan Wai House, Sun Tin Wai	Residential	1.5, 5, 10, 20, 30, 40, 50, 60, 70
A87	Shatin Methodist College	Educational	1.5, 5, 10, 20, 30
A88	Fung Wai House, Sun Tin Wai	Residential	1.5, 5, 10, 20, 30, 40, 50, 60
A89	Shing Wai House, Sun Tin Wai	Residential	1.5, 5, 10, 20, 30, 40, 50, 60, 70
A90	Sha Tin Tau New Village	Village	1.5, 5, 10
A91	Wing Shing House, Fung Shing Court	Residential	1.5, 5, 10, 20, 30, 40, 50, 60, 70, 80, 90, 100
A92	Che Kung Temple Sports Centre	Recreational	1.5, 5, 10, 20
A93	Shek Jing House, Chun Shek Estate	Residential	1.5, 5, 10, 20, 30, 40, 50, 60, 70, 80
A94	Kwok Tak Seng Catholic Secondary School	Educational	1.5, 5, 10, 20
A95	Chun Shek Shopping Centre	Residential	1.5, 5, 10, 20
A96	104A Sha Tin Tau	Village	1.5, 5, 10
A97	Sha Tin Tau Village	Village	1.5, 5, 10
A98	Tsang Tai Uk	Village	1.5, 5, 10

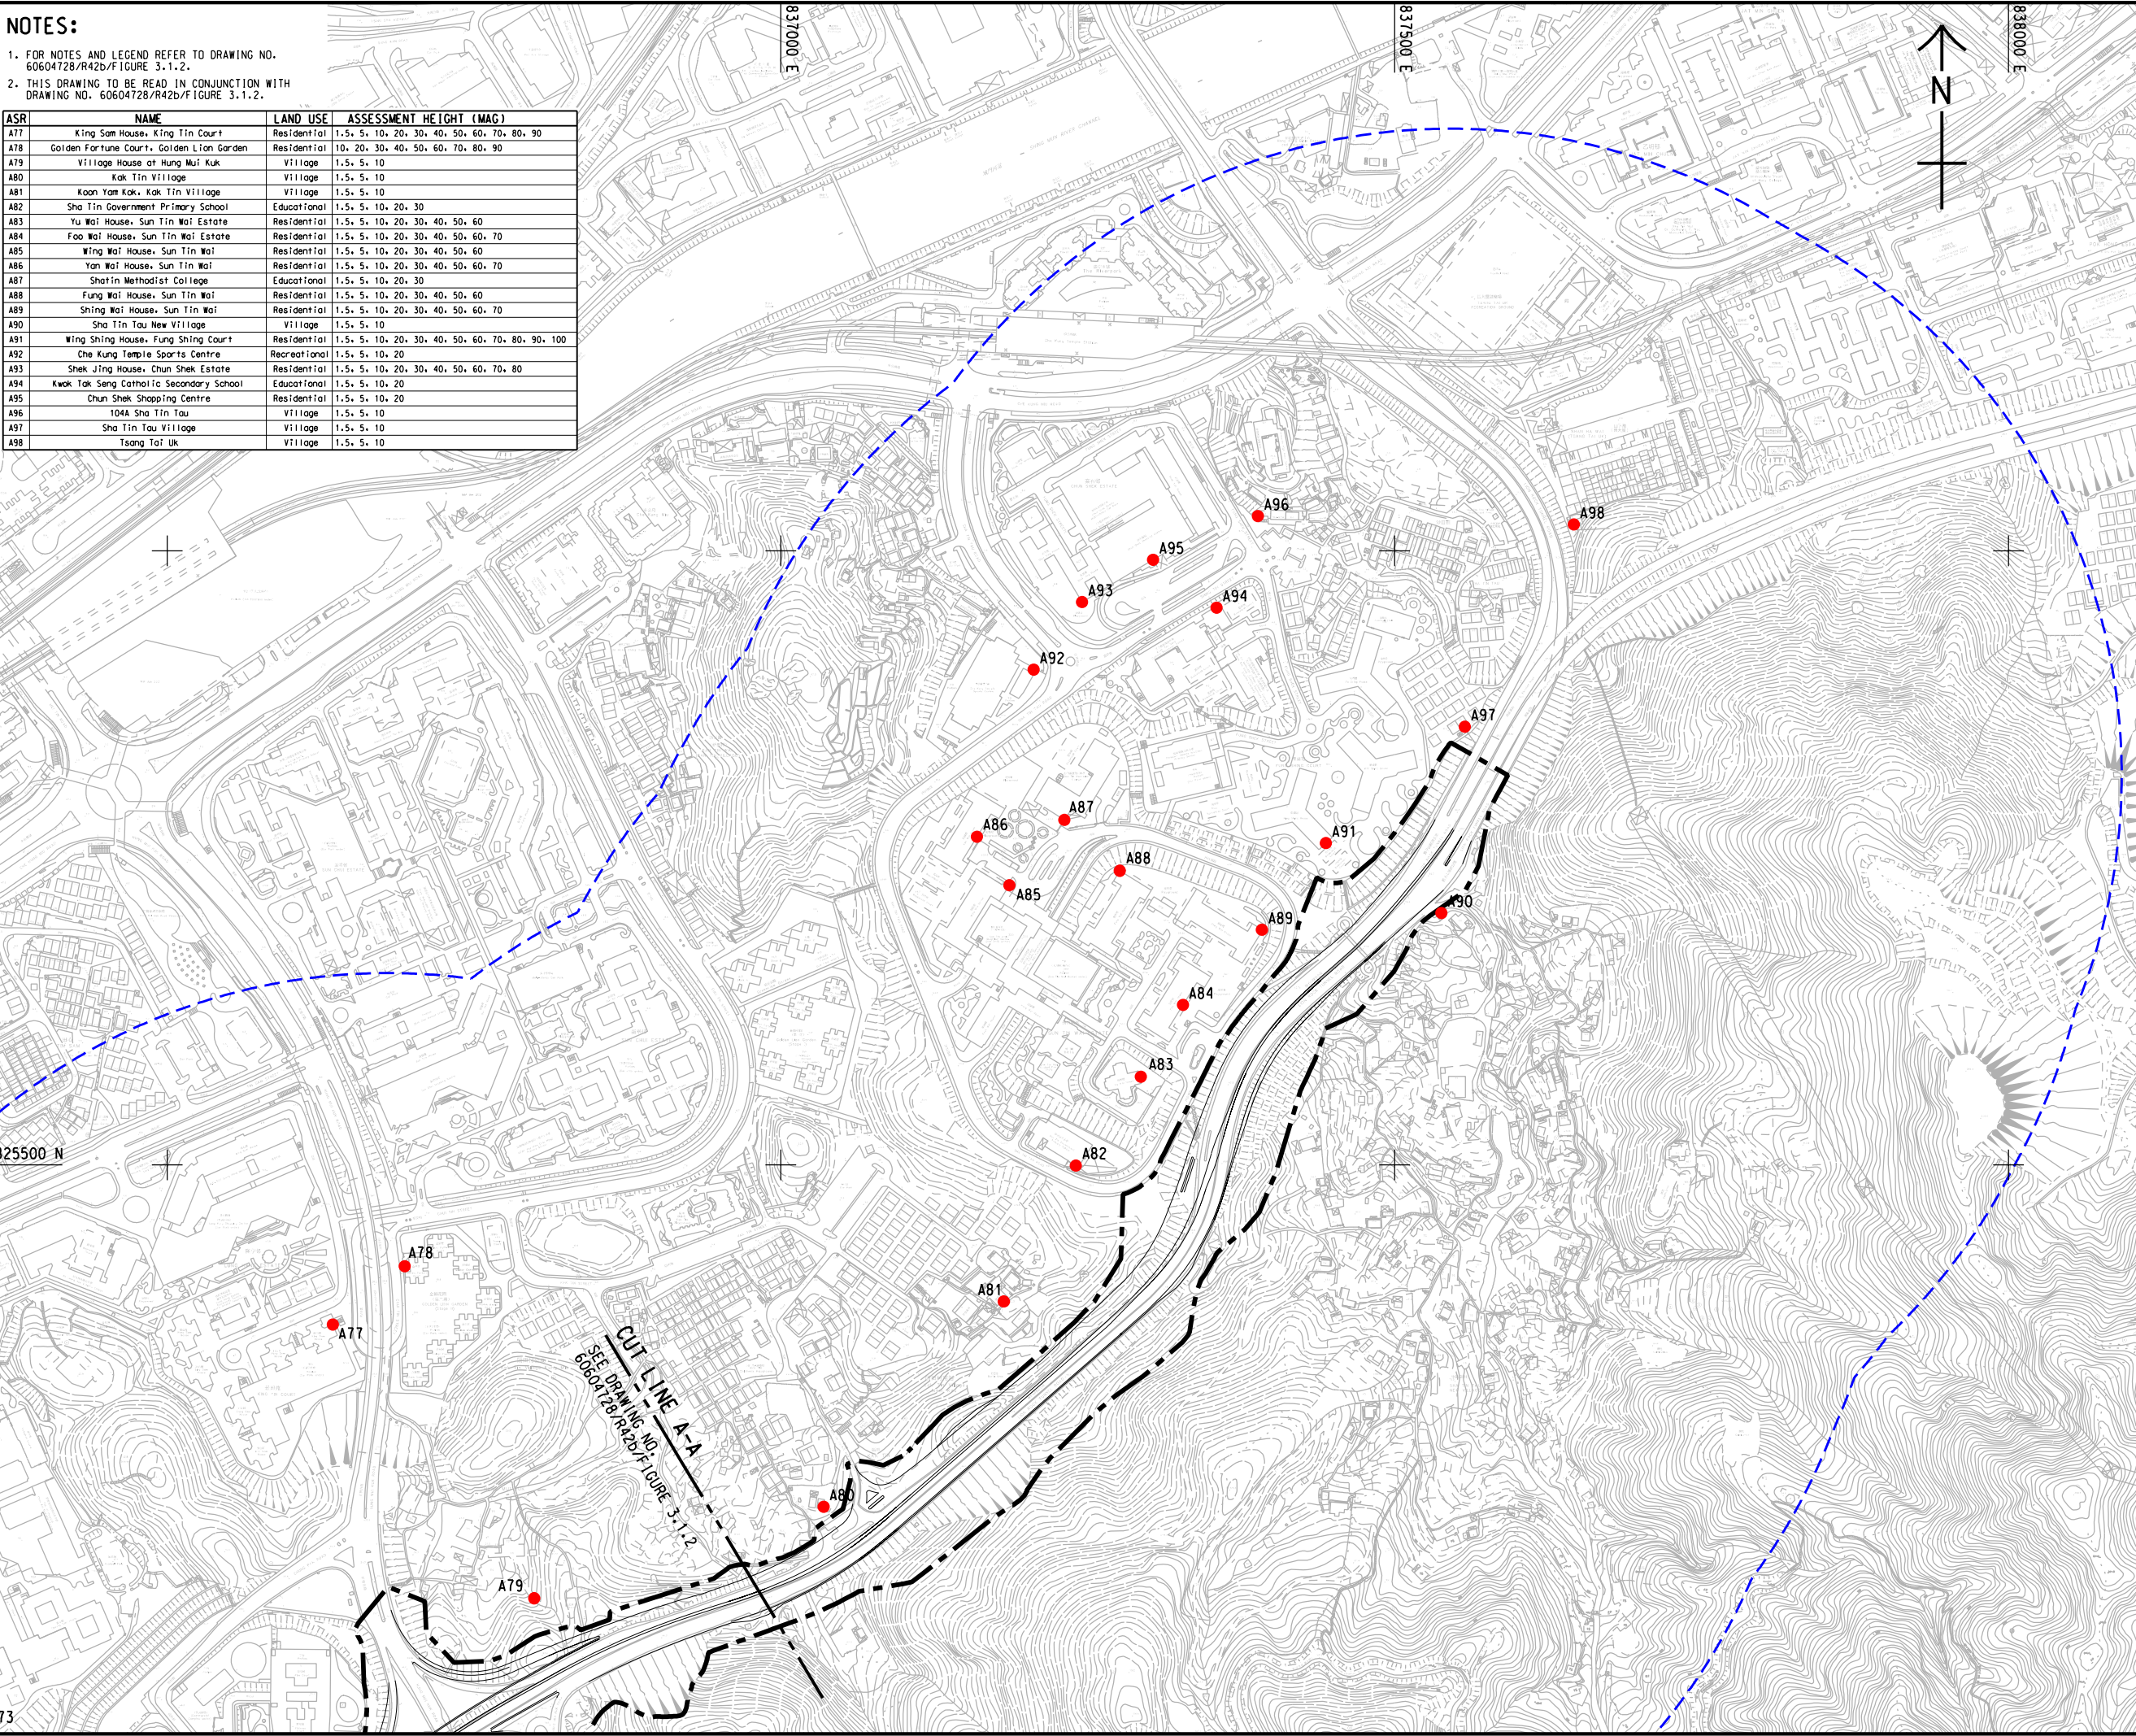

AECOM

PROJECT

IMPROVEMENT OF
LION ROCK TUNNEL -
INVESTIGATION

CLIENT



CONSULTANT

AECOM Asia Company Ltd.
www.aecom.com

SUB-CONSULTANTS

分判工程顧問公司

ISSUE/REVISION

I/R	DATE	DESCRIPTION	CHK.

STATUS

SCALE


DIMENSION UNIT

A3 1 : 5000

METRES

KEY PLAN

A3 1 : 200000

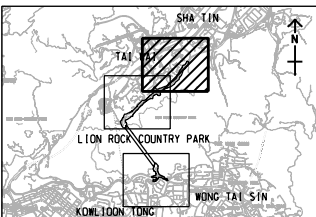

PROJECT NO.

AGREEMENT NO.

60604728

CE 48/2018(HY)

SHEET TITLE

LOCATION OF AIR SENSITIVE
RECEIVER ON SHATIN SIDE

SHEET NUMBER

60604728/R42b/FIGURE 3.1.3

SHEET 2 OF 2