


ISO A1 594mm x 841mm
Approved:
Checked:
Designer:
Project Management Initials:

2022/6/14
P:\PROJECTS\60604728\DRAWING\REPORT\W42b\42b_730.dgn
Plot File by: ZHLZ

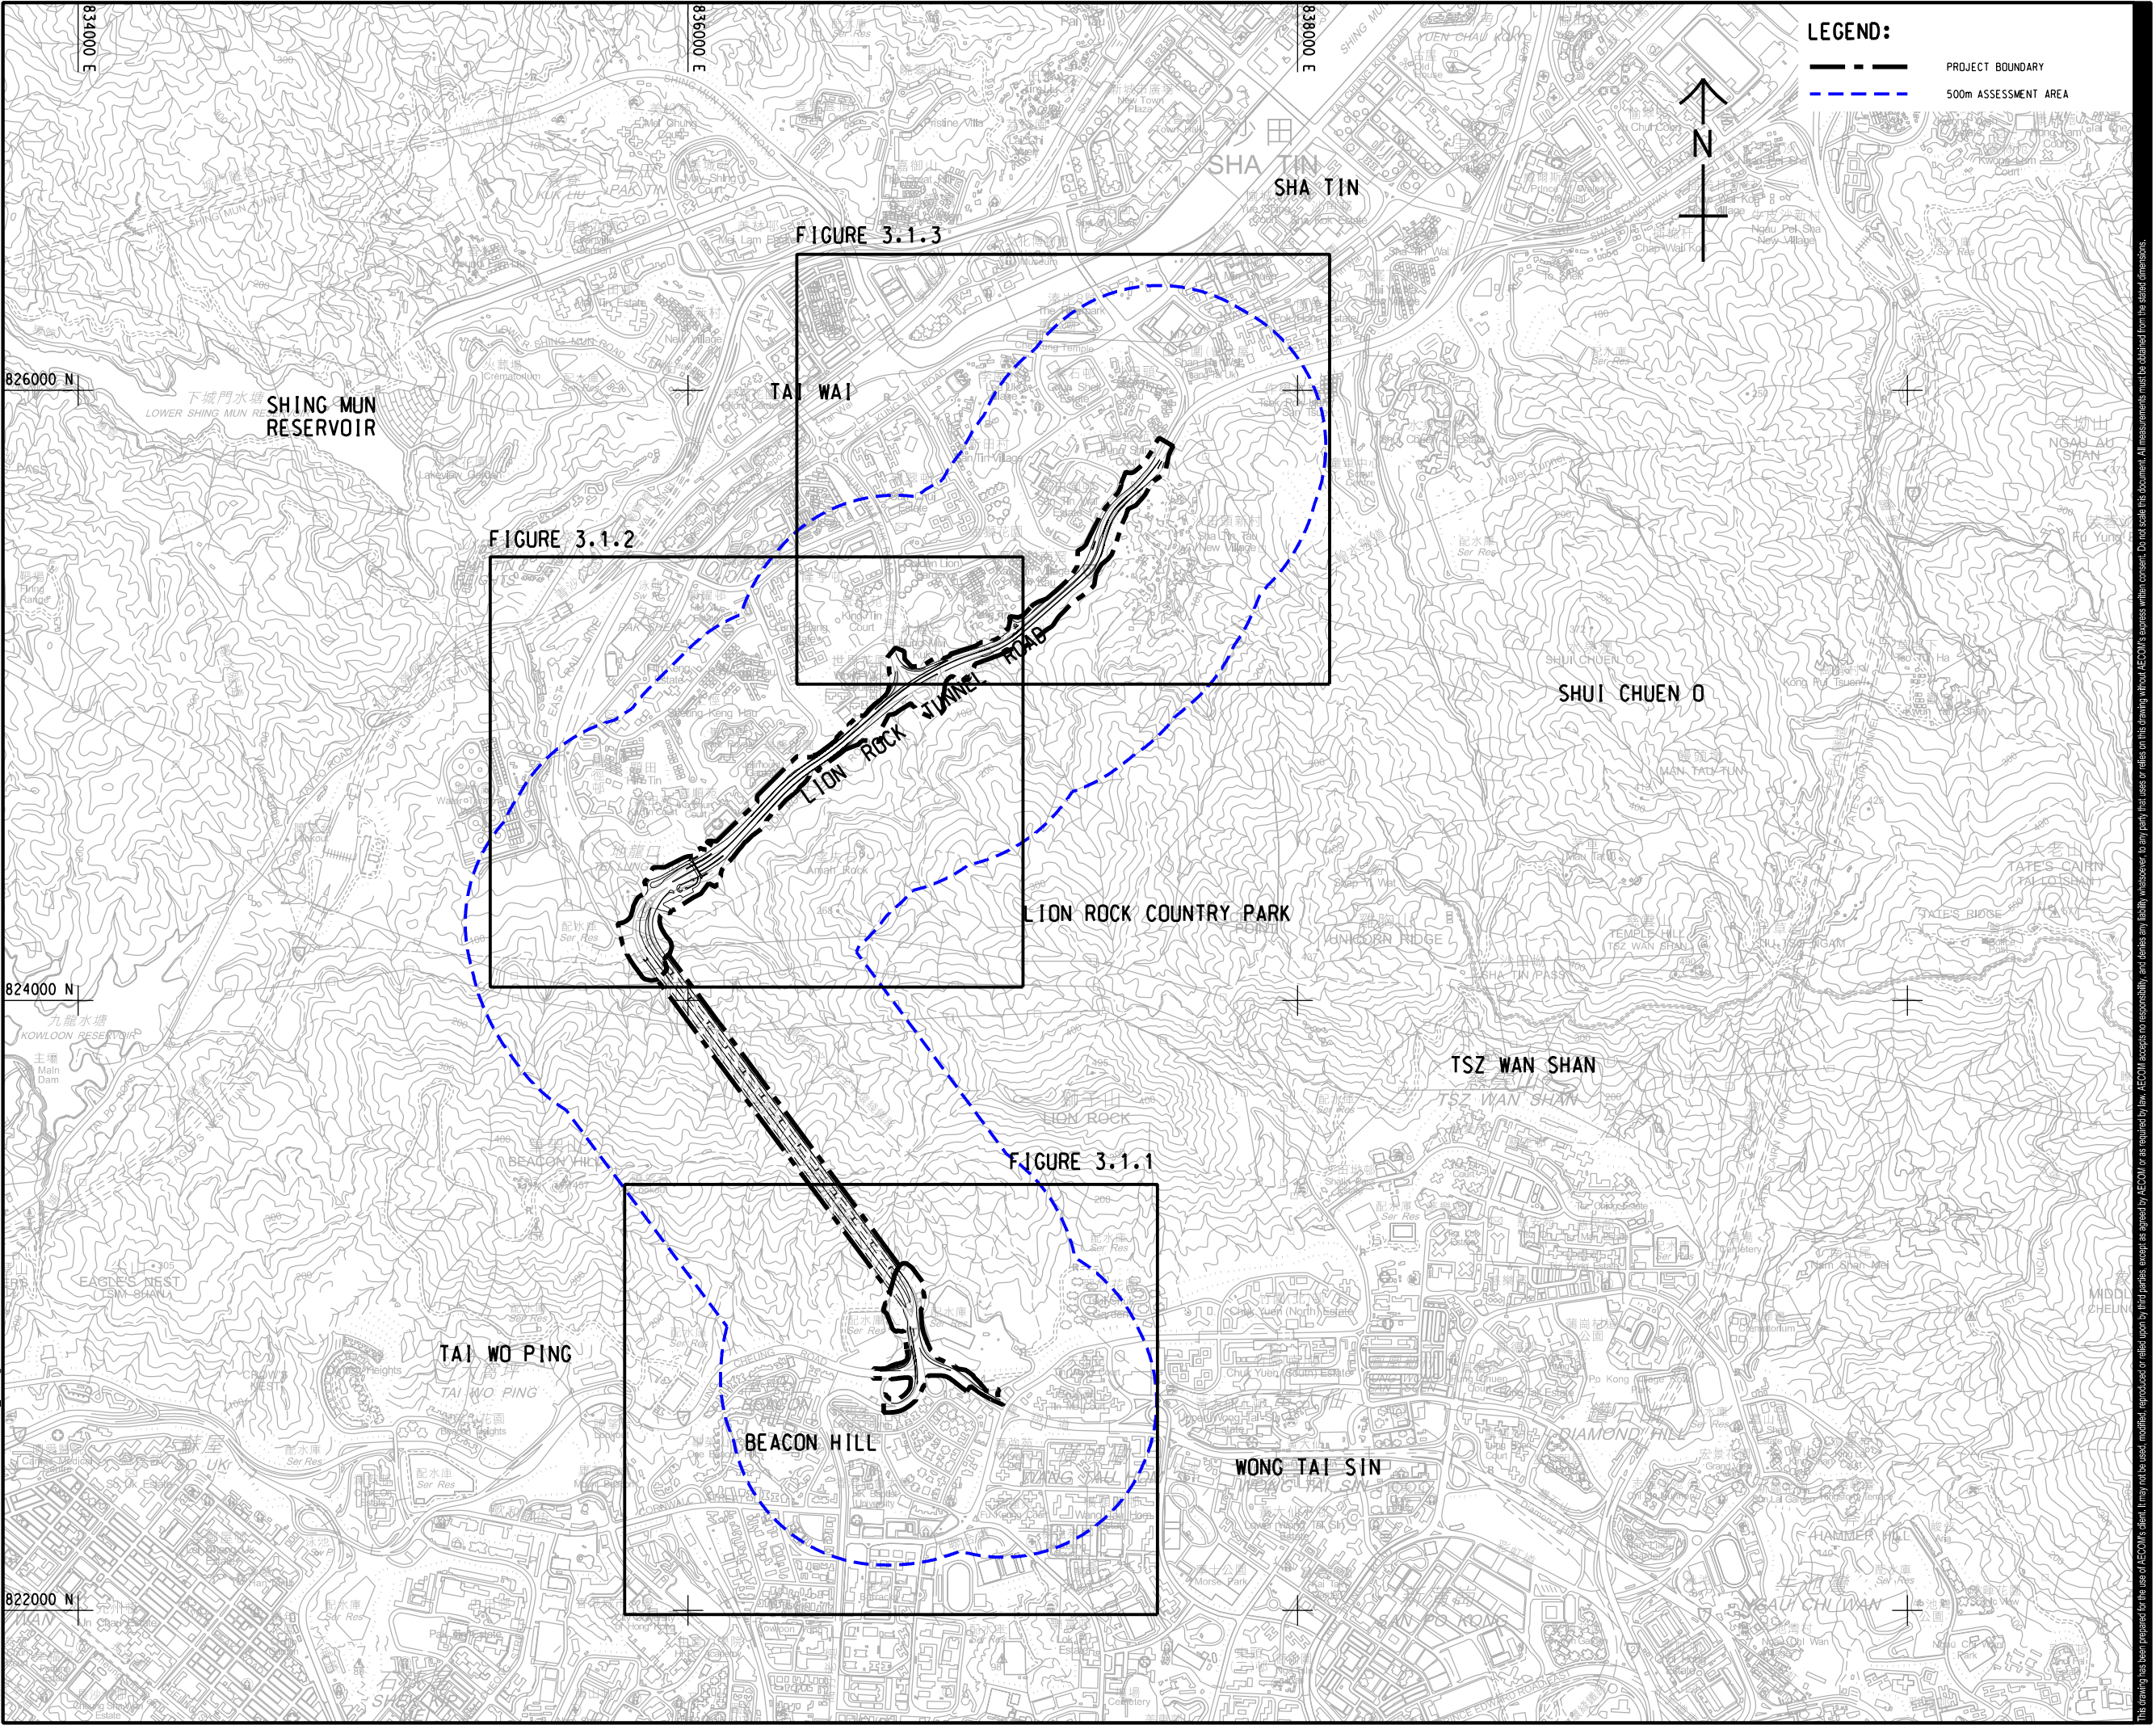

AECOM

PROJECT

IMPROVEMENT OF LION ROCK TUNNEL - INVESTIGATION

CLIENT

路政署
**HIGHWAYS
DEPARTMENT**

CONSULTANT

AECOM Asia Company Ltd.
www.aecom.com

SUB-CONSULTANTS

分判工程顧問公司

ISSUE/REVISION

ISSUE/REVISION			

I/R	DATE	DESCRIPTION	CHK.

STATUS

SCALE	DIMENSION UNIT
A3 1: 20000	METRES

KEY PLAN

PROJECT NO.	AGREEMENT NO.
60604728	CE 48/2018(HY)

SHEET TITLE

LOCATION OF AIR SENSITIVE
RECEIVER - KEY PLAN

SHEET NUMBER

60604728/R42b/FIGURE 3.1