


ISO A1 594mm x 841mm
Approved:
Checked:
Designer:
Project Management Initials:
2022/06/24
Pia File by: WANGDF
PATH PROJECTS0604728DRAWINGREPORT1420442b_033.dgn

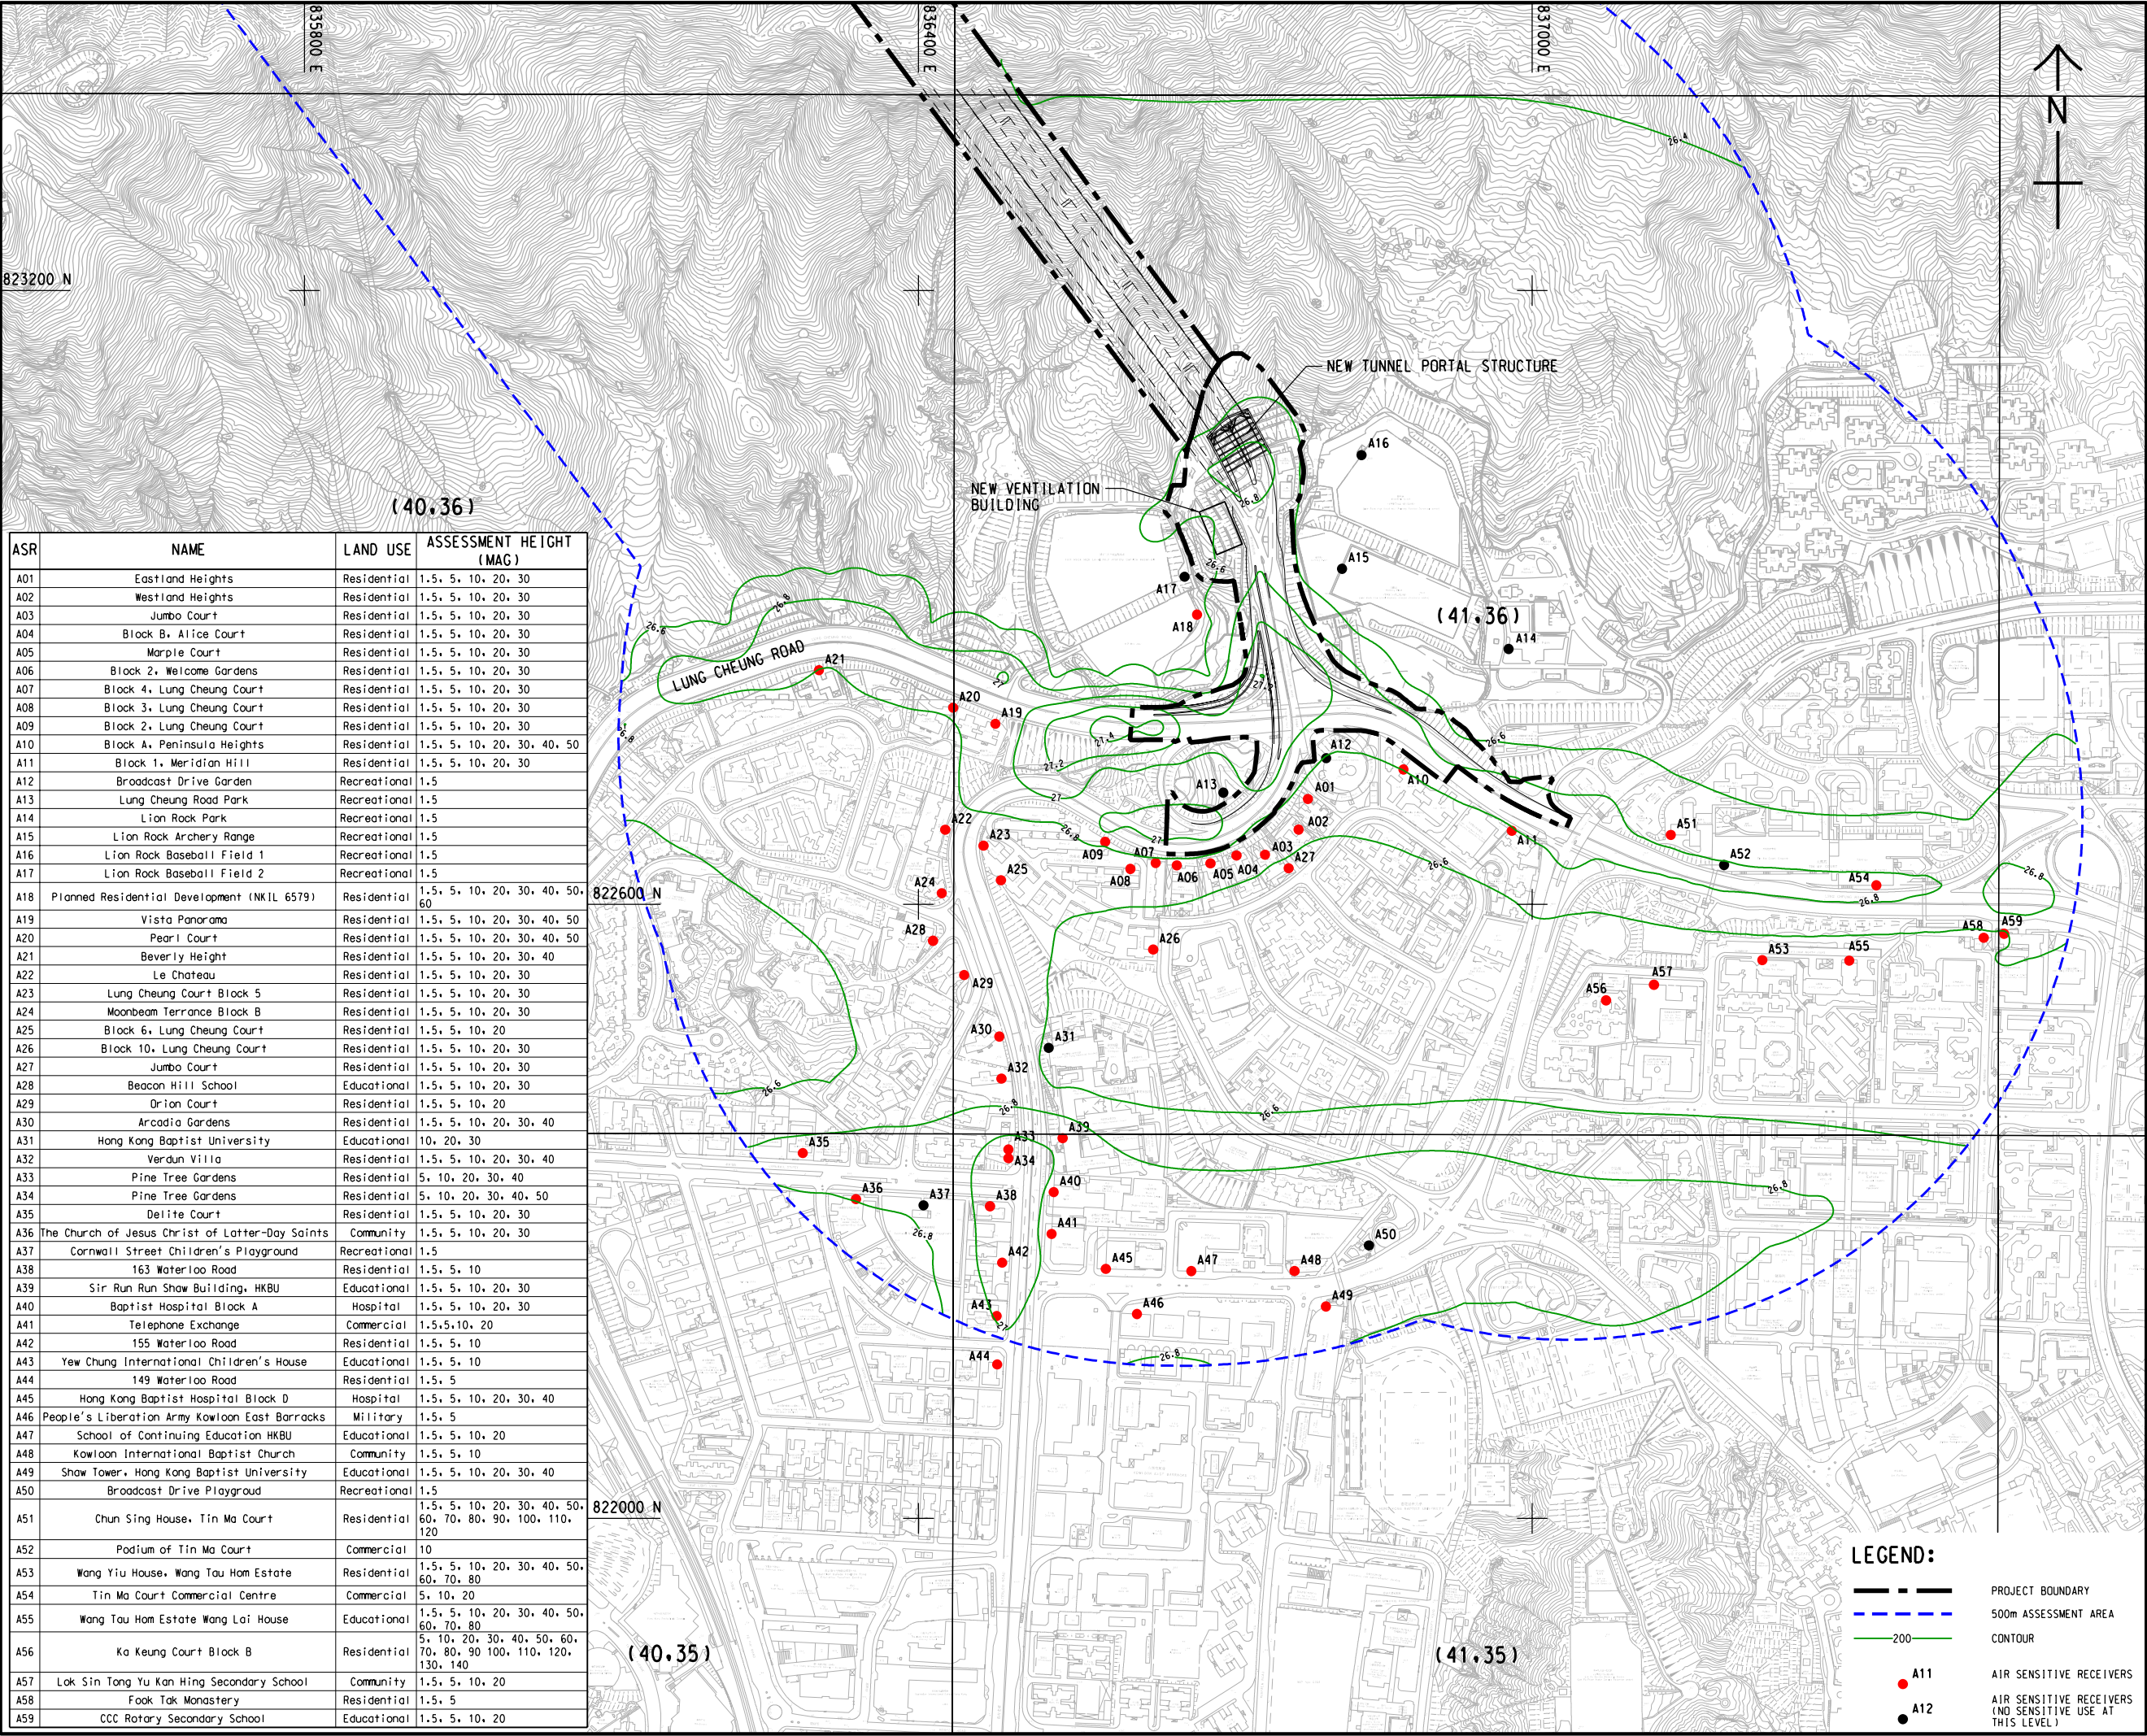

PROJECT

IMPROVEMENT OF LION ROCK TUNNEL - INVESTIGATION

CLIENT



CONSULTANT

AECOM Asia Company Ltd.
www.aecom.com

SUB-CONSULTANTS

ISSUE/REVISION

I/R	DATE	DESCRIPTION	CHK.

STATUS

SCALE


DIMENSION UNIT

A3 1: 6000

METRES

KEY PLAN

A3 1: 200000

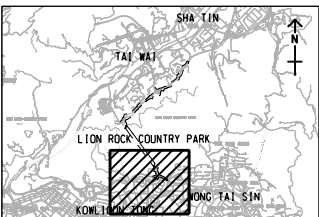

PROJECT NO.

AGREEMENT NO.

60604728

CE 48/2018(HY)

SHEET TITLE

CUMULATIVE ANNUAL RSP
CONCENTRATION ($\mu\text{g}/\text{m}^3$)
at 5 mAG, KOWLOON
(YEAR 2034)

SHEET NUMBER

60604728/R42b/FIGURE 3.33