


ISO A1 594mm x 841mm
Approved:
Checked:
Designer:
Project Management Initials:
2022/06/14
2022/06/14
ZHLZ
ZHLZ
60604728/R42b/FIGURE 4.1.1.dgn

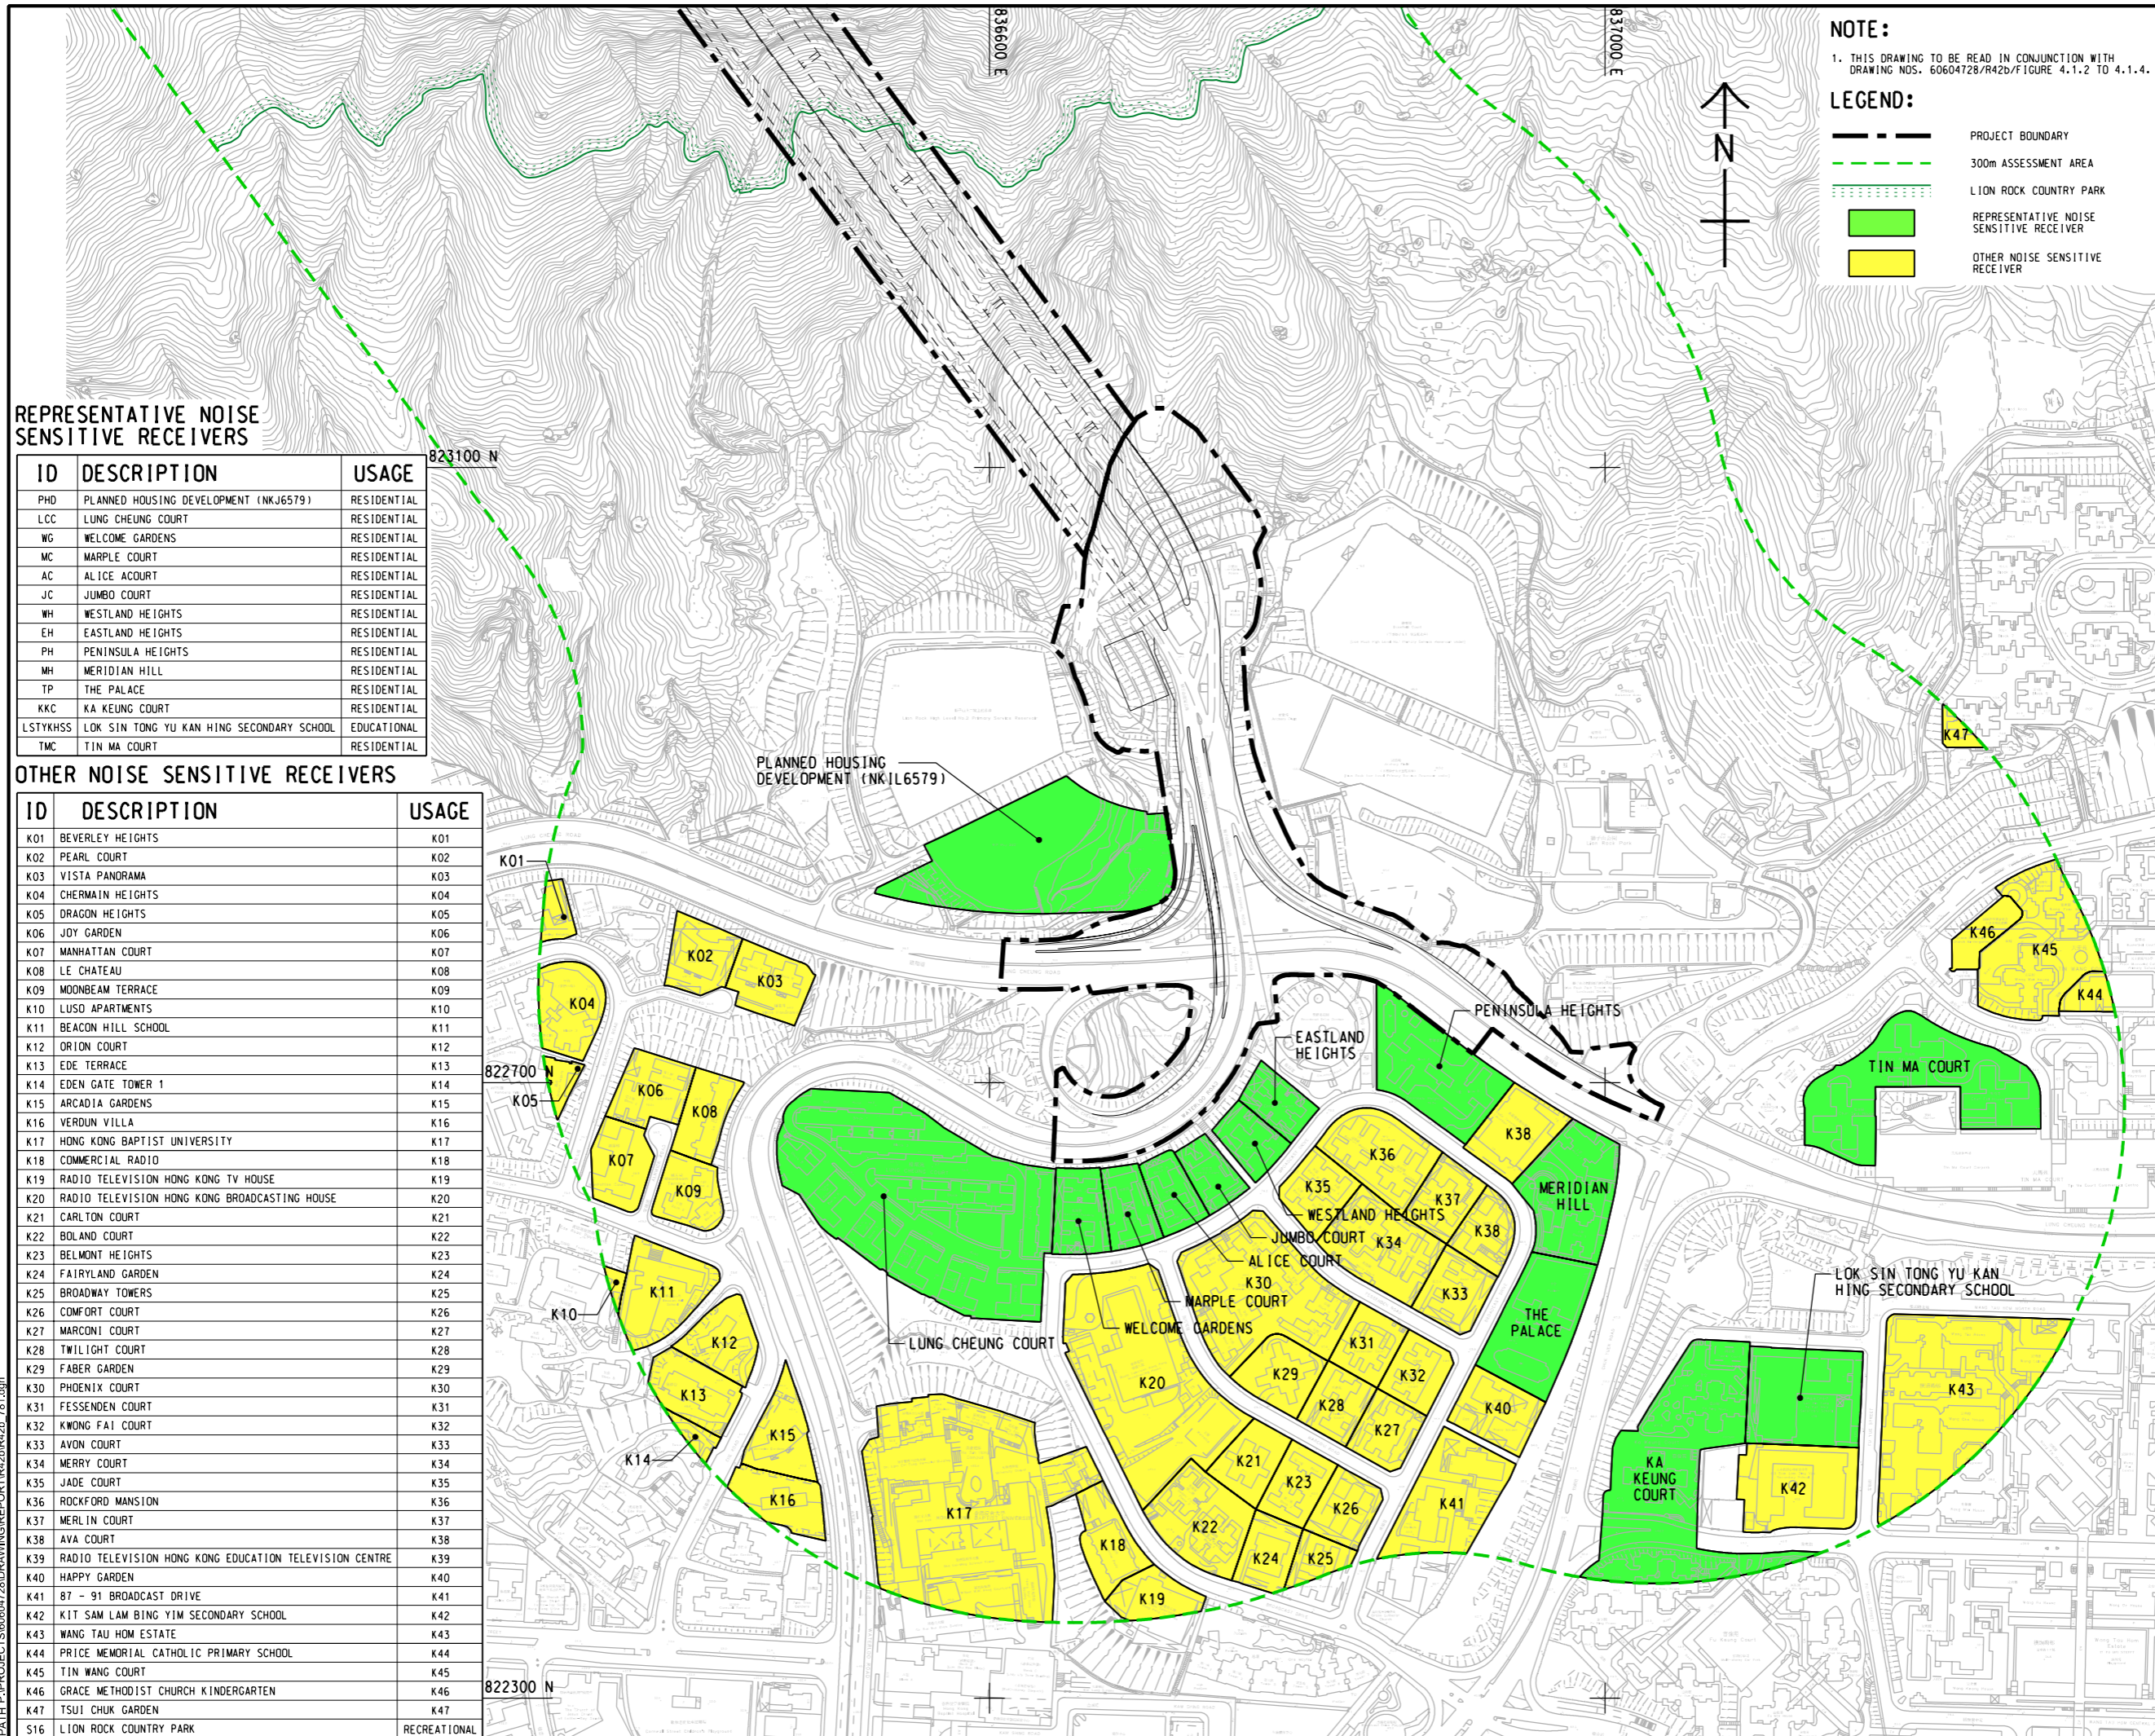

NOTE:
1. THIS DRAWING TO BE READ IN CONJUNCTION WITH DRAWING NOS. 60604728/R42b/FIGURE 4.1.2 TO 4.1.4.

LEGEND:

- PROJECT BOUNDARY
- 300m ASSESSMENT AREA
- LION ROCK COUNTRY PARK
- REPRESENTATIVE NOISE SENSITIVE RECEIVER
- OTHER NOISE SENSITIVE RECEIVER

REPRESENTATIVE NOISE SENSITIVE RECEIVERS

ID	DESCRIPTION	USAGE
PHD	PLANNED HOUSING DEVELOPMENT (NKJ6579)	RESIDENTIAL
LCC	LUNG CHEUNG COURT	RESIDENTIAL
WG	WELCOME GARDENS	RESIDENTIAL
MC	MARPLE COURT	RESIDENTIAL
AC	ALICE COURT	RESIDENTIAL
JC	JUMBO COURT	RESIDENTIAL
WH	WESTLAND HEIGHTS	RESIDENTIAL
EH	EASTLAND HEIGHTS	RESIDENTIAL
PH	PENINSULA HEIGHTS	RESIDENTIAL
MH	MERIDIAN HILL	RESIDENTIAL
TP	THE PALACE	RESIDENTIAL
KKC	KA KEUNG COURT	RESIDENTIAL
LSTYKHSS	LOK SIN TONG YU KAN HING SECONDARY SCHOOL	EDUCATIONAL
TMC	TIN MA COURT	RESIDENTIAL

OTHER NOISE SENSITIVE RECEIVERS

ID	DESCRIPTION	USAGE
K01	BEVERLEY HEIGHTS	K01
K02	PEARL COURT	K02
K03	VISTA PANORAMA	K03
K04	CHERMAIN HEIGHTS	K04
K05	DRAGON HEIGHTS	K05
K06	JOY GARDEN	K06
K07	MANHATTAN COURT	K07
K08	LE CHATEAU	K08
K09	MOONBEAM TERRACE	K09
K10	LUSD APARTMENTS	K10
K11	BEACON HILL SCHOOL	K11
K12	ORION COURT	K12
K13	EDE TERRACE	K13
K14	EDEN GATE TOWER 1	K14
K15	ARCADIA GARDENS	K15
K16	VERDUN VILLA	K16
K17	HONG KONG BAPTIST UNIVERSITY	K17
K18	COMMERCIAL RADIO	K18
K19	RADIO TELEVISION HONG KONG TV HOUSE	K19
K20	RADIO TELEVISION HONG KONG BROADCASTING HOUSE	K20
K21	CARLTON COURT	K21
K22	BOLAND COURT	K22
K23	BELMONT HEIGHTS	K23
K24	FAIRYLAND GARDEN	K24
K25	BROADWAY TOWERS	K25
K26	COMFORT COURT	K26
K27	MARCONI COURT	K27
K28	TWILIGHT COURT	K28
K29	FABER GARDEN	K29
K30	PHOENIX COURT	K30
K31	FESSENDEN COURT	K31
K32	KWONG FAI COURT	K32
K33	AVON COURT	K33
K34	MERRY COURT	K34
K35	JADE COURT	K35
K36	ROCKFORD MANSION	K36
K37	MERLIN COURT	K37
K38	AVA COURT	K38
K39	RADIO TELEVISION HONG KONG EDUCATION TELEVISION CENTRE	K39
K40	HAPPY GARDEN	K40
K41	87 - 91 BROADCAST DRIVE	K41
K42	KIT SAM LAM BING YIM SECONDARY SCHOOL	K42
K43	WANG TAU HOM ESTATE	K43
K44	PRICE MEMORIAL CATHOLIC PRIMARY SCHOOL	K44
K45	TIN WANG COURT	K45
K46	GRACE METHODIST CHURCH KINDERGARTEN	K46
K47	TSUI CHUK GARDEN	K47
S16	LION ROCK COUNTRY PARK	RECREATIONAL

AECOM

PROJECT
IMPROVEMENT OF LION ROCK TUNNEL - INVESTIGATION

CLIENT
路政署
HIGHWAYS DEPARTMENT

CONSULTANT
AECOM Asia Company Ltd.
www.aecom.com

SUB-CONSULTANTS
分列工程顧問公司


ISSUE/REVISION

NO.	DATE	DESCRIPTION	CHK.

STATUS

SCALE
A3 1:4000

DIMENSION UNIT
METRES

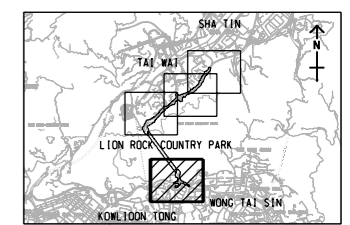

PROJECT NO. 60604728
AGREEMENT NO. CE 48/2018(HY)


SHEET TITLE
LOCATIONS OF NOISE ASSESSMENT AREA AND REPRESENTATIVE NOISE SENSITIVE RECEIVERS (KOWLOON)
SHEET 1 OF 4

SHEET NUMBER
60604728/R42b/FIGURE 4.1.1

ISO A1 594mm x 841mm
Approved:
Checked:
Designer:
Project Management Initials:
2022/7/14
P:\PROJECTS\60604728\DRAWING\REPORT\42b\42b_783.dgn
Plot File by: ZHLZ

NOTES:

1. FOR NOTES AND LEGEND REFER TO DRAWING NO. 60604728/R42b/775.
2. THIS DRAWING TO BE READ IN CONJUNCTION WITH DRAWING NOS. 60604728/R42b/FIGURE 4.1.1 TO 4.1.4.

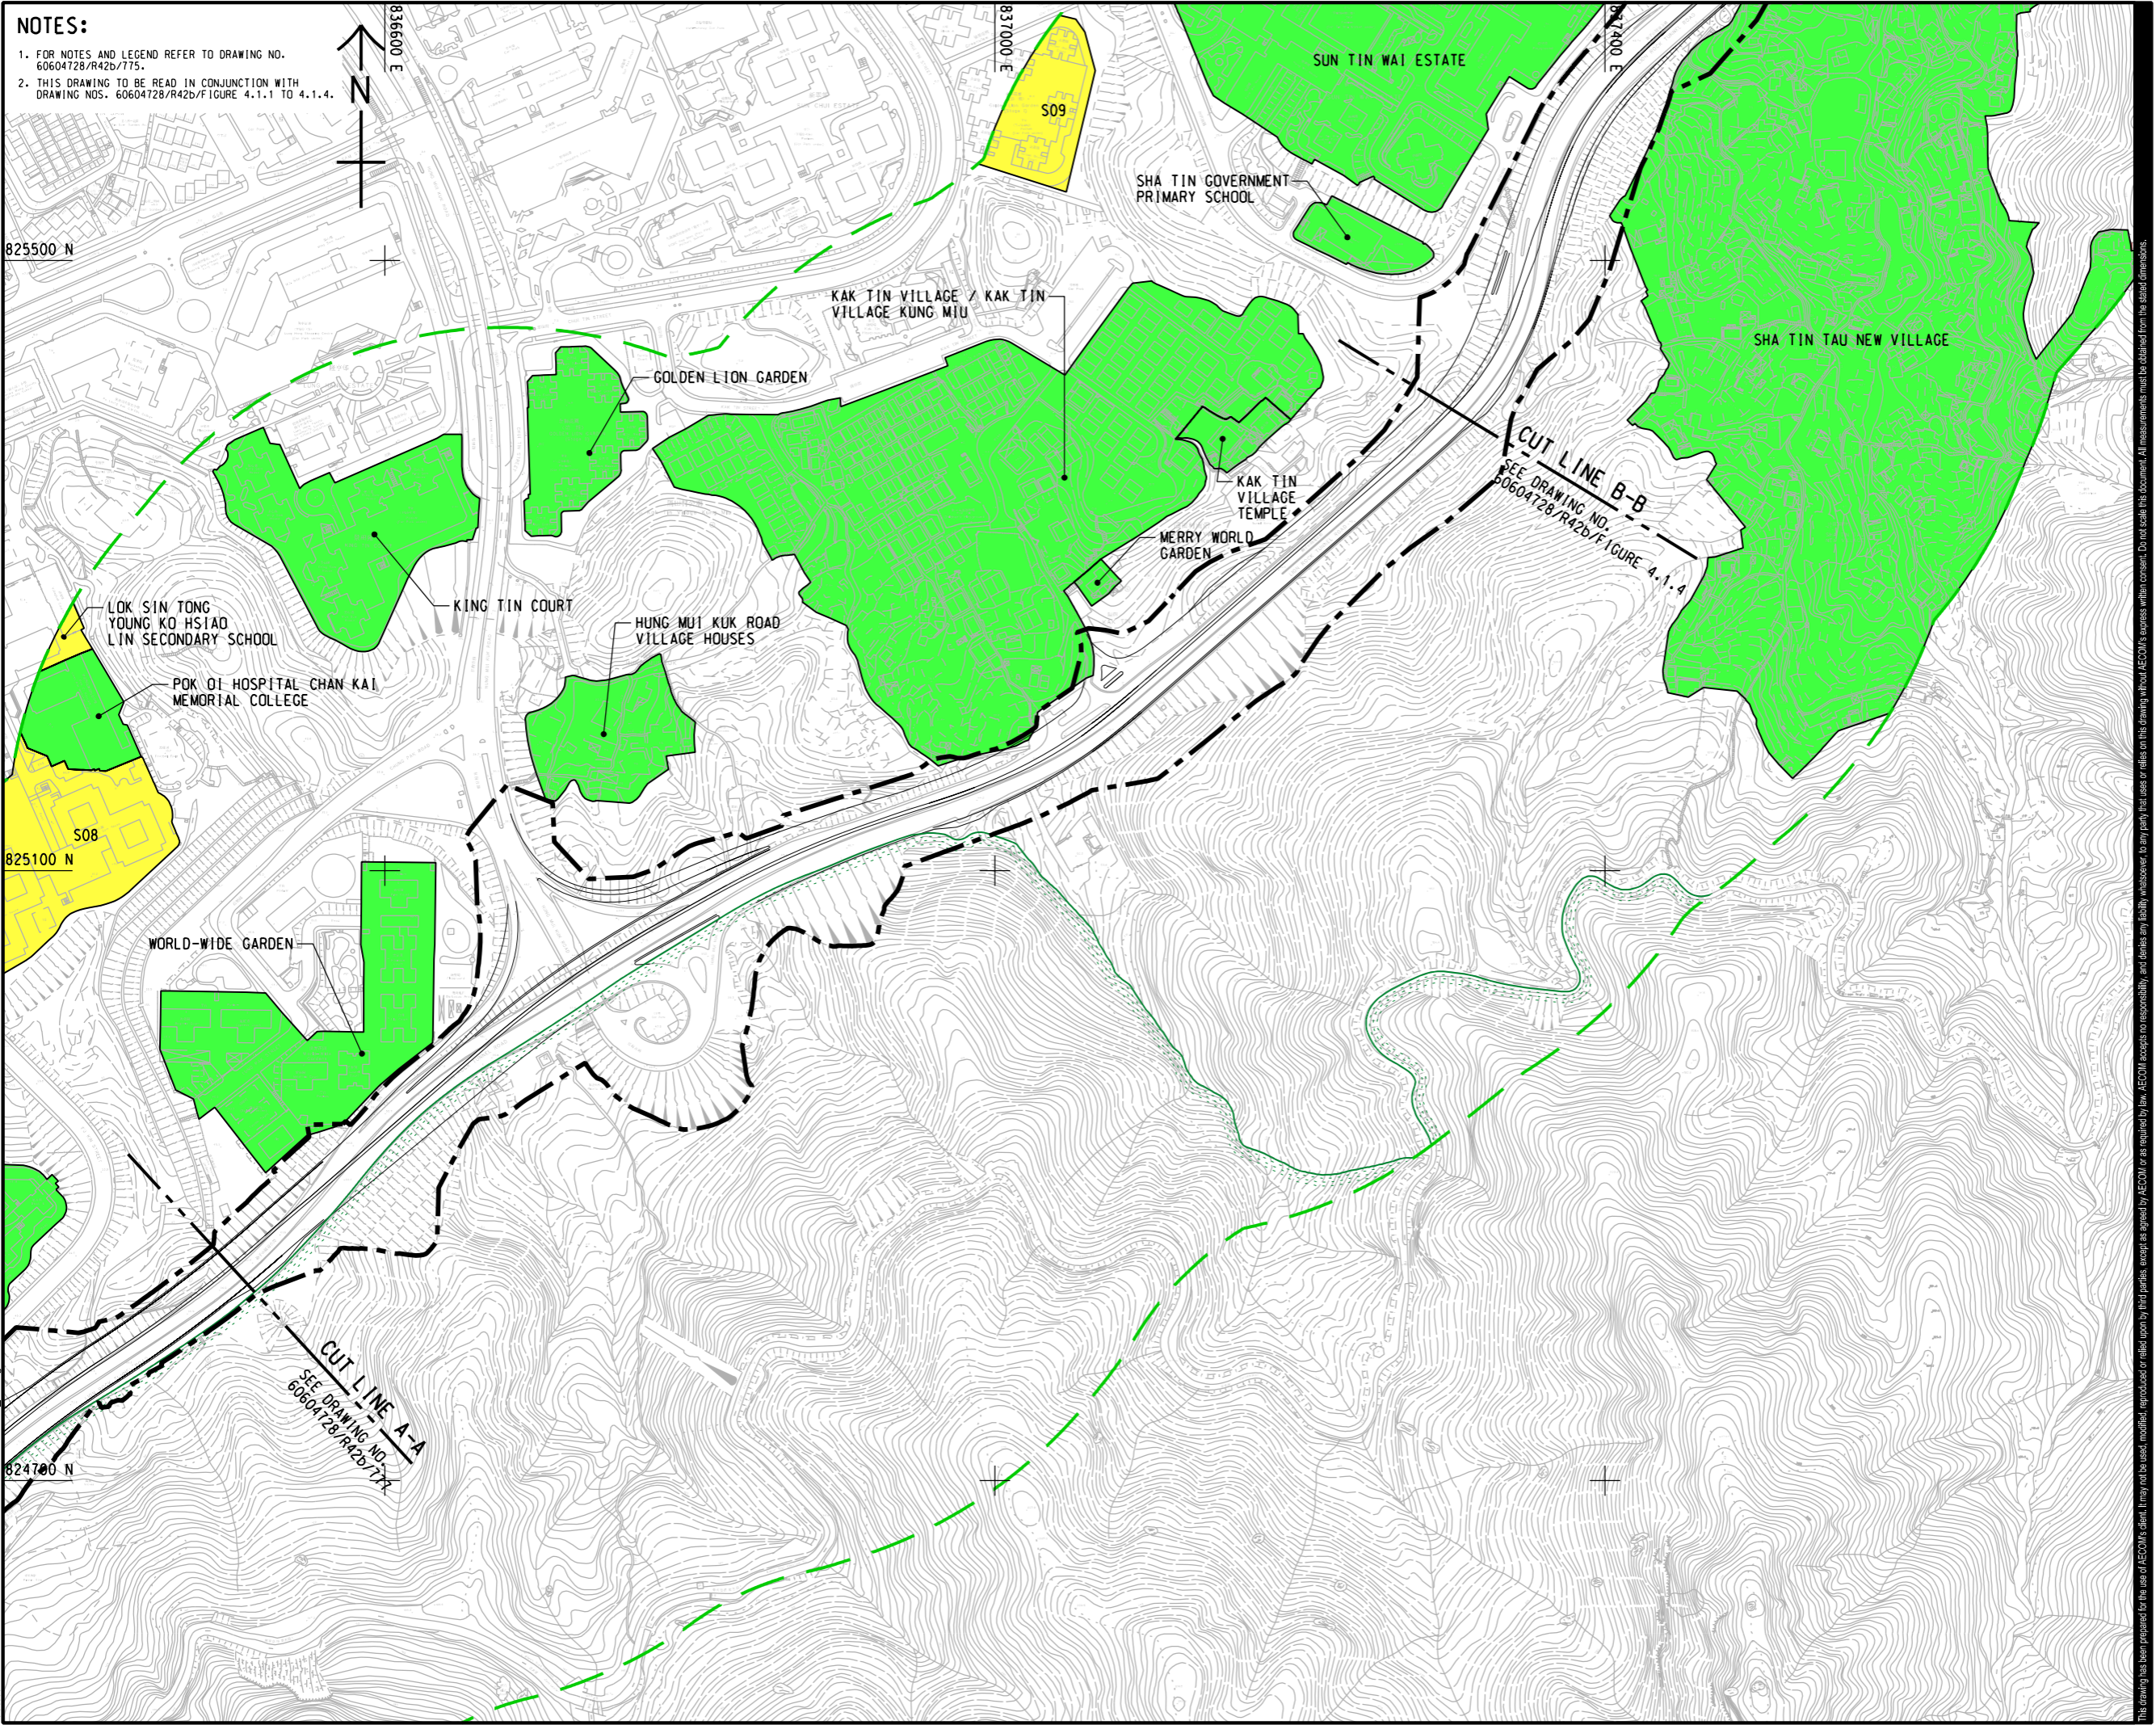

PROJECT
 IMPROVEMENT OF
 LION ROCK TUNNEL -
 INVESTIGATION

CLIENT
 路政署
 HIGHWAYS
 DEPARTMENT

CONSULTANT
 AECOM Asia Company Ltd.
 www.aecom.com

SUB-CONSULTANTS
 分判工程顧問公司


ISSUE/REVISION

IR	DATE	DESCRIPTION	CHK.

STATUS

SCALE **DIMENSION UNIT**
 A3 1 : 4000 METRES

KEY PLAN A3 1 : 20000

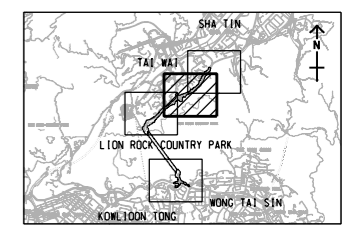

PROJECT NO. **AGREEMENT NO.**
 60604728 CE 48/2018(HY)

SHEET TITLE
 LOCATIONS OF NOISE ASSESSMENT
 AREA AND REPRESENTATIVE
 NOISE SENSITIVE RECEIVERS
 (SHATIN) SHEET 3 OF 4

SHEET NUMBER
 60604728/R42b/FIGURE 4.1.3

This drawing has been prepared for the use of AECOM's client. It may not be used, modified, reproduced or relied upon by third parties, except as agreed by AECOM or as required by law. AECOM accepts no responsibility, and disclaims any liability, whatsoever, for any part, that uses or relies on this drawing without AECOM's express written consent. All measurements must be obtained from the stated dimensions.

825900 N


825500 N

837400 E

837800 E

NOTES:

1. FOR NOTES AND LEGEND REFER TO DRAWING NO. 60604728/R42b/Figure 4.1-1.
2. THIS DRAWING TO BE READ IN CONJUNCTION WITH DRAWING NOS. 60604728/R42b/Figure 4.1.1 TO 4.1.3.

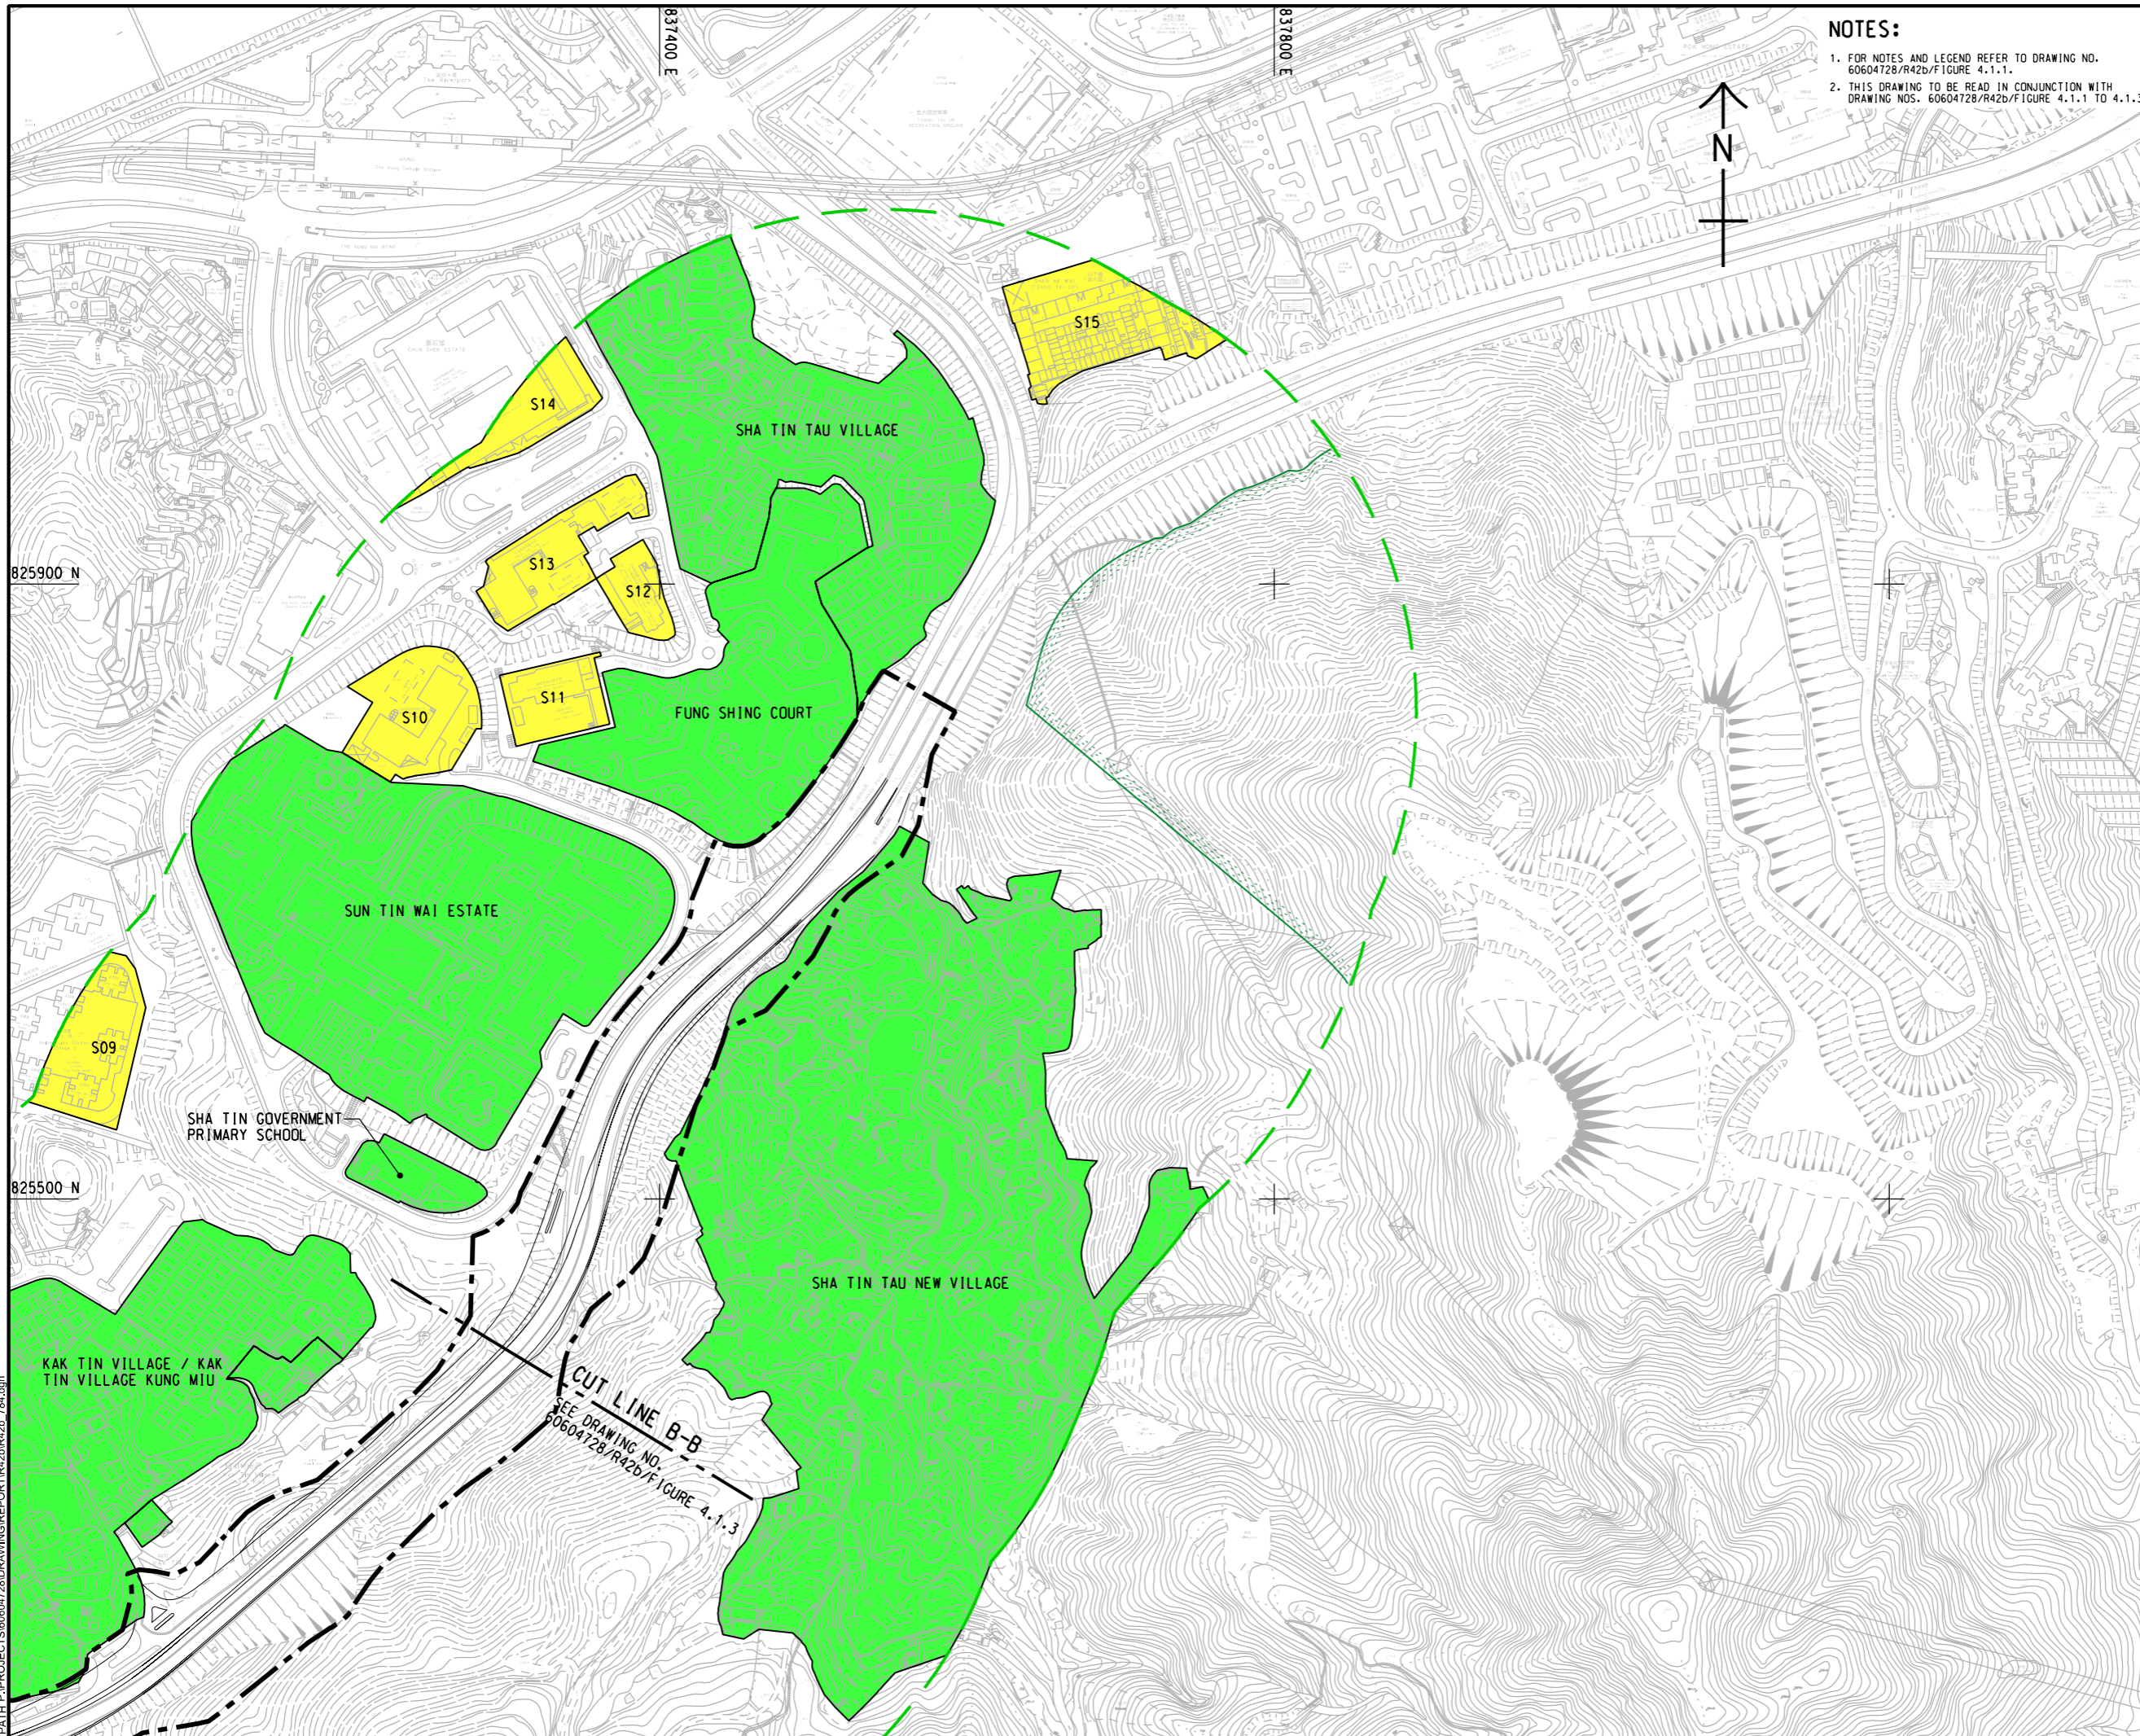

PROJECT
IMPROVEMENT OF LION ROCK TUNNEL - INVESTIGATION

CLIENT
 路政署
HIGHWAYS DEPARTMENT

CONSULTANT
 AECOM Asia Company Ltd.
 www.aecom.com

SUB-CONSULTANTS
 分列工程顧問公司


ISSUE/REVISION

IR	DATE	DESCRIPTION	CHK.

STATUS
 01/21

SCALE
 A3 1 : 4000
 DIMENSION UNIT
 METRES

KEY PLAN
 A3 1 : 20000

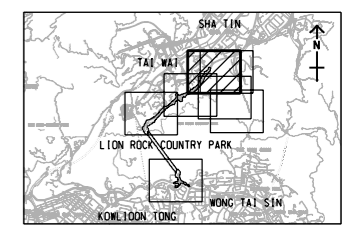

PROJECT NO.
 60604728
 AGREEMENT NO.
 CE 48/2018(HY)

SHEET TITLE
 LOCATIONS OF NOISE ASSESSMENT AREA AND REPRESENTATIVE NOISE SENSITIVE RECEIVERS (SHATIN)
 SHEET 4 OF 4

SHEET NUMBER
 60604728/R42b/FIGURE 4.1.4

This drawing has been prepared for the use of AECOM's client. It may not be used, modified, reproduced or relied upon by third parties, except as agreed by AECOM or as required by law. AECOM accepts no responsibility, and denies any liability whatsoever, for any part, that is used or relied upon in this drawing without AECOM's express written consent. All measurements must be obtained from the stated dimensions.