


ISO A1 594mm x 841mm
Approved:
Checked:
Designer:
Project Management Initials:

2022/6/14
P:\PROJECTS\60604728\DRAWING\REPORT\W42b\42b_780.dgn
Plot File by: ZHLZ

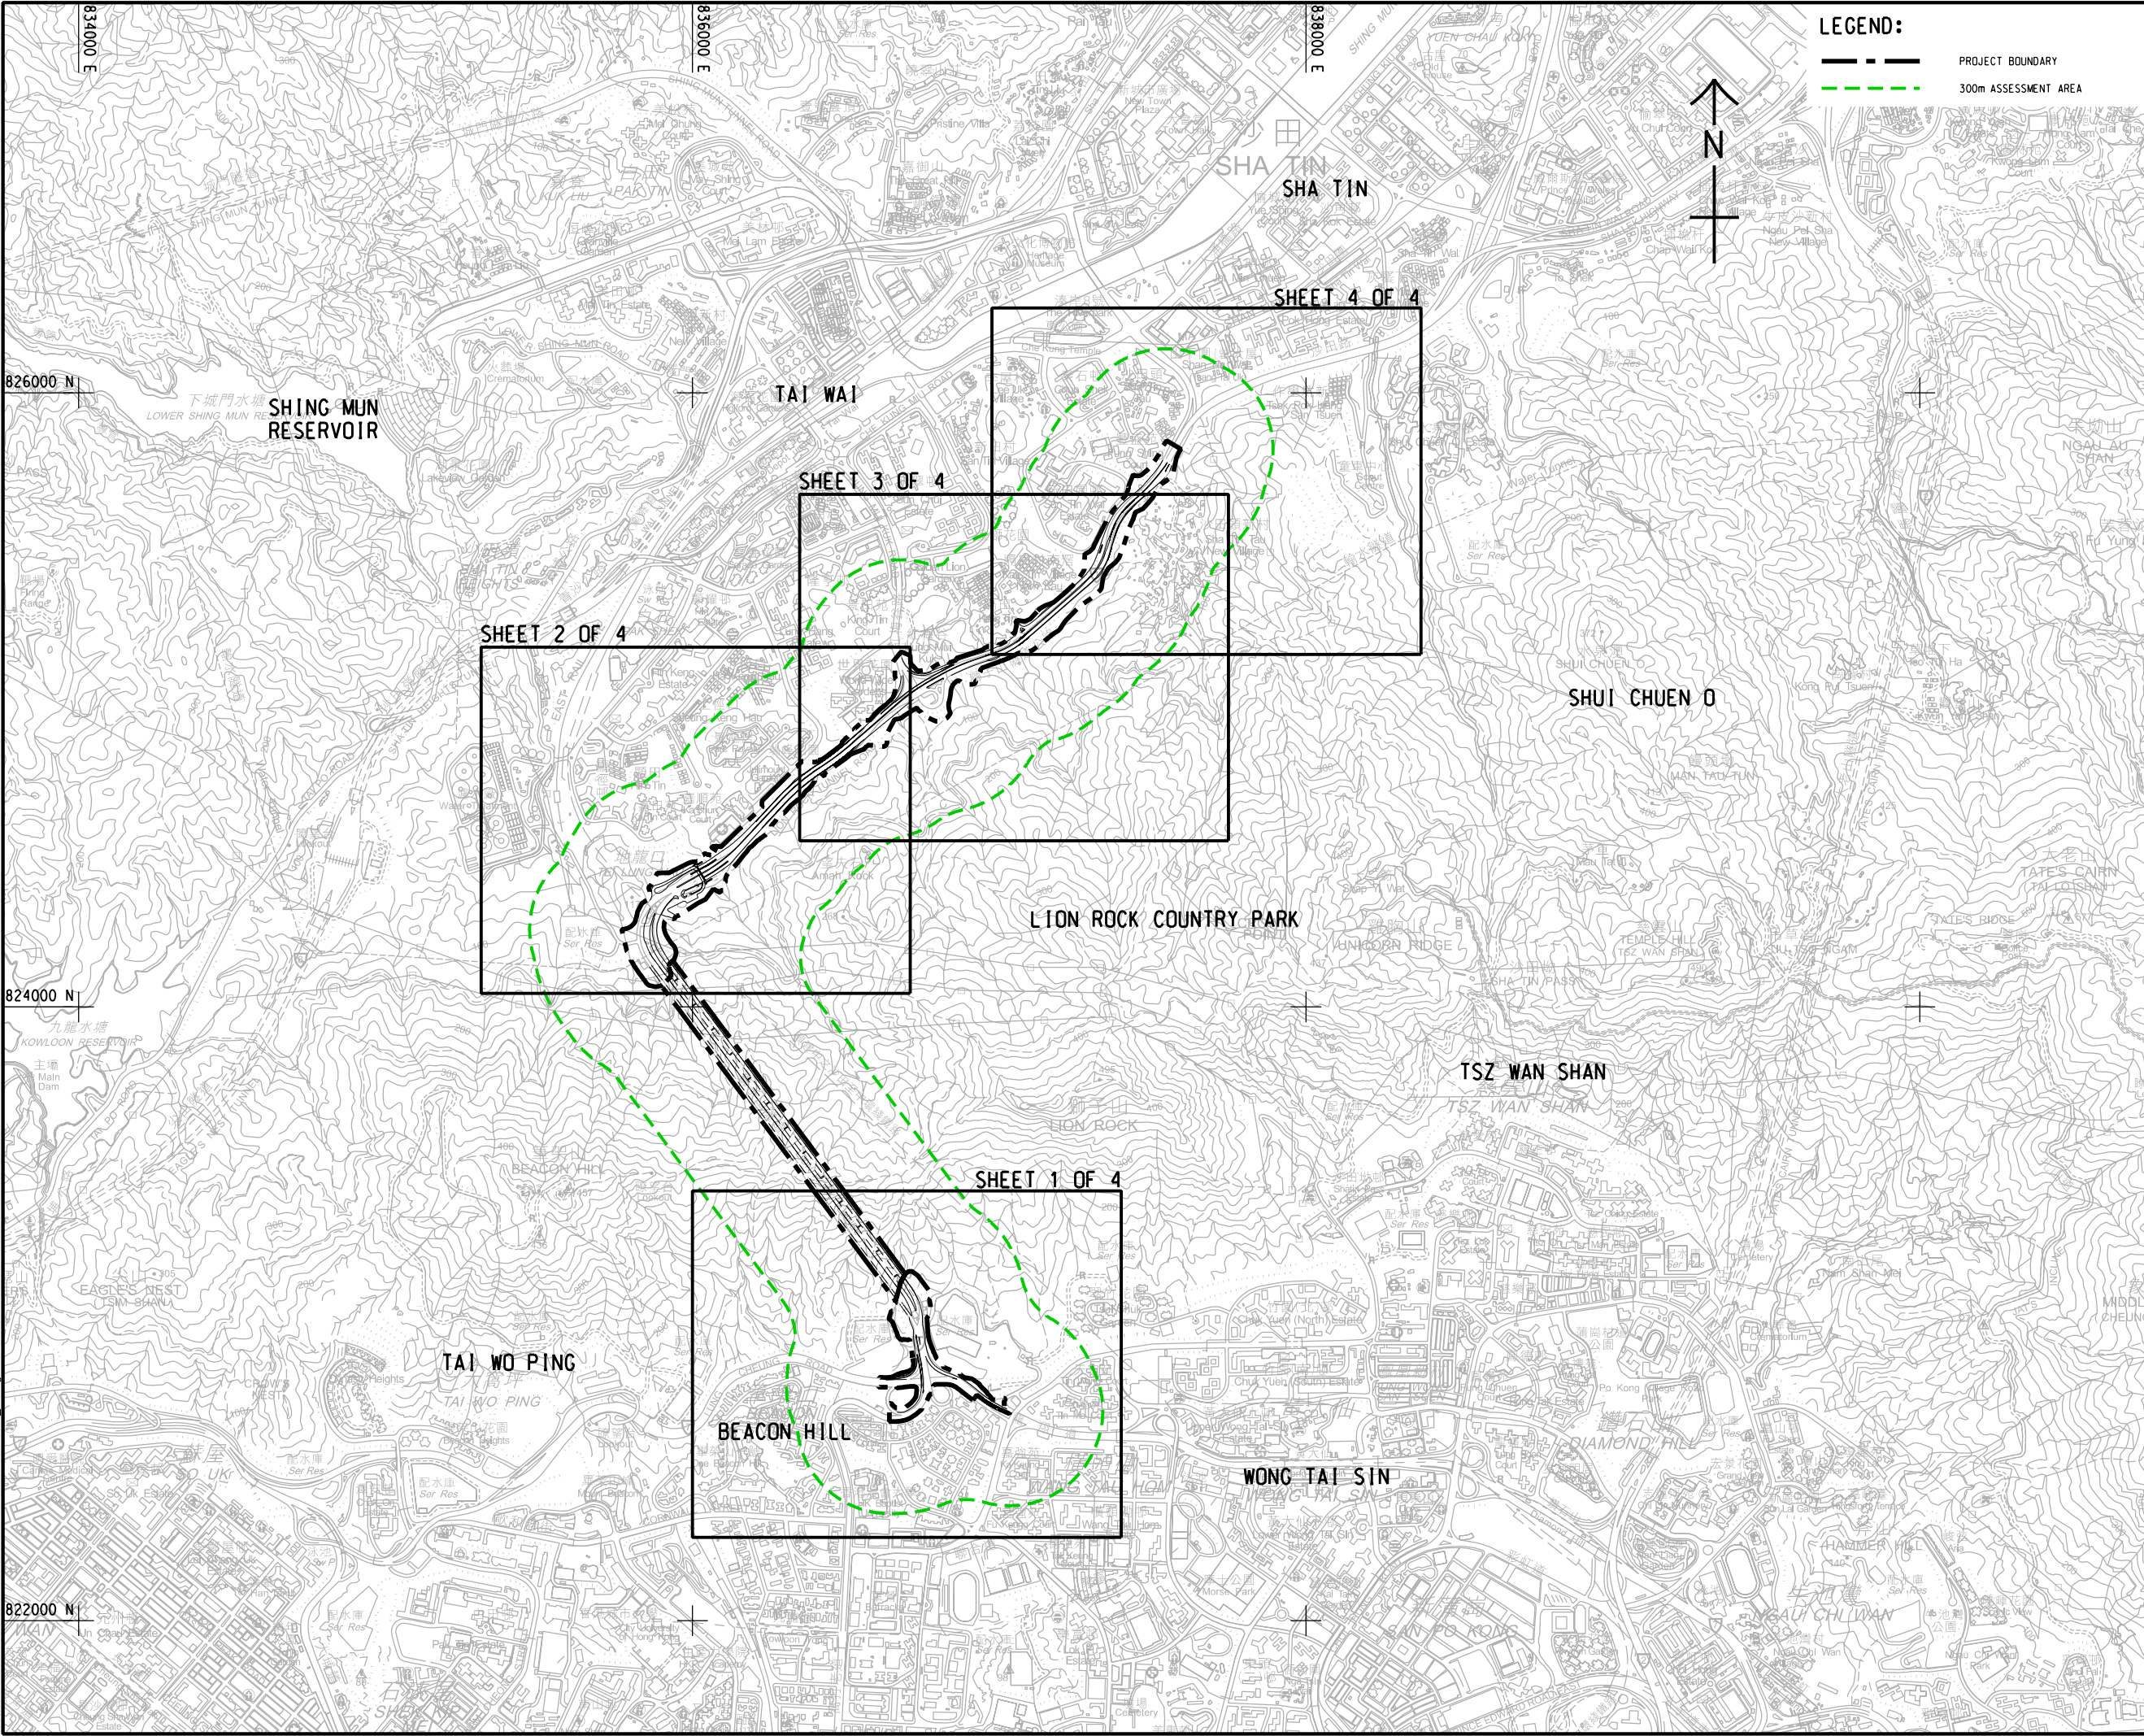

LEGEND:

--- PROJECT BOUNDARY

--- 300m ASSESSMENT AREA



PROJECT

IMPROVEMENT OF
LION ROCK TUNNEL -
INVESTIGATION

CLIENT

路政署
HIGHWAYS
DEPARTMENT

CONSULTANT

AECOM Asia Company Ltd.
www.aecom.com

SUB-CONSULTANTS

分判工程顧問公司

ISSUE/REVISION

I/R	DATE	DESCRIPTION	CHK.

STATUS

SCALE

A3 1 : 20000

DIMENSION UNIT

METRES

KEY PLAN

PROJECT NO.

60604728

AGREEMENT NO.

CE 48/2018(HY)

SHEET TITLE

LOCATIONS OF NOISE ASSESSMENT
AREA AND REPRESENTATIVE
NOISE SENSITIVE RECEIVERS
(KEY PLAN)

SHEET NUMBER

60604728/R42b/FIGURE 4.1