


ISO A1 594mm x 841mm
Approved:
Checked:
Designer:
Project Management Initials:
2022/6/7
PLOT FILE BY: ZHILZ
PLOT FILE BY: ZHILZ

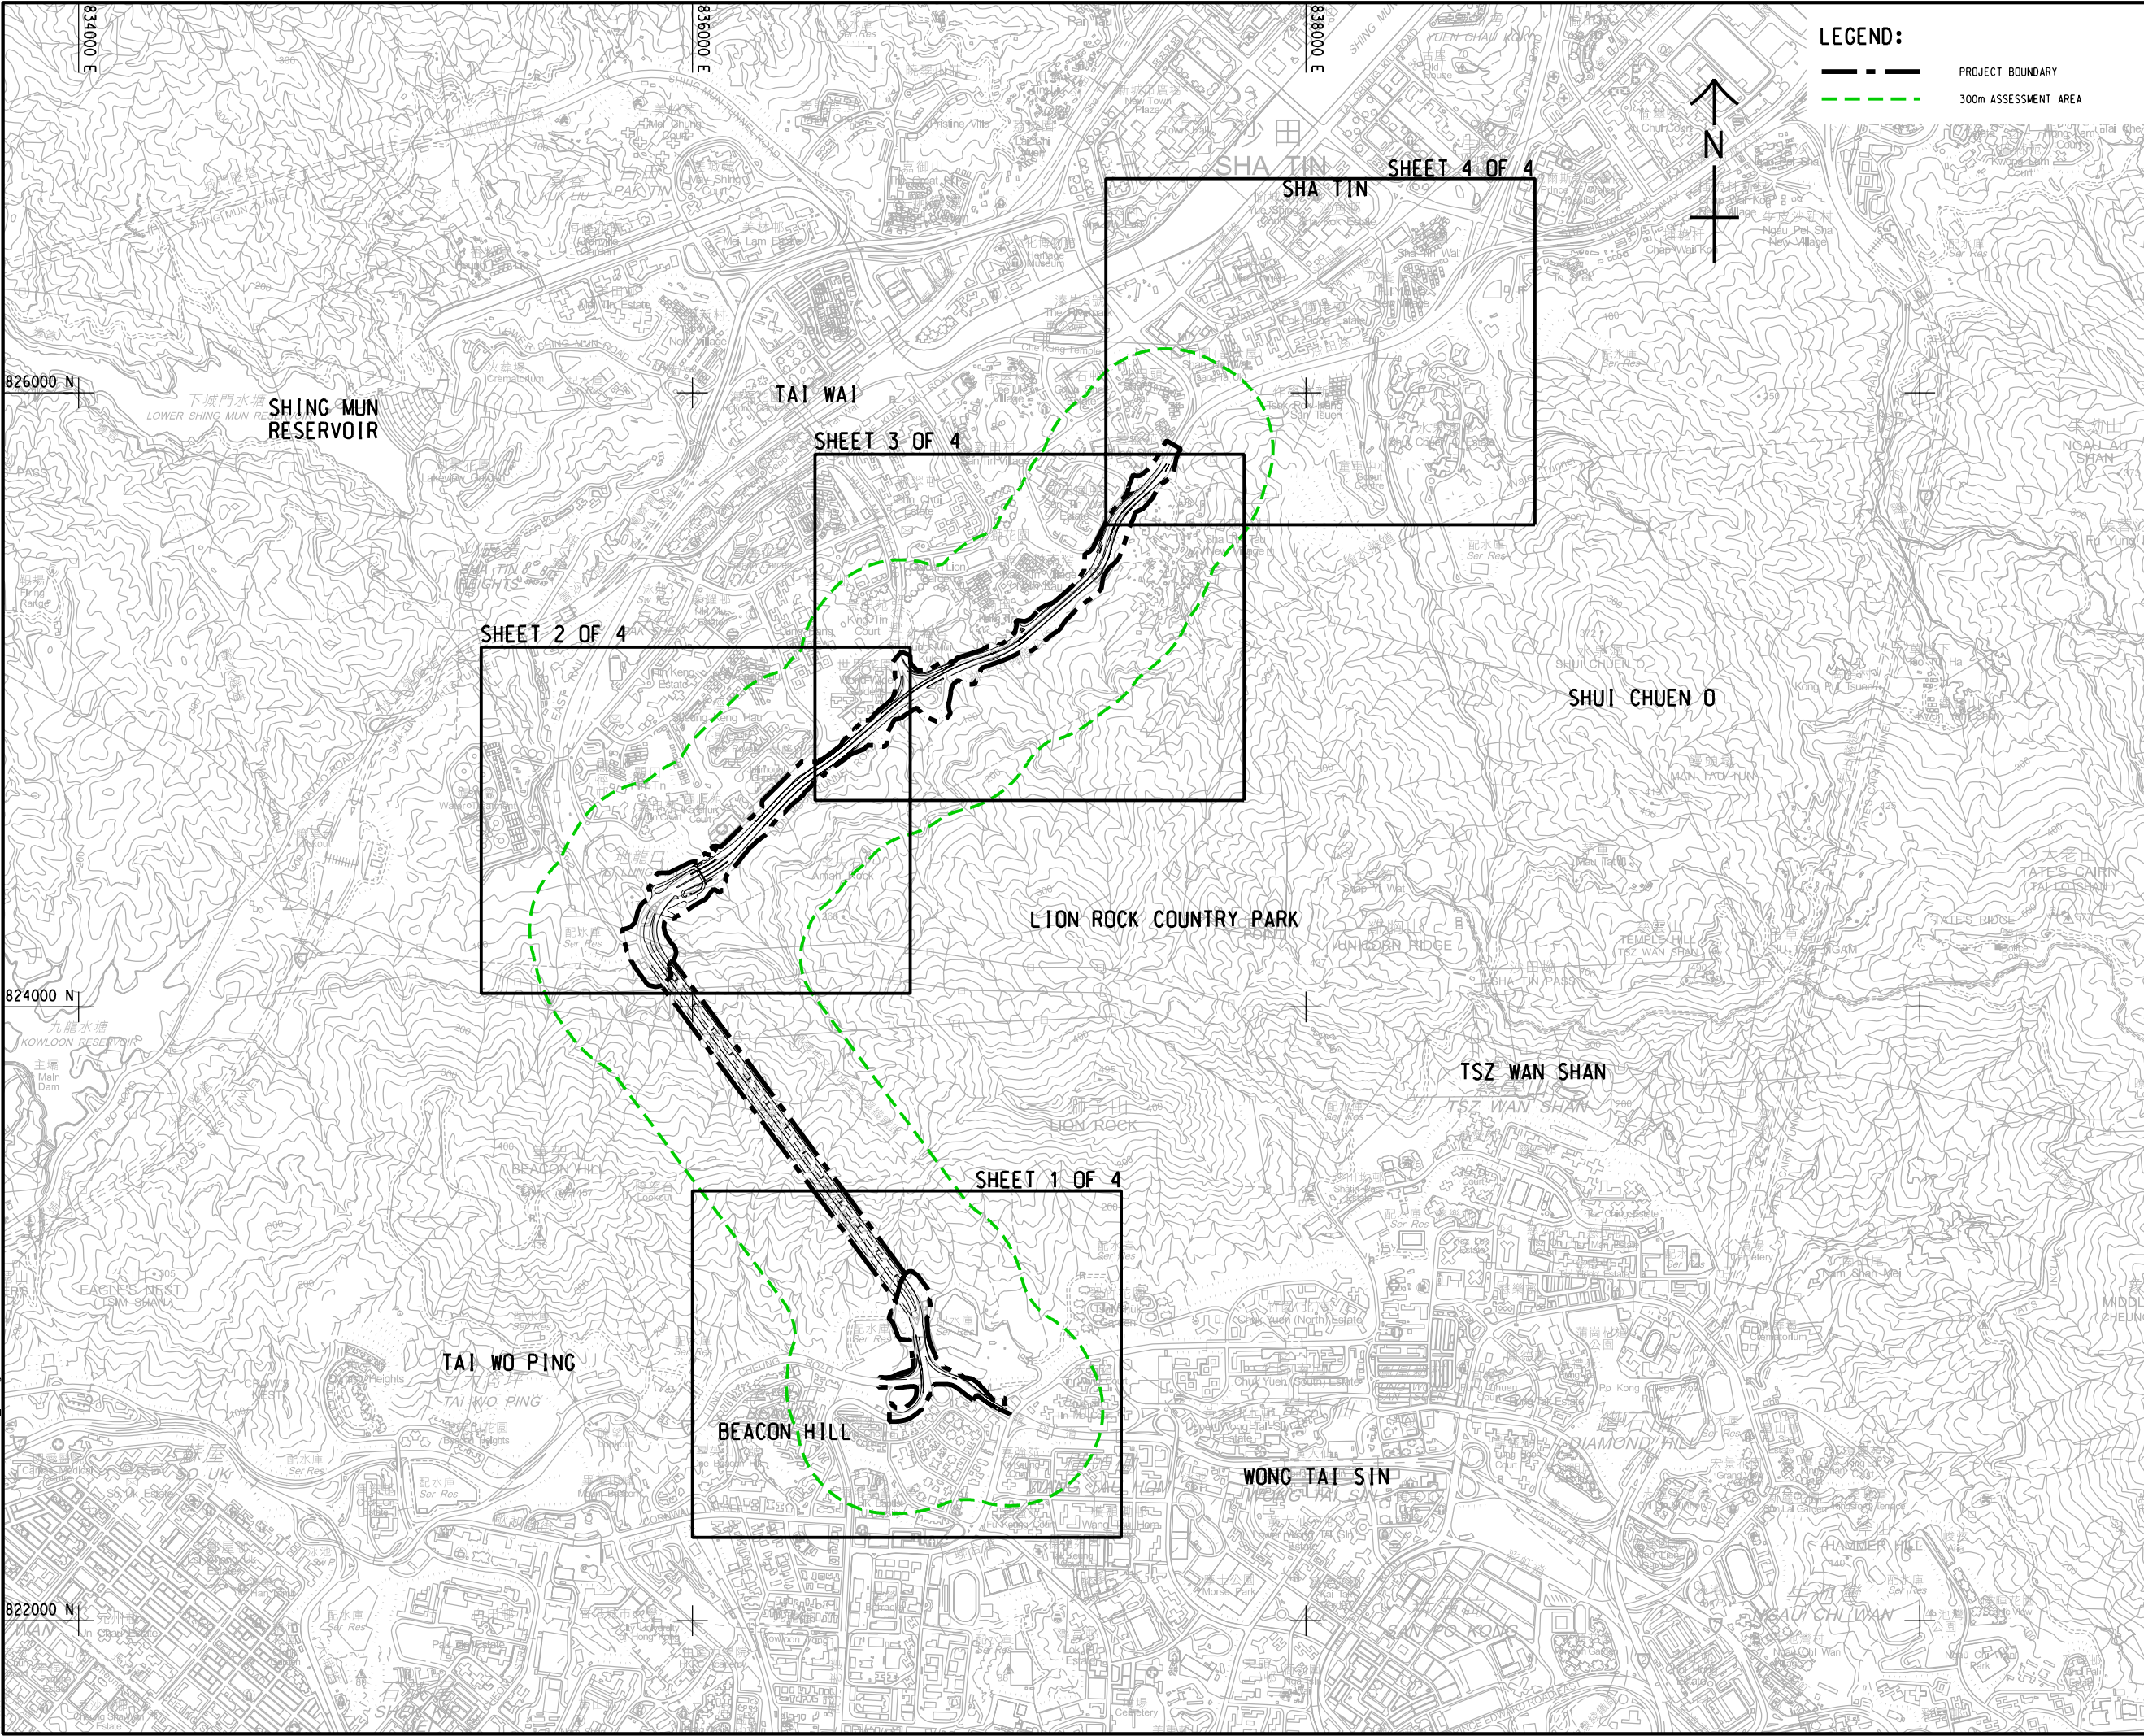

LEGEND:

--- PROJECT BOUNDARY

--- 300m ASSESSMENT AREA

AECOM

PROJECT
項目

**IMPROVEMENT OF
LION ROCK TUNNEL -
INVESTIGATION**

CLIENT
業主

**路政署
HIGHWAYS
DEPARTMENT**

CONSULTANT
工程顧問公司

AECOM Asia Company Ltd.
www.aecom.com

SUB-CONSULTANTS
分判工程顧問公司

ISSUE/REVISION

修改

I/R	DATE	DESCRIPTION	CHK.
修改	日期	修改描述	校核

STATUS

有效

SCALE

比例

A3 1 : 20000

DIMENSION UNIT

尺寸單位

METRES

KEY PLAN

索引圖

PROJECT NO.
項目編號

60604728

AGREEMENT NO.
協議編號

CE 48/2018(HY)

SHEET TITLE
圖紙名稱

LOCATION OF NOISE
ASSESSMENT POINT FOR
CONSTRUCTION PHASE

SHEET NUMBER
圖紙編號

60604728/R42b/FIGURE 4.2