

NOTE:

1. THIS DRAWING TO BE READ IN CONJUNCTION WITH DRAWING NOS. 60604728/R42b/FIGURE 4.3.2 TO 4.3.4.

LEGEND:

- PROJECT BOUNDARY
- 300m ASSESSMENT AREA
- OPERATION PHASE FIXED NOISE SOURCES
- PH1 ROAD TRAFFIC NOISE ASSESSMENT POINT
- PHD3 ROAD TRAFFIC NOISE AND FIXED NOISE ASSESSMENT POINT



ISSUE/REVISION


IR	DATE	DESCRIPTION	CHK.

STATUS

SCALE **DIMENSION UNIT**

A3 1:4000 METRES

KEY PLAN A3 1:20000

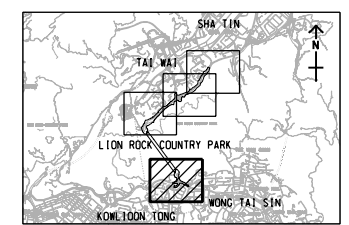

PROJECT NO. **AGREEMENT NO.**

60604728 CE 48/2018(HY)

SHEET TITLE

LOCATION OF NOISE ASSESSMENT POINTS FOR OPERATION PHASE (KOWLOON)


SHEET 1 OF 4

SHEET NUMBER

60604728/R42b/FIGURE 4.3.1

This drawing has been prepared for the use of AECOM's client. It may not be used, modified, reproduced or relied upon by third parties, except as agreed by AECOM or as required by law. AECOM accepts no responsibility, and disclaims any liability whatsoever, for any part, that uses or relies on this drawing without AECOM's express written consent. All measurements must be obtained from the stated dimensions.

ISO A1 594mm x 841mm
 Approved:
 Checked:
 Designer:
 Project Management Initials:
 2022/6/7
 PATH PROJECTS/60604728/DRAWING/REPORT/42b/R42b_792.dgn
 Plot File by: ZHILZ

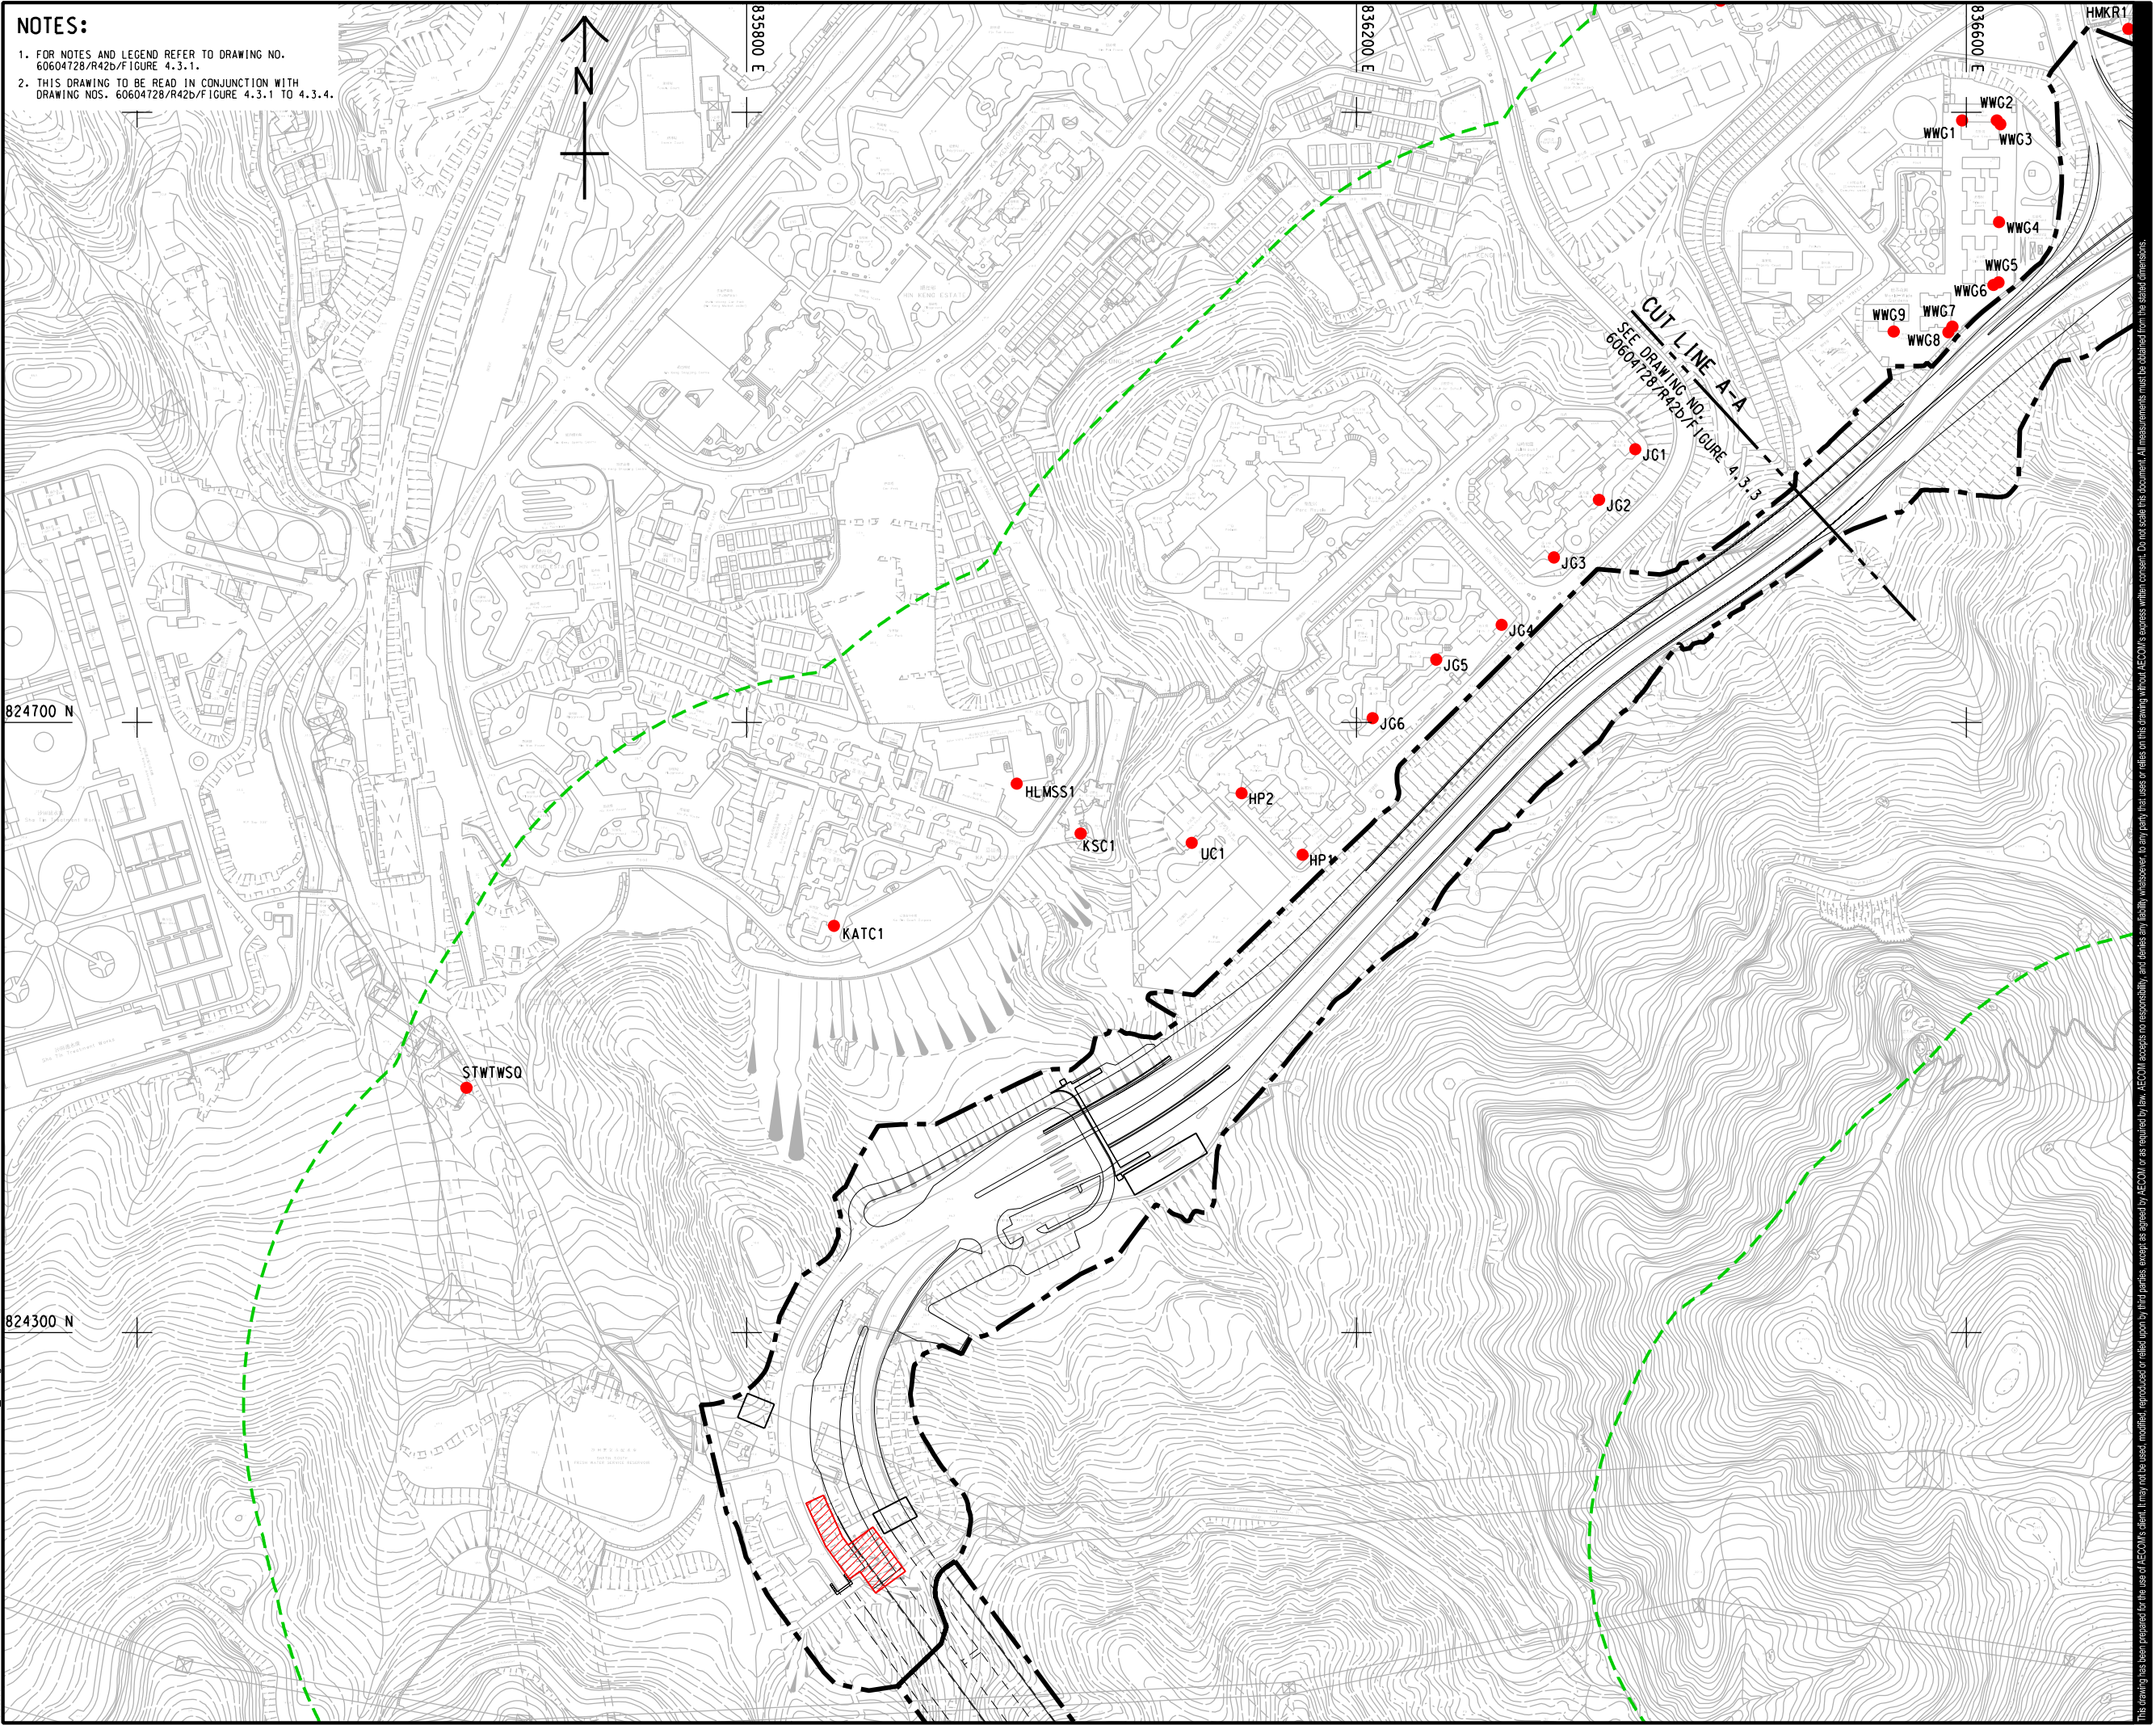

NOTES:

- FOR NOTES AND LEGEND REFER TO DRAWING NO. 60604728/R42b/FIGURE 4.3.1.
- THIS DRAWING TO BE READ IN CONJUNCTION WITH DRAWING NOS. 60604728/R42b/FIGURE 4.3.1 TO 4.3.4.

AECOM

PROJECT
 IMPROVEMENT OF LION ROCK TUNNEL - INVESTIGATION

CLIENT
 路政署
HIGHWAYS DEPARTMENT

CONSULTANT
 AECOM Asia Company Ltd.
 www.aecom.com

SUB-CONSULTANTS
 分判工程顧問公司

ISSUE/REVISION


NO.	DATE	DESCRIPTION	CHK.

STATUS
 01/21

SCALE
 1:4000

DIMENSION UNIT
 METRES

KEY PLAN A3 1:200000

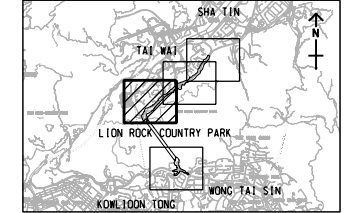

PROJECT NO.
 60604728

AGREEMENT NO.
 CE 48/2018(HY)

SHEET TITLE
 LOCATION OF NOISE ASSESSMENT POINTS FOR OPERATION PHASE (SHATIN)


SHEET NUMBER
 SHEET 2 OF 4

60604728/R42b/FIGURE 4.3.2

This drawing has been prepared for the use of AECOM's client. It may not be used, modified, reproduced or relied upon by third parties, except as agreed by AECOM or as required by law. AECOM accepts no responsibility, and disclaims any liability whatsoever, for any part, that is less or relies on this drawing without AECOM's express written consent. All measurements must be obtained from the stated dimensions.

ISO A1 594mm x 841mm
 Approved:
 Checked:
 Designer:
 Project Management Initials:
 2022/6/7
 PATH PROJECTS\60604728\DRAWING\REPORT\42b\42b_793.dgn
 Plot File by: ZHLZ

NOTES:
 1. FOR NOTES AND LEGEND REFER TO DRAWING NO. 60604728/R42b/FIGURE 4.3.1.
 2. THIS DRAWING TO BE READ IN CONJUNCTION WITH DRAWING NOS. 60604728/R42b/FIGURE 4.3.1 TO 4.3.4.

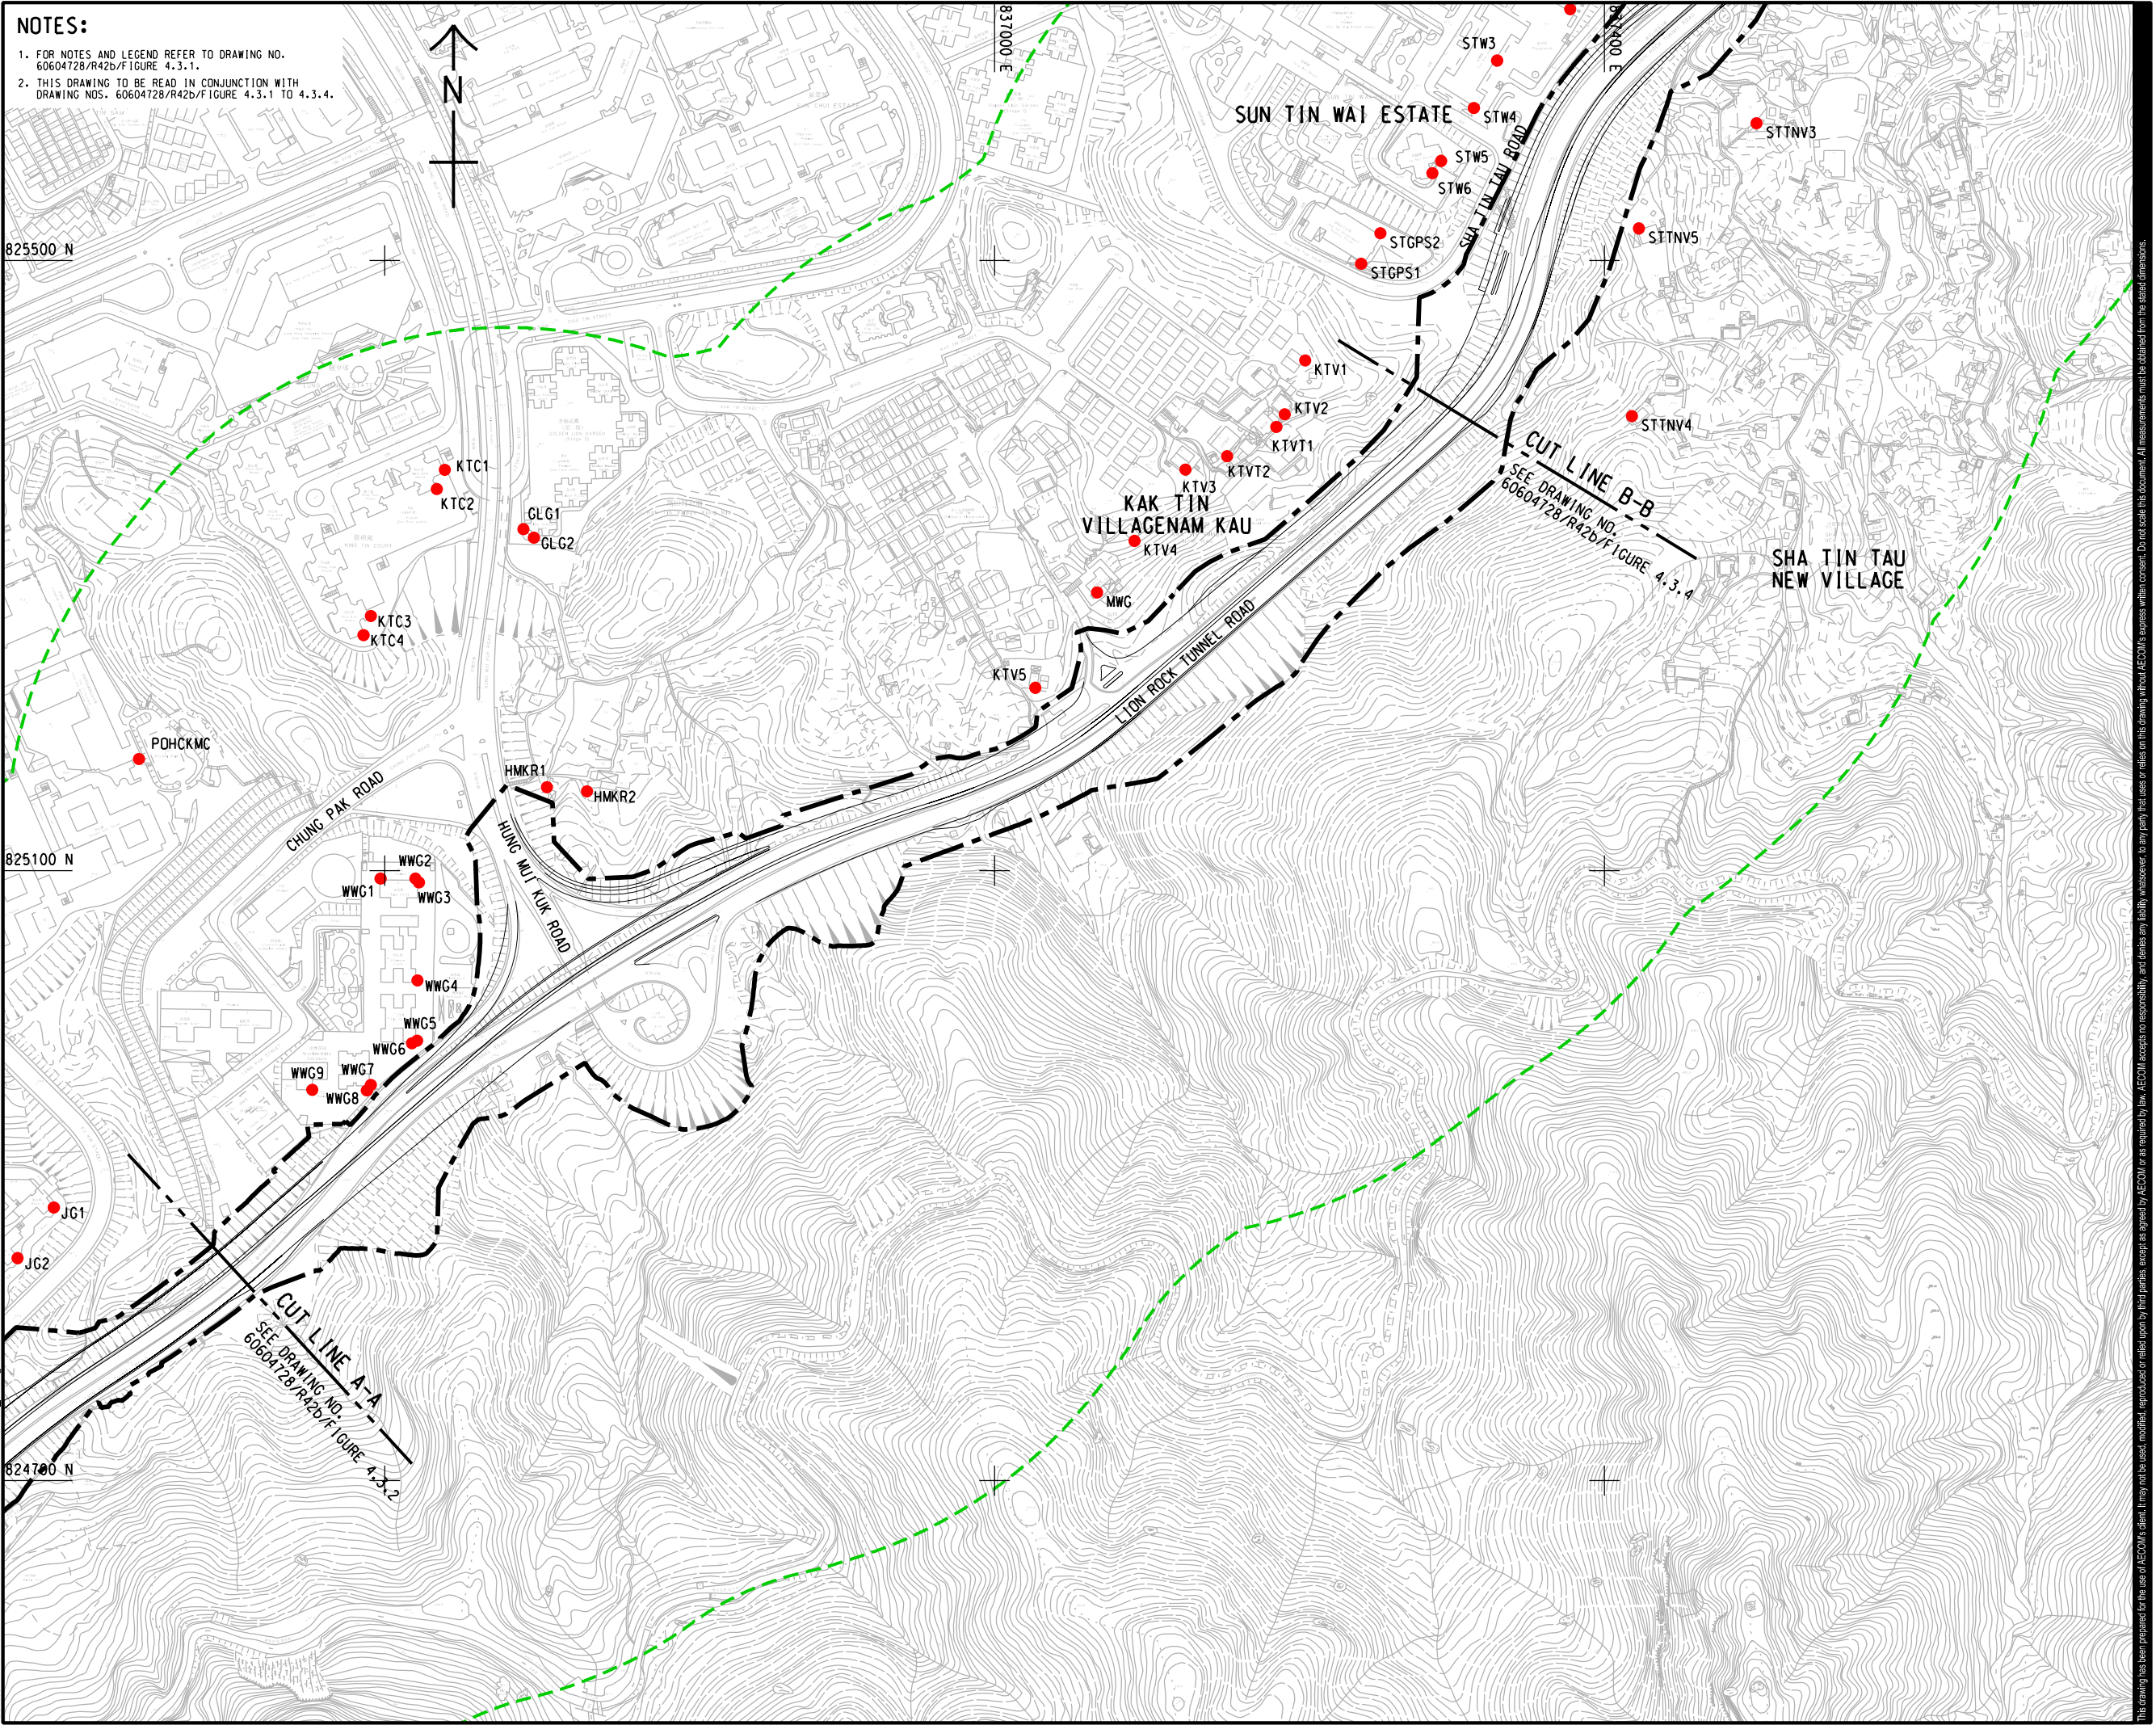

AECOM

PROJECT
 IMPROVEMENT OF LION ROCK TUNNEL - INVESTIGATION

CLIENT
 **HIGHWAYS DEPARTMENT**

CONSULTANT
 AECOM Asia Company Ltd.
 www.aecom.com


SUB-CONSULTANTS

ISSUE/REVISION

IR	DATE	DESCRIPTION	CHK.

STATUS

SCALE **DIMENSION UNIT**
 A3 1 : 4000 METRES

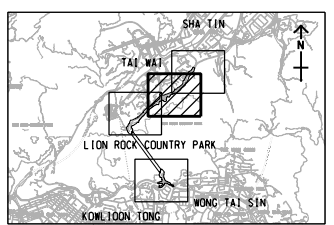


PROJECT NO. **AGREEMENT NO.**
 60604728 CE 48/2018(HY)

SHEET TITLE
 LOCATION OF NOISE ASSESSMENT POINTS FOR OPERATION PHASE (SHATIN) SHEET 3 OF 4

SHEET NUMBER
 60604728/R42b/FIGURE 4.3.3

This drawing has been prepared for the use of AECOM's client. It may not be used, modified, reproduced or relied upon by third parties, except as agreed by AECOM or as required by law. AECOM accepts no responsibility, and denies any liability whatsoever, for any part, that less or relies on this drawing without AECOM's express written consent. All measurements must be obtained from the stated dimensions.

ISO A1 594mm x 841mm
 Approved:
 Checked:
 Designer:
 Project Management Initials:
 2022/6/7
 PATH PROJECTS\60604728\DRAWING\REPORT\42b\R42b_794.dgn
 Plot File by: ZHILZ

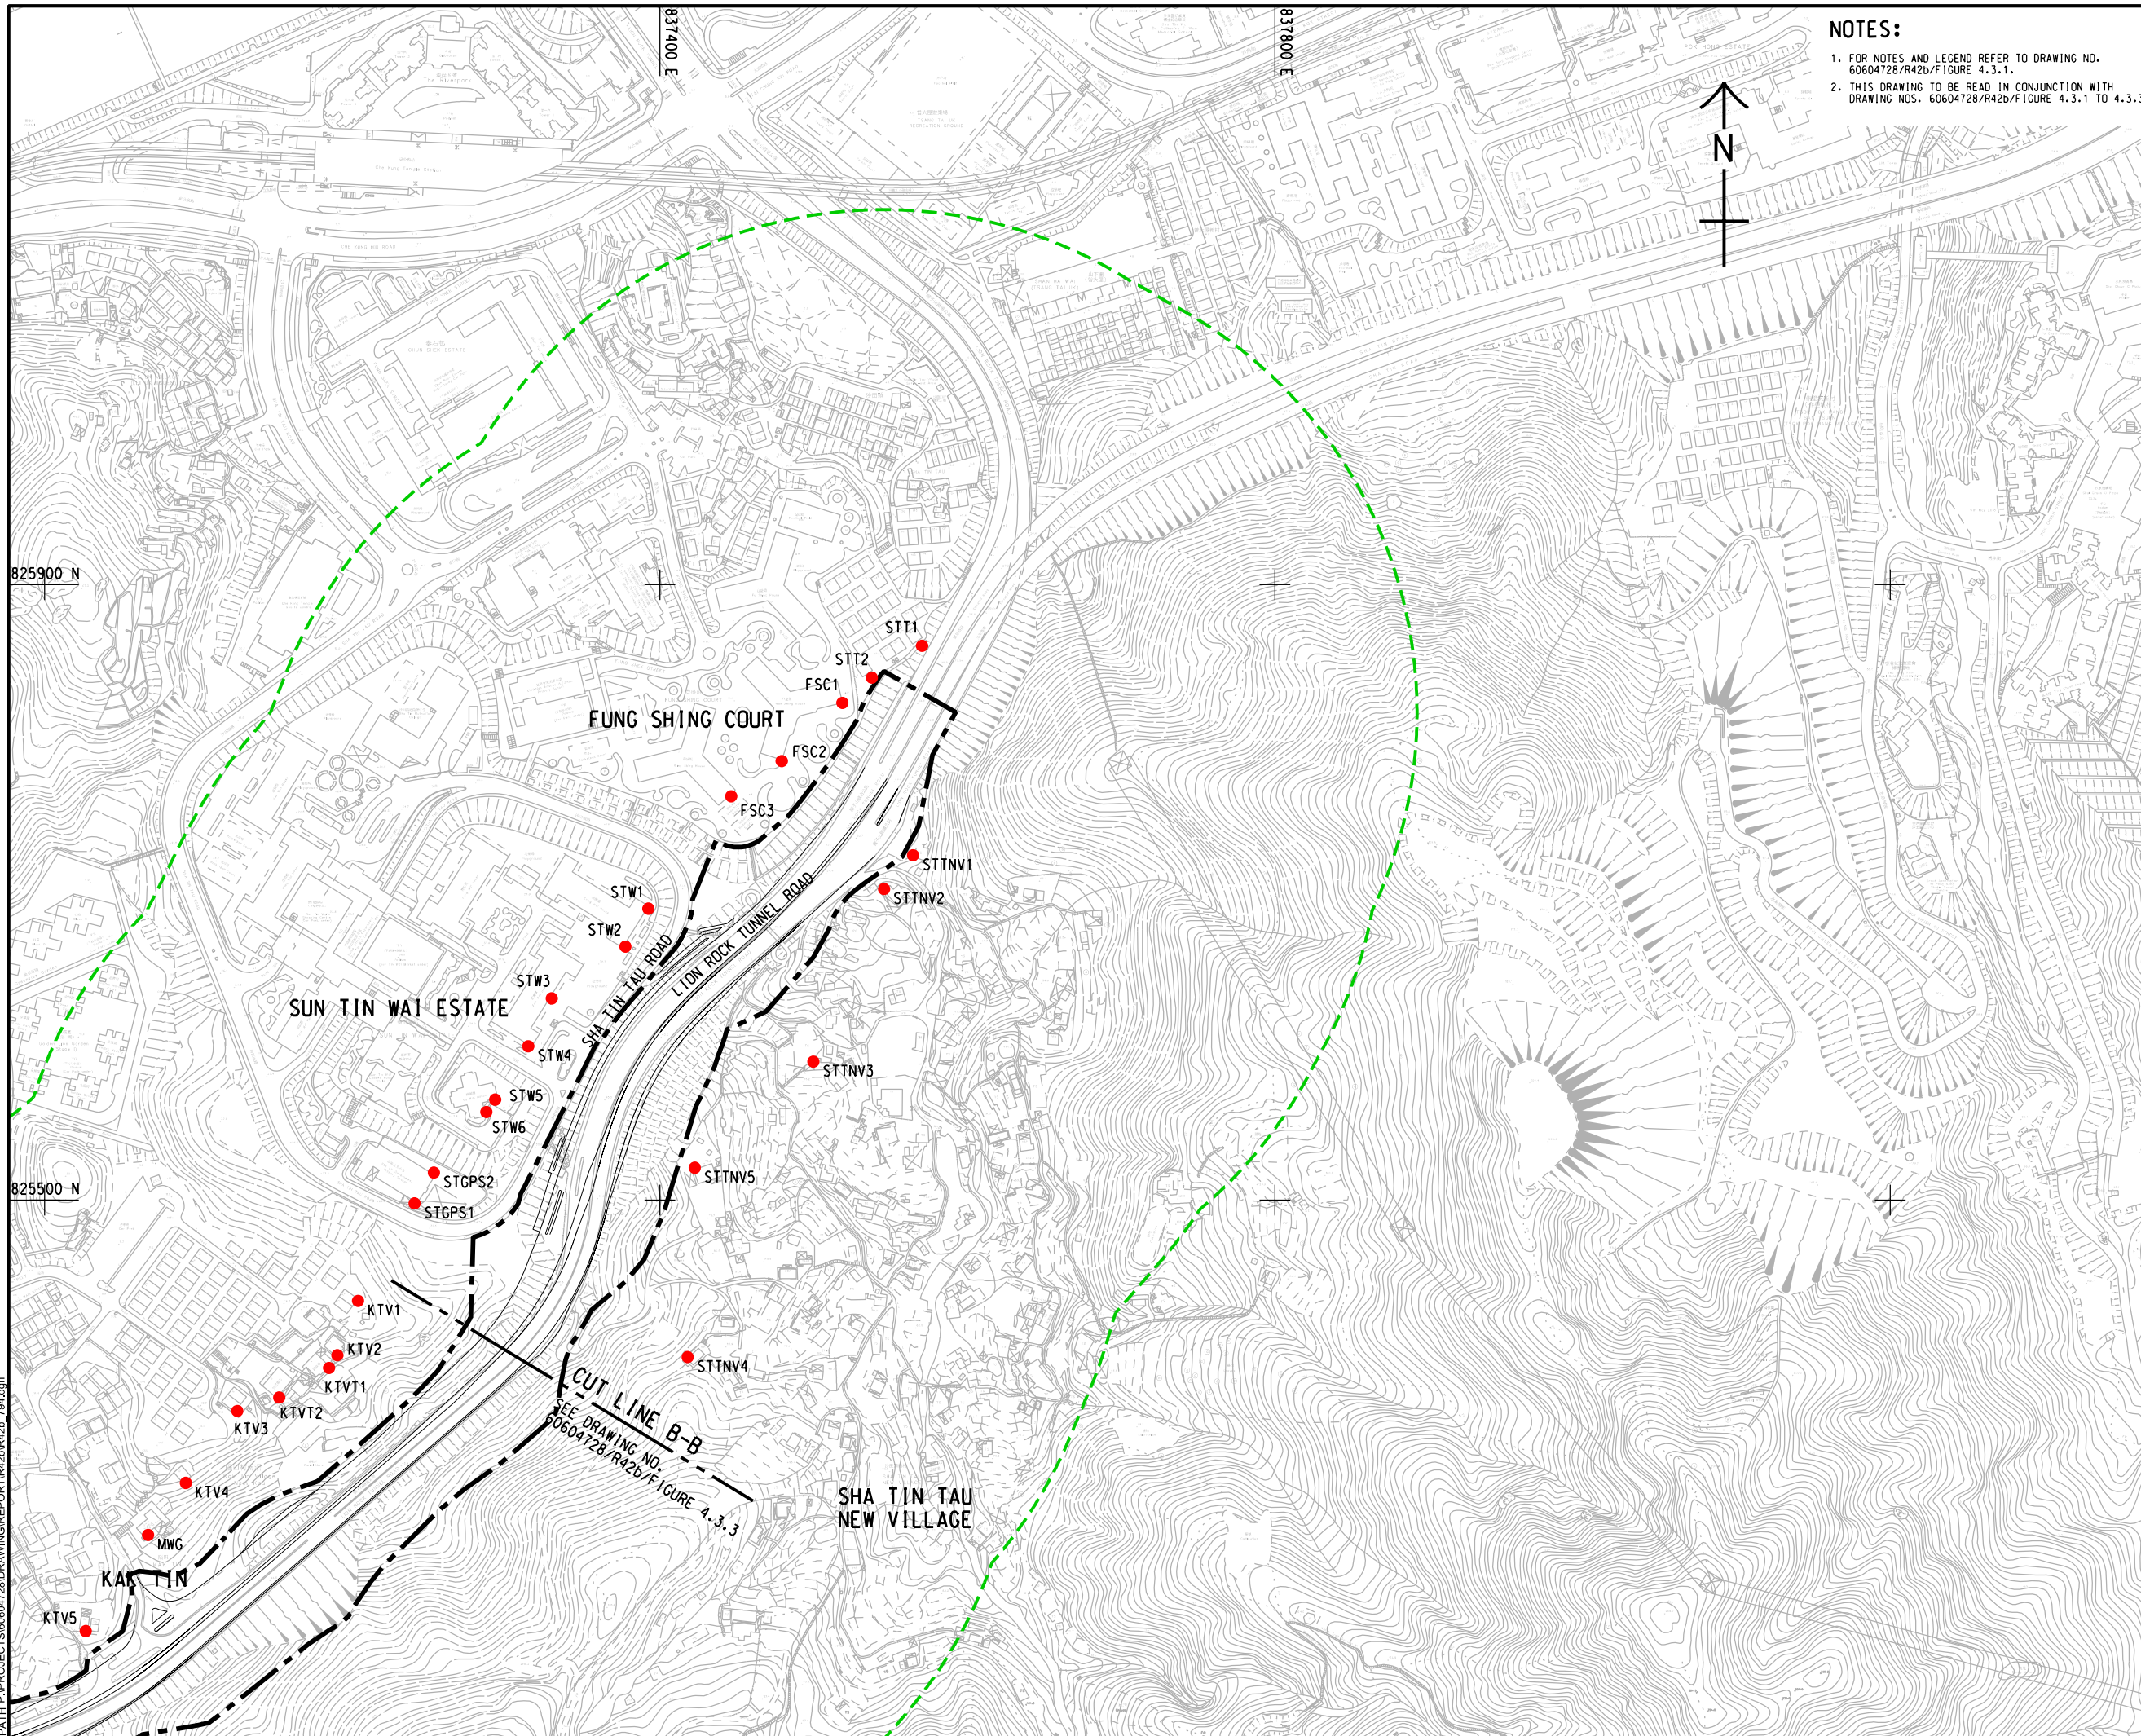

NOTES:
 1. FOR NOTES AND LEGEND REFER TO DRAWING NO. 60604728/R42b/Figure 4.3-1.
 2. THIS DRAWING TO BE READ IN CONJUNCTION WITH DRAWING NOS. 60604728/R42b/Figure 4.3.1 TO 4.3.3.

AECOM

PROJECT
 項目

IMPROVEMENT OF LION ROCK TUNNEL - INVESTIGATION

CLIENT
 業主

**路政署
 HIGHWAYS DEPARTMENT**

CONSULTANT
 顧問公司

AECOM Asia Company Ltd.
 www.aecom.com

SUB-CONSULTANTS
 分判工程師/顧問公司

ISSUE/REVISION
 修訂

IR	DATE	DESCRIPTION	CHK.

STATUS
 狀態


SCALE
 比例尺

A3 1:4000

DIMENSION UNIT
 尺寸單位

METRES

KEY PLAN A3 1:20000

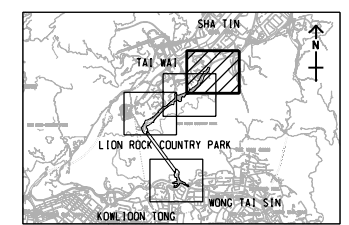

PROJECT NO.
 項目編號

60604728

AGREEMENT NO.
 協議編號

CE 48/2018(HY)

SHEET TITLE
 圖則名稱

LOCATION OF NOISE ASSESSMENT POINTS FOR OPERATION PHASE (SHATIN)

SHEET NUMBER
 圖則號碼

60604728/R42b/FIGURE 4.3.4

SHEET 4 OF 4

This drawing has been prepared for the use of AECOM's client. It may not be used, modified, reproduced or relied upon by third parties, except as agreed by AECOM or as required by law. AECOM accepts no responsibility, and does not warrant, for any part, that is used or relied upon in this drawing without AECOM's express written consent. All measurements must be obtained from the stated dimensions.