


ISO A1 594mm x 841mm  
Approved:  
Checked:  
Designer:  
Project Management Initials:  
2022/6/7  
PLOT FILE BY: ZHILZ  
PLOT FILE BY: ZHILZ

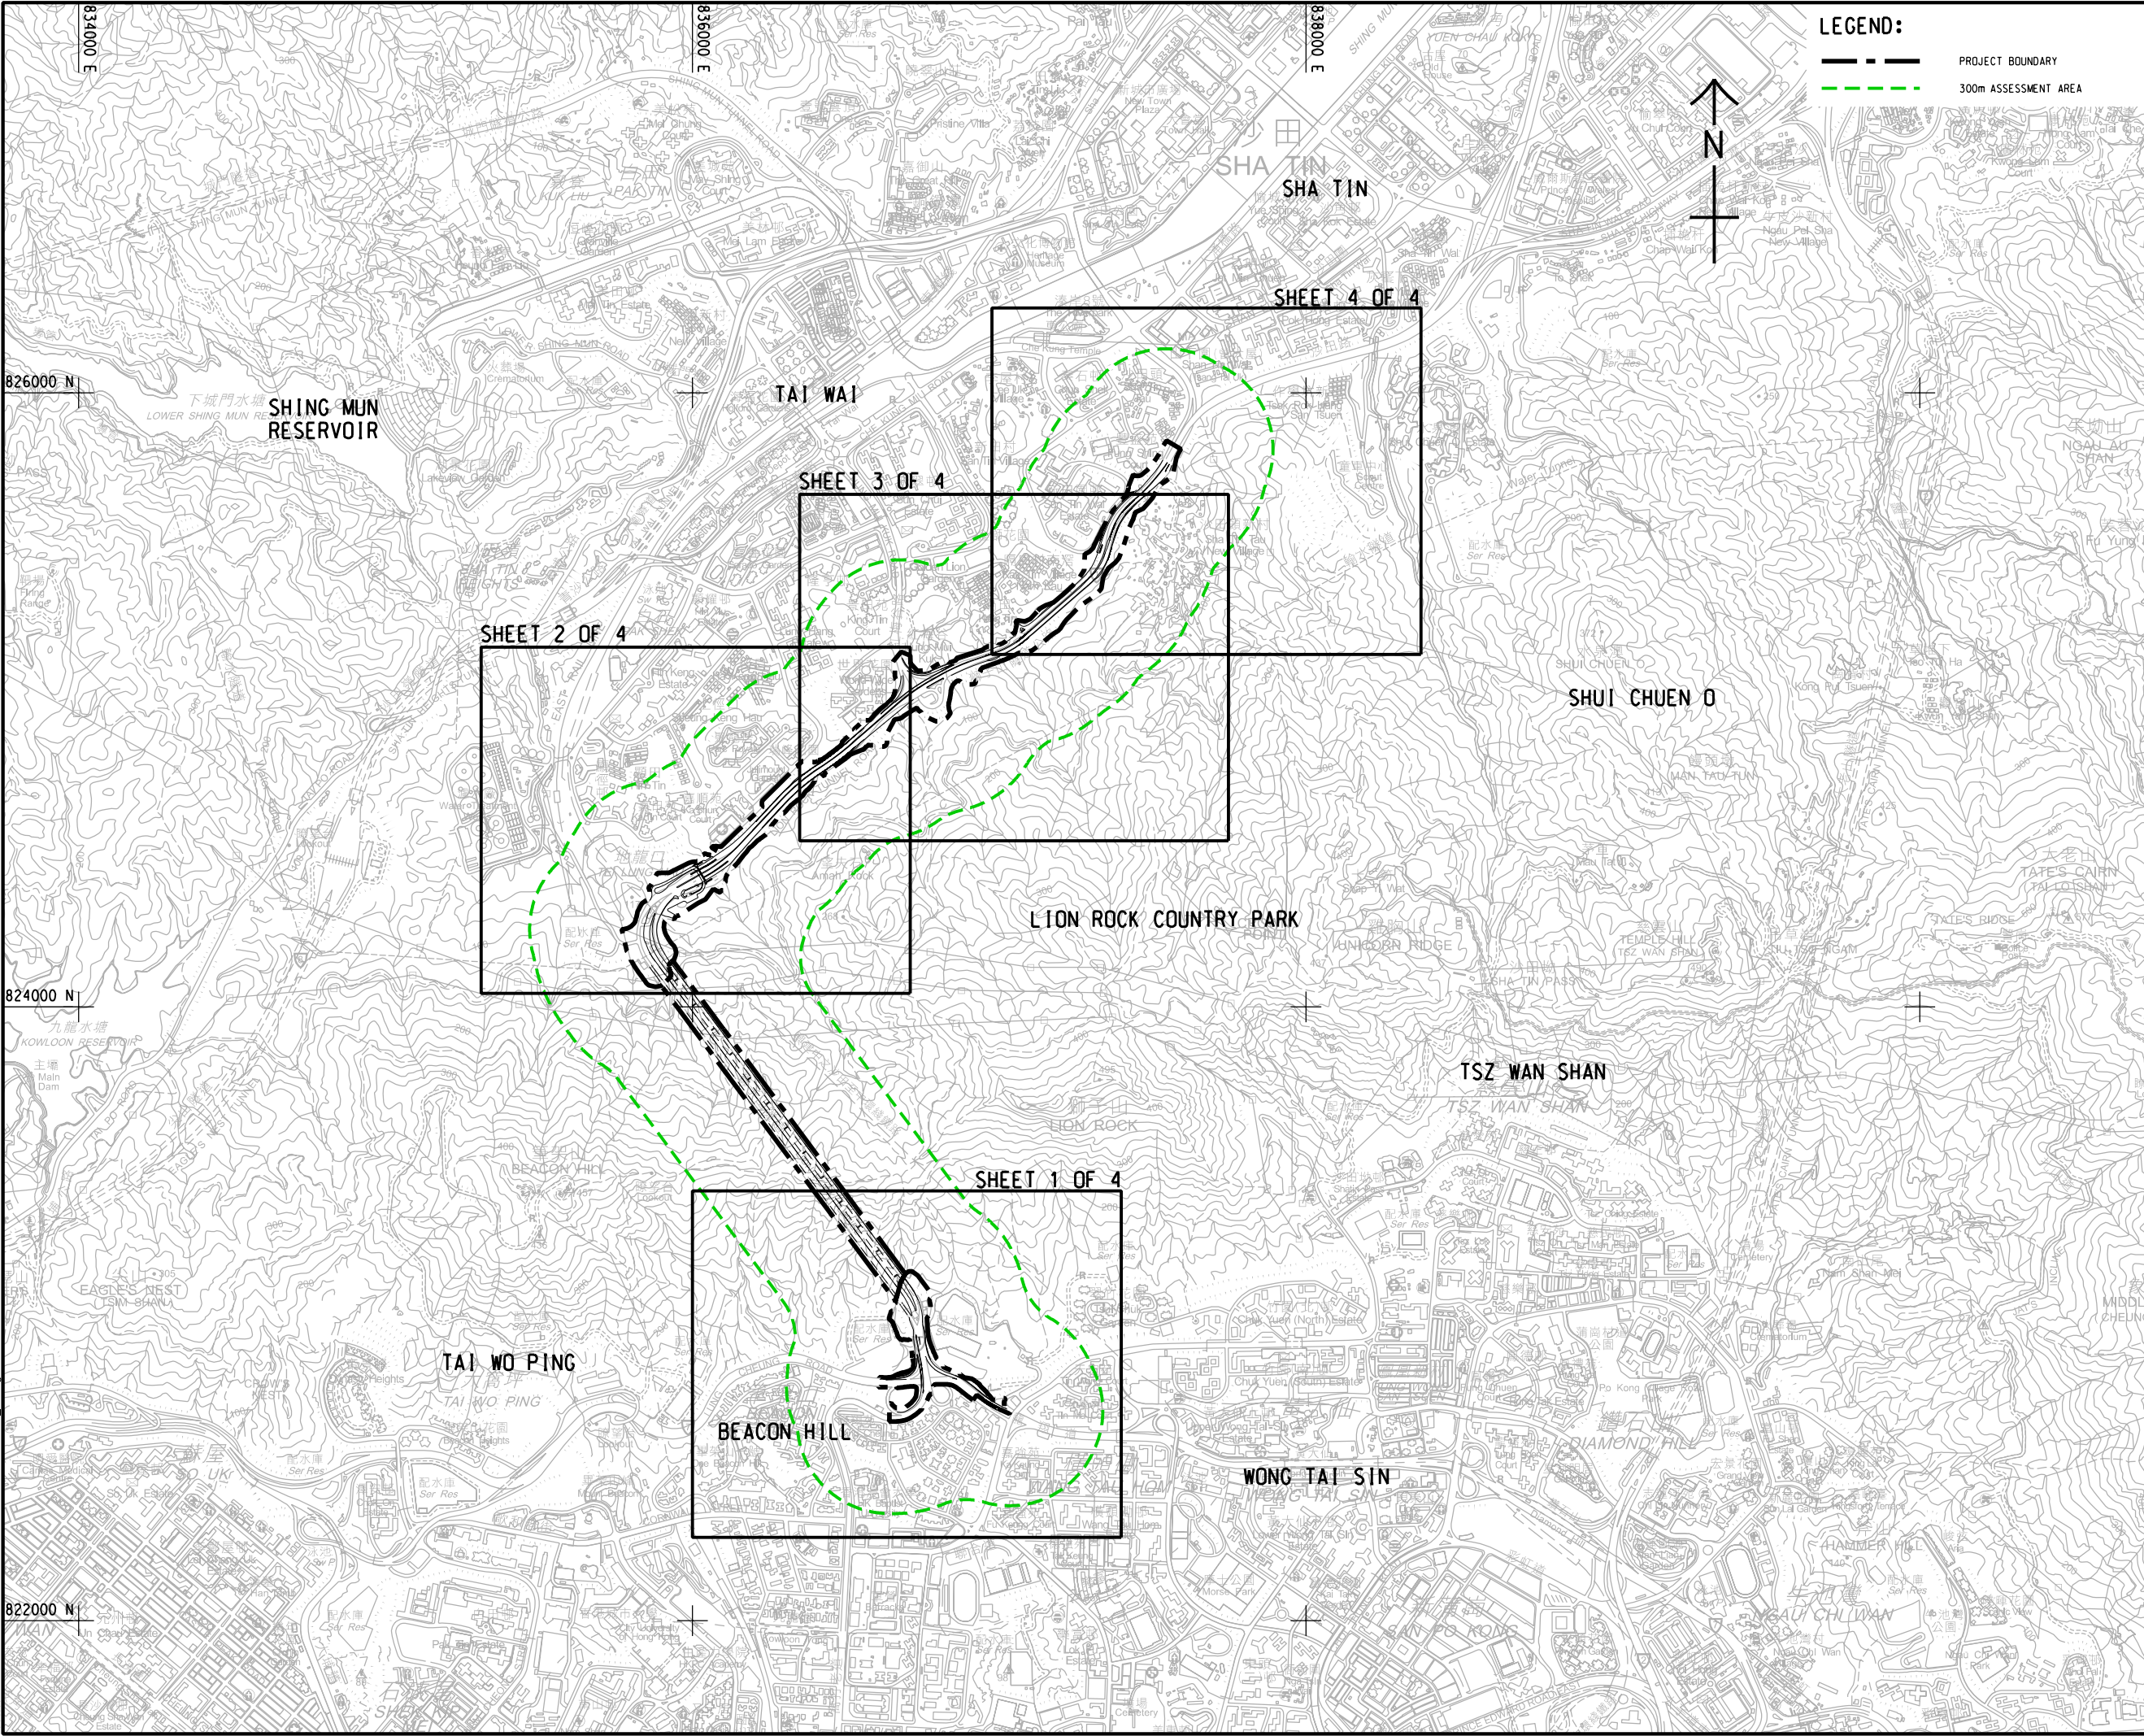

PROJECT

IMPROVEMENT OF  
LION ROCK TUNNEL -  
INVESTIGATION

CLIENT



CONSULTANT

AECOM Asia Company Ltd.  
www.aecom.com

SUB-CONSULTANTS

ISSUE/REVISION

I/R	DATE	DESCRIPTION	CHK.

STATUS

SCALE

A3 1:20000

DIMENSION UNIT

METRES

KEY PLAN

PROJECT NO.

60604728

AGREEMENT NO.

CE 48/2018(HY)

SHEET TITLE

LOCATION OF NOISE  
ASSESSMENT POINTS FOR  
OPERATION PHASE  
(KEY PLAN)

SHEET NUMBER

60604728/R42b/FIGURE 4.3