


ISO A1 594mm x 841mm
Approved:
Checked:
Designer:
Project Management Initials:

2022/7/14
Plot File by: ZHLZ
PATH: P:\PROJECTS\60604728\DRAWING\REPORT\W42b\W42b_752.dgn

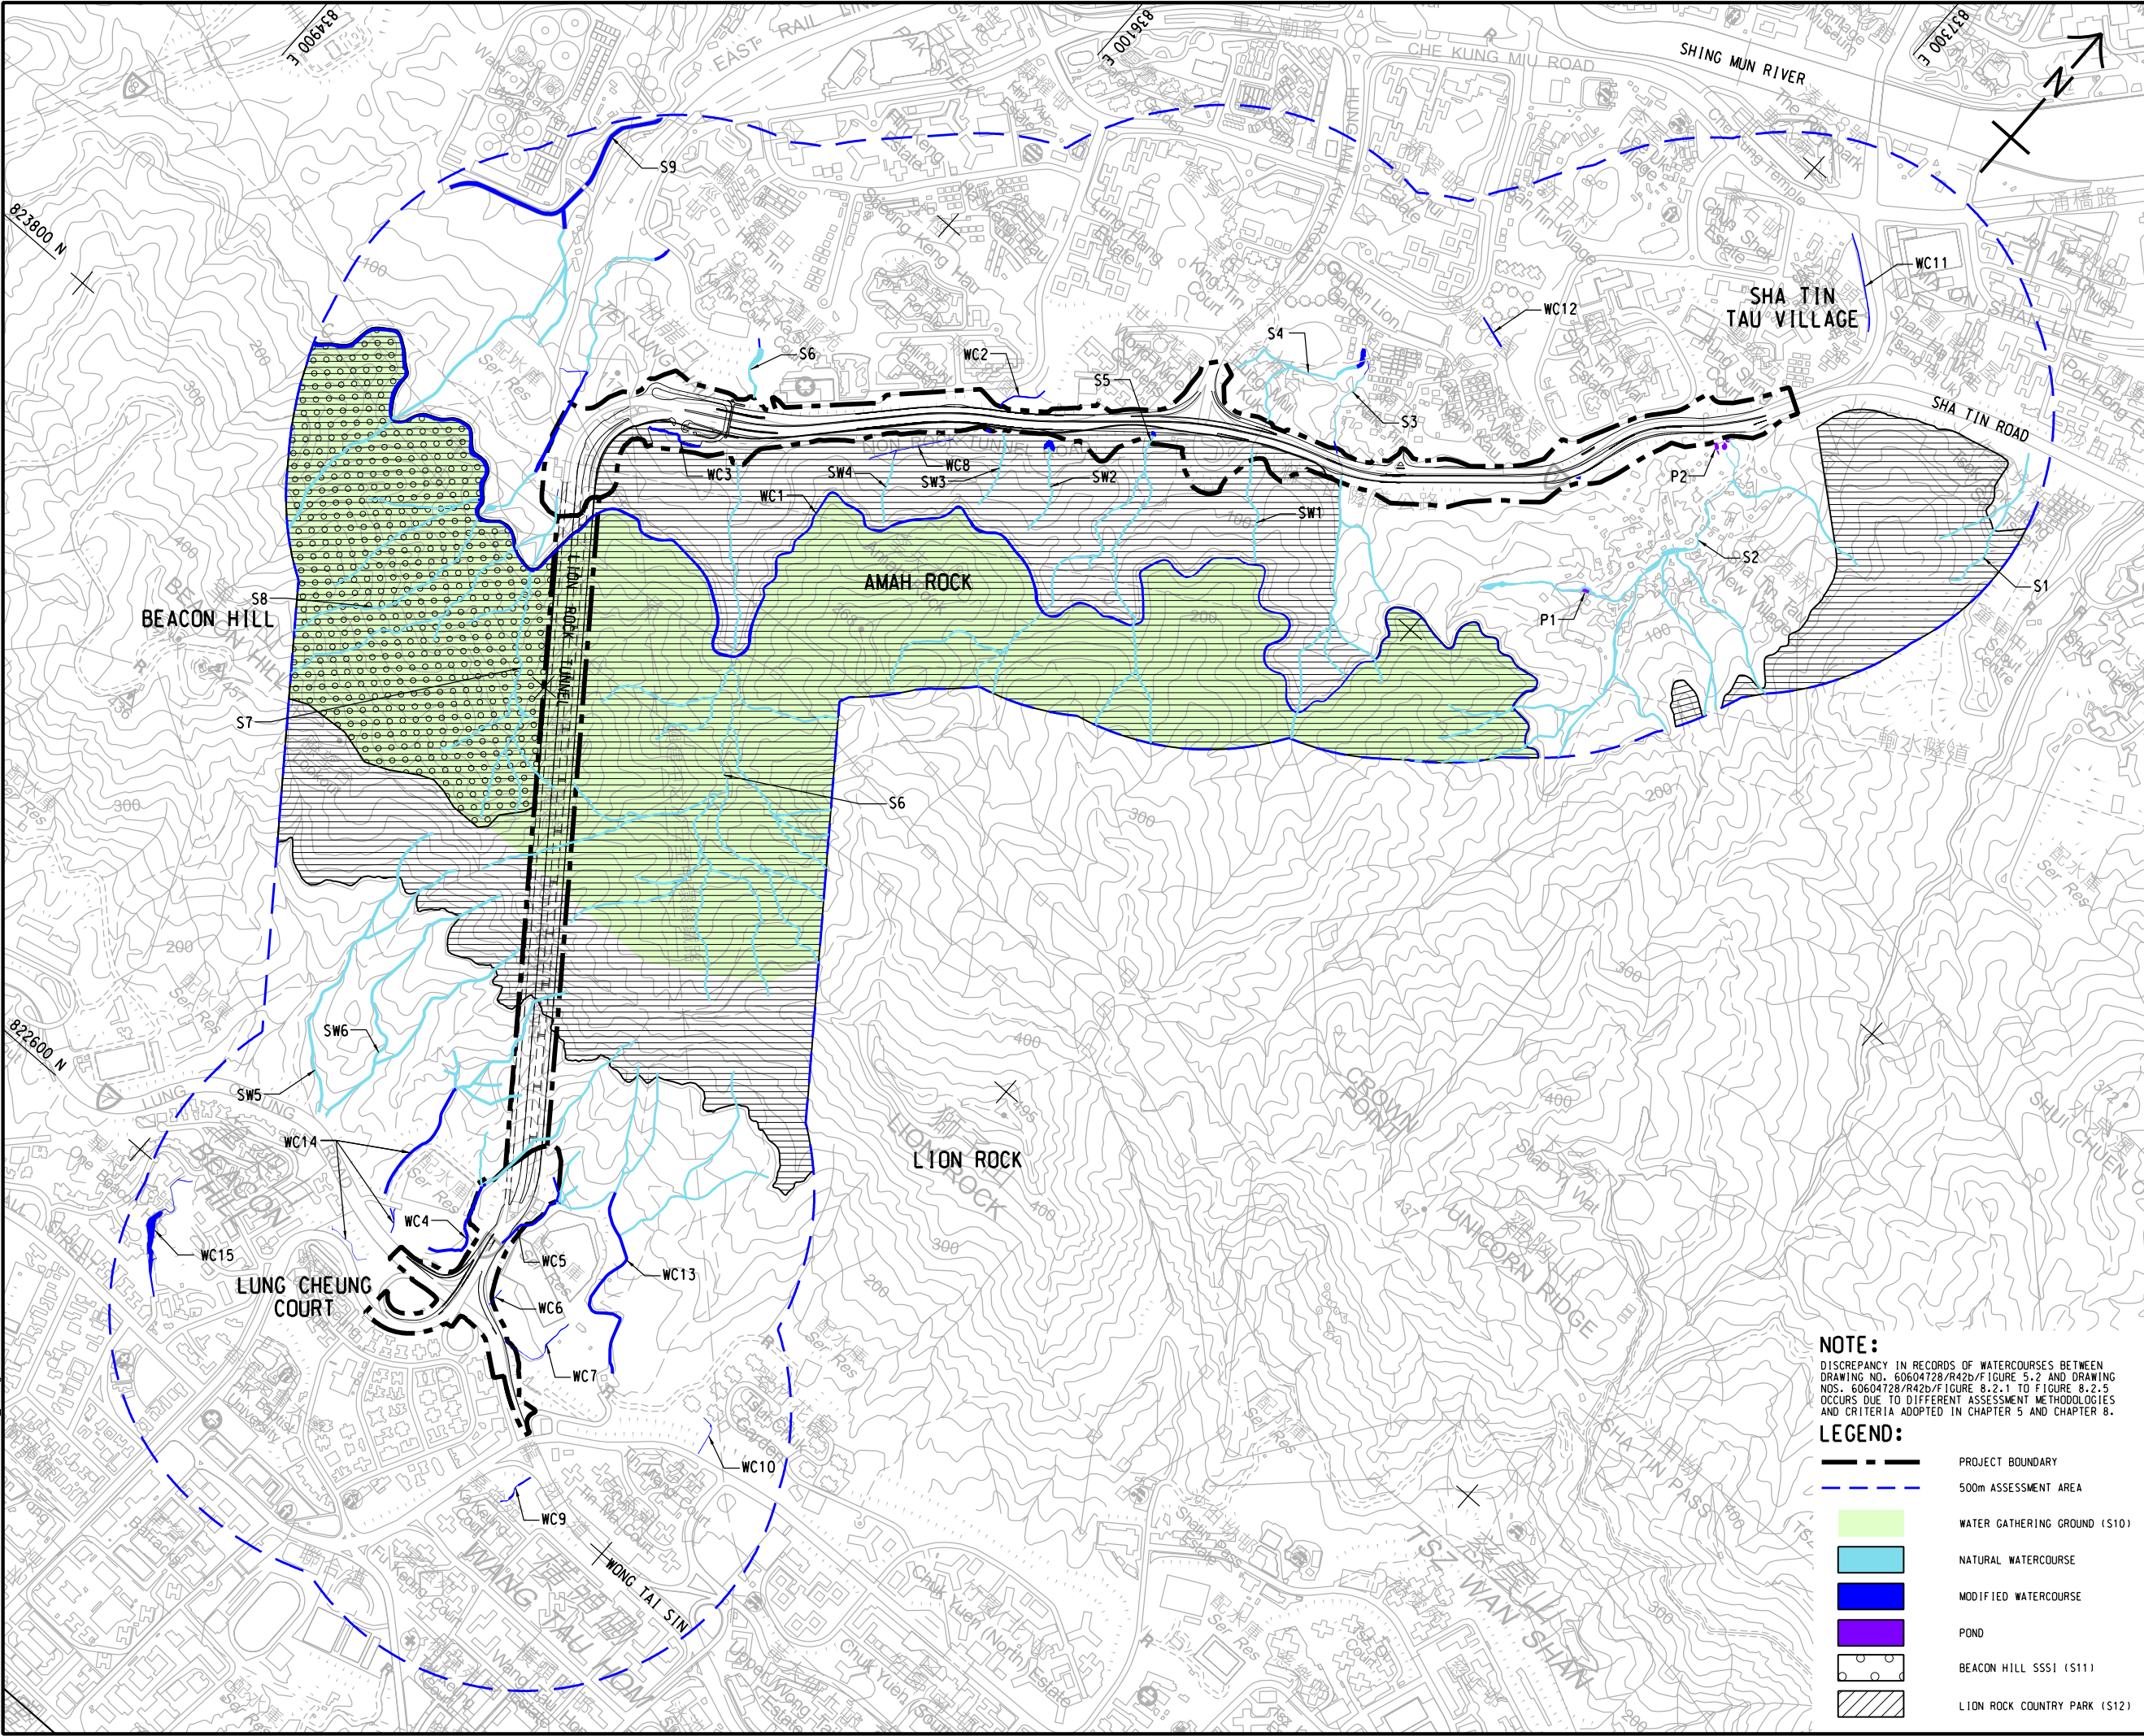

NOTE:
DISCREPANCY IN RECORDS OF WATERCOURSES BETWEEN DRAWING NO. 60604728/R42b/FIGURE 5.2 AND DRAWING NOS. 60604728/R42b/FIGURE 8.2.1 TO FIGURE 8.2.5 OCCURS DUE TO DIFFERENT ASSESSMENT METHODOLOGIES AND CRITERIA ADOPTED IN CHAPTER 5 AND CHAPTER 8.

- LEGEND:**
- PROJECT BOUNDARY
 - 500m ASSESSMENT AREA
 - WATER GATHERING GROUND (S10)
 - NATURAL WATERCOURSE
 - MODIFIED WATERCOURSE
 - POND
 - BEACON HILL SSSI (S11)
 - LION ROCK COUNTRY PARK (S12)

AECOM

PROJECT IMPROVEMENT OF LION ROCK TUNNEL - INVESTIGATION

CLIENT
路政署
HIGHWAYS
DEPARTMENT

CONSULTANT
AECOM Asia Company Ltd.
www.aecom.com

SUB-CONSULTANTS
分判工程顧問公司

ISSUE/REVISION

I/R	DATE	DESCRIPTION	CHK.

STATUS

SCALE
A3 1: 12000

DIMENSION UNIT
METRES

KEY PLAN

PROJECT NO.
60604728

AGREEMENT NO.
CE 48/2018(HY)

SHEET TITLE
LOCATIONS OF WATER
SENSITIVE RECEIVER

SHEET NUMBER
60604728/R42b/FIGURE 5.2