


ISO A1 594mm x 841mm
 Approved:
 Checked:
 Designer:
 Project Management Initials:

2022/6/7
 PATH P:\PROJECTS\60604728\DRAWING\REPORT\42b\42b_721.dgn
 This drawing has been prepared for the use of AECOM's client. It may not be used, modified, reproduced or relied upon by third parties, except as agreed by AECOM or as required by law. AECOM accepts no responsibility, and denies any liability whatsoever, for any part, that uses or relies on this drawing without AECOM's express written consent. All measurements must be obtained from the stated dimensions.

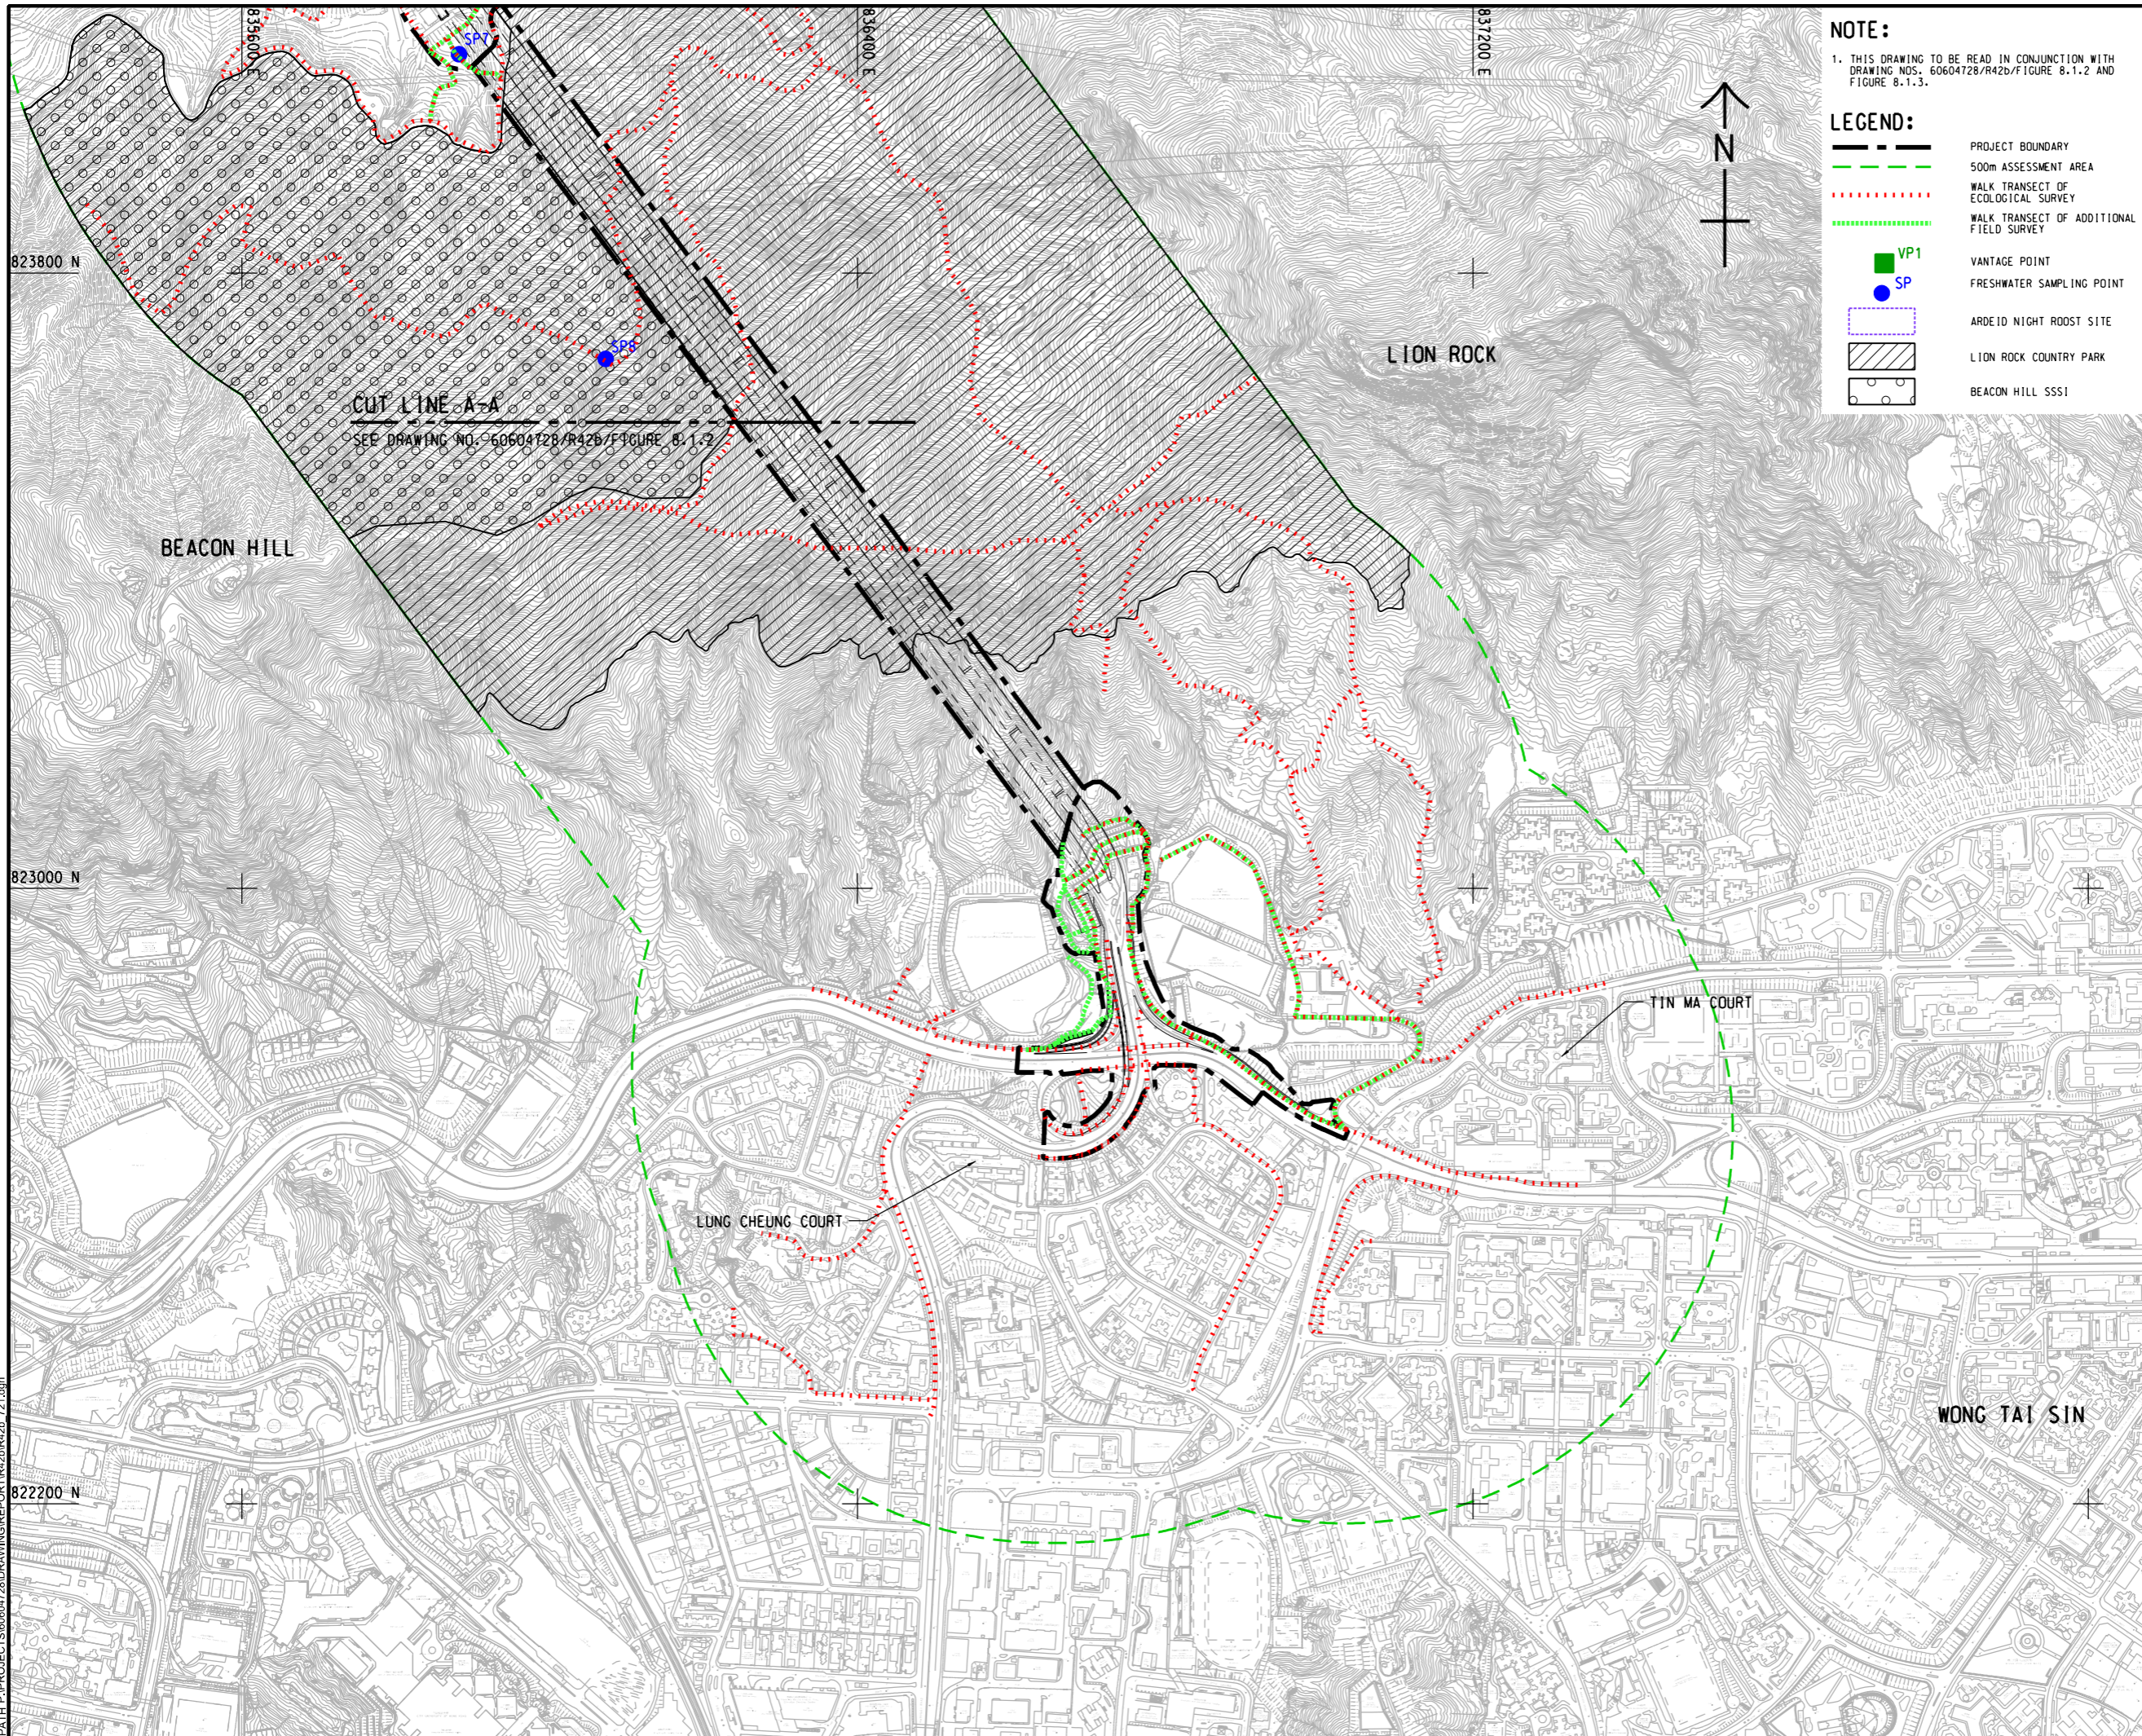

NOTE:

1. THIS DRAWING TO BE READ IN CONJUNCTION WITH DRAWING NOS. 60604728/R42b/FIGURE 8.1.2 AND FIGURE 8.1.3.

LEGEND:

- PROJECT BOUNDARY
- 500m ASSESSMENT AREA
- WALK TRANSECT OF ECOLOGICAL SURVEY
- WALK TRANSECT OF ADDITIONAL FIELD SURVEY
- VP1 VANTAGE POINT
- SP FRESHWATER SAMPLING POINT
- ARDEID NIGHT ROOST SITE
- LION ROCK COUNTRY PARK
- BEACON HILL SSSI



PROJECT
 項目
IMPROVEMENT OF LION ROCK TUNNEL - INVESTIGATION

CLIENT
 業主
 路政署
HIGHWAYS DEPARTMENT

CONSULTANT
 顧問公司
 AECOM Asia Company Ltd.
 www.aecom.com

SUB-CONSULTANTS
 分判工程師/顧問公司

ISSUE/REVISION
 修訂


IR	DATE	DESCRIPTION	CHK.
修訂	日期	修訂描述	核對

STATUS
 狀態

SCALE
 比例尺
 A3 1 : 8000

DIMENSION UNIT
 尺寸單位
 METRES

KEY PLAN A3 1 : 20000
 位置圖

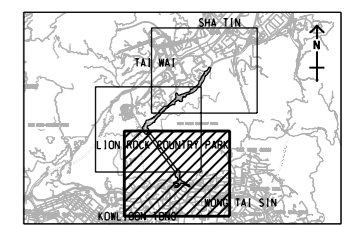

PROJECT NO.
 項目編號
 60604728

AGREEMENT NO.
 協議編號
 CE 48/2018(HY)


SHEET TITLE
 圖名
 ASSESSMENT AREA FOR TERRESTRIAL ECOLOGY AND LOCATION OF SITES OF CONSERVATION IMPORTANCE

SHEET NUMBER
 圖號
 60604728/R42b/FIGURE 8.1.1

SHEET 1 OF 3

ISO A1 594mm x 841mm
Approved:
Checked:
Designer:
Project Management Initials:
824600 N
823800 N
2022/6/7
PATH PROJECTS\60604728\DRAWING\REPORT\42b\42b_722.dwg
Plot File by: ZHLZ

NOTES:
1. FOR NOTES AND LEGEND REFER TO DRAWING NO. 60604728/R42b/Figure 8.1.1.
2. THIS DRAWING TO BE READ IN CONJUNCTION WITH DRAWING NOS. 60604728/R42b/Figure 8.1.1 AND Figure 8.1.3.

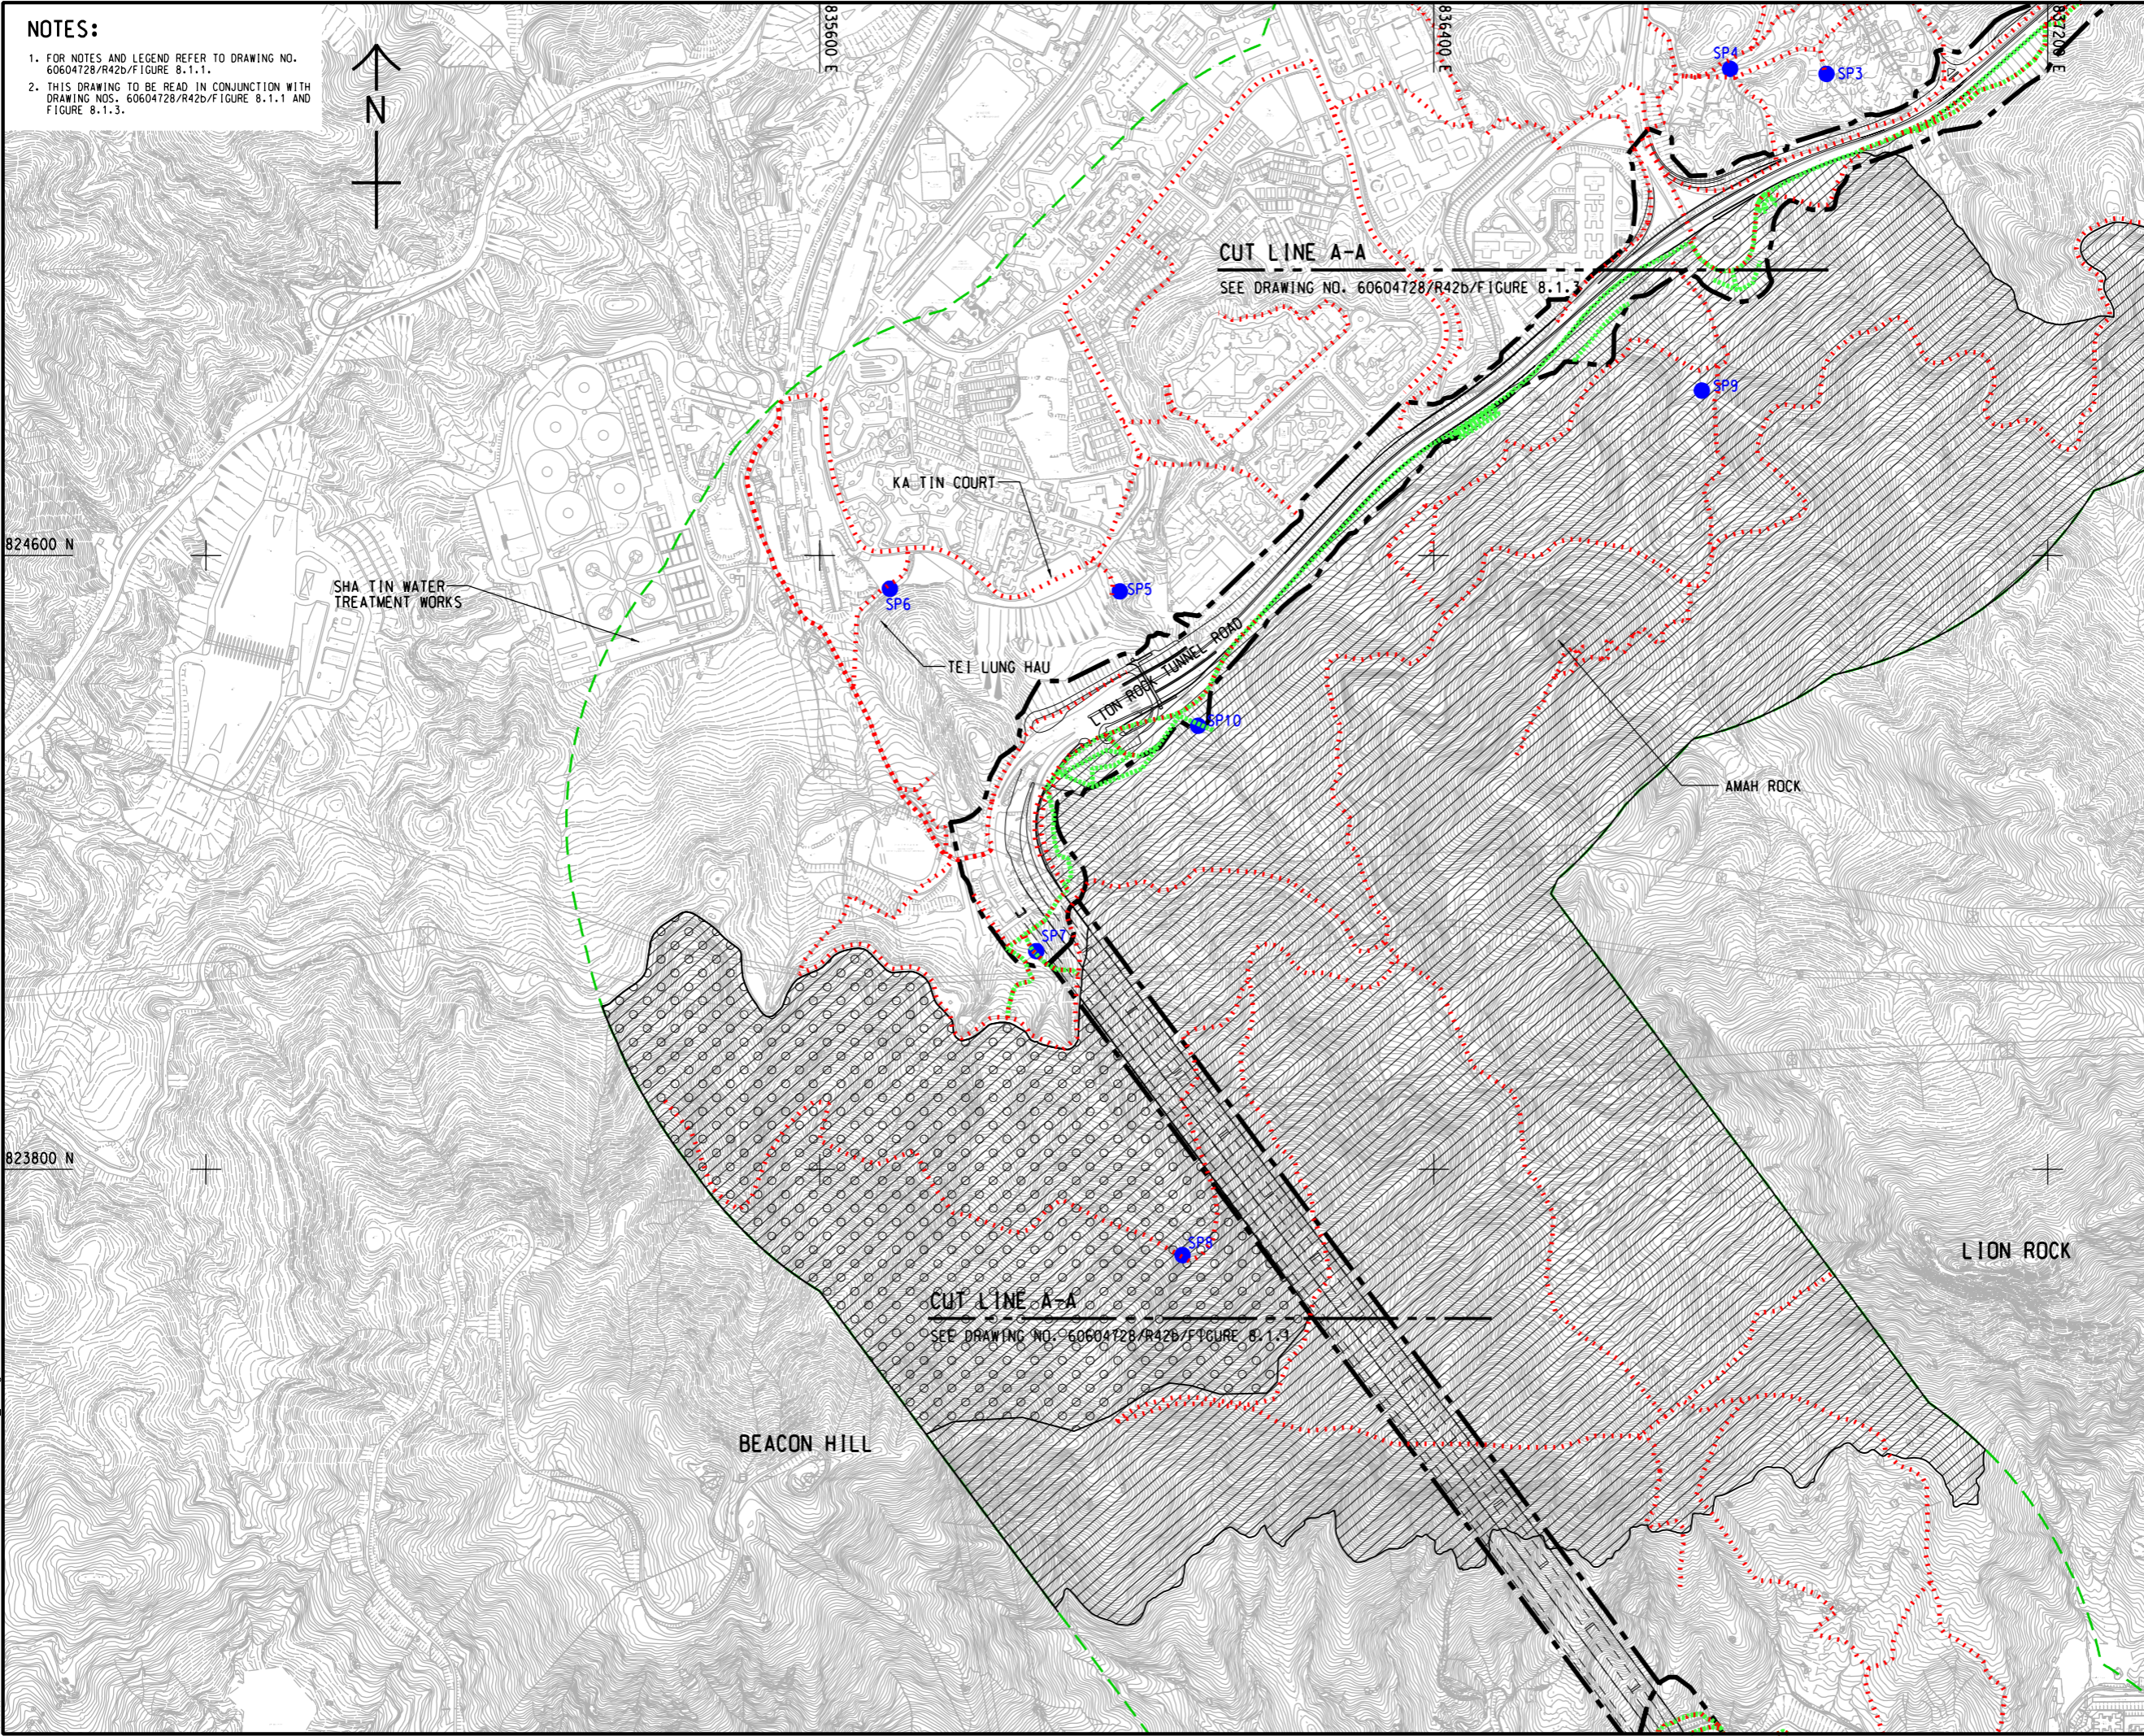

AECOM

PROJECT
IMPROVEMENT OF LION ROCK TUNNEL - INVESTIGATION

CLIENT
**路政署
HIGHWAYS
DEPARTMENT**

CONSULTANT
AECOM Asia Company Ltd.
www.aecom.com

SUB-CONSULTANTS
分列工程顧問公司


ISSUE/REVISION

IR	DATE	DESCRIPTION	CHK.

STATUS

SCALE: A3 1:8000
DIMENSION UNIT: METRES

KEY PLAN: A3 1:20000

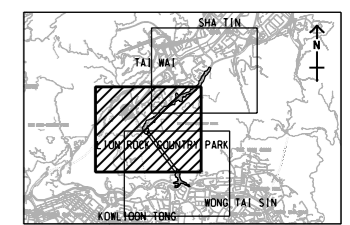


PROJECT NO.: 60604728
AGREEMENT NO.: CE 48/2018(HY)

SHEET TITLE
ASSESSMENT AREA FOR TERRESTRIAL ECOLOGY AND LOCATION OF SITES OF CONSERVATION IMPORTANCE
SHEET NUMBER: 60604728/R42b/FIGURE 8.1.2
SHEET 2 OF 3

This drawing has been prepared for the use of AECOM's client. It may not be used, modified, reproduced or relied upon by third parties, except as agreed by AECOM or as required by law. AECOM accepts no responsibility, and denies any liability, whatsoever, for any part, that issues or relies on this drawing without AECOM's express written consent. All measurements must be obtained from the stated dimensions.

ISO A1 594mm x 841mm
 Approved:
 Checked:
 Designer:
 Project Management Initials:

2022/6/21
 File by: WANGDF
 PATH: P:\PROJECTS\60604728\DRAWING\REPORT\42b\42b_723.dgn

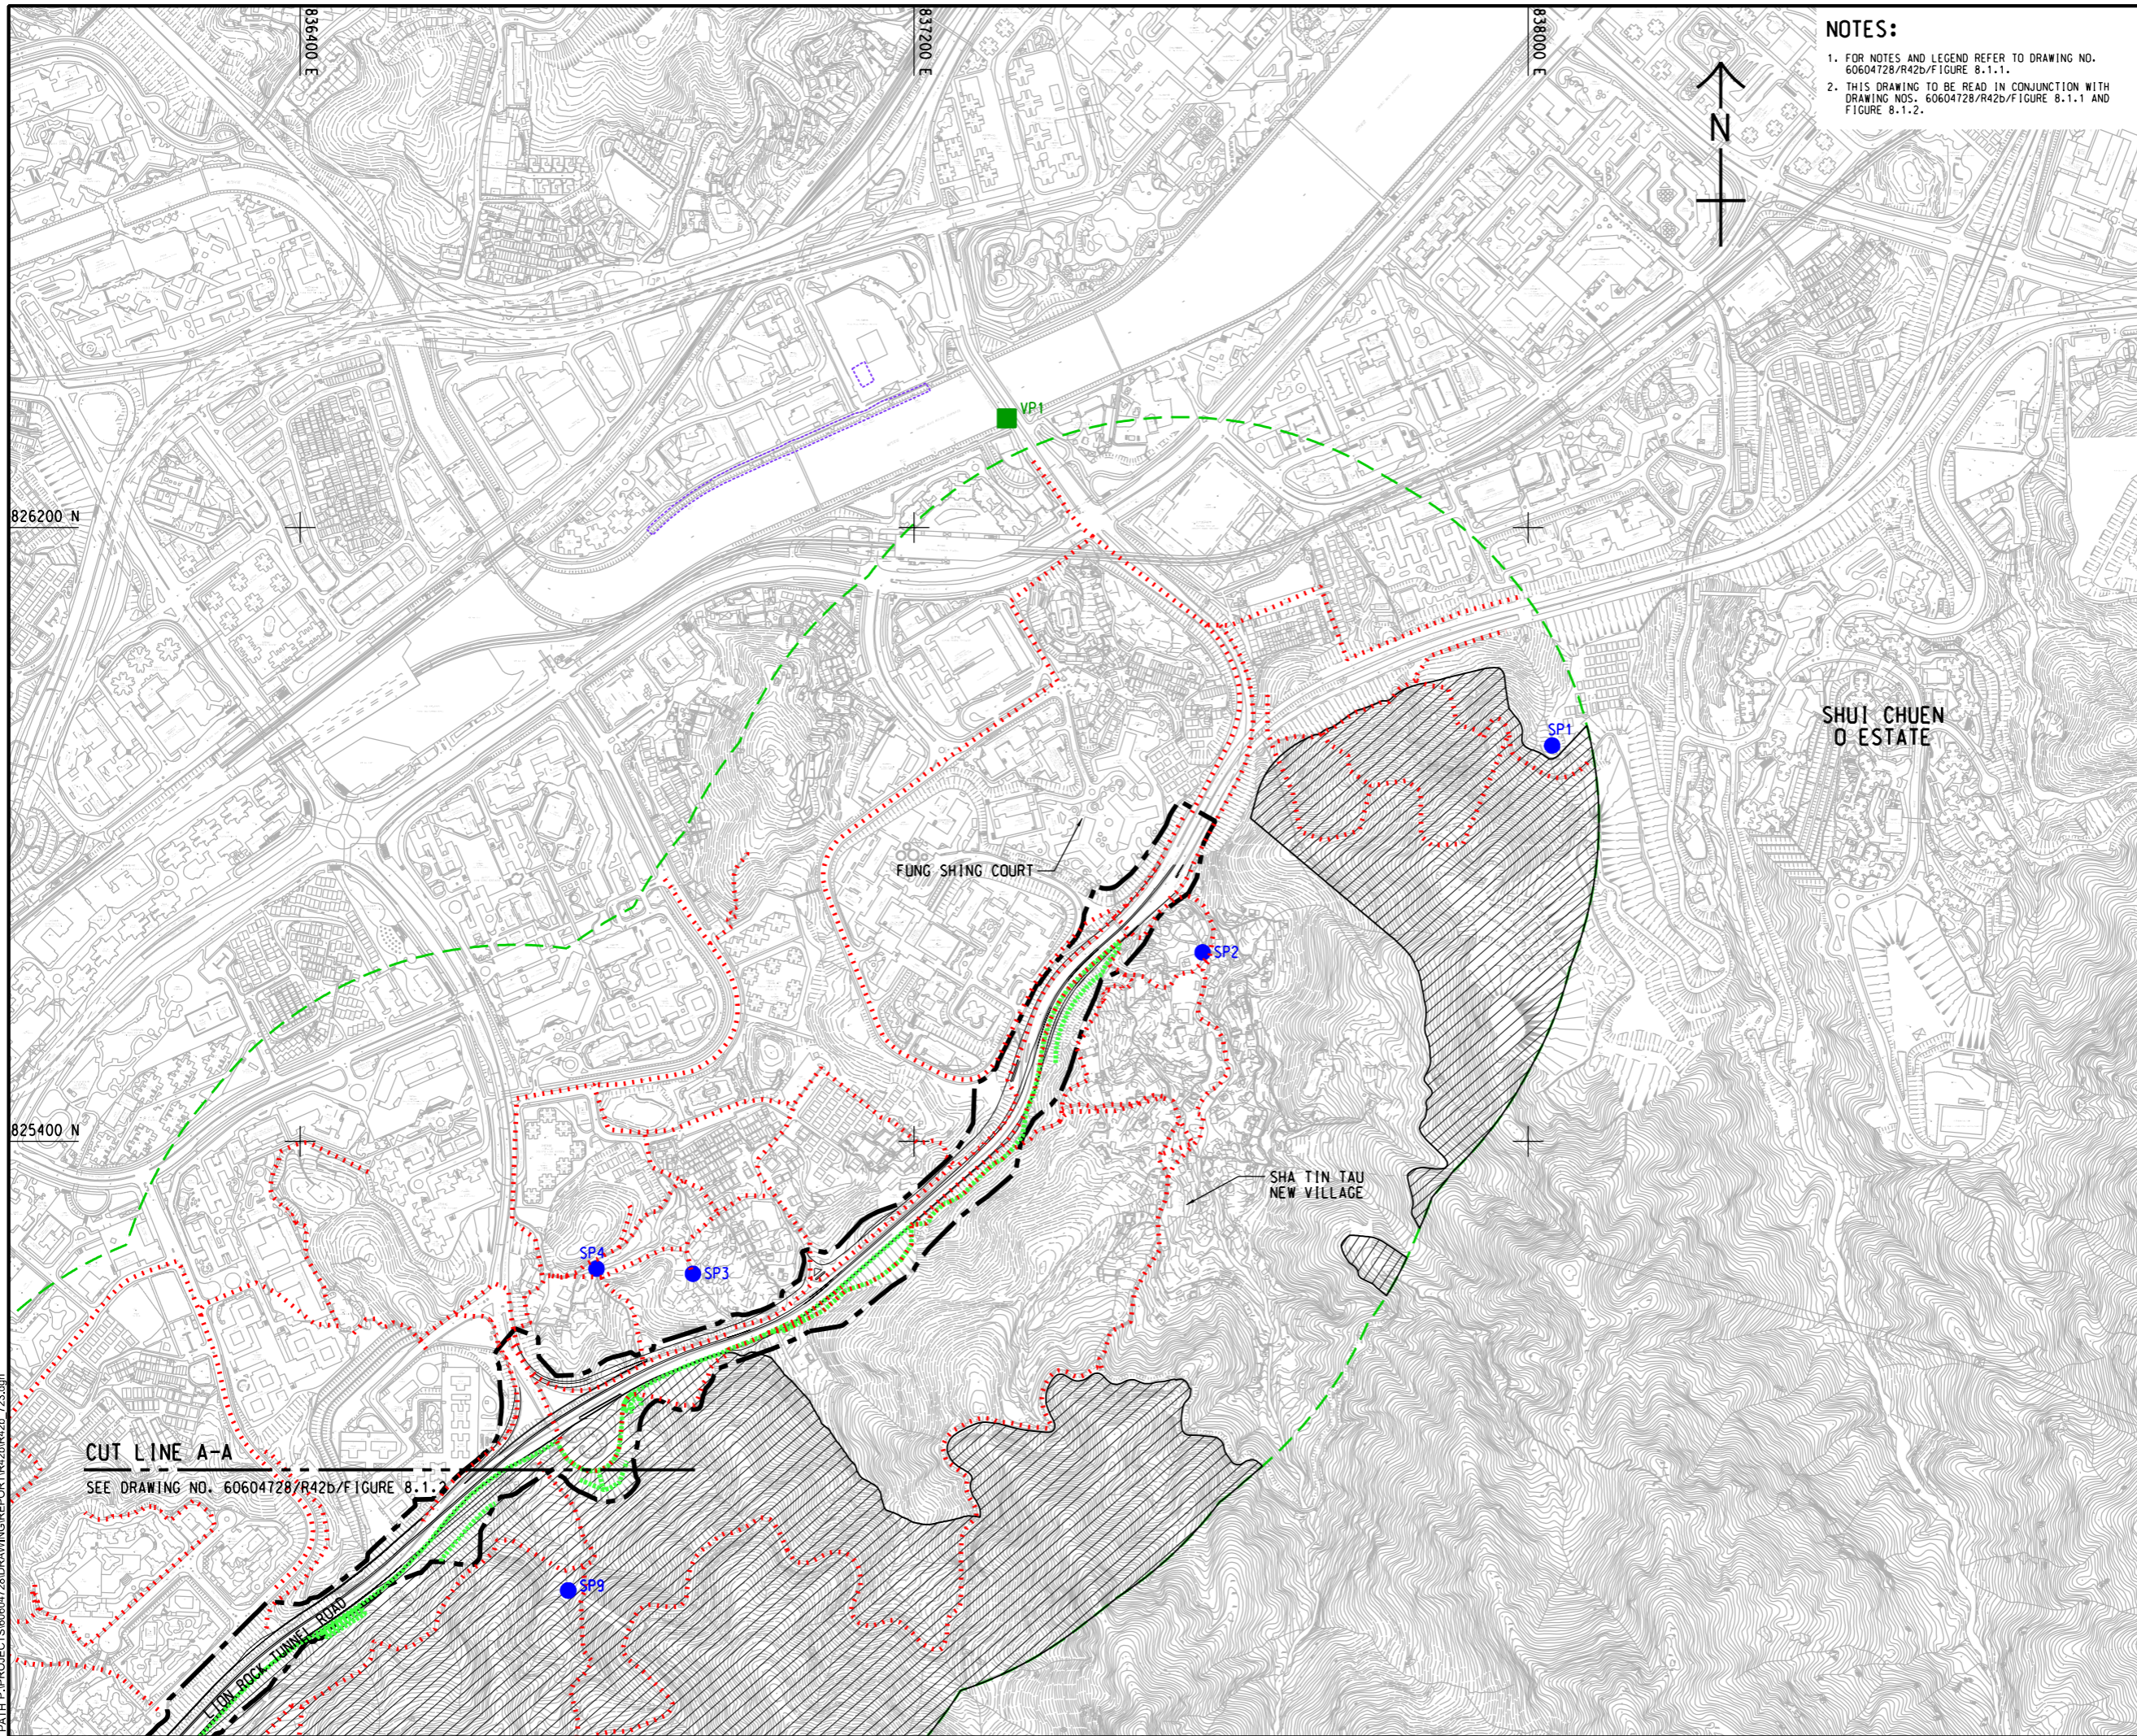

NOTES:
 1. FOR NOTES AND LEGEND REFER TO DRAWING NO. 60604728/R42b/FIGURE 8.1.1.
 2. THIS DRAWING TO BE READ IN CONJUNCTION WITH DRAWING NOS. 60604728/R42b/FIGURE 8.1.1 AND FIGURE 8.1.2.

AECOM

PROJECT
IMPROVEMENT OF LION ROCK TUNNEL - INVESTIGATION

CLIENT
**路政署
 HIGHWAYS DEPARTMENT**

CONSULTANT
 AECOM Asia Company Ltd.
 www.aecom.com

SUB-CONSULTANTS
 分判工程顧問公司


ISSUE/REVISION

IR	DATE	DESCRIPTION	CHK.

STATUS

SCALE **DIMENSION UNIT**
 A3 1 : 8000 METRES

KEY PLAN A3 1 : 20000

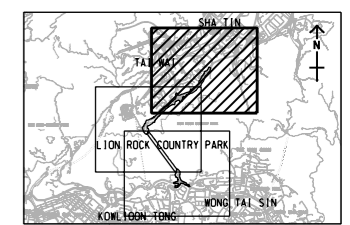

PROJECT NO. **AGREEMENT NO.**
 60604728 CE 48/2018(HY)

SHEET TITLE
 ASSESSMENT AREA FOR TERRESTRIAL ECOLOGY AND LOCATION OF SITES OF CONSERVATION IMPORTANCE

SHEET NUMBER SHEET 3 OF 3
 60604728/R42b/FIGURE 8.1.3

This drawing has been prepared for the use of AECOM's client. It may not be used, modified, reproduced or relied upon by third parties, except as agreed by AECOM or as required by law. AECOM accepts no responsibility, and disclaims any liability, whatsoever, for any part, that is used or relied on in this drawing without AECOM's express written consent. All measurements must be obtained from the stated dimensions.