


ISO A1 594mm x 841mm
 Approved:
 Checked:
 Designer:
 Project Management Initials:
 2022/7/19
 PATH PROJECTS/6064728/DRAWING/REPORT/42b/R42b_713.dgn
 Plo File by: ZHLZ

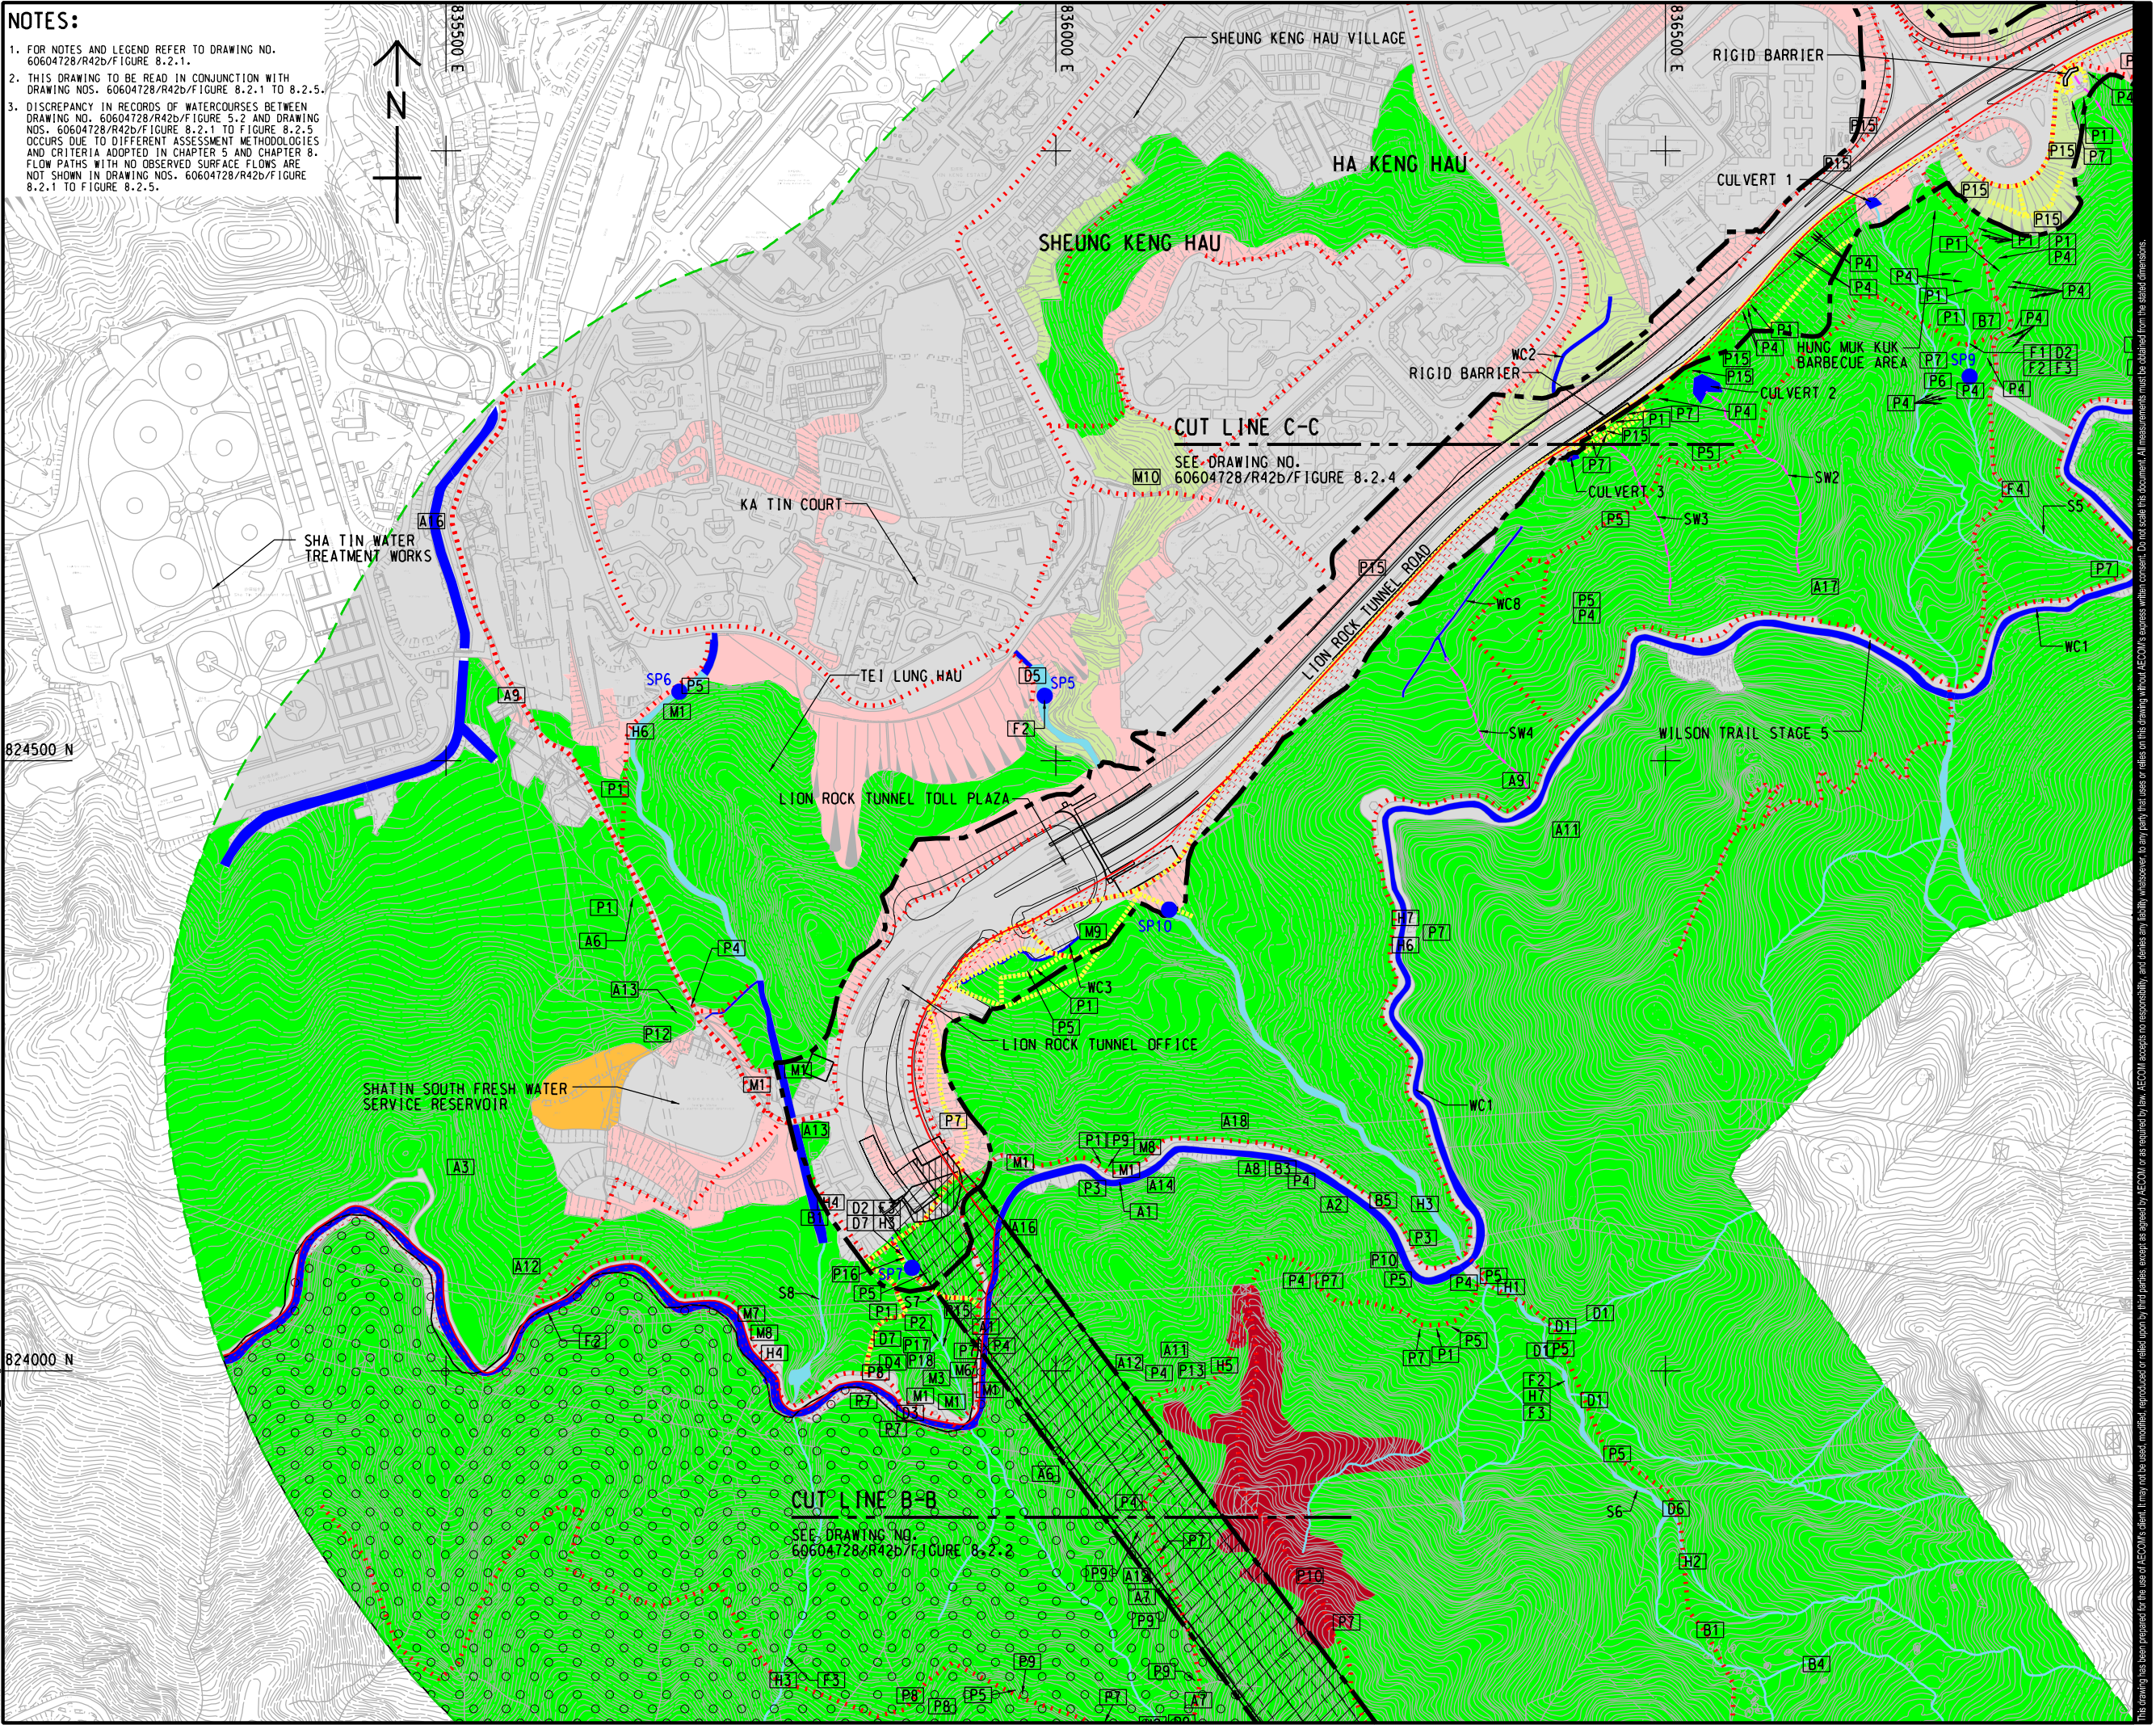

NOTES:

- FOR NOTES AND LEGEND REFER TO DRAWING NO. 60604728/R42b/FIGURE 8.2.1.
- THIS DRAWING TO BE READ IN CONJUNCTION WITH DRAWING NOS. 60604728/R42b/FIGURE 8.2.1 TO 8.2.5.
- DISCREPANCY IN RECORDS OF WATERCOURSES BETWEEN DRAWING NO. 60604728/R42b/FIGURE 5.2 AND DRAWING NOS. 60604728/R42b/FIGURE 8.2.1 TO FIGURE 8.2.5 OCCURS DUE TO DIFFERENT ASSESSMENT METHODOLOGIES AND CRITERIA ADOPTED IN CHAPTER 5 AND CHAPTER 8. FLOW PATHS WITH NO OBSERVED SURFACE FLOWS ARE NOT SHOWN IN DRAWING NOS. 60604728/R42b/FIGURE 8.2.1 TO FIGURE 8.2.5.

AECOM

PROJECT
 IMPROVEMENT OF LION ROCK TUNNEL - INVESTIGATION

CLIENT
 路政署
 HIGHWAYS DEPARTMENT

CONSULTANT
 AECOM Asia Company Ltd.
 www.aecom.com

SUB-CONSULTANTS
 分列工程顧問公司

ISSUE/REVISION


NO.	DATE	DESCRIPTION	CHK.

STATUS
 NOT

SCALE **DIMENSION UNIT**

A3 1:5000 METRES

KEY PLAN A3 1:250000

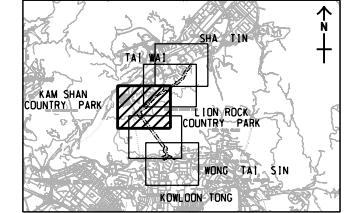

PROJECT NO. **AGREEMENT NO.**
 60604728 CE 48/2018(HY)

SHEET TITLE
 HABITAT MAP AND LOCATIONS OF SPECIES OF CONSERVATION IMPORTANCE


SHEET NUMBER
 60604728/R42b/FIGURE 8.2.3

SHEET 3 OF 5

ISO A1 594mm x 841mm
 Approved:
 Checked:
 Designer:
 Project Management Initials:
 2022/7/27
 P:\PROJECTS\60604728\DRAWING\REPORT\60604728-714.dgn
 Plot File by: ZHLZ

NOTES:

- FOR NOTES AND LEGEND REFER TO DRAWING NO. 60604728/R42b/FIGURE 8.2.1.
- THIS DRAWING TO BE READ IN CONJUNCTION WITH DRAWING NOS. 60604728/R42b/FIGURE 8.2.1 TO 8.2.5.
- DISCREPANCY IN RECORDS OF WATERCOURSES BETWEEN DRAWING NO. 60604728/R42b/FIGURE 5.2 AND DRAWING NOS. 60604728/R42b/FIGURE 8.2.1 TO FIGURE 8.2.5 OCCURS DUE TO DIFFERENT ASSESSMENT METHODOLOGIES AND CRITERIA ADOPTED IN CHAPTER 5 AND CHAPTER 8. FLOW PATHS WITH NO OBSERVED SURFACE FLOWS ARE NOT SHOWN IN DRAWING NOS. 60604728/R42b/FIGURE 8.2.1 TO FIGURE 8.2.5.

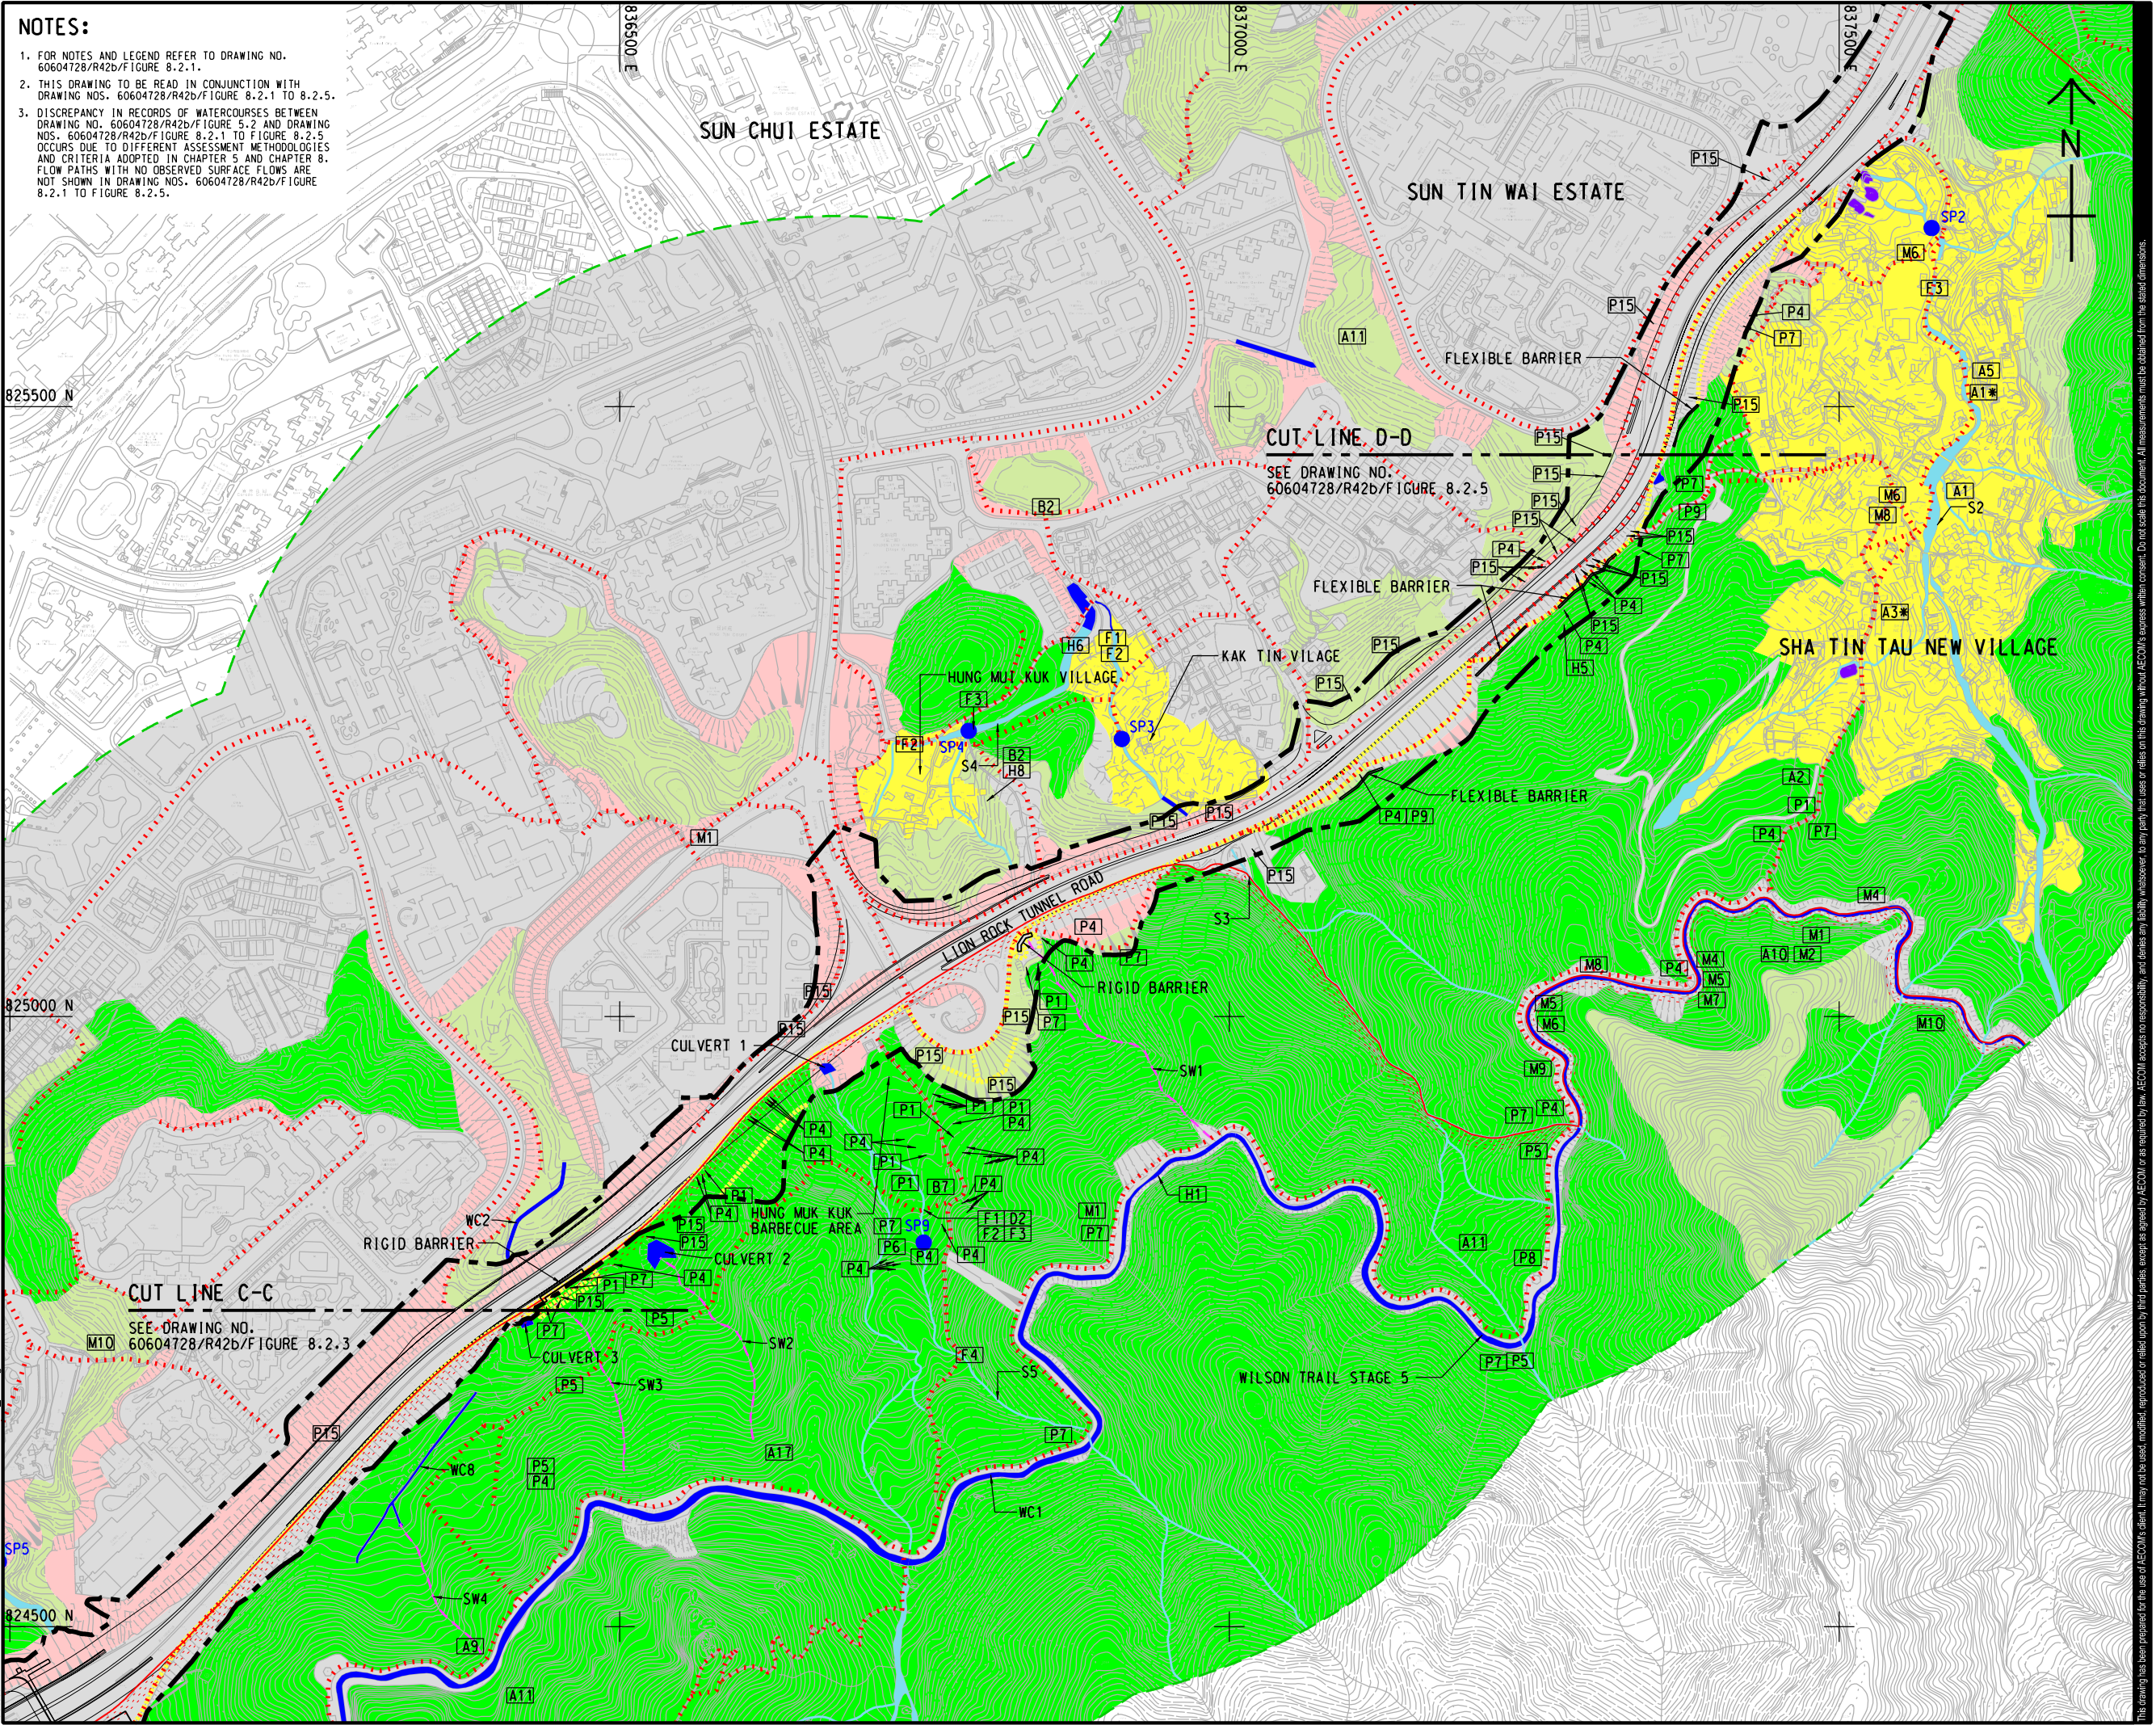

PROJECT
 IMPROVEMENT OF LION ROCK TUNNEL - INVESTIGATION

CLIENT
 路政署
HIGHWAYS DEPARTMENT

CONSULTANT
 AECOM Asia Company Ltd.
 www.aecom.com


SUB-CONSULTANTS
 分列工程顧問公司

ISSUE/REVISION

IR	DATE	DESCRIPTION	CHK.

STATUS
 10/12


SCALE
 A3 1:5000
KEY PLAN A3 1:250000

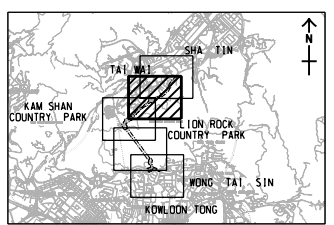

PROJECT NO.
 60604728
AGREEMENT NO.
 CE 48/2018(HY)

SHEET TITLE
 HABITAT MAP AND LOCATIONS OF SPECIES OF CONSERVATION IMPORTANCE

SHEET NUMBER
 60604728/R42b/FIGURE 8.2.4

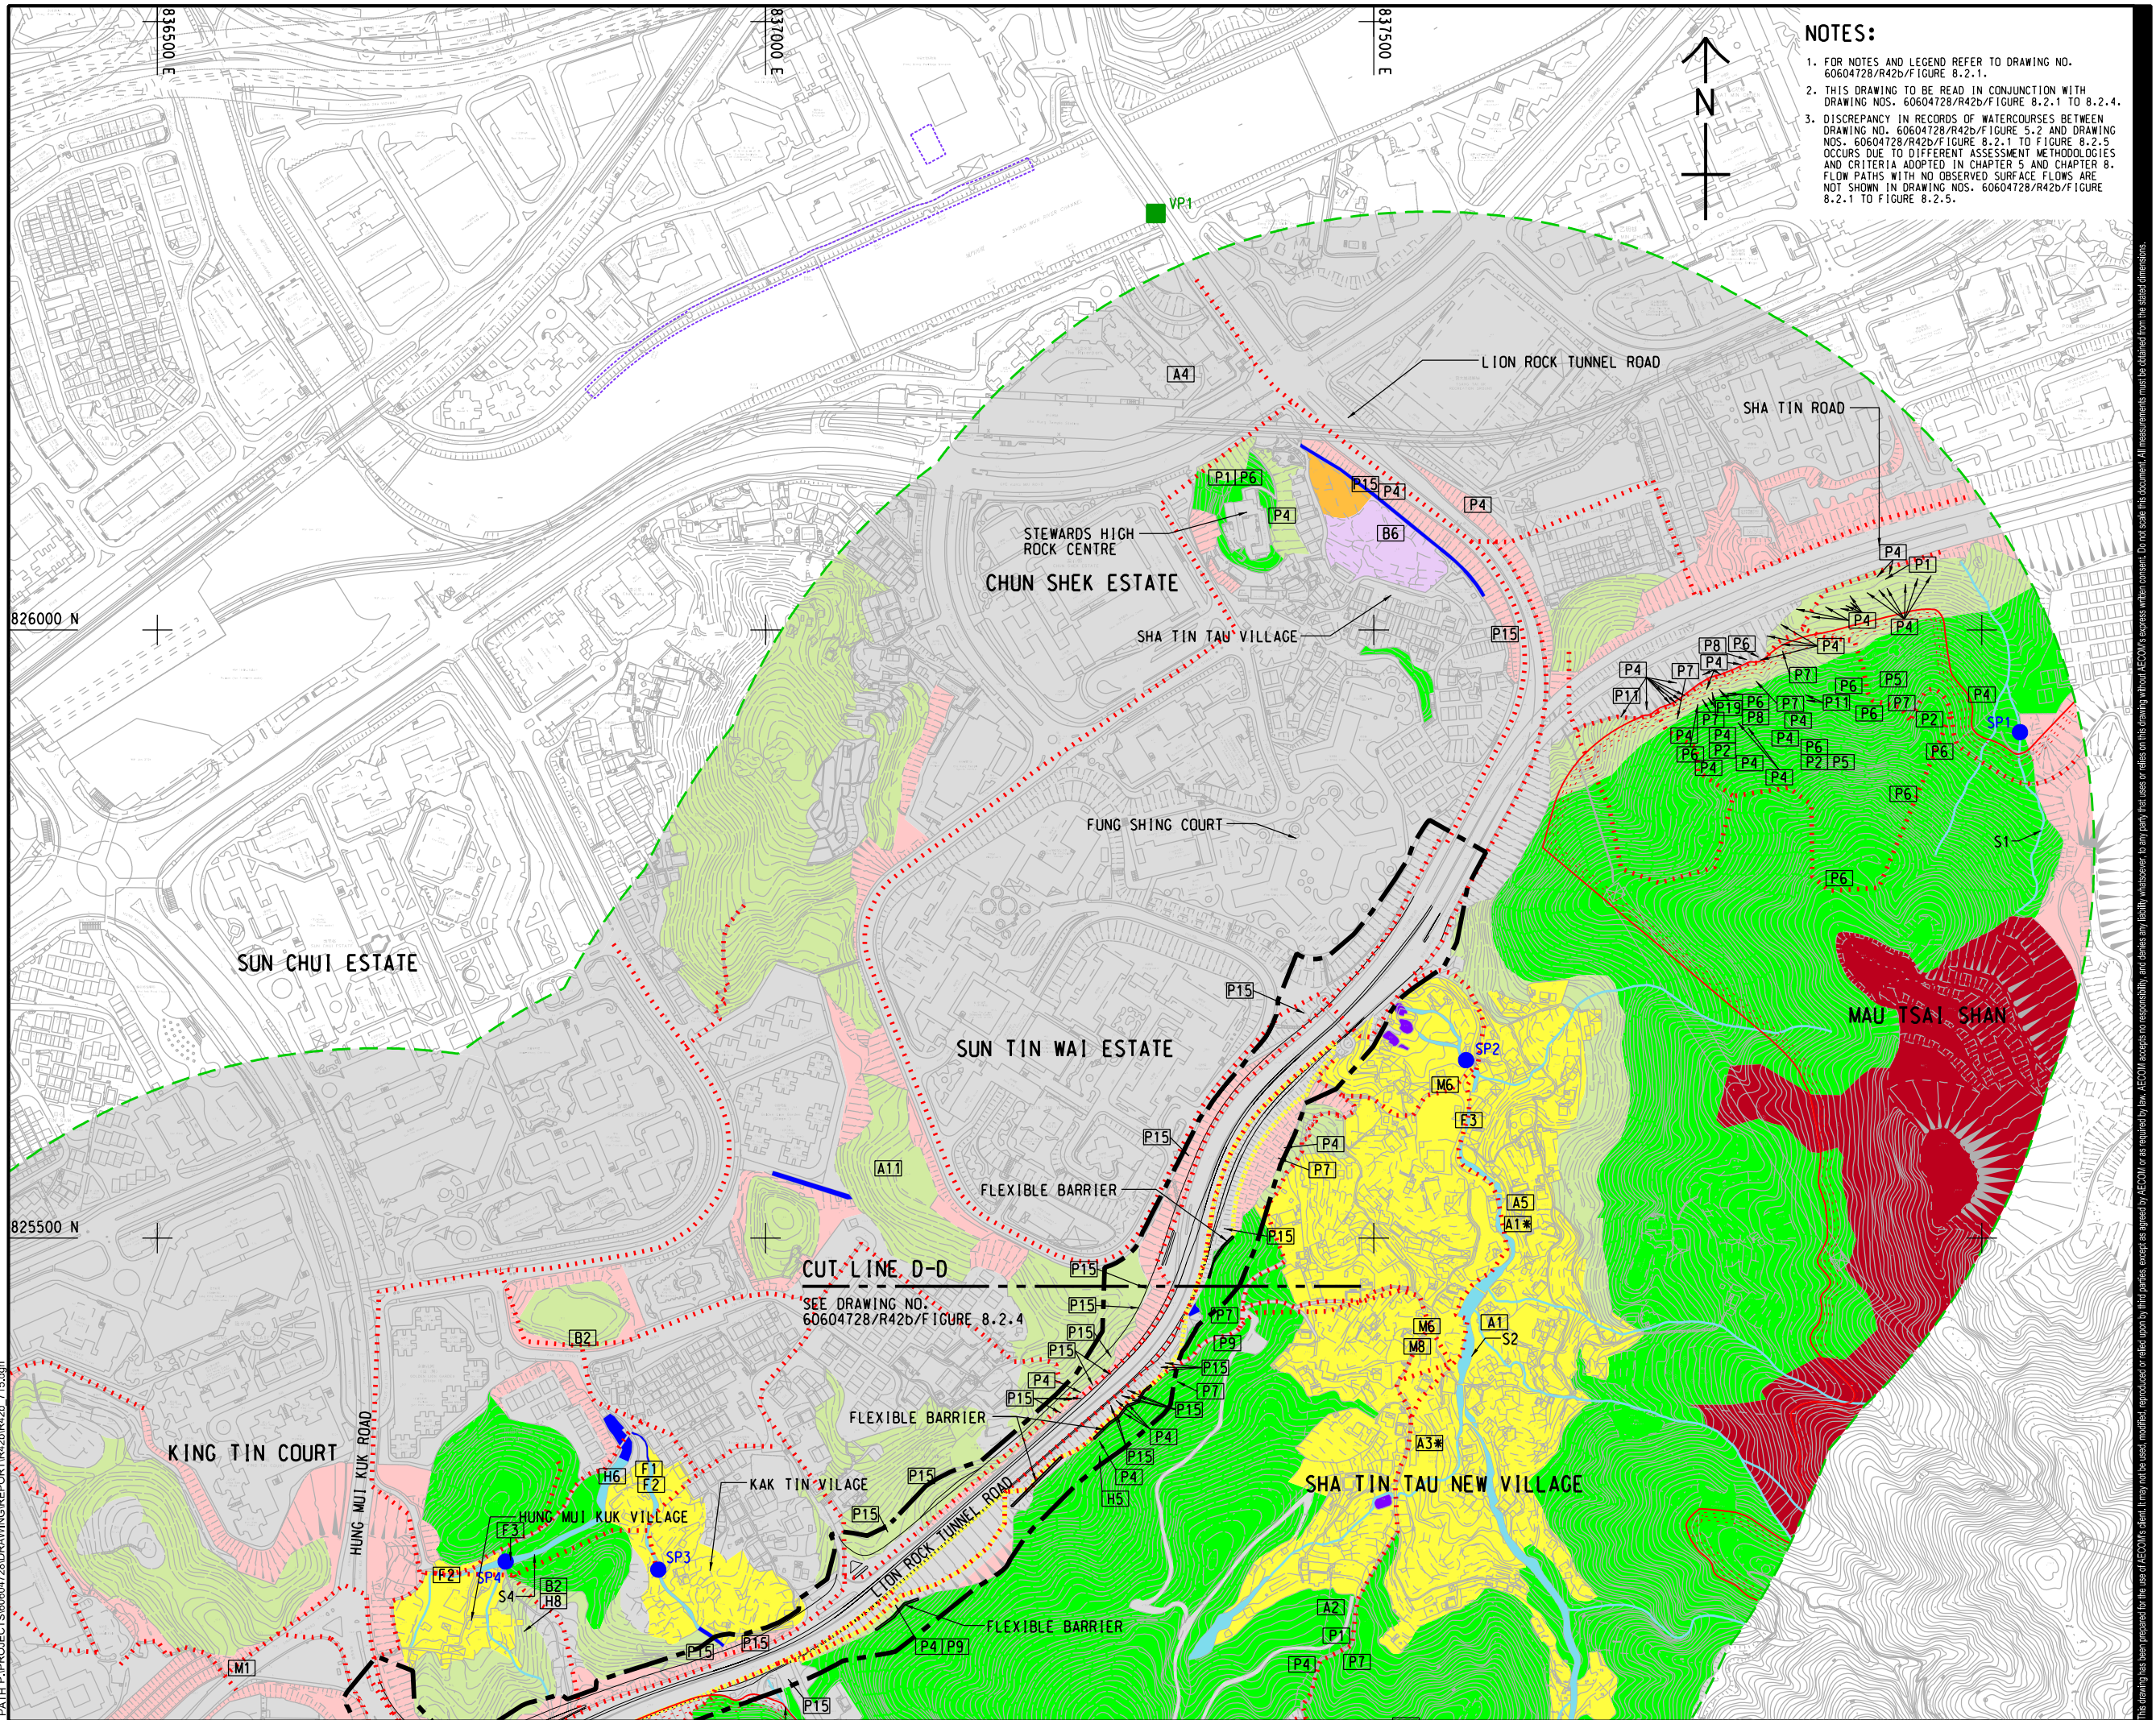

NOTES:

- FOR NOTES AND LEGEND REFER TO DRAWING NO. 60604728/R42b/Figure 8.2.1.
- THIS DRAWING TO BE READ IN CONJUNCTION WITH DRAWING NOS. 60604728/R42b/Figure 8.2.1 TO 8.2.4.
- DISCREPANCY IN RECORDS OF WATERCOURSES BETWEEN DRAWING NO. 60604728/R42b/Figure 5.2 AND DRAWING NOS. 60604728/R42b/Figure 8.2.1 TO Figure 8.2.5 OCCURS DUE TO DIFFERENT ASSESSMENT METHODOLOGIES AND CRITERIA ADOPTED IN CHAPTER 5 AND CHAPTER 8. FLOW PATHS WITH NO OBSERVED SURFACE FLOWS ARE NOT SHOWN IN DRAWING NOS. 60604728/R42b/Figure 8.2.1 TO Figure 8.2.5.

AECOM

PROJECT
 60604728/R42b/Figure 8.2.5

IMPROVEMENT OF LION ROCK TUNNEL - INVESTIGATION

CLIENT
 路政署
HIGHWAYS DEPARTMENT

CONSULTANT
 AECOM Asia Company Ltd.
 www.aecom.com

SUB-CONSULTANTS
 分列工程顧問公司

ISSUE/REVISION


NO.	DATE	DESCRIPTION	CHK.

STATUS
 10/12

SCALE
 1:5000

DIMENSION UNIT
 METRES

KEY PLAN A3 1:250000

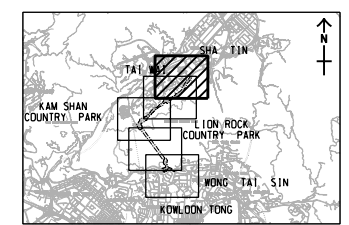

PROJECT NO.
 60604728

AGREEMENT NO.
 CE 48/2018(HY)

SHEET TITLE
 HABITAT MAP AND LOCATIONS OF SPECIES OF CONSERVATION IMPORTANCE

SHEET NUMBER
 60604728/R42b/Figure 8.2.5

SHEET 5 OF 5