


ISO A1 594mm x 841mm
Approved:
Checked:
Designer:
Project Management Initials:
Plot File by: ZHLZ
2022/6/22
PATH P:\PROJECTS\60604728\DRAWINGREPORT\42b_742.dgn

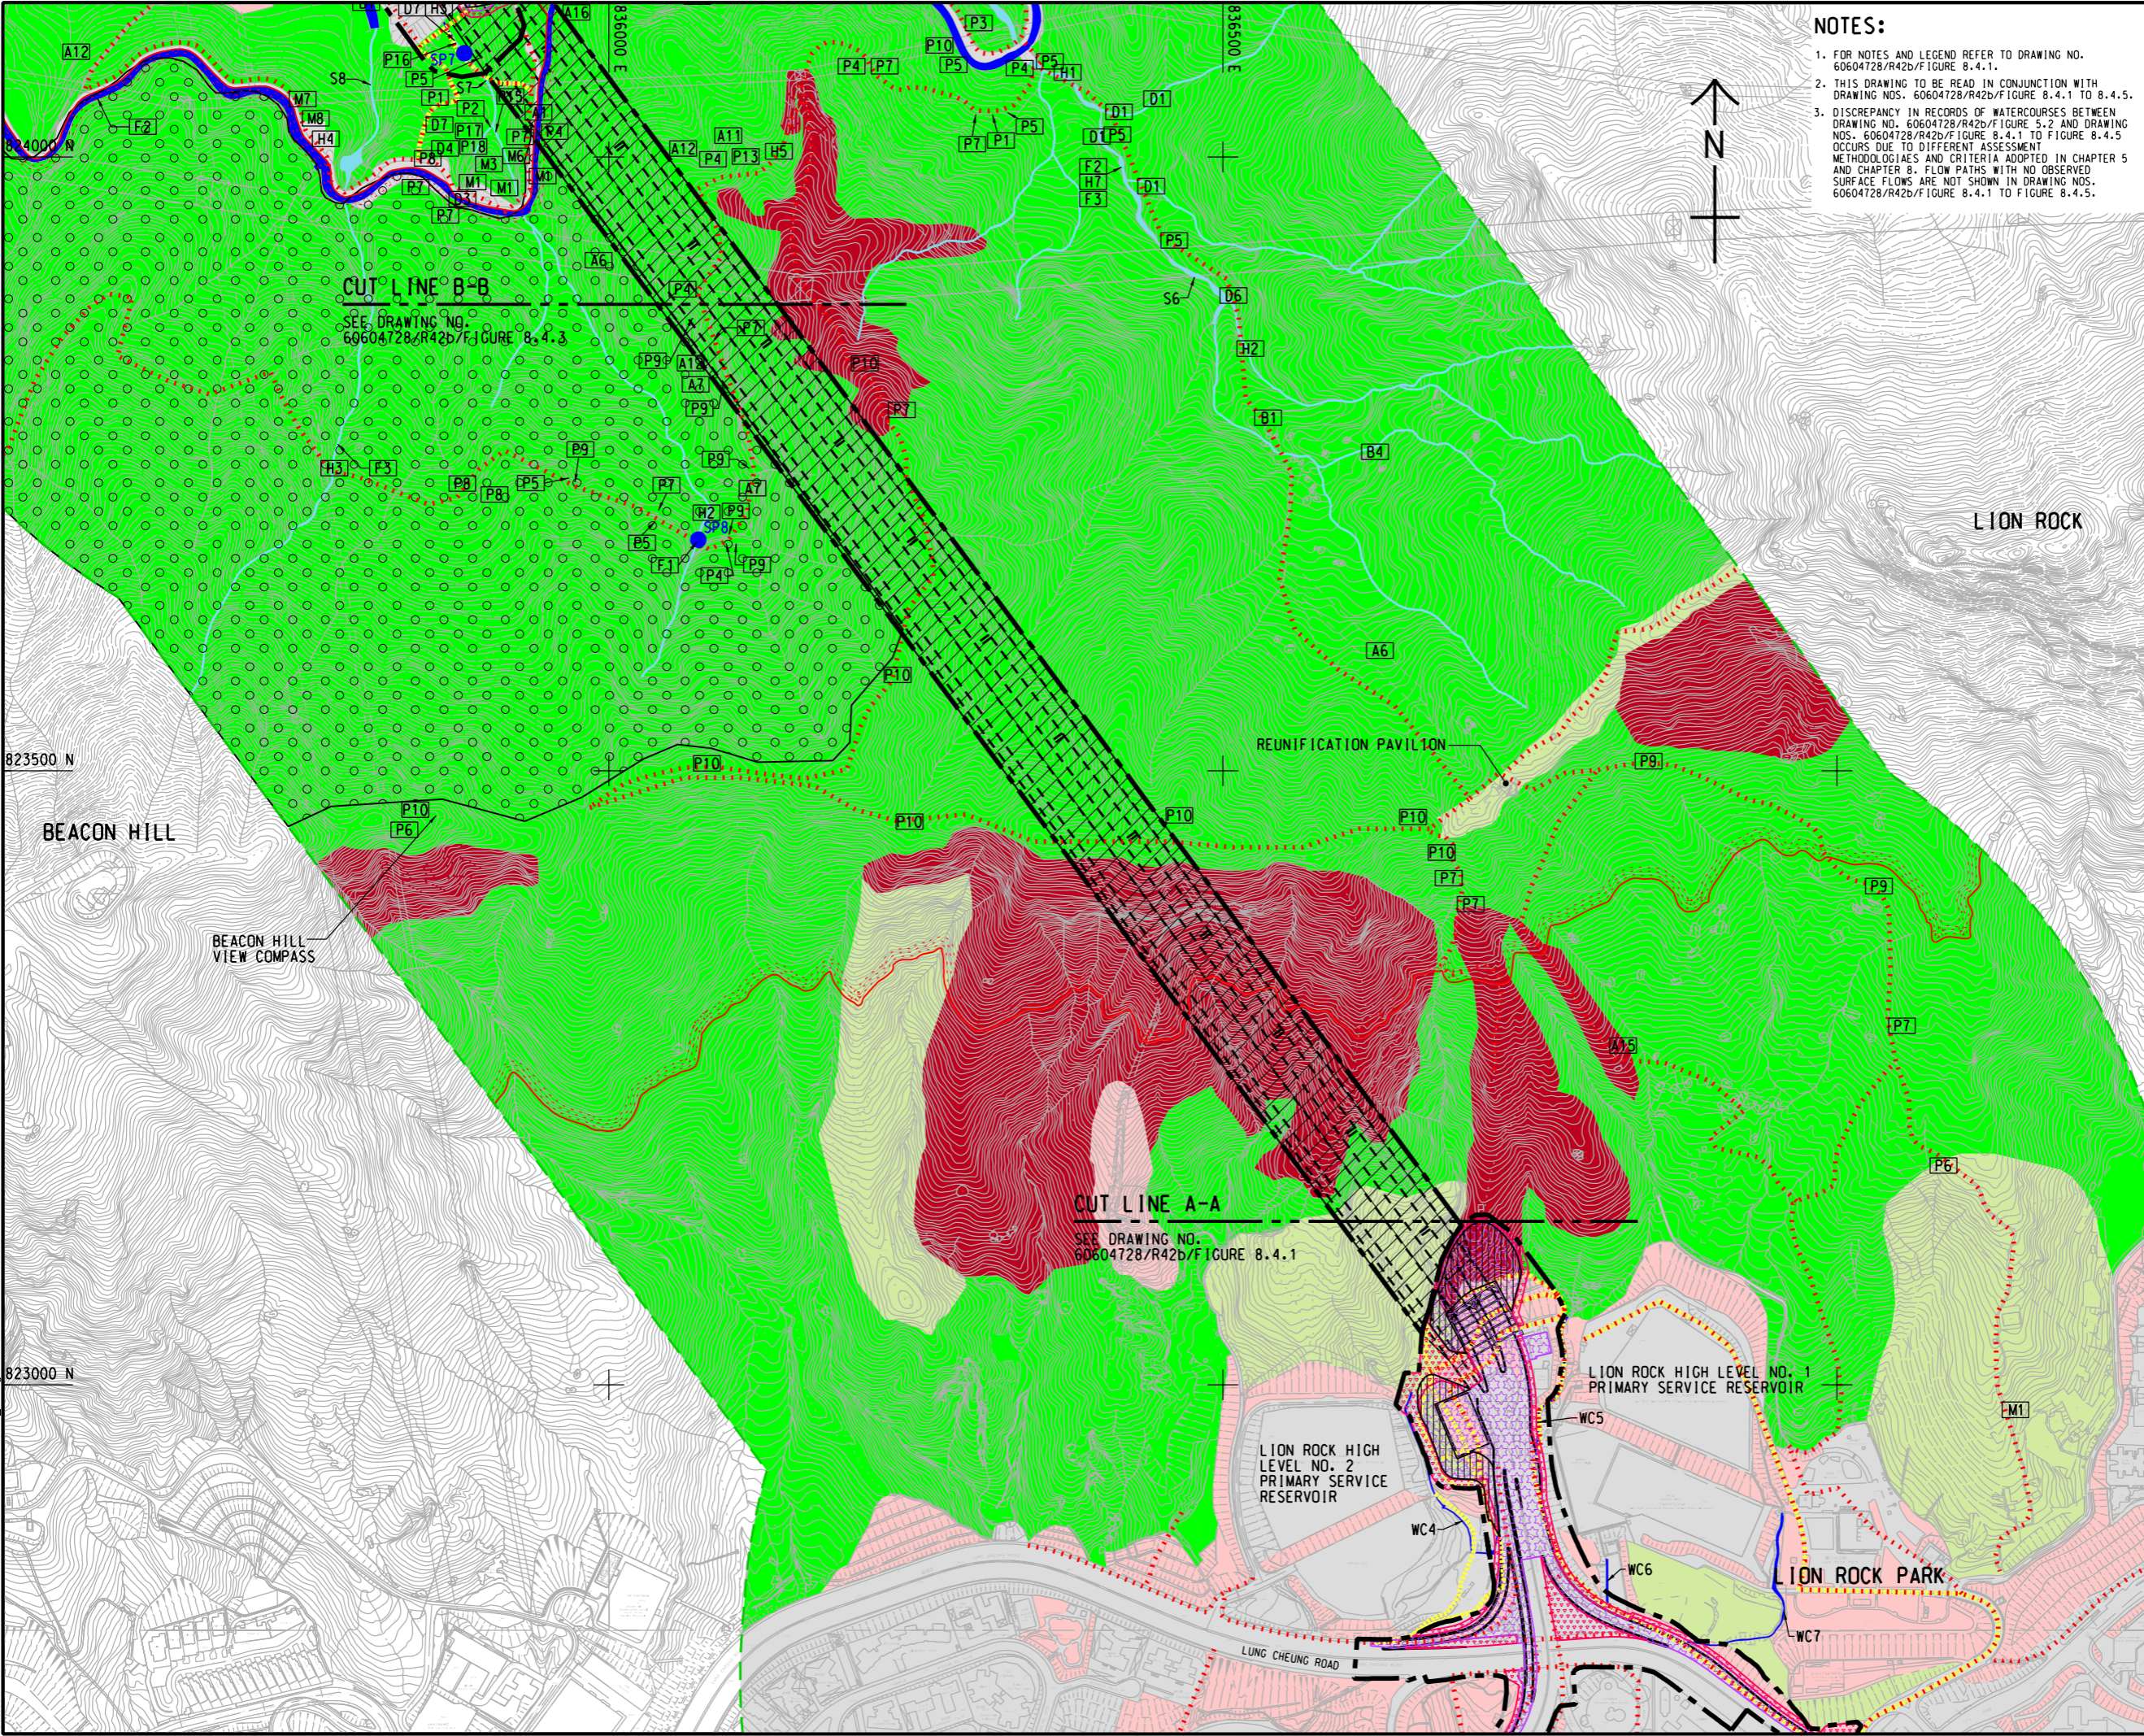

- NOTES:
1. FOR NOTES AND LEGEND REFER TO DRAWING NO. 60604728/R42b/FIGURE 8.4.1.
 2. THIS DRAWING TO BE READ IN CONJUNCTION WITH DRAWING NOS. 60604728/R42b/FIGURE 8.4.1 TO 8.4.5.
 3. DISCREPANCY IN RECORDS OF WATERCOURSES BETWEEN DRAWING NO. 60604728/R42b/FIGURE 5.2 AND DRAWING NOS. 60604728/R42b/FIGURE 8.4.1 TO FIGURE 8.4.5 OCCURS DUE TO DIFFERENT ASSESSMENT METHODOLOGIES AND CRITERIA ADOPTED IN CHAPTER 5 AND CHAPTER 8. FLOW PATHS WITH NO OBSERVED SURFACE FLOWS ARE NOT SHOWN IN DRAWING NOS. 60604728/R42b/FIGURE 8.4.1 TO FIGURE 8.4.5.

AECOM

PROJECT
60604728/R42b/FIGURE 8.4.1

IMPROVEMENT OF LION ROCK TUNNEL - INVESTIGATION

CLIENT
路政署
HIGHWAYS DEPARTMENT

CONSULTANT
AECOM Asia Company Ltd.
www.aecom.com

SUB-CONSULTANTS
分判工程顧問公司

ISSUE/REVISION

I/R	DATE	DESCRIPTION	CHK.

STATUS

SCALE
1:5000

DIMENSION UNIT
METRES

KEY PLAN
A3 1:250000

PROJECT NO.
60604728

AGREEMENT NO.
CE 48/2018(HY)

SHEET TITLE
PERMANENTLY AND TEMPORARILY AFFECTED AREA

SHEET NUMBER
60604728/R42b/FIGURE 8.4.2

SHEET 2 OF 5