


ISO A1 594mm x 841mm
 Approved:
 Checked:
 Designer:
 Project Management Initials:
 2022/6/14
 PATH PROJECTS/60604728/DRAWINGREPORT/42b/R42b_891.dgn
 Plot File by: ZHLZ

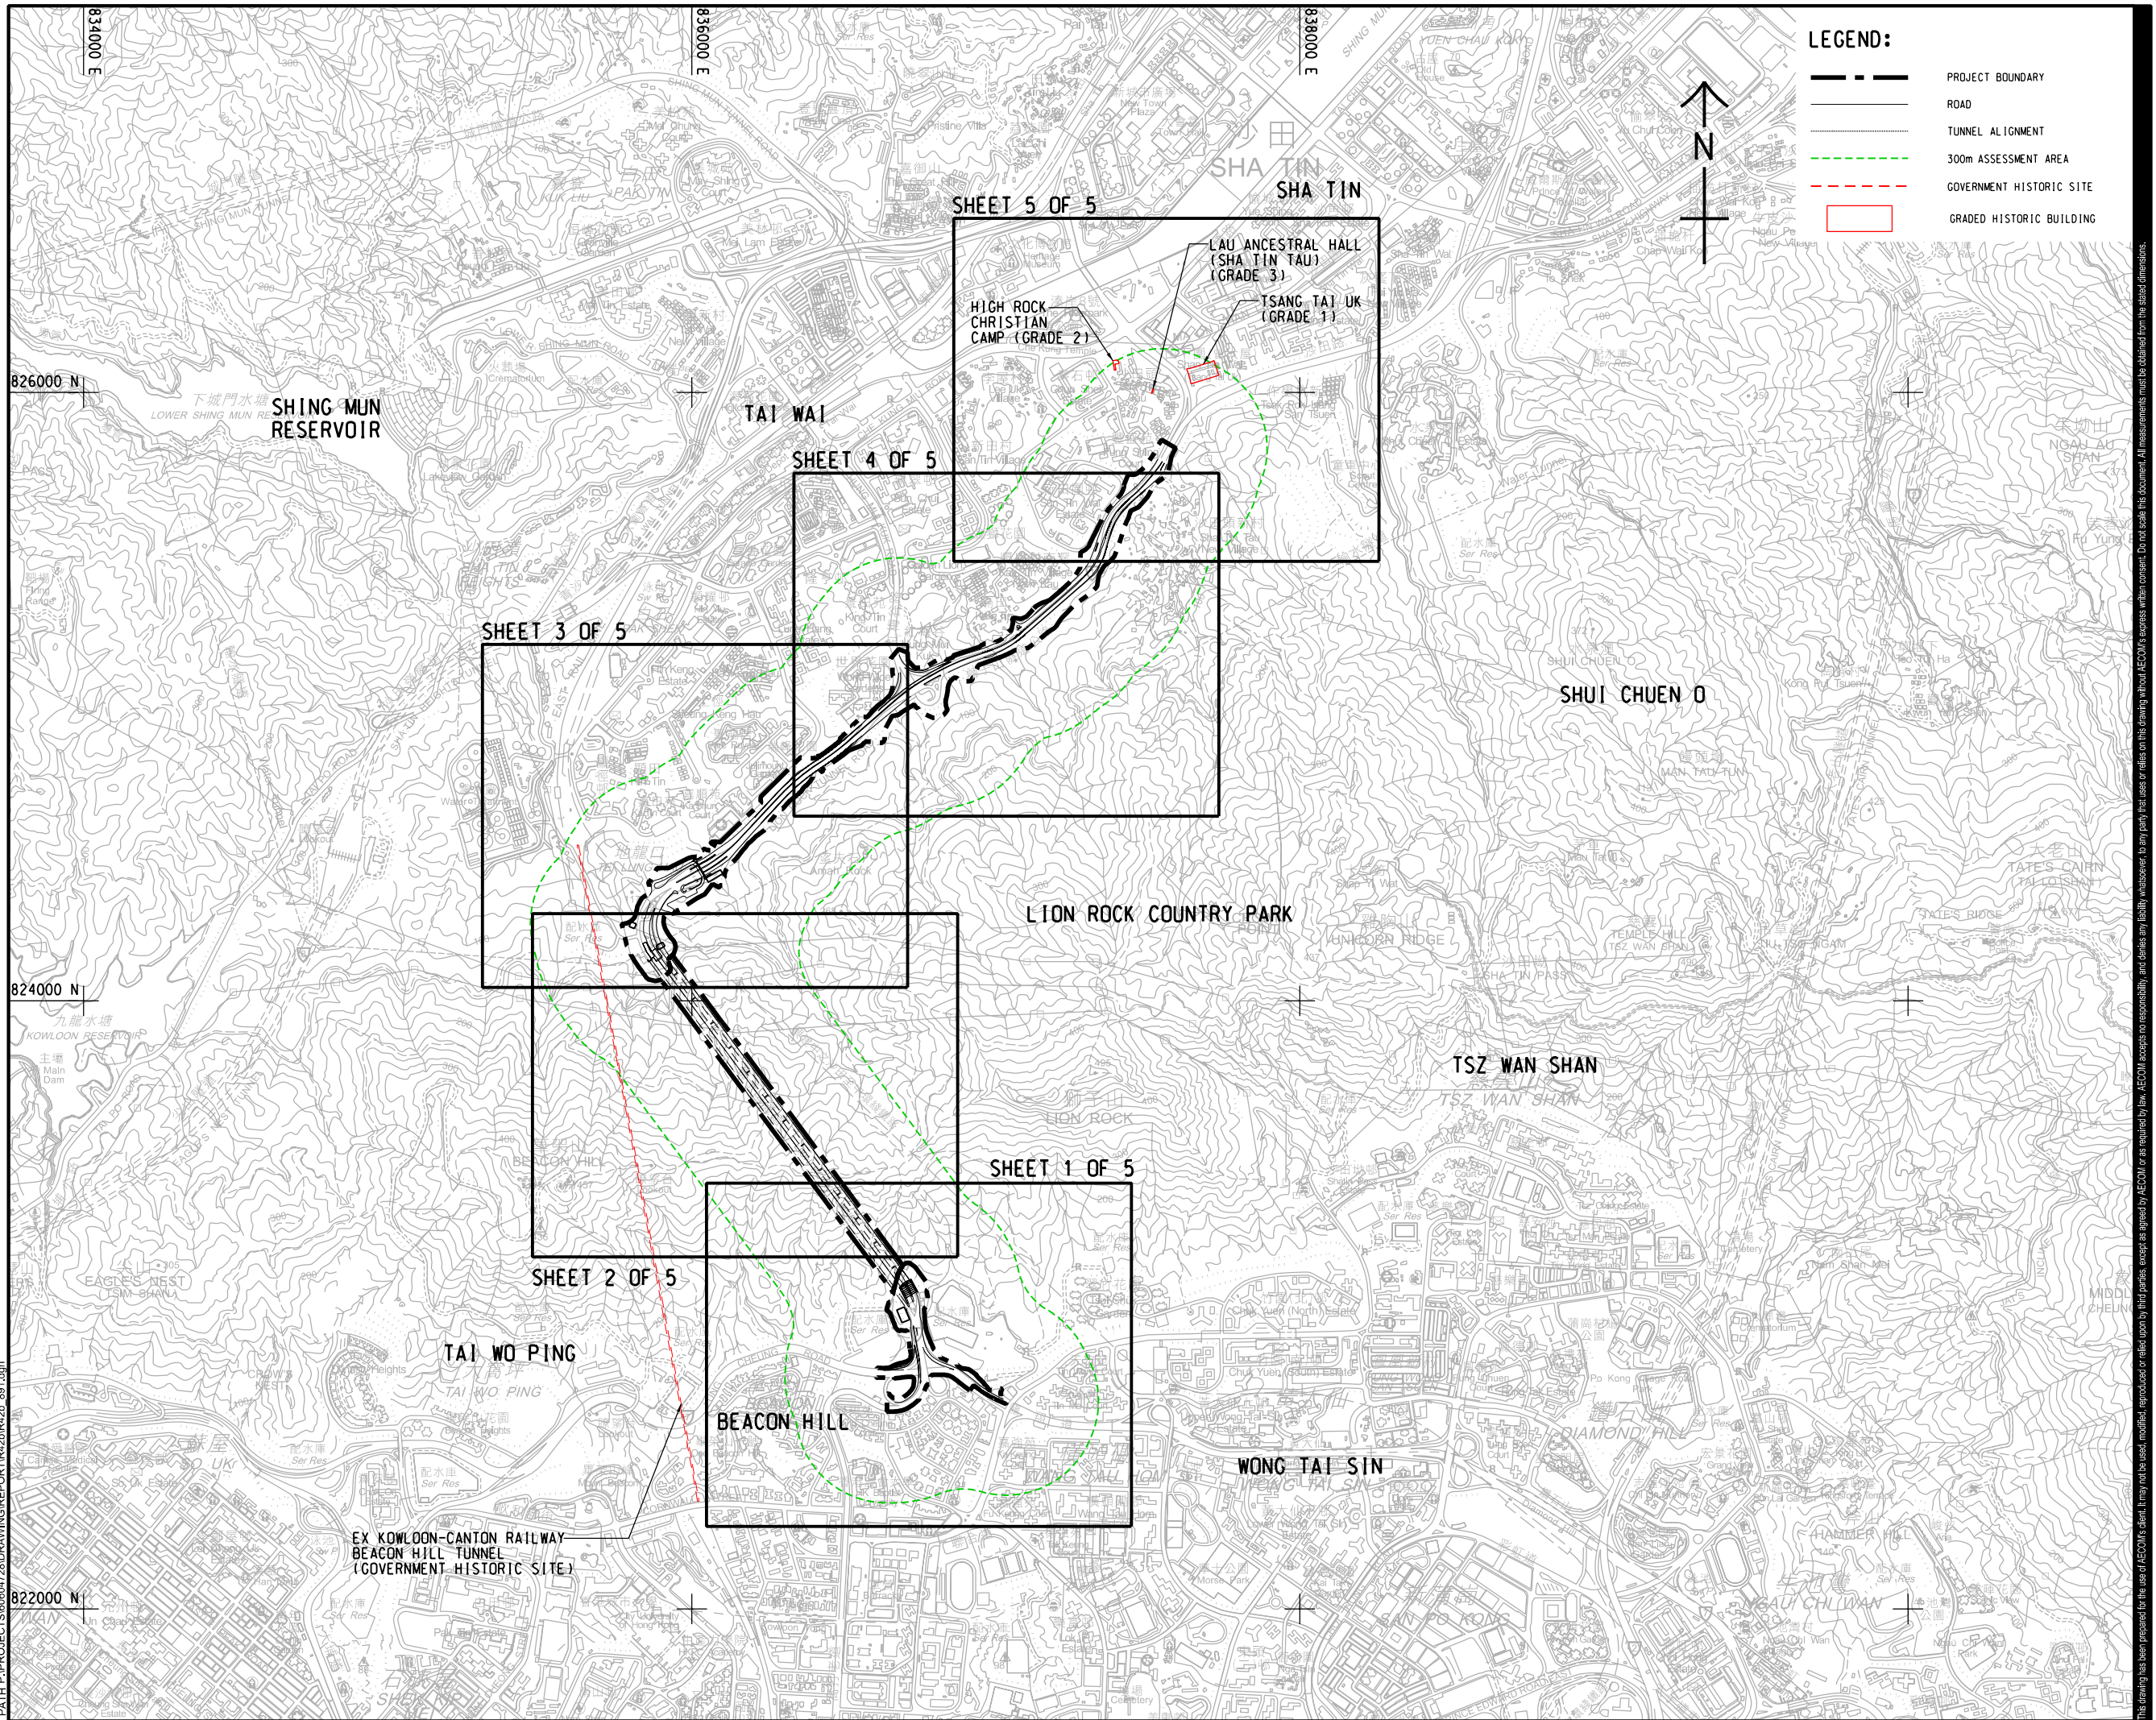

AECOM

PROJECT
IMPROVEMENT OF LION ROCK TUNNEL - INVESTIGATION

CLIENT
 路政署
HIGHWAYS DEPARTMENT

CONSULTANT
 AECOM Asia Company Ltd.
 www.aecom.com

SUB-CONSULTANTS
 分列工程顧問公司

ISSUE/REVISION

IR	DATE	DESCRIPTION	CHK.

STATUS
 1/1/1

SCALE
 A3 1 : 20000

DIMENSION UNIT
 METRES

KEY PLAN
 索引圖

PROJECT NO.
 60604728

AGREEMENT NO.
 CE 48/2018(HY)


SHEET TITLE
 LOCATIONS OF CULTURAL HERITAGE RESOURCES - KEY PLAN

SHEET NUMBER
 60604728/R42b/FIGURE 9.1

This drawing has been prepared for the use of AECOM's client. It may not be used, modified, reproduced or relied upon by third parties, except as agreed by AECOM or as required by law. AECOM accepts no responsibility, and disclaims any liability, whatsoever, for any part, that assess or relies on this drawing without AECOM's express written consent. All measurements must be obtained from the stated dimensions.

ISO A1 594mm x 841mm
 Approved:
 Checked:
 Designer:
 Project Management Initials:

2022/6/7
 ZHILZ
 PATH PROJECTS/60604728/DRAWING/REPORT/42b/R42b_892.dgn

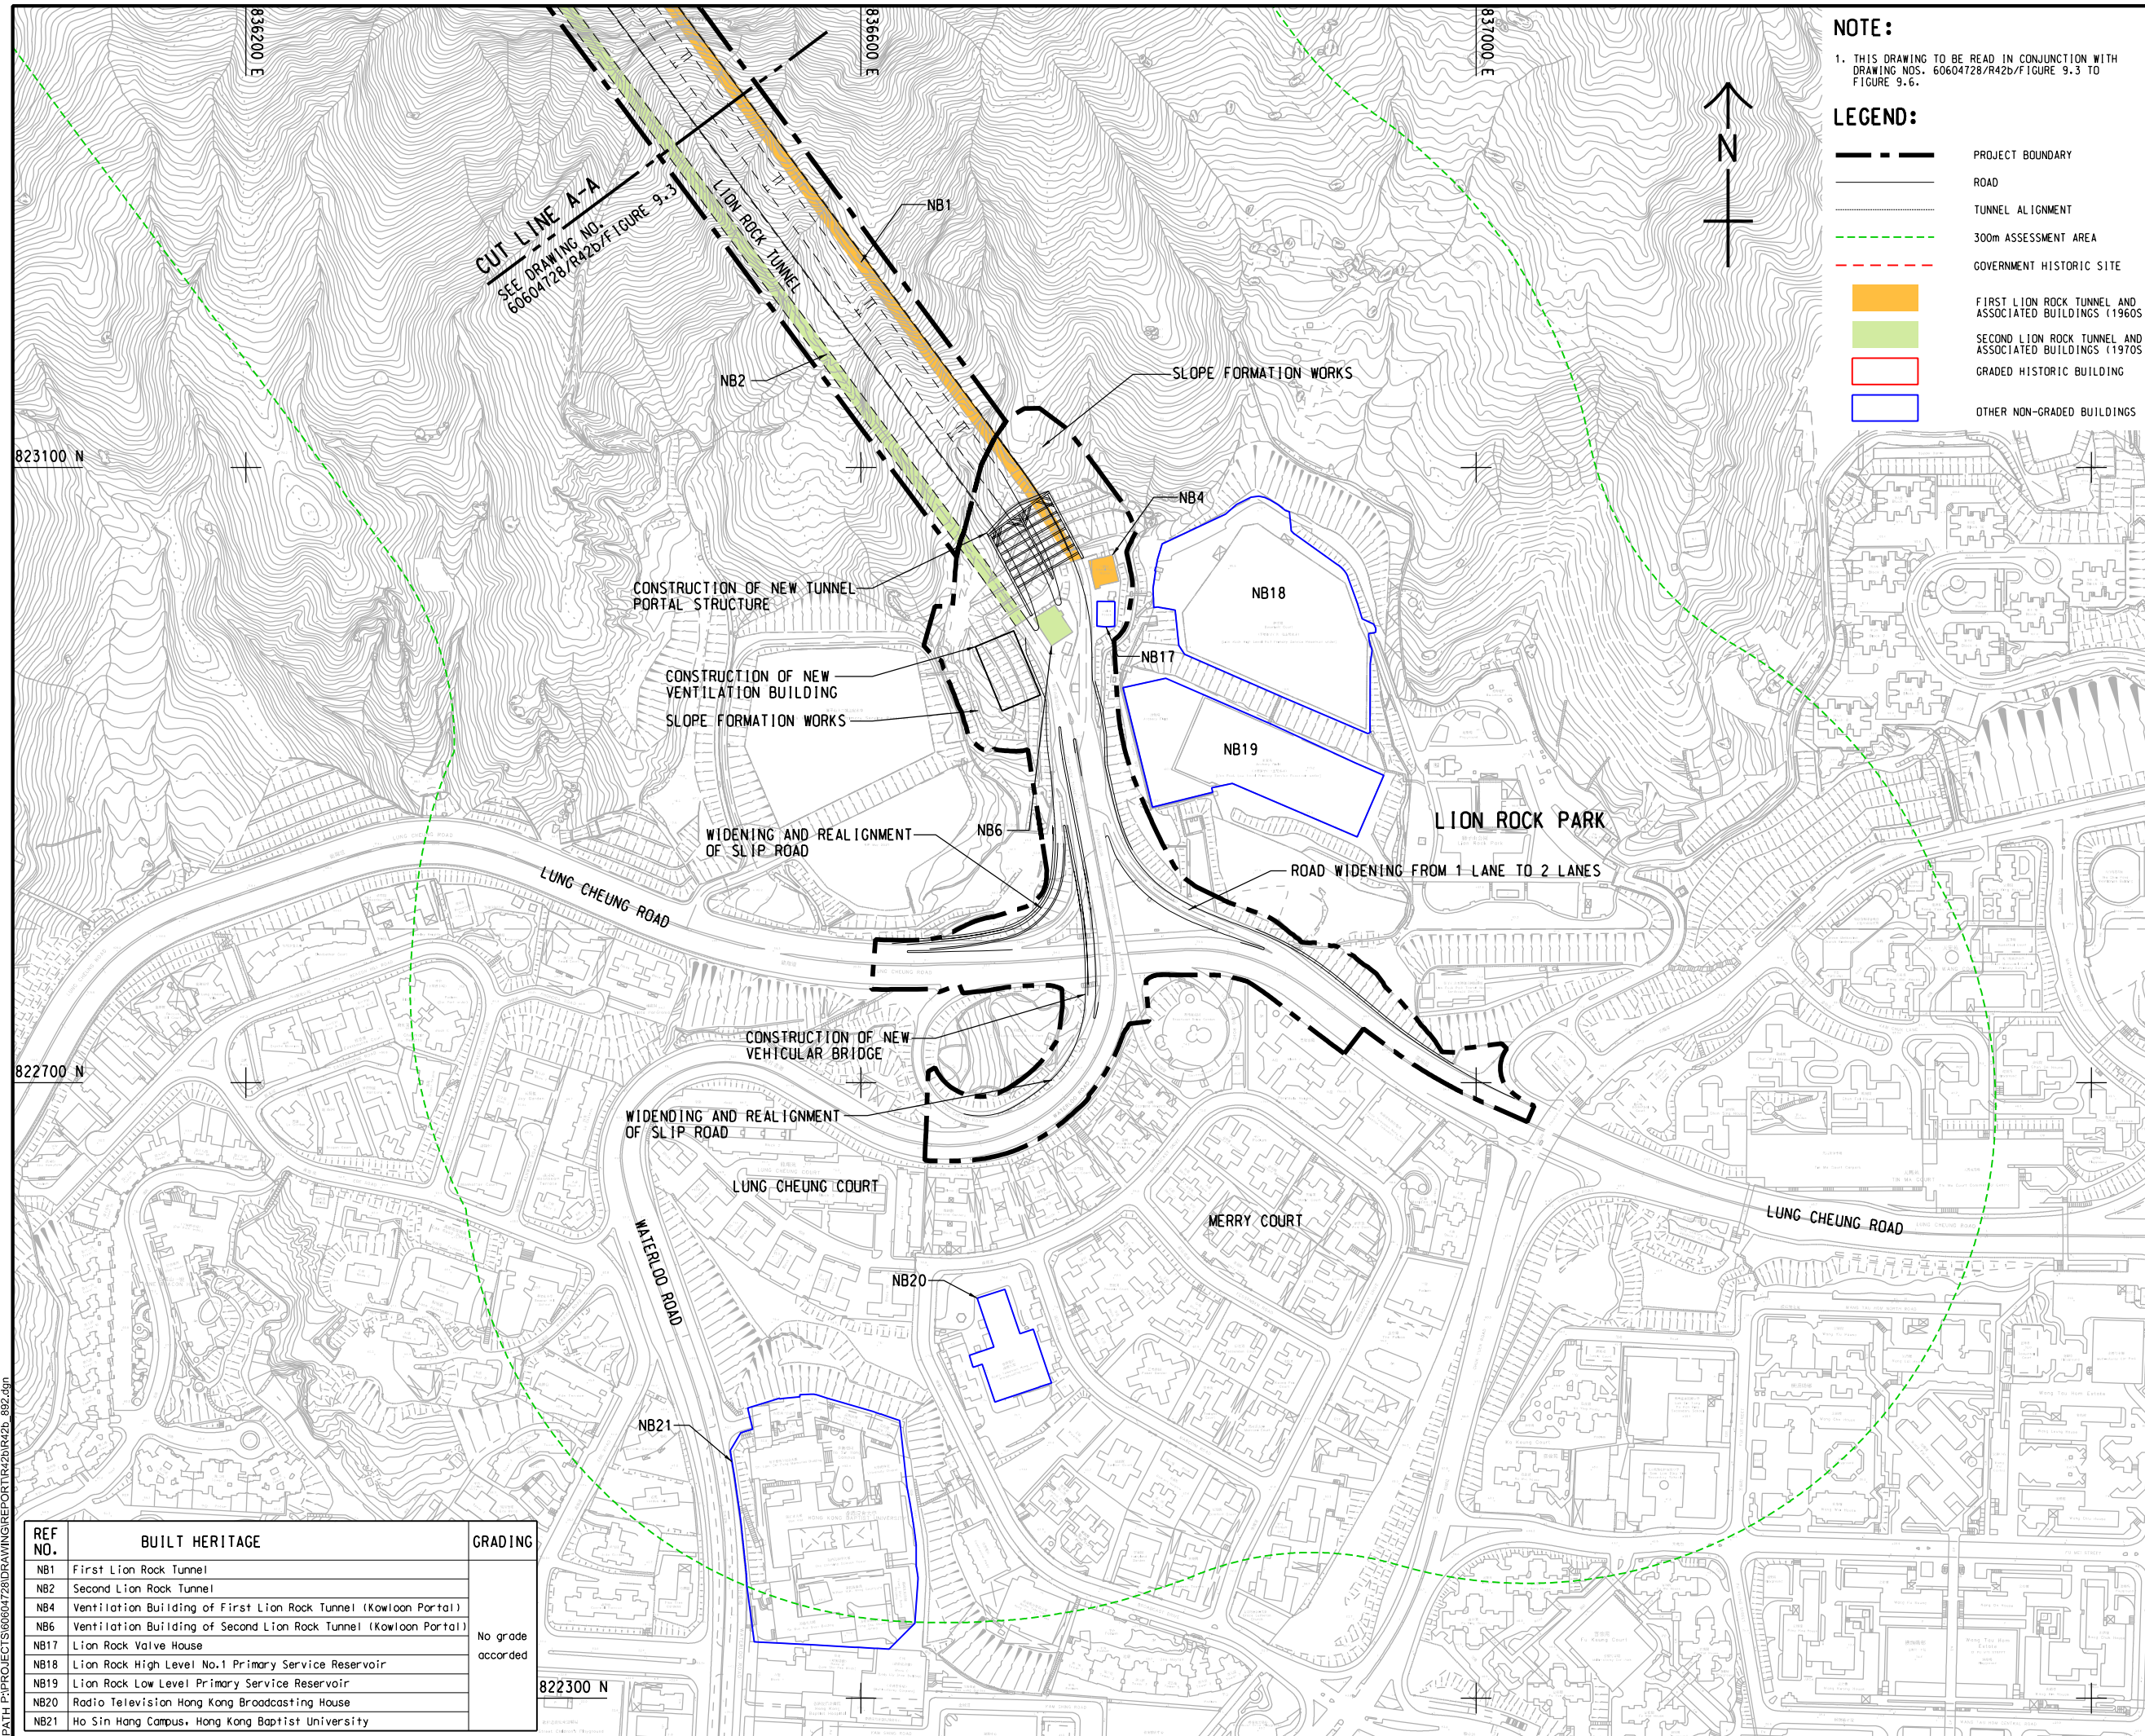

NOTE:
 1. THIS DRAWING TO BE READ IN CONJUNCTION WITH DRAWING NOS. 60604728/R42b/FIGURE 9.3 TO FIGURE 9.6.

LEGEND:

- PROJECT BOUNDARY
- ROAD
- TUNNEL ALIGNMENT
- 300m ASSESSMENT AREA
- GOVERNMENT HISTORIC SITE
- FIRST LION ROCK TUNNEL AND ASSOCIATED BUILDINGS (1960S)
- SECOND LION ROCK TUNNEL AND ASSOCIATED BUILDINGS (1970S)
- GRADED HISTORIC BUILDING
- OTHER NON-GRADED BUILDINGS

AECOM

PROJECT
IMPROVEMENT OF LION ROCK TUNNEL - INVESTIGATION

CLIENT
**路政署
 HIGHWAYS DEPARTMENT**

CONSULTANT
 AECOM Asia Company Ltd.
 www.aecom.com

SUB-CONSULTANTS
 分列工程顧問公司

ISSUE/REVISION


IR	DATE	DESCRIPTION	CHK.

STATUS
 1/1/1

SCALE
 1:4000

DIMENSION UNIT
 METRES

KEY PLAN A3 1:200000

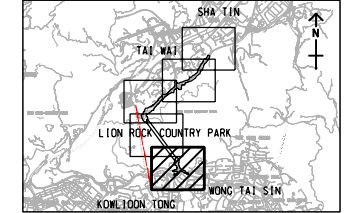

PROJECT NO.
 60604728

AGREEMENT NO.
 CE 48/2018(HY)

SHEET TITLE
 LOCATIONS OF CULTURAL HERITAGE RESOURCES

SHEET NUMBER
 SHEET 1 OF 5


60604728/R42b/FIGURE 9.2

REF NO.	BUILT HERITAGE	GRADING
NB1	First Lion Rock Tunnel	No grade accorded
NB2	Second Lion Rock Tunnel	
NB4	Ventilation Building of First Lion Rock Tunnel (Kowloon Portal)	
NB6	Ventilation Building of Second Lion Rock Tunnel (Kowloon Portal)	
NB17	Lion Rock Valve House	
NB18	Lion Rock High Level No.1 Primary Service Reservoir	
NB19	Lion Rock Low Level Primary Service Reservoir	
NB20	Radio Television Hong Kong Broadcasting House	
NB21	Ho Sin Hang Campus, Hong Kong Baptist University	

This drawing has been prepared for the use of AECOM's client. It may not be used, modified, reproduced or relied upon by third parties, except as agreed by AECOM or as required by law. AECOM accepts no responsibility, and disclaims any liability, whatsoever, for any part, that uses or relies on this drawing without AECOM's express written consent. All measurements must be obtained from the stated dimensions.

ISO A1 594mm x 841mm
 Approved:
 Checked:
 Designer:
 Project Management Initials:

2022/6/7
 PATH PROJECTS/60604728/DRAWING/REPORT/42b/R42b_893.dgn
 Plot File by: ZHLZ

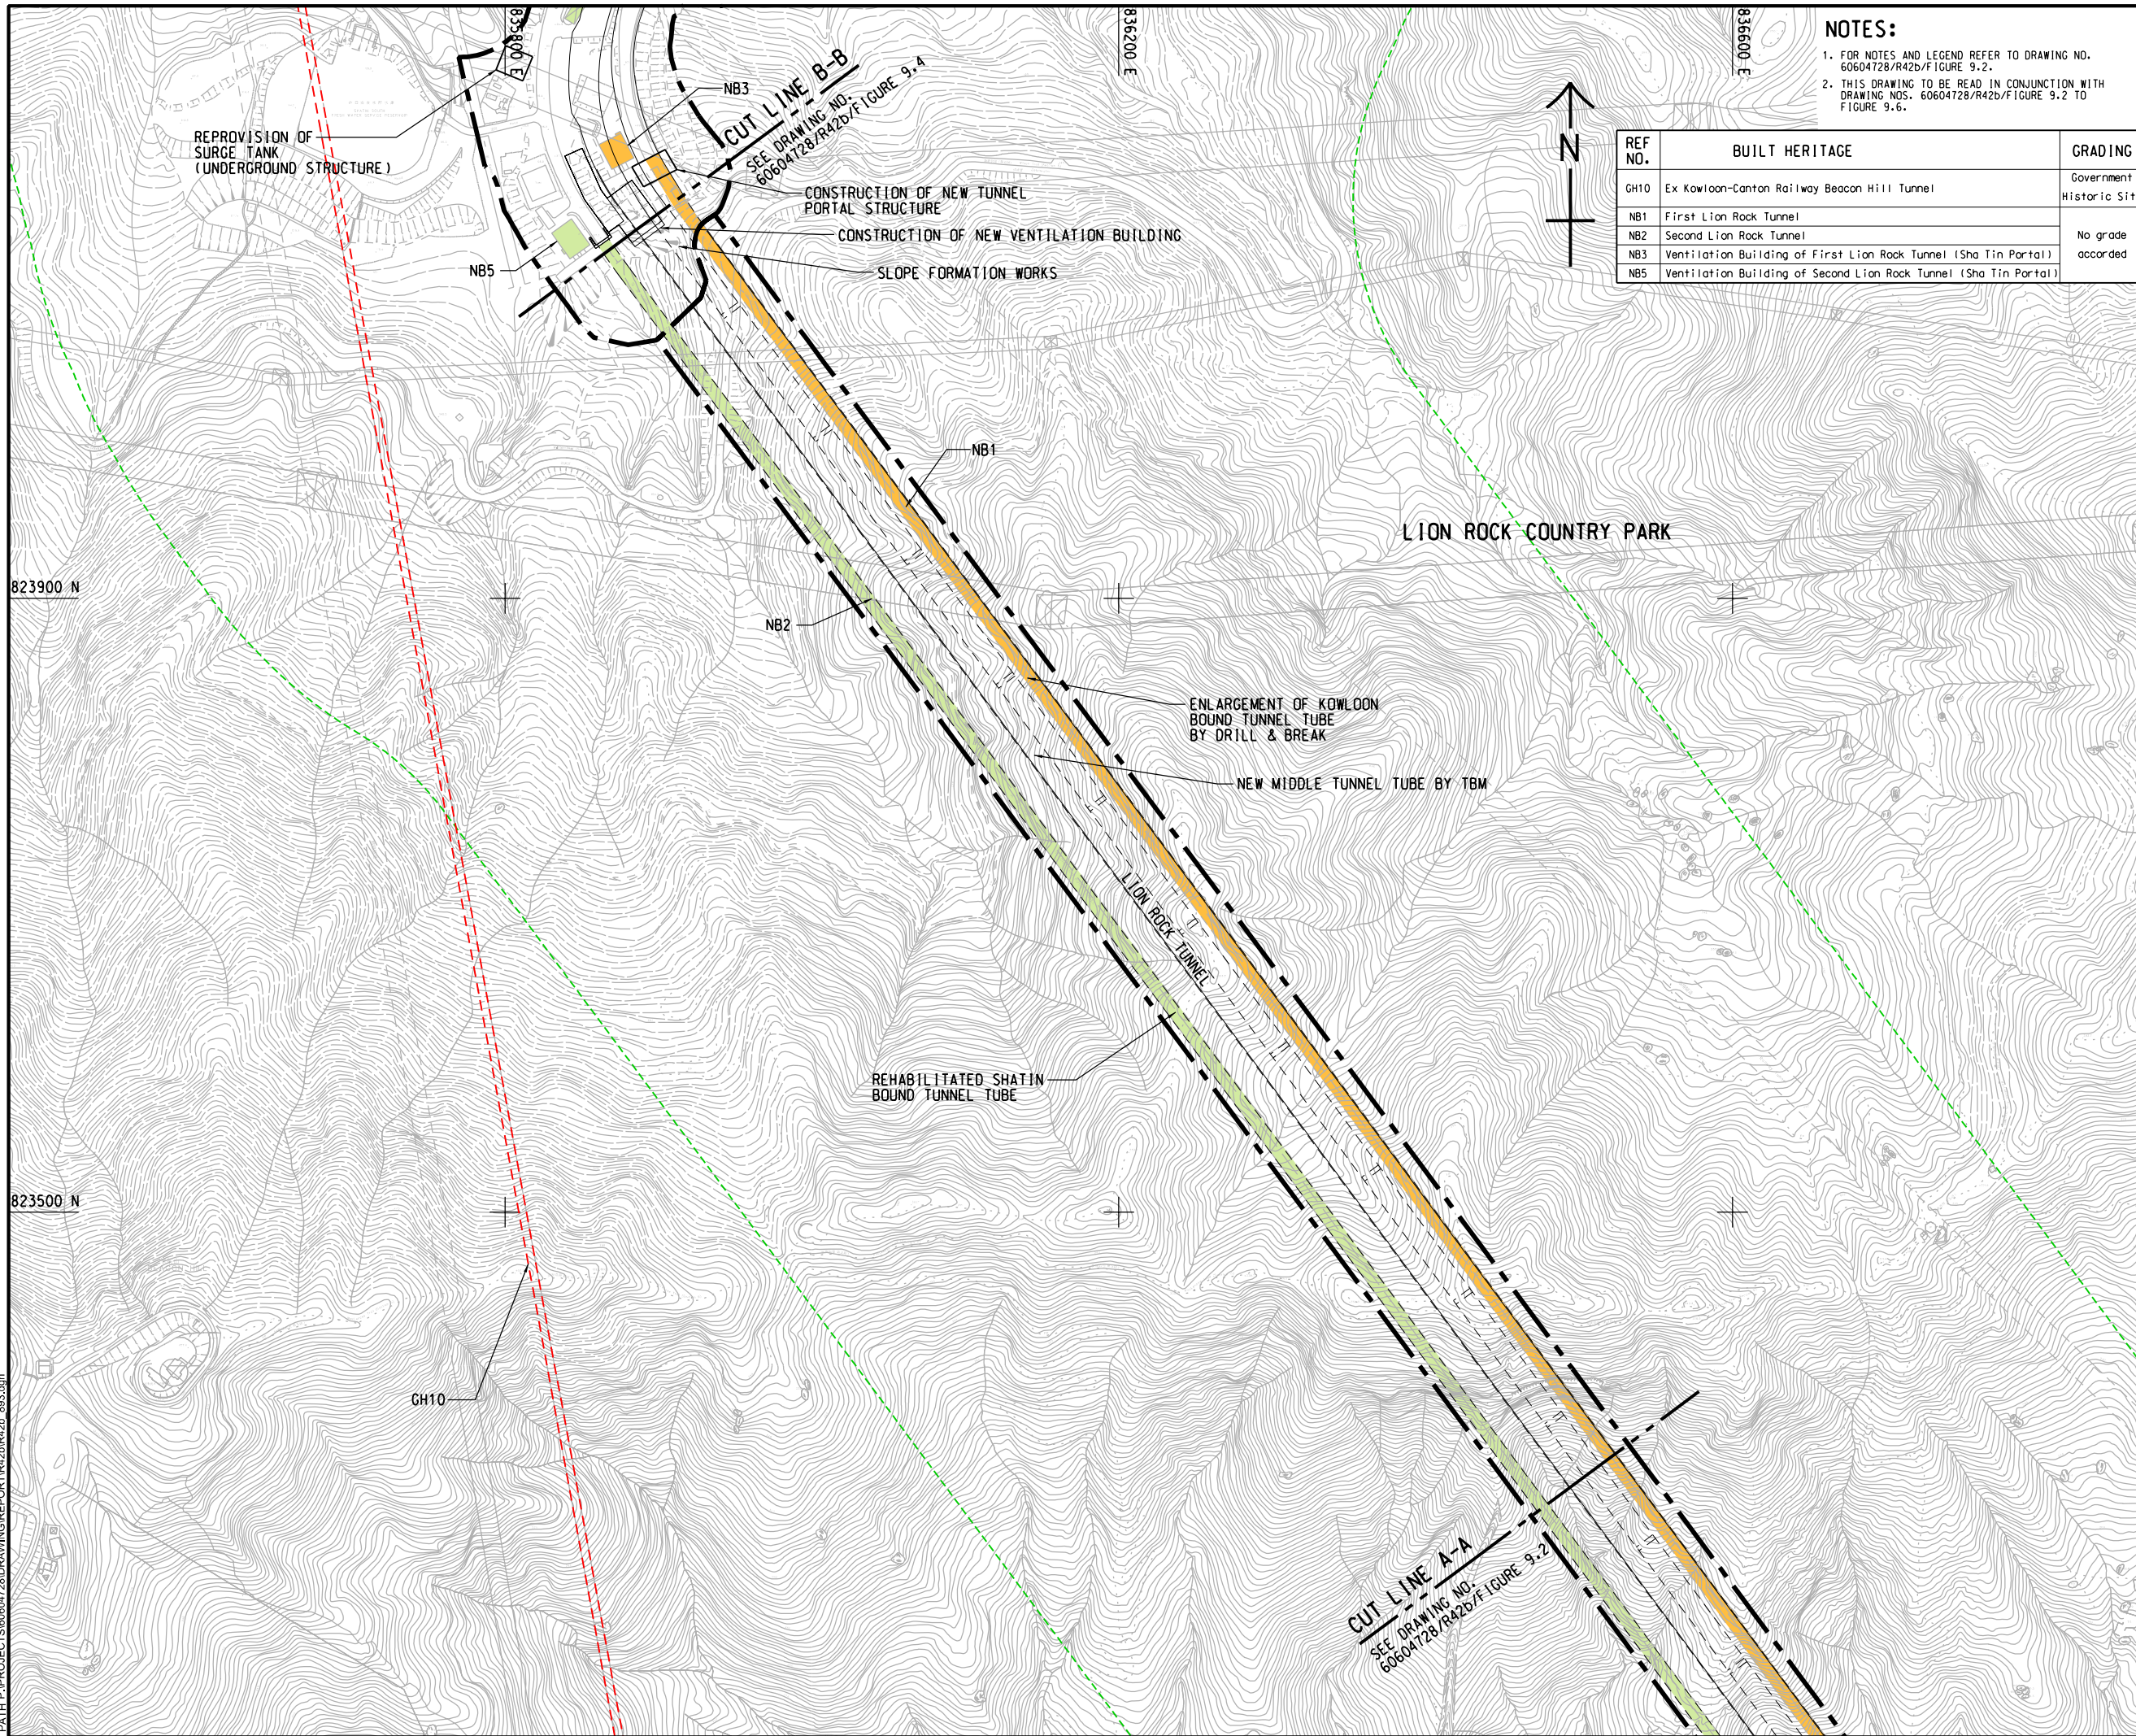

NOTES:
 1. FOR NOTES AND LEGEND REFER TO DRAWING NO. 60604728/R42b/FIGURE 9.2.
 2. THIS DRAWING TO BE READ IN CONJUNCTION WITH DRAWING NOS. 60604728/R42b/FIGURE 9.2 TO FIGURE 9.6.

REF NO.	BUILT HERITAGE	GRADING
GH10	Ex Kowloon-Canton Railway Beacon Hill Tunnel	Government Historic Site
NB1	First Lion Rock Tunnel	No grade accorded
NB2	Second Lion Rock Tunnel	
NB3	Ventilation Building of First Lion Rock Tunnel (Sha Tin Portal)	
NB5	Ventilation Building of Second Lion Rock Tunnel (Sha Tin Portal)	

AECOM

PROJECT
 項目

IMPROVEMENT OF LION ROCK TUNNEL - INVESTIGATION

CLIENT
 業主

**路政署
 HIGHWAYS
 DEPARTMENT**

CONSULTANT
 顧問公司

AECOM Asia Company Ltd.
 www.aecom.com

SUB-CONSULTANTS
 分判工程師/顧問公司

ISSUE/REVISION
 修訂

IR	DATE	DESCRIPTION	CHK.
修訂	日期	修訂描述	核對


STATUS
 狀態

SCALE
 比例尺

DIMENSION UNIT
 尺寸單位

A3 1:4000 METRES

KEY PLAN A3 1:20000

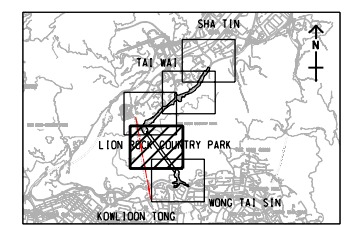

PROJECT NO.
 項目編號

60604728

AGREEMENT NO.
 協議編號

CE 48/2018(HY)

SHEET TITLE
 圖名

LOCATIONS OF CULTURAL HERITAGE RESOURCES


SHEET NUMBER
 圖號

60604728/R42b/FIGURE 9.3

SHEET 2 OF 5

This drawing has been prepared for the use of AECOM's client. It may not be used, modified, reproduced or relied upon by third parties, except as agreed by AECOM or as required by law. AECOM accepts no responsibility, and disclaims any liability whatsoever, for any part, that uses or relies on this drawing without AECOM's express written consent. All measurements must be obtained from the stated dimensions.

ISO A1 594mm x 841mm
 Approved:
 Checked:
 Designer:
 Project Management Initials:
 2022/6/7
 PATH PROJECTS/60604728/DRAWING/REPORT/42b/R42b_B94.dgn
 Plot File by: ZHLZ

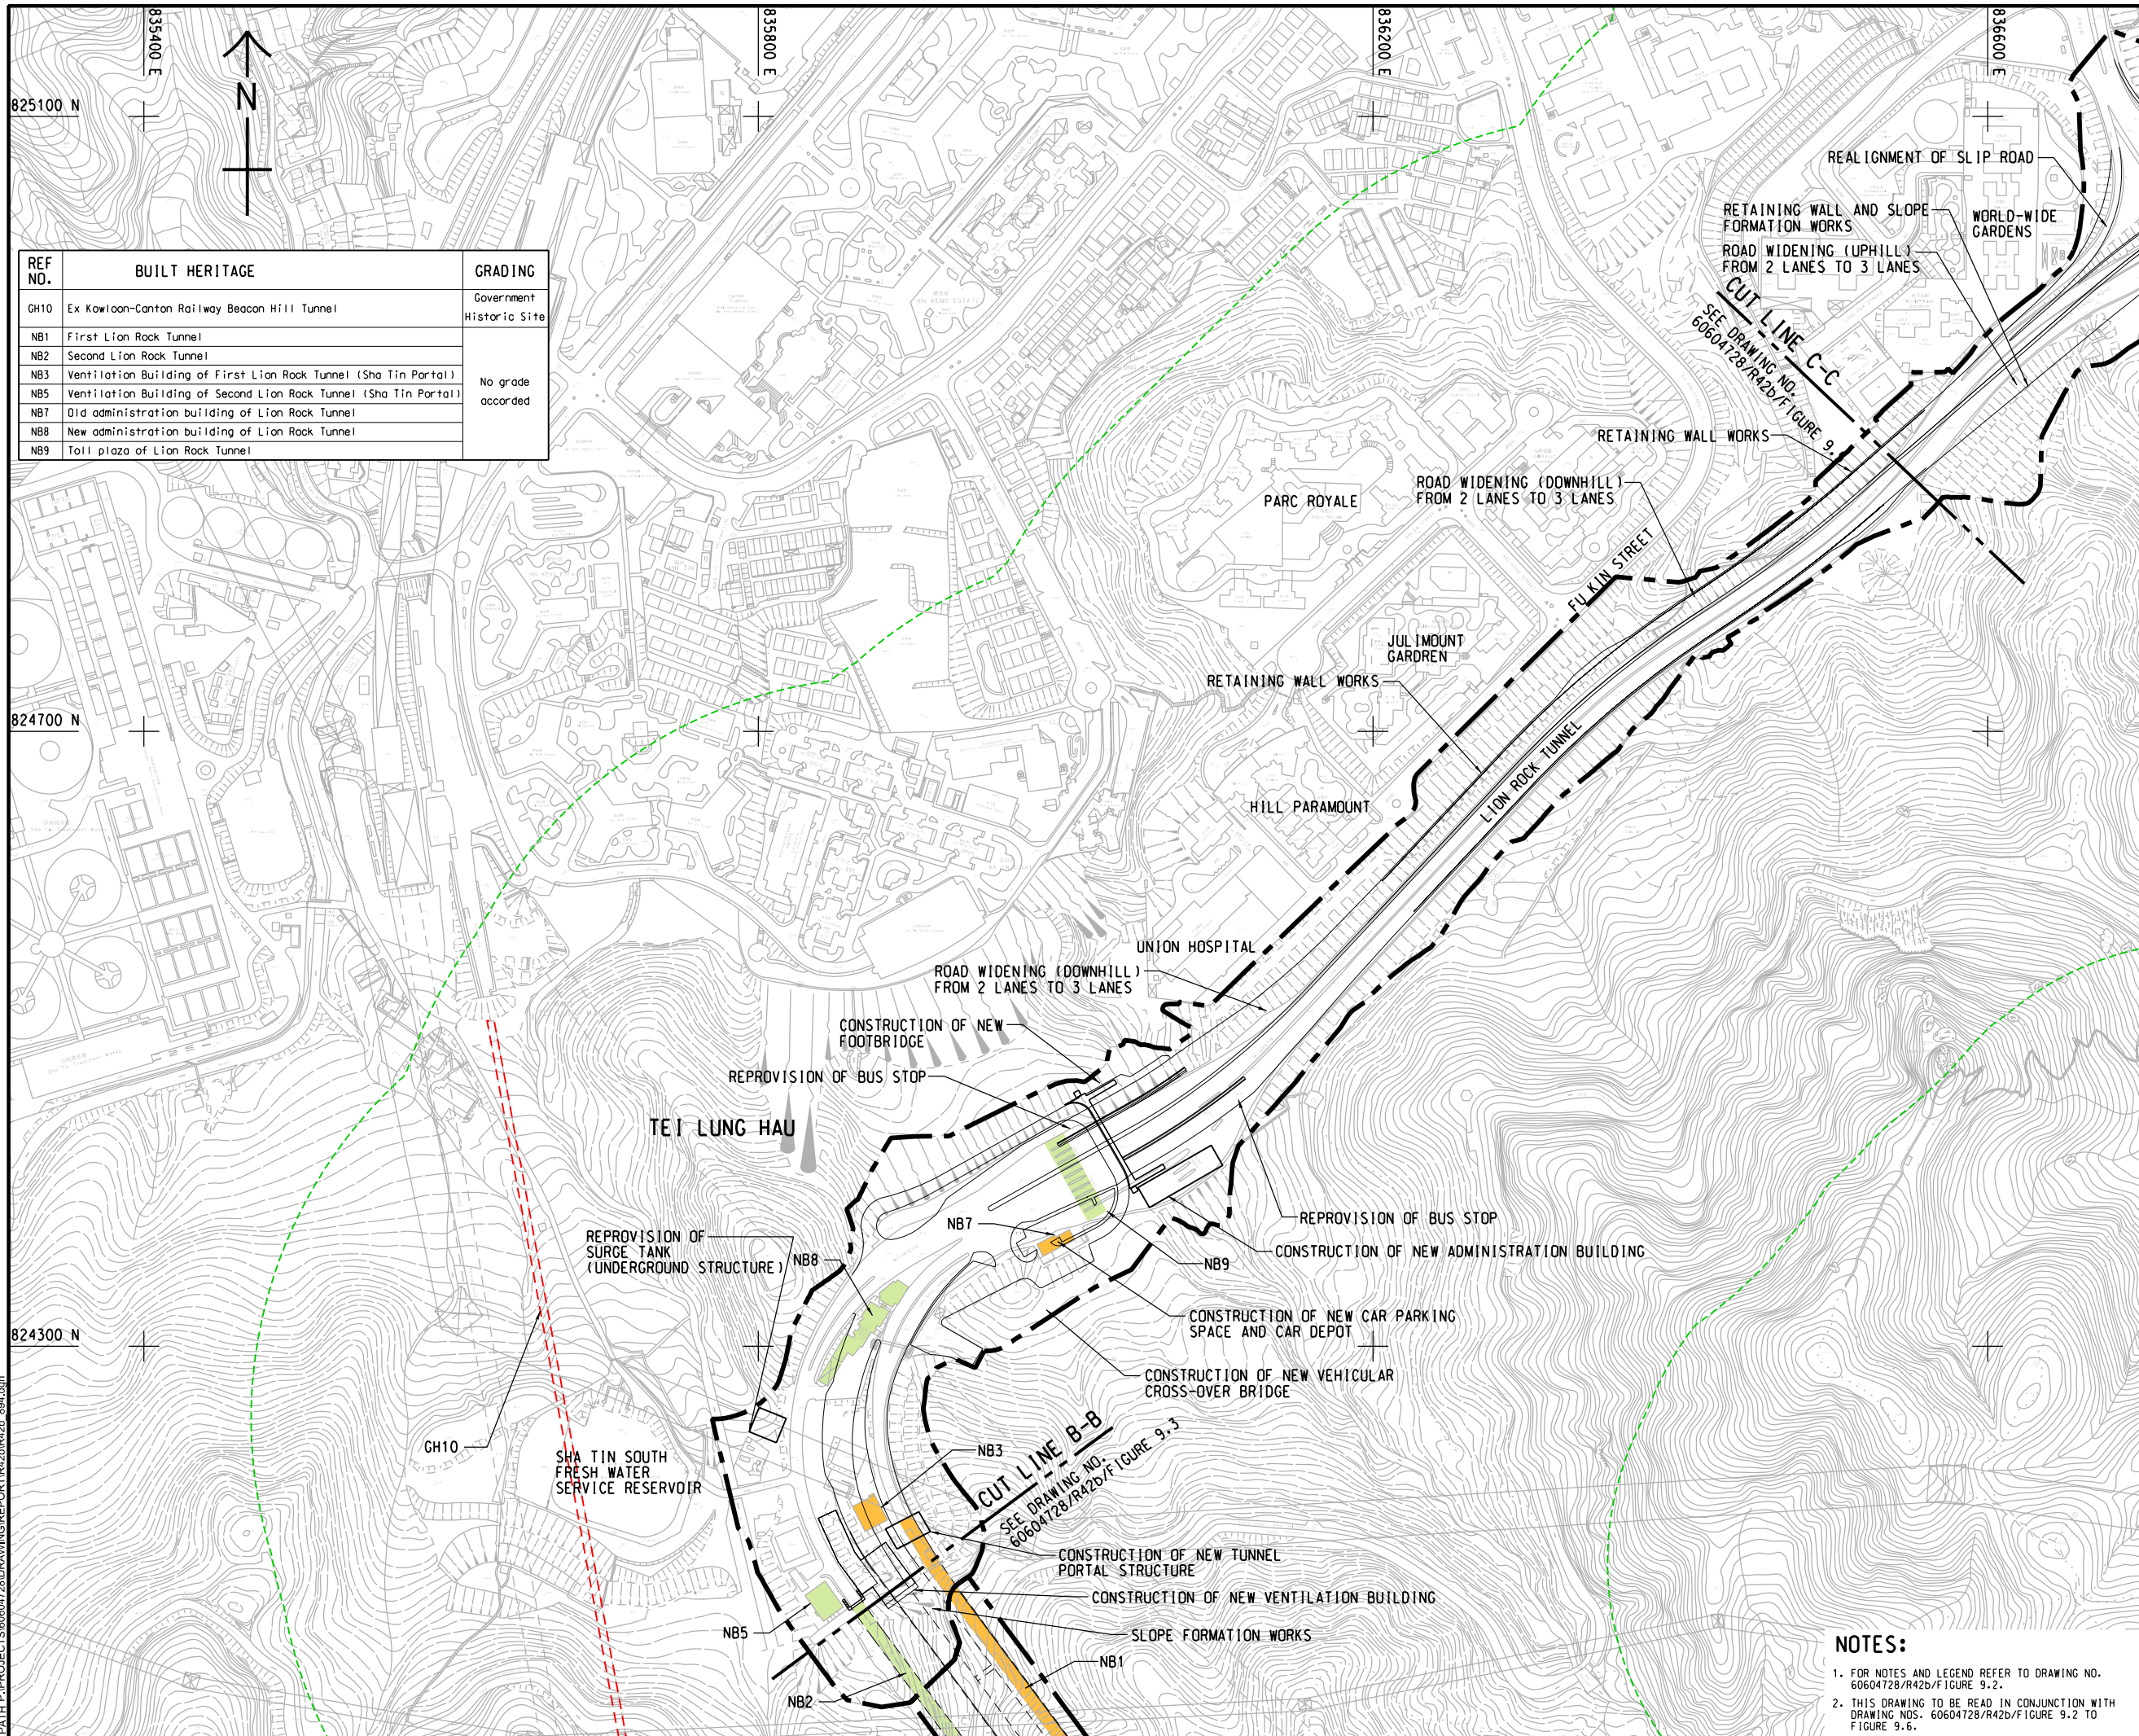

REF NO.	BUILT HERITAGE	GRADING
GH10	Ex Kowloon-Canton Railway Beacon Hill Tunnel	Government Historic Site
NB1	First Lion Rock Tunnel	No grade accorded
NB2	Second Lion Rock Tunnel	
NB3	Ventilation Building of First Lion Rock Tunnel (Sha Tin Portal)	
NB5	Ventilation Building of Second Lion Rock Tunnel (Sha Tin Portal)	
NB7	Old administration building of Lion Rock Tunnel	
NB8	New administration building of Lion Rock Tunnel	
NB9	Toll plaza of Lion Rock Tunnel	


ISSUE/REVISION

IR	DATE	DESCRIPTION	CHK.

STATUS

SCALE: A3 1:4000
 DIMENSION UNIT: METRES

KEY PLAN: A3 1:20000

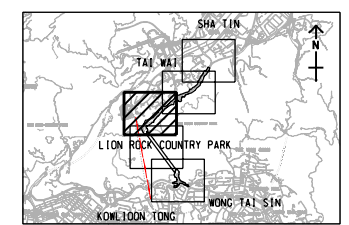

PROJECT NO.: 60604728
 AGREEMENT NO.: CE 48/2018(HY)

SHEET TITLE: LOCATIONS OF CULTURAL HERITAGE RESOURCES

SHEET NUMBER: 60604728/R42b/FIGURE 9.4
 SHEET 3 OF 5


- NOTES:**
- FOR NOTES AND LEGEND REFER TO DRAWING NO. 60604728/R42b/FIGURE 9.2.
 - THIS DRAWING TO BE READ IN CONJUNCTION WITH DRAWING NOS. 60604728/R42b/FIGURE 9.2 TO FIGURE 9.6.

This drawing has been prepared for the use of AECOM's client. It may not be used, modified, reproduced or relied upon by third parties, except as agreed by AECOM or as required by law. AECOM accepts no responsibility, and disclaims any liability whatsoever, for any part, that uses or relies on this drawing without AECOM's express written consent. All measurements must be obtained from the stated dimensions.

ISO A1 594mm x 841mm
 Approved:
 Checked:
 Designer:
 Project Management Initials:
 2022/6/14
 PATH PROJECTS/60604728/DRAWINGREPORT/428/R42b_895.dgn

NOTES:

- FOR NOTES AND LEGEND REFER TO DRAWING NO. 60604728/R42b/FIGURE 9.2.
- THIS DRAWING TO BE READ IN CONJUNCTION WITH DRAWING NOS. 60604728/R42b/FIGURE 9.2 TO FIGURE 9.6.

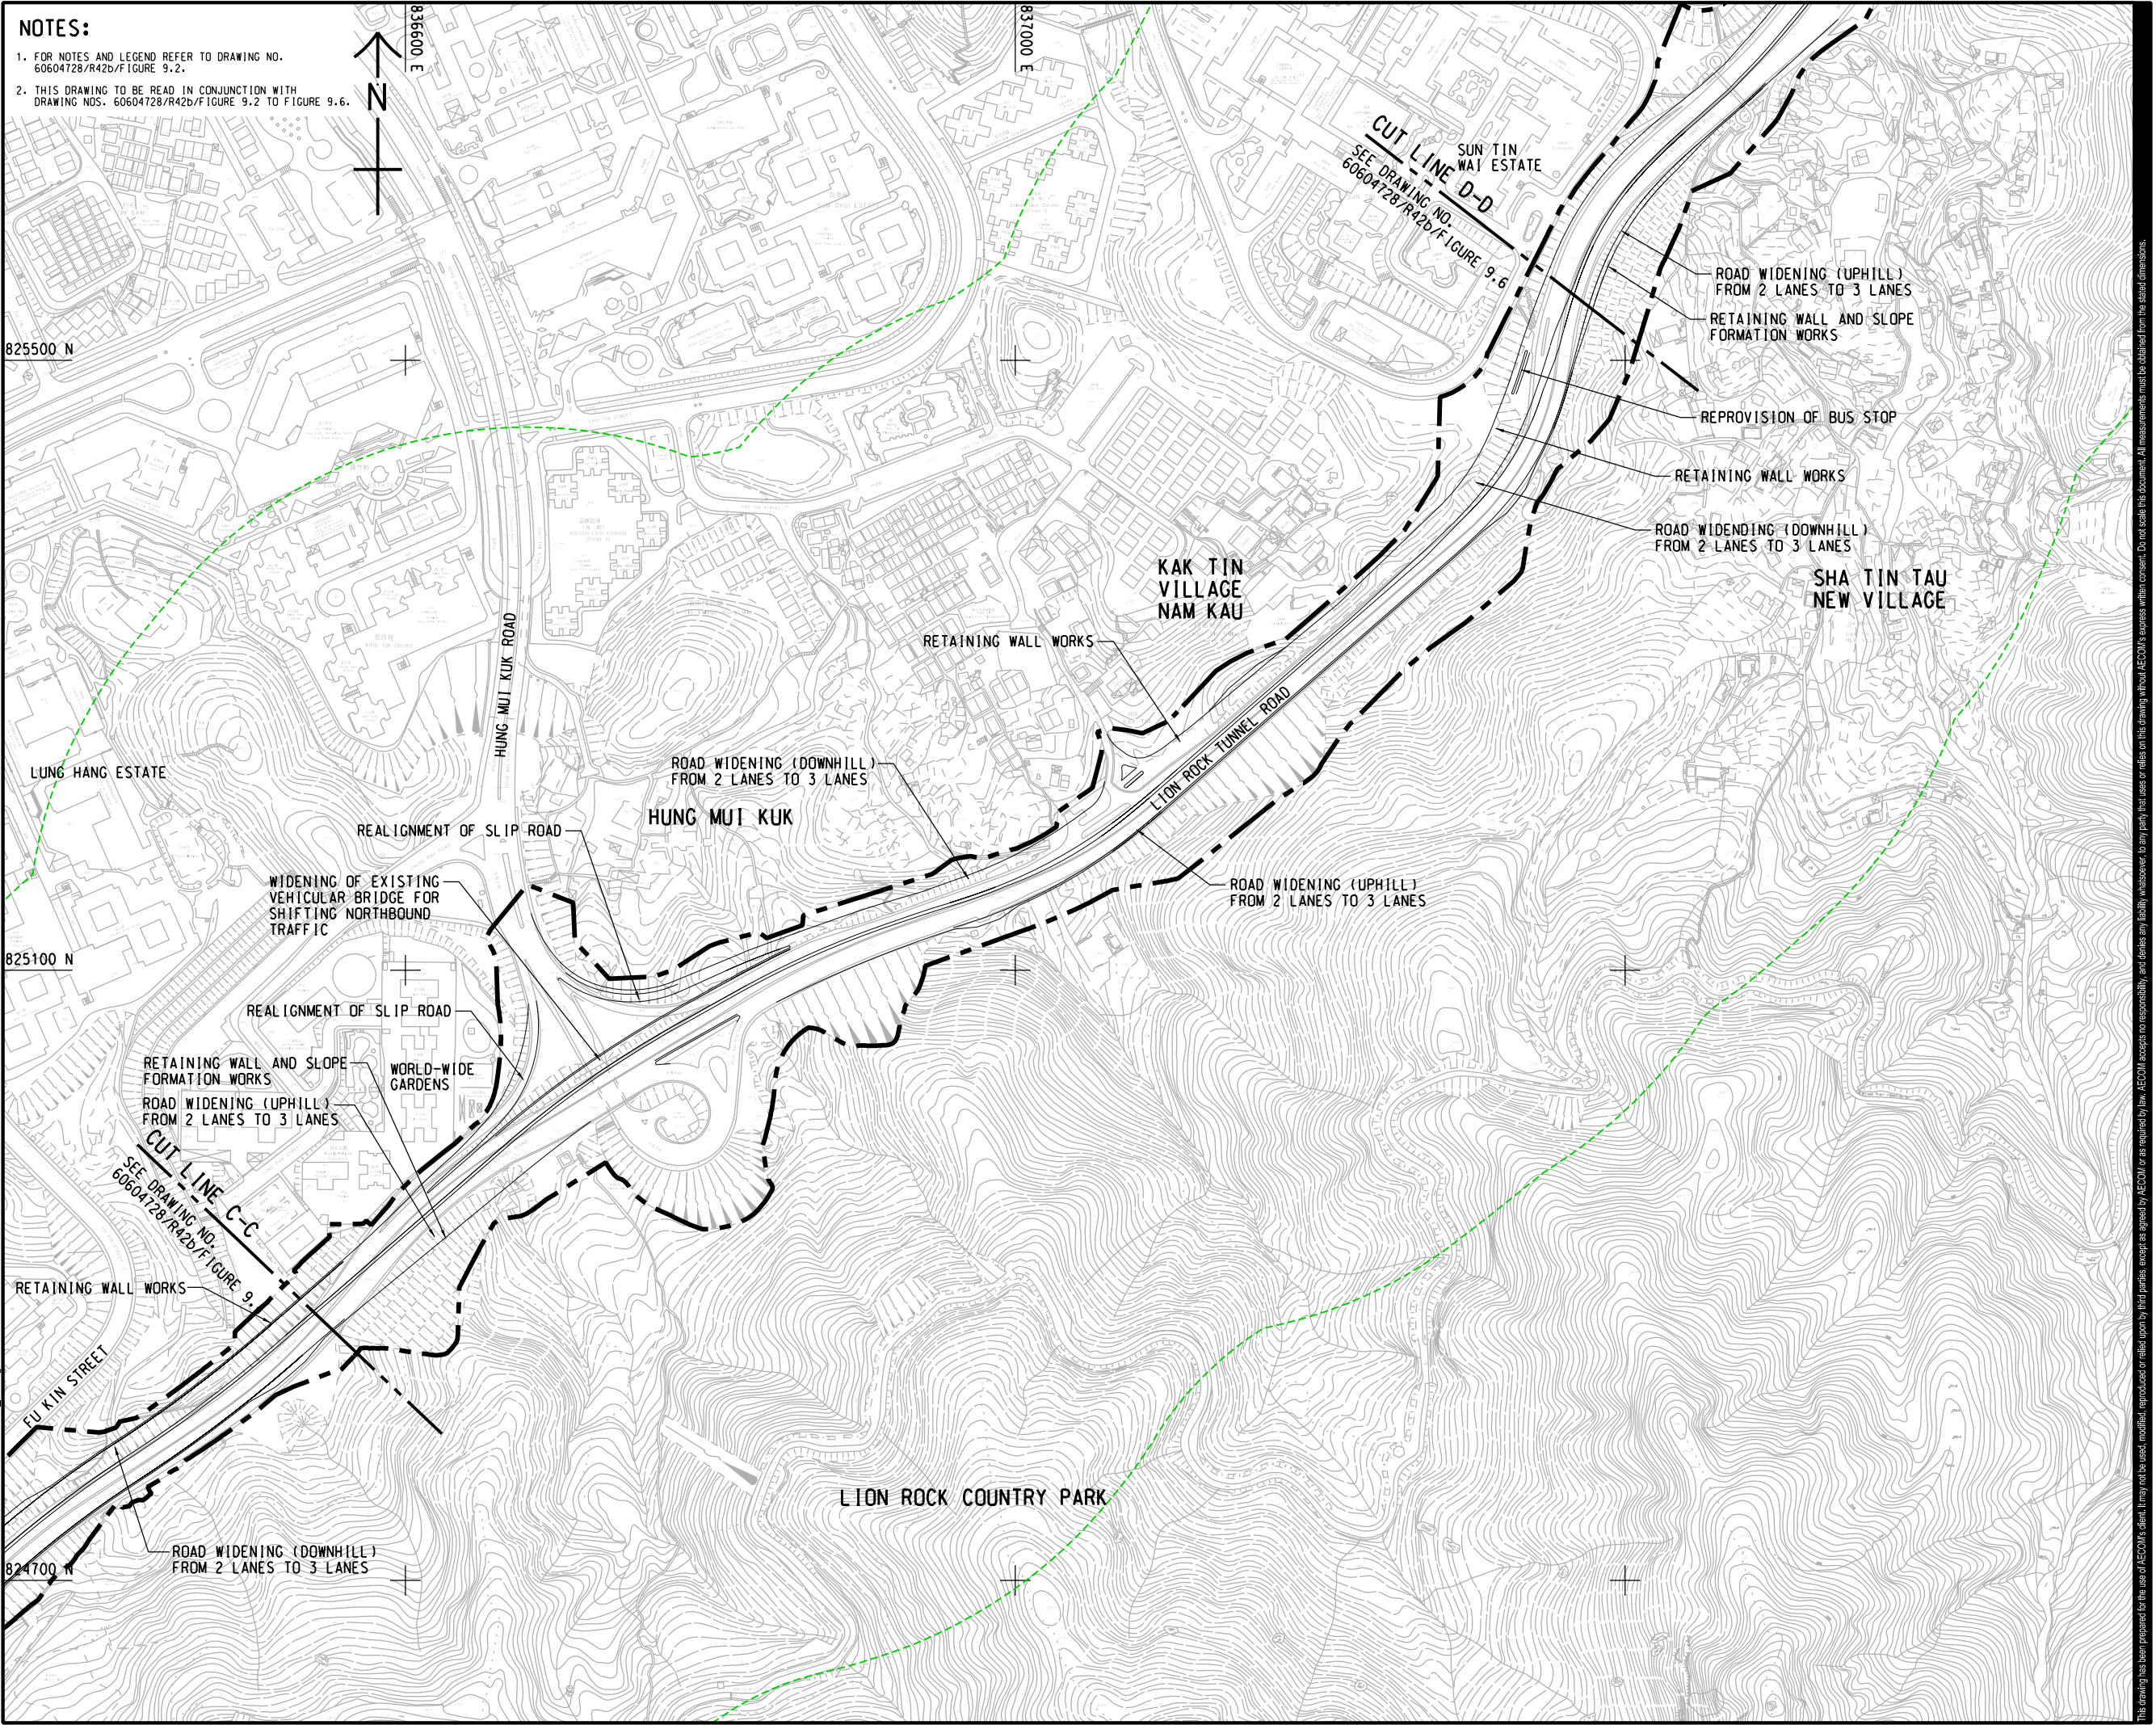

PROJECT
 IMPROVEMENT OF
 LION ROCK TUNNEL -
 INVESTIGATION

CLIENT
 路政署
**HIGHWAYS
 DEPARTMENT**

CONSULTANT
 AECOM Asia Company Ltd.
 www.aecom.com

SUB-CONSULTANTS
 分判工程顧問公司

ISSUE/REVISION


IR	DATE	DESCRIPTION	CHK.

STATUS

SCALE **DIMENSION UNIT**

A3 1 : 4000 METRES

KEY PLAN A3 1 : 200000

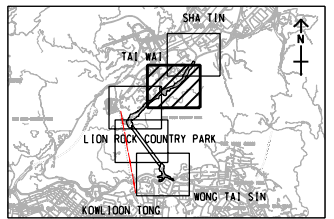

PROJECT NO. **AGREEMENT NO.**

60604728 CE 48/2018(HY)

SHEET TITLE


LOCATIONS OF CULTURAL
 HERITAGE RESOURCES

SHEET NUMBER

60604728/R42b/FIGURE 9.5

This drawing has been prepared for the use of AECOM's client. It may not be used, modified, reproduced or relied upon by third parties, except as agreed by AECOM or as required by law. AECOM accepts no responsibility, and denies any liability whatsoever, to any party that uses or relies on this drawing without AECOM's express written consent. All measurements must be obtained from the stated dimensions.

ISO A1 594mm x 841mm
 Approved:
 Checked:
 Designer:
 Project Management Initials:

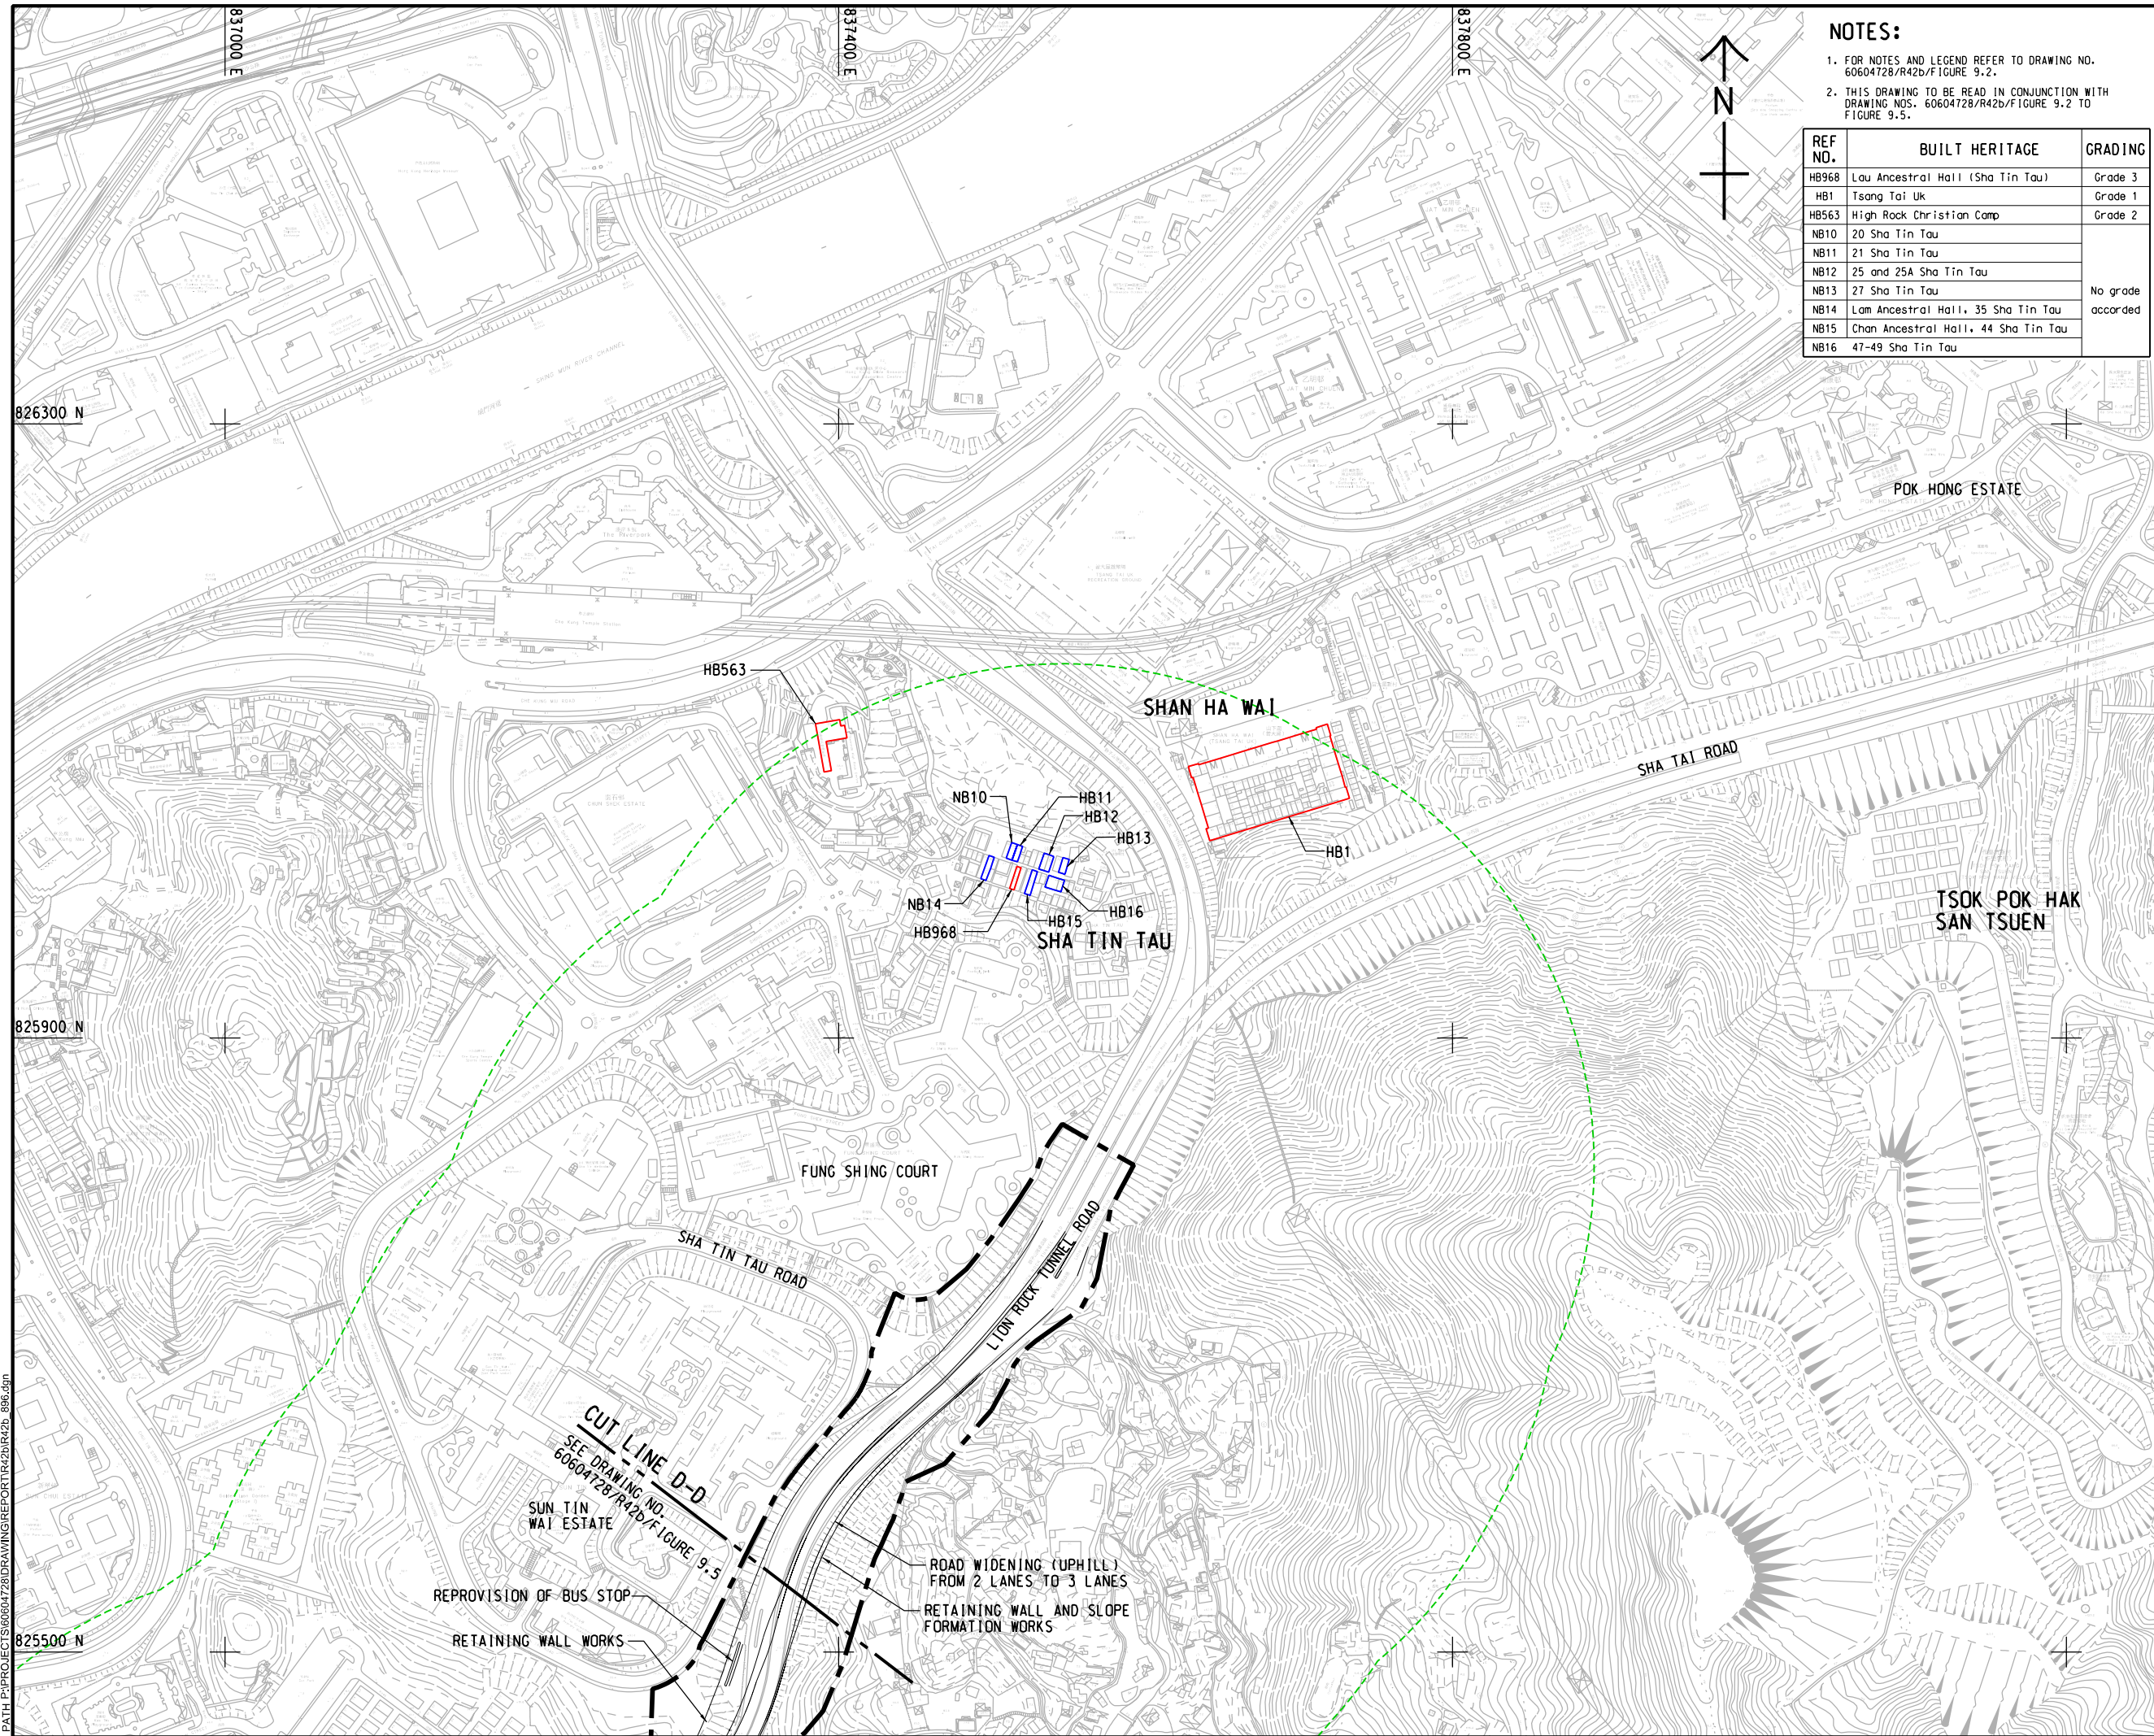

NOTES:
 1. FOR NOTES AND LEGEND REFER TO DRAWING NO. 60604728/R42b/FIGURE 9.2.
 2. THIS DRAWING TO BE READ IN CONJUNCTION WITH DRAWING NOS. 60604728/R42b/FIGURE 9.2 TO FIGURE 9.5.

REF NO.	BUILT HERITAGE	GRADING
HB968	Lau Ancestral Hall (Sha Tin Tau)	Grade 3
HB1	Tsang Tai Uk	Grade 1
HB563	High Rock Christian Comp	Grade 2
NB10	20 Sha Tin Tau	No grade accorded
NB11	21 Sha Tin Tau	
NB12	25 and 25A Sha Tin Tau	
NB13	27 Sha Tin Tau	
NB14	Lam Ancestral Hall, 35 Sha Tin Tau	
NB15	Chan Ancestral Hall, 44 Sha Tin Tau	
NB16	47-49 Sha Tin Tau	

AECOM

PROJECT
 項目

IMPROVEMENT OF LION ROCK TUNNEL - INVESTIGATION

CLIENT
 業主

**路政署
 HIGHWAYS DEPARTMENT**

CONSULTANT
 顧問公司

AECOM Asia Company Ltd.
 www.aecom.com

SUB-CONSULTANTS
 分判工程師/顧問公司

ISSUE/REVISION
 修訂


NO.	DATE	DESCRIPTION	CHK.

STATUS
 狀況

SCALE
 比例尺

A3 1:4000 METRES

KEY PLAN A3 1:20000
 索引圖

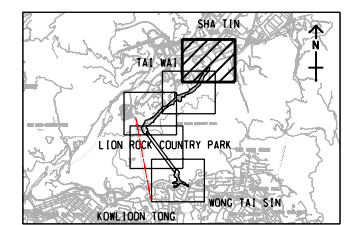

PROJECT NO.
 項目編號

60604728

AGREEMENT NO.
 協議編號

CE 48/2018(HY)

SHEET TITLE
 圖名

LOCATIONS OF CULTURAL HERITAGE RESOURCES

SHEET NUMBER
 圖號

60604728/R42b/FIGURE 9.6

SHEET 5 OF 5

Plot File by: ZHILZ
 PATH: P:\PROJECTS\60604728\DRAWING\REPORT\1420142b_895.dgn
 2022/6/14

This drawing has been prepared for the use of AECOM's client. It may not be used, modified, reproduced or relied upon by third parties, except as agreed by AECOM or as required by law. AECOM accepts no responsibility, and disclaims any liability whatsoever, for any gain, loss or damage on this drawing without AECOM's express written consent. All measurements must be obtained from the stated dimensions.