


ISO A1 594mm x 841mm  
Approved:  
Checked:  
Designer:  
Project Management Initials:

2022/6/14  
P:\PROJECTS\60604728\DRAWING\REPORT\W42b\42b\_891.dgn  
Plot File by: ZHLZ

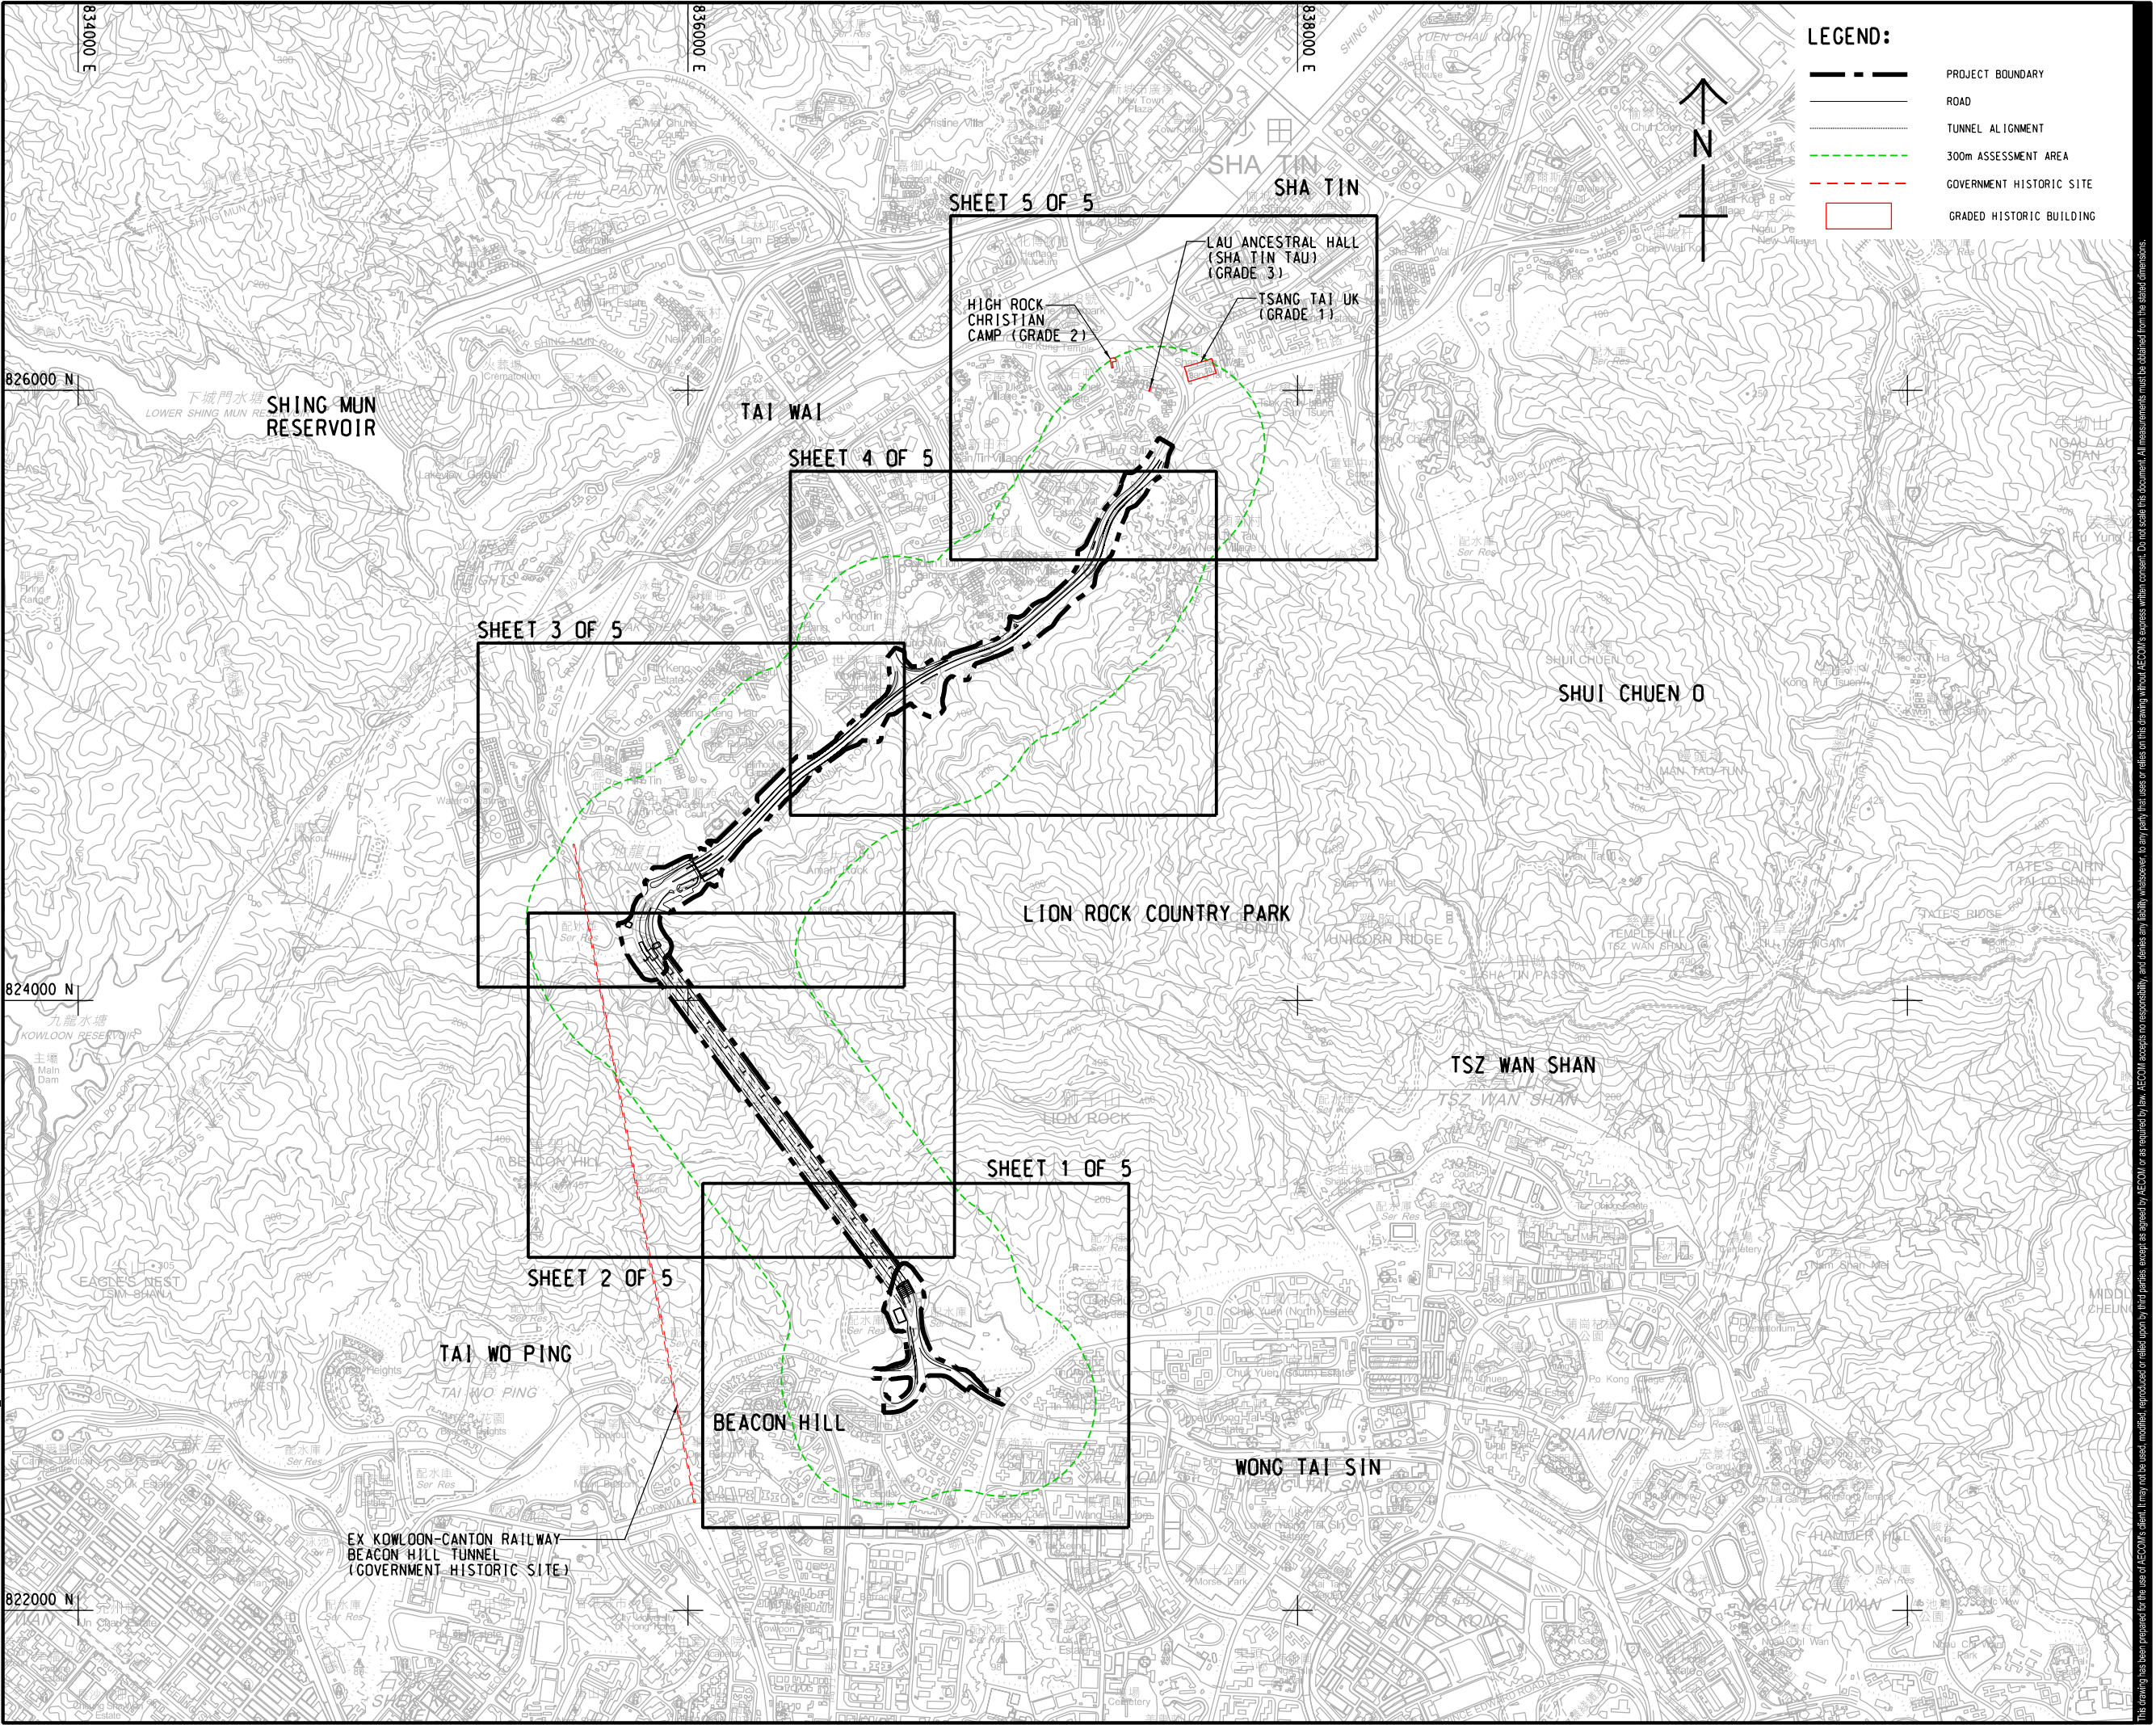

LEGEND:

- PROJECT BOUNDARY
- ROAD
- TUNNEL ALIGNMENT
- 300m ASSESSMENT AREA
- GOVERNMENT HISTORIC SITE
- GRADED HISTORIC BUILDING

**AECOM**

PROJECT  
項目

**IMPROVEMENT OF  
LION ROCK TUNNEL -  
INVESTIGATION**

CLIENT  
業主

**路政署  
HIGHWAYS  
DEPARTMENT**

CONSULTANT  
工程顧問公司

AECOM Asia Company Ltd.  
www.aecom.com

SUB-CONSULTANTS  
分判工程顧問公司

ISSUE/REVISION

修改

I/R	DATE	DESCRIPTION	CHK.
修改	日期	修改摘要	校核

STATUS

有效

SCALE

比例

A3 1 : 20000

METRES

KEY PLAN

索引圖

DIMENSION UNIT

尺寸單位

PROJECT NO.  
項目編號

60604728

AGREEMENT NO.  
協議編號

CE 48/2018(HY)

SHEET TITLE  
圖紙名稱

LOCATIONS OF  
CULTURAL HERITAGE  
RESOURCES - KEY PLAN

SHEET NUMBER  
圖紙編號

60604728/R42b/FIGURE 9.1

This drawing has been prepared for the use of AECOM's client. It may not be used, modified, reproduced or relied upon by third parties, except as agreed by AECOM or as required by law. AECOM accepts no responsibility, and denies any liability whatsoever, to any party that uses or relies on this drawing without AECOM's express written consent. All measurements must be obtained from the stated dimensions.