


ISO A1 594mm x 841mm
 Approved:
 Checked:
 Designer:
 Project Management Initials:

2022/6/7
 P:\PROJECTS\60604728\DRAWING\REPORT\42b\42b_892.dgn
 Plot File by: ZHILZ

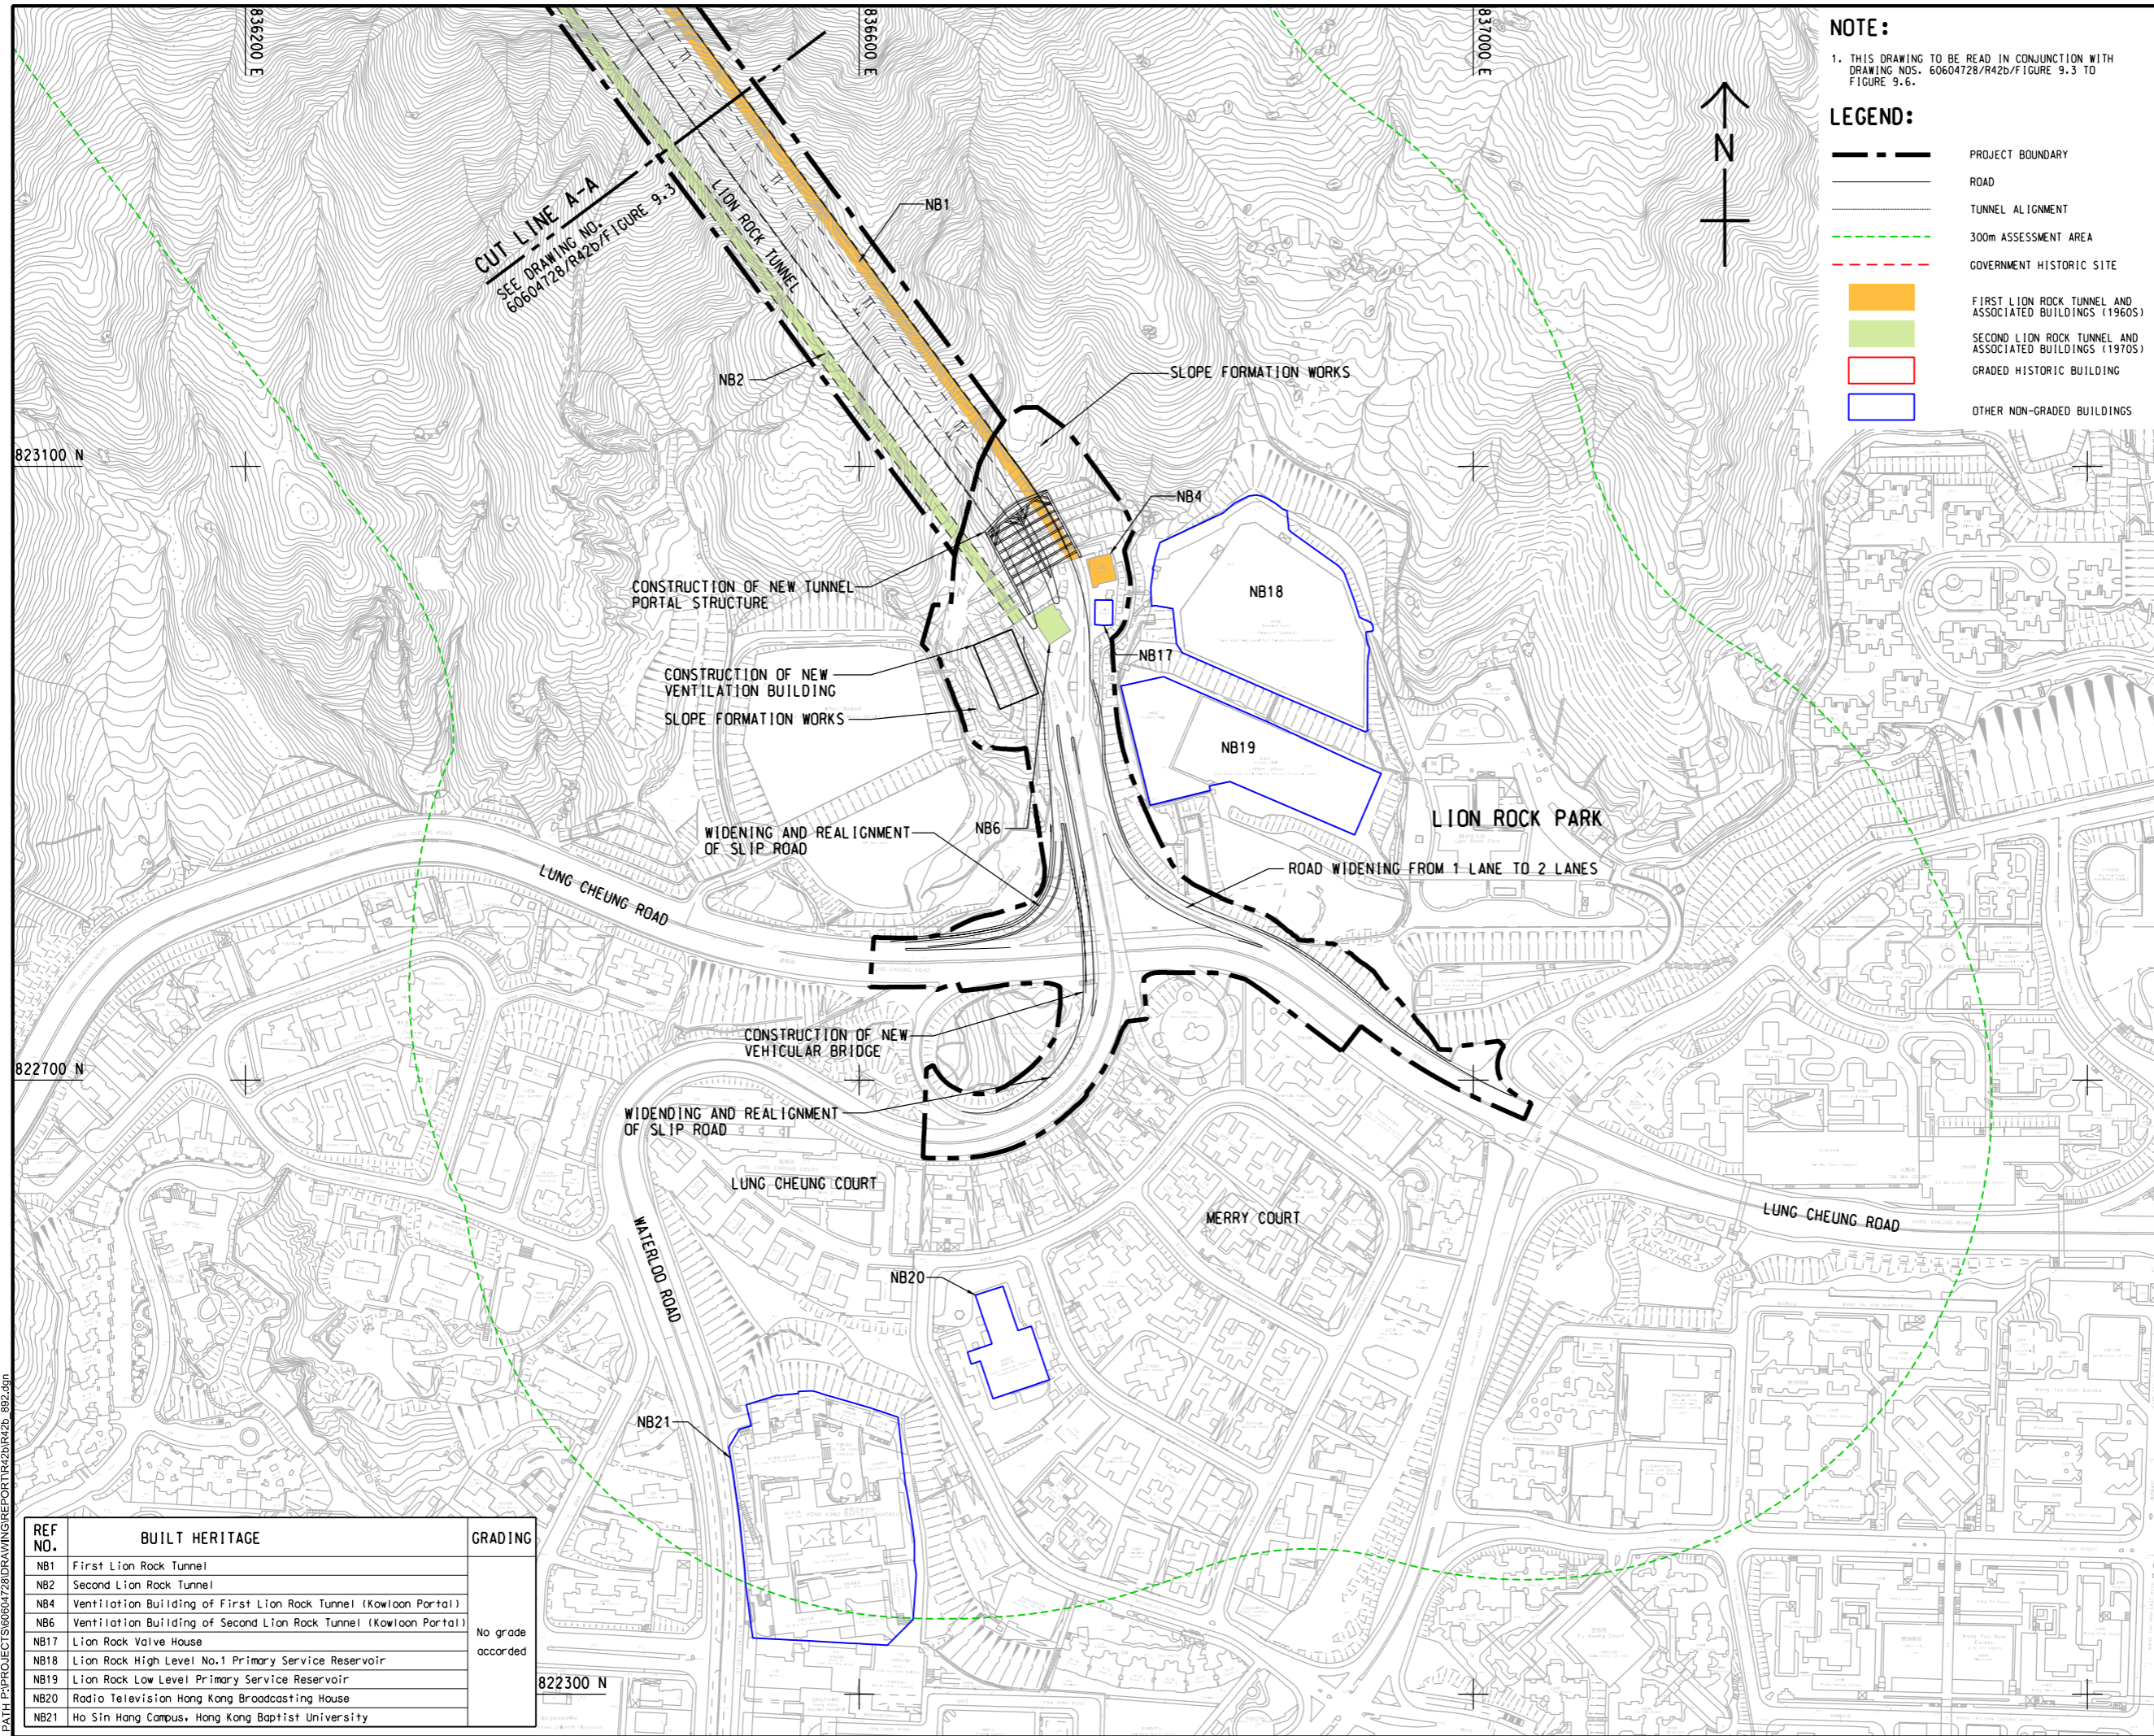

NOTE:

1. THIS DRAWING TO BE READ IN CONJUNCTION WITH DRAWING NOS. 60604728/R42b/FIGURE 9.3 TO FIGURE 9.6.

LEGEND:

- PROJECT BOUNDARY
- ROAD
- TUNNEL ALIGNMENT
- 300m ASSESSMENT AREA
- GOVERNMENT HISTORIC SITE
- FIRST LION ROCK TUNNEL AND ASSOCIATED BUILDINGS (1960S)
- SECOND LION ROCK TUNNEL AND ASSOCIATED BUILDINGS (1970S)
- GRADED HISTORIC BUILDING
- OTHER NON-GRADED BUILDINGS

AECOM

PROJECT
 项目

IMPROVEMENT OF LION ROCK TUNNEL - INVESTIGATION

CLIENT
 客户

**路政署
 HIGHWAYS DEPARTMENT**

CONSULTANT
 顾问公司

AECOM Asia Company Ltd.
 www.aecom.com

SUB-CONSULTANTS
 分包工程顾问公司

ISSUE/REVISION
 修订

IR NO.	DATE	DESCRIPTION	CHK.


STATUS
 状态

SCALE
 比例尺

DIMENSION UNIT
 尺寸单位

A3 1:4000 METRES

KEY PLAN A3 1:20000

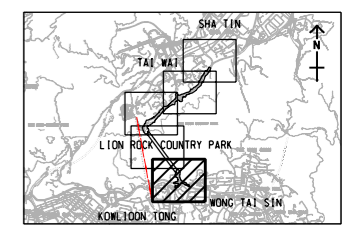


PROJECT NO. 60604728	AGREEMENT NO. CE 48/2018(HY)
SHEET TITLE LOCATIONS OF CULTURAL HERITAGE RESOURCES	
SHEET 1 OF 5	
SHEET NUMBER 60604728/R42b/FIGURE 9.2	

REF NO.	BUILT HERITAGE	GRADING
NB1	First Lion Rock Tunnel	No grade accorded
NB2	Second Lion Rock Tunnel	
NB4	Ventilation Building of First Lion Rock Tunnel (Kowloon Portal)	
NB6	Ventilation Building of Second Lion Rock Tunnel (Kowloon Portal)	
NB17	Lion Rock Valve House	
NB18	Lion Rock High Level No.1 Primary Service Reservoir	
NB19	Lion Rock Low Level Primary Service Reservoir	
NB20	Radio Television Hong Kong Broadcasting House	
NB21	Ho Sin Hang Campus, Hong Kong Baptist University	

This drawing has been prepared for the use of AECOM's client. It may not be used, modified, reproduced or relied upon by third parties, except as agreed by AECOM or as required by law. AECOM accepts no responsibility, and disclaims any liability, whatsoever, for any part, that is used or relied on in this drawing without AECOM's express written consent. All measurements must be obtained from the stated dimensions.

ISO A1 594mm x 841mm
Approved:
Checked:
Designer:
Project Management Initials:
2022/6/7
ZHLZ
60604728/R42b/FIGURE 9.3.dgn

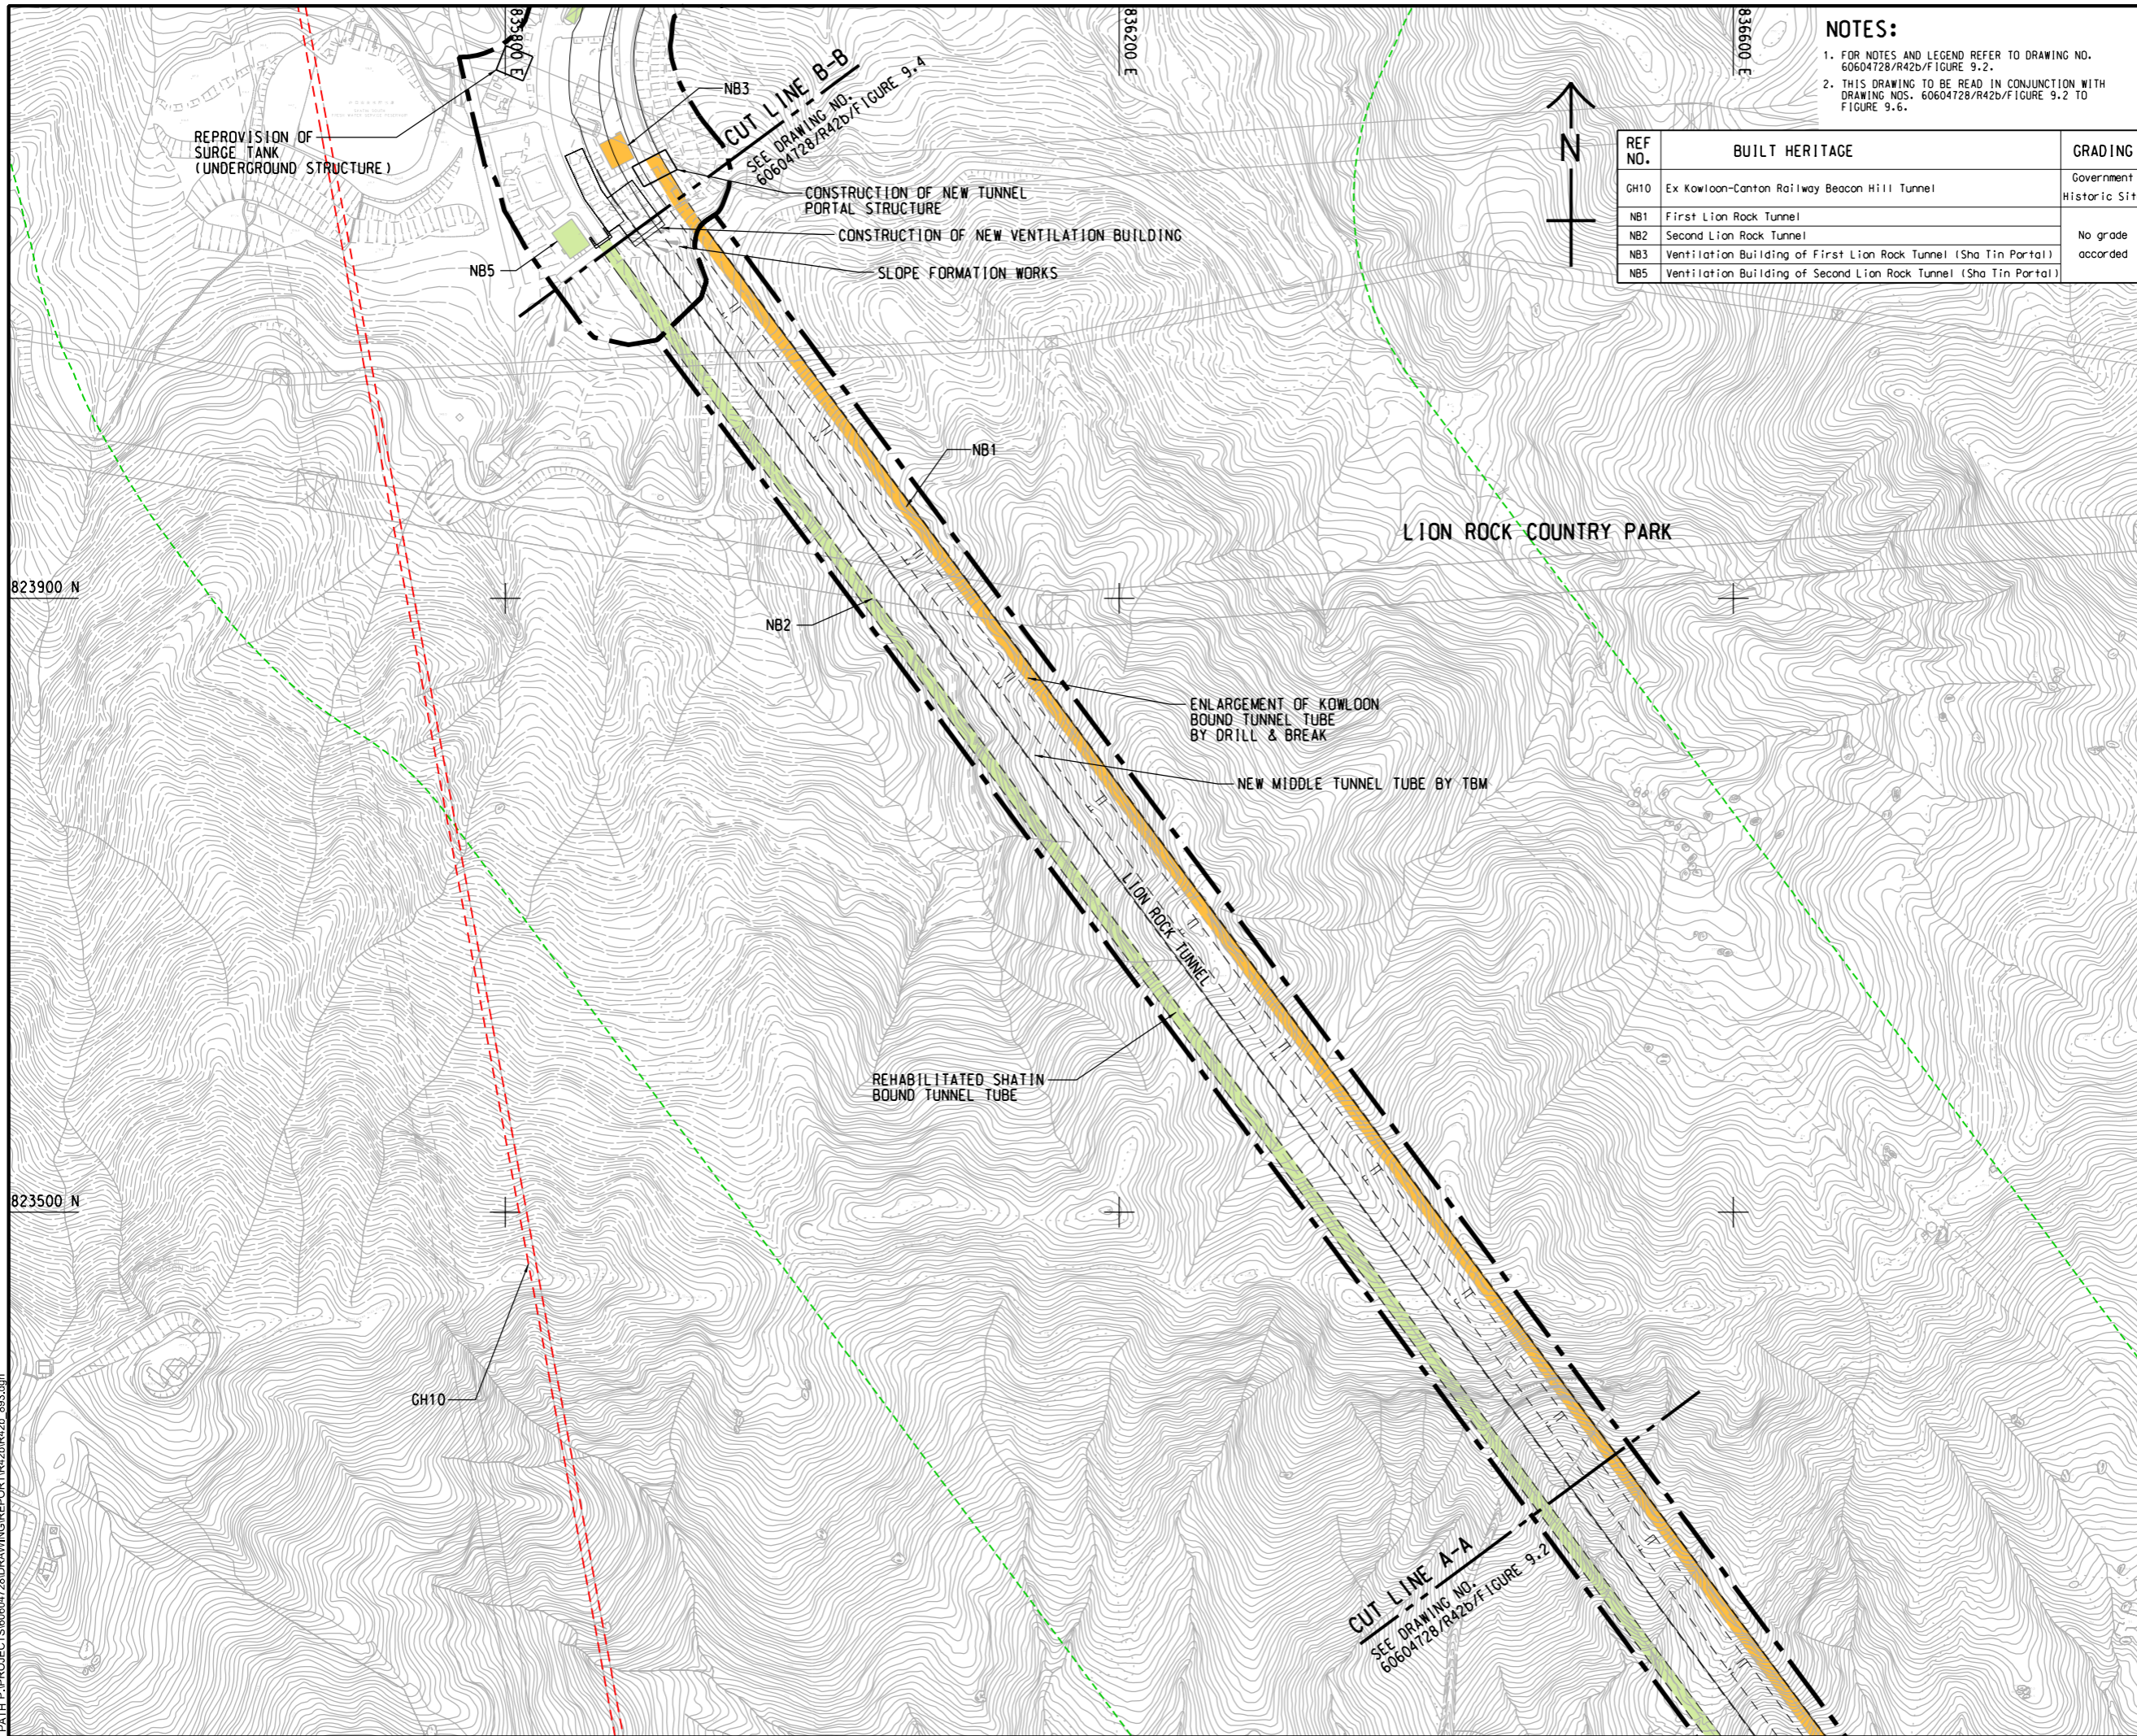

NOTES:
 1. FOR NOTES AND LEGEND REFER TO DRAWING NO. 60604728/R42b/FIGURE 9.2.
 2. THIS DRAWING TO BE READ IN CONJUNCTION WITH DRAWING NOS. 60604728/R42b/FIGURE 9.2 TO FIGURE 9.6.

REF NO.	BUILT HERITAGE	GRADING
GH10	Ex Kowloon-Canton Railway Beacon Hill Tunnel	Government Historic Site
NB1	First Lion Rock Tunnel	No grade accorded
NB2	Second Lion Rock Tunnel	
NB3	Ventilation Building of First Lion Rock Tunnel (Sha Tin Portal)	
NB5	Ventilation Building of Second Lion Rock Tunnel (Sha Tin Portal)	

AECOM

PROJECT
IMPROVEMENT OF LION ROCK TUNNEL - INVESTIGATION

CLIENT
**路政署
HIGHWAYS DEPARTMENT**

CONSULTANT
 AECOM Asia Company Ltd.
 www.aecom.com

SUB-CONSULTANTS
 分判工程顧問公司


ISSUE/REVISION

IR	DATE	DESCRIPTION	CHK.

STATUS

SCALE **DIMENSION UNIT**
 A3 1:4000 METRES

KEY PLAN A3 1:20000

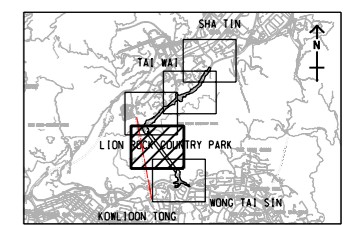

PROJECT NO. **AGREEMENT NO.**
 60604728 CE 48/2018(HY)


SHEET TITLE
 LOCATIONS OF CULTURAL HERITAGE RESOURCES

SHEET 2 OF 5

SHEET NUMBER
 60604728/R42b/FIGURE 9.3

This drawing has been prepared for the use of AECOM's client. It may not be used, modified, reproduced or relied upon by third parties, except as agreed by AECOM or as required by law. AECOM accepts no responsibility, and disclaims any liability whatsoever, for any part, that is used or relied on in this drawing without AECOM's express written consent. All measurements must be obtained from the stated dimensions.

ISO A1 594mm x 841mm
 Approved:
 Checked:
 Designer:
 Project Management Initials:
 2022/6/7
 PATH PROJECTS/60604728/DRAWING/REPORT/42b/42b_894.dgn
 Plot File by: ZHLZ

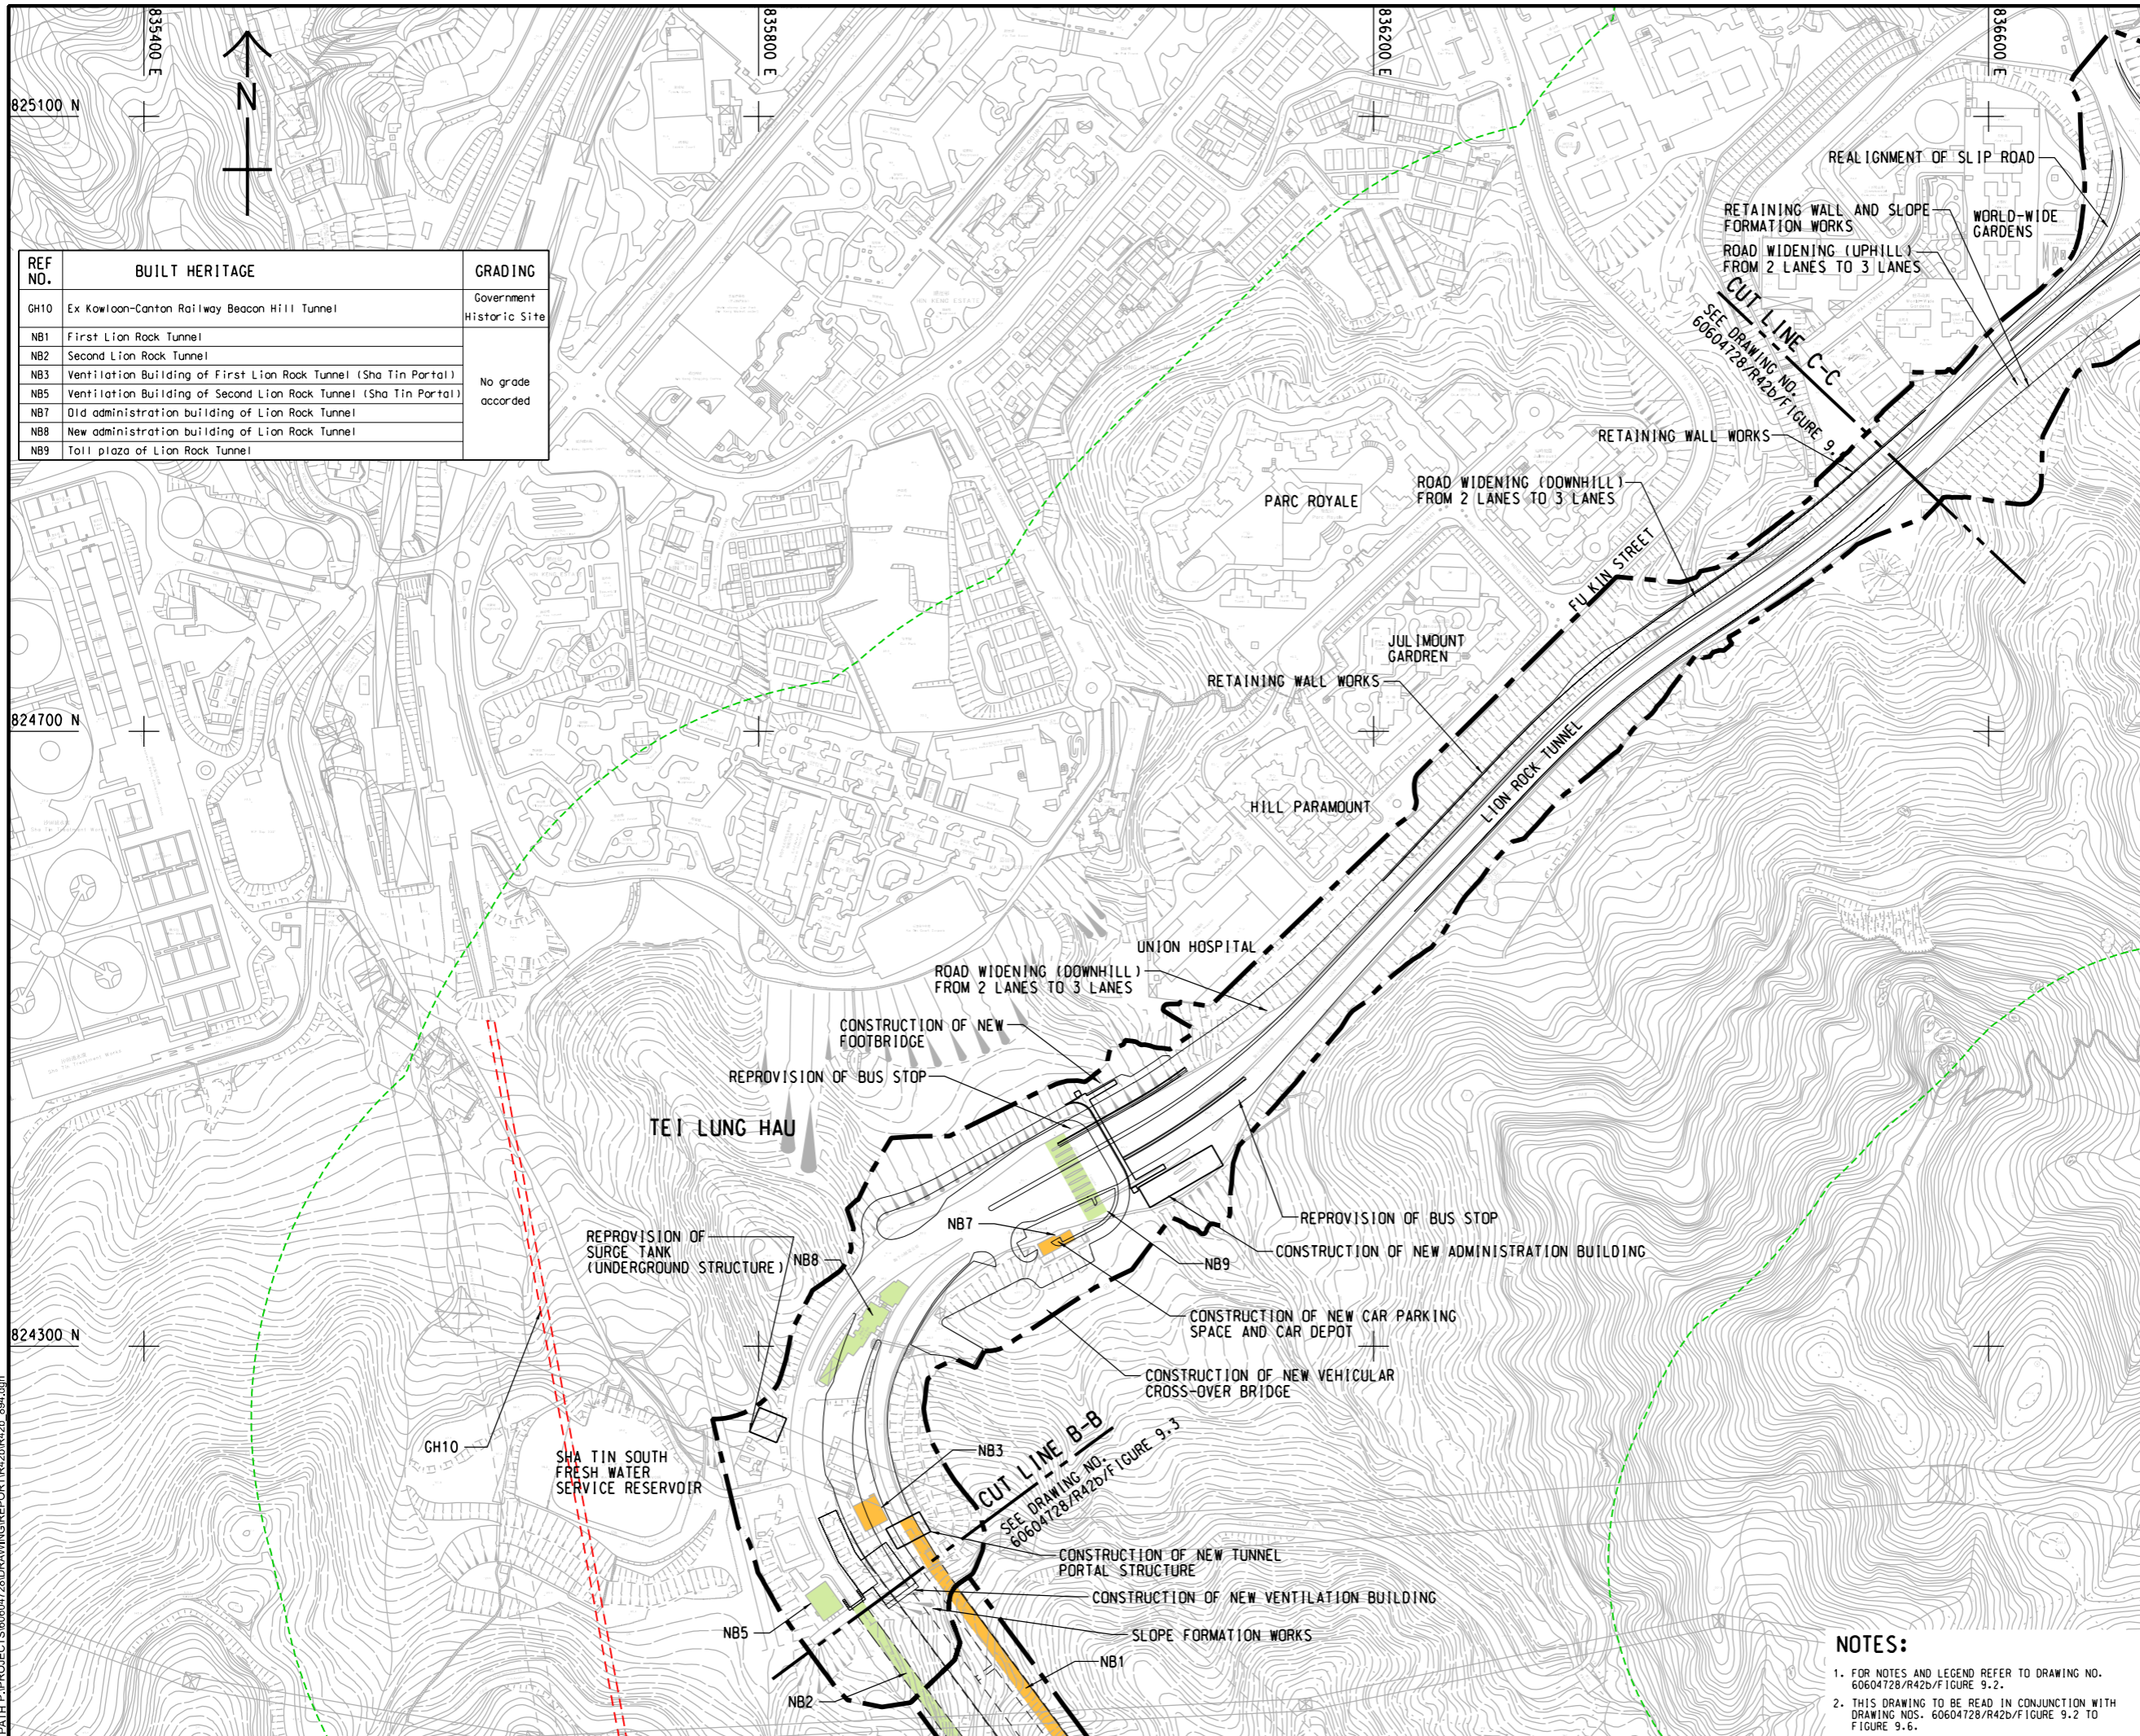

REF NO.	BUILT HERITAGE	GRADING
GH10	Ex Kowloon-Canton Railway Beacon Hill Tunnel	Government Historic Site
NB1	First Lion Rock Tunnel	No grade accorded
NB2	Second Lion Rock Tunnel	
NB3	Ventilation Building of First Lion Rock Tunnel (Sha Tin Portal)	
NB5	Ventilation Building of Second Lion Rock Tunnel (Sha Tin Portal)	
NB7	Old administration building of Lion Rock Tunnel	
NB8	New administration building of Lion Rock Tunnel	
NB9	Toll plaza of Lion Rock Tunnel	


ISSUE/REVISION

IR	DATE	DESCRIPTION	CHK.

STATUS

SCALE: A3 1:4000
 DIMENSION UNIT: METRES

KEY PLAN: A3 1:20000

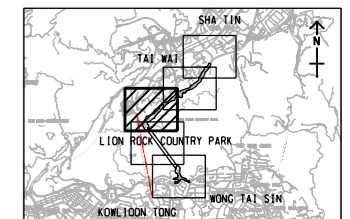

PROJECT NO.: 60604728
 AGREEMENT NO.: CE 48/2018(HY)

SHEET TITLE: LOCATIONS OF CULTURAL HERITAGE RESOURCES

SHEET NUMBER: 60604728/R42b/FIGURE 9.4

- NOTES:**
- FOR NOTES AND LEGEND REFER TO DRAWING NO. 60604728/R42b/FIGURE 9.2.
 - THIS DRAWING TO BE READ IN CONJUNCTION WITH DRAWING NOS. 60604728/R42b/FIGURE 9.2 TO FIGURE 9.6.

This drawing has been prepared for the use of AECOM's client. It may not be used, modified, reproduced or relied upon by third parties, except as agreed by AECOM or as required by law. AECOM accepts no responsibility, and disclaims any liability whatsoever, for any part, that uses or relies on this drawing without AECOM's express written consent. All measurements must be obtained from the stated dimensions.