


ISO A1 594mm x 841mm
Approved:
Checked:
Designer:
Project Management Initials:
2022/06/7
P:\A1\PROJECTS\60604728\DRAWING\REPORT\42b\892.dgn
Plot File by: ZHLZ

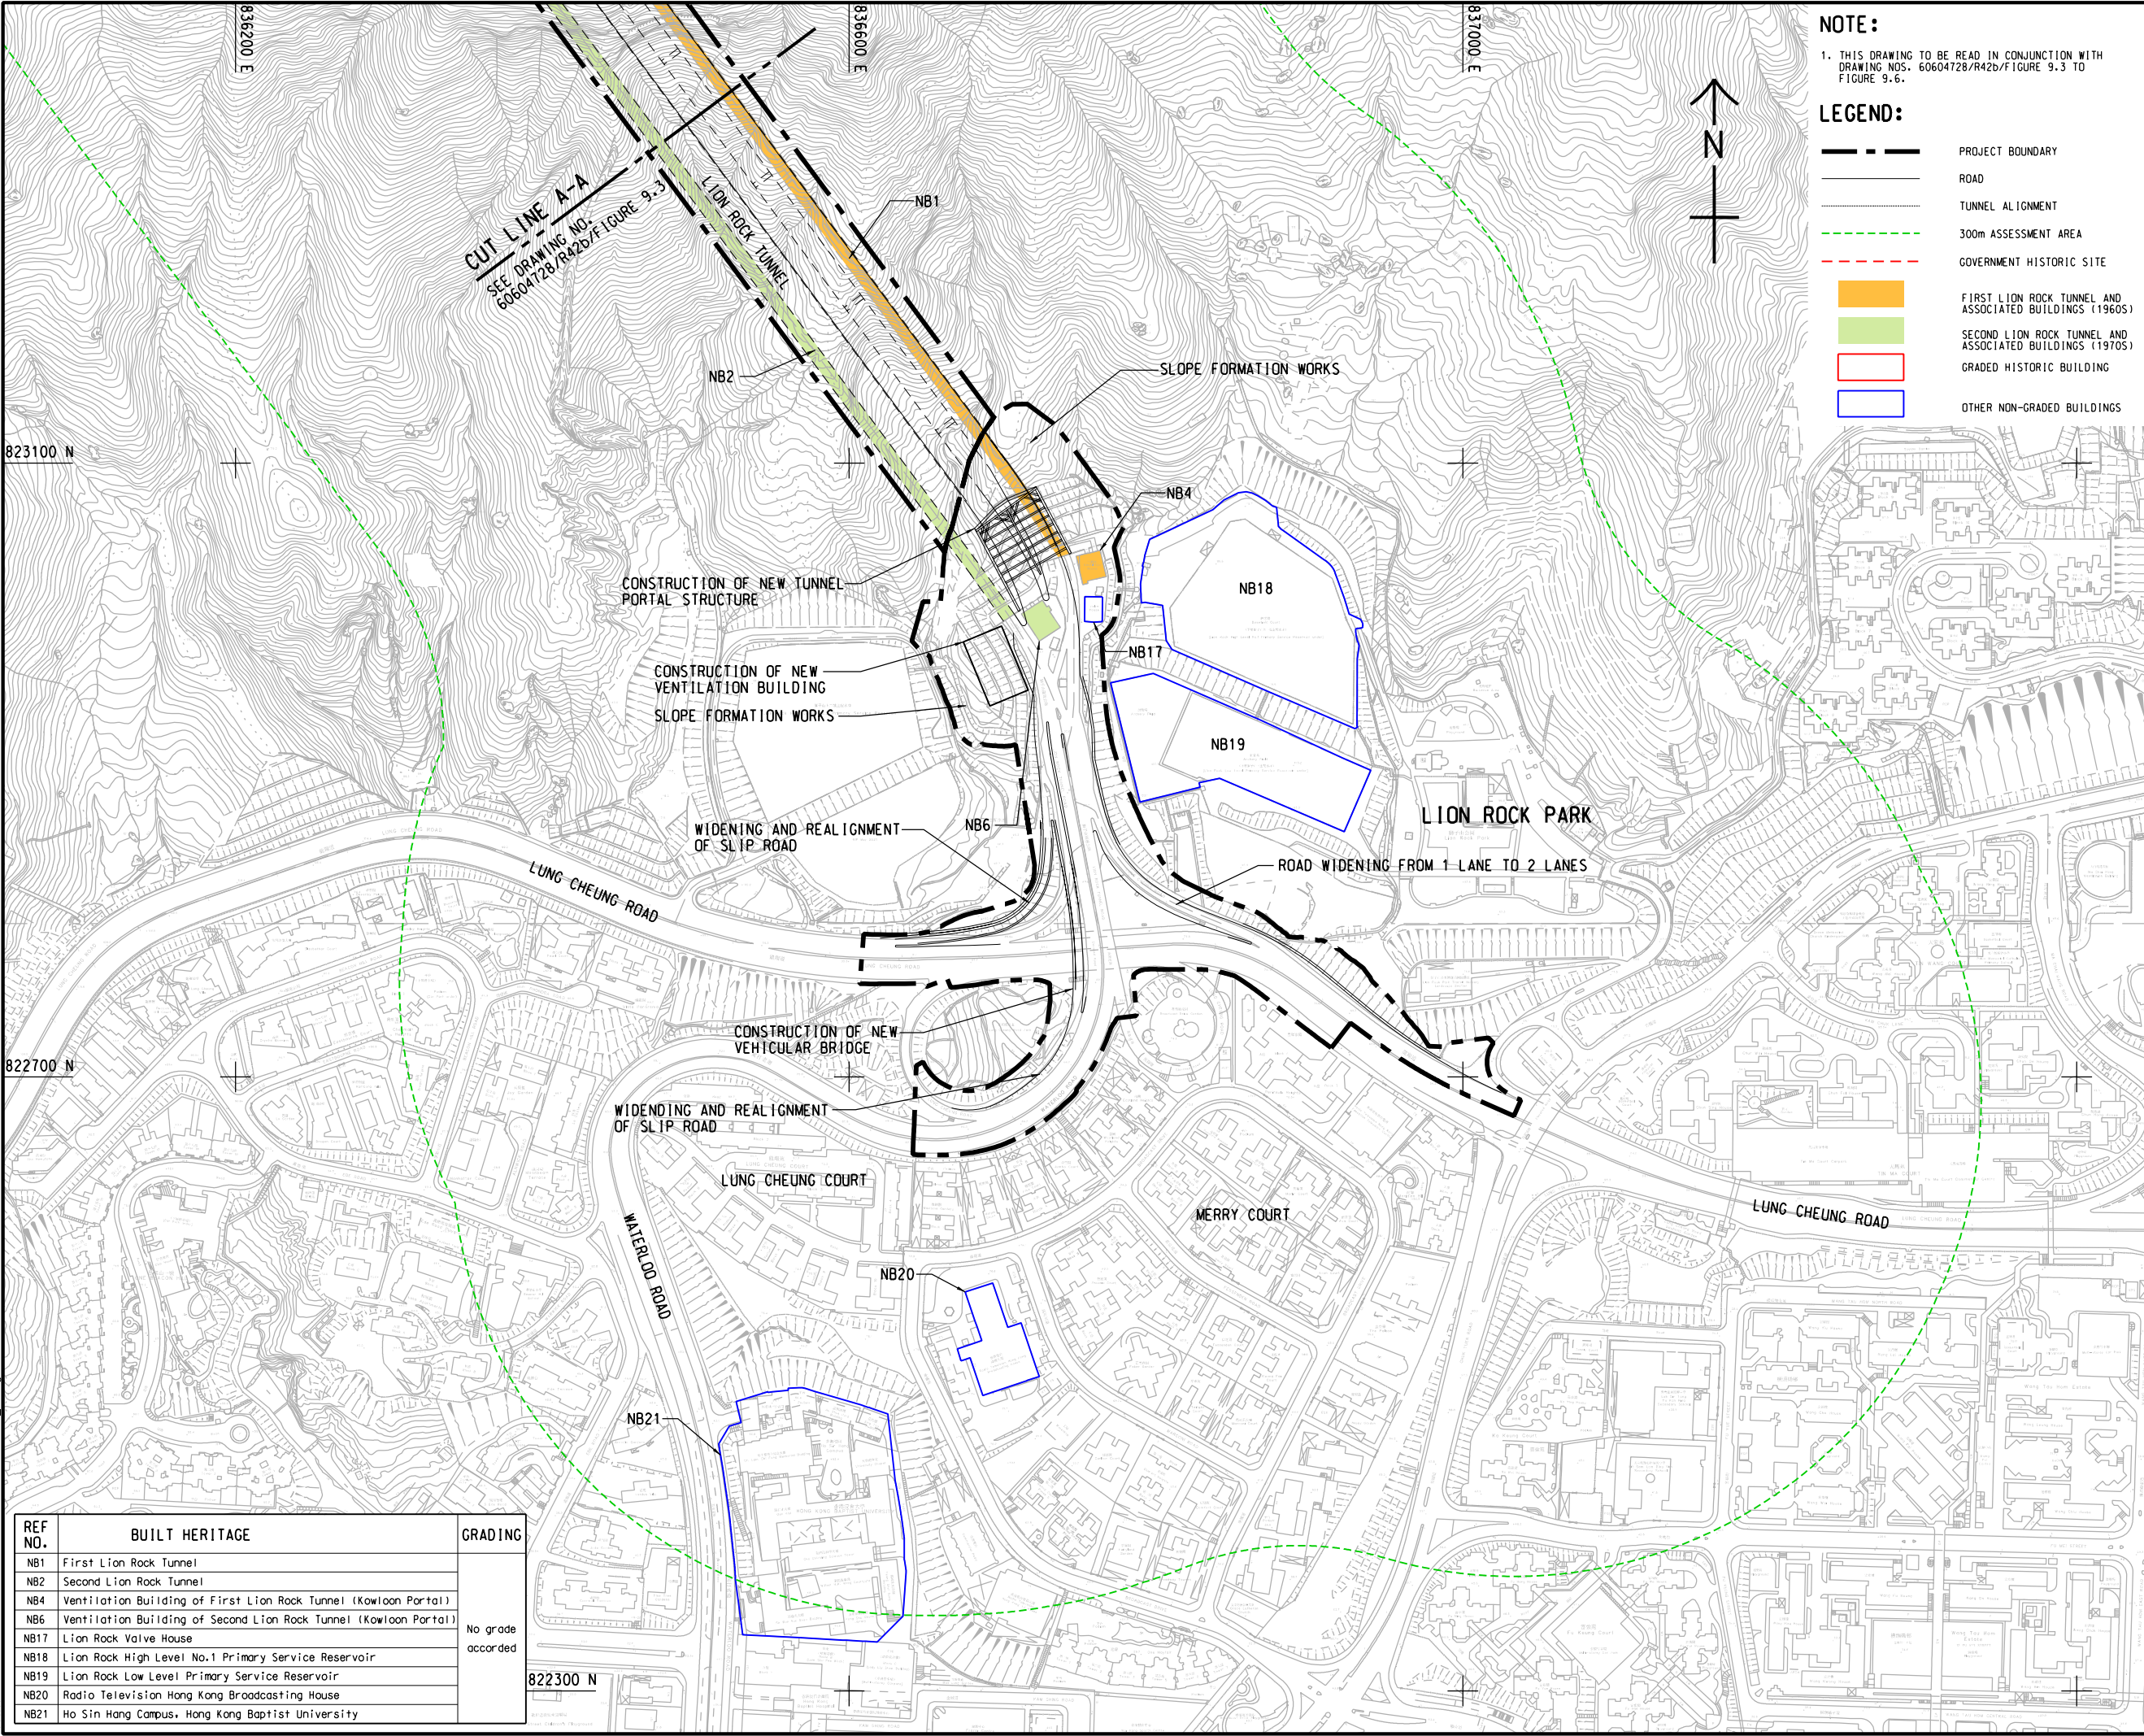

NOTE:
1. THIS DRAWING TO BE READ IN CONJUNCTION WITH DRAWING NOS. 60604728/R42b/FIGURE 9.3 TO FIGURE 9.6.

LEGEND:

- PROJECT BOUNDARY
- ROAD
- TUNNEL ALIGNMENT
- 300m ASSESSMENT AREA
- GOVERNMENT HISTORIC SITE
- FIRST LION ROCK TUNNEL AND ASSOCIATED BUILDINGS (1960S)
- SECOND LION ROCK TUNNEL AND ASSOCIATED BUILDINGS (1970S)
- GRADED HISTORIC BUILDING
- OTHER NON-GRADED BUILDINGS

AECOM

PROJECT
項目

IMPROVEMENT OF LION ROCK TUNNEL - INVESTIGATION

CLIENT
業主

**路政署
HIGHWAYS DEPARTMENT**

CONSULTANT
工程顧問公司

AECOM Asia Company Ltd.
www.aecom.com

SUB-CONSULTANTS
分判工程顧問公司

ISSUE/REVISION			
I/R	DATE	DESCRIPTION	CHK.

SCALE
比例尺

DIMENSION UNIT
尺寸單位

A3 1:4000 METRES

KEY PLAN A3 1:200000

小比例尺

PROJECT NO.
項目編號

60604728

AGREEMENT NO.
協議編號

CE 48/2018(HY)

SHEET TITLE
圖紙名稱

LOCATIONS OF CULTURAL HERITAGE RESOURCES

SHEET NUMBER
圖紙編號

60604728/R42b/FIGURE 9.2

REF NO.	BUILT HERITAGE	GRADING
NB1	First Lion Rock Tunnel	No grade accorded
NB2	Second Lion Rock Tunnel	
NB4	Ventilation Building of First Lion Rock Tunnel (Kowloon Portal)	
NB6	Ventilation Building of Second Lion Rock Tunnel (Kowloon Portal)	
NB17	Lion Rock Valve House	
NB18	Lion Rock High Level No.1 Primary Service Reservoir	
NB19	Lion Rock Low Level Primary Service Reservoir	
NB20	Radio Television Hong Kong Broadcasting House	
NB21	Ho Sin Hang Campus, Hong Kong Baptist University	