


ISO A1 594mm x 841mm
Approved:
Checked:
Designer:
Project Management Initials:
2022/6/7
Plot File by: ZHLZ
PATH: P:\PROJECTS\60604728\DRAWING\REPORT\42b\893.dgn

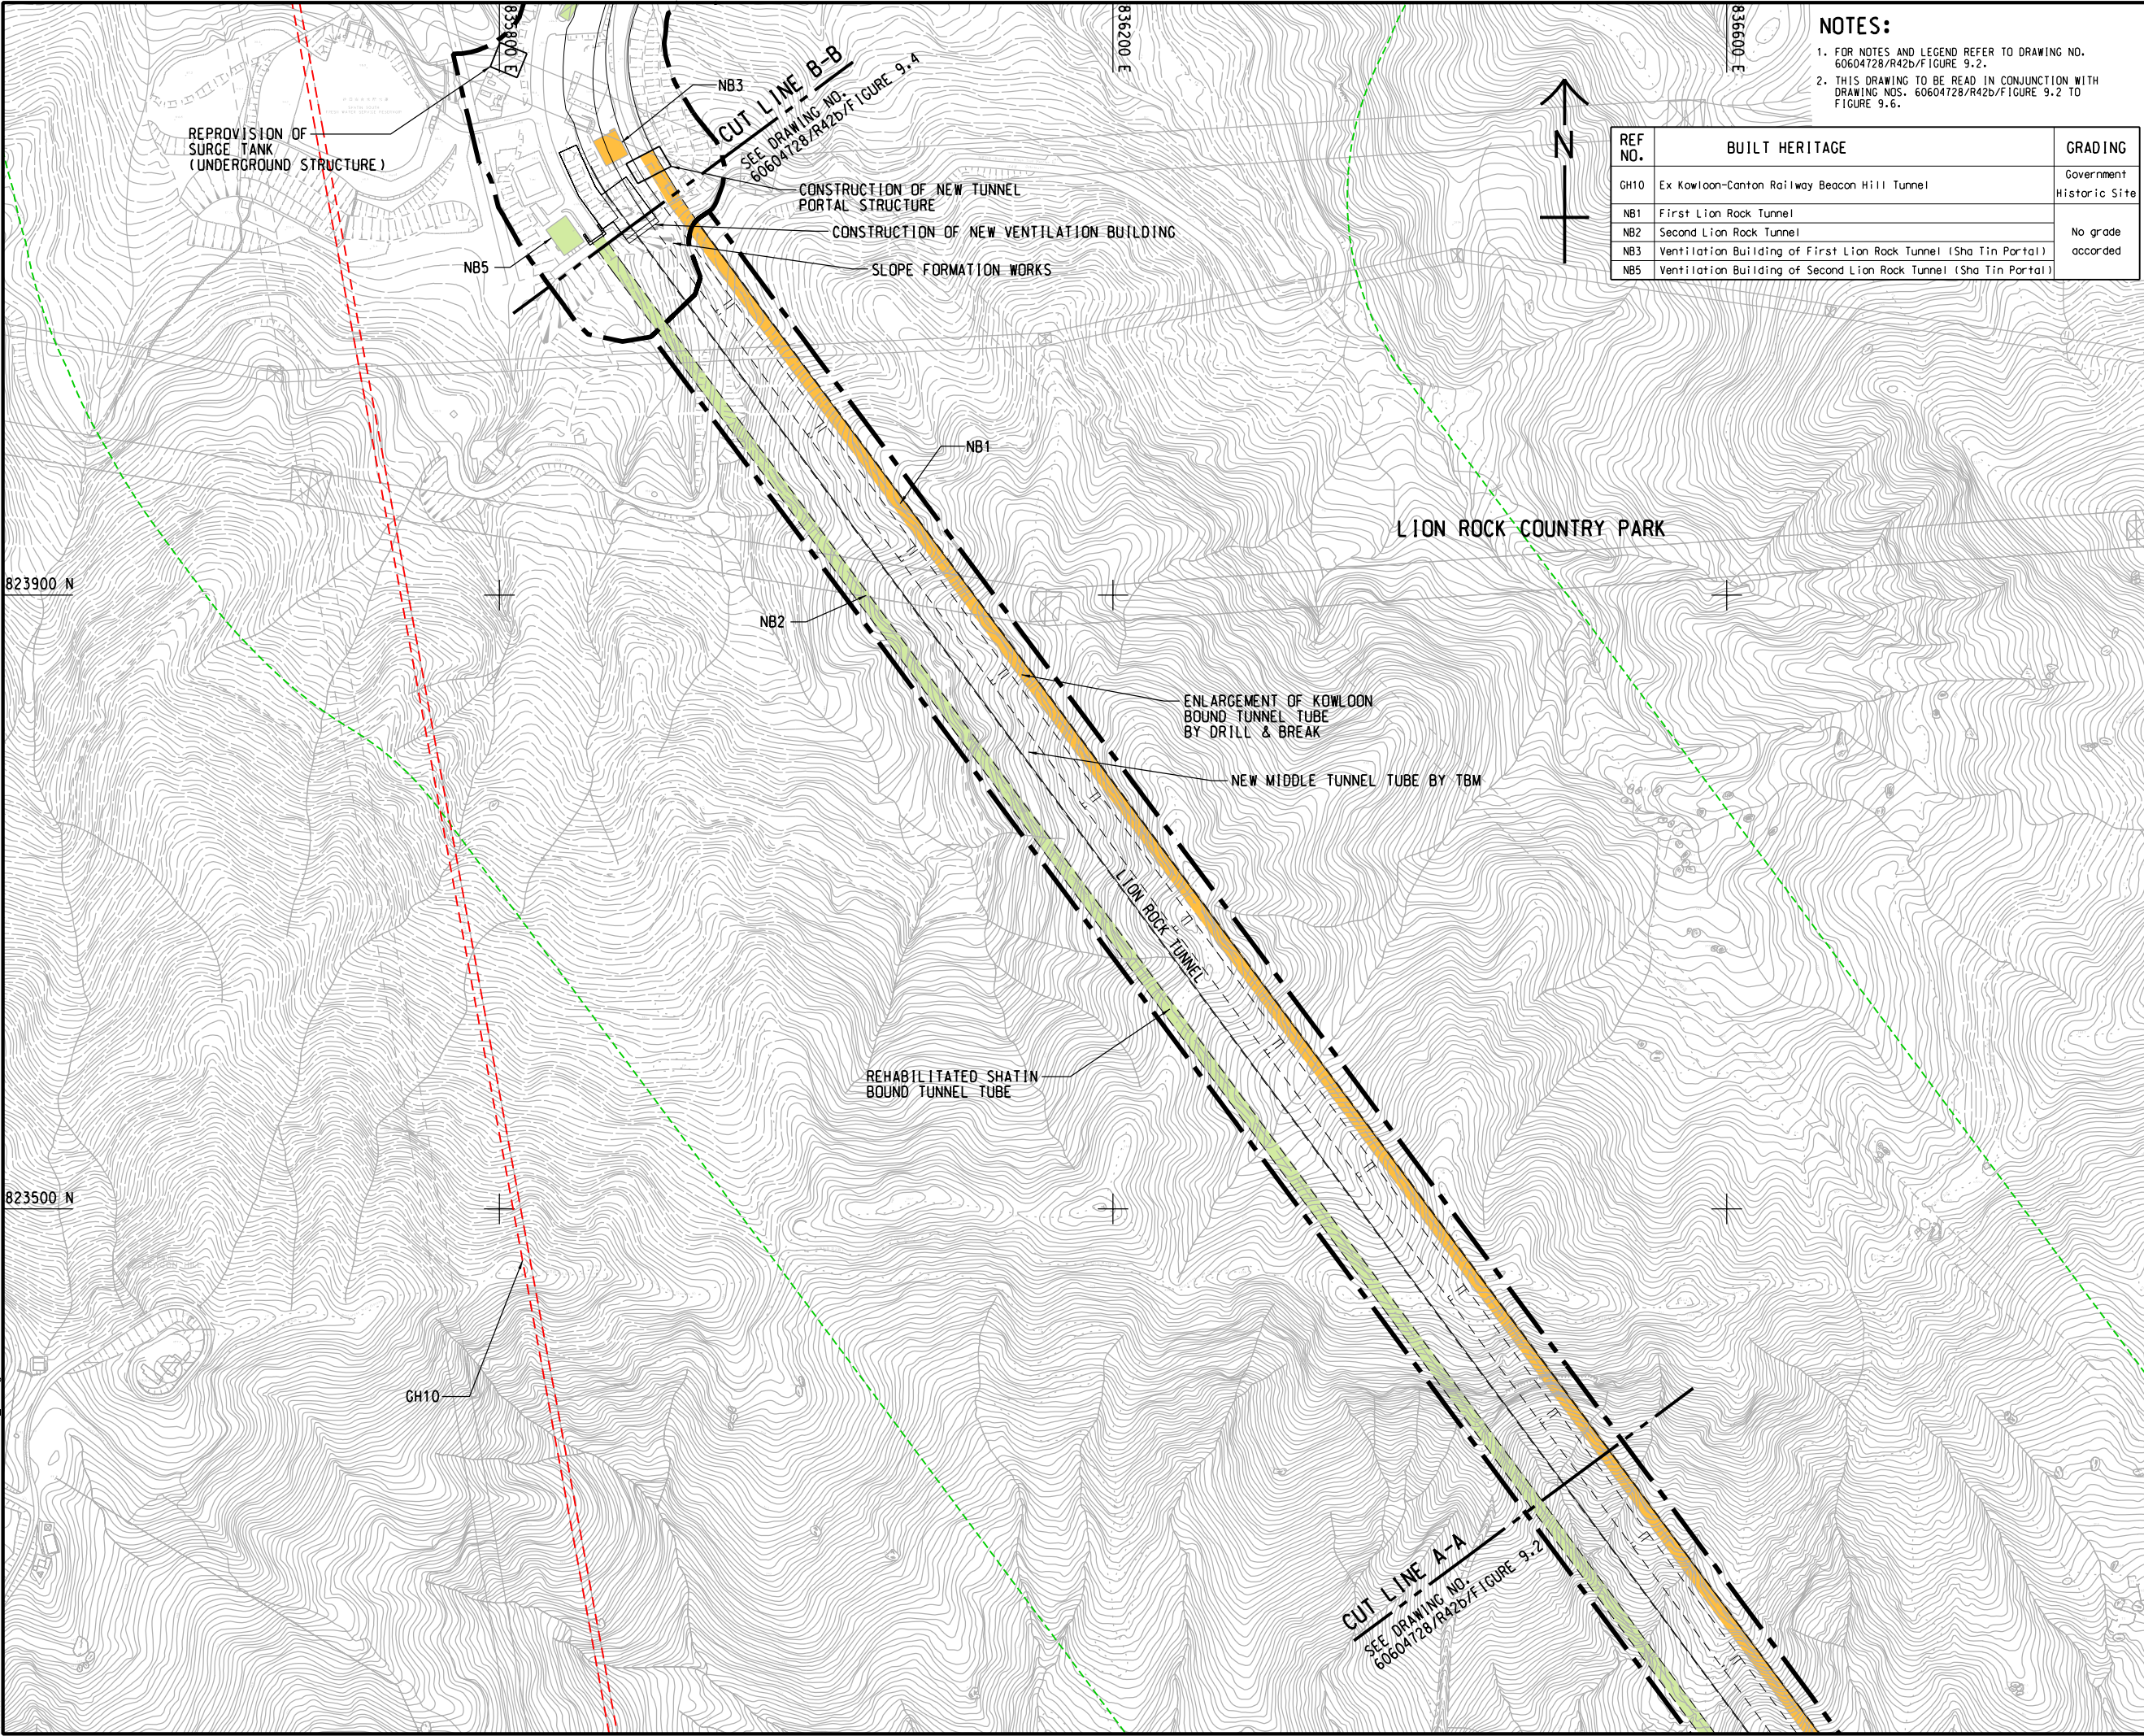

- NOTES:**
- FOR NOTES AND LEGEND REFER TO DRAWING NO. 60604728/R42b/FIGURE 9.2.
 - THIS DRAWING TO BE READ IN CONJUNCTION WITH DRAWING NOS. 60604728/R42b/FIGURE 9.2 TO FIGURE 9.6.


REF NO.	BUILT HERITAGE	GRADING
GH10	Ex Kowloon-Canton Railway Beacon Hill Tunnel	Government Historic Site
NB1	First Lion Rock Tunnel	No grade accorded
NB2	Second Lion Rock Tunnel	
NB3	Ventilation Building of First Lion Rock Tunnel (Sha Tin Portal)	
NB5	Ventilation Building of Second Lion Rock Tunnel (Sha Tin Portal)	

AECOM

PROJECT
項目

IMPROVEMENT OF LION ROCK TUNNEL - INVESTIGATION

CLIENT
業主

 路政署
HIGHWAYS DEPARTMENT

CONSULTANT
工程顧問公司

AECOM Asia Company Ltd.
www.aecom.com

SUB-CONSULTANTS
分判工程顧問公司

ISSUE/REVISION
修訂

I/R 修訂	DATE 日期	DESCRIPTION 修改描述	CHK. 核對
-----------	------------	---------------------	------------

STATUS
狀態

SCALE
比例尺


DIMENSION UNIT
尺寸單位

A3 1:4000

METRES

KEY PLAN
小比例圖

A3 1:200000

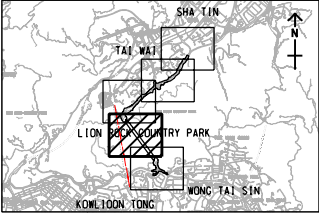

PROJECT NO.
項目編號

AGREEMENT NO.
協議編號

60604728

CE 48/2018(HY)

SHEET TITLE
圖紙名稱

LOCATIONS OF CULTURAL HERITAGE RESOURCES

SHEET NUMBER
圖紙編號

60604728/R42b/FIGURE 9.3

SHEET 2 OF 5

This drawing has been prepared for the use of AECOM's client. It may not be used, modified, reproduced or relied upon by third parties, except as agreed by AECOM or as required by law. AECOM accepts no responsibility, and denies any liability whatsoever, to any party that uses or relies on this drawing without AECOM's express written consent. Do not scale this document. All measurements must be obtained from the stated dimensions.