


ISO A1 594mm x 841mm
Approved:
Checked:
Designer:
Project Management Initials:
2022/6/7
P:\PROJECTS\60604728\DRAWING\REPORT\42b_894.dgn
Plot File by: ZHLZ

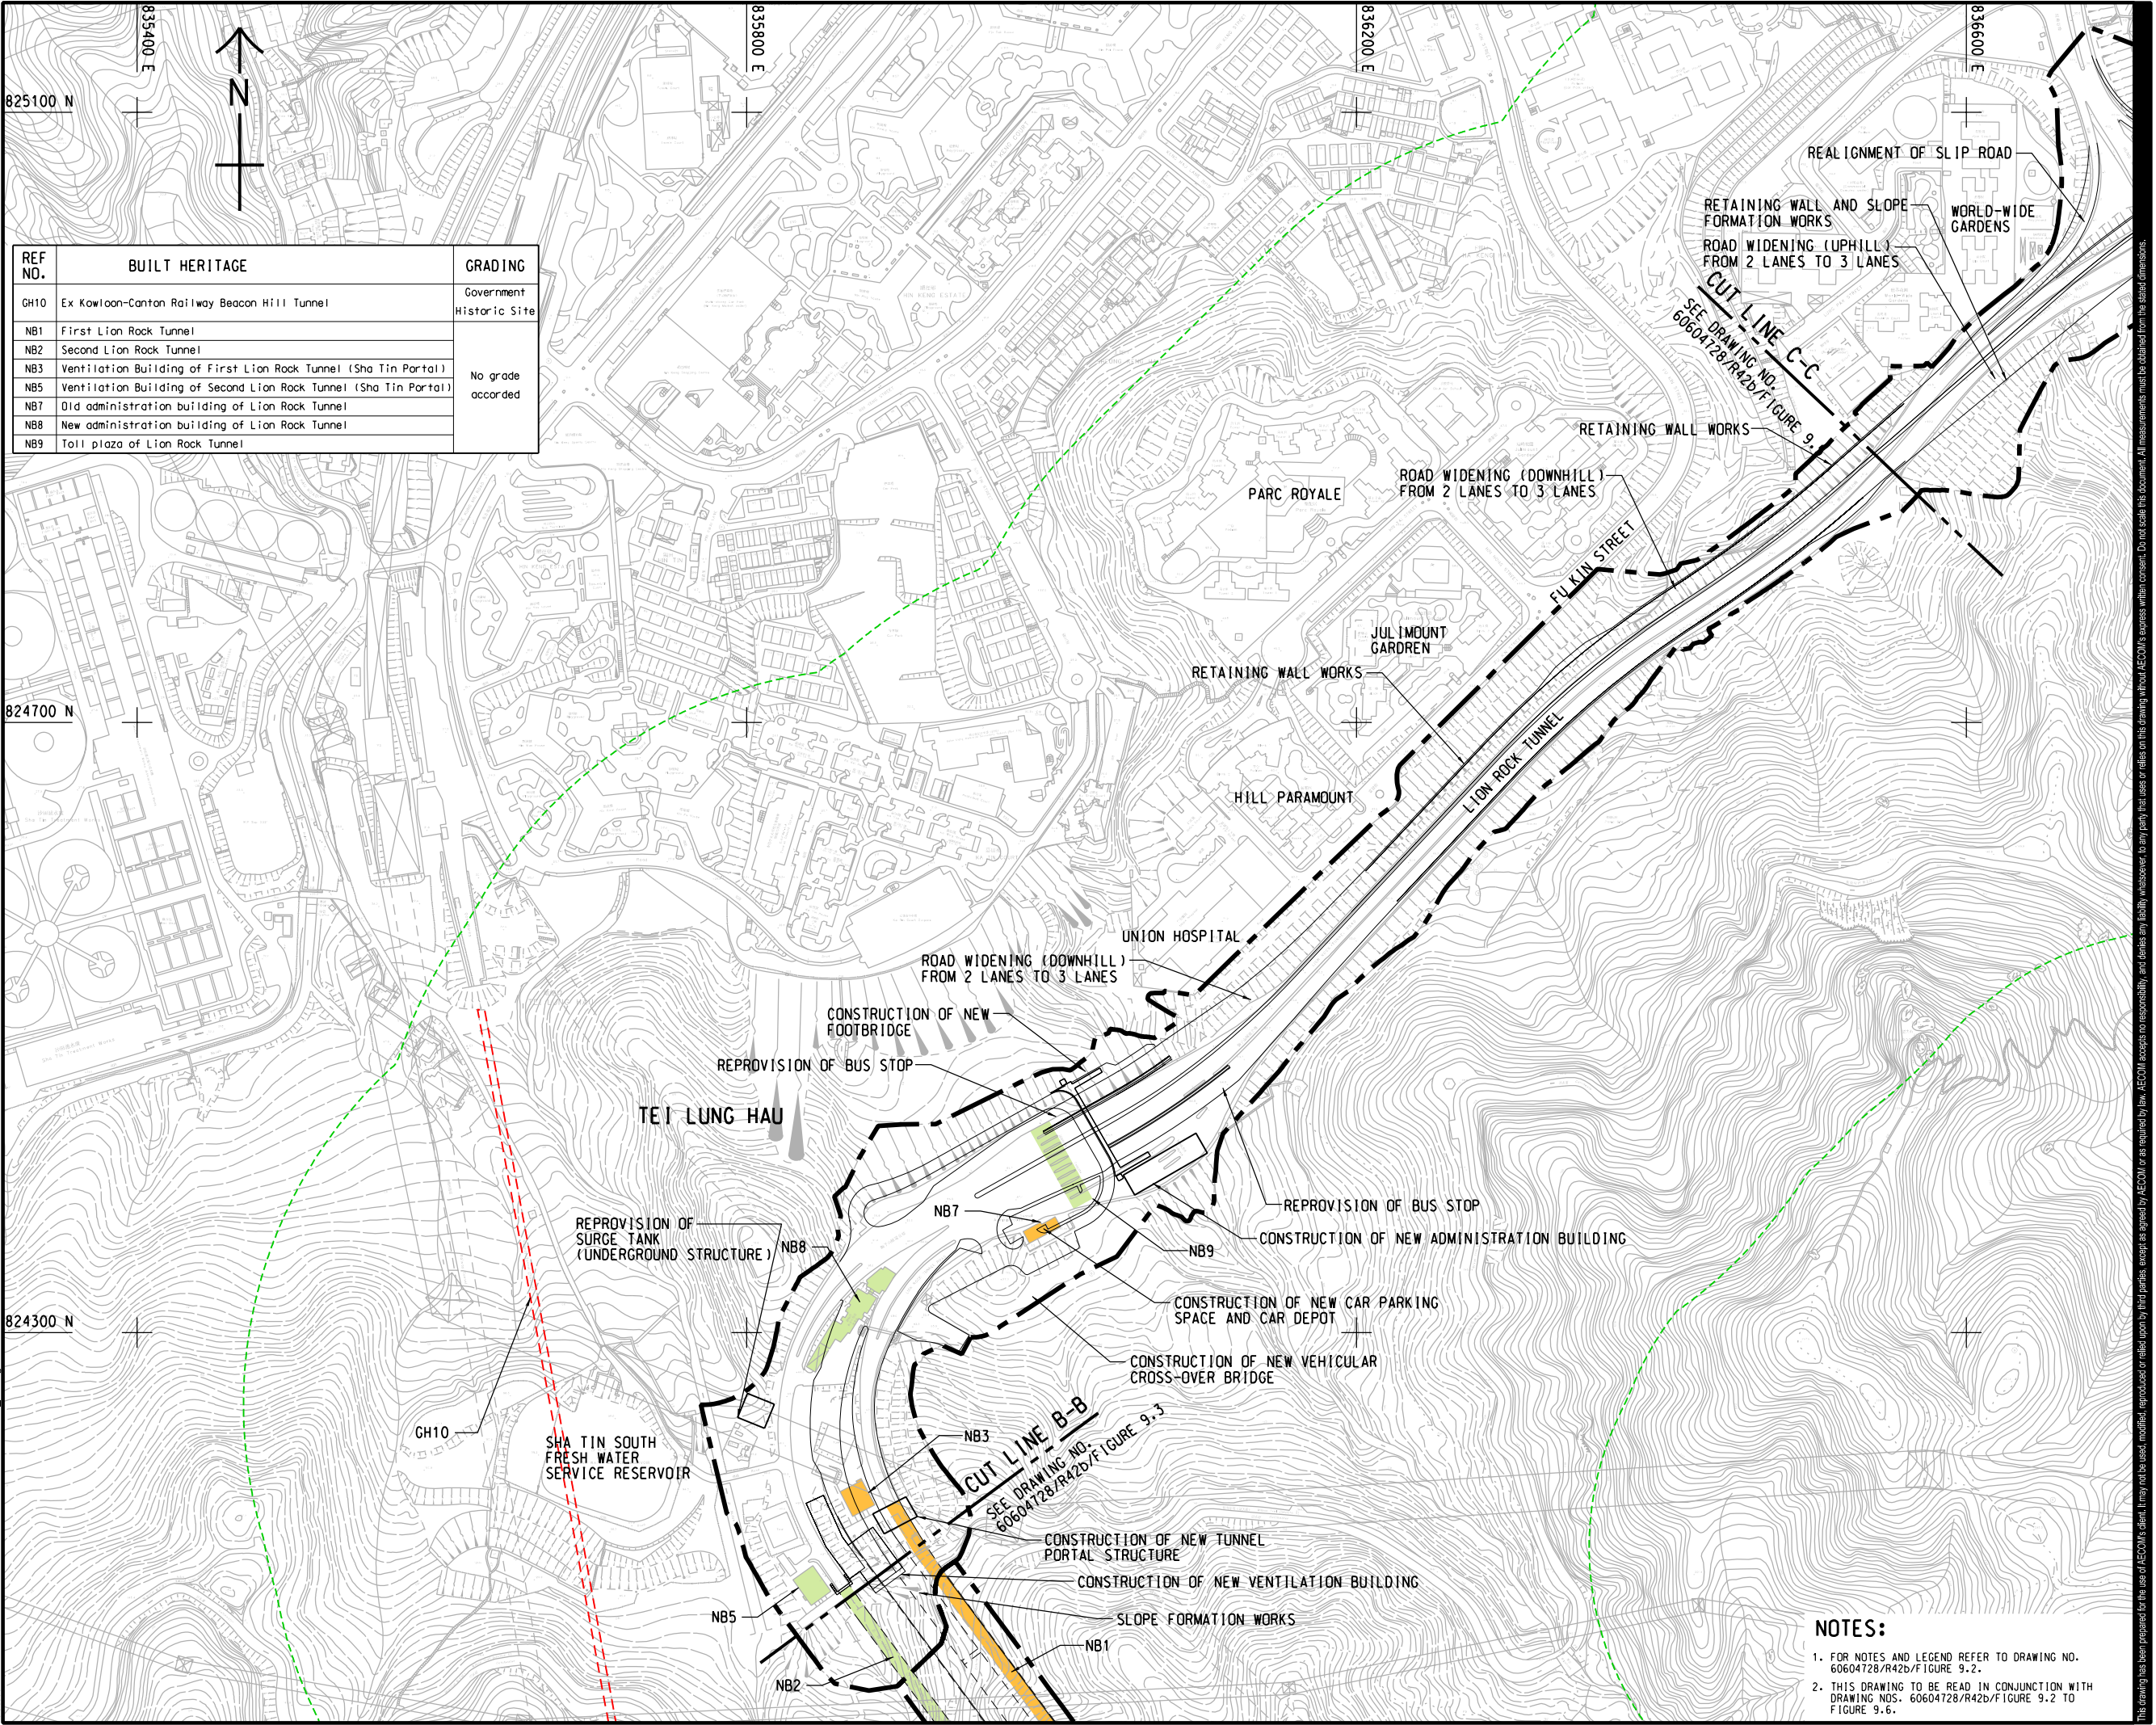

REF NO.	BUILT HERITAGE	GRADING
GH10	Ex Kowloon-Canton Railway Beacon Hill Tunnel	Government Historic Site
NB1	First Lion Rock Tunnel	No grade accorded
NB2	Second Lion Rock Tunnel	
NB3	Ventilation Building of First Lion Rock Tunnel (Sha Tin Portal)	
NB5	Ventilation Building of Second Lion Rock Tunnel (Sha Tin Portal)	
NB7	Old administration building of Lion Rock Tunnel	
NB8	New administration building of Lion Rock Tunnel	
NB9	Toll plaza of Lion Rock Tunnel	

PROJECT
項目

IMPROVEMENT OF
LION ROCK TUNNEL -
INVESTIGATION

路政署
HIGHWAYS
DEPARTMENT

CONSULTANT
工程顧問公司

AECOM Asia Company Ltd.
www.aecom.com

SUB-CONSULTANTS
分判工程顧問公司

ISSUE/REVISION 修訂			

I/R 修訂	DATE 日期	DESCRIPTION 修改描述	CHK. 核對

STATUS
狀況

SCALE
比例尺

A3 1 : 4000

DIMENSION UNIT
尺寸單位

METRES

KEY PLAN
索引圖

A3 1 : 200000

PROJECT NO.
項目編號

60604728

AGREEMENT NO.
協議編號

CE 48/2018(HY)

SHEET TITLE
圖紙名稱

LOCATIONS OF CULTURAL
HERITAGE RESOURCES

SHEET NUMBER
圖紙編號

60604728/R42b/FIGURE 9.4

NOTES:
1. FOR NOTES AND LEGEND REFER TO DRAWING NO. 60604728/R42b/FIGURE 9.2.
2. THIS DRAWING TO BE READ IN CONJUNCTION WITH DRAWING NOS. 60604728/R42b/FIGURE 9.2 TO FIGURE 9.6.

SHEET 3 OF 5

This drawing has been prepared for the use of AECOM's client. It may not be used, modified, reproduced or relied upon by third parties, except as agreed by AECOM or as required by law. AECOM accepts no responsibility, and denies any liability whatsoever, to any party that uses or relies on this drawing without AECOM's express written consent. Do not scale this document. All measurements must be obtained from the stated dimensions.