


ISO A1 594mm x 841mm
Approved:
Checked:
Designer:
Project Management Initials:
Plot File by: ZHLZ
2022/6/14
PATH P:\PROJECTS\60604728\DRAWING\REPORT\420\42b_895.dgn

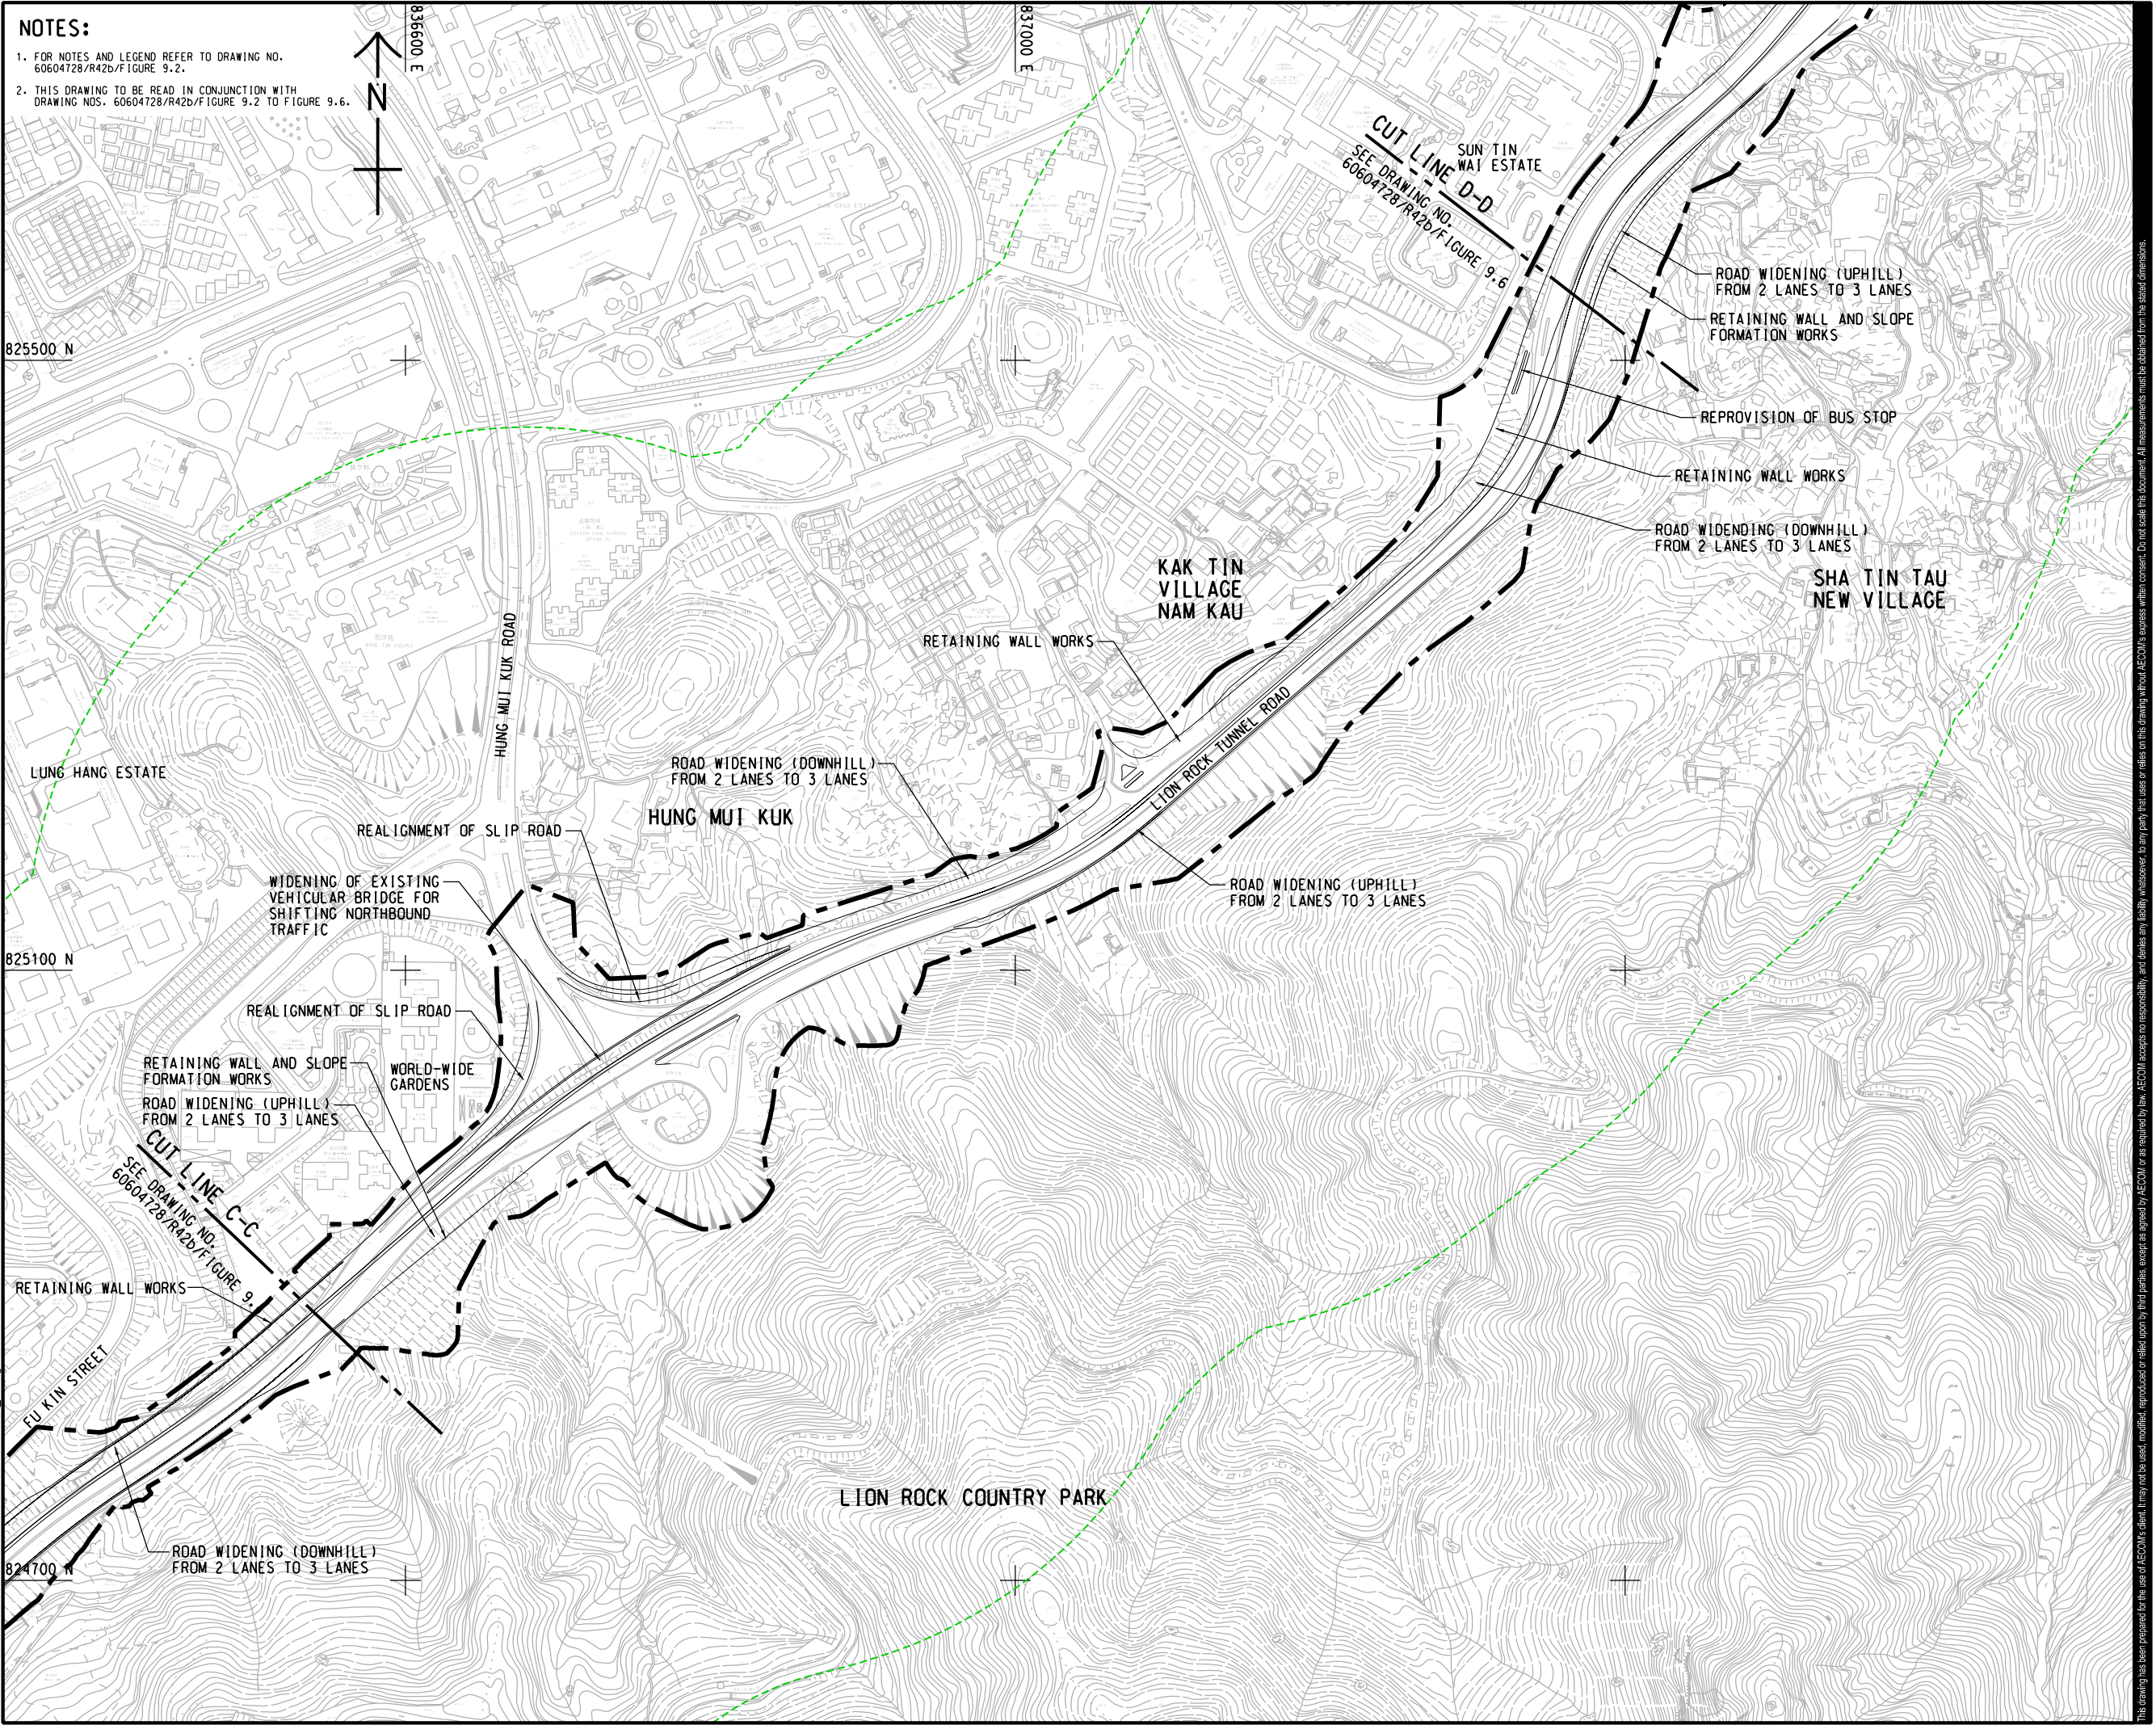

AECOM

PROJECT
項目

IMPROVEMENT OF LION ROCK TUNNEL - INVESTIGATION

CLIENT
業主

路政署
HIGHWAYS DEPARTMENT

CONSULTANT
顧問公司

AECOM Asia Company Ltd.
www.aecom.com

SUB-CONSULTANTS
分判工程顧問公司

ISSUE/REVISION
設計

I/R	DATE	DESCRIPTION	CHK.

STATUS
校核

SCALE
比例尺

DIMENSION UNIT
尺寸單位

A3 1:4000 METRES

KEY PLAN
小比例尺

A3 1:20000

PROJECT NO.
設計編號

60604728

AGREEMENT NO.
協議編號

CE 48/2018(HY)

SHEET TITLE
圖紙名稱

LOCATIONS OF CULTURAL HERITAGE RESOURCES

SHEET NUMBER
圖紙編號

60604728/R42b/FIGURE 9.5

This drawing has been prepared for the use of AECOM's client. It may not be used, modified, reproduced or relied upon by third parties, except as agreed by AECOM or as required by law. AECOM accepts no responsibility, and denies any liability whatsoever, to any party that uses or relies on this drawing without AECOM's express written consent. Do not scale this document. All measurements must be obtained from the stated dimensions.