


ISO A1 594mm x 841mm  
 Approved:  
 Checked:  
 Designer:  
 Project Management Initials:  
 2022/6/9  
 PATH PROJECTS/60604728/DRAWING/REPORT/EM&Ab/711.dgn

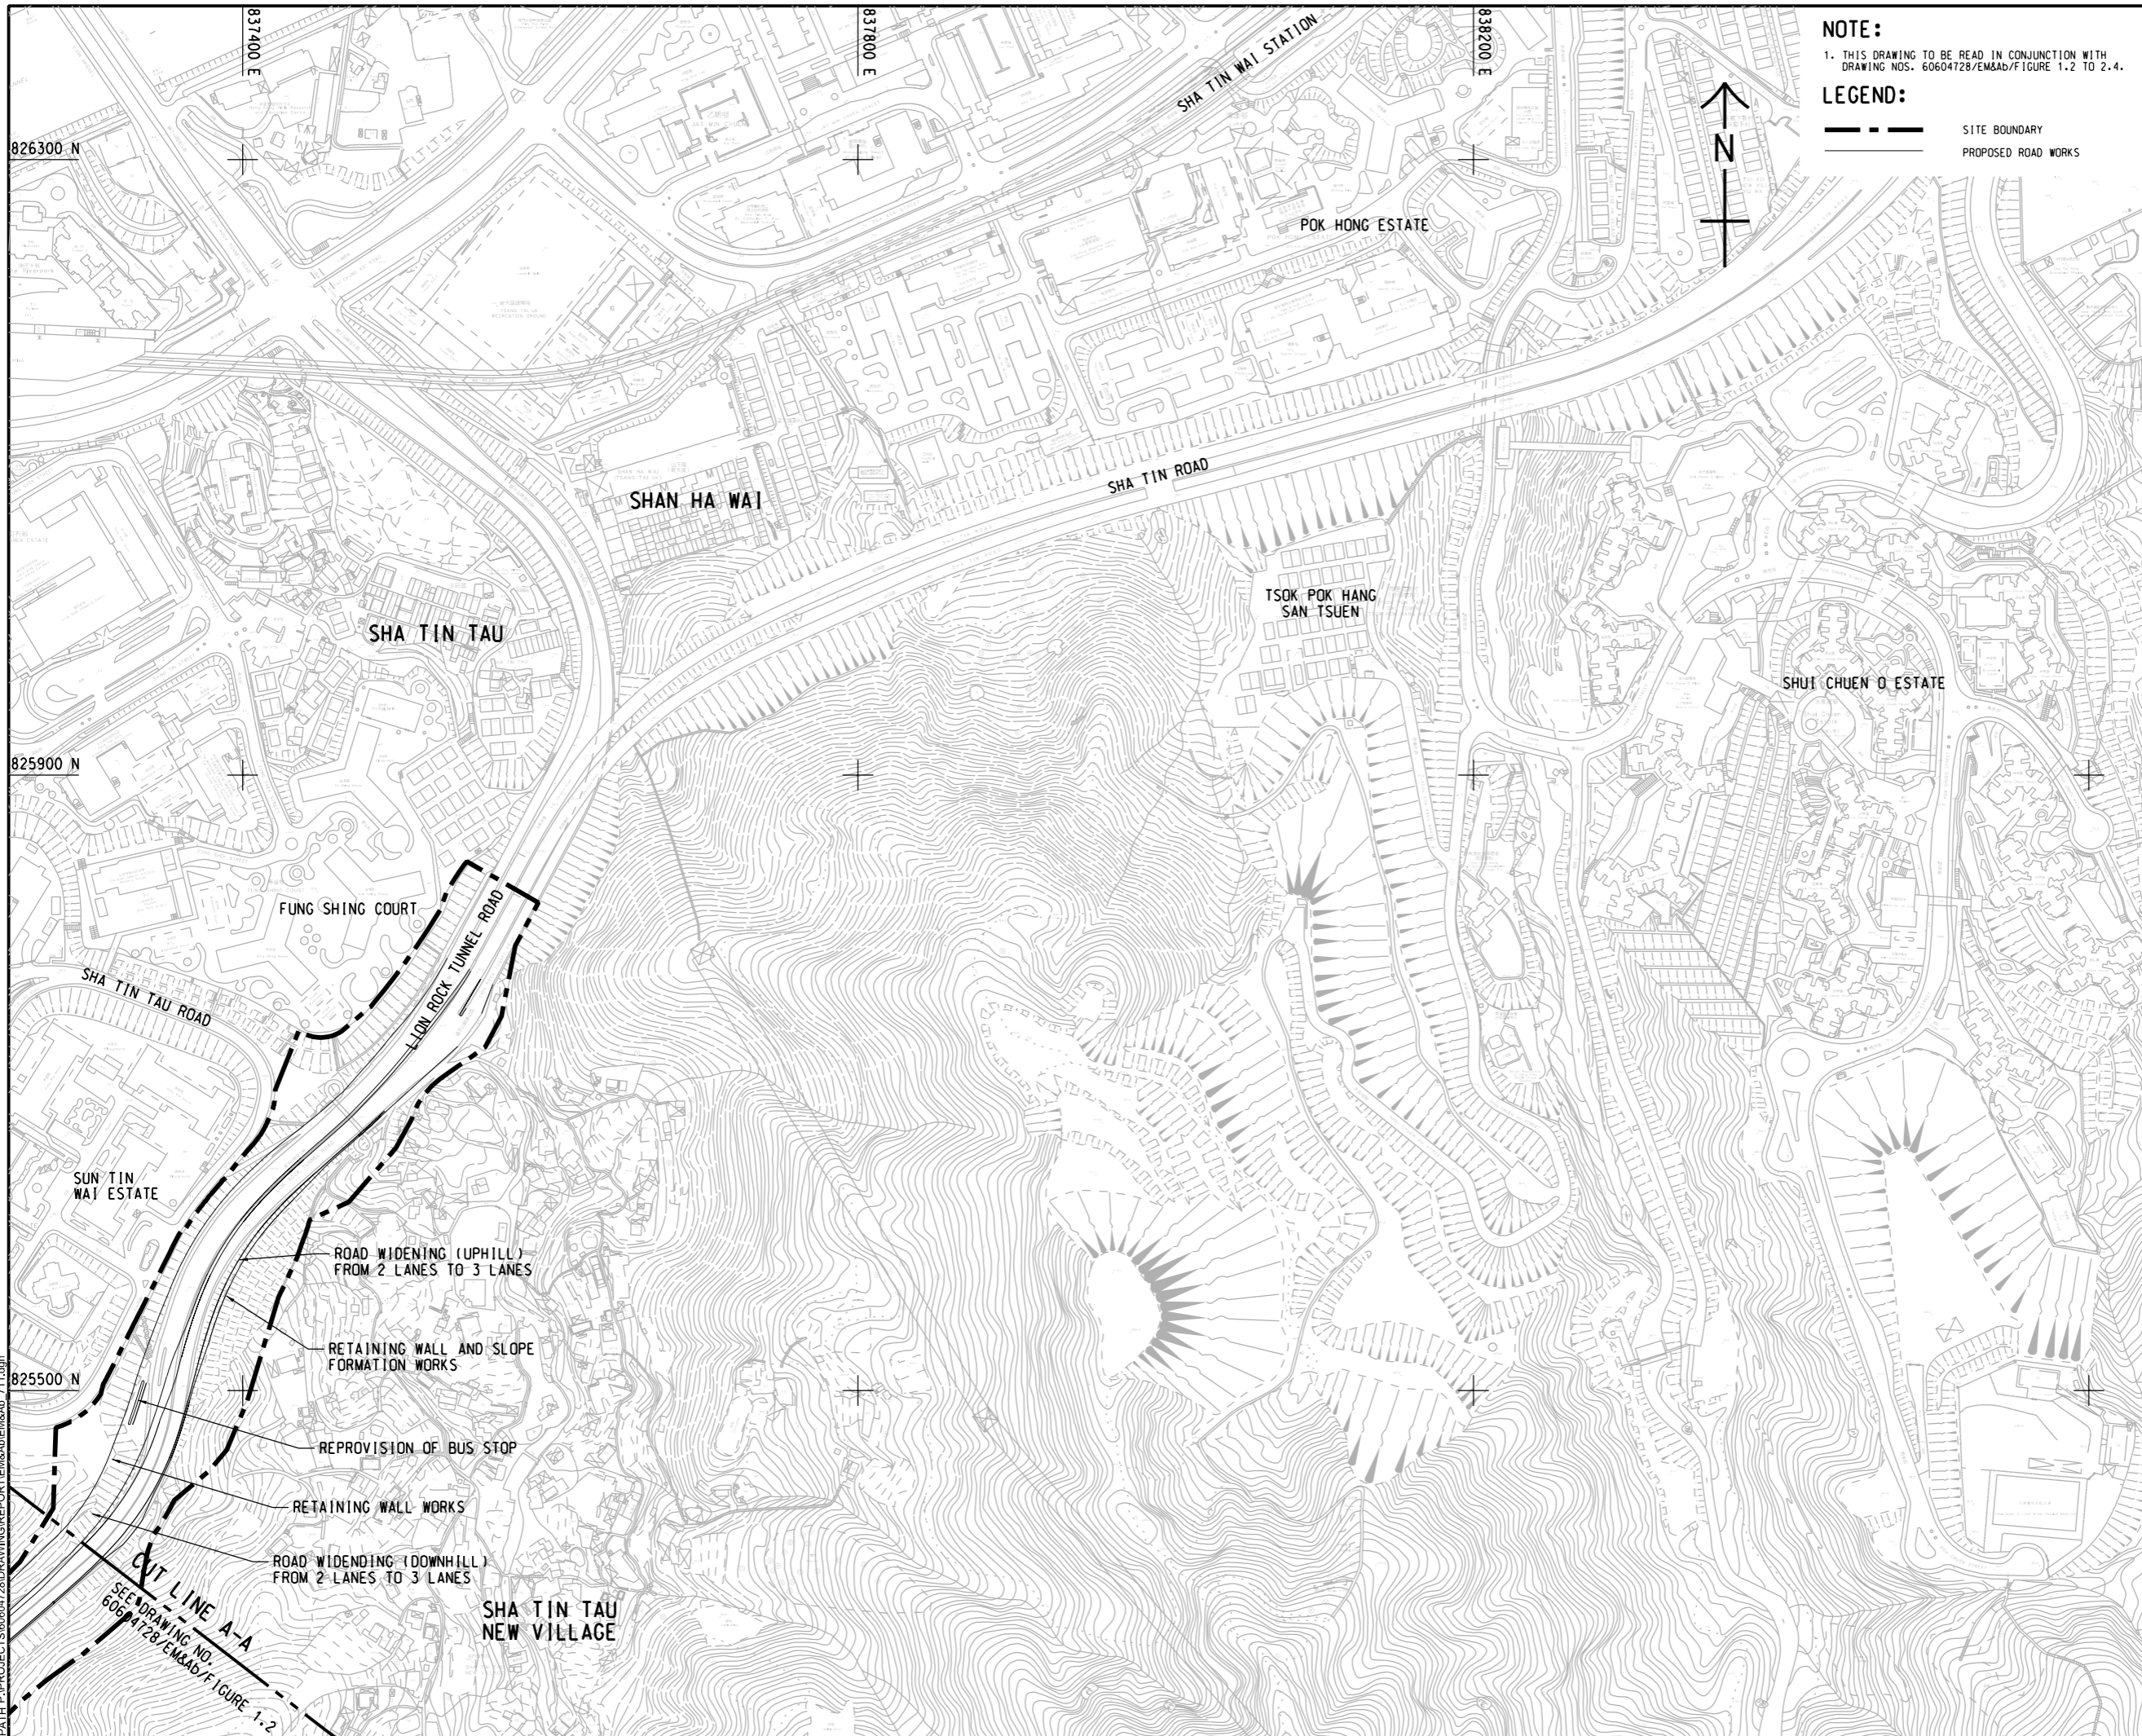

**NOTE:**  
 1. THIS DRAWING TO BE READ IN CONJUNCTION WITH DRAWING NOS. 60604728/EM&Ab/FIGURE 1.2 TO 2.4.

**LEGEND:**  
 - - - SITE BOUNDARY  
 - - - PROPOSED ROAD WORKS



**AECOM**

PROJECT  
 項目

**IMPROVEMENT OF LION ROCK TUNNEL - INVESTIGATION**

CLIENT  
 業主

**路政署  
 HIGHWAYS DEPARTMENT**

CONSULTANT  
 顧問公司

AECOM Asia Company Ltd.  
 www.aecom.com

SUB-CONSULTANTS  
 分判工程師/顧問公司

**ISSUE/REVISION**  
 修訂

IR	DATE	DESCRIPTION	CHK.


**STATUS**  
 狀況

**SCALE**  
 比例尺

**DIMENSION UNIT**  
 尺寸單位

A3 1 : 4000 METRES

**KEY PLAN** A3 1 : 20000  
 索引圖

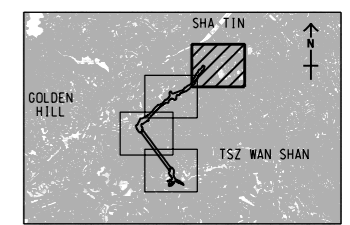

**PROJECT NO.**  
 項目編號

60604728

**AGREEMENT NO.**  
 協議編號

CE 48/2018(HY)

**SHEET TITLE**  
 圖紙名稱

GENERAL LAYOUT

**SHEET NUMBER**  
 圖紙編號

60604728/EM&Ab/FIGURE 1.1

SHEET 1 OF 4

This drawing has been prepared for the use of AECOM's client. It may not be used, modified, reproduced or relied upon by third parties, except as agreed by AECOM or as required by law. AECOM accepts no responsibility, and disclaims any liability whatsoever, for any part, that less or relies on this drawing without AECOM's express written consent. All measurements must be obtained from the stated dimensions.