


ISO A1 594mm x 841mm  
 Approved:  
 Checked:  
 Designer:  
 Project Management Initials:

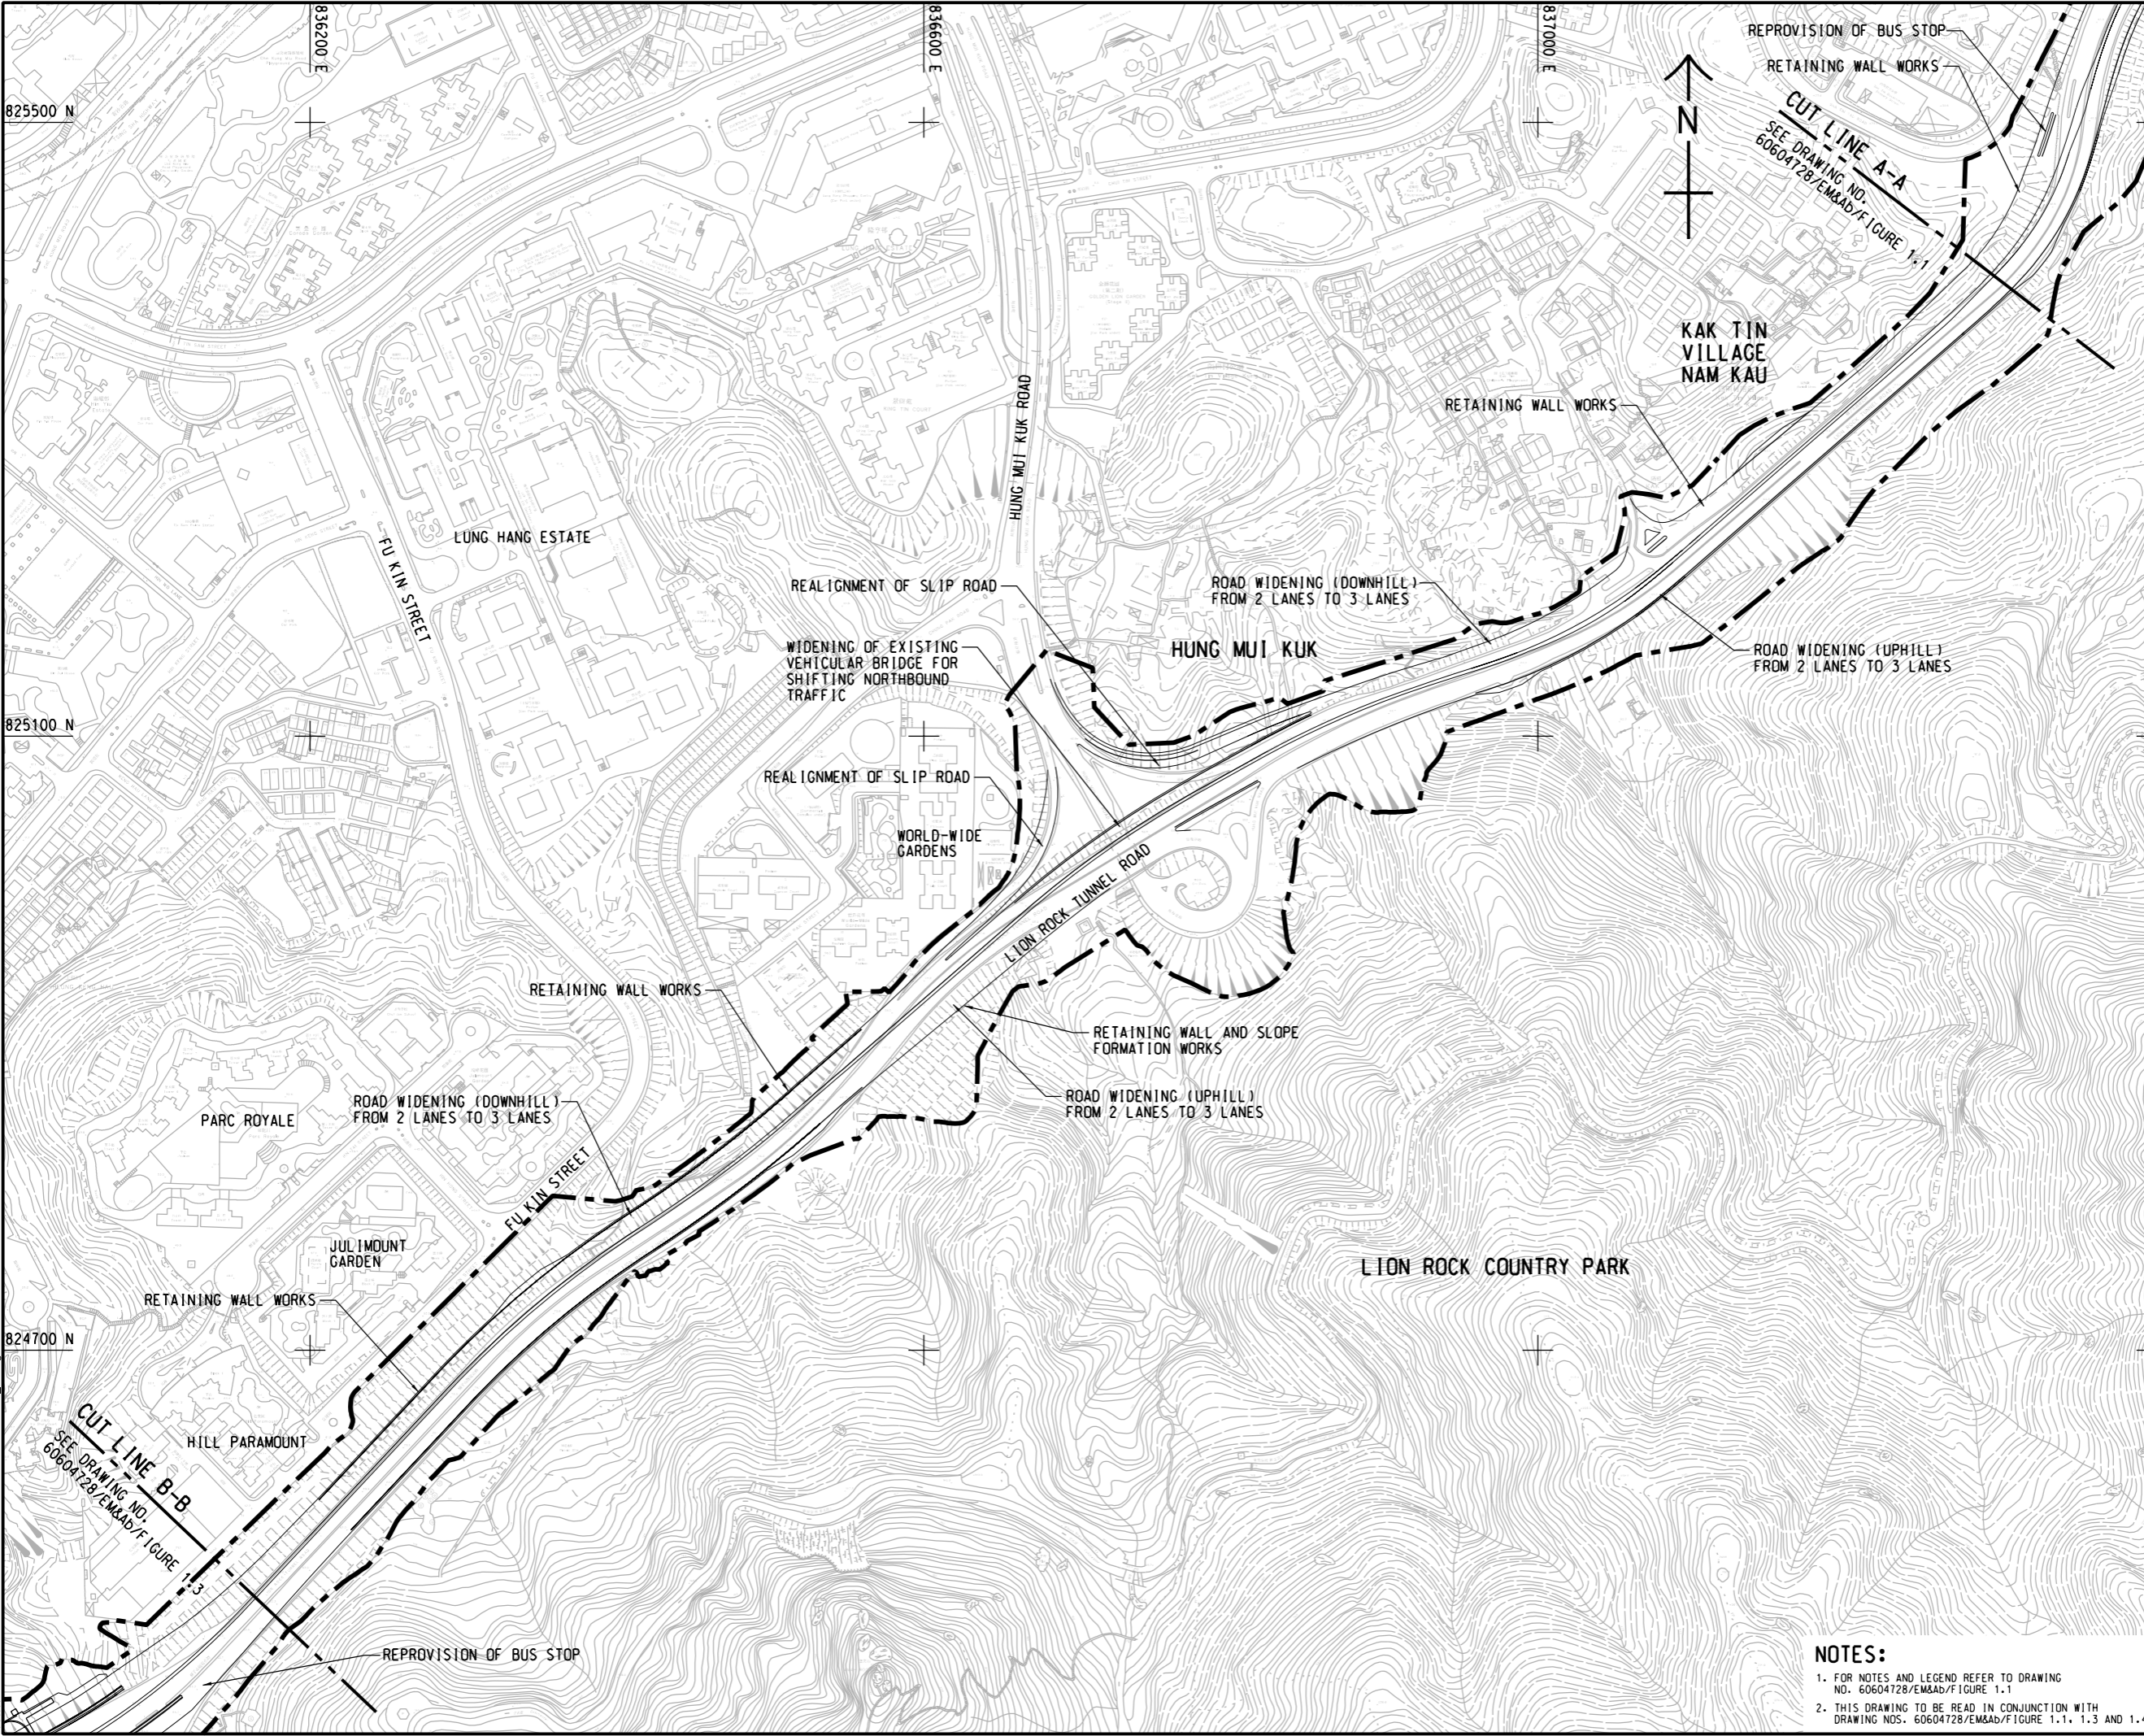

**AECOM**

PROJECT  
**IMPROVEMENT OF LION ROCK TUNNEL - INVESTIGATION**

CLIENT  
 **HIGHWAYS DEPARTMENT**

CONSULTANT  
 AECOM Asia Company Ltd.  
 www.aecom.com

SUB-CONSULTANTS  
 分列工程顧問公司


ISSUE/REVISION

IR	DATE	DESCRIPTION	CHK.

STATUS  
 1/1/18

SCALE  
 A3 1:4000  
 DIMENSION UNIT  
 METRES

KEY PLAN  
 A3 1:20000

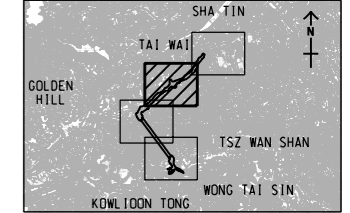

PROJECT NO.  
 60604728  
 AGREEMENT NO.  
 CE 48/2018(HY)

SHEET TITLE  
 GENERAL LAYOUT

SHEET NUMBER  
 60604728/EM&ab/FIGURE 1.2

- NOTES:**
- FOR NOTES AND LEGEND REFER TO DRAWING NO. 60604728/EM&ab/FIGURE 1.1
  - THIS DRAWING TO BE READ IN CONJUNCTION WITH DRAWING NOS. 60604728/EM&ab/FIGURE 1.1, 1.3 AND 1.4

This drawing has been prepared for the use of AECOM's client. It may not be used, modified, reproduced or relied upon by third parties, except as agreed by AECOM or as required by law. AECOM accepts no responsibility, and denies any liability whatsoever, to any party that uses or relies on this drawing without AECOM's express written consent. All measurements must be obtained from the stated dimensions.

Plot File by: ZHLZ  
 2022/6/27  
 PATH: P:\PROJECTS\60604728\DRAWING\REPORT\EM&ab\EM&ab\_712.dgn