


ISO A1 594mm x 841mm
Approved:
Checked:
Designer:
Project Management Initials:
824300 N
823900 N
823500 N
835800 E
835200 E
834600 E
2022/6/27
PATH PROJECTS\60604728\DRAWING\REPORT\EM&Ab\713.dgn
Plot File by: ZHLZ

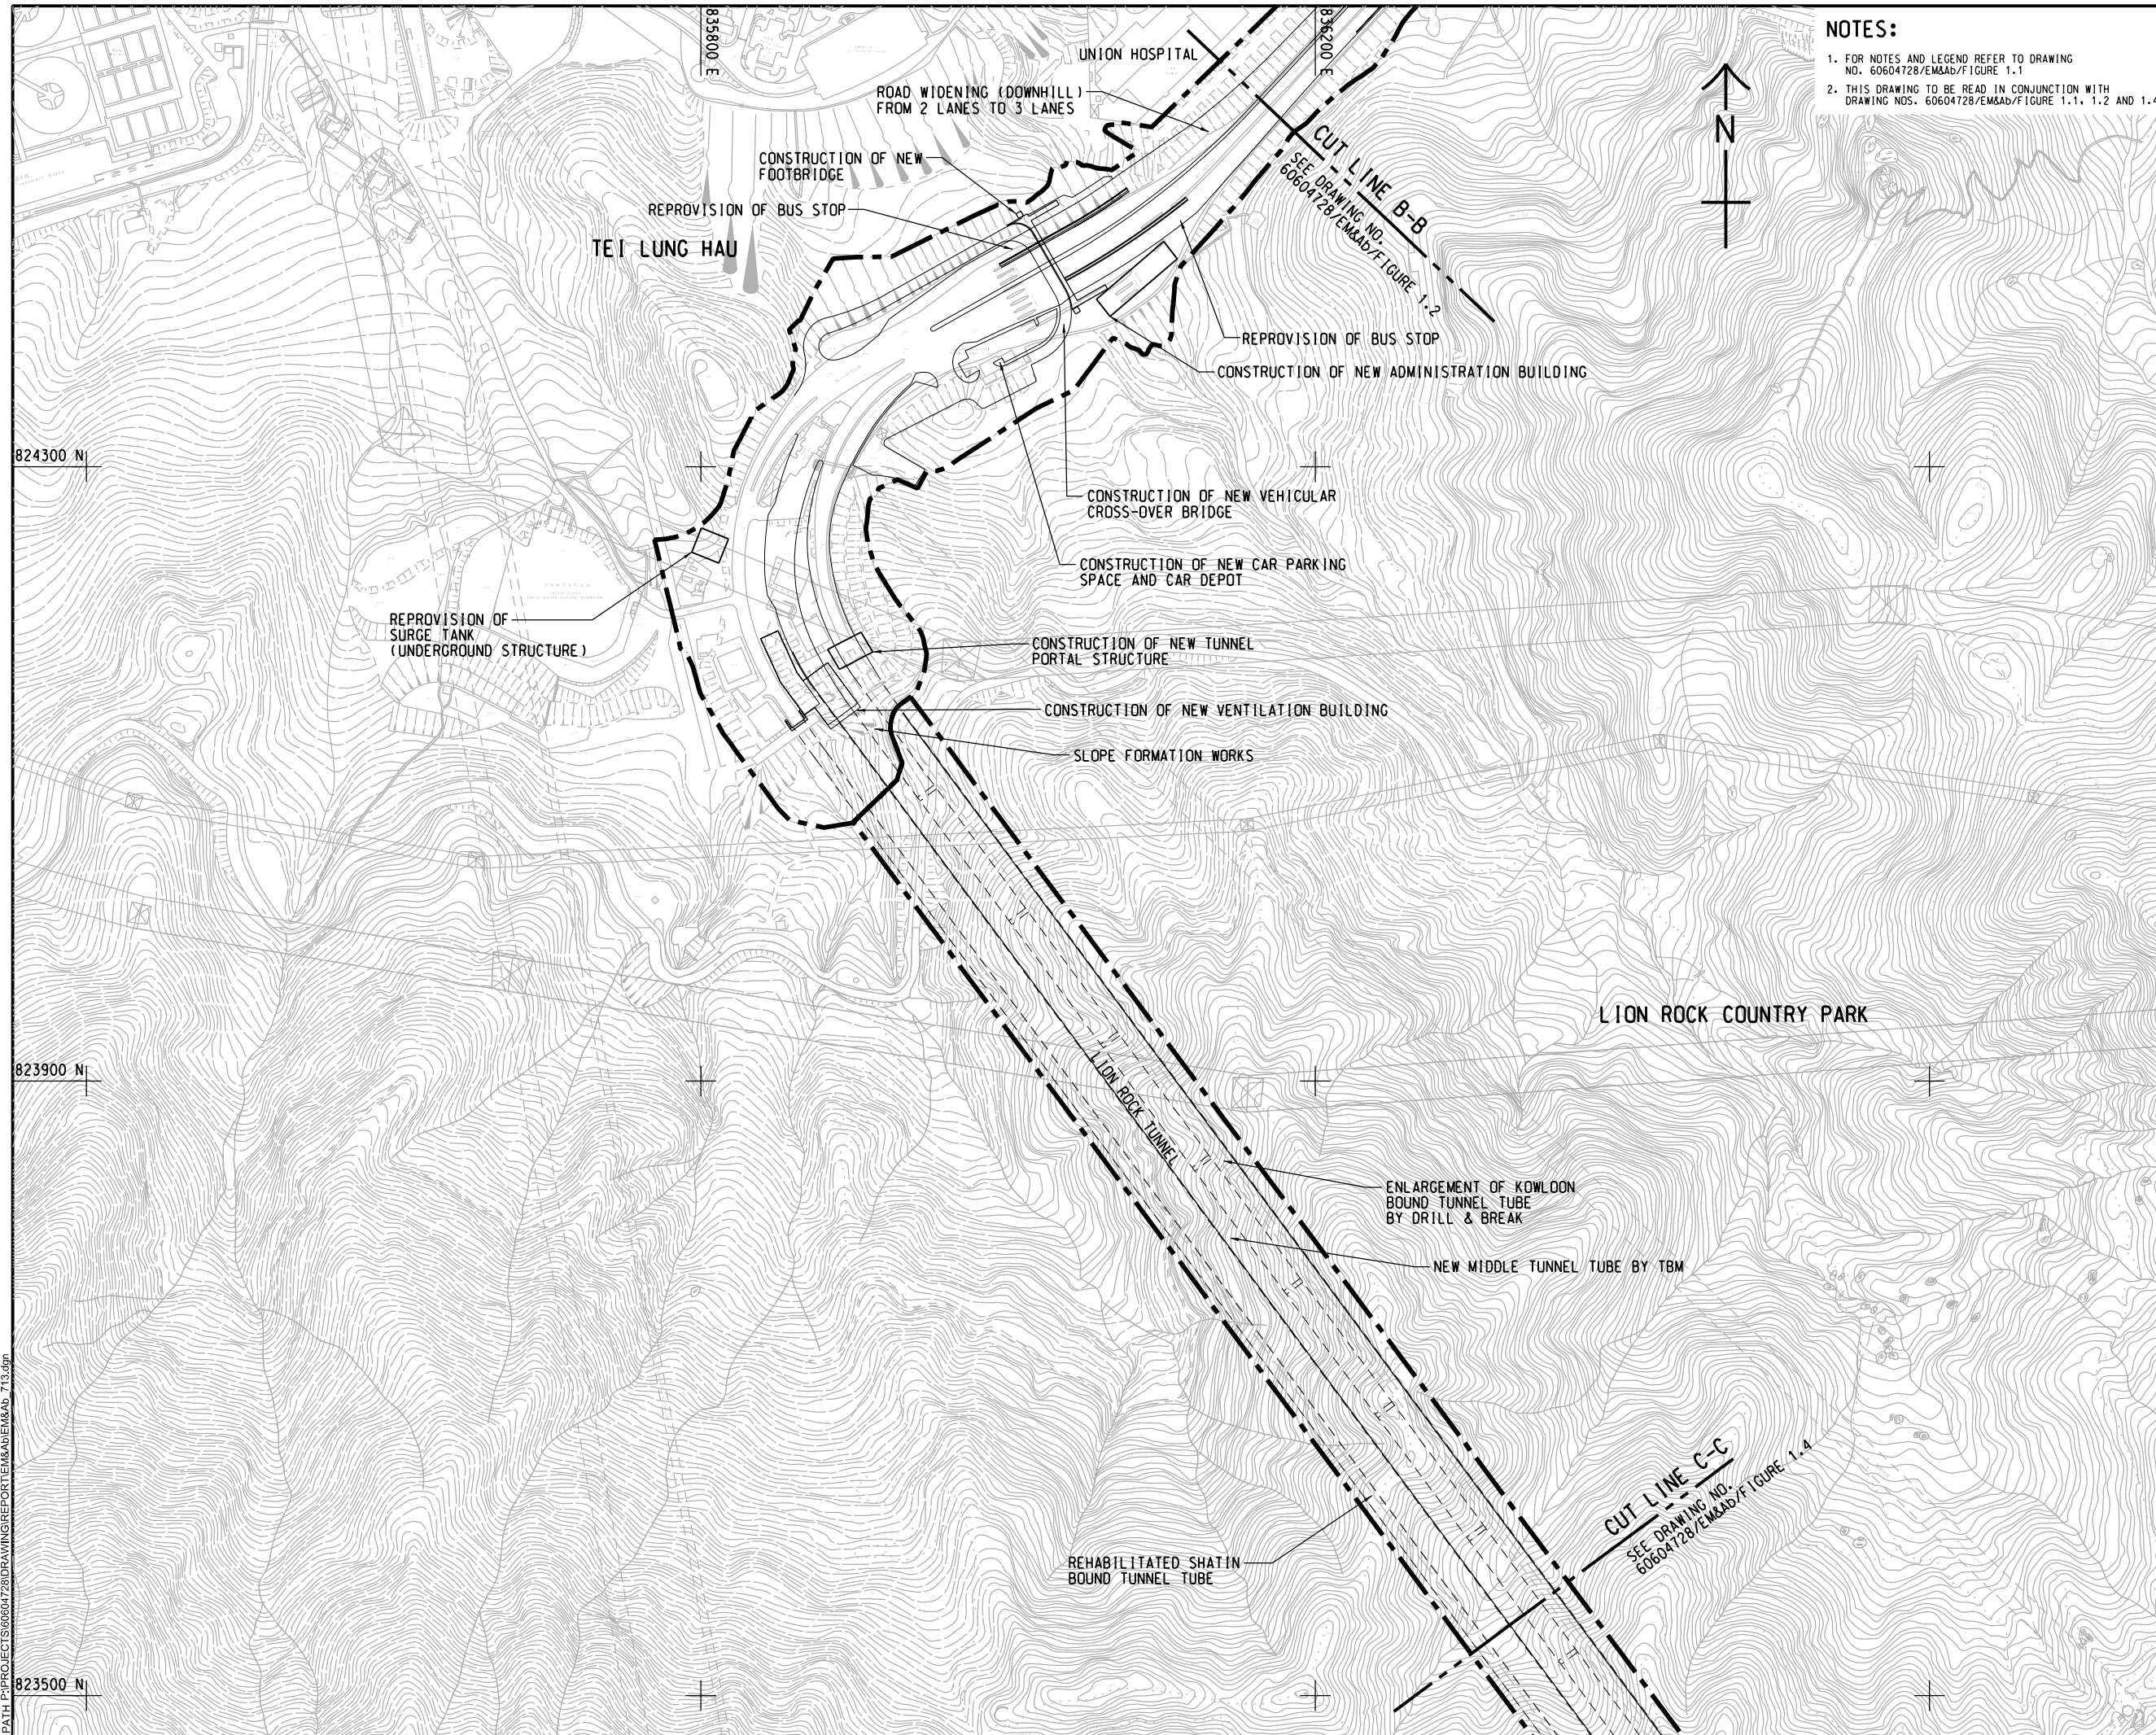

NOTES:
 1. FOR NOTES AND LEGEND REFER TO DRAWING NO. 60604728/EM&Ab/FIGURE 1.1
 2. THIS DRAWING TO BE READ IN CONJUNCTION WITH DRAWING NOS. 60604728/EM&Ab/FIGURE 1.1, 1.2 AND 1.4

AECOM

PROJECT
 IMPROVEMENT OF LION ROCK TUNNEL - INVESTIGATION

CLIENT
 路政署
 HIGHWAYS DEPARTMENT

CONSULTANT
 AECOM Asia Company Ltd.
 www.aecom.com

SUB-CONSULTANTS
 分判工程顧問公司

ISSUE/REVISION


IR	DATE	DESCRIPTION	CHK.

STATUS

SCALE
 A3 1:4000

DIMENSION UNIT
 METRES

KEY PLAN A3 1:20000

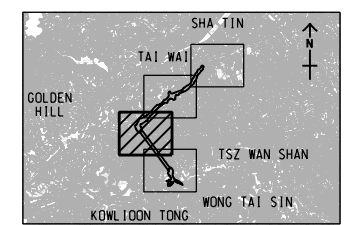

PROJECT NO.
 60604728

AGREEMENT NO.
 CE 48/2018(HY)

SHEET TITLE
 GENERAL LAYOUT

SHEET NUMBER
 60604728/EM&Ab/FIGURE 1.3

SHEET 3 OF 4

This drawing has been prepared for the use of AECOM's client. It may not be used, modified, reproduced or relied upon by third parties, except as agreed by AECOM or as required by law. AECOM accepts no responsibility, and disclaims any liability, whatsoever, for any part, that uses or relies on this drawing without AECOM's express written consent. All measurements must be obtained from the stated dimensions.