


ISO A1 594mm x 841mm  
 Approved:  
 Checked:  
 Designer:  
 Project Management Initials:  
 2022/7/19  
 PATH PROJECTS\60604728\DRAWING\REPORT\EM&Ab\722.dgn  
 File by: ZHLZ

**NOTES:**

- FOR NOTES AND LEGEND REFER TO DRAWING NO. 60604728/EM&Ab/FIGURE 2.1.
- THIS DRAWING TO BE READ IN CONJUNCTION WITH DRAWING NOS. 60604728/EM&Ab/FIGURE 2.1 AND FIGURE 2.3.

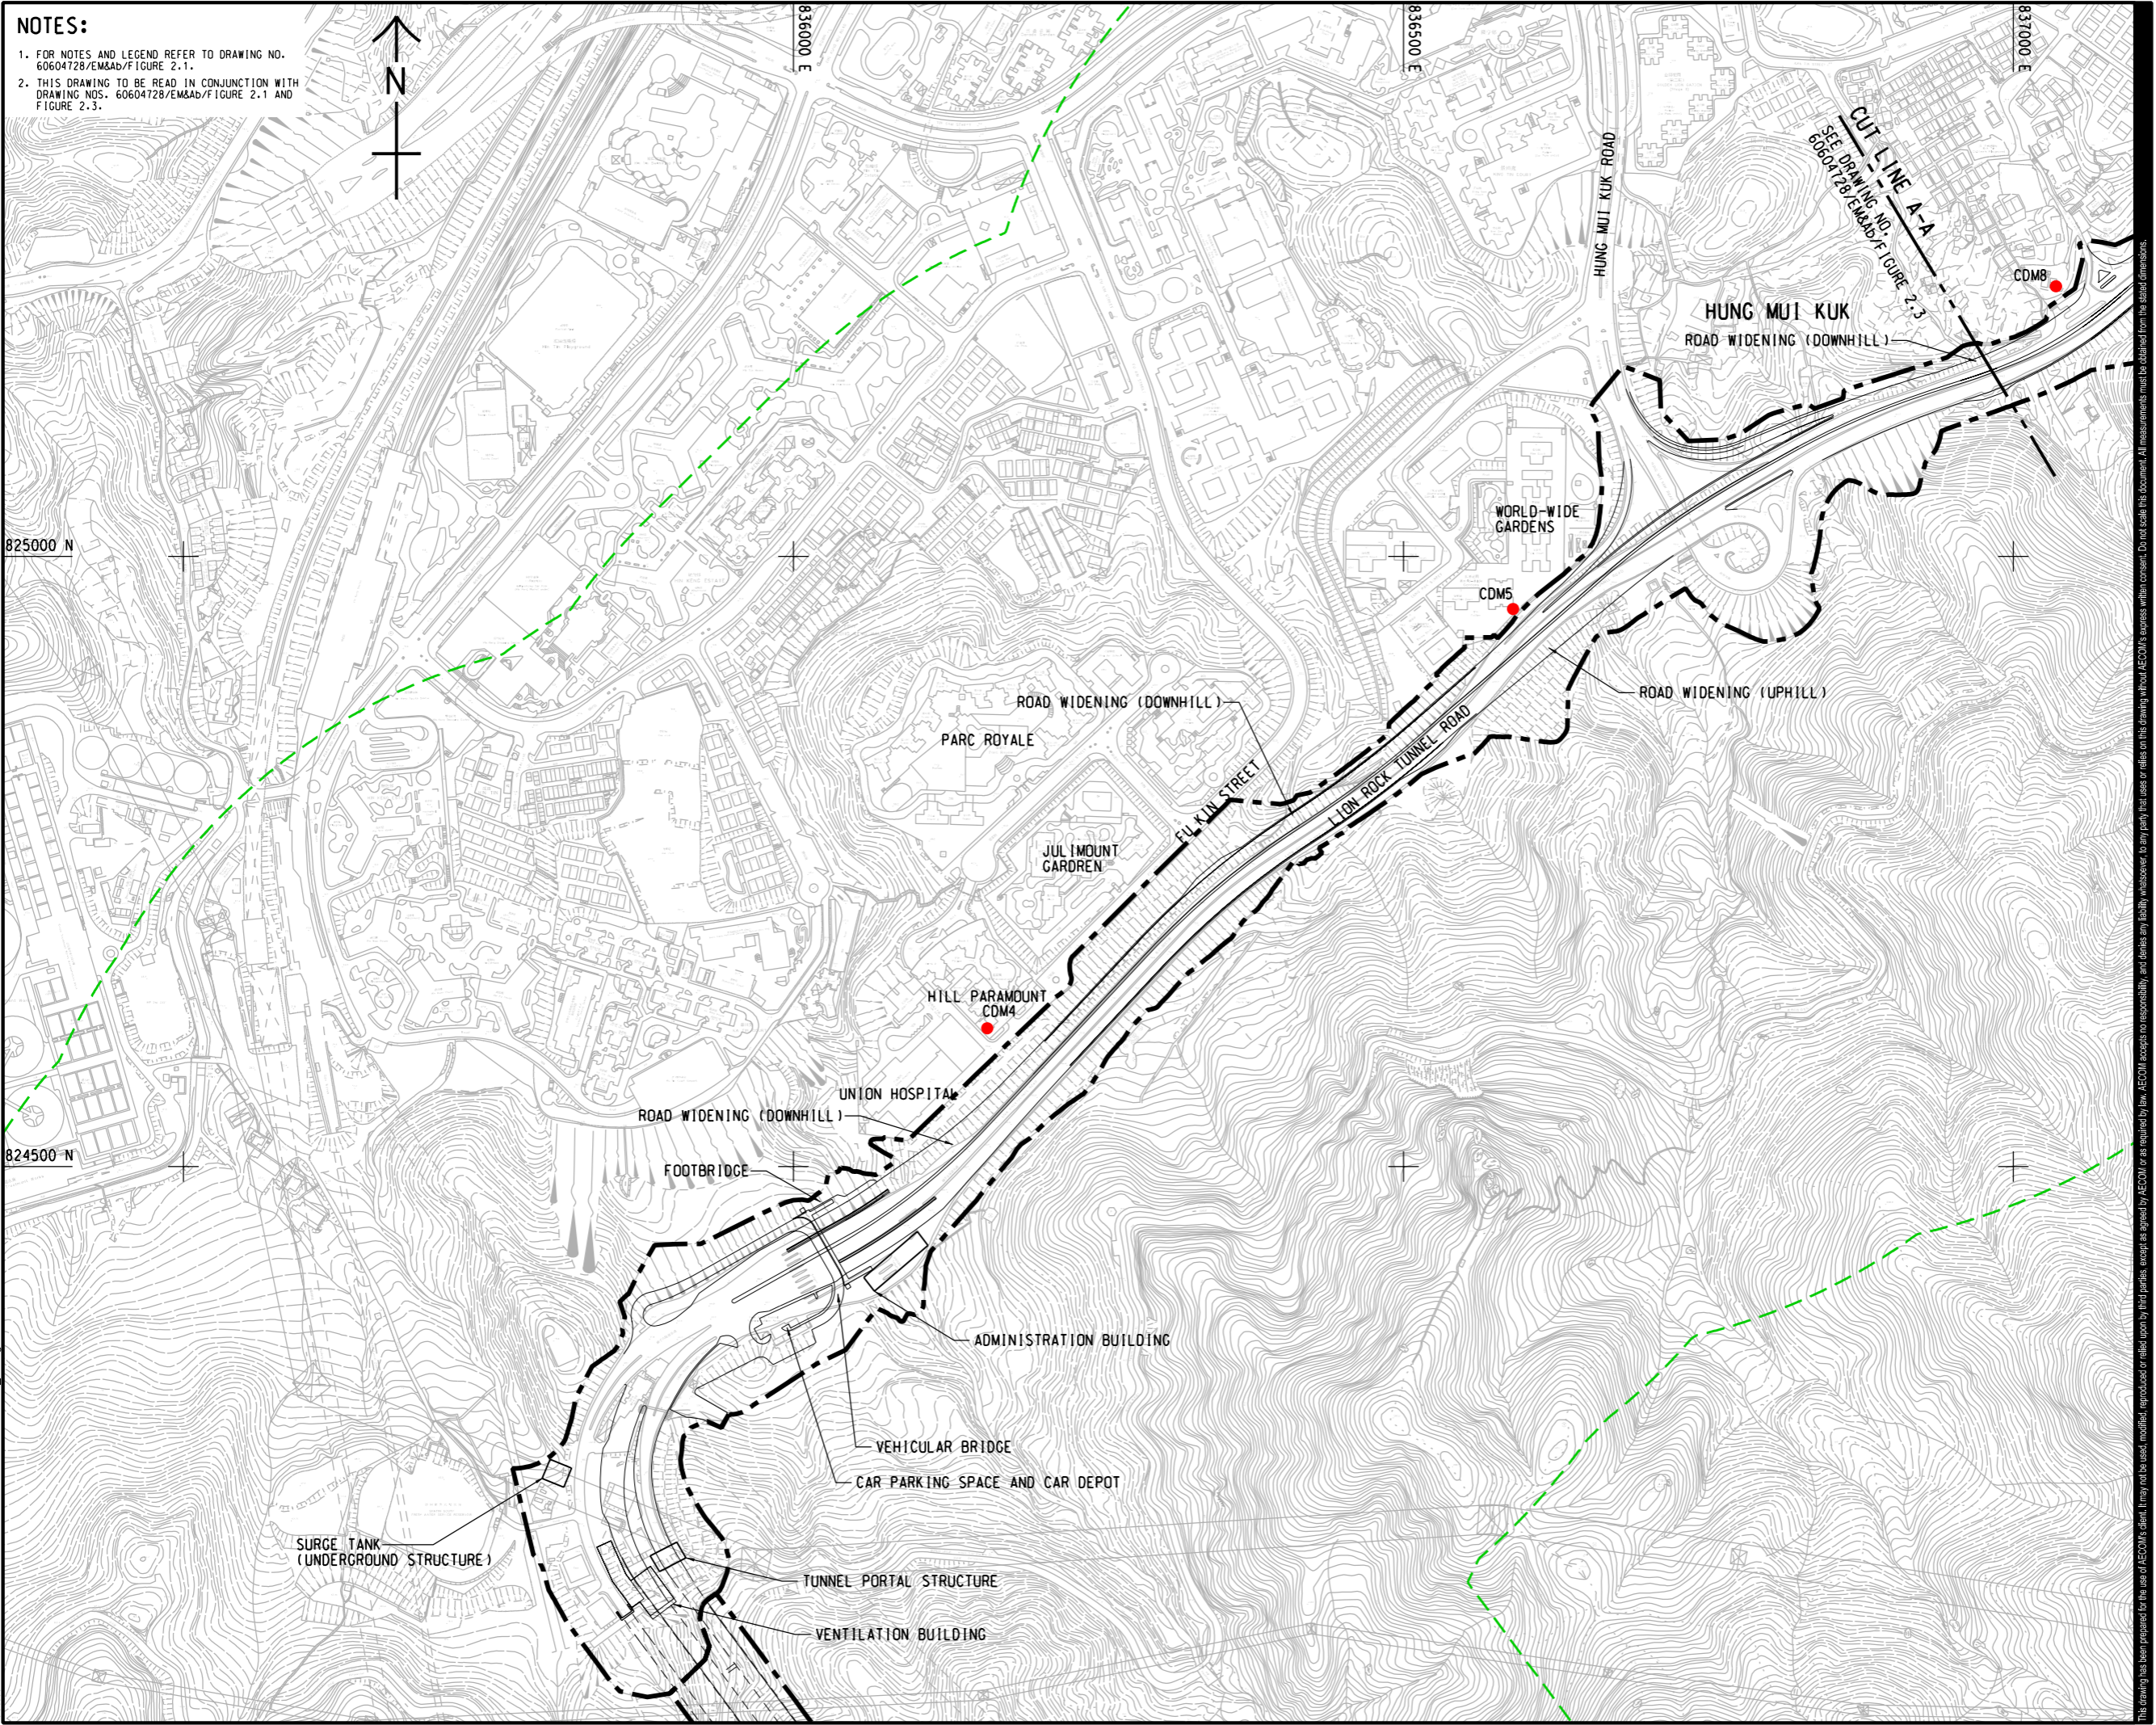

**AECOM**

**PROJECT**  
 IMPROVEMENT OF  
 LION ROCK TUNNEL -  
 INVESTIGATION

**CLIENT**  
 路政署  
**HIGHWAYS  
 DEPARTMENT**

**CONSULTANT**  
 AECOM Asia Company Ltd.  
 www.aecom.com

**SUB-CONSULTANTS**  
 分判工程師公司


**ISSUE/REVISION**

IR	DATE	DESCRIPTION	CHK.

**STATUS**  
 10/21

**SCALE**      **DIMENSION UNIT**  
 A3 1 : 5000      METRES

**KEY PLAN**      A3 1 : 200000

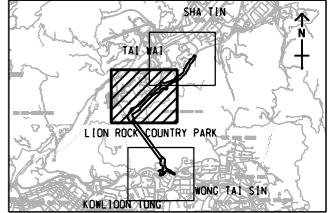

**PROJECT NO.**      **AGREEMENT NO.**  
 60604728      CE 48/2018(HY)

**SHEET TITLE**  
 PROPOSED CONSTRUCTION  
 DUST MONITORING STATIONS  
 IN SHATIN

**SHEET NUMBER**  
 60604728/EM&Ab/FIGURE 2.2

This drawing has been prepared for the use of AECOM's client. It may not be used, modified, reproduced or relied upon by third parties, except as agreed by AECOM or as required by law. AECOM accepts no responsibility, and denies any liability, whatsoever, to any party, that uses or relies on this drawing without AECOM's express written consent. All measurements must be obtained from the stated dimensions.