


ISO A1 594mm x 841mm
 Approved:
 Checked:
 Designer:
 Project Management Initials:
 2022/7/19
 PATH PROJECTS\60604728\DRAWING\REPORT\EM&A\EM&A_723.dgn

NOTES:

1. FOR NOTES AND LEGEND REFER TO DRAWING NO. 60604728/EM&A/Figure 2.1.
2. THIS DRAWING TO BE READ IN CONJUNCTION WITH DRAWING NOS. 60604728/EM&A/Figure 2.1 AND Figure 2.2.

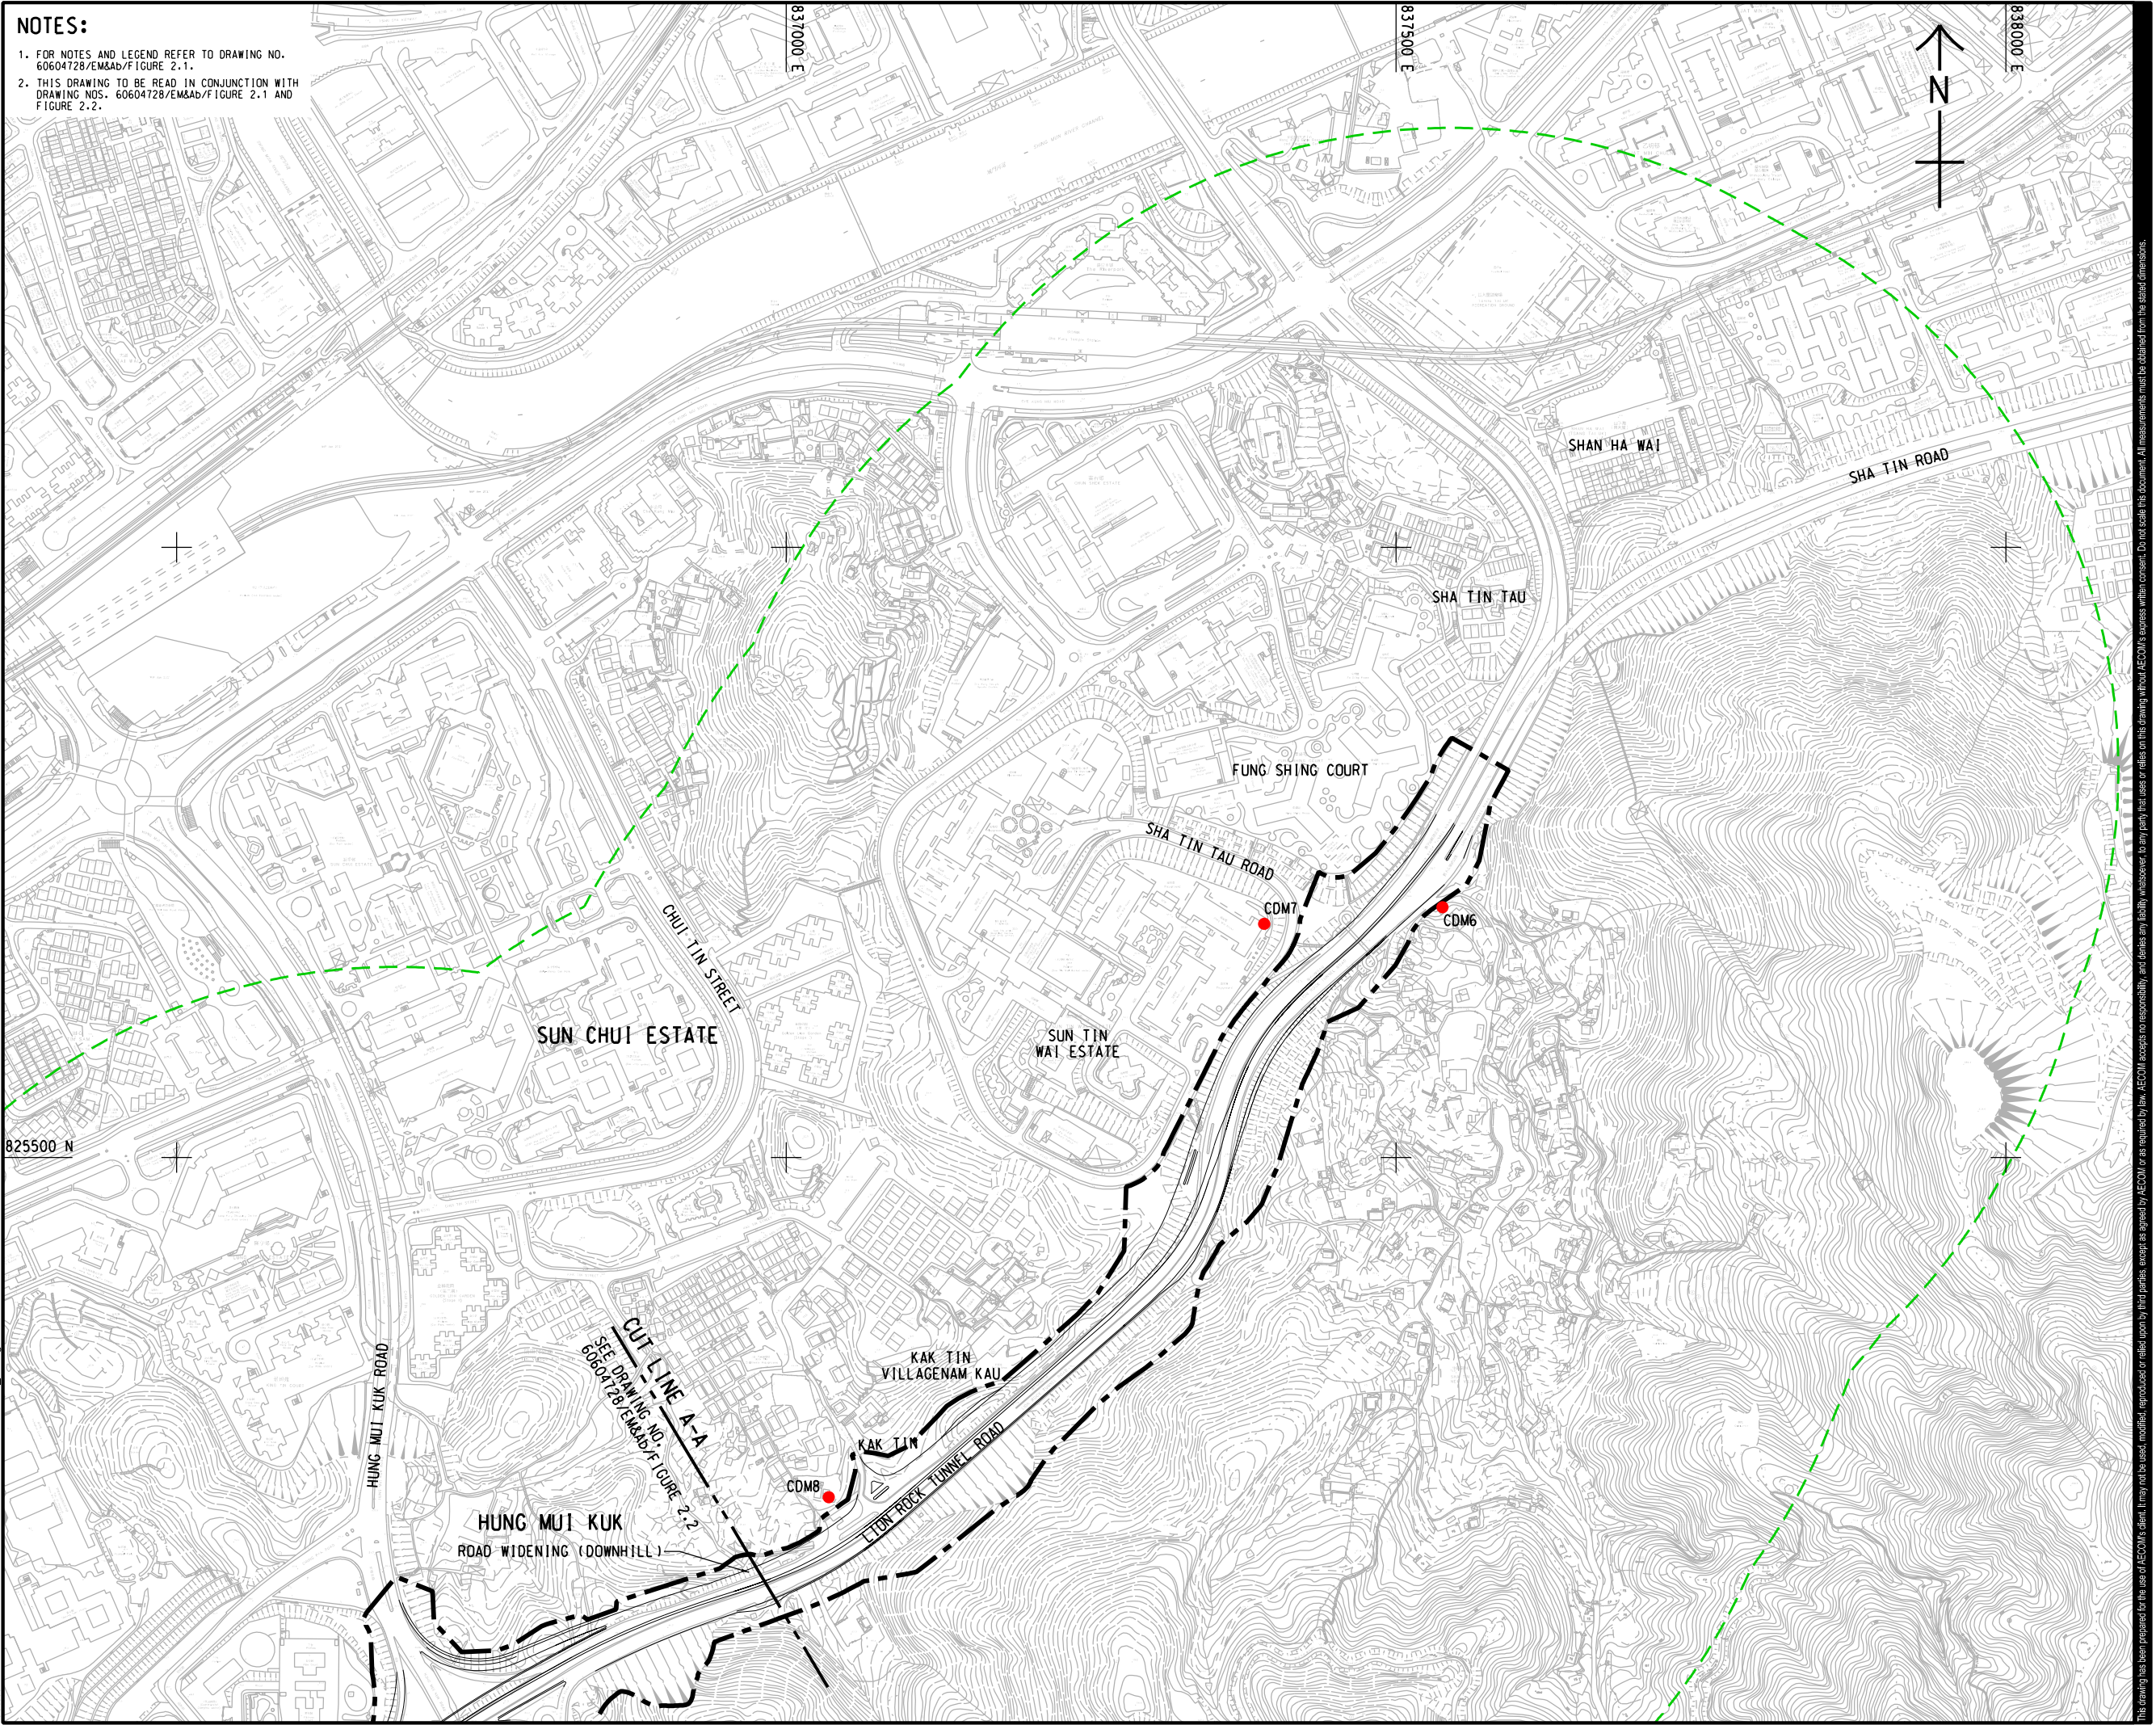

PROJECT
 項目
IMPROVEMENT OF LION ROCK TUNNEL - INVESTIGATION

CLIENT
 業主
HIGHWAYS DEPARTMENT

CONSULTANT
 工程顧問公司
 AECOM Asia Company Ltd.
 www.aecom.com

SUB-CONSULTANTS
 分判工程顧問公司

ISSUE/REVISION
 修訂


IR	DATE	DESCRIPTION	CHK.

STATUS
 狀況

SCALE
 比例尺
 A3 1:5000

DIMENSION UNIT
 尺寸單位
 METRES

KEY PLAN A3 1:20000

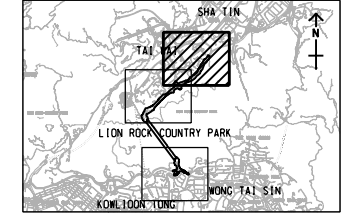

PROJECT NO.
 項目編號
 60604728

AGREEMENT NO.
 協議編號
 CE 48/2018(HY)

SHEET TITLE
 圖名
PROPOSED CONSTRUCTION DUST MONITORING STATIONS IN SHATIN

SHEET NUMBER
 圖號
 60604728/EM&A/Figure 2.3

This drawing has been prepared for the use of AECOM's client. It may not be used, modified, reproduced or relied upon by third parties, except as agreed by AECOM or as required by law. AECOM accepts no responsibility, and denies any liability whatsoever, to any party that uses or relies on this drawing without AECOM's express written consent. All measurements must be obtained from the stated dimensions.