


ISO A1 594mm x 841mm
 Approved:
 Checked:
 Designer:
 Project Management Initials:
 2022/6/27
 PATH PROJECTS\60604728\DRAWING\REPORT\EM&Ab\EM&Ab_732.dgn

NOTES:

- FOR NOTES AND LEGEND REFER TO DRAWING NO. 60604728/EM&Ab/FIGURE 3.1.
- THIS DRAWING TO BE READ IN CONJUNCTION WITH DRAWING NOS. 60604728/EM&Ab/FIGURE 3.1.

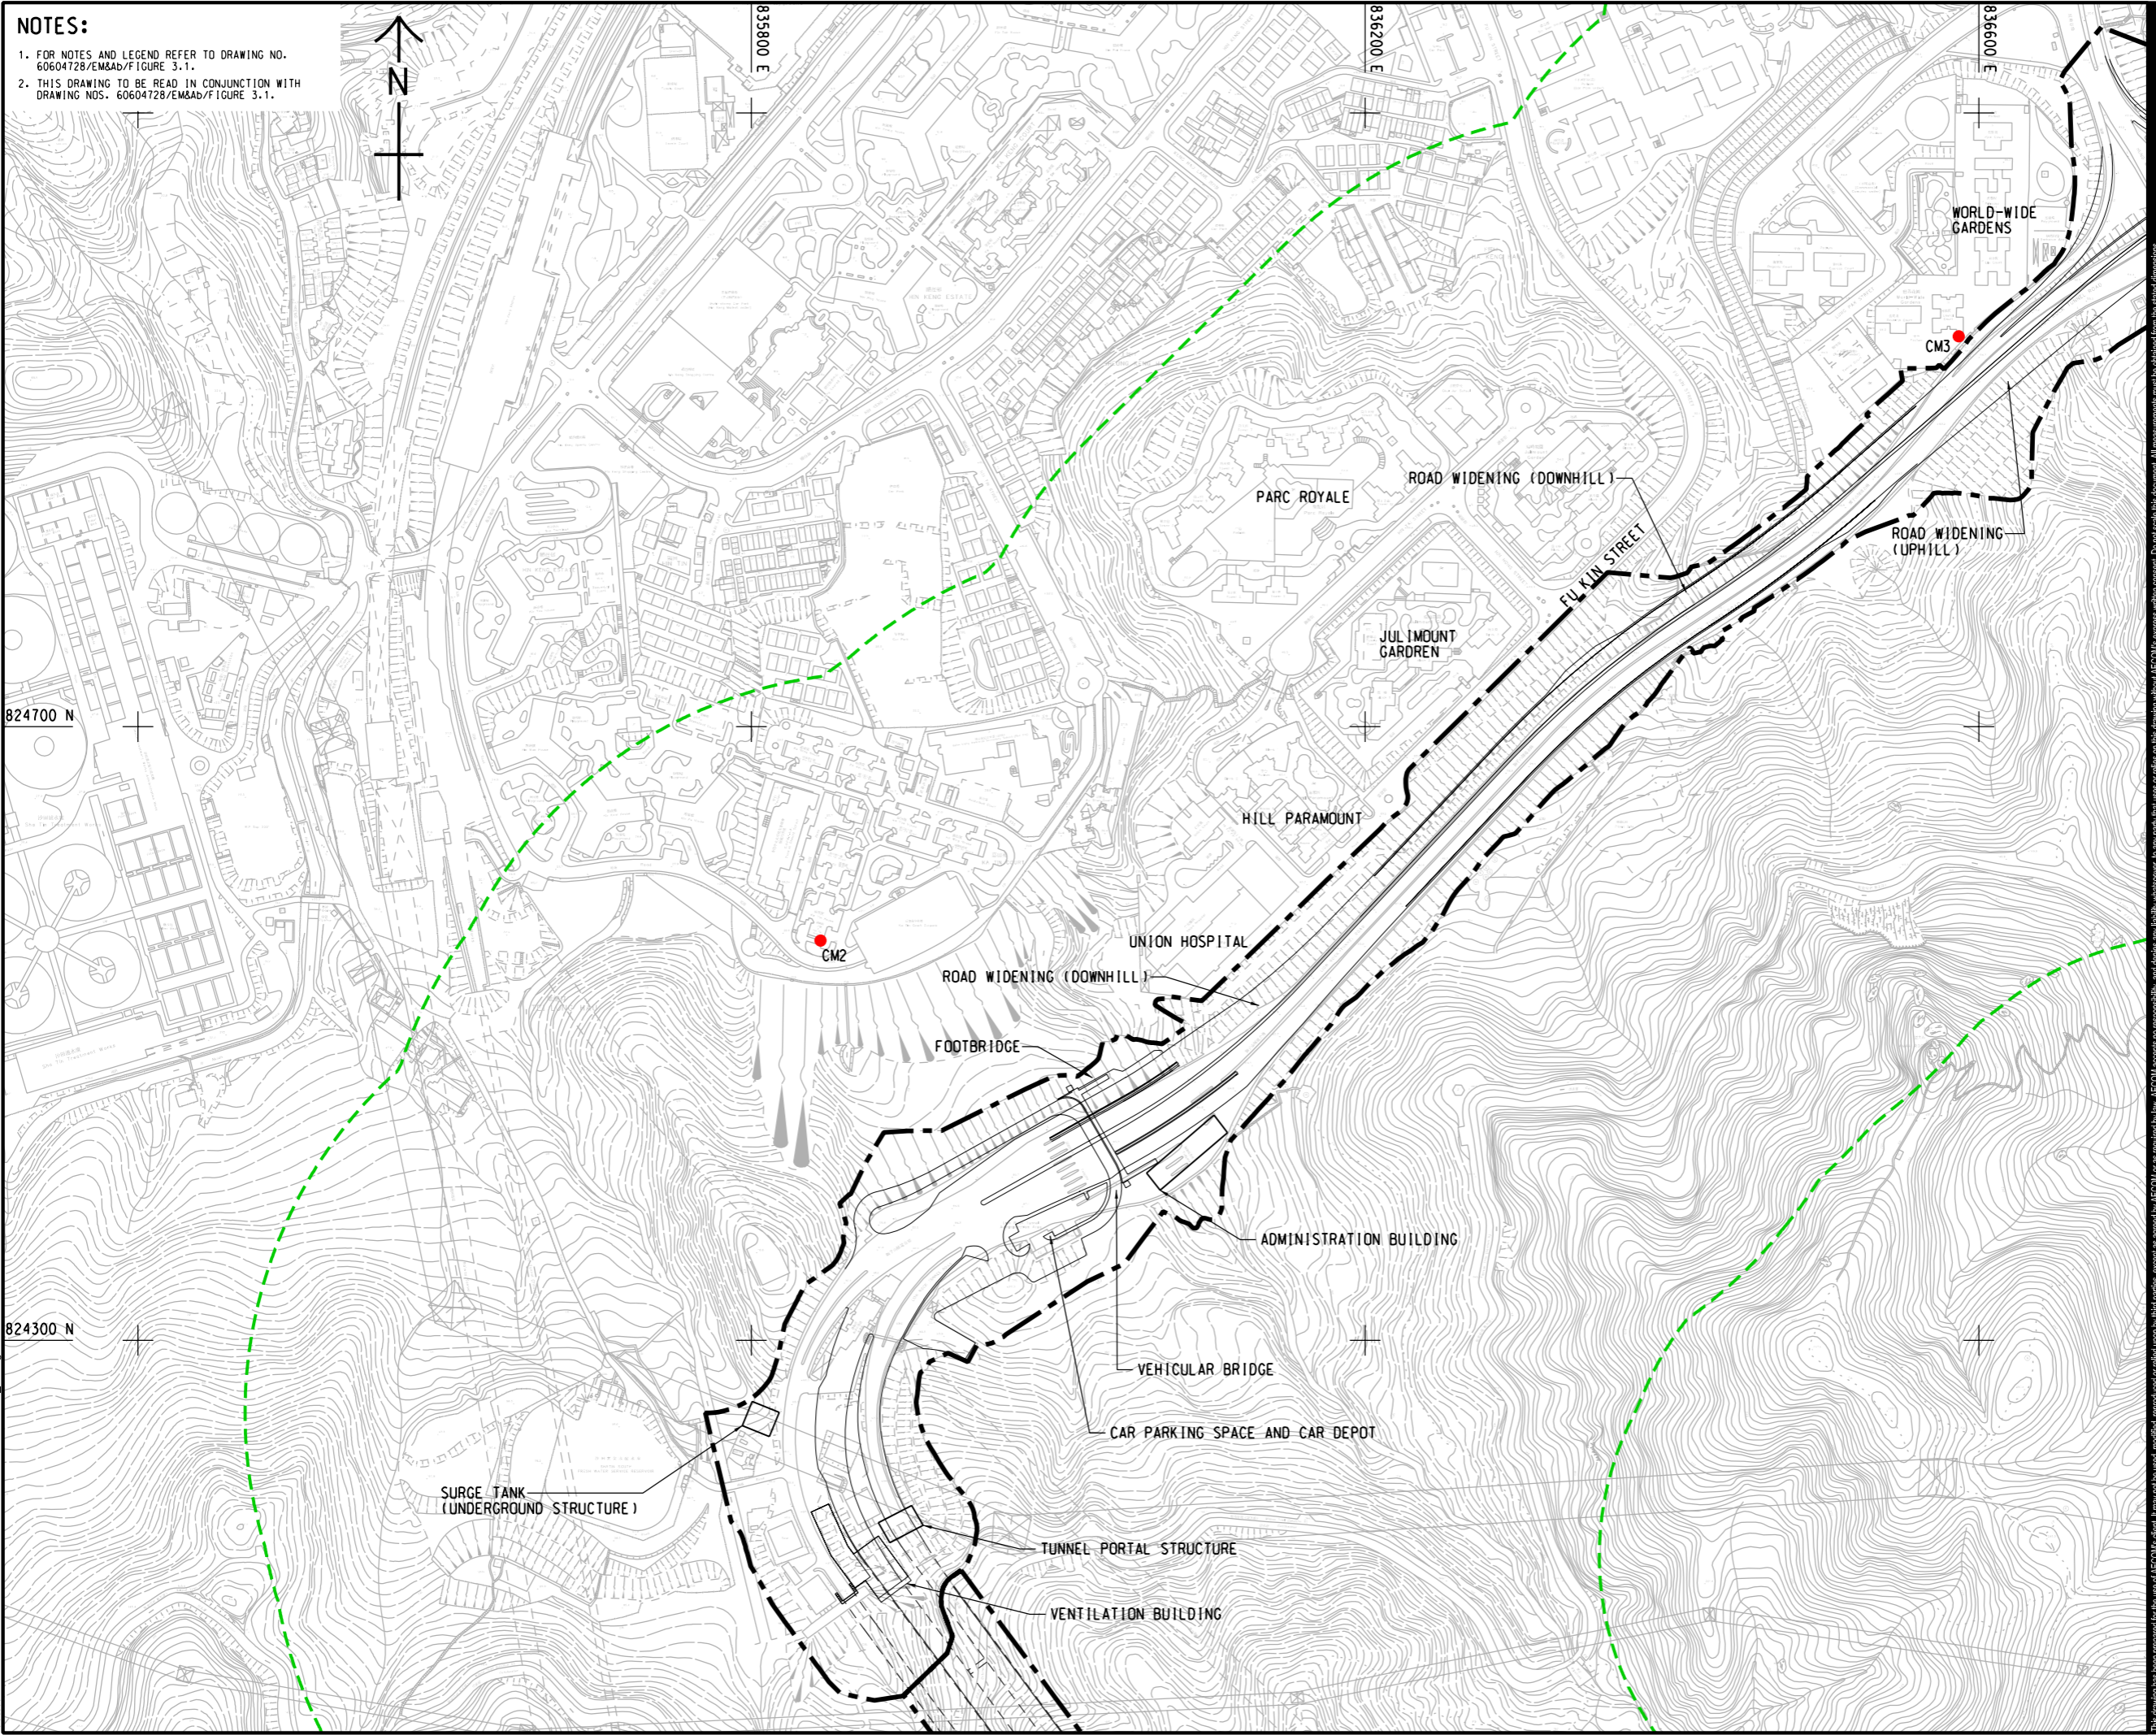

PROJECT
 項目
IMPROVEMENT OF LION ROCK TUNNEL - INVESTIGATION

CLIENT
 客戶
 **路政署**
HIGHWAYS DEPARTMENT

CONSULTANT
 顧問公司
 AECOM Asia Company Ltd.
 www.aecom.com

SUB-CONSULTANTS
 分判工程師/顧問公司

ISSUE/REVISION
 修訂


IR	DATE	DESCRIPTION	CHK.
修訂	日期	修訂說明	核對

STATUS
 狀態

SCALE
 比例尺
 A3 1 : 4000

DIMENSION UNIT
 尺寸單位
 METRES

KEY PLAN A3 1 : 200000

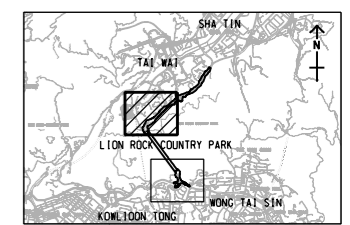

PROJECT NO.
 項目編號
 60604728

AGREEMENT NO.
 協議編號
 CE 48/2018(HY)

SHEET TITLE
 圖紙名稱
LOCATIONS OF CONSTRUCTION NOISE MONITORING STATIONS (SHATIN)

SHEET NUMBER
 圖紙編號
 60604728/EM&Ab/FIGURE 3.2

This drawing has been prepared for the use of AECOM's client. It may not be used, modified, reproduced or relied upon by third parties, except as agreed by AECOM or as required by law. AECOM accepts no responsibility, and disclaims liability, whatsoever, for any part, that is used or relied on in this drawing without AECOM's express written consent. All measurements must be obtained from the stated dimensions.