


ISO A1 594mm x 841mm  
 Approved:  
 Checked:  
 Designer:  
 Project Management Initials:  
 2022/7/14  
 PATH PROJECTS\60604728\DRAWING\REPORT\EM&Ab\733.dgn

**NOTE:**  
 1. THIS DRAWING TO BE READ IN CONJUNCTION WITH DRAWING NOS. 60604728/EM&Ab/FIGURE 3.4 AND FIGURE 3.5.

**LEGEND:**

- PROJECT BOUNDARY
- 300m ASSESSMENT AREA
- TN01 TRAFFIC NOISE MONITORING STATION

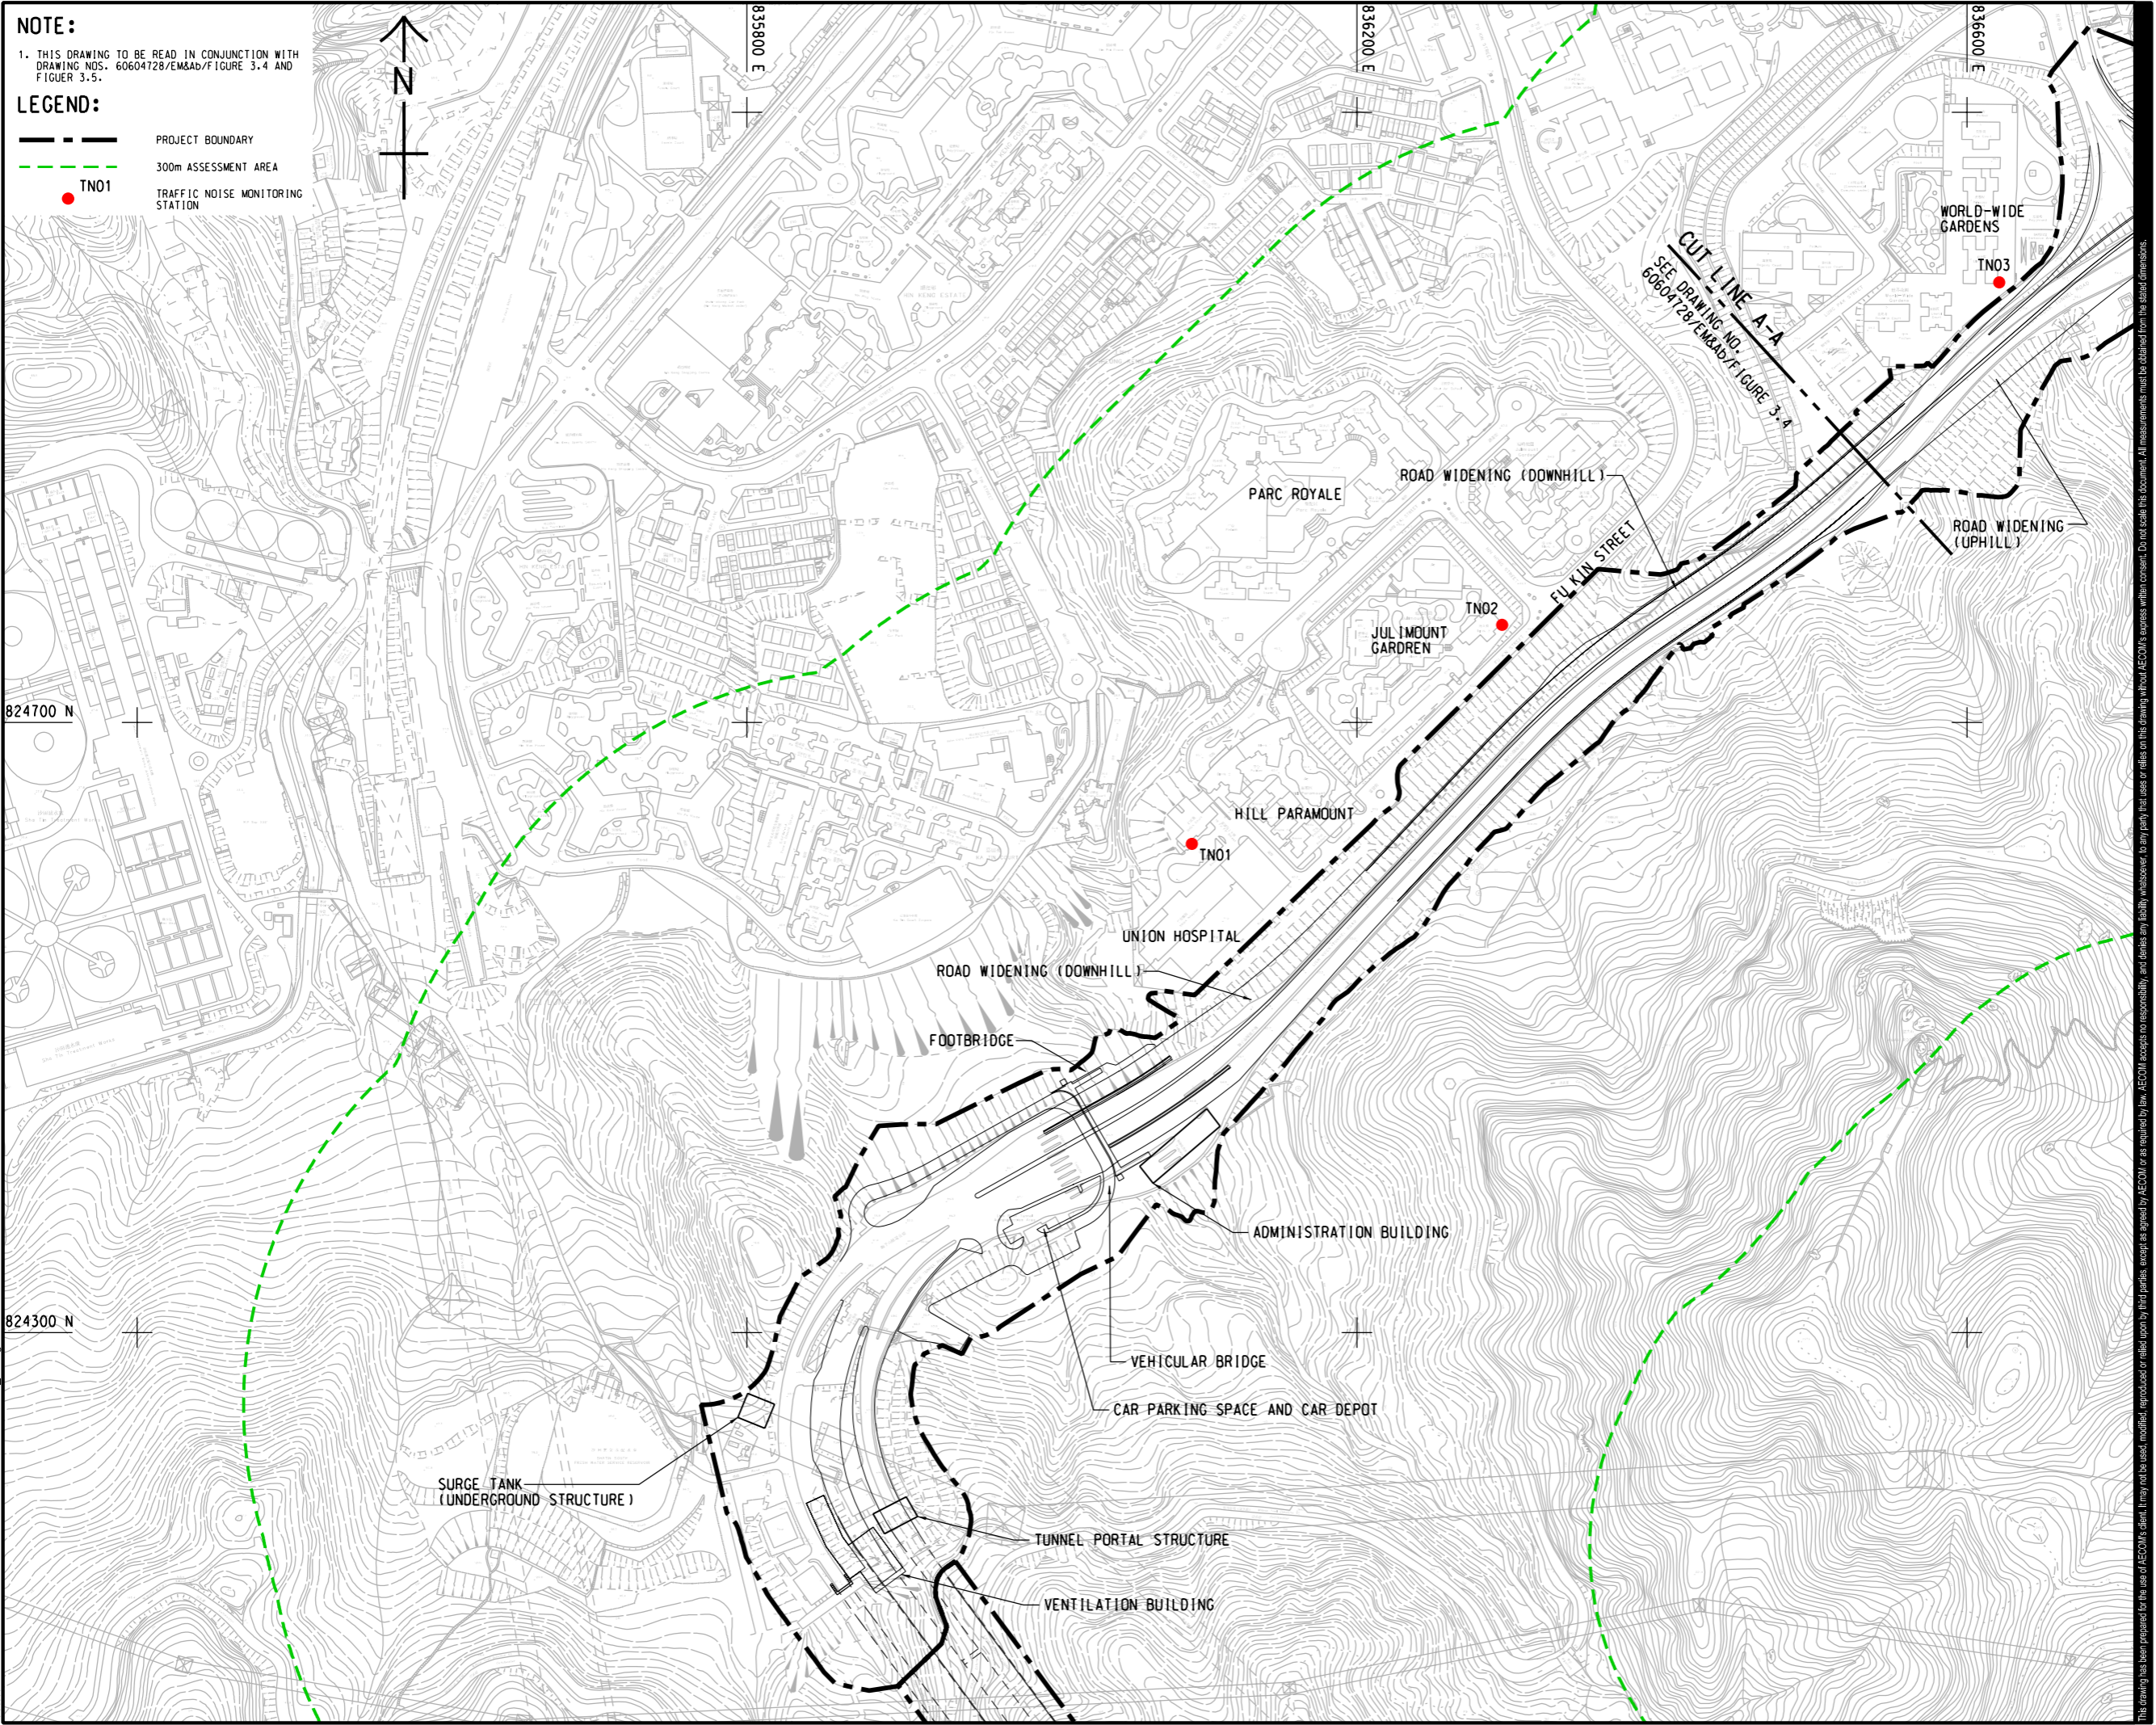

**AECOM**

**PROJECT**  
 項目  
**IMPROVEMENT OF LION ROCK TUNNEL - INVESTIGATION**

**CLIENT**  
 客戶  
**HIGHWAYS DEPARTMENT**

**CONSULTANT**  
 顧問公司  
 AECOM Asia Company Ltd.  
 www.aecom.com

**SUB-CONSULTANTS**  
 分判工程師/顧問公司


**ISSUE/REVISION**  
 修訂

IR	DATE	DESCRIPTION	CHK.
修訂	日期	修訂描述	核對

**STATUS**  
 狀態

**SCALE**      **DIMENSION UNIT**  
 比例尺      尺寸單位  
 A3 1 : 4000      METRES

**KEY PLAN**      A3 1 : 200000

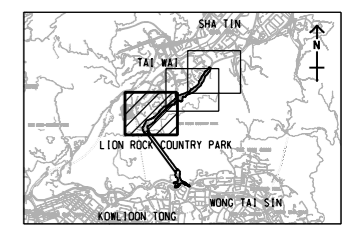

**PROJECT NO.**      **AGREEMENT NO.**  
 項目編號      協議編號  
 60604728      CE 48/2018(HY)

**SHEET TITLE**  
 圖紙名稱  
**LOCATIONS OF TRAFFIC NOISE MONITORING STATIONS**

**SHEET NUMBER**  
 圖紙編號  
 60604728/EM&Ab/FIGURE 3.3

This drawing has been prepared for the use of AECOM's client. It may not be used, modified, reproduced or relied upon by third parties, except as agreed by AECOM or as required by law. AECOM accepts no responsibility, and disclaims any liability whatsoever, for any part, that is used or relied on in this drawing without AECOM's express written consent. All measurements must be obtained from the stated dimensions.