


ISO A1 594mm x 841mm
 Approved:
 Checked:
 Designer:
 Project Management Initials:
 2022/7/14
 PATH PROJECTS\60604728\DRAWING\REPORT\EM&Ab\734.dgn
 Plot File by: ZHLZ

NOTES:

- FOR NOTES AND LEGEND REFER TO DRAWING NO. 60604728/EM&Ab/FIGURE 3.3.
- THIS DRAWING TO BE READ IN CONJUNCTION WITH DRAWING NOS. 60604728/EM&Ab/FIGURE 3.3 AND FIGURE 3.5.

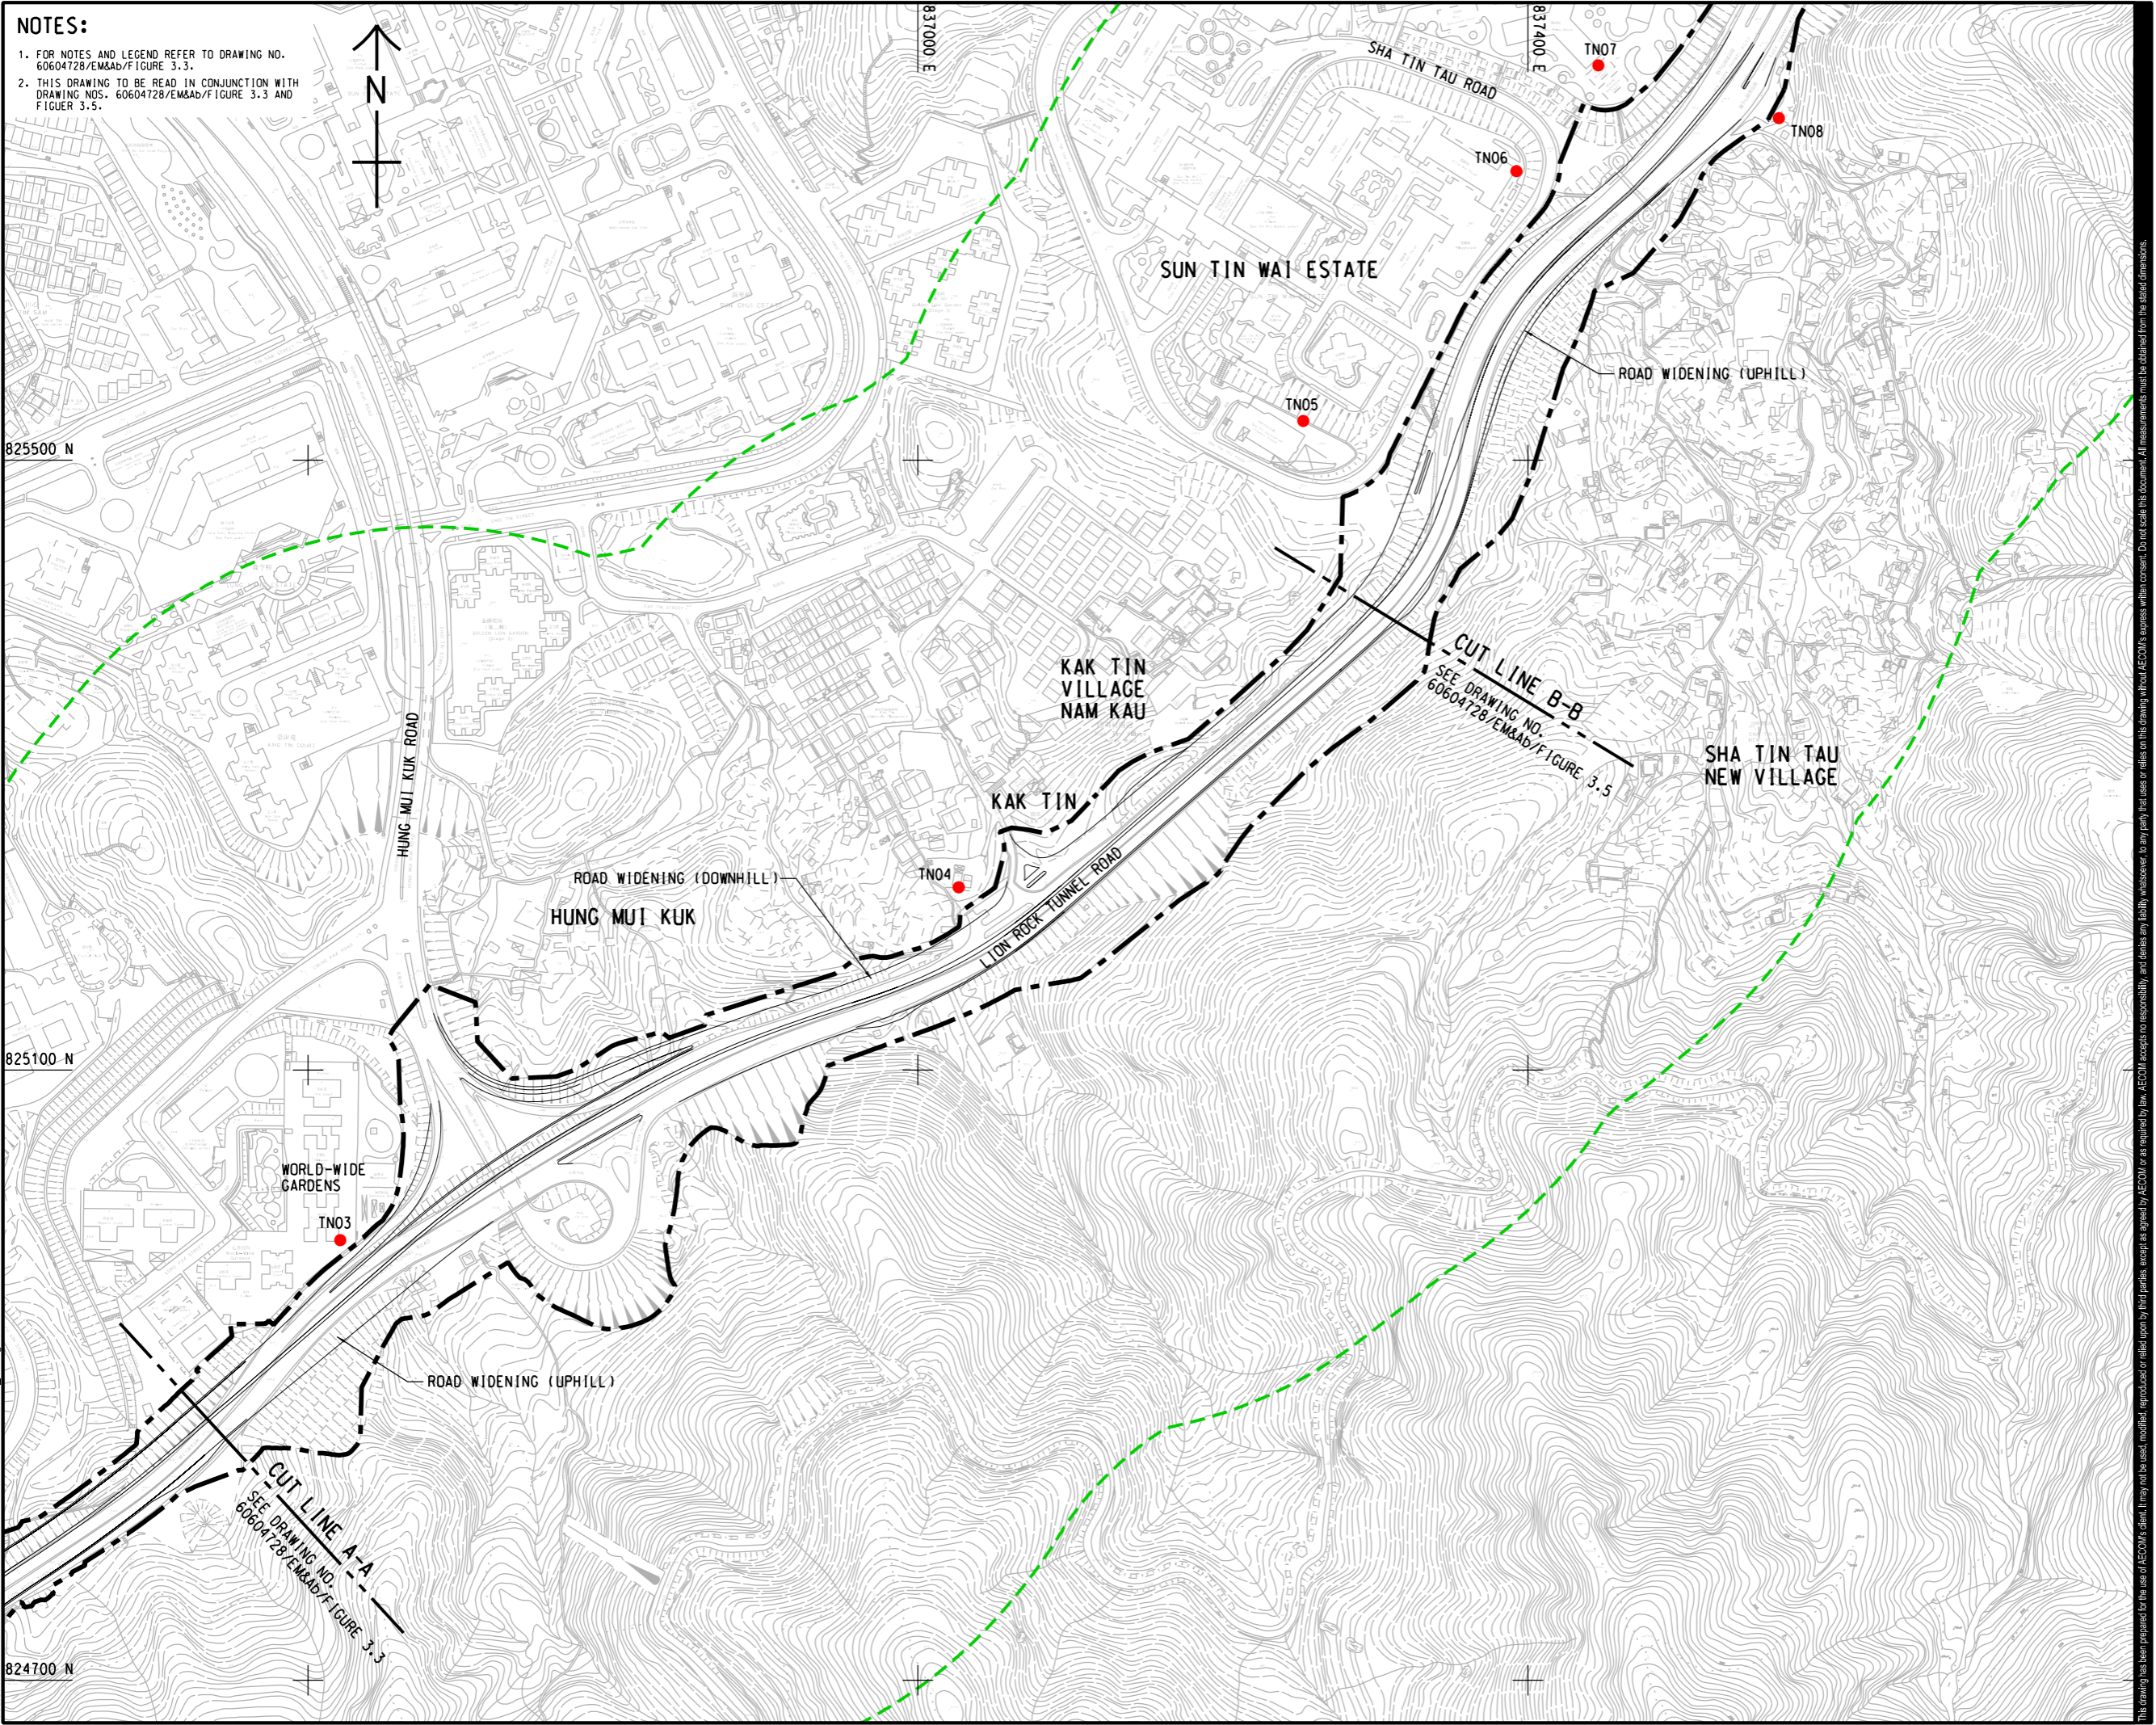

AECOM

PROJECT
 IMPROVEMENT OF LION ROCK TUNNEL - INVESTIGATION

CLIENT
 路政署
HIGHWAYS DEPARTMENT

CONSULTANT
 AECOM Asia Company Ltd.
 www.aecom.com

SUB-CONSULTANTS
 分判工程顧問公司

ISSUE/REVISION


NO.	DATE	DESCRIPTION	CHK.

STATUS

SCALE **DIMENSION UNIT**

A3 1 : 4000 METRES

KEY PLAN A3 1 : 200000

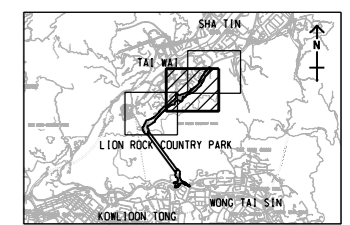

PROJECT NO. **AGREEMENT NO.**

60604728 CE 48/2018(HY)

SHEET TITLE

LOCATIONS OF TRAFFIC NOISE MONITORING STATIONS

SHEET 2 OF 3

SHEET NUMBER

60604728/EM&Ab/FIGURE 3.4

This drawing has been prepared for the use of AECOM's client. It may not be used, modified, reproduced or relied upon by third parties, except as agreed by AECOM or as required by law. AECOM accepts no responsibility, and disclaims any liability whatsoever, for any part, that is less or more than this drawing, without AECOM's express written consent. All measurements must be obtained from the stated dimensions.