


ISO A1 594mm x 841mm
 Approved:
 Checked:
 Designer:
 Project Management Initials:
 2022/7/14
 P:\PROJECTS\60604728\DRAWING\REPORT\EM&A\A1_735.dgn
 Plot File by: ZHLZ

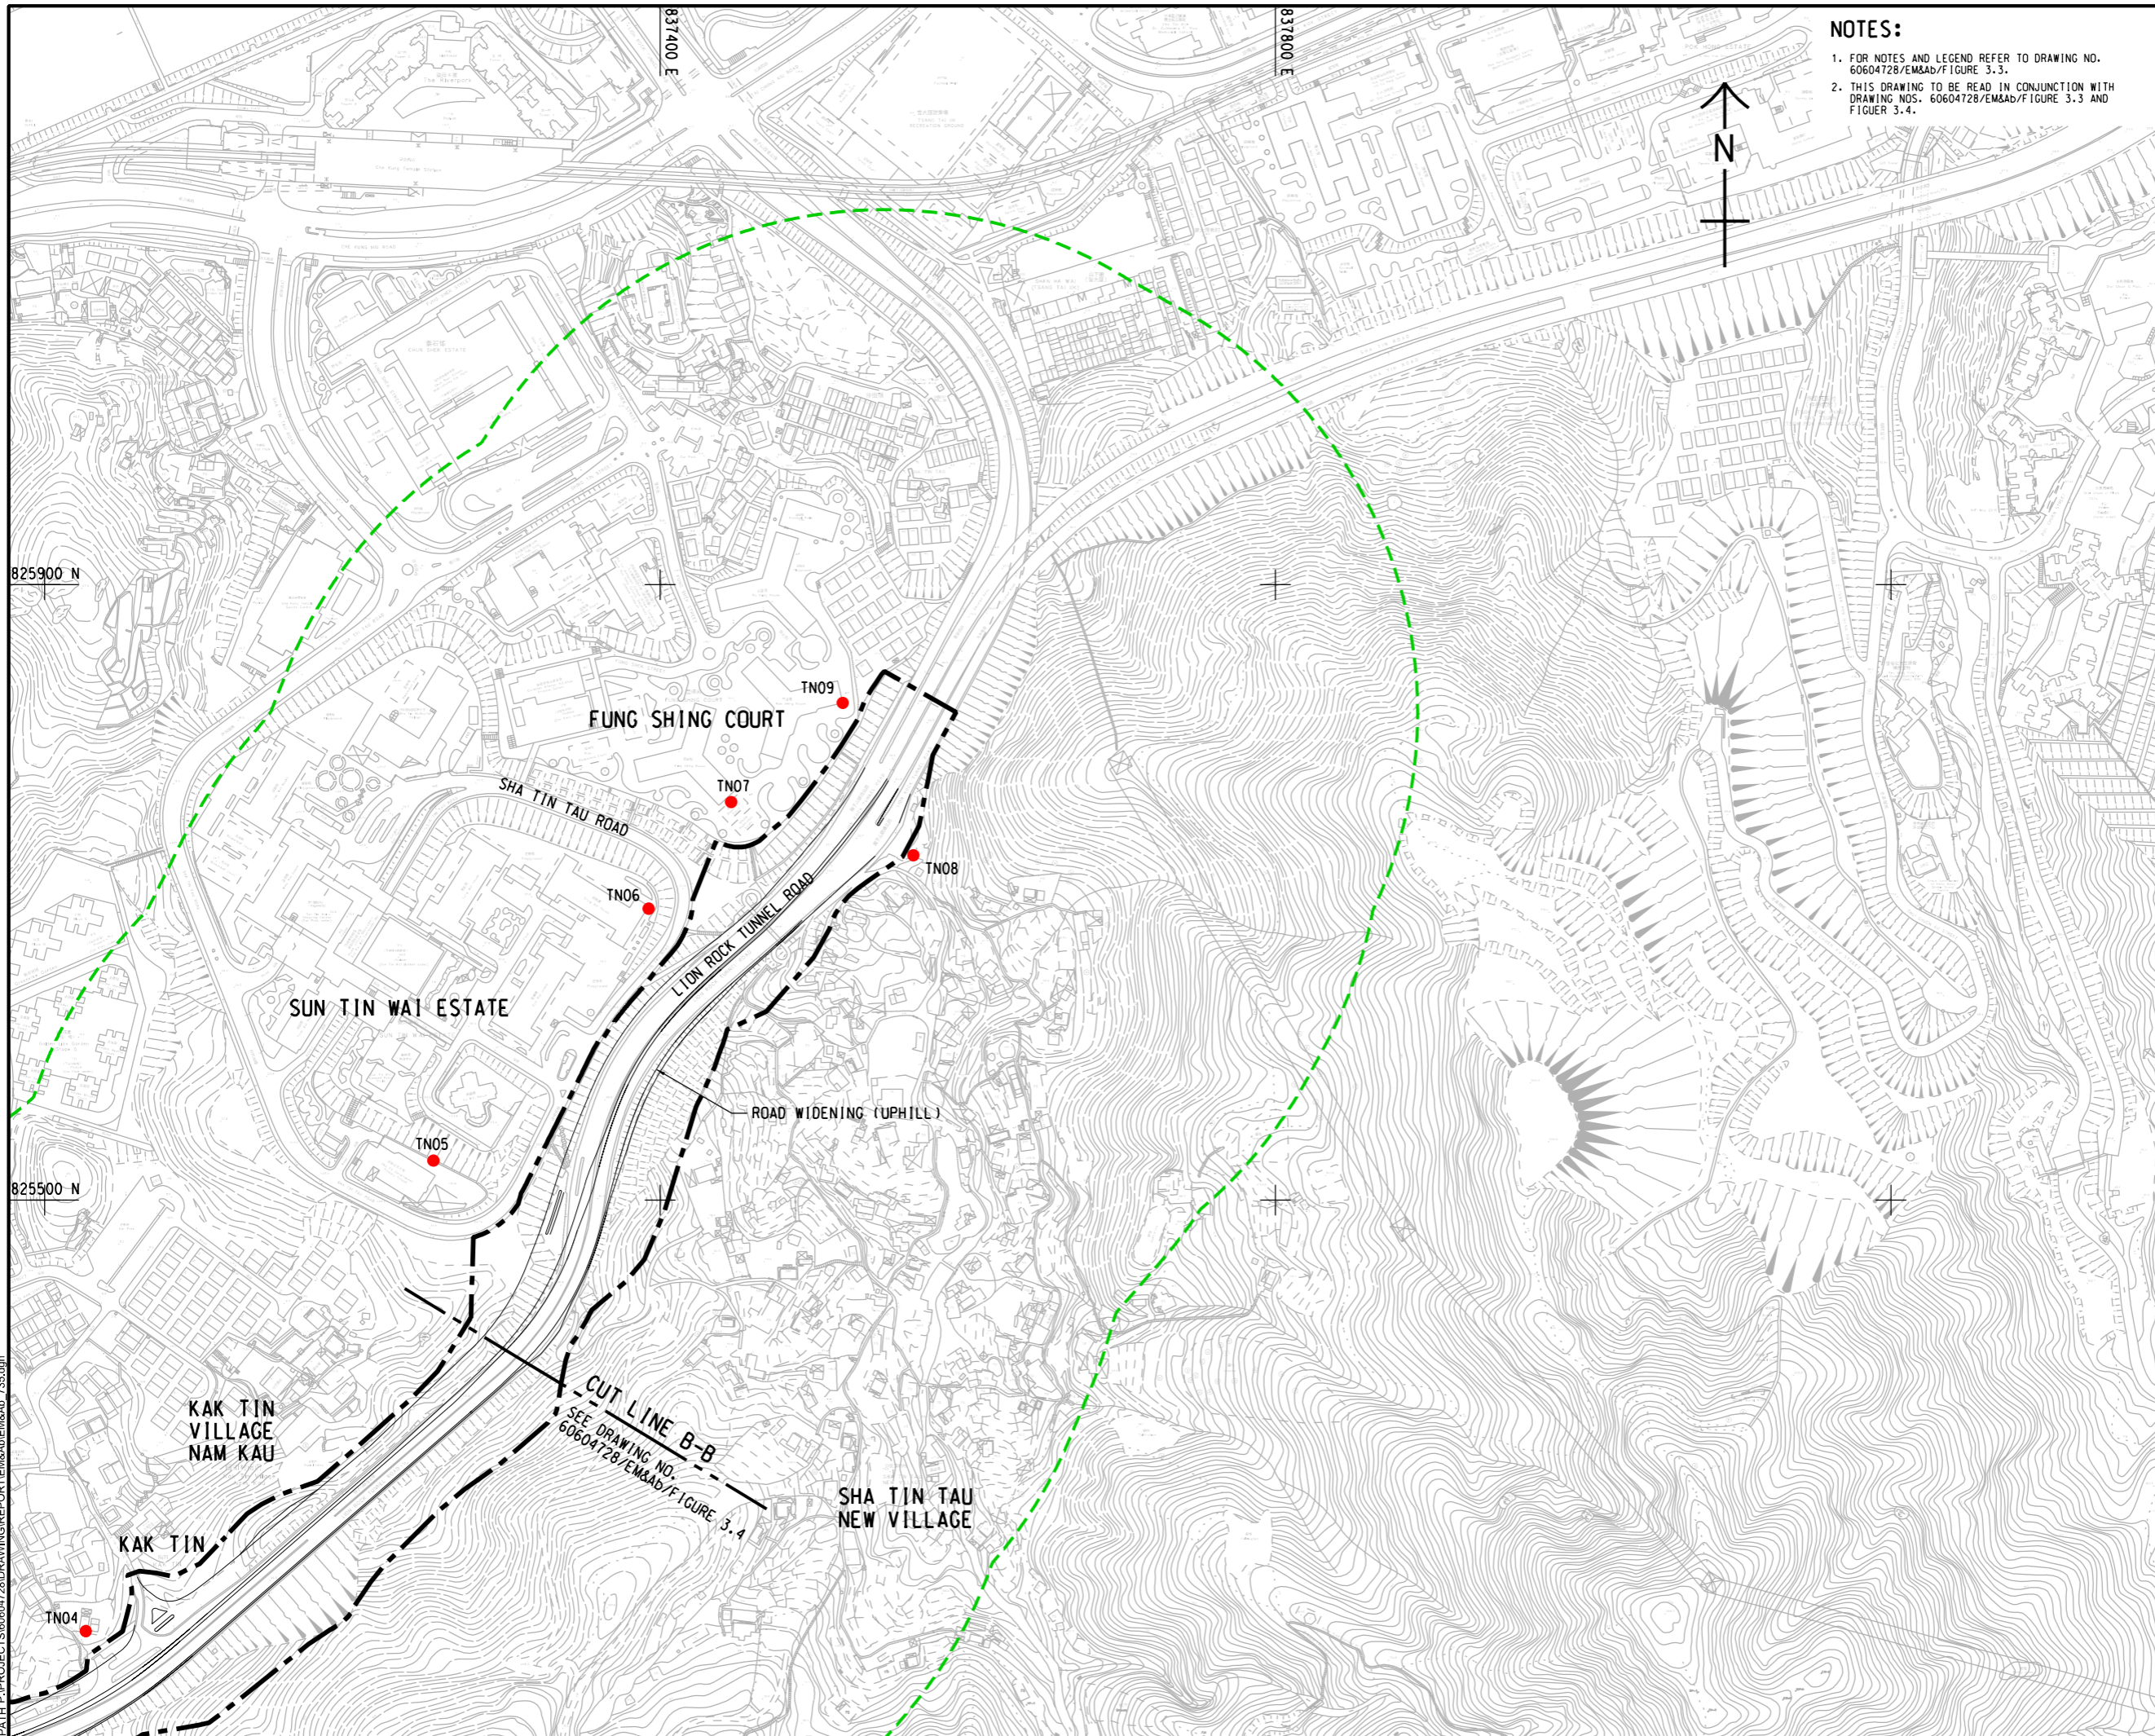

NOTES:

1. FOR NOTES AND LEGEND REFER TO DRAWING NO. 60604728/EM&A/Figure 3.3.
2. THIS DRAWING TO BE READ IN CONJUNCTION WITH DRAWING NOS. 60604728/EM&A/Figure 3.3 AND Figure 3.4.



PROJECT
 項目
IMPROVEMENT OF LION ROCK TUNNEL - INVESTIGATION

CLIENT
 業主
HIGHWAYS DEPARTMENT

CONSULTANT
 顧問公司
 AECOM Asia Company Ltd.
 www.aecom.com

SUB-CONSULTANTS
 分判工程師/顧問公司

ISSUE/REVISION
 修訂


| IR | DATE | DESCRIPTION | CHK. |
|----|------|-------------|------|
| | | | |
| | | | |
| | | | |
| | | | |

STATUS
 狀態

SCALE **DIMENSION UNIT**
 比例尺 尺寸單位

A3 1 : 4000 METRES

KEY PLAN A3 1 : 200000

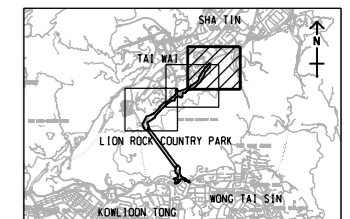

PROJECT NO. **AGREEMENT NO.**
 項目編號 協議編號

60604728 CE 48/2018(HY)

SHEET TITLE
 圖紙名稱

LOCATIONS OF TRAFFIC NOISE MONITORING STATIONS

SHEET NUMBER
 圖紙編號

60604728/EM&A/Figure 3.5

This drawing has been prepared for the use of AECOM's client. It may not be used, modified, reproduced or relied upon by third parties, except as agreed by AECOM or as required by law. AECOM accepts no responsibility, and disclaims any liability, whatsoever, for any part, that is used or relied upon in this drawing without AECOM's express written consent. All measurements must be obtained from the stated dimensions.