


ISO A1 594mm x 841mm  
 Approved:  
 Checked:  
 Designer:  
 Project Management Initials:

2022/6/9  
 PATH P:\PROJECTS\60604728\DRAWING\REPORT\EM&A\EM&A\_771.dgn

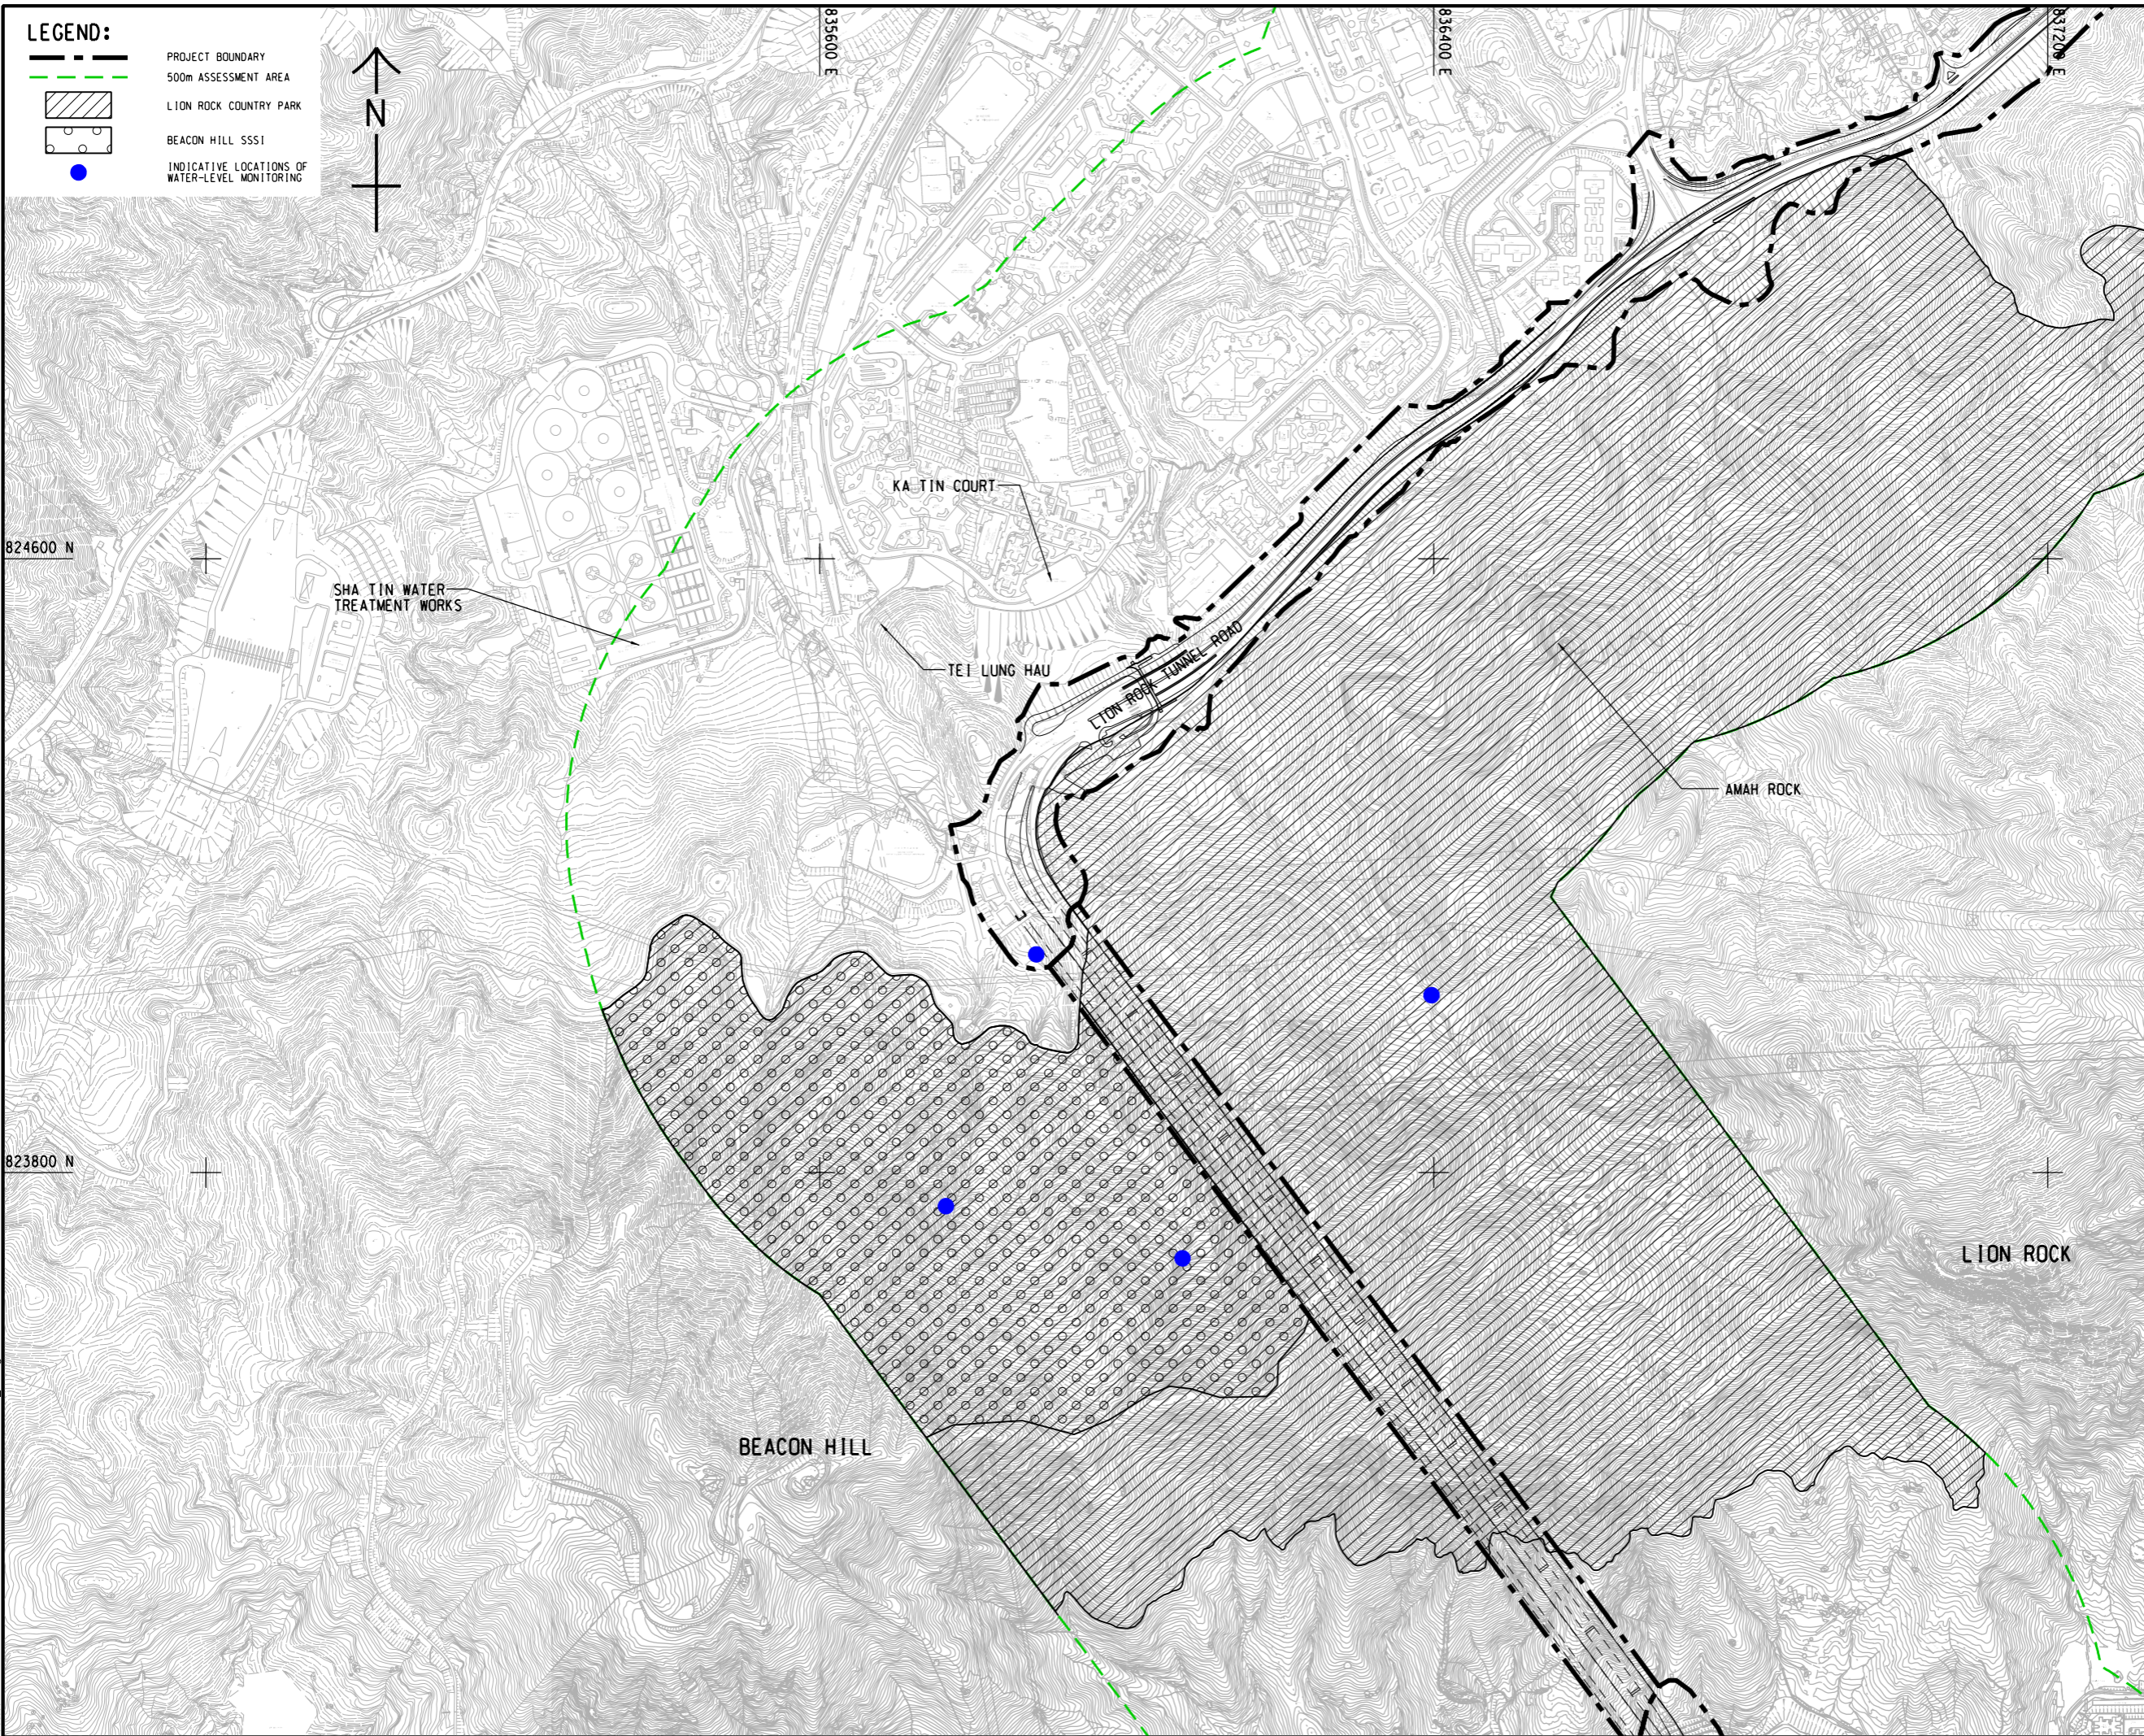

**LEGEND:**

	PROJECT BOUNDARY
	500m ASSESSMENT AREA
	LION ROCK COUNTRY PARK
	BEACON HILL SSSI
	INDICATIVE LOCATIONS OF WATER-LEVEL MONITORING

**AECOM**

PROJECT  
**IMPROVEMENT OF LION ROCK TUNNEL - INVESTIGATION**

CLIENT  
  
**HIGHWAYS DEPARTMENT**

CONSULTANT  
 AECOM Asia Company Ltd.  
 www.aecom.com

SUB-CONSULTANTS  
 分列工程顧問公司

**ISSUE/REVISION**


IR	DATE	DESCRIPTION	CHK.

**STATUS**

**SCALE**      **DIMENSION UNIT**

A3 1 : 8000      METRES

**KEY PLAN**      A3 1 : 20000

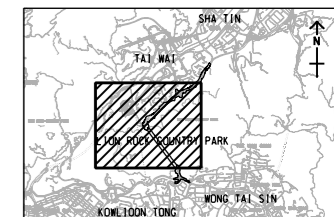

**PROJECT NO.**      **AGREEMENT NO.**

60604728      CE 48/2018(HY)

**SHEET TITLE**

INDICATIVE LOCATION OF WATER-LEVEL MONITORING PROGRAMME

**SHEET NUMBER**

60604728/EM&A/FIGURE 7.1

This drawing has been prepared for the use of AECOM's client. It may not be used, modified, reproduced or relied upon by third parties, except as agreed by AECOM or as required by law. AECOM accepts no responsibility, and denies any liability, whatsoever, for any part, that uses or relies on this drawing without AECOM's express written consent. All measurements must be obtained from the stated dimensions.