


ISO A1 594mm x 841mm  
 Approved:  
 Checked:  
 Designer:  
 Project Management Initials:

2022/7/19  
 PATH PROJECTS/0604728/DRAWING/REPORT/4404R44b\_721.dgn  
 Plot File by: ZHLZ

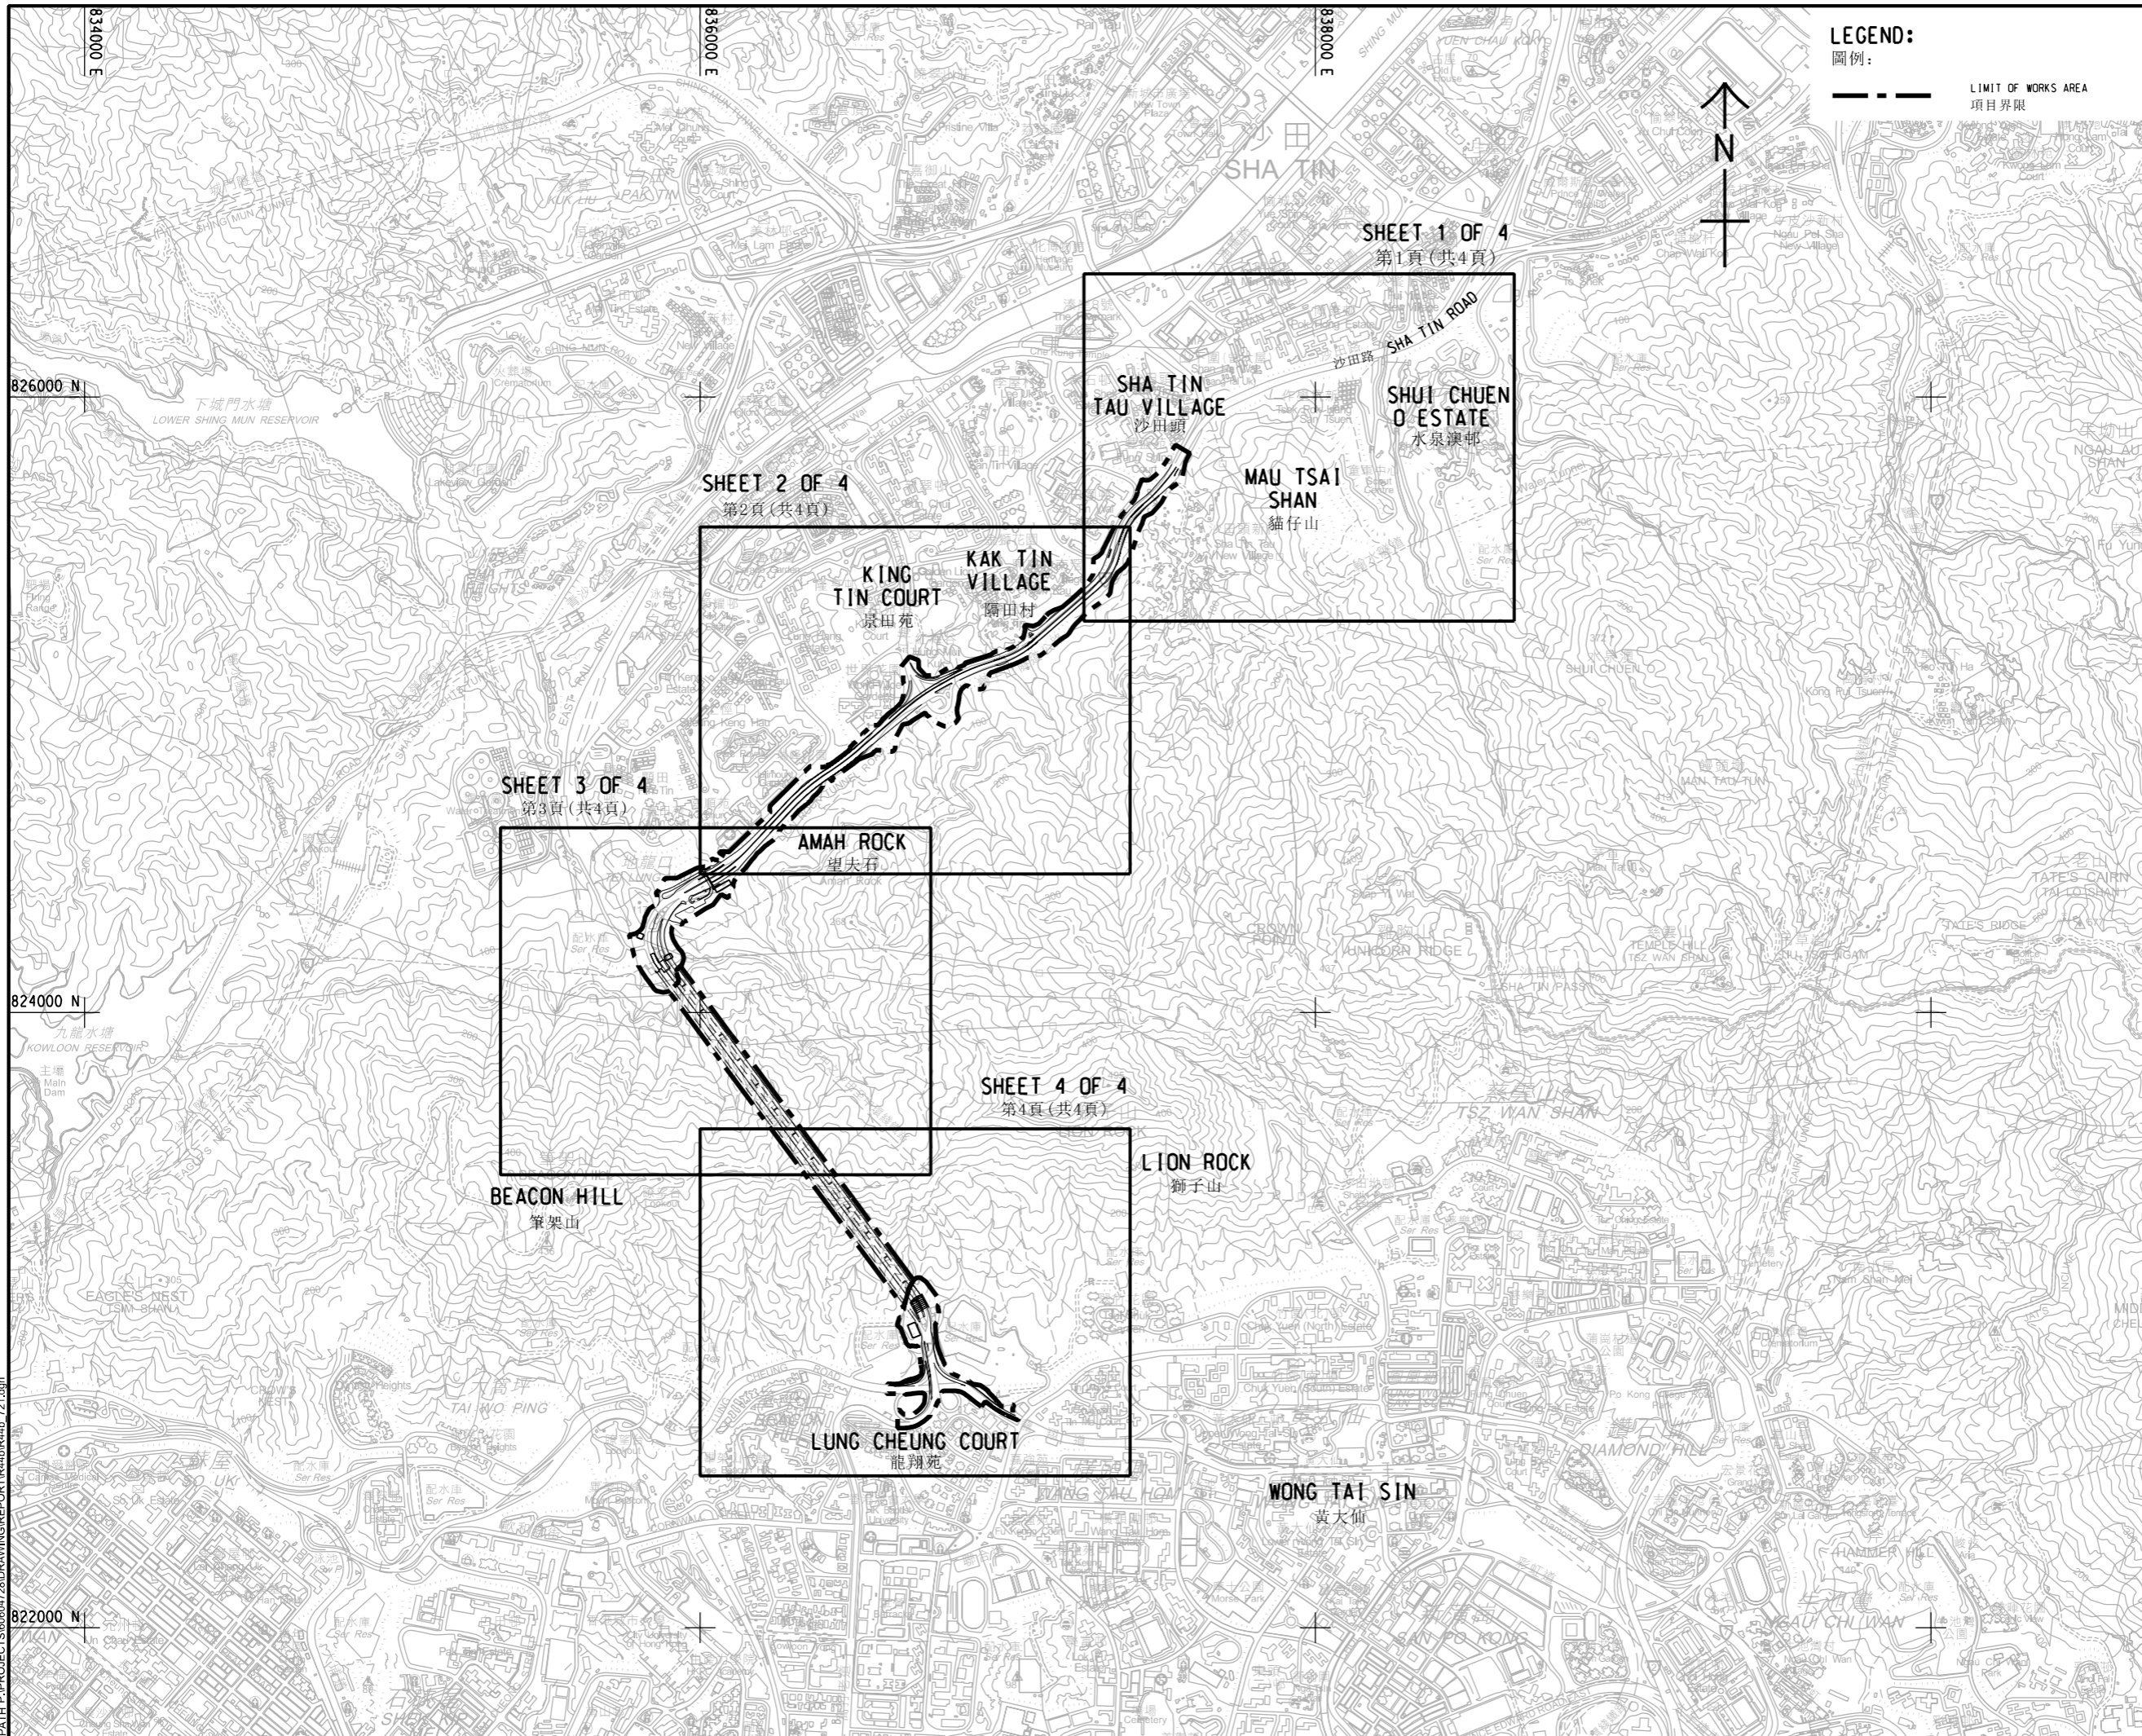

**PROJECT**  
 項目  
**IMPROVEMENT OF LION ROCK TUNNEL - INVESTIGATION**

**CLIENT**  
 業主  
**HIGHWAYS DEPARTMENT**

**CONSULTANT**  
 顧問公司  
 AECOM Asia Company Ltd.  
 www.aecom.com

**SUB-CONSULTANTS**  
 分判工程顧問公司

**ISSUE/REVISION**  
 修訂

IR	DATE	DESCRIPTION	CHK.

**STATUS**  
 狀況

**SCALE**  
 比例  
 A3 1 : 20000

**DIMENSION UNIT**  
 尺寸單位  
 METRES

**KEY PLAN**  
 索引圖

**PROJECT NO.**  
 項目編號  
 60604728


**AGREEMENT NO.**  
 協議編號  
 CE 48/2018(HY)

**SHEET TITLE**  
 圖紙標題  
 LOCATION PLAN OF THE PROJECT  
 項目位置圖

**SHEET NUMBER**  
 圖紙編號  
 60604728/R44b/FIGURE 2.1

This drawing has been prepared for the use of AECOM's client. It may not be used, modified, reproduced or relied upon by third parties, except as agreed by AECOM or as required by law. AECOM accepts no responsibility, and disclaims any liability, whatsoever, for any part, in whole or in part, that is used or relied upon in this drawing without AECOM's express written consent. All measurements must be obtained from the stated dimensions.



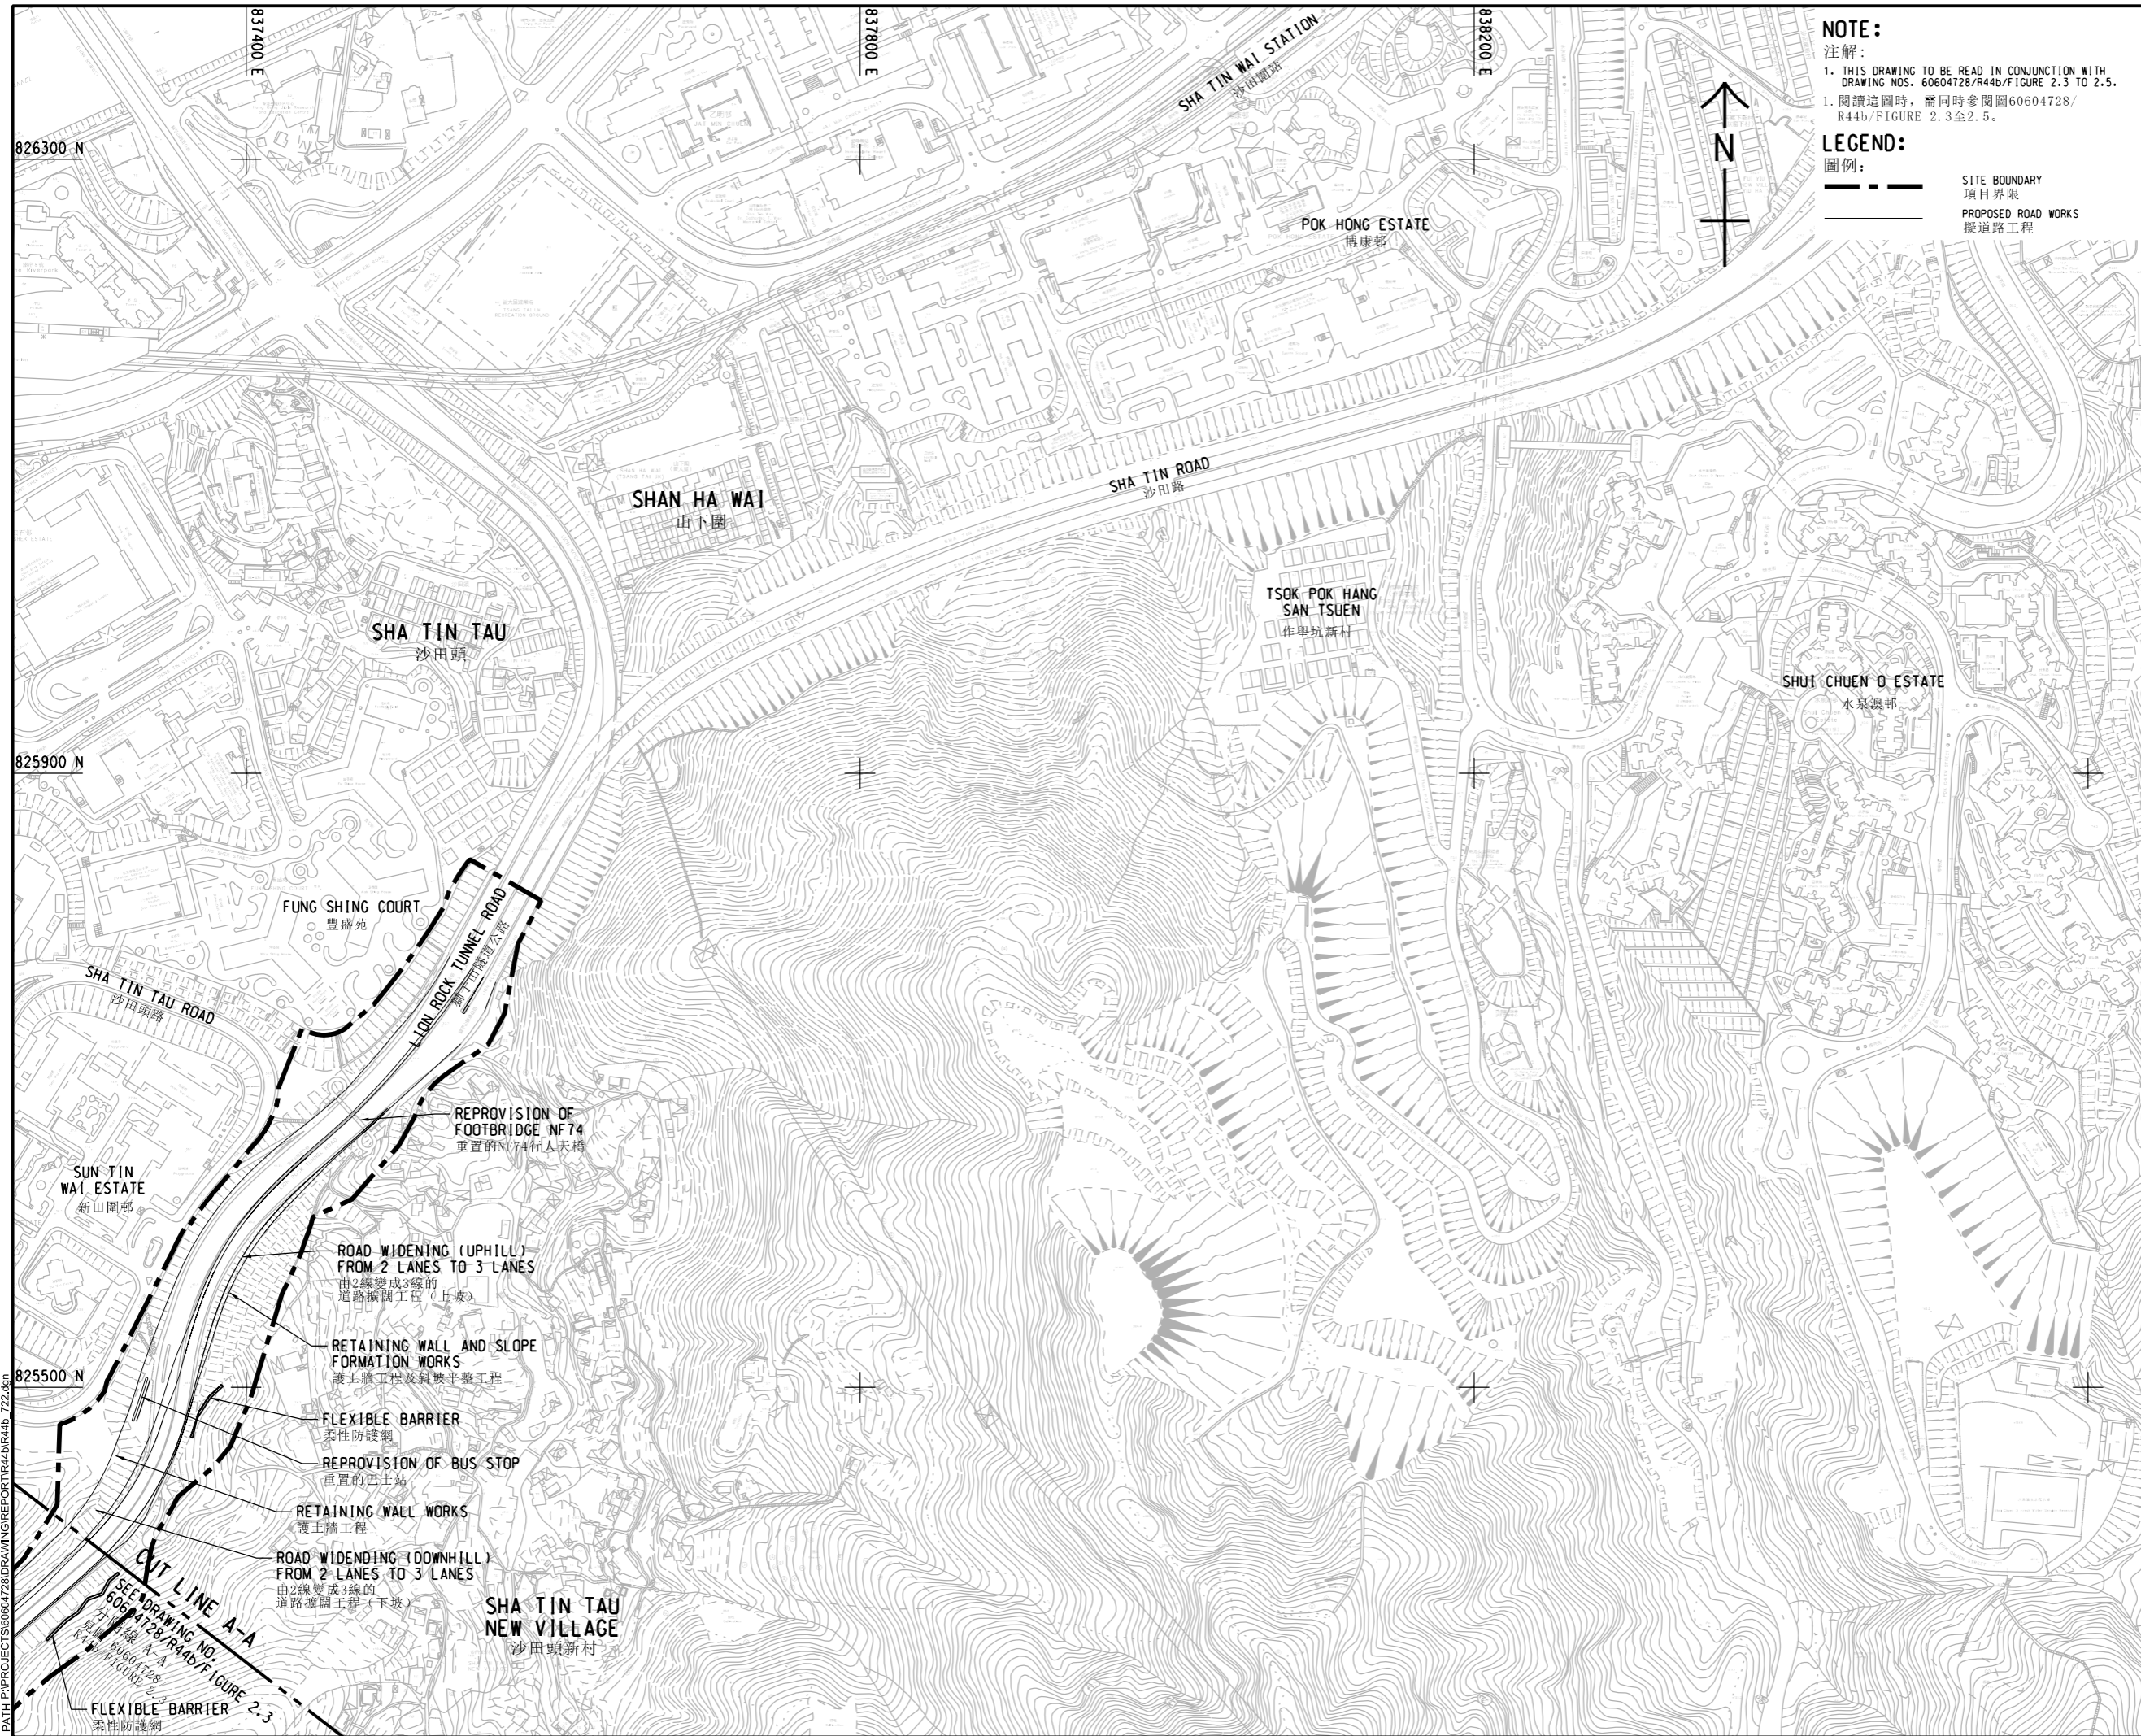

**NOTE:**  
 注解:  
 1. THIS DRAWING TO BE READ IN CONJUNCTION WITH DRAWING NOS. 60604728/R44b/F/FIGURE 2.3 TO 2.5.  
 1. 閱讀這圖時，需同時參閱圖60604728/R44b/F/FIGURE 2.3至2.5。

**LEGEND:**  
 圖例:  
 - - - - - SITE BOUNDARY  
 項目界限  
 ——— PROPOSED ROAD WORKS  
 擬道路工程

This drawing has been prepared for the use of AECOM's client. It may not be used, modified, reproduced or relied upon by third parties, except as agreed by AECOM or as required by law. AECOM accepts no responsibility, and disclaims liability, whatsoever, for any part, that assess or relies on this drawing without AECOM's express written consent. All measurements must be obtained from the stated dimensions.

**AECOM**

PROJECT  
 項目  
**IMPROVEMENT OF LION ROCK TUNNEL - INVESTIGATION**  
 獅子山隧道改善工程 - 勘查研究

CLIENT  
 業主  
**路政署  
 HIGHWAYS DEPARTMENT**

CONSULTANT  
 顧問公司  
**AECOM Asia Company Ltd.**  
 www.aecom.com

SUB-CONSULTANTS  
 分判工程顧問公司

**ISSUE/REVISION**  
 修訂


NO.	DATE	DESCRIPTION	CHK.

**STATUS**  
 狀況

**SCALE**  
 比例  
 A3 1:4000

**DIMENSION UNIT**  
 尺寸單位  
 METRES

**KEY PLAN** A3 1:20000  
 索引圖

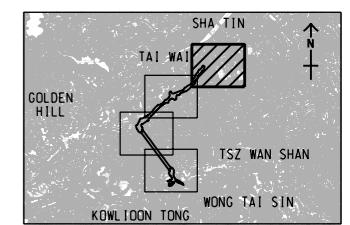

**PROJECT NO.**  
 項目編號  
 60604728

**AGREEMENT NO.**  
 協議編號  
 CE 48/2018(HY)


**SHEET TITLE**  
 圖紙名稱  
 GENERAL LAYOUT  
 項目位置圖

**SHEET NUMBER**  
 圖紙編號  
 60604728/R44b/FIGURE 2.2

SHEET 1 OF 4  
 第1頁 (共4頁)



ISO A1 594mm x 841mm  
 Approved:  
 Checked:  
 Designer:  
 Project Management Initials:  
 2022/7/19  
 PATH PROJECTS/60604728/DRAWING/REPORT/4401444b\_723.dgn  
 Plot File by: ZHLZ

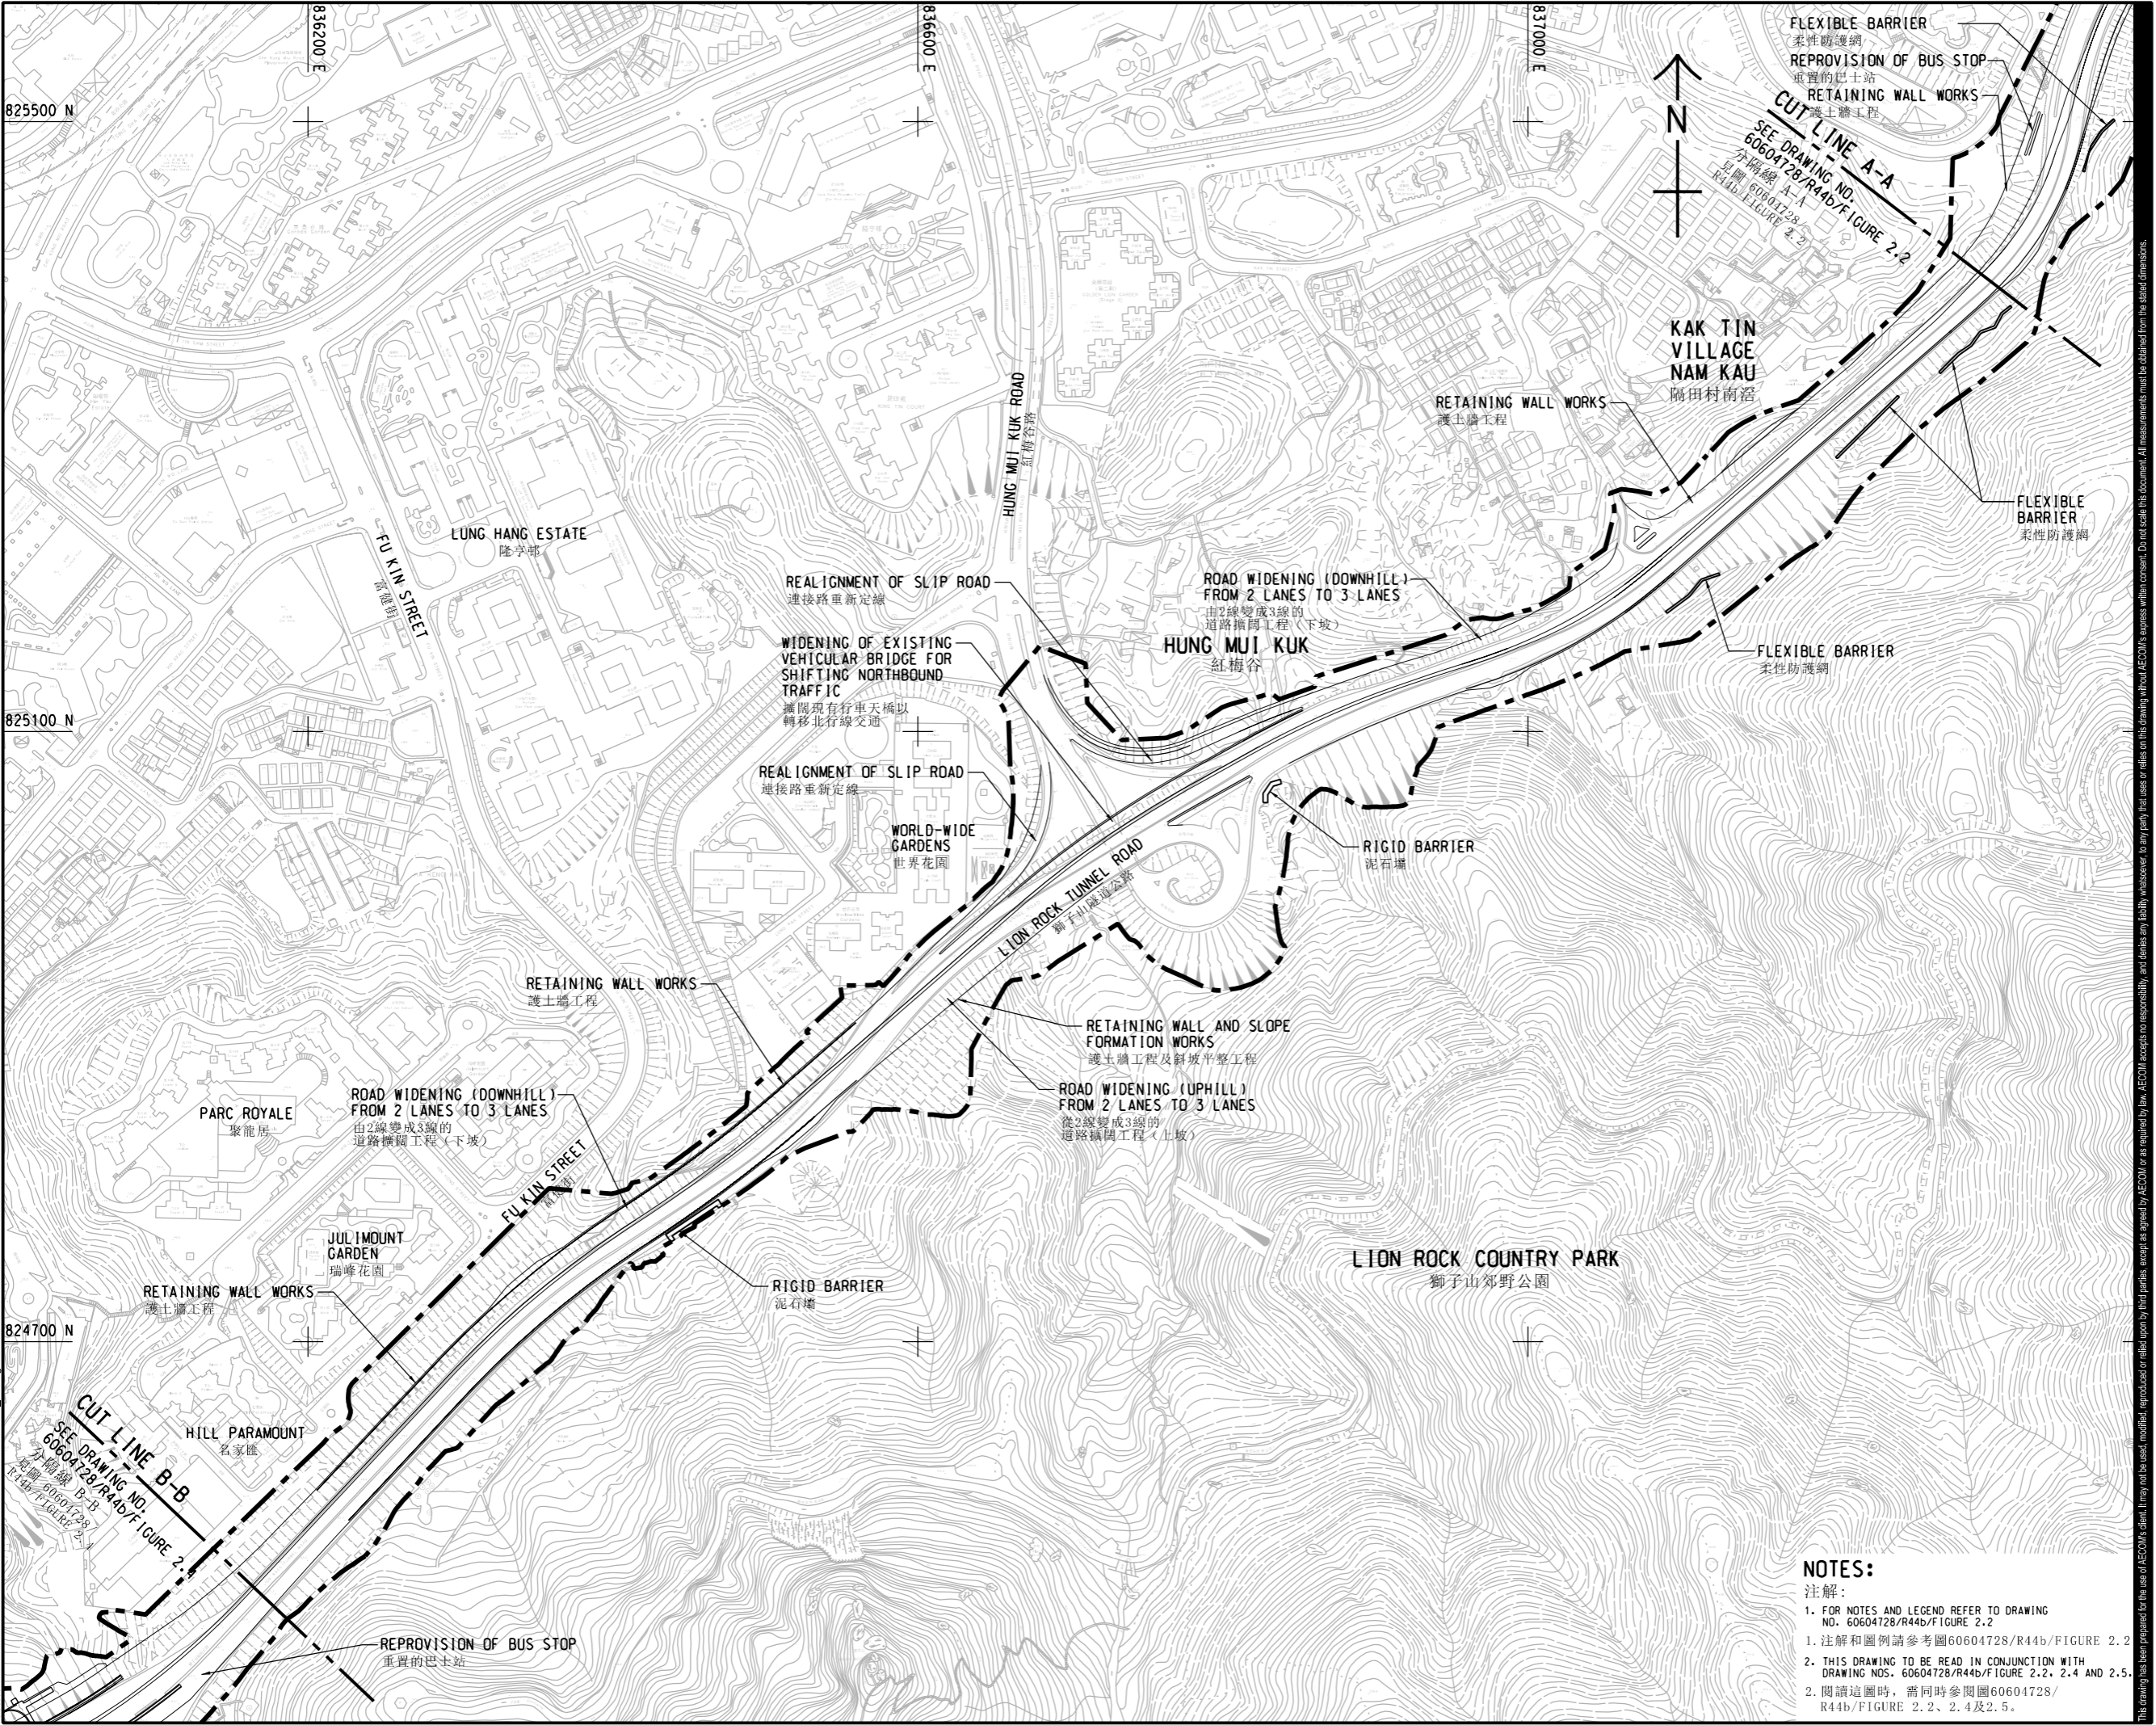

**AECOM**

PROJECT  
 項目  
**IMPROVEMENT OF LION ROCK TUNNEL - INVESTIGATION**  
 獅子山隧道改善工程 - 勘查研究

CLIENT  
 業主  
**路政署  
 HIGHWAYS DEPARTMENT**

CONSULTANT  
 工程顧問公司  
**AECOM Asia Company Ltd.**  
 www.aecom.com

SUB-CONSULTANTS  
 分判工程顧問公司

ISSUE/REVISION


IR	DATE	DESCRIPTION	CHK.

STATUS  
 狀態

SCALE  
 比例尺  
 A3 1:4000

DIMENSION UNIT  
 尺寸單位  
 METRES

KEY PLAN  
 索引圖  
 A3 1:20000

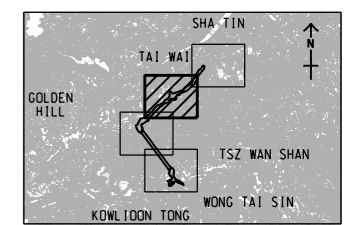

PROJECT NO.  
 項目編號  
 60604728

AGREEMENT NO.  
 協議編號  
 CE 48/2018(HY)

SHEET TITLE  
 圖紙名稱  
 GENERAL LAYOUT  
 項目位置圖


SHEET NUMBER  
 圖紙編號  
 60604728/R44b/FIGURE 2.3

SHEET 2 OF 4  
 第2頁 (共4頁)

- NOTES:**  
 注解:
- FOR NOTES AND LEGEND REFER TO DRAWING NO. 60604728/R44b/FIGURE 2.2  
 1. 注解和圖例請參考圖60604728/R44b/FIGURE 2.2
  - THIS DRAWING TO BE READ IN CONJUNCTION WITH DRAWING NOS. 60604728/R44b/FIGURE 2.2, 2.4 AND 2.5.  
 2. 閱讀這圖時，需同時參閱圖60604728/R44b/FIGURE 2.2, 2.4及2.5。

This drawing has been prepared for the use of AECOM's client. It may not be used, modified, reproduced or relied upon by third parties, except as agreed by AECOM or as required by law. AECOM accepts no responsibility, and denies any liability, whatsoever, to any party that uses or relies on this drawing without AECOM's express written consent. All measurements must be obtained from the stated dimensions.



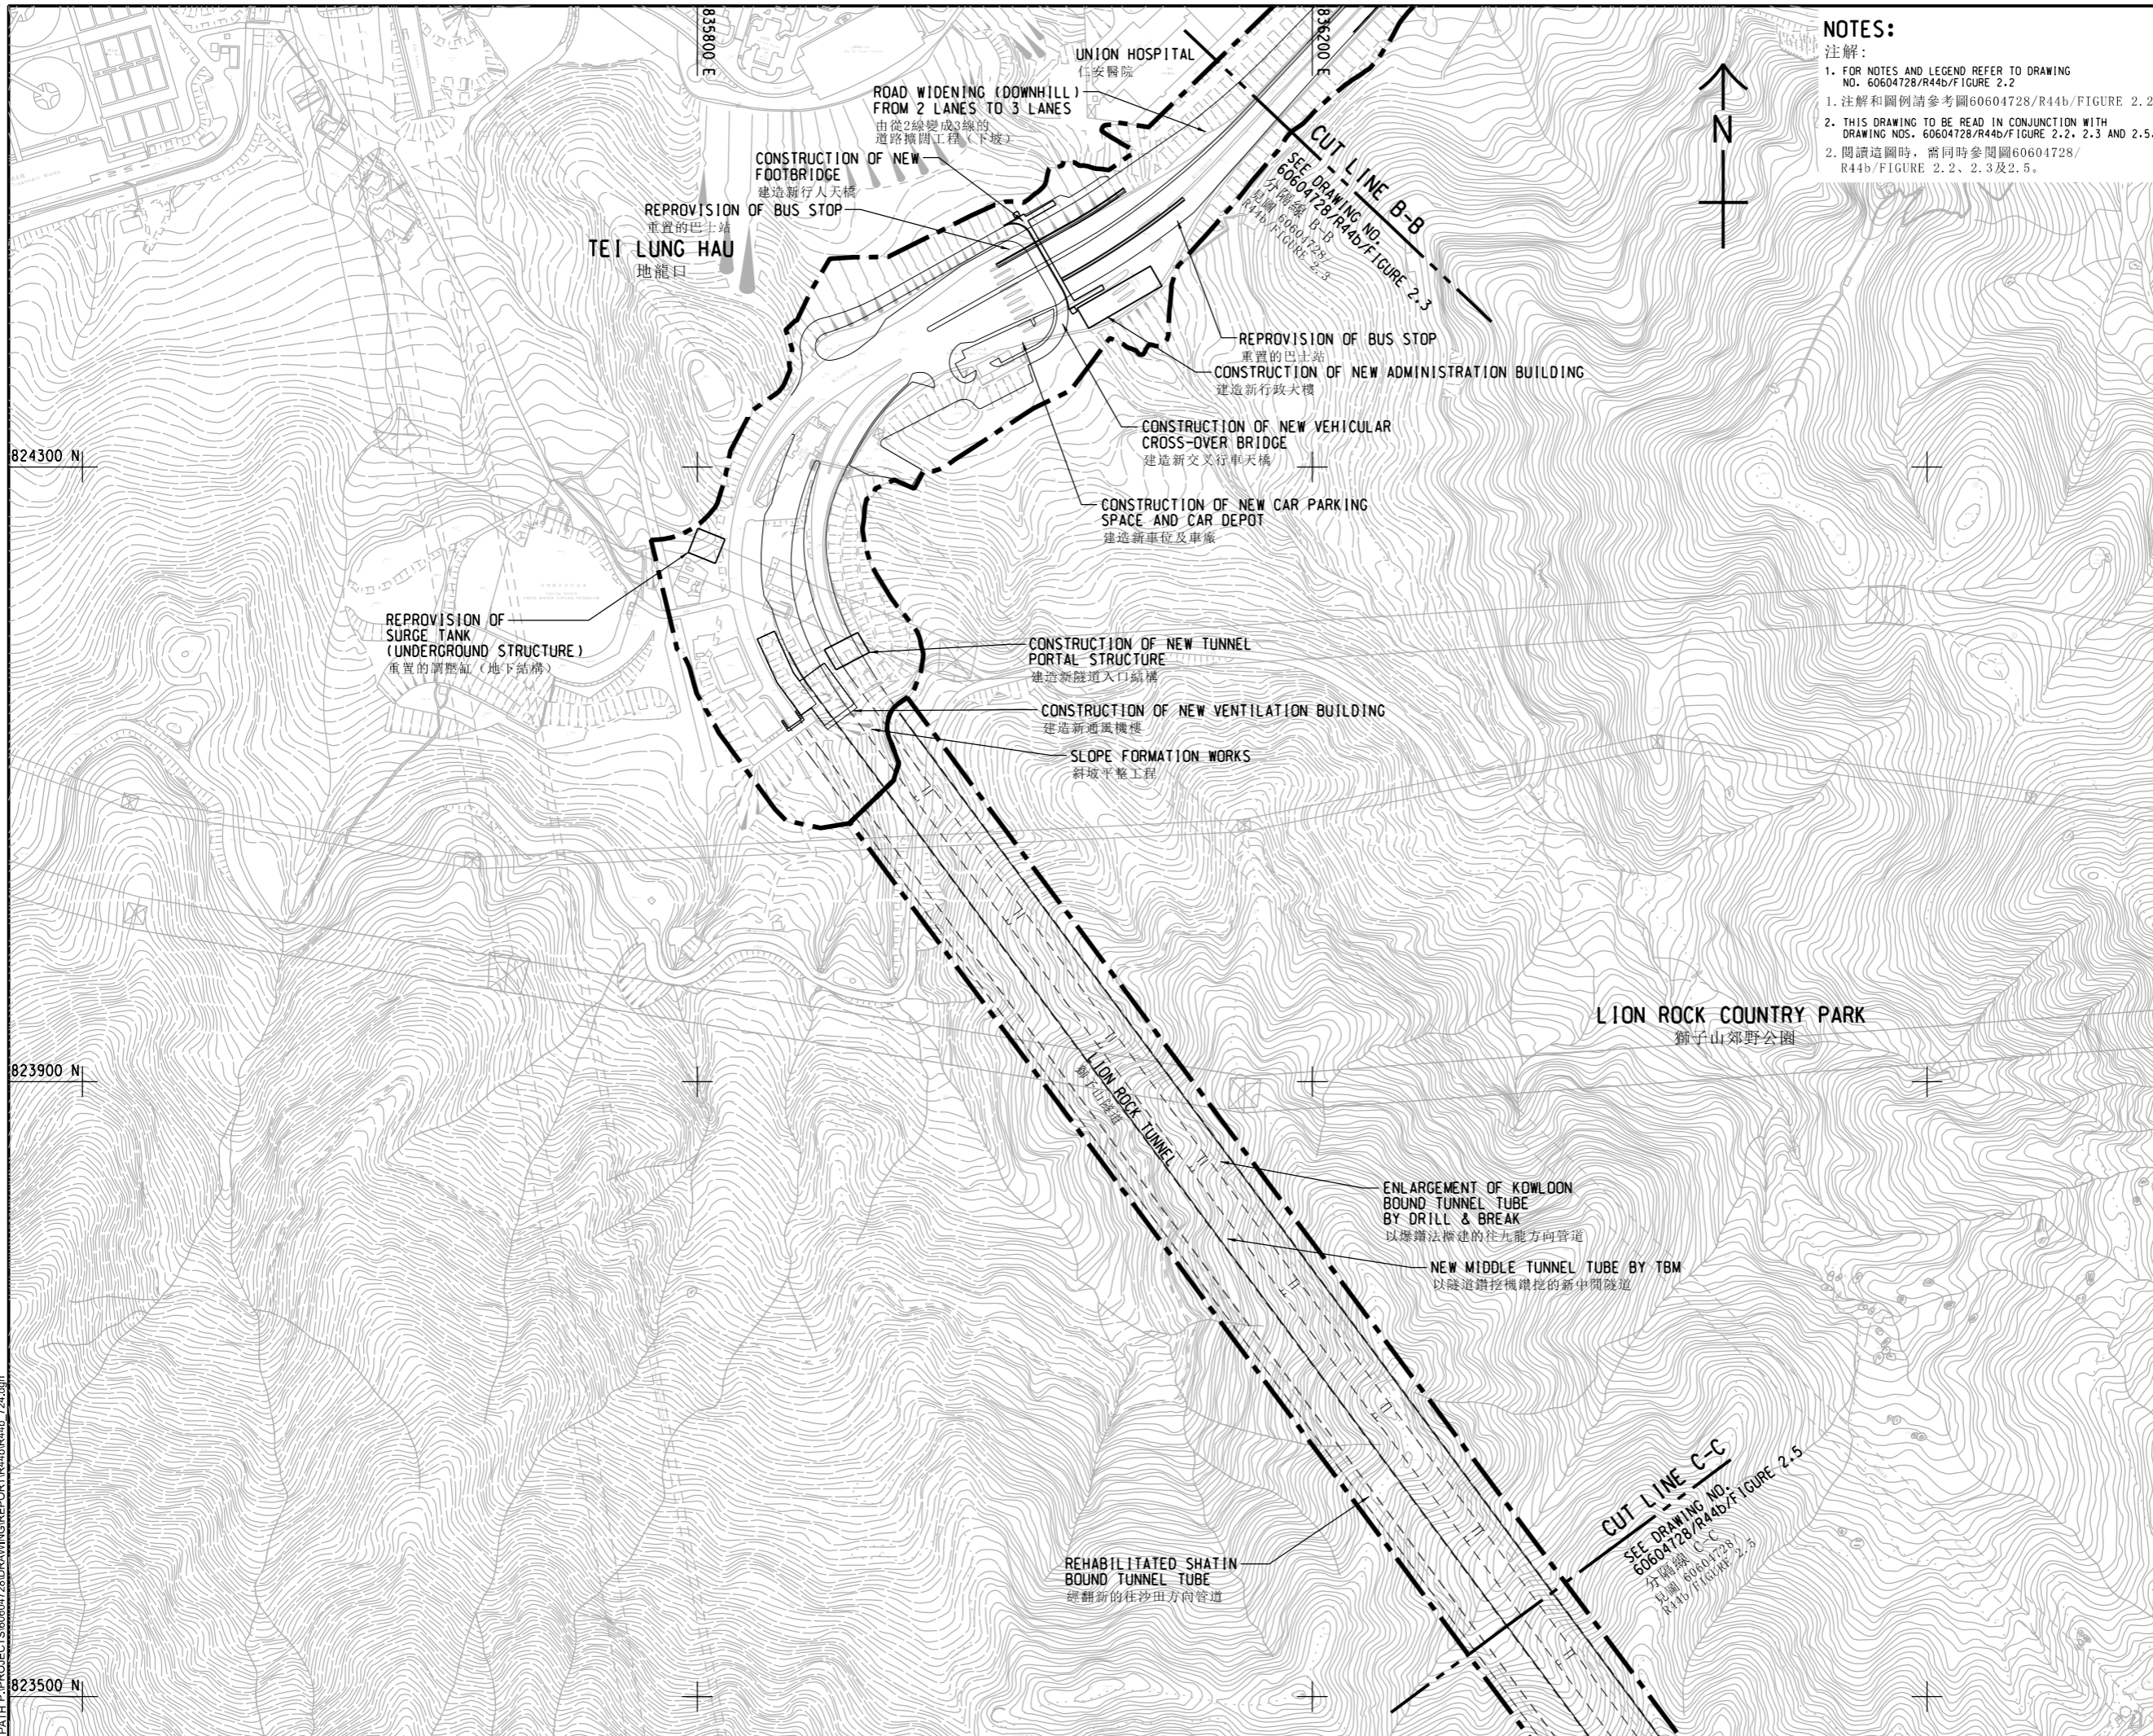

NOTES:

注解:

1. FOR NOTES AND LEGEND REFER TO DRAWING NO. 60604728/R44b/FIGURE 2.2
1. 注解和圖例請參考圖60604728/R44b/FIGURE 2.2
2. THIS DRAWING TO BE READ IN CONJUNCTION WITH DRAWING NOS. 60604728/R44b/FIGURE 2.2, 2.3 AND 2.5.
2. 閱讀這圖時，需同時參閱圖60604728/R44b/FIGURE 2.2、2.3及2.5。



PROJECT

IMPROVEMENT OF LION ROCK TUNNEL - INVESTIGATION

獅子山隧道改善工程 - 勘查研究

CLIENT



CONSULTANT

AECOM Asia Company Ltd.  
www.aecom.com

SUB-CONSULTANTS

ISSUE/REVISION

IR	DATE	DESCRIPTION	CHK.

STATUS


SCALE

A3 1:4000

DIMENSION UNIT

METRES

KEY PLAN

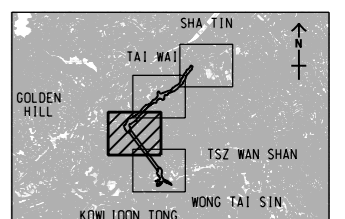

PROJECT NO.

60604728

AGREEMENT NO.

CE 48/2018(HY)

SHEET TITLE

GENERAL LAYOUT  
項目位置圖


SHEET NUMBER

60604728/R44b/FIGURE 2.4

This drawing has been prepared for the use of AECOM's client. It may not be used, modified, reproduced or relied upon by third parties, except as agreed by AECOM or as required by law. AECOM accepts no responsibility, and disclaims all liability, whatsoever, for any part, that uses or relies on this drawing without AECOM's express written consent. All measurements must be obtained from the stated dimensions.



ISO A1 594mm x 841mm  
 Approved:  
 Checked:  
 Designer:  
 Project Management Initials:

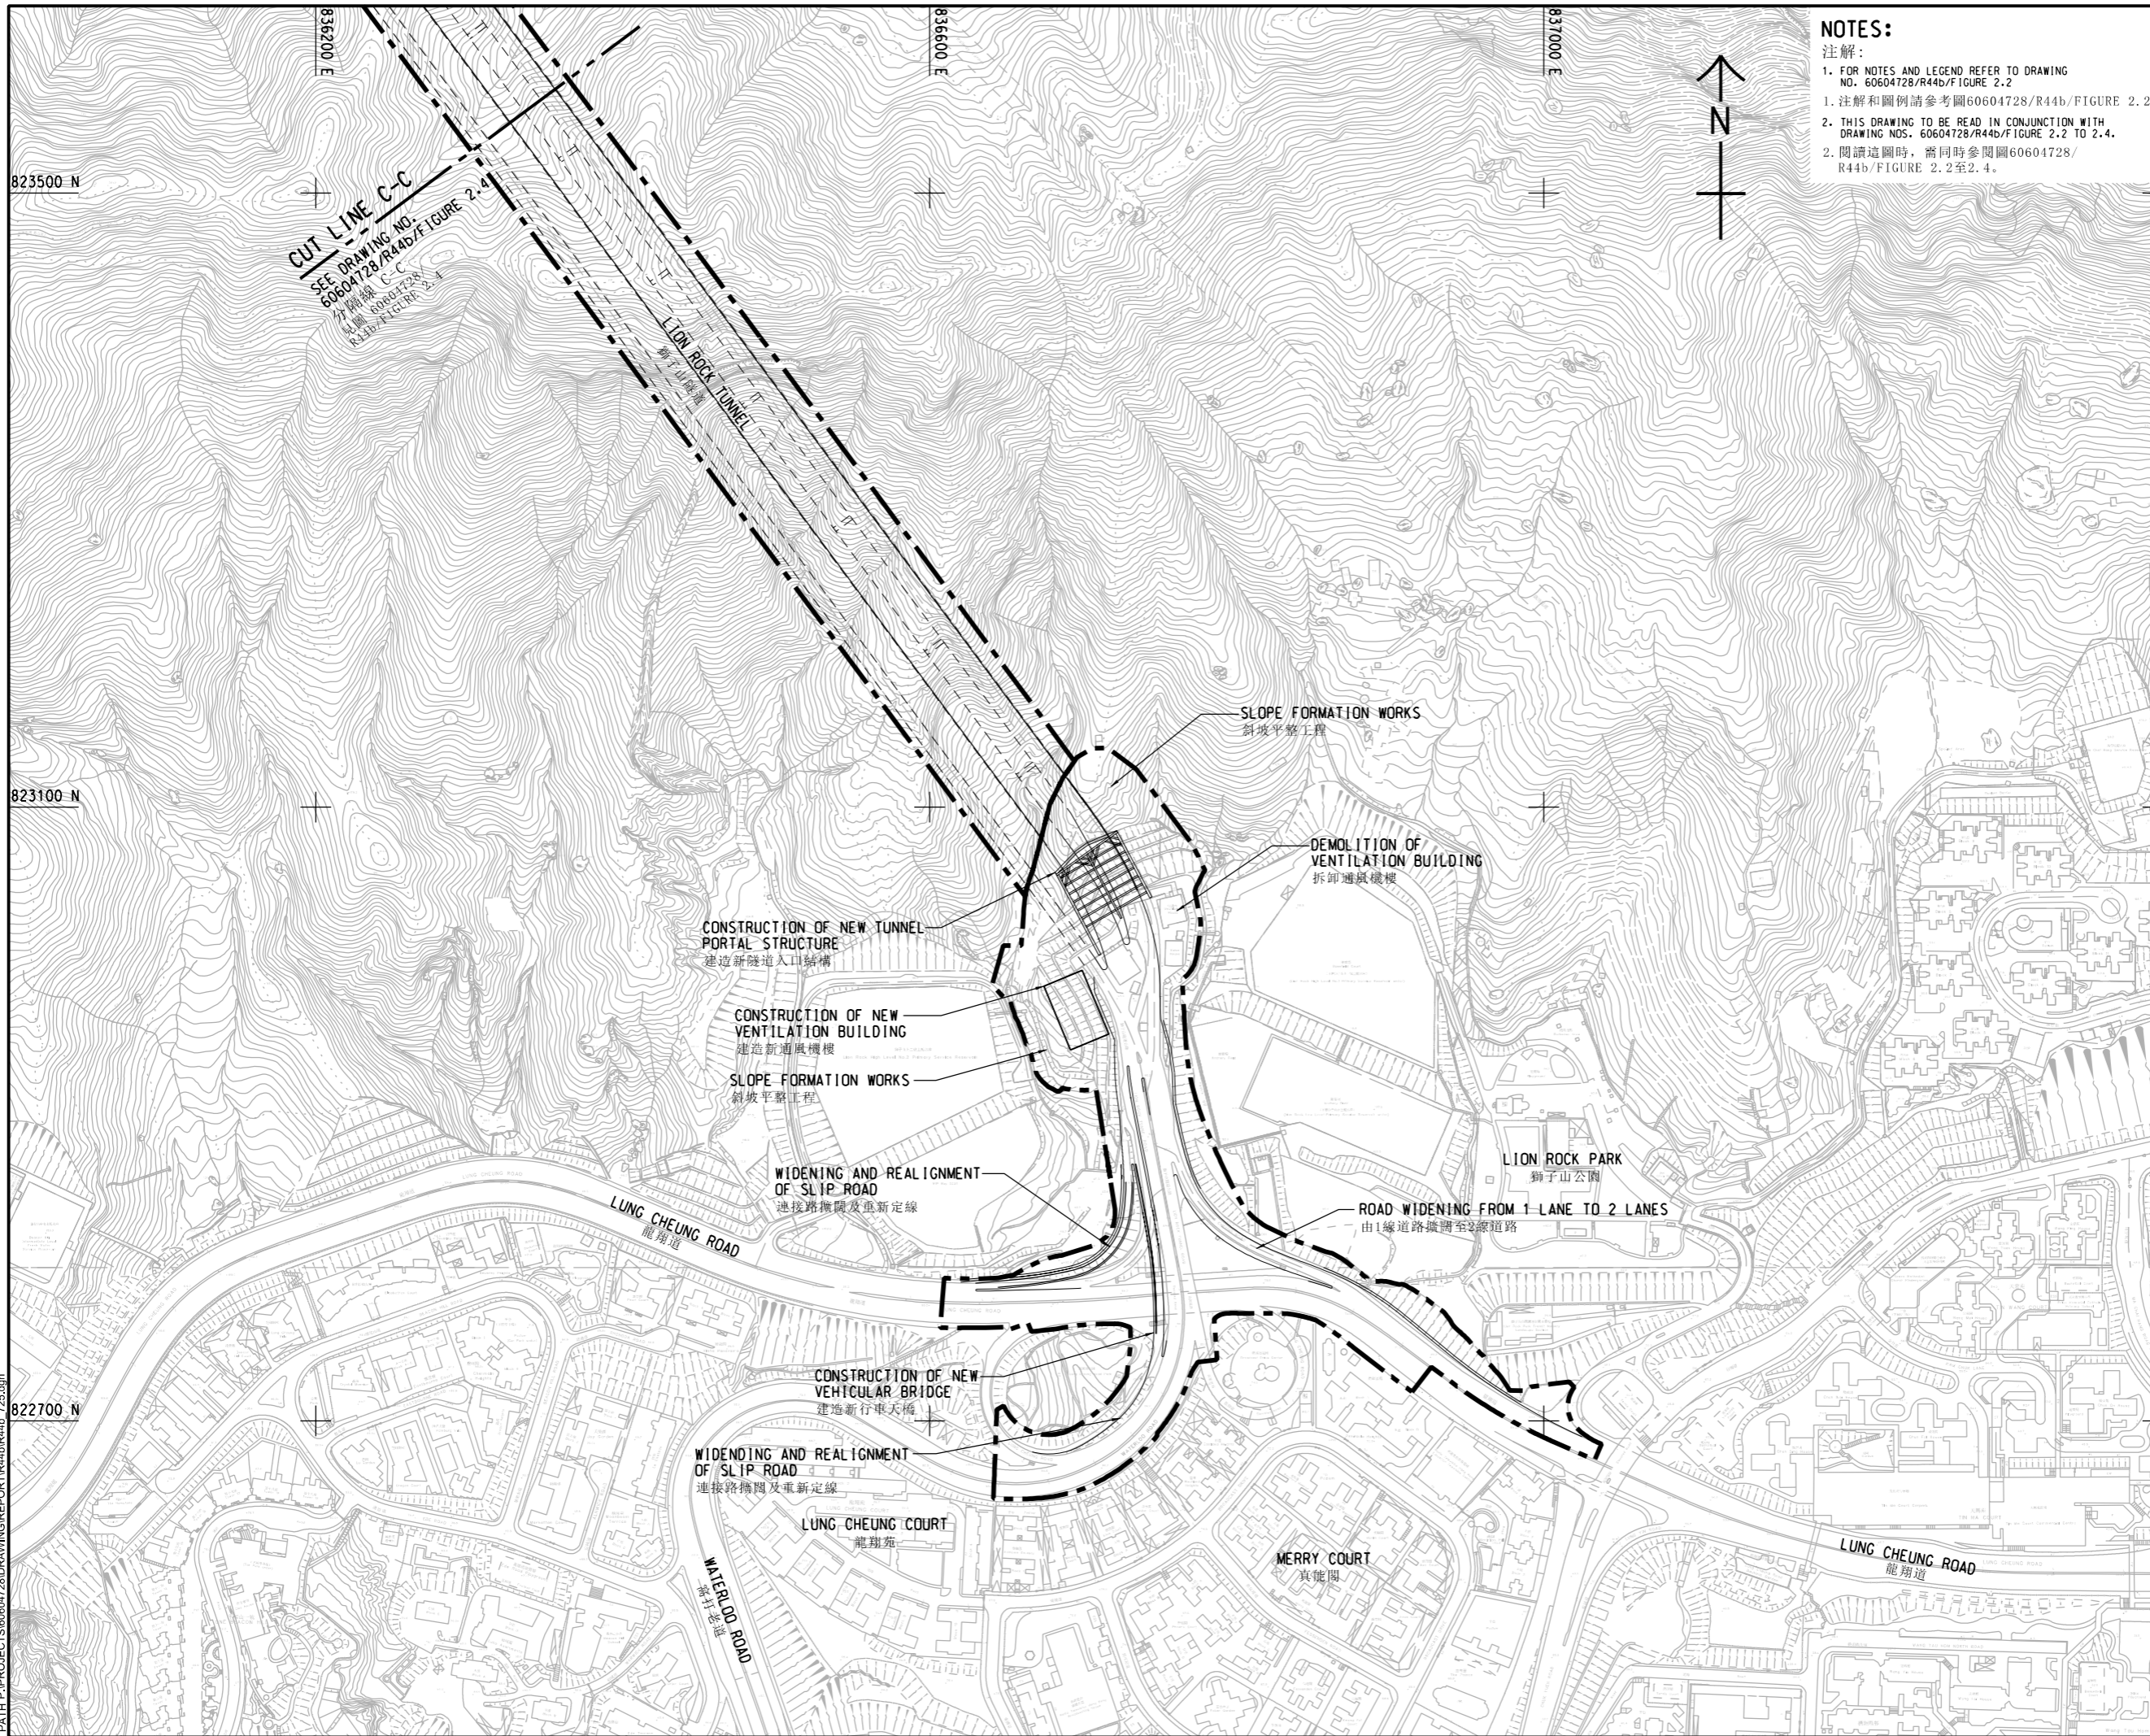

**NOTES:**  
 注解:  
 1. FOR NOTES AND LEGEND REFER TO DRAWING NO. 60604728/R44b/FIGURE 2.2  
 1. 注解和圖例請參考圖60604728/R44b/FIGURE 2.2  
 2. THIS DRAWING TO BE READ IN CONJUNCTION WITH DRAWING NOS. 60604728/R44b/FIGURE 2.2 TO 2.4.  
 2. 閱讀這圖時，需同時參閱圖60604728/R44b/FIGURE 2.2至2.4。

**AECOM**

PROJECT  
 項目  
**IMPROVEMENT OF LION ROCK TUNNEL - INVESTIGATION**  
 獅子山隧道改善工程 - 勘查研究

CLIENT  
 業主  
**路政署  
 HIGHWAYS DEPARTMENT**

CONSULTANT  
 顧問公司  
**AECOM Asia Company Ltd.**  
 www.aecom.com

SUB-CONSULTANTS  
 分判工程師/顧問公司

**ISSUE/REVISION**  
 修訂


NO.	DATE	DESCRIPTION	CHK.

**STATUS**  
 狀態

**SCALE**  
 比例  
 A3 1:4000

**DIMENSION UNIT**  
 尺寸單位  
 METRES

**KEY PLAN** A3 1:20000  
 索引圖

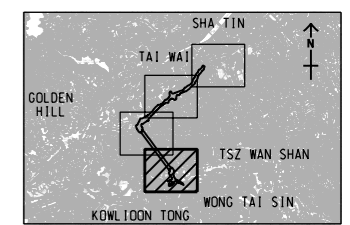

**PROJECT NO.**  
 項目編號  
 60604728

**AGREEMENT NO.**  
 協議編號  
 CE 48/2018(HY)

**SHEET TITLE**  
 圖紙名稱  
**GENERAL LAYOUT**  
 項目位置圖

**SHEET NUMBER**  
 圖紙編號  
 60604728/R44b/FIGURE 2.5

SHEET 4 OF 4  
 第4頁 (共4頁)

2022/7/20  
 PATH P:\PROJECTS\60604728\DRAWING\REPORT\W44b\44b\_725.dgn  
 Plot File by: ZHLZ

This drawing has been prepared for the use of AECOM's client. It may not be used, modified, reproduced or relied upon by third parties, except as agreed by AECOM or as required by law. AECOM accepts no responsibility, and denies any liability whatsoever, for any part, that less or relies on this drawing without AECOM's express written consent. All measurements must be obtained from the stated dimensions.