


ISO A1 594mm x 841mm  
 Approved:  
 Checked:  
 Designer:  
 Project Management Initials:



**LEGEND:**  
 - - - - - LIMIT OF WORKS AREA

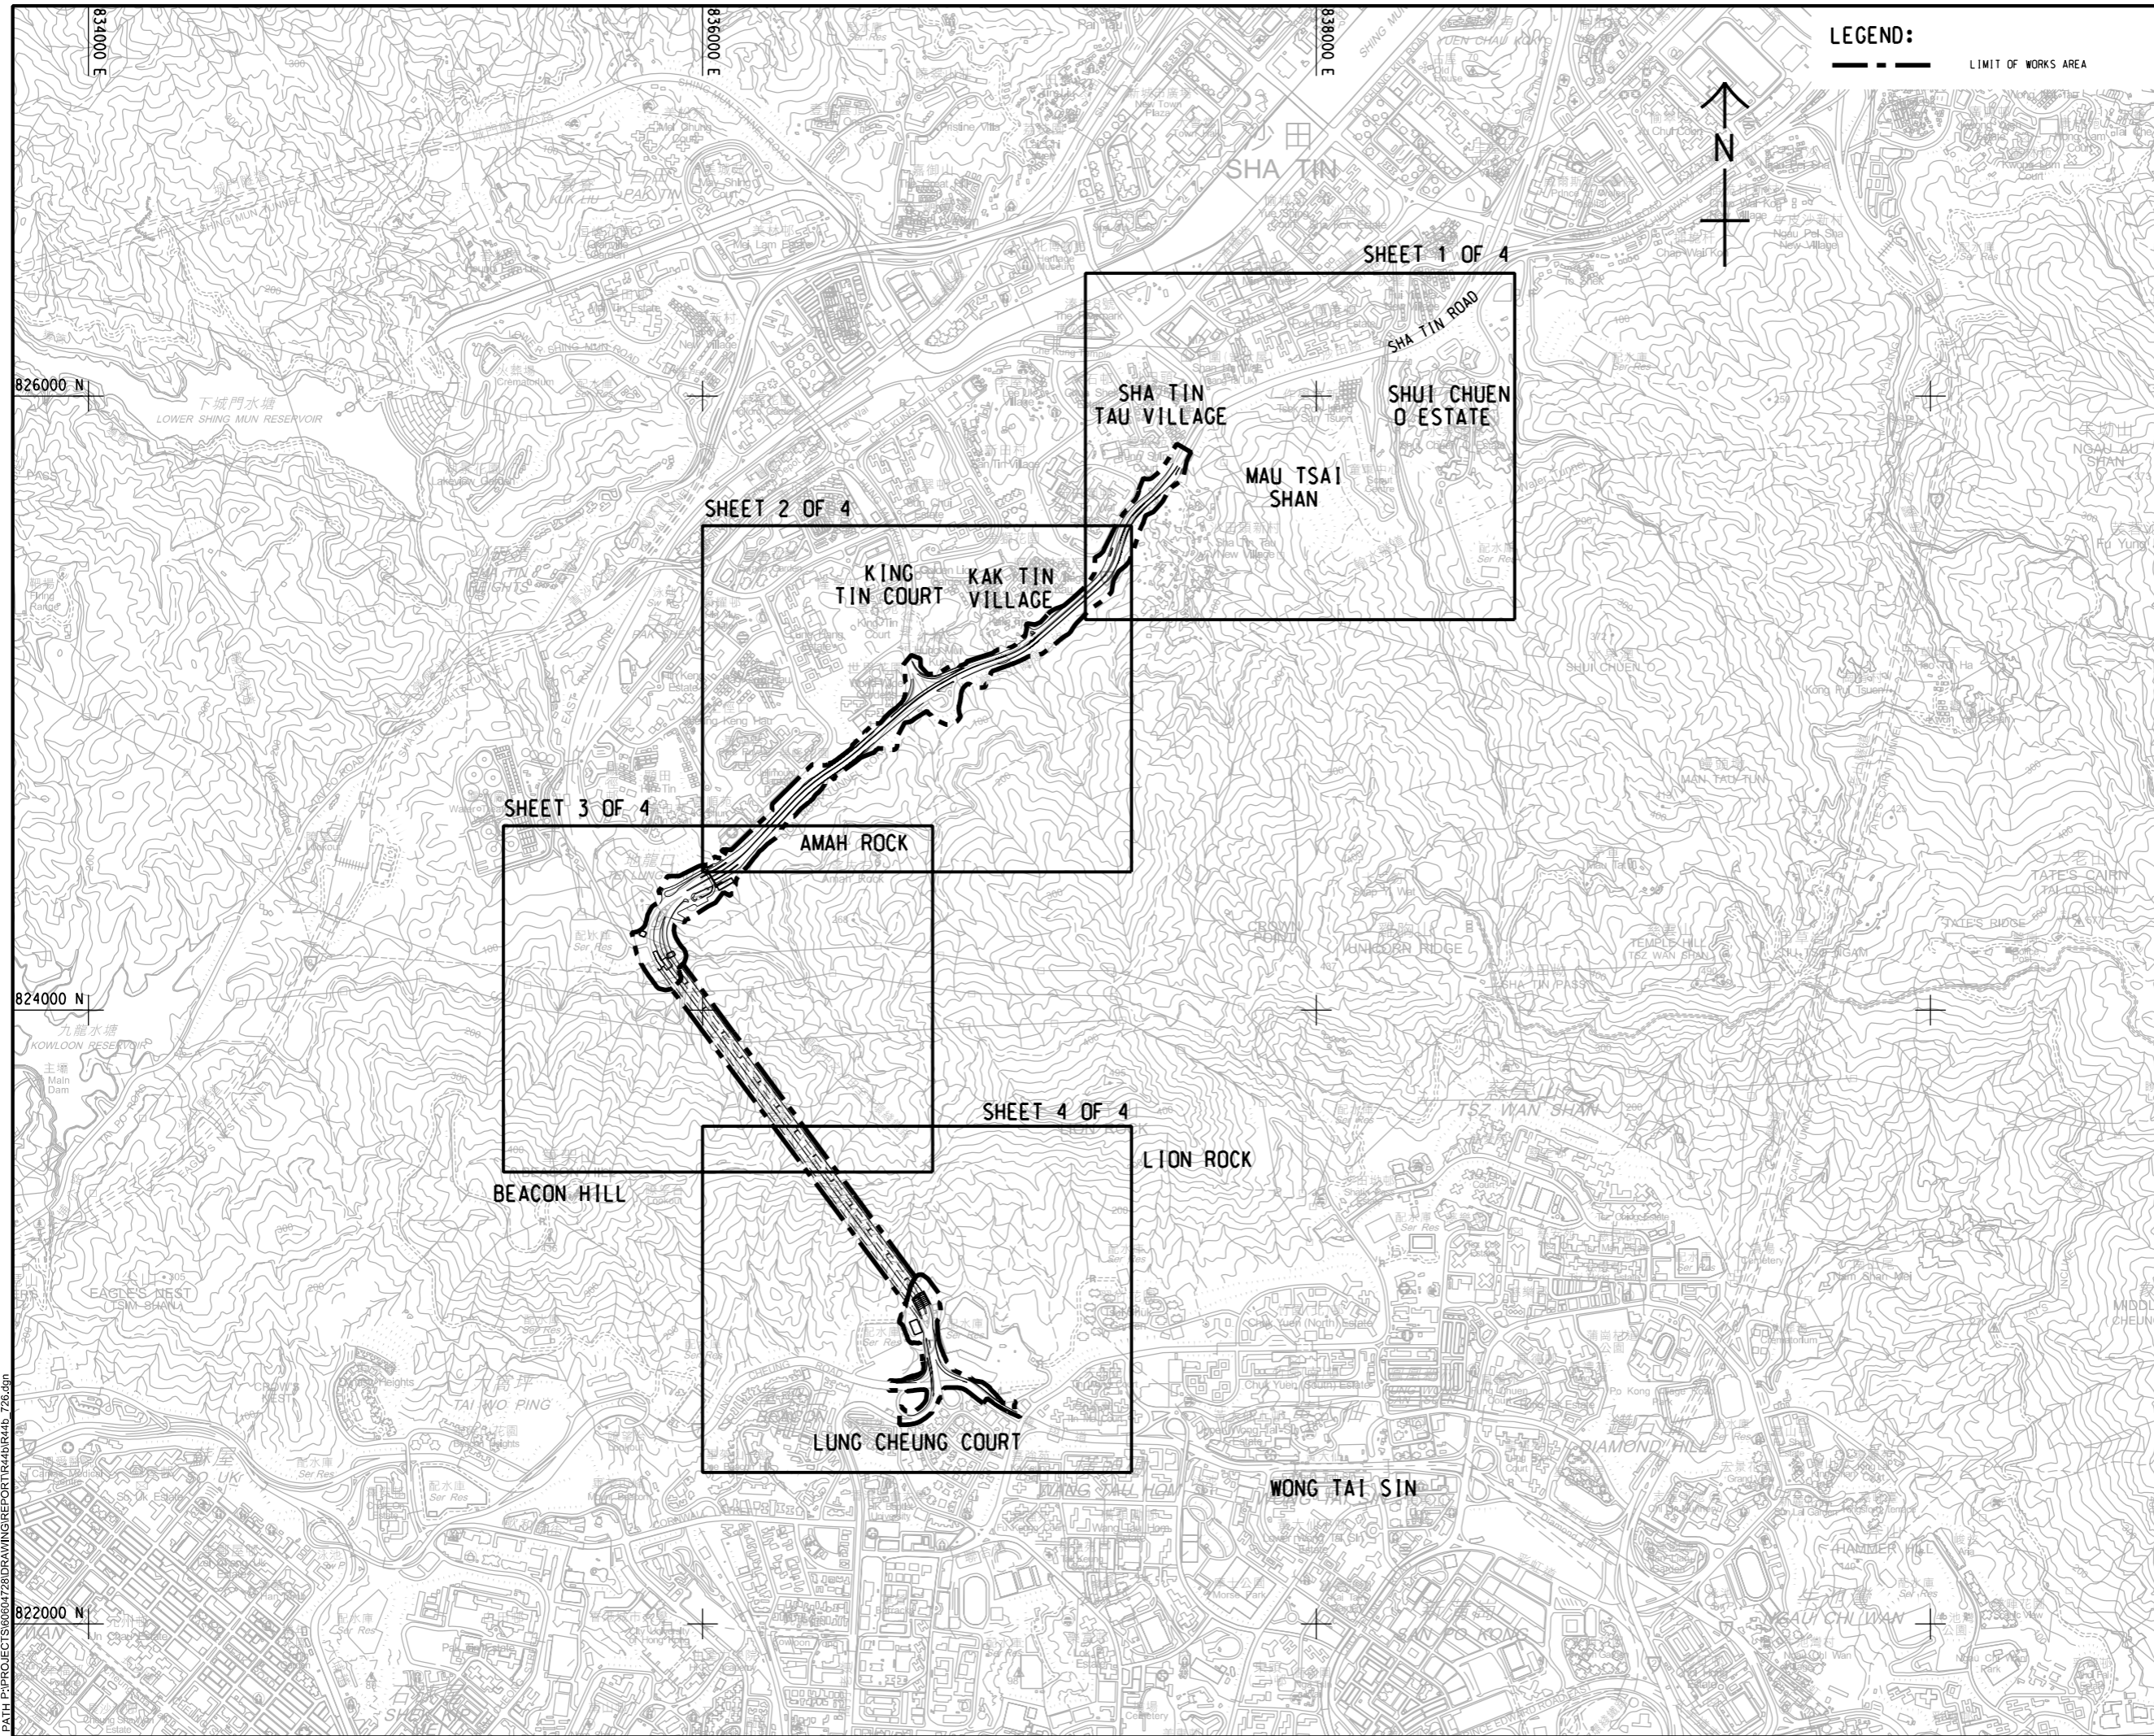

**PROJECT**  
 項目  
**IMPROVEMENT OF LION ROCK TUNNEL - INVESTIGATION**

**CLIENT**  
 業主  
**HIGHWAYS DEPARTMENT**

**CONSULTANT**  
 顧問公司  
 AECOM Asia Company Ltd.  
 www.aecom.com

**SUB-CONSULTANTS**  
 分判工程師/顧問公司

**ISSUE/REVISION**  
 修訂

IR	DATE	DESCRIPTION	CHK.

**STATUS**  
 狀況

**SCALE**                      **DIMENSION UNIT**  
 比例                              單位

A3 1 : 20000                      METRES

**KEY PLAN**  
 索引圖

**PROJECT NO.**                      **AGREEMENT NO.**  
 項目編號                              協議編號

60604728                              CE 48/2018(HY)

**SHEET TITLE**  
 圖紙標題

LOCATION PLAN OF THE PROJECT


**SHEET NUMBER**  
 圖紙編號

60604728/R44b/FIGURE 2.1

Plot File by: ZHLZ  
 PATH: P:\PROJECTS\60604728\DRAWING\REPORT\W44b\R44b\_726.dgn  
 2022/7/19

This drawing has been prepared for the use of AECOM's client. It may not be used, modified, reproduced or relied upon by third parties, except as agreed by AECOM or as required by law. AECOM accepts no responsibility, and disclaims any liability, whatsoever, for any part, that assess or relies on this drawing without AECOM's express written consent. All measurements must be obtained from the stated dimensions.

ISO A1 594mm x 841mm  
 Approved:  
 Checked:  
 Designer:  
 Project Management Initials:

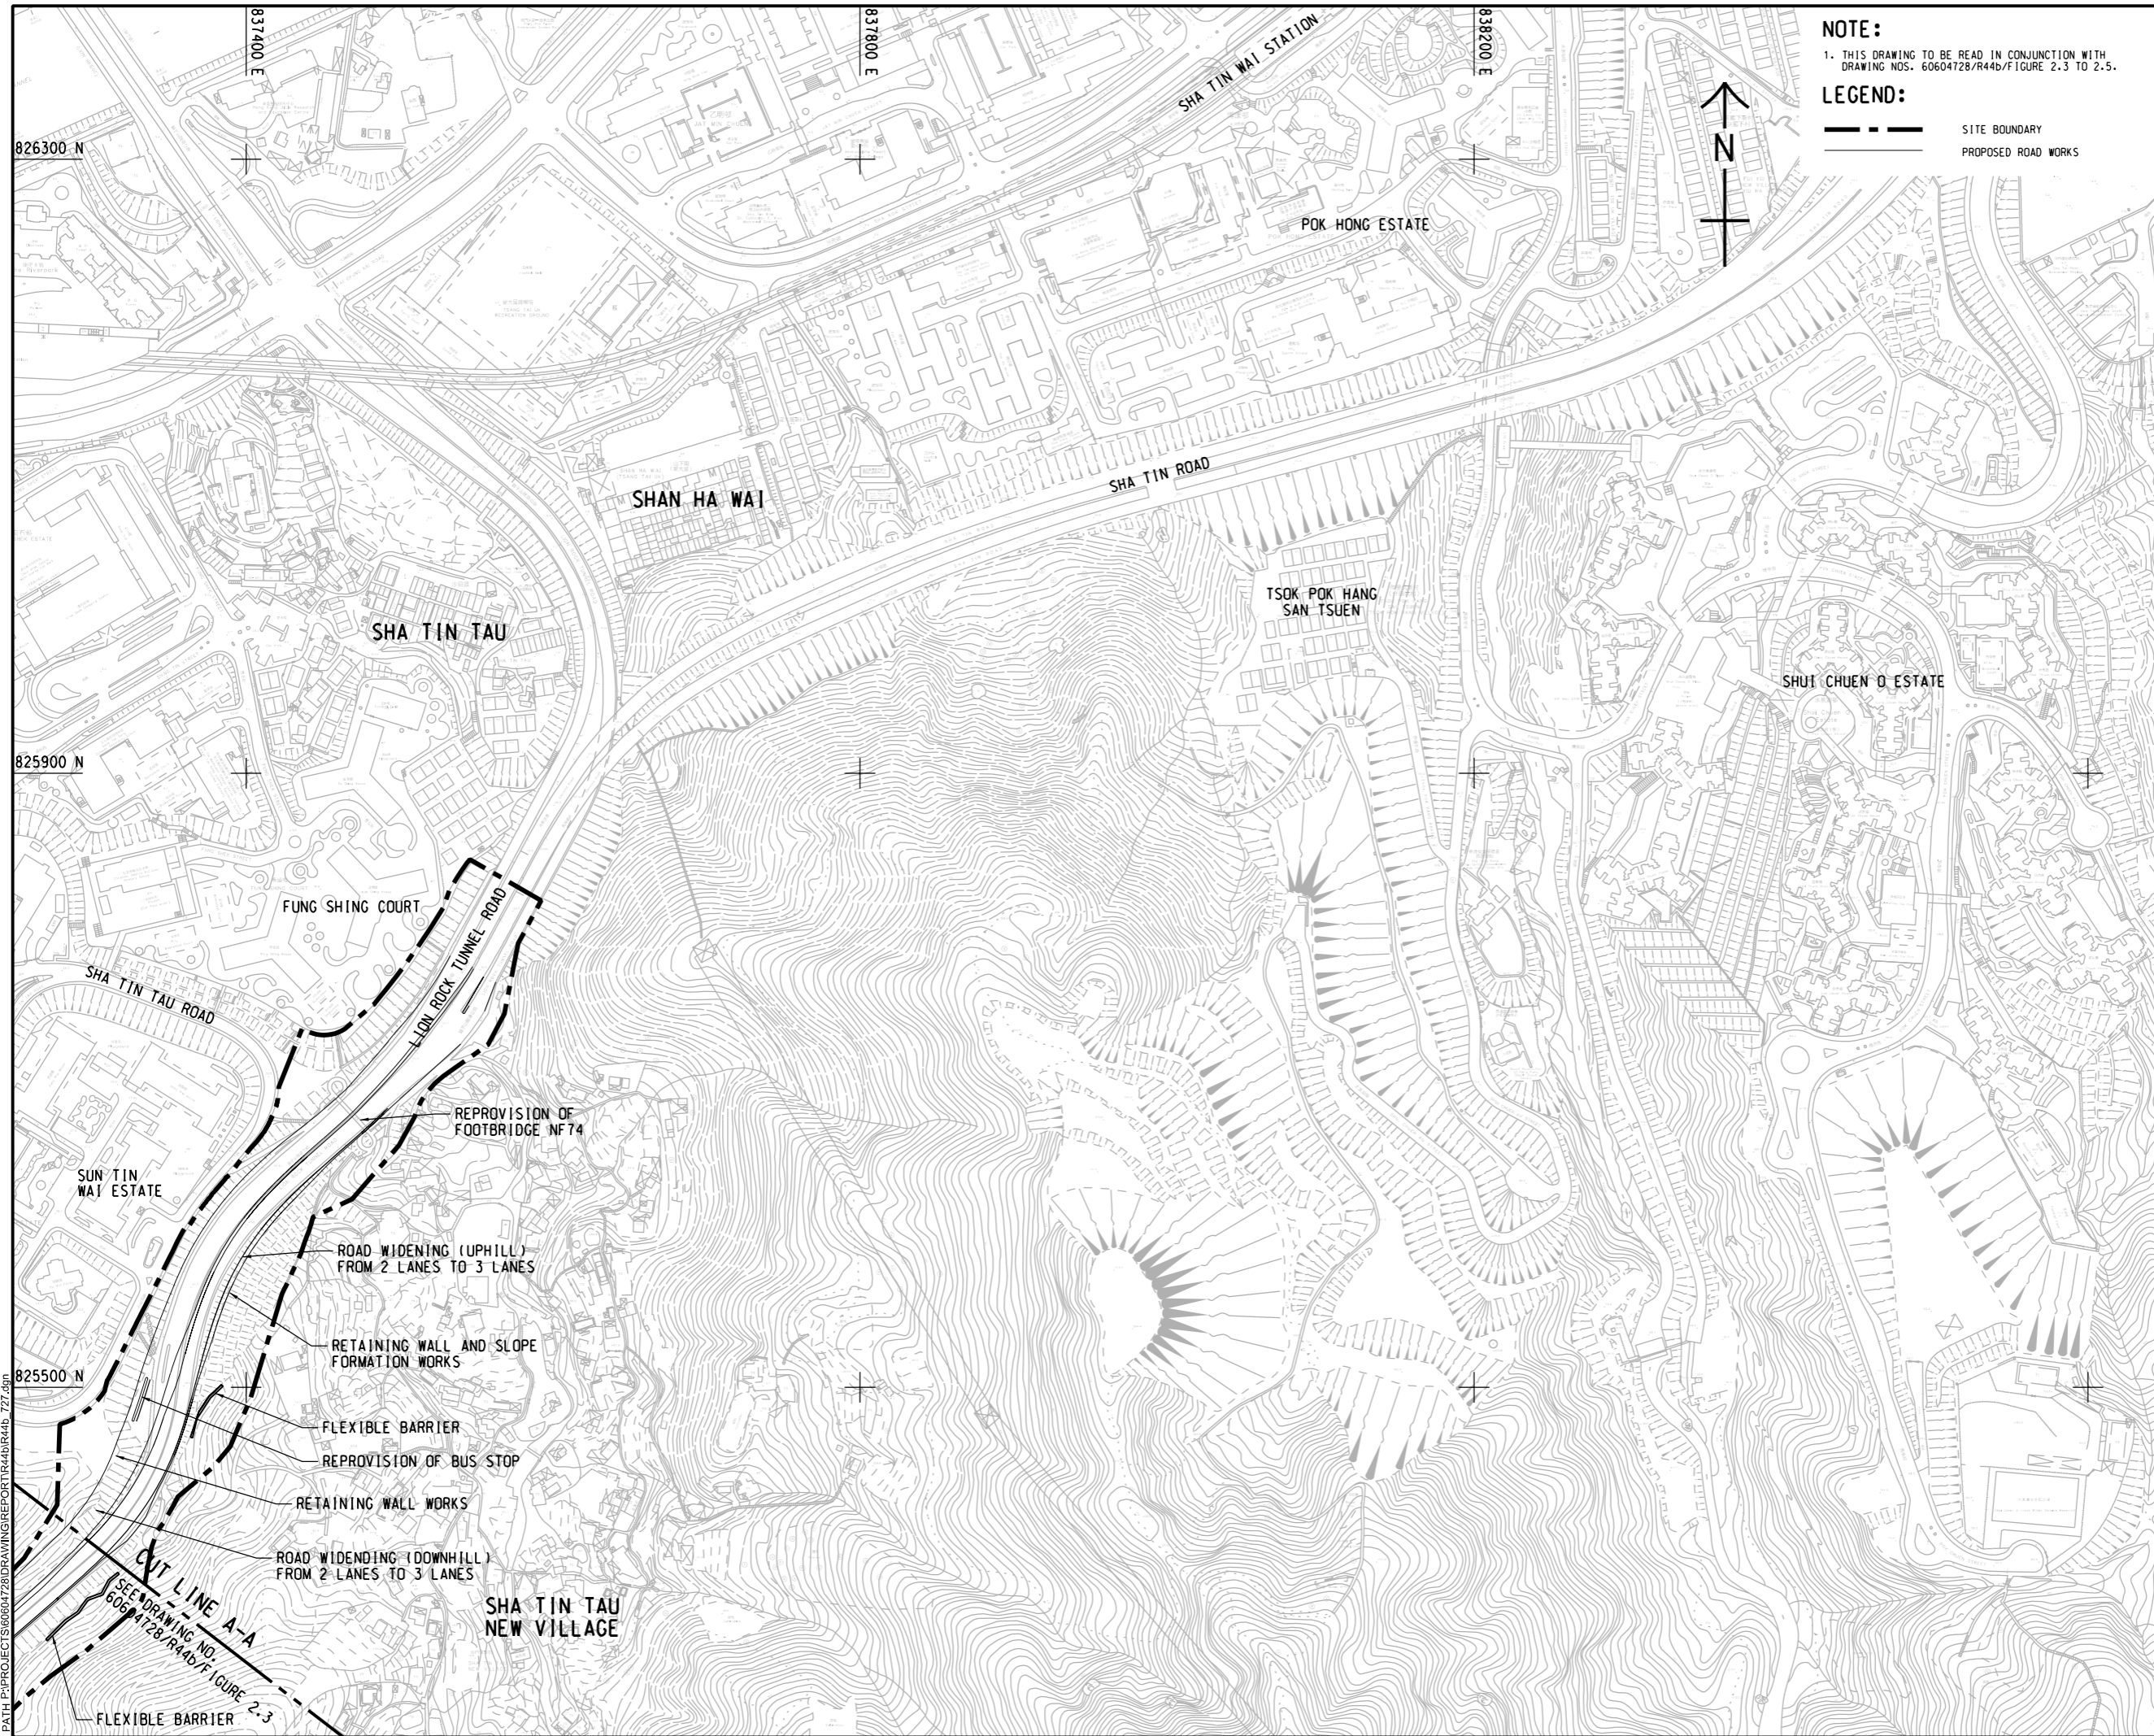

**NOTE:**  
 1. THIS DRAWING TO BE READ IN CONJUNCTION WITH DRAWING NOS. 60604728/R44b/F/FIGURE 2.3 TO 2.5.

**LEGEND:**  
 - - - - - SITE BOUNDARY  
 - - - - - PROPOSED ROAD WORKS



**AECOM**

**PROJECT**  
 項目  
**IMPROVEMENT OF LION ROCK TUNNEL - INVESTIGATION**

**CLIENT**  
 業主  
 **路政署**  
**HIGHWAYS DEPARTMENT**

**CONSULTANT**  
 顧問公司  
 AECOM Asia Company Ltd.  
 www.aecom.com

**SUB-CONSULTANTS**  
 分判工程師/顧問公司

**ISSUE/REVISION**  
 修訂


IR	DATE	DESCRIPTION	CHK.

**STATUS**  
 狀況

**SCALE**  
 比例尺  
 A3 1 : 4000

**DIMENSION UNIT**  
 尺寸單位  
 METRES

**KEY PLAN**  
 位置圖  
 A3 1 : 20000

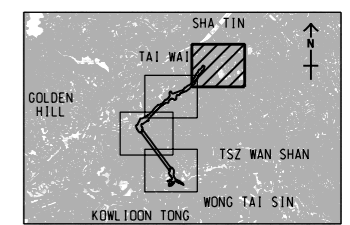

**PROJECT NO.**  
 項目編號  
 60604728

**AGREEMENT NO.**  
 協議編號  
 CE 48/2018(HY)

**SHEET TITLE**  
 圖名  
 GENERAL LAYOUT


**SHEET NUMBER**  
 圖號  
 60604728/R44b/FIGURE 2.2

SHEET 1 OF 4

Plot File by: WANGDF  
 PATH: P:\PROJECTS\60604728\DRAWING\REPORT\44b\44b\_727.dgn  
 2022/6/28

This drawing has been prepared for the use of AECOM's client. It may not be used, modified, reproduced or relied upon by third parties, except as agreed by AECOM or as required by law. AECOM accepts no responsibility, and disclaims any liability whatsoever, for any part, that is used or relied on in this drawing without AECOM's express written consent. All measurements must be obtained from the stated dimensions.

ISO A1 594mm x 841mm  
 Approved:  
 Checked:  
 Designer:  
 Project Management Initials:  
 2022/7/19  
 PATH P:\PROJECTS\60604728\DRAWING\REPORT\4401\44b\_728.dgn  
 Plot File by: ZHLZ

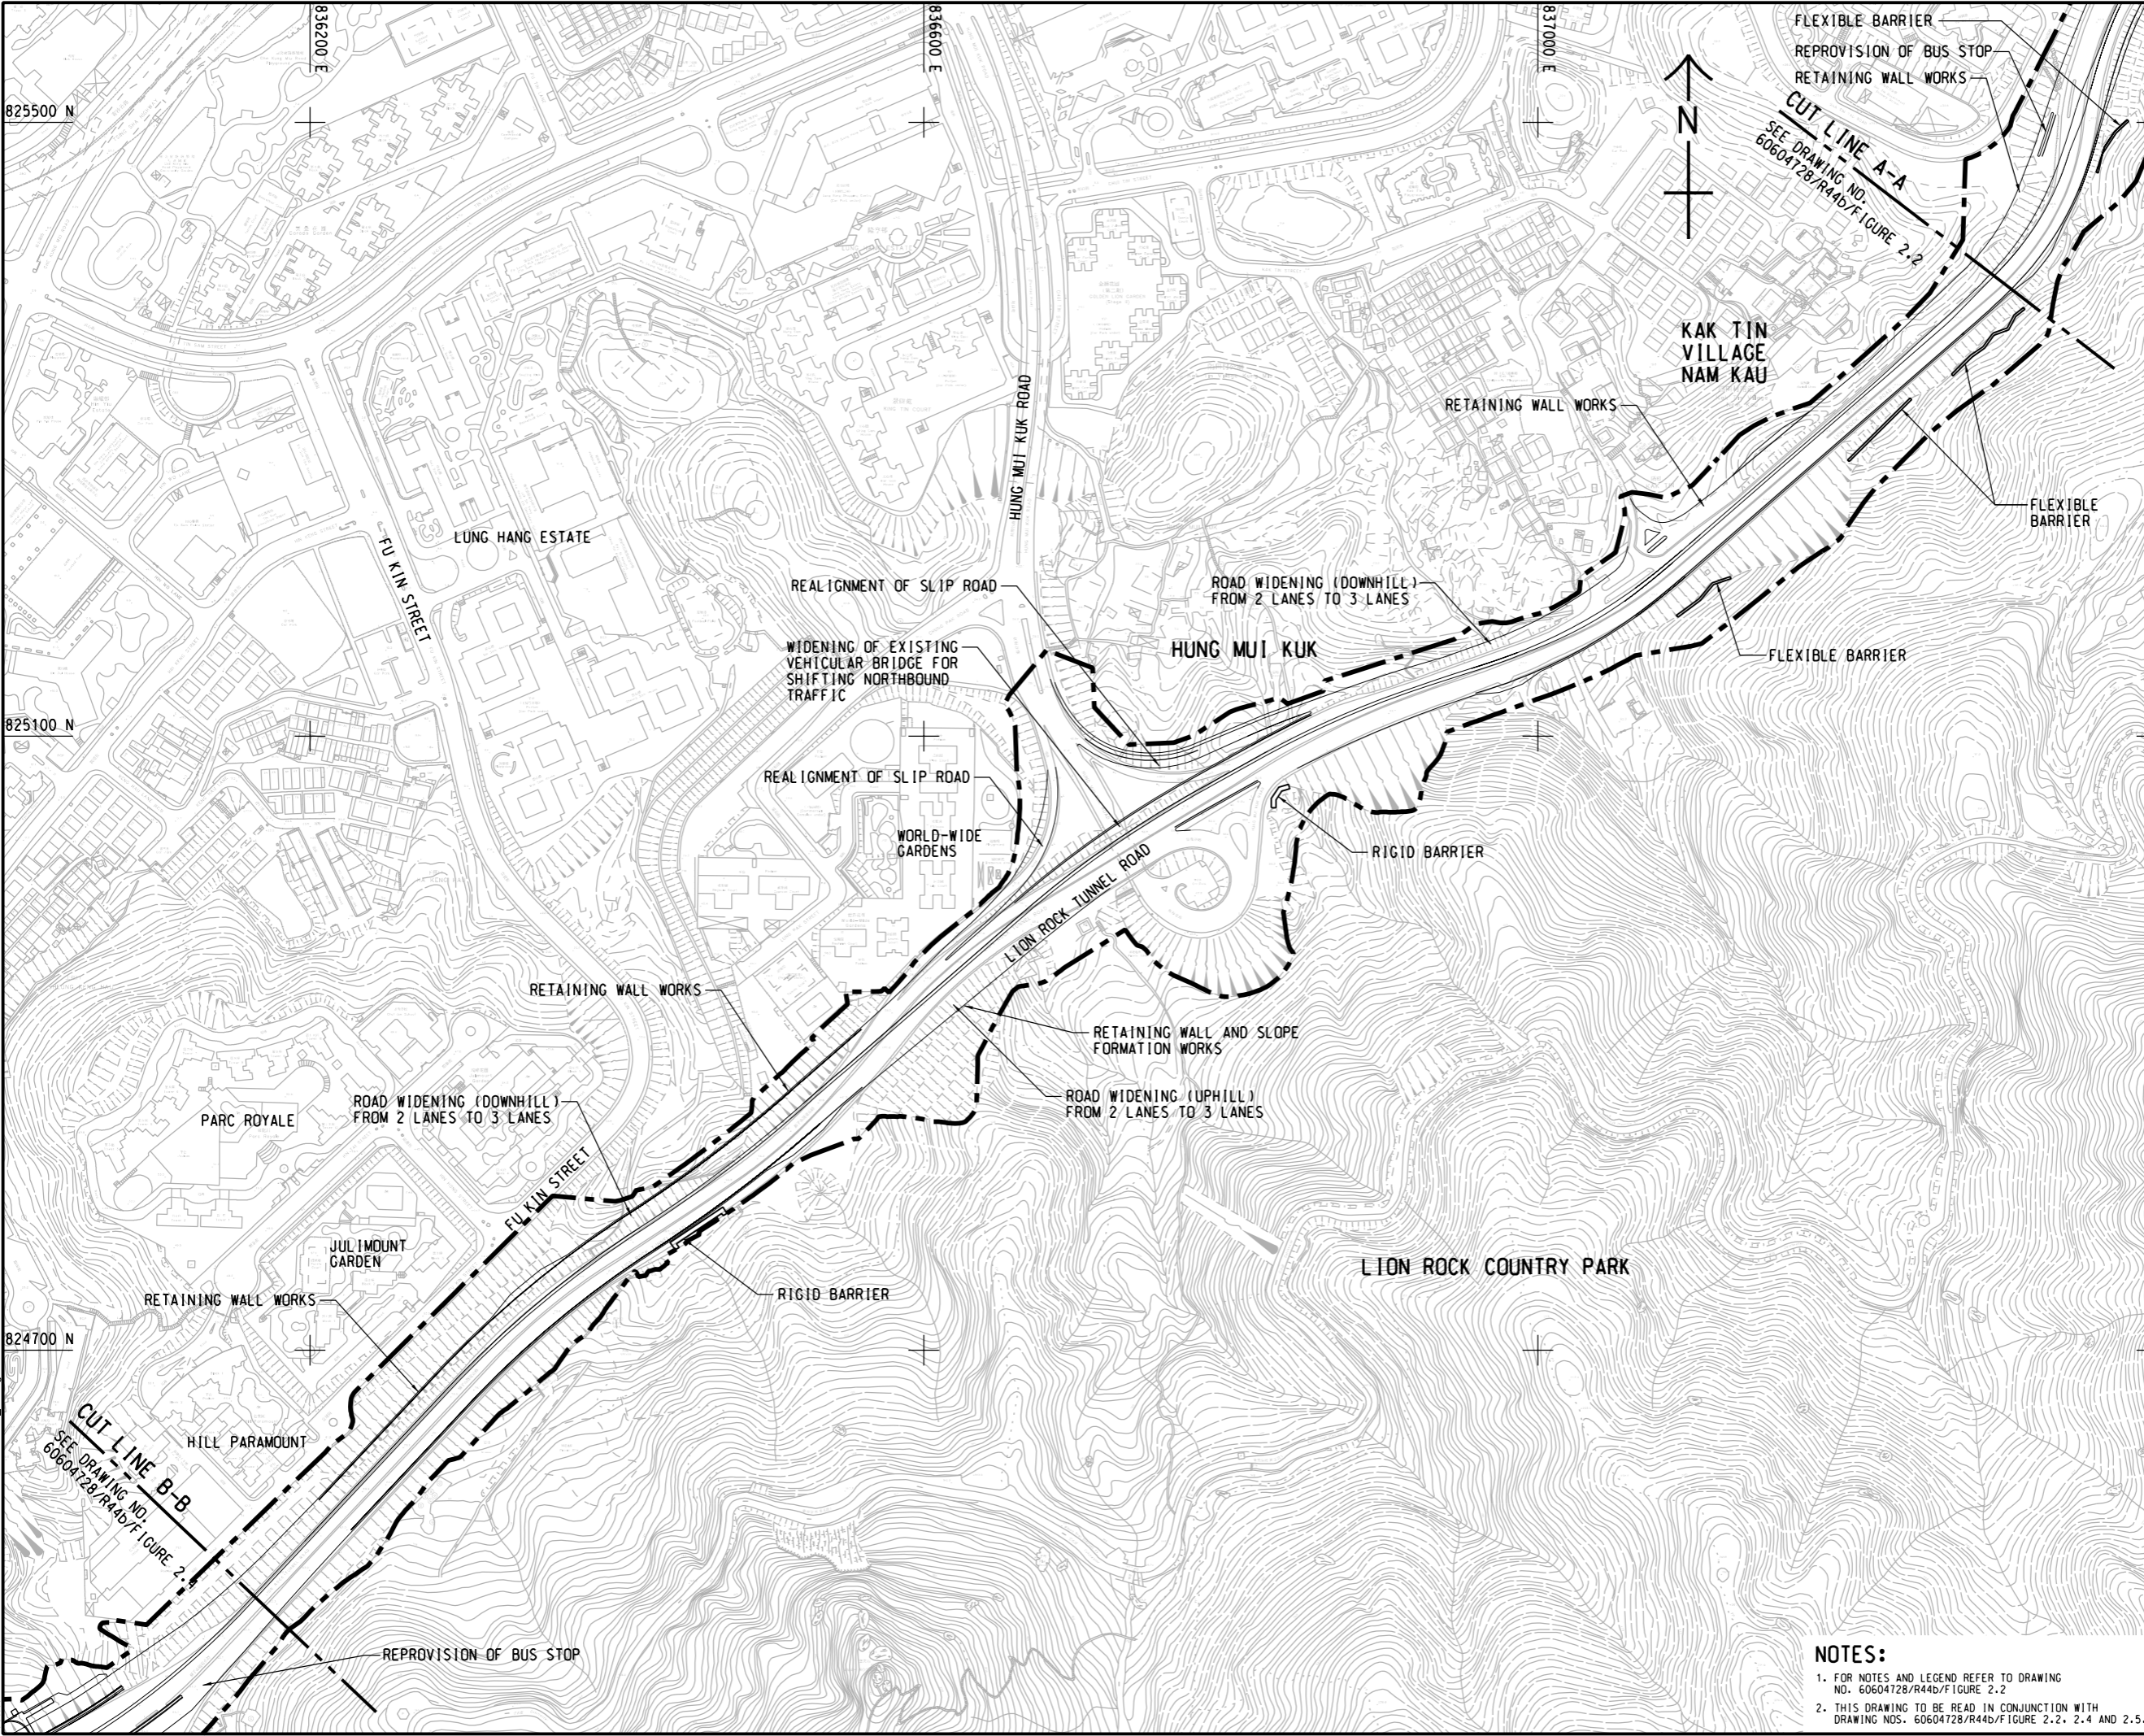

# AECOM

PROJECT  
**IMPROVEMENT OF LION ROCK TUNNEL - INVESTIGATION**

CLIENT  
  
**HIGHWAYS DEPARTMENT**

CONSULTANT  
 AECOM Asia Company Ltd.  
 www.aecom.com


SUB-CONSULTANTS  
 分列工程顧問公司

ISSUE/REVISION

NO.	DATE	DESCRIPTION	CHK.

STATUS

SCALE      DIMENSION UNIT  
 1:4000      METRES  
 KEY PLAN    A3 1:200000

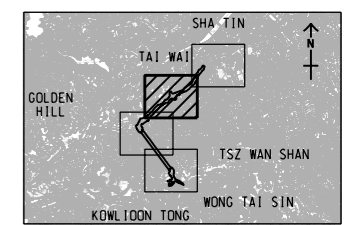


PROJECT NO.      AGREEMENT NO.  
 60604728      CE 48/2018(HY)

SHEET TITLE  
 GENERAL LAYOUT

SHEET NUMBER  
 60604728/R44b/FIGURE 2.3

- NOTES:**
- FOR NOTES AND LEGEND REFER TO DRAWING NO. 60604728/R44b/FIGURE 2.2
  - THIS DRAWING TO BE READ IN CONJUNCTION WITH DRAWING NOS. 60604728/R44b/FIGURE 2.2, 2.4 AND 2.5.

This drawing has been prepared for the use of AECOM's client. It may not be used, modified, reproduced or relied upon by third parties, except as agreed by AECOM or as required by law. AECOM accepts no responsibility, and denies any liability whatsoever, to any party that uses or relies on this drawing without AECOM's express written consent. All measurements must be obtained from the stated dimensions.

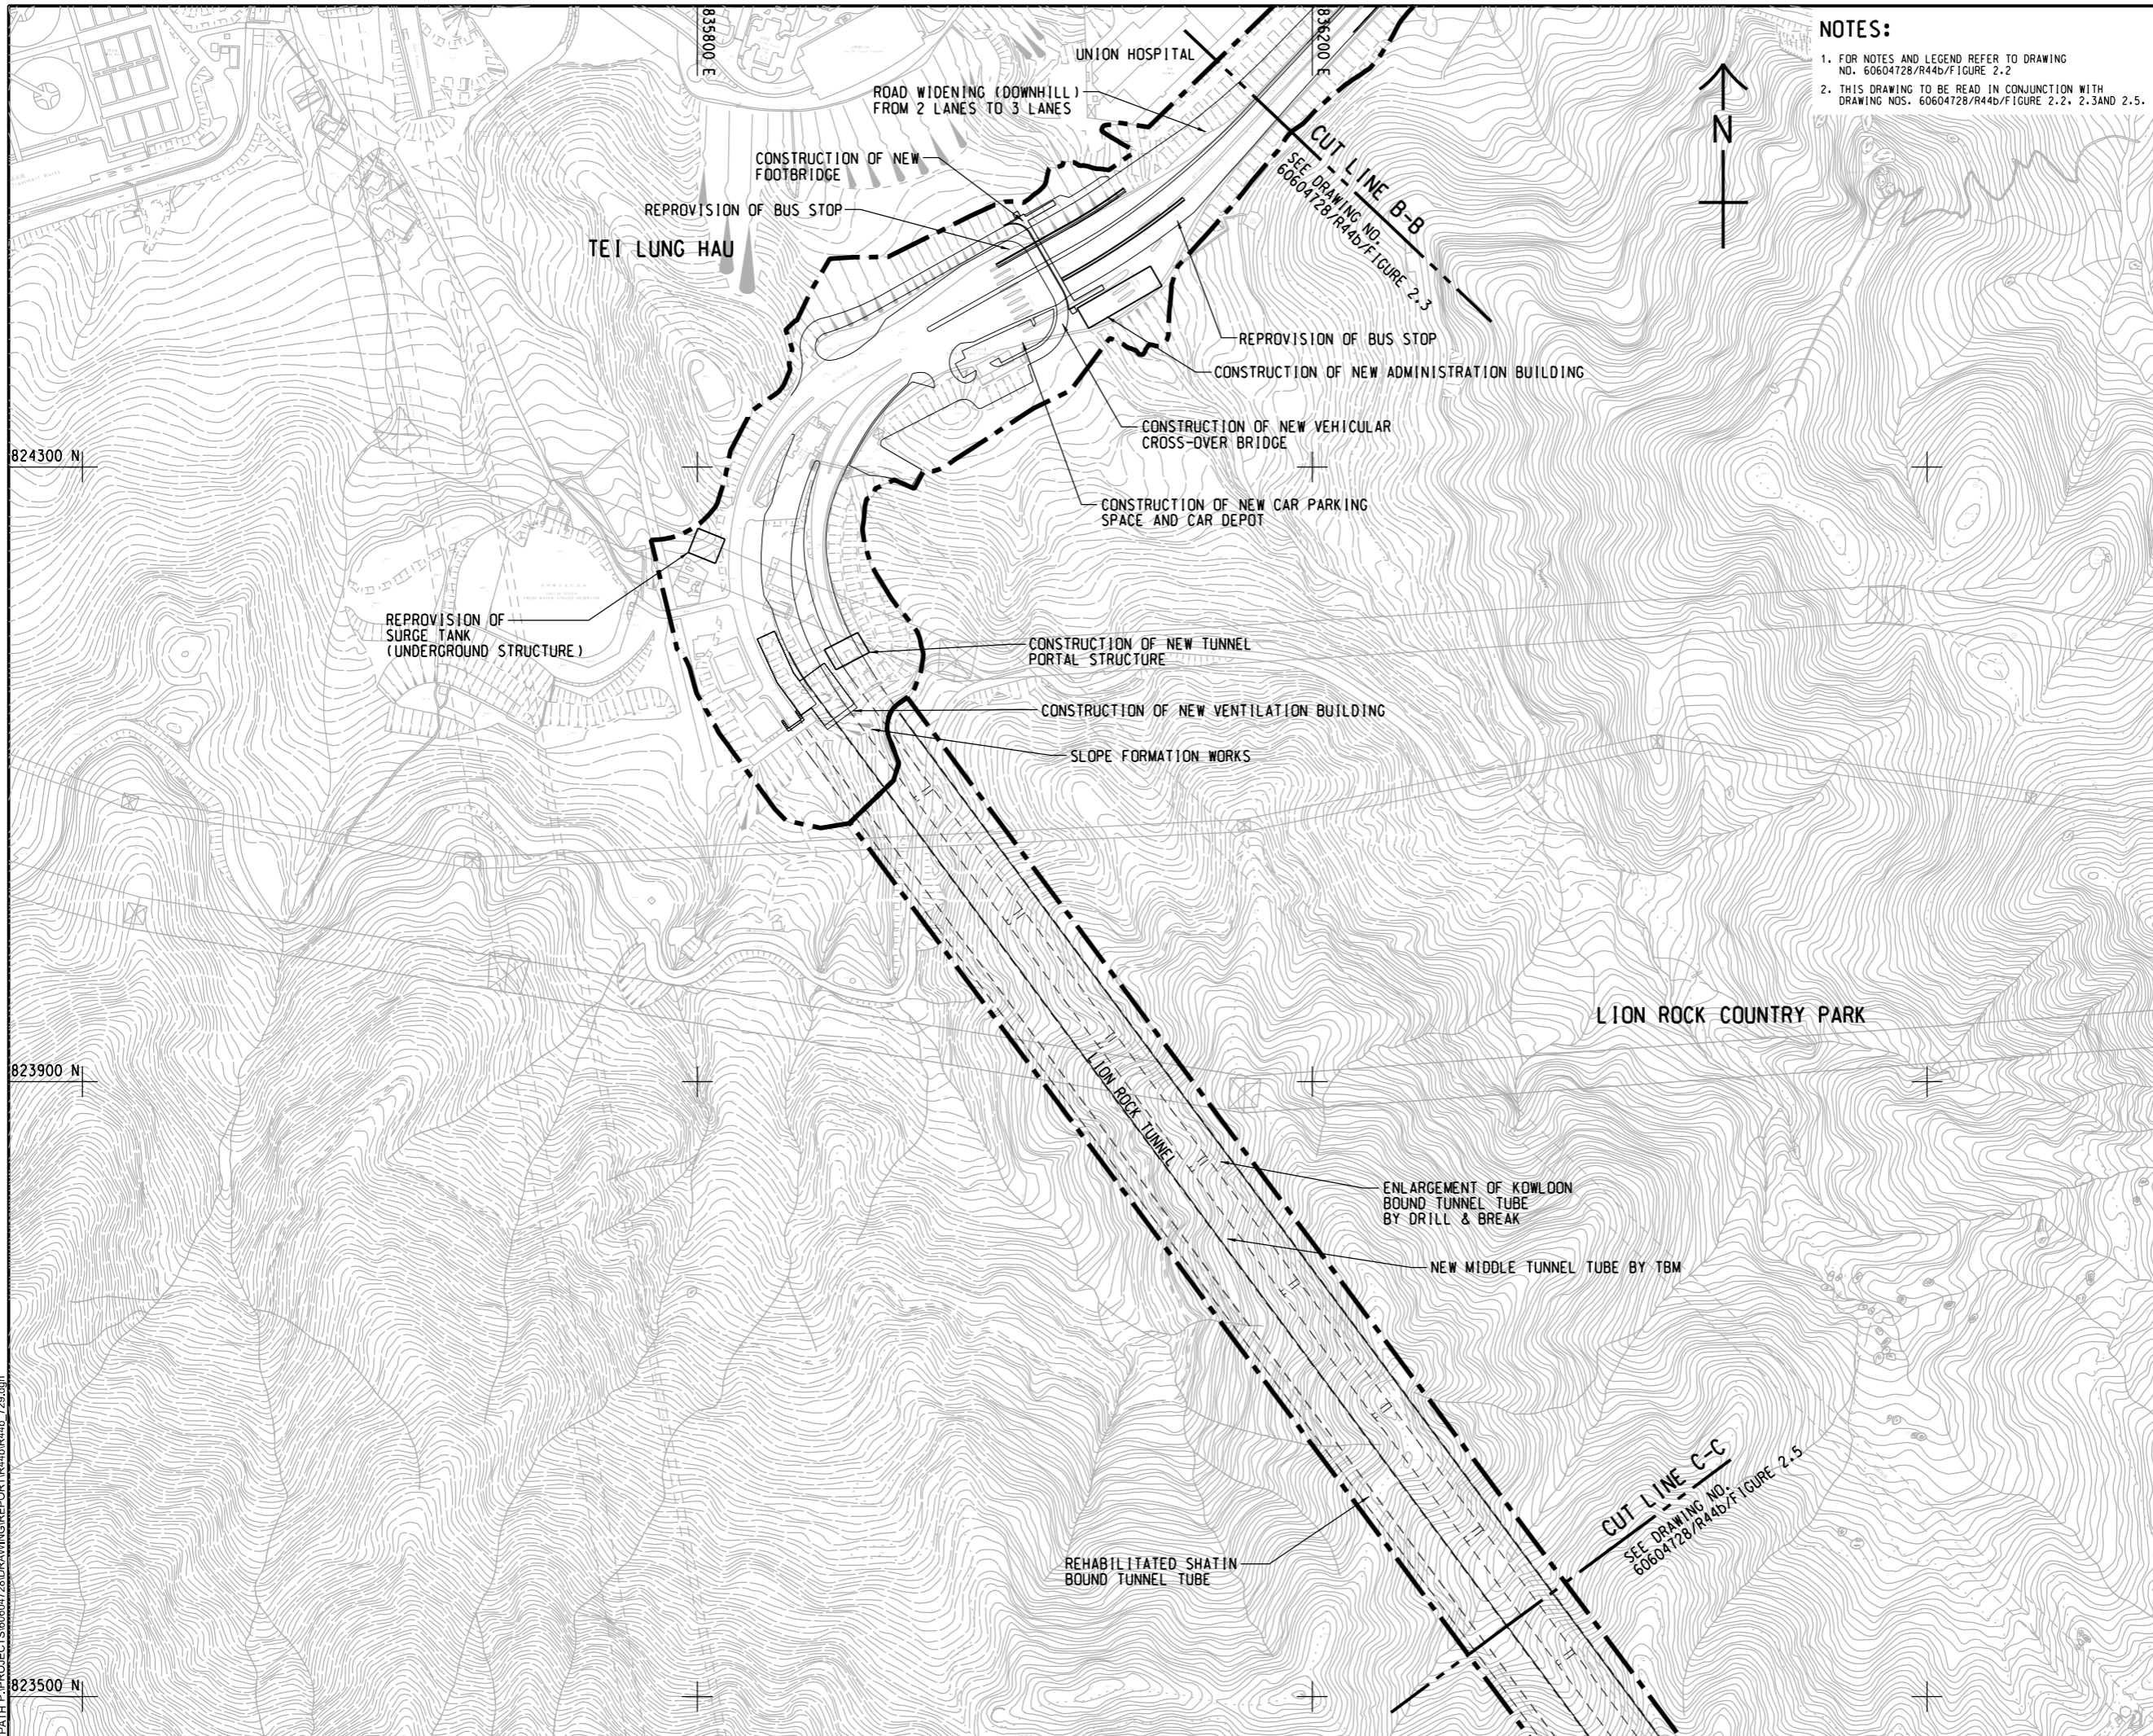

**NOTES:**

1. FOR NOTES AND LEGEND REFER TO DRAWING NO. 60604728/R44b/Figure 2.2
2. THIS DRAWING TO BE READ IN CONJUNCTION WITH DRAWING NOS. 60604728/R44b/Figure 2.2, 2.3 AND 2.5.



**PROJECT**  
 IMPROVEMENT OF LION ROCK TUNNEL - INVESTIGATION

**CLIENT**  
 路政署  
 HIGHWAYS DEPARTMENT

**CONSULTANT**  
 AECOM Asia Company Ltd.  
 www.aecom.com

**SUB-CONSULTANTS**  
 分判工程顧問公司

**ISSUE/REVISION**


IR	DATE	DESCRIPTION	CHK.

**STATUS**

**SCALE**      **DIMENSION UNIT**

A3 1:4000      METRES

**KEY PLAN**      A3 1:20000

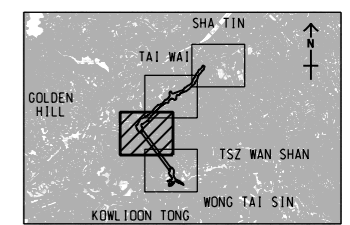

**PROJECT NO.**      **AGREEMENT NO.**

60604728      CE 48/2018(HY)

**SHEET TITLE**


GENERAL LAYOUT

**SHEET NUMBER**

60604728/R44b/FIGURE 2.4

This drawing has been prepared for the use of AECOM's client. It may not be used, modified, reproduced or relied upon by third parties, except as agreed by AECOM or as required by law. AECOM accepts no responsibility, and disclaims any liability, whatsoever, for any part, that uses or relies on this drawing without AECOM's express written consent. All measurements must be obtained from the stated dimensions.

ISO A1 594mm x 841mm  
Approved:  
Checked:  
Designer:  
Project Management Initials:  
2022/7/19  
P:\PROJECTS\60604728\DRAWING\REPORT\440144b\_730.dgn  
2022/7/19  
P:\PROJECTS\60604728\DRAWING\REPORT\440144b\_730.dgn

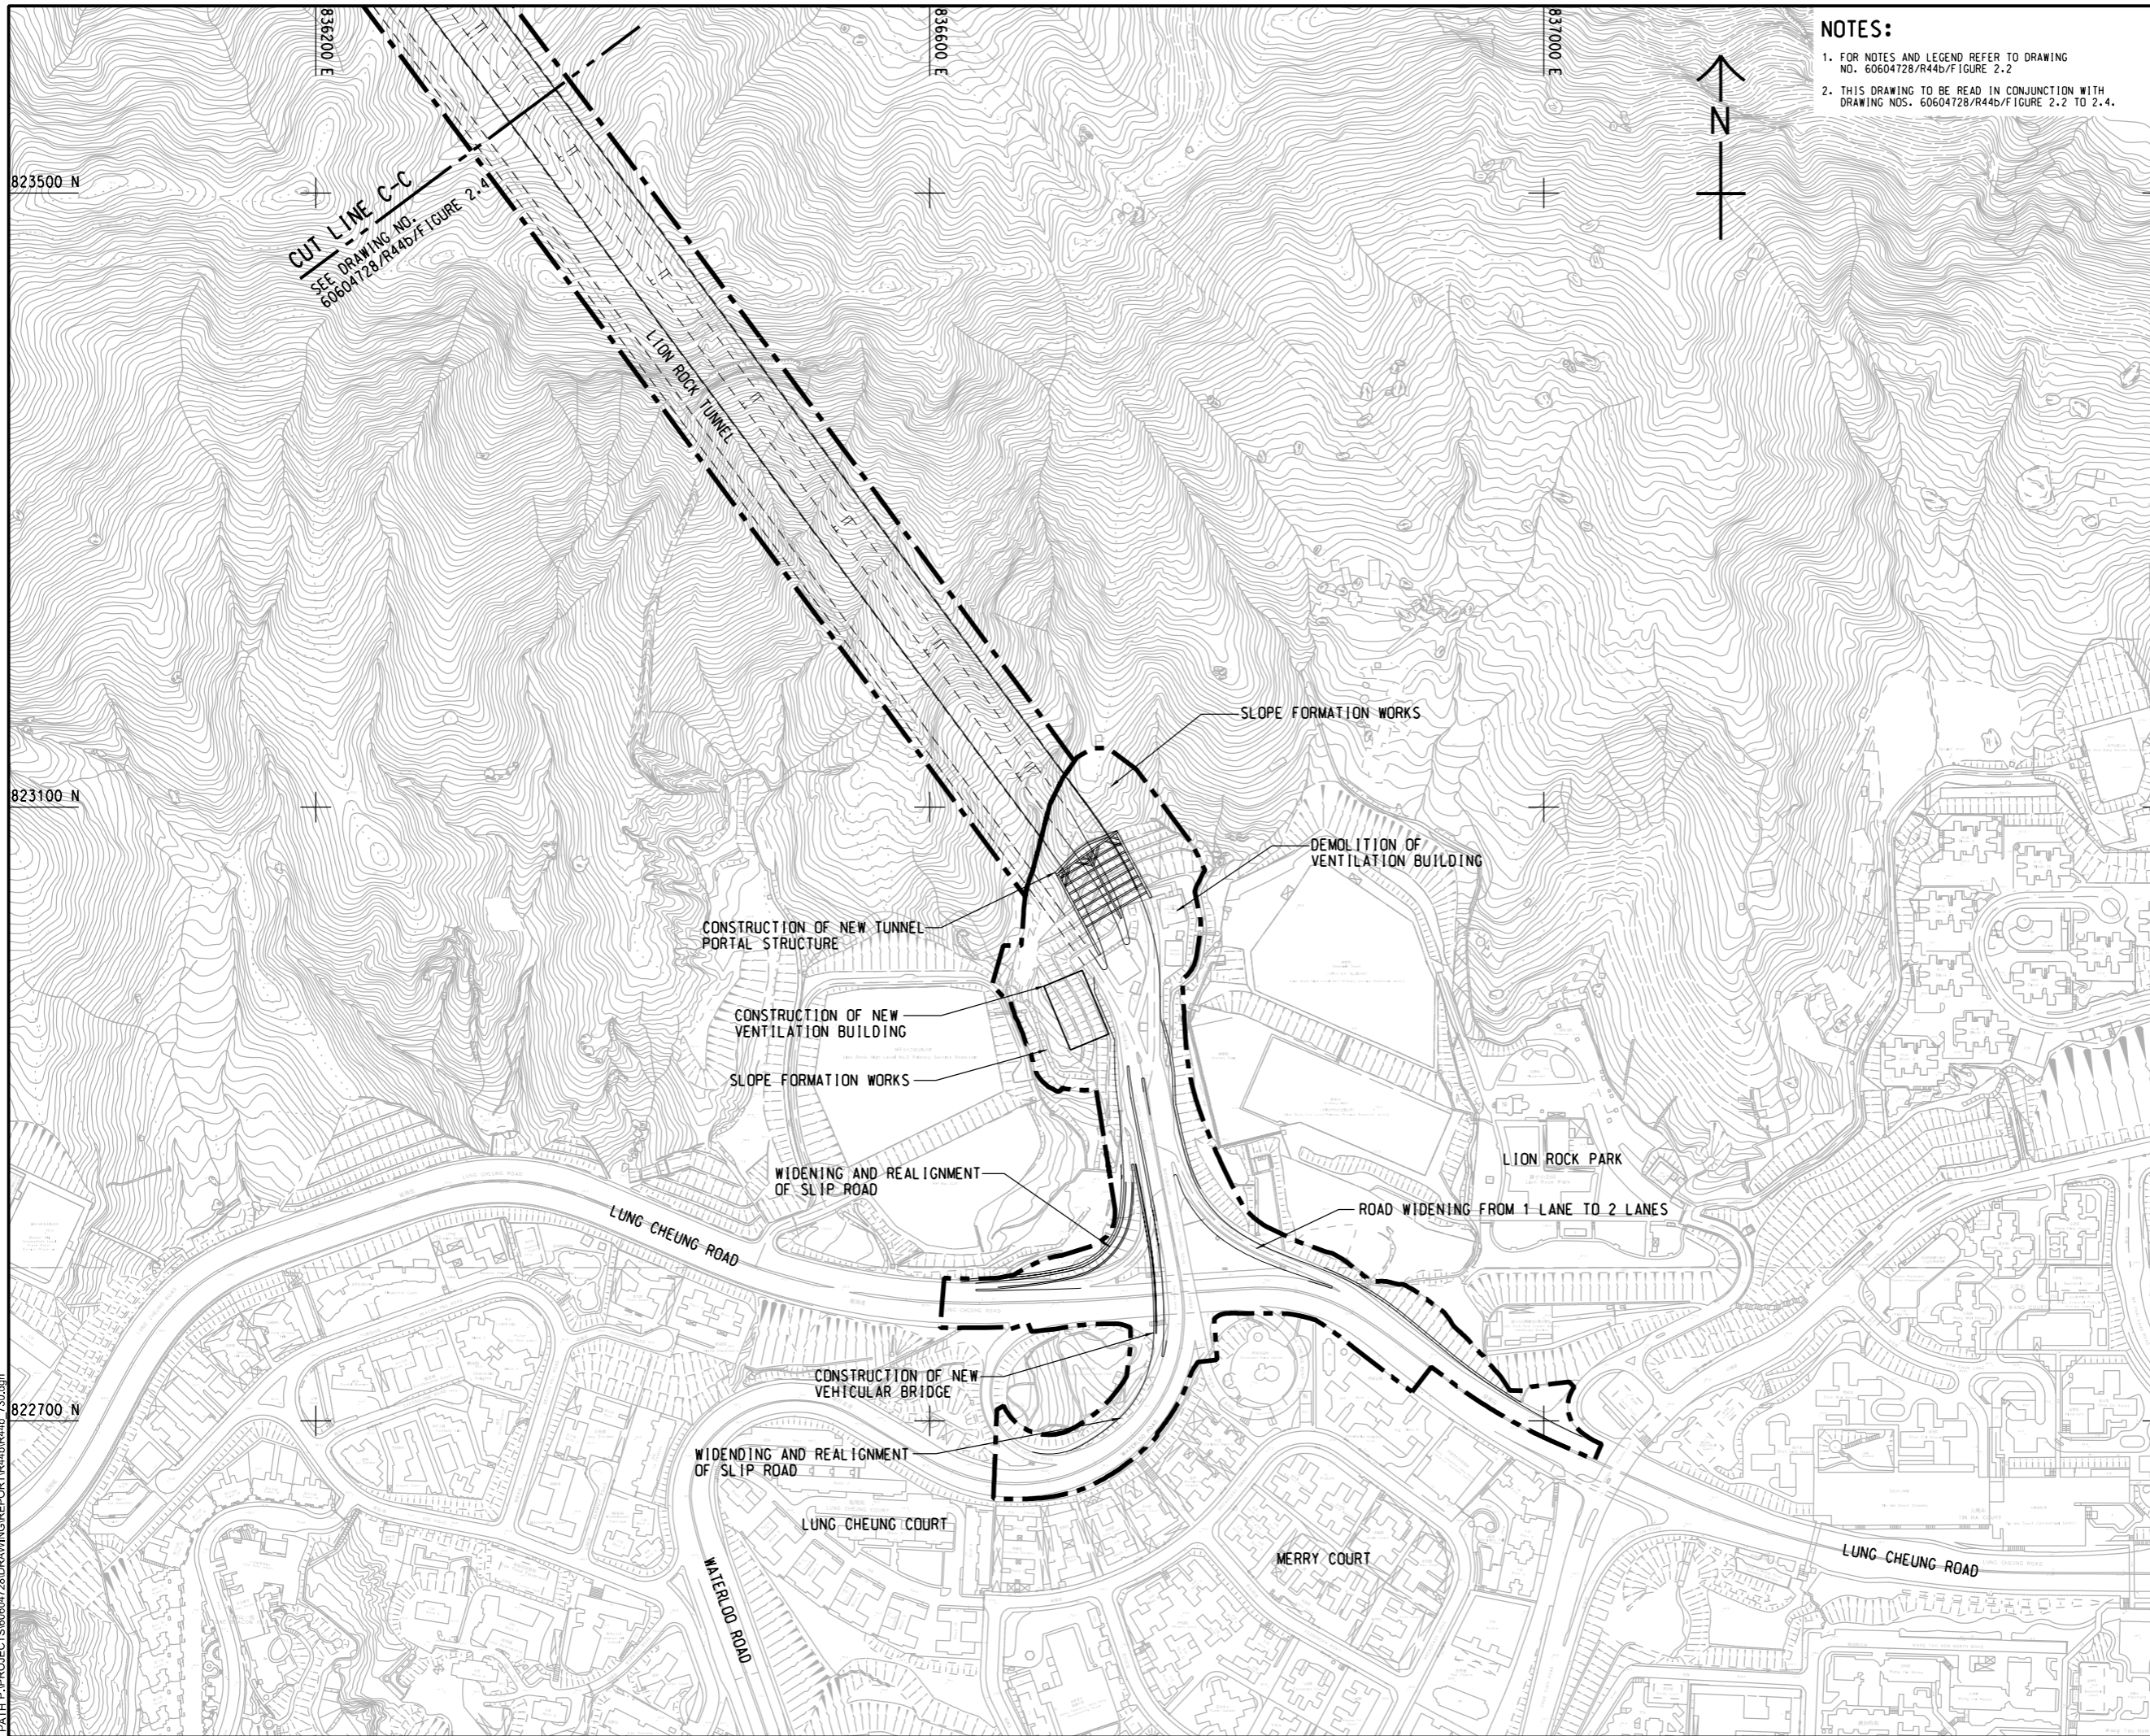

**NOTES:**  
 1. FOR NOTES AND LEGEND REFER TO DRAWING NO. 60604728/R44b/FIGURE 2.2  
 2. THIS DRAWING TO BE READ IN CONJUNCTION WITH DRAWING NOS. 60604728/R44b/FIGURE 2.2 TO 2.4.

**AECOM**

PROJECT  
**IMPROVEMENT OF LION ROCK TUNNEL - INVESTIGATION**

CLIENT  
**路政署  
 HIGHWAYS DEPARTMENT**

CONSULTANT  
**AECOM Asia Company Ltd.  
 www.aecom.com**

SUB-CONSULTANTS  
 分列工程顧問公司

**ISSUE/REVISION**


NO.	DATE	DESCRIPTION	CHK.

**STATUS**  
 狀態

**SCALE**  
 比例尺: A3 1:4000

**DIMENSION UNIT**  
 尺寸單位: METRES

**KEY PLAN** A3 1:200000

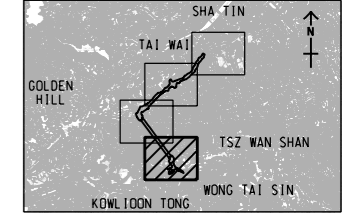

**PROJECT NO.**  
 項目編號: 60604728

**AGREEMENT NO.**  
 協議編號: CE 48/2018(HY)

**SHEET TITLE**  
 圖紙名稱: GENERAL LAYOUT

**SHEET NUMBER**  
 圖紙編號: 60604728/R44b/FIGURE 2.5

SHEET 4 OF 4

This drawing has been prepared for the use of AECOM's client. It may not be used, modified, reproduced or relied upon by third parties, except as agreed by AECOM or as required by law. AECOM accepts no responsibility, and denies any liability whatsoever, for any part, that less or relies on this drawing without AECOM's express written consent. All measurements must be obtained from the stated dimensions.