


ISO A1 594mm x 841mm
 Approved:
 Checked:
 Designer:
 Project Management Initials:

2022/7/19
 PATH PROJECTS/0604728/DRAWING/REPORT/440444b_721.dgn
 Plot File by: ZHLZ

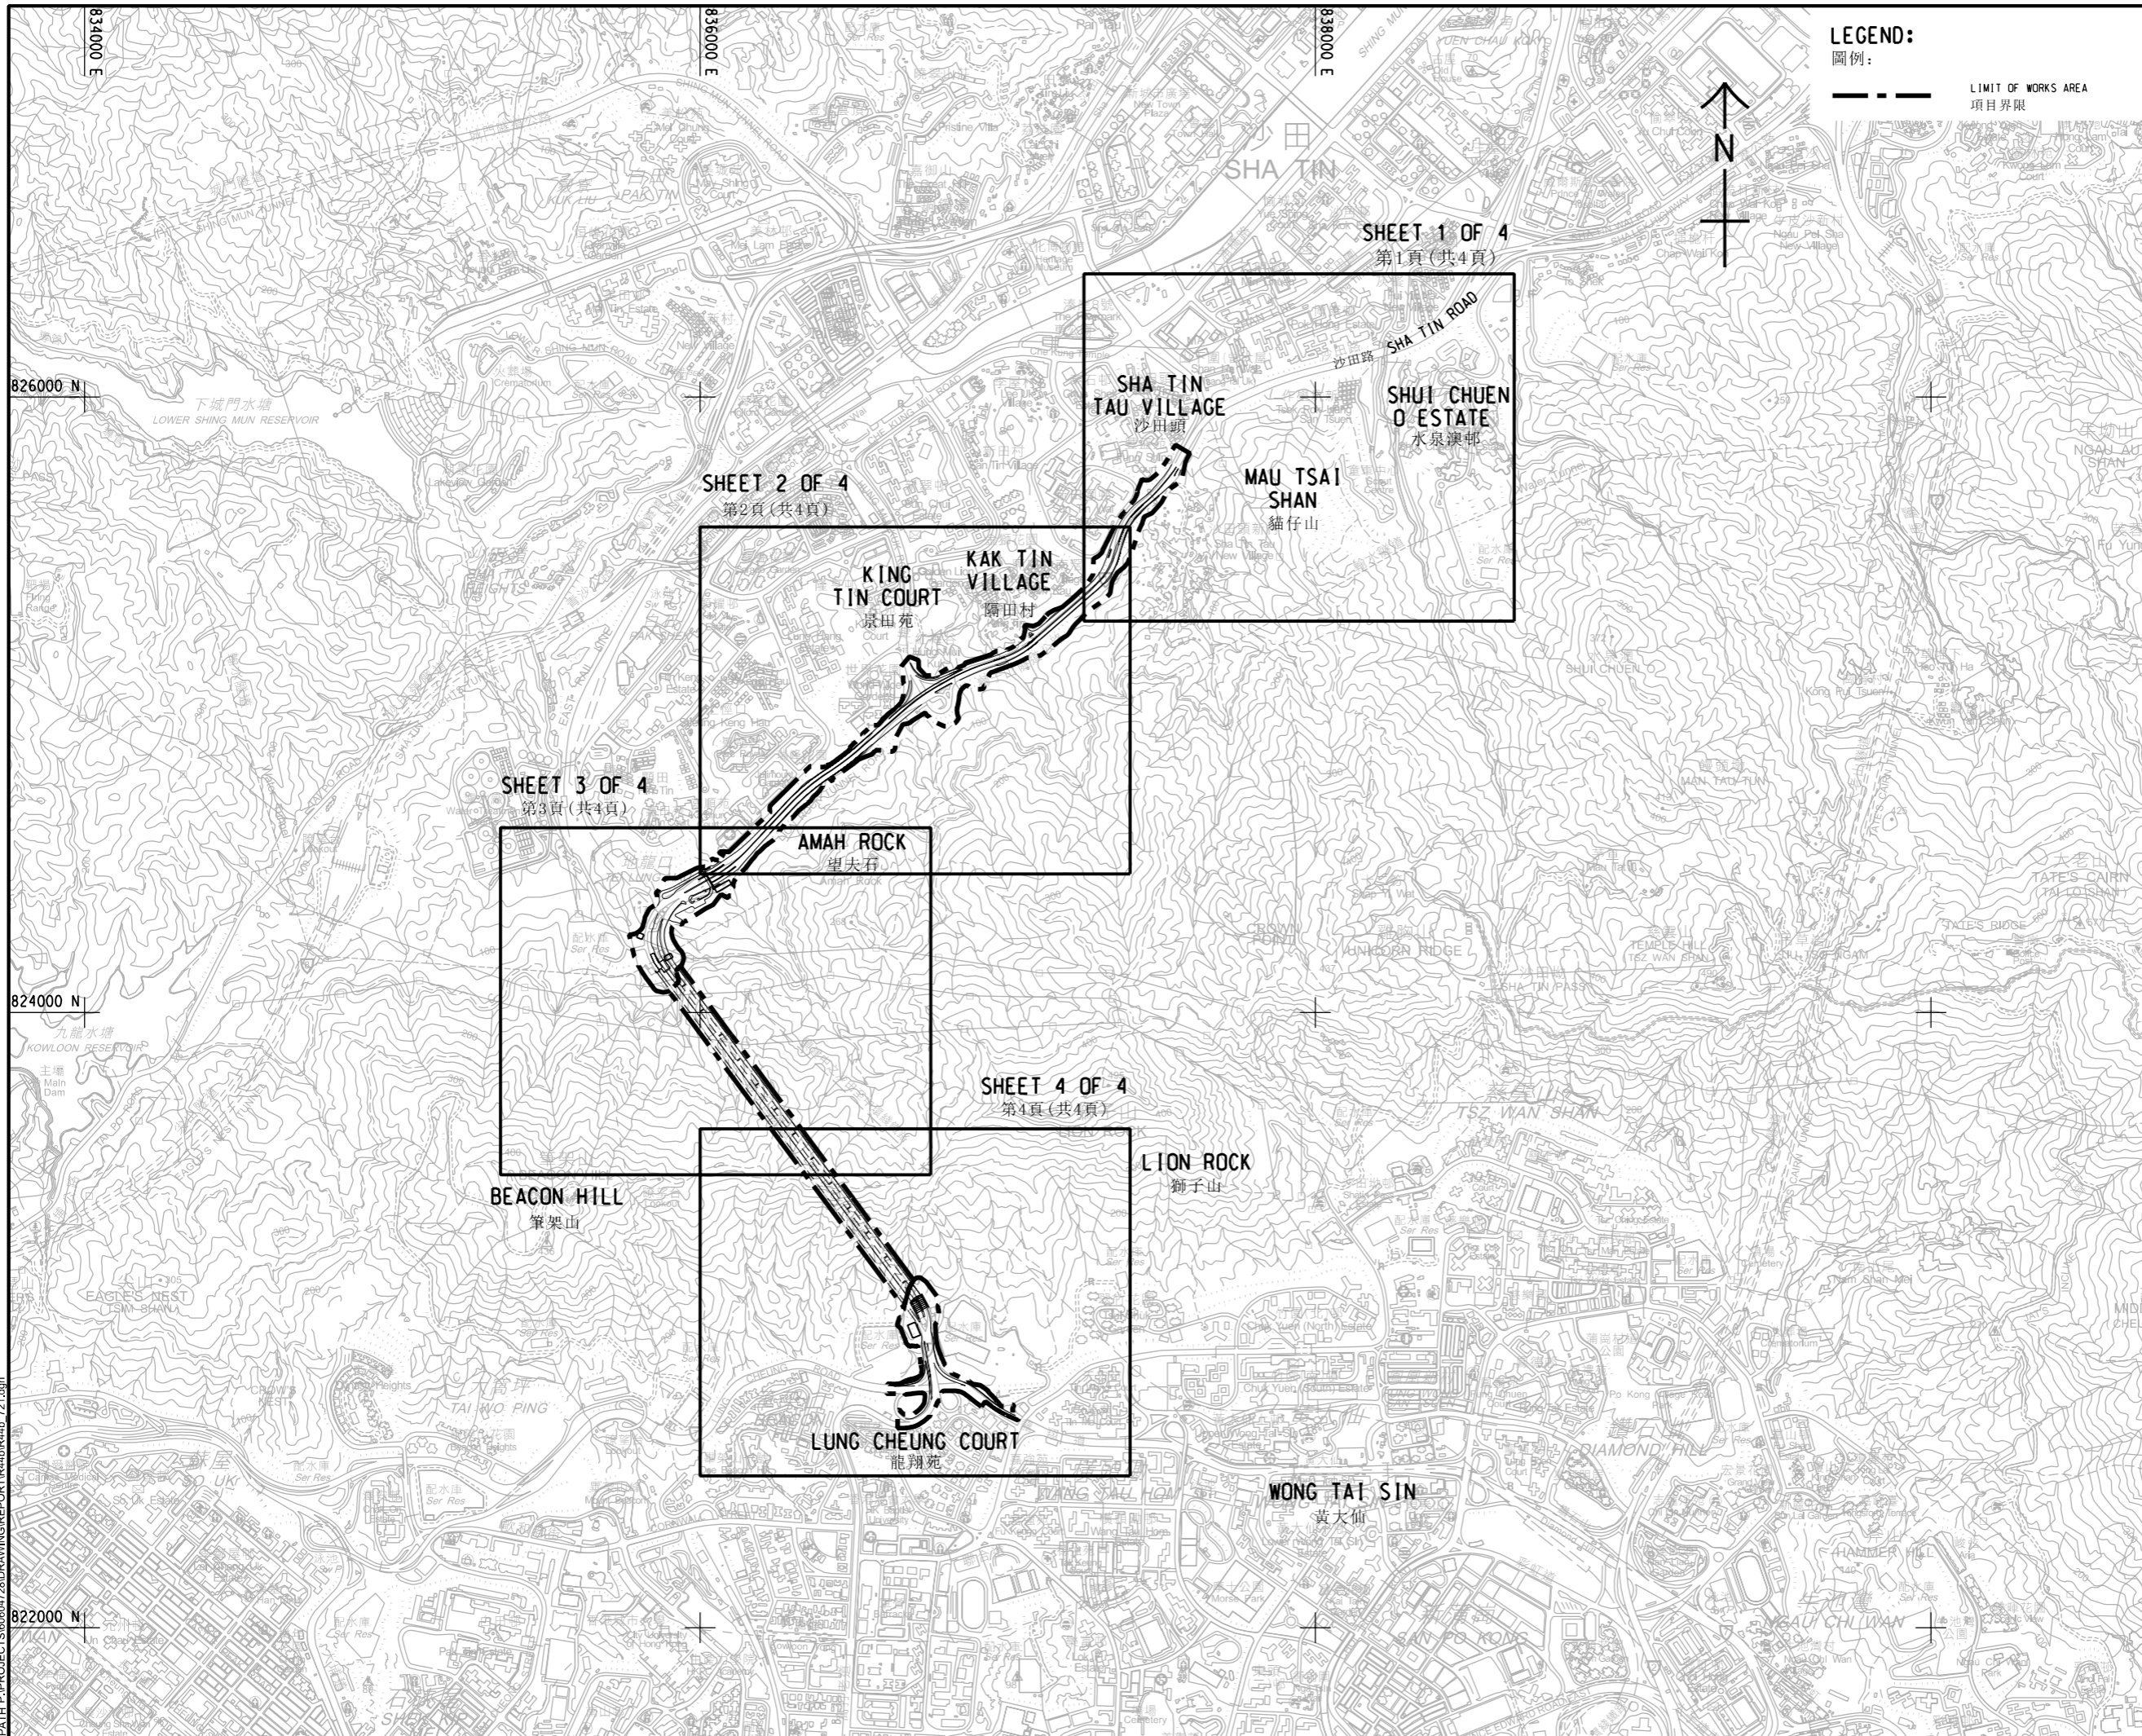

AECOM

PROJECT
 項目
IMPROVEMENT OF LION ROCK TUNNEL - INVESTIGATION

CLIENT
 業主
 **HIGHWAYS DEPARTMENT**

CONSULTANT
 顧問公司
 AECOM Asia Company Ltd.
 www.aecom.com

SUB-CONSULTANTS
 分判工程師/顧問公司

ISSUE/REVISION
 修訂

IR	DATE	DESCRIPTION	CHK.

STATUS
 狀況

SCALE
 比例
 A3 1 : 20000

DIMENSION UNIT
 尺寸單位
 METRES

KEY PLAN
 索引圖

PROJECT NO.
 項目編號
 60604728

AGREEMENT NO.
 協議編號
 CE 48/2018(HY)

SHEET TITLE
 圖紙名稱
 LOCATION PLAN OF THE PROJECT
 項目位置圖

SHEET NUMBER
 圖紙編號

60604728/R44b/FIGURE 2.1

This drawing has been prepared for the use of AECOM's client. It may not be used, modified, reproduced or relied upon by third parties, except as agreed by AECOM or as required by law. AECOM accepts no responsibility, and disclaims any liability, whatsoever, for any part, in whole or in part, that is used or relied upon in this drawing without AECOM's express written consent. All measurements must be obtained from the stated dimensions.