


ISO A1 594mm x 841mm
 Approved:
 Checked:
 Designer:
 Project Management Initials:



LEGEND:
 - - - - - LIMIT OF WORKS AREA

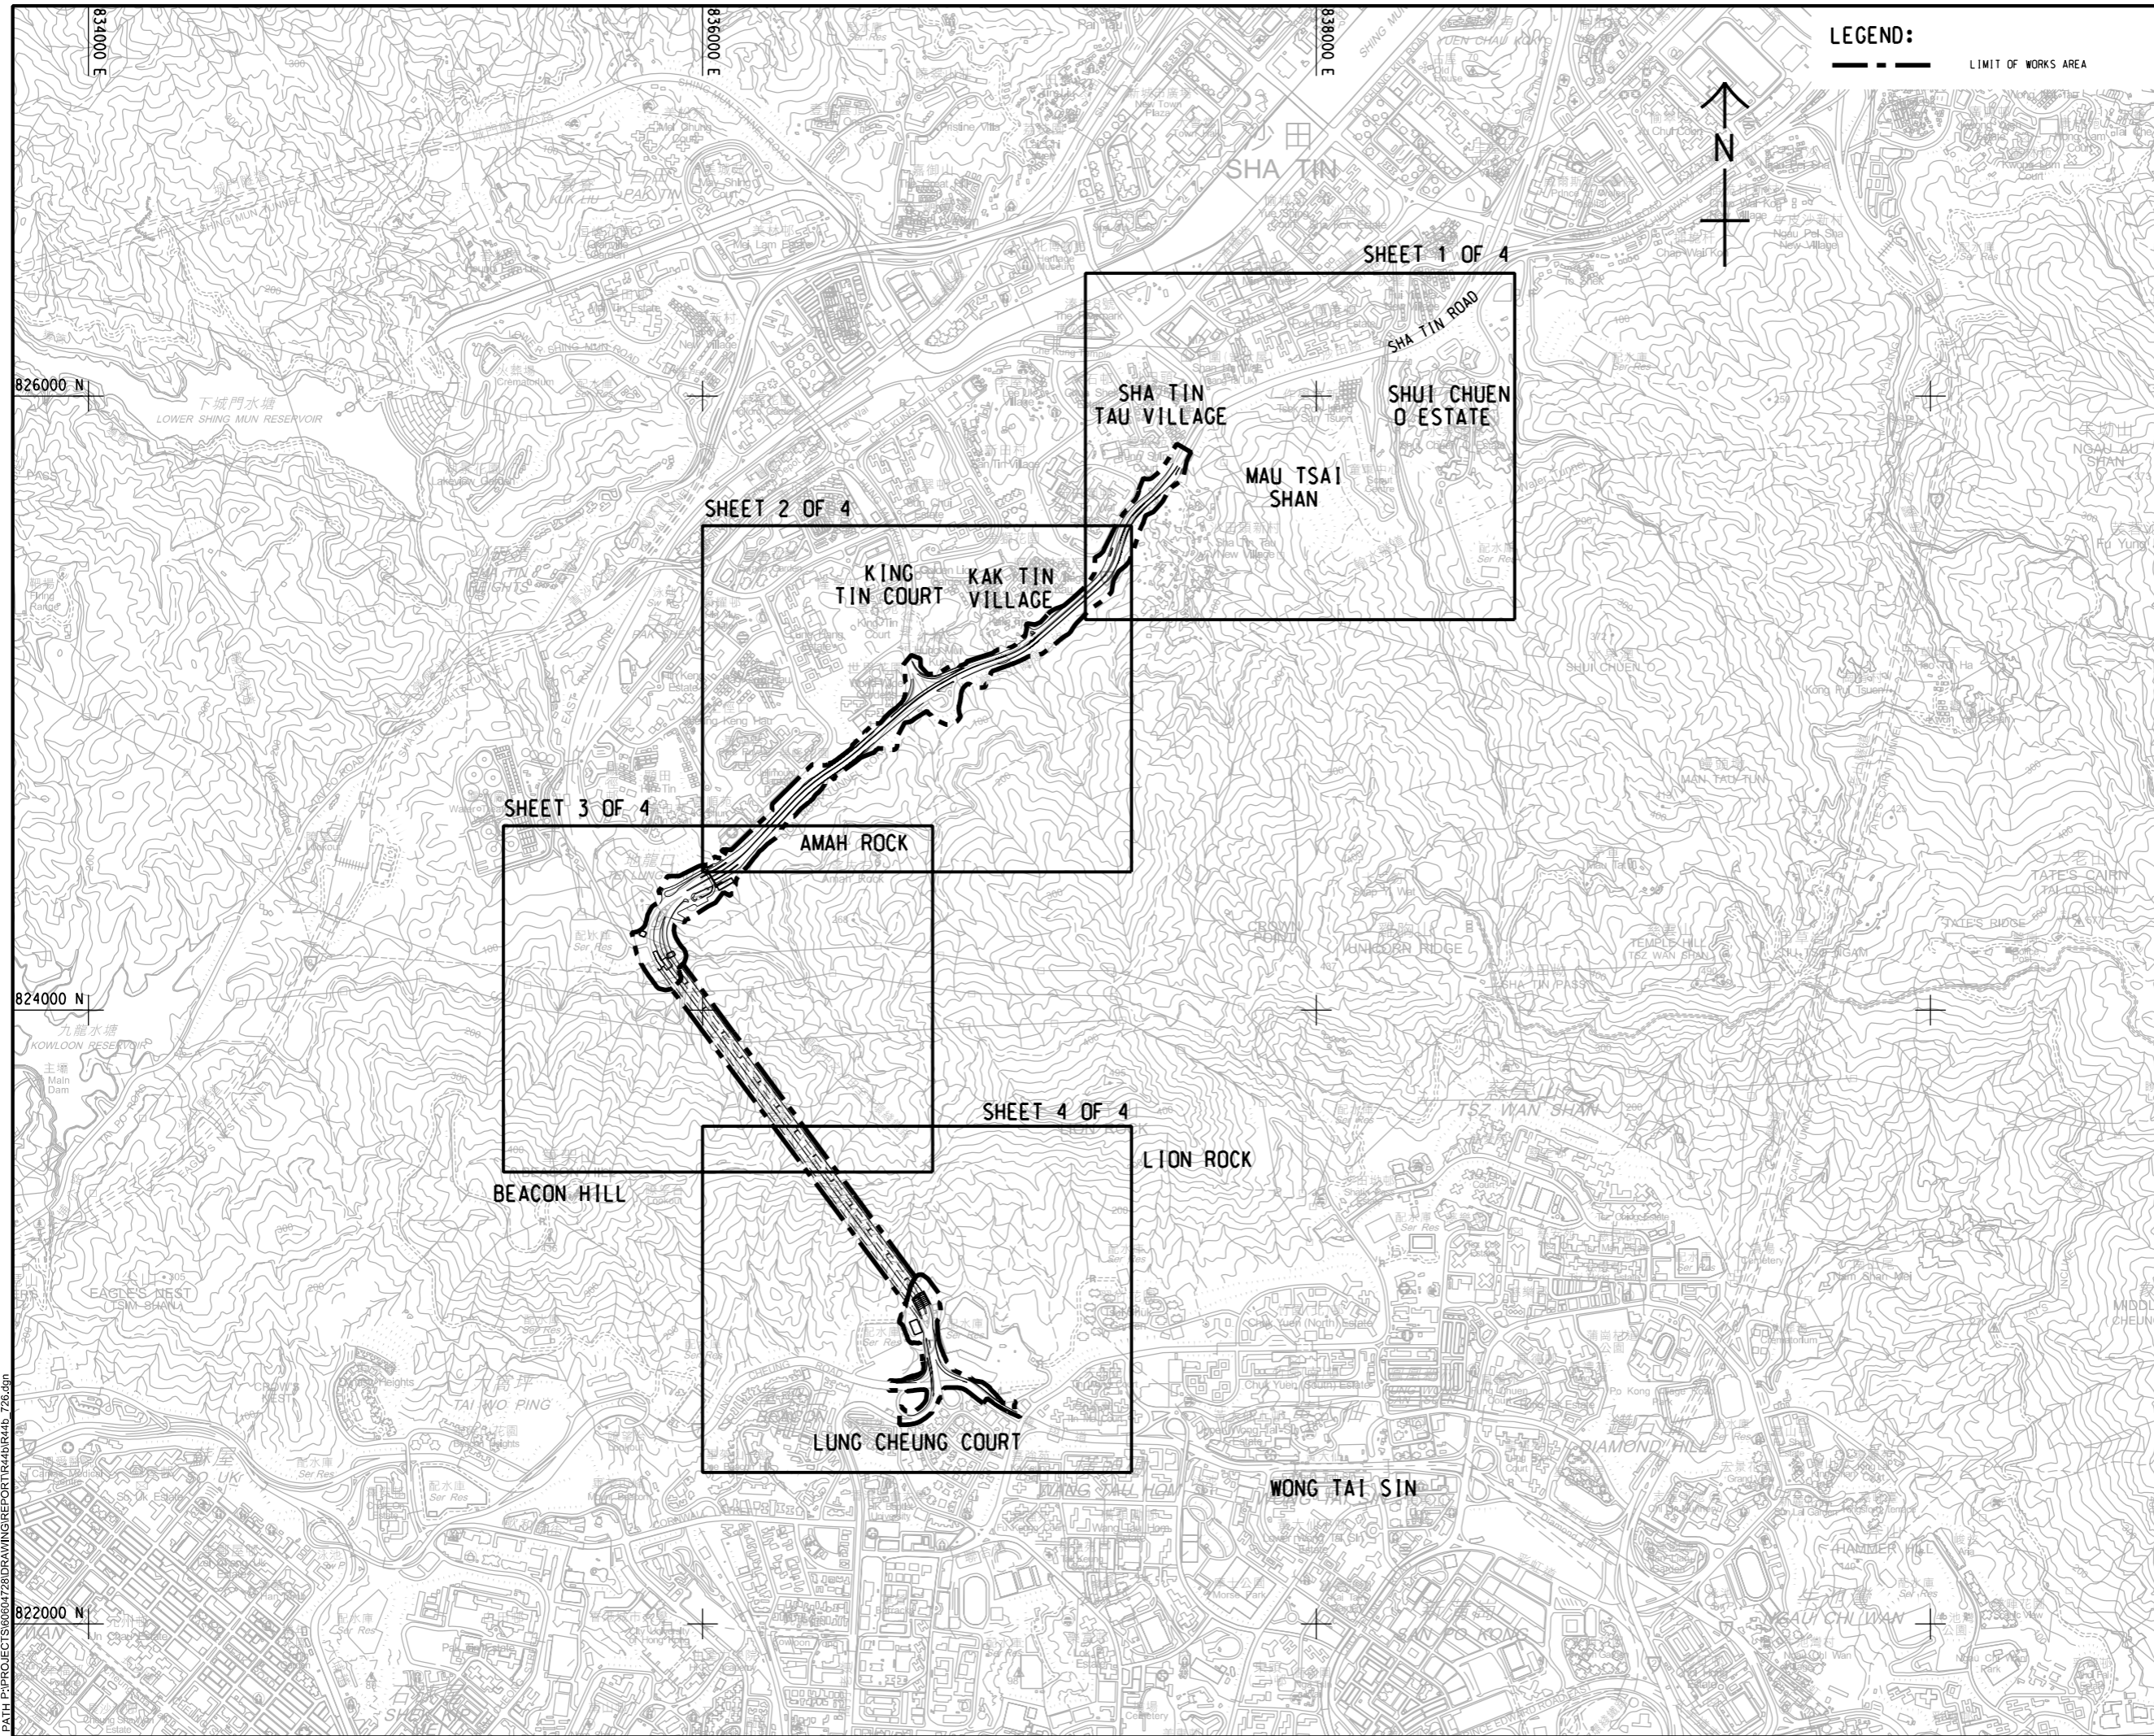

PROJECT
 項目
IMPROVEMENT OF LION ROCK TUNNEL - INVESTIGATION

CLIENT
 業主
HIGHWAYS DEPARTMENT

CONSULTANT
 顧問公司
 AECOM Asia Company Ltd.
 www.aecom.com

SUB-CONSULTANTS
 分判工程顧問公司

ISSUE/REVISION
 修訂

IR	DATE	DESCRIPTION	CHK.

STATUS
 狀況

SCALE **DIMENSION UNIT**
 比例 單位

A3 1 : 20000 METRES

KEY PLAN
 索引圖

PROJECT NO. **AGREEMENT NO.**
 項目編號 協議編號

60604728 CE 48/2018(HY)

SHEET TITLE
 圖紙名稱

LOCATION PLAN OF THE PROJECT

SHEET NUMBER
 圖紙編號

60604728/R44b/FIGURE 2.1

Plot File by: ZHLZ
 PATH: P:\PROJECTS\60604728\DRAWING\REPORT\W44b\R44b_726.dgn
 2022/7/19

This drawing has been prepared for the use of AECOM's client. It may not be used, modified, reproduced or relied upon by third parties, except as agreed by AECOM or as required by law. AECOM accepts no responsibility, and disclaims any liability, whatsoever, for any part, that uses or relies on this drawing without AECOM's express written consent. All measurements must be obtained from the stated dimensions.