


ISO A1 594mm x 841mm
Approved:
Checked:
Designer:
Project Management Initials:
2022/6/28
P:\PROJECTS\60604728\DRAWING\REPORT\4401R44b_722.dwg
P:\PROJECTS\60604728\DRAWING\REPORT\4401R44b_722.dwg
WANGDF

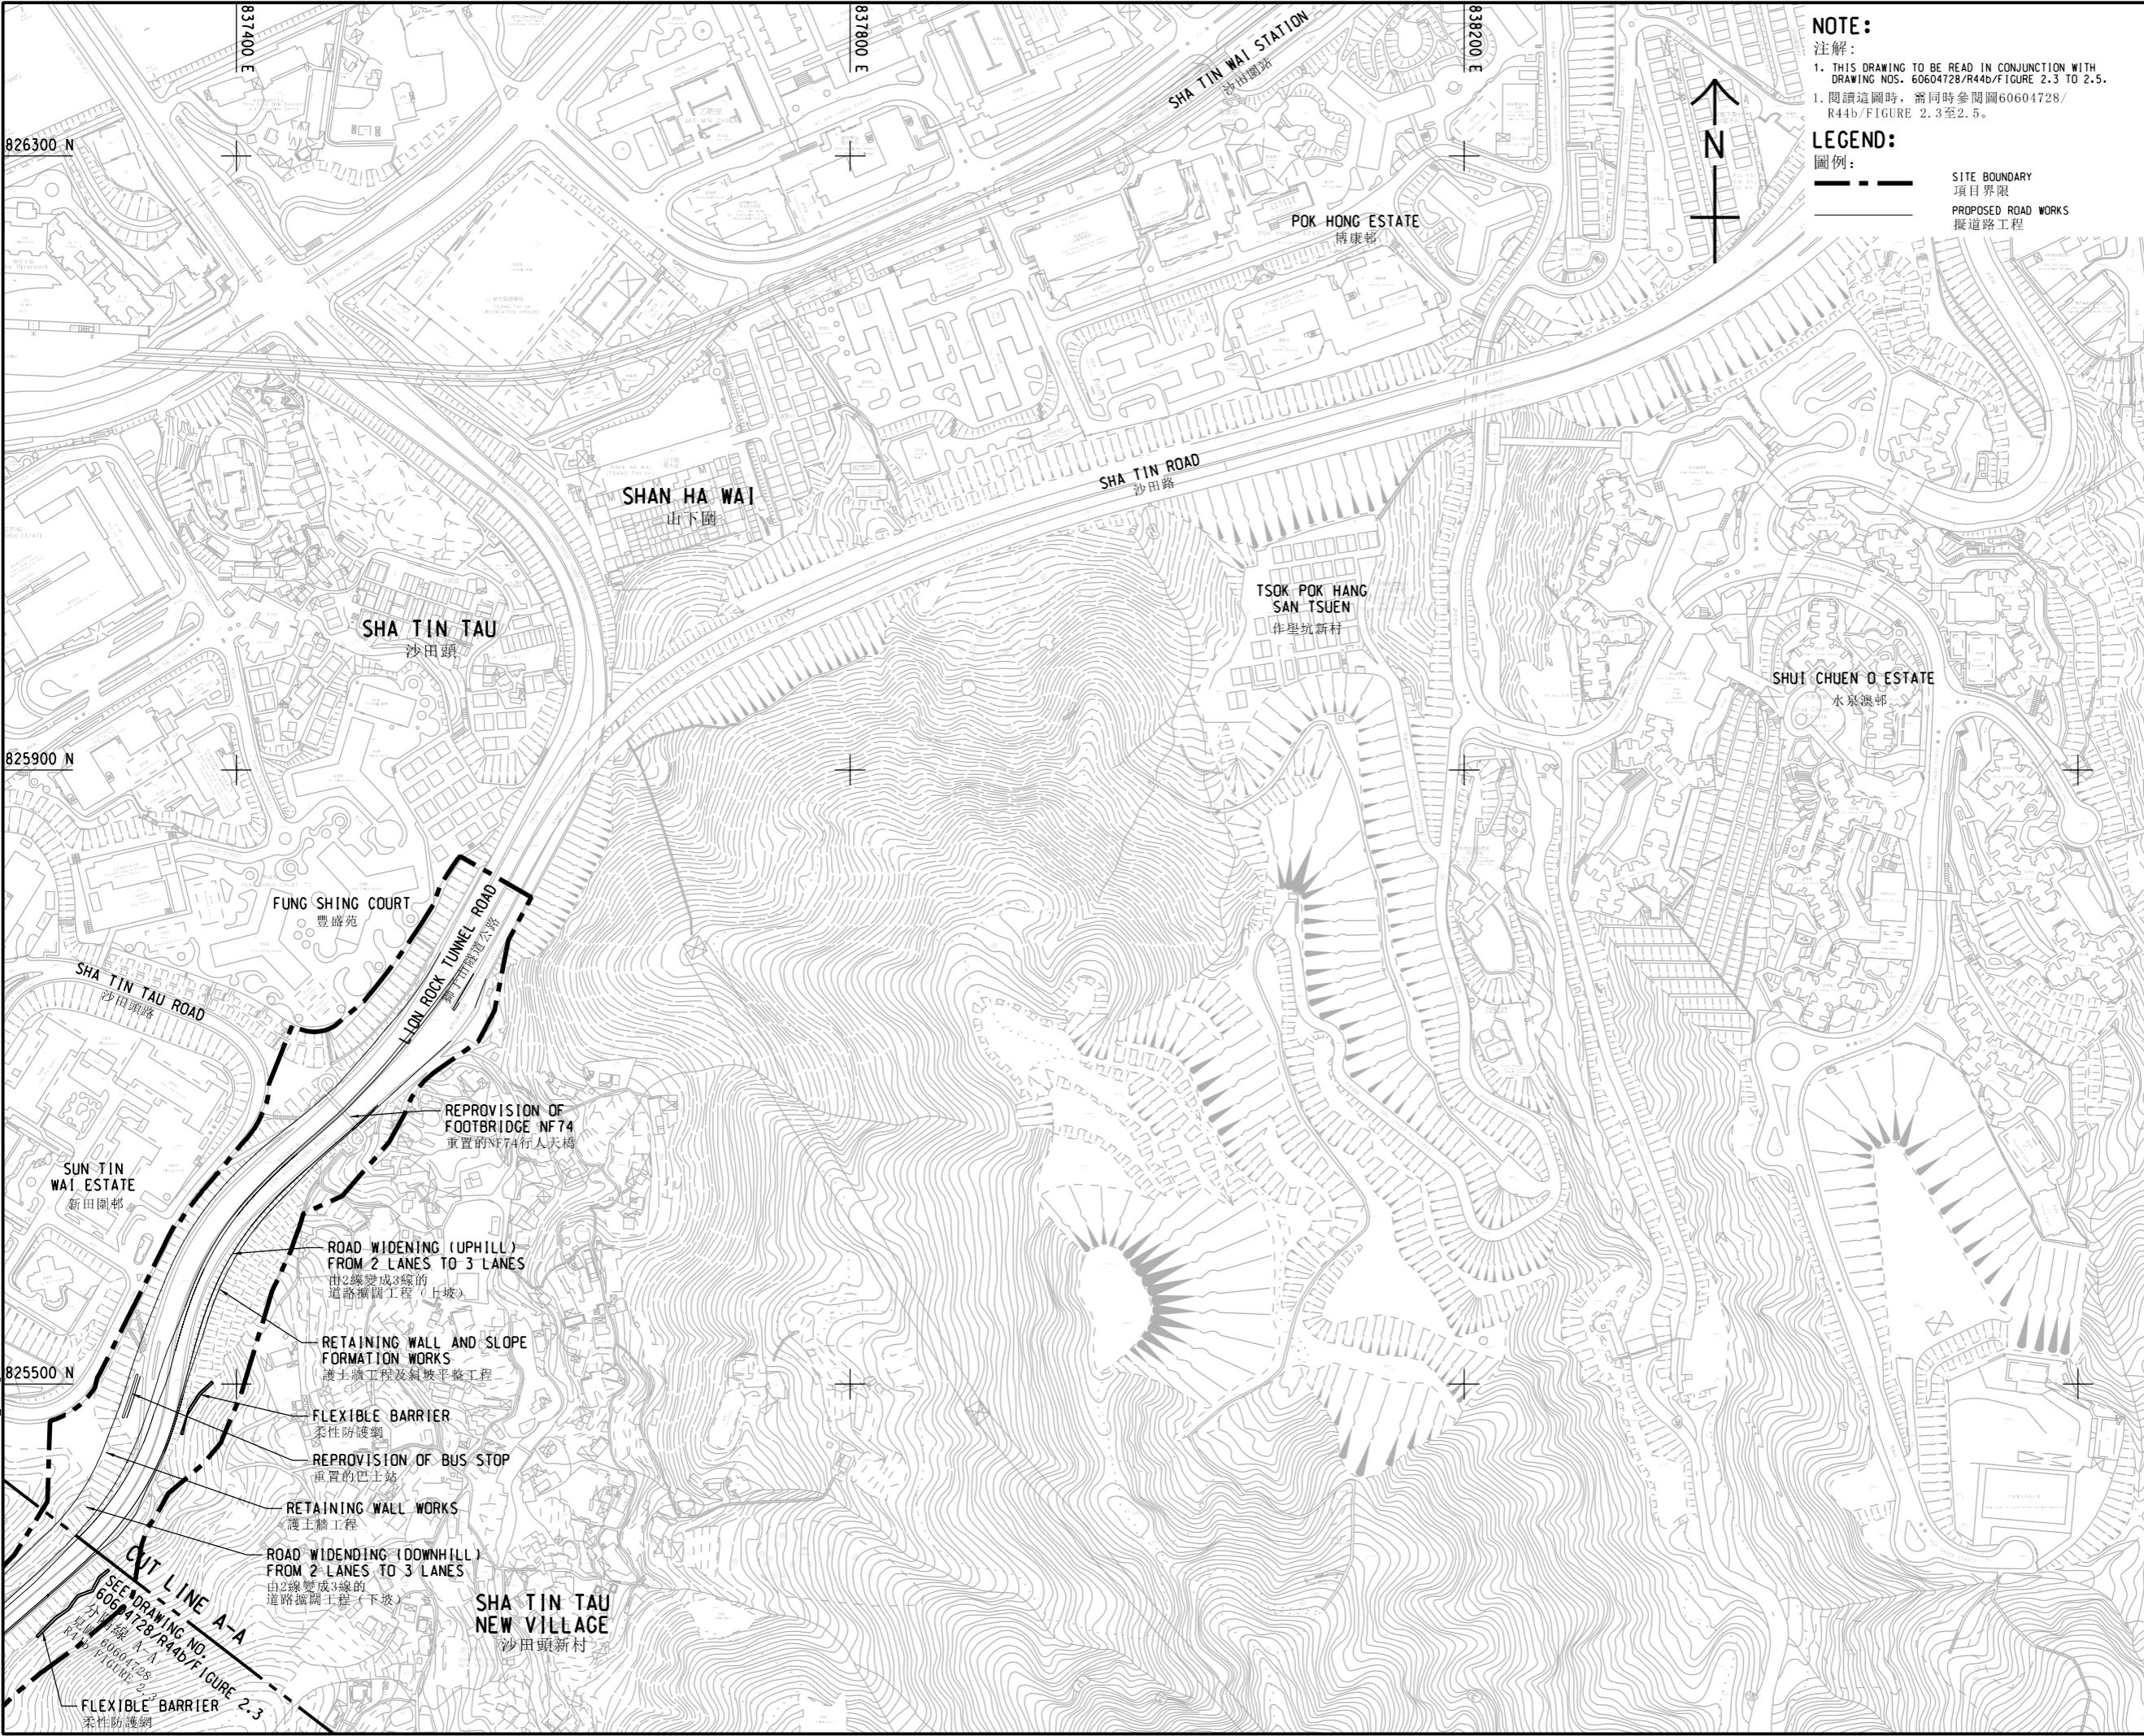

NOTE:
注解:
1. THIS DRAWING TO BE READ IN CONJUNCTION WITH DRAWING NOS. 60604728/R44b/F/FIGURE 2.3 TO 2.5.
1. 閱讀這圖時，需同時參閱圖60604728/R44b/F/FIGURE 2.3至2.5。

LEGEND:
圖例:
--- SITE BOUNDARY
項目界限
- - - PROPOSED ROAD WORKS
擬道路工程

AECOM

PROJECT
項目

IMPROVEMENT OF LION ROCK TUNNEL - INVESTIGATION
獅子山隧道改善工程 - 勘查研究

CLIENT
業主

**路政署
HIGHWAYS
DEPARTMENT**

CONSULTANT
顧問公司

AECOM Asia Company Ltd.
www.aecom.com

SUB-CONSULTANTS
分判工程顧問公司

ISSUE/REVISION
修訂

IR	DATE	DESCRIPTION	CHK.

STATUS
狀況

SCALE
比例尺


A3 1 : 4000

DIMENSION UNIT
尺寸單位

METRES

KEY PLAN
索引圖

A3 1 : 200000

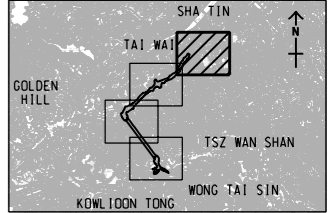

PROJECT NO.
項目編號

60604728

AGREEMENT NO.
協議編號

CE 48/2018(HY)

SHEET TITLE
圖紙名稱

GENERAL LAYOUT
項目位置圖

SHEET NUMBER
圖紙編號

60604728/R44b/FIGURE 2.2

SHEET 1 OF 4
第1頁 (共4頁)

This drawing has been prepared for the use of AECOM's client. It may not be used, modified, reproduced or relied upon by third parties, except as agreed by AECOM or as required by law. AECOM accepts no responsibility, and disclaims any liability whatsoever, for any part, that assess or relies on this drawing without AECOM's express written consent. All measurements must be obtained from the stated dimensions.