


ISO A1 594mm x 841mm
 Approved:
 Checked:
 Designer:
 Project Management Initials:

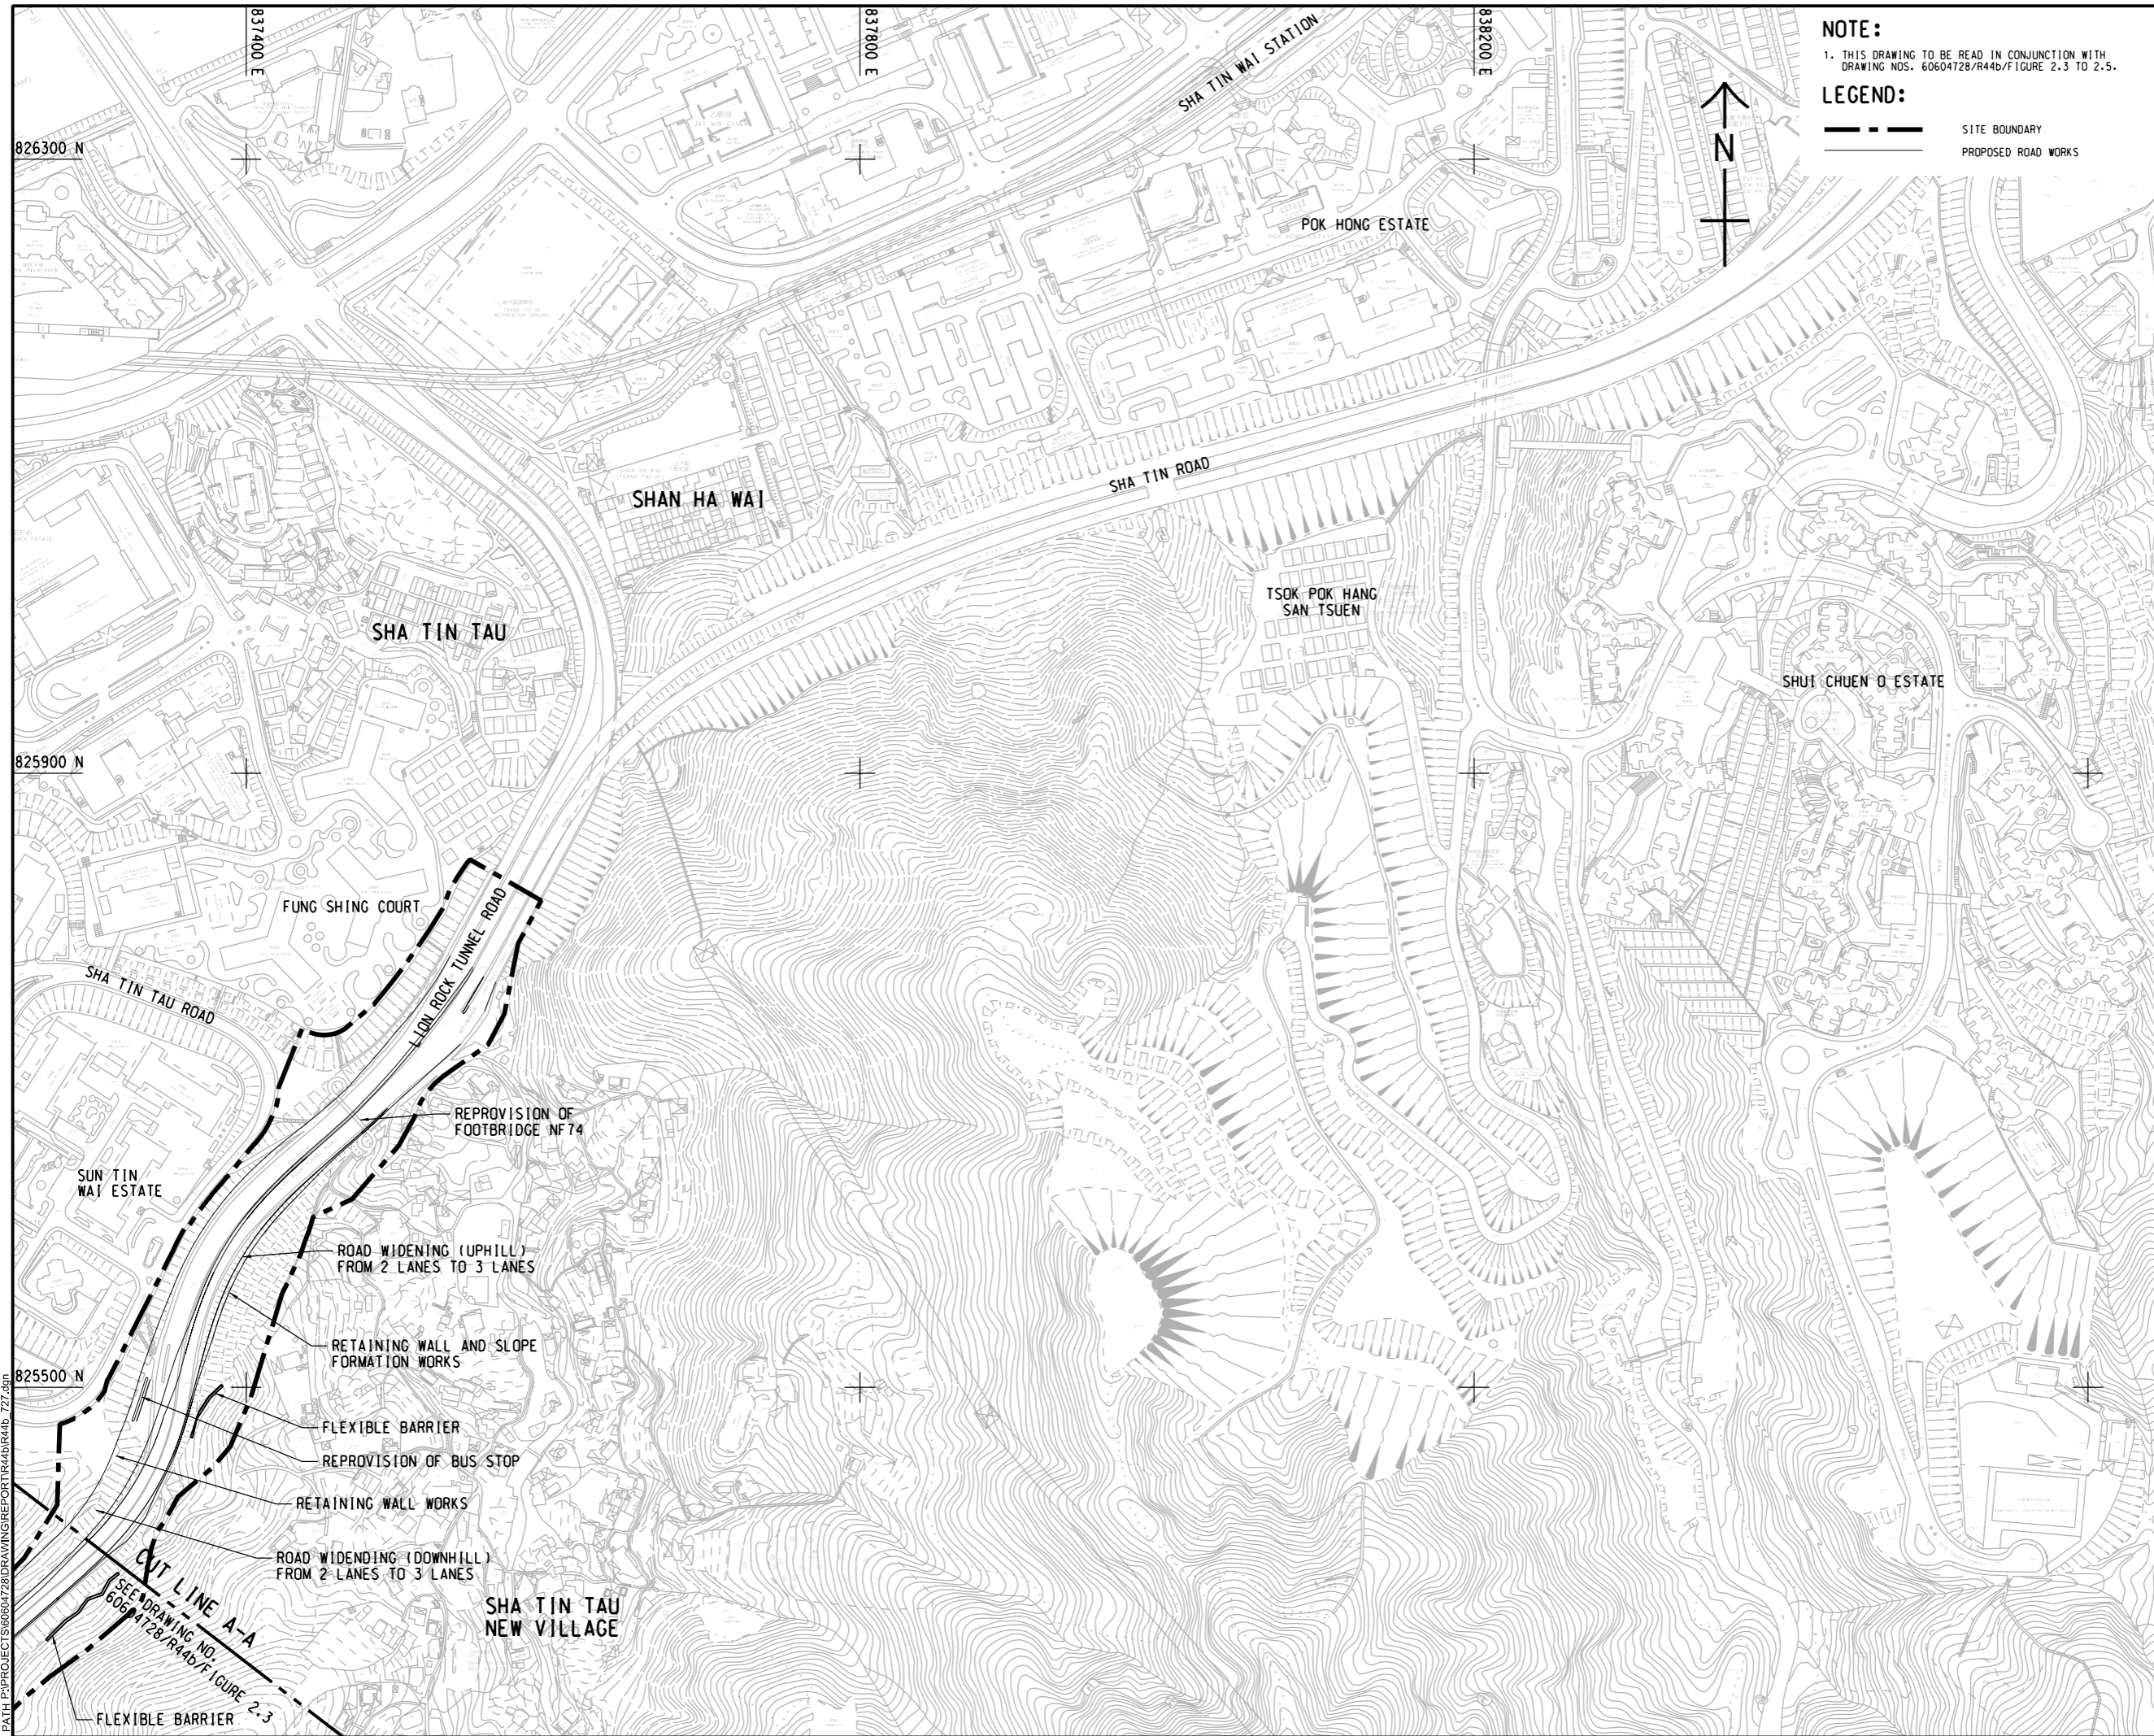

NOTE:
 1. THIS DRAWING TO BE READ IN CONJUNCTION WITH DRAWING NOS. 60604728/R44b/F/FIGURE 2.3 TO 2.5.

LEGEND:
 - - - - - SITE BOUNDARY
 - - - - - PROPOSED ROAD WORKS

AECOM

PROJECT
 項目

IMPROVEMENT OF LION ROCK TUNNEL - INVESTIGATION

CLIENT
 業主

**路政署
 HIGHWAYS DEPARTMENT**

CONSULTANT
 工程顧問公司

AECOM Asia Company Ltd.
 www.aecom.com

SUB-CONSULTANTS
 分判工程顧問公司

ISSUE/REVISION
 修訂

IR	DATE	DESCRIPTION	CHK.


STATUS
 狀況

SCALE
 比例尺

DIMENSION UNIT
 尺寸單位

A3 1 : 4000 METRES

KEY PLAN A3 1 : 200000

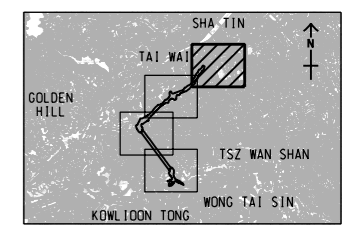

PROJECT NO.
 項目編號

60604728

AGREEMENT NO.
 協議編號

CE 48/2018(HY)

SHEET TITLE
 圖紙名稱

GENERAL LAYOUT

SHEET NUMBER
 圖紙編號

60604728/R44b/FIGURE 2.2

SHEET 1 OF 4

2022/6/28
 2022年6月28日
 P:\PROJECTS\60604728\DRAWING\REPORT\44b\44b_727.dwg
 P:\PROJECTS\60604728\DRAWING\REPORT\44b\44b_727.dwg
 P:\PROJECTS\60604728\DRAWING\REPORT\44b\44b_727.dwg

This drawing has been prepared for the use of AECOM's client. It may not be used, modified, reproduced or relied upon by third parties, except as agreed by AECOM or as required by law. AECOM accepts no responsibility, and disclaims any liability whatsoever, for any part, that is used or relied on in this drawing without AECOM's express written consent. All measurements must be obtained from the stated dimensions.