


ISO A1 594mm x 841mm
 Approved:
 Checked:
 Designer:
 Project Management Initials:

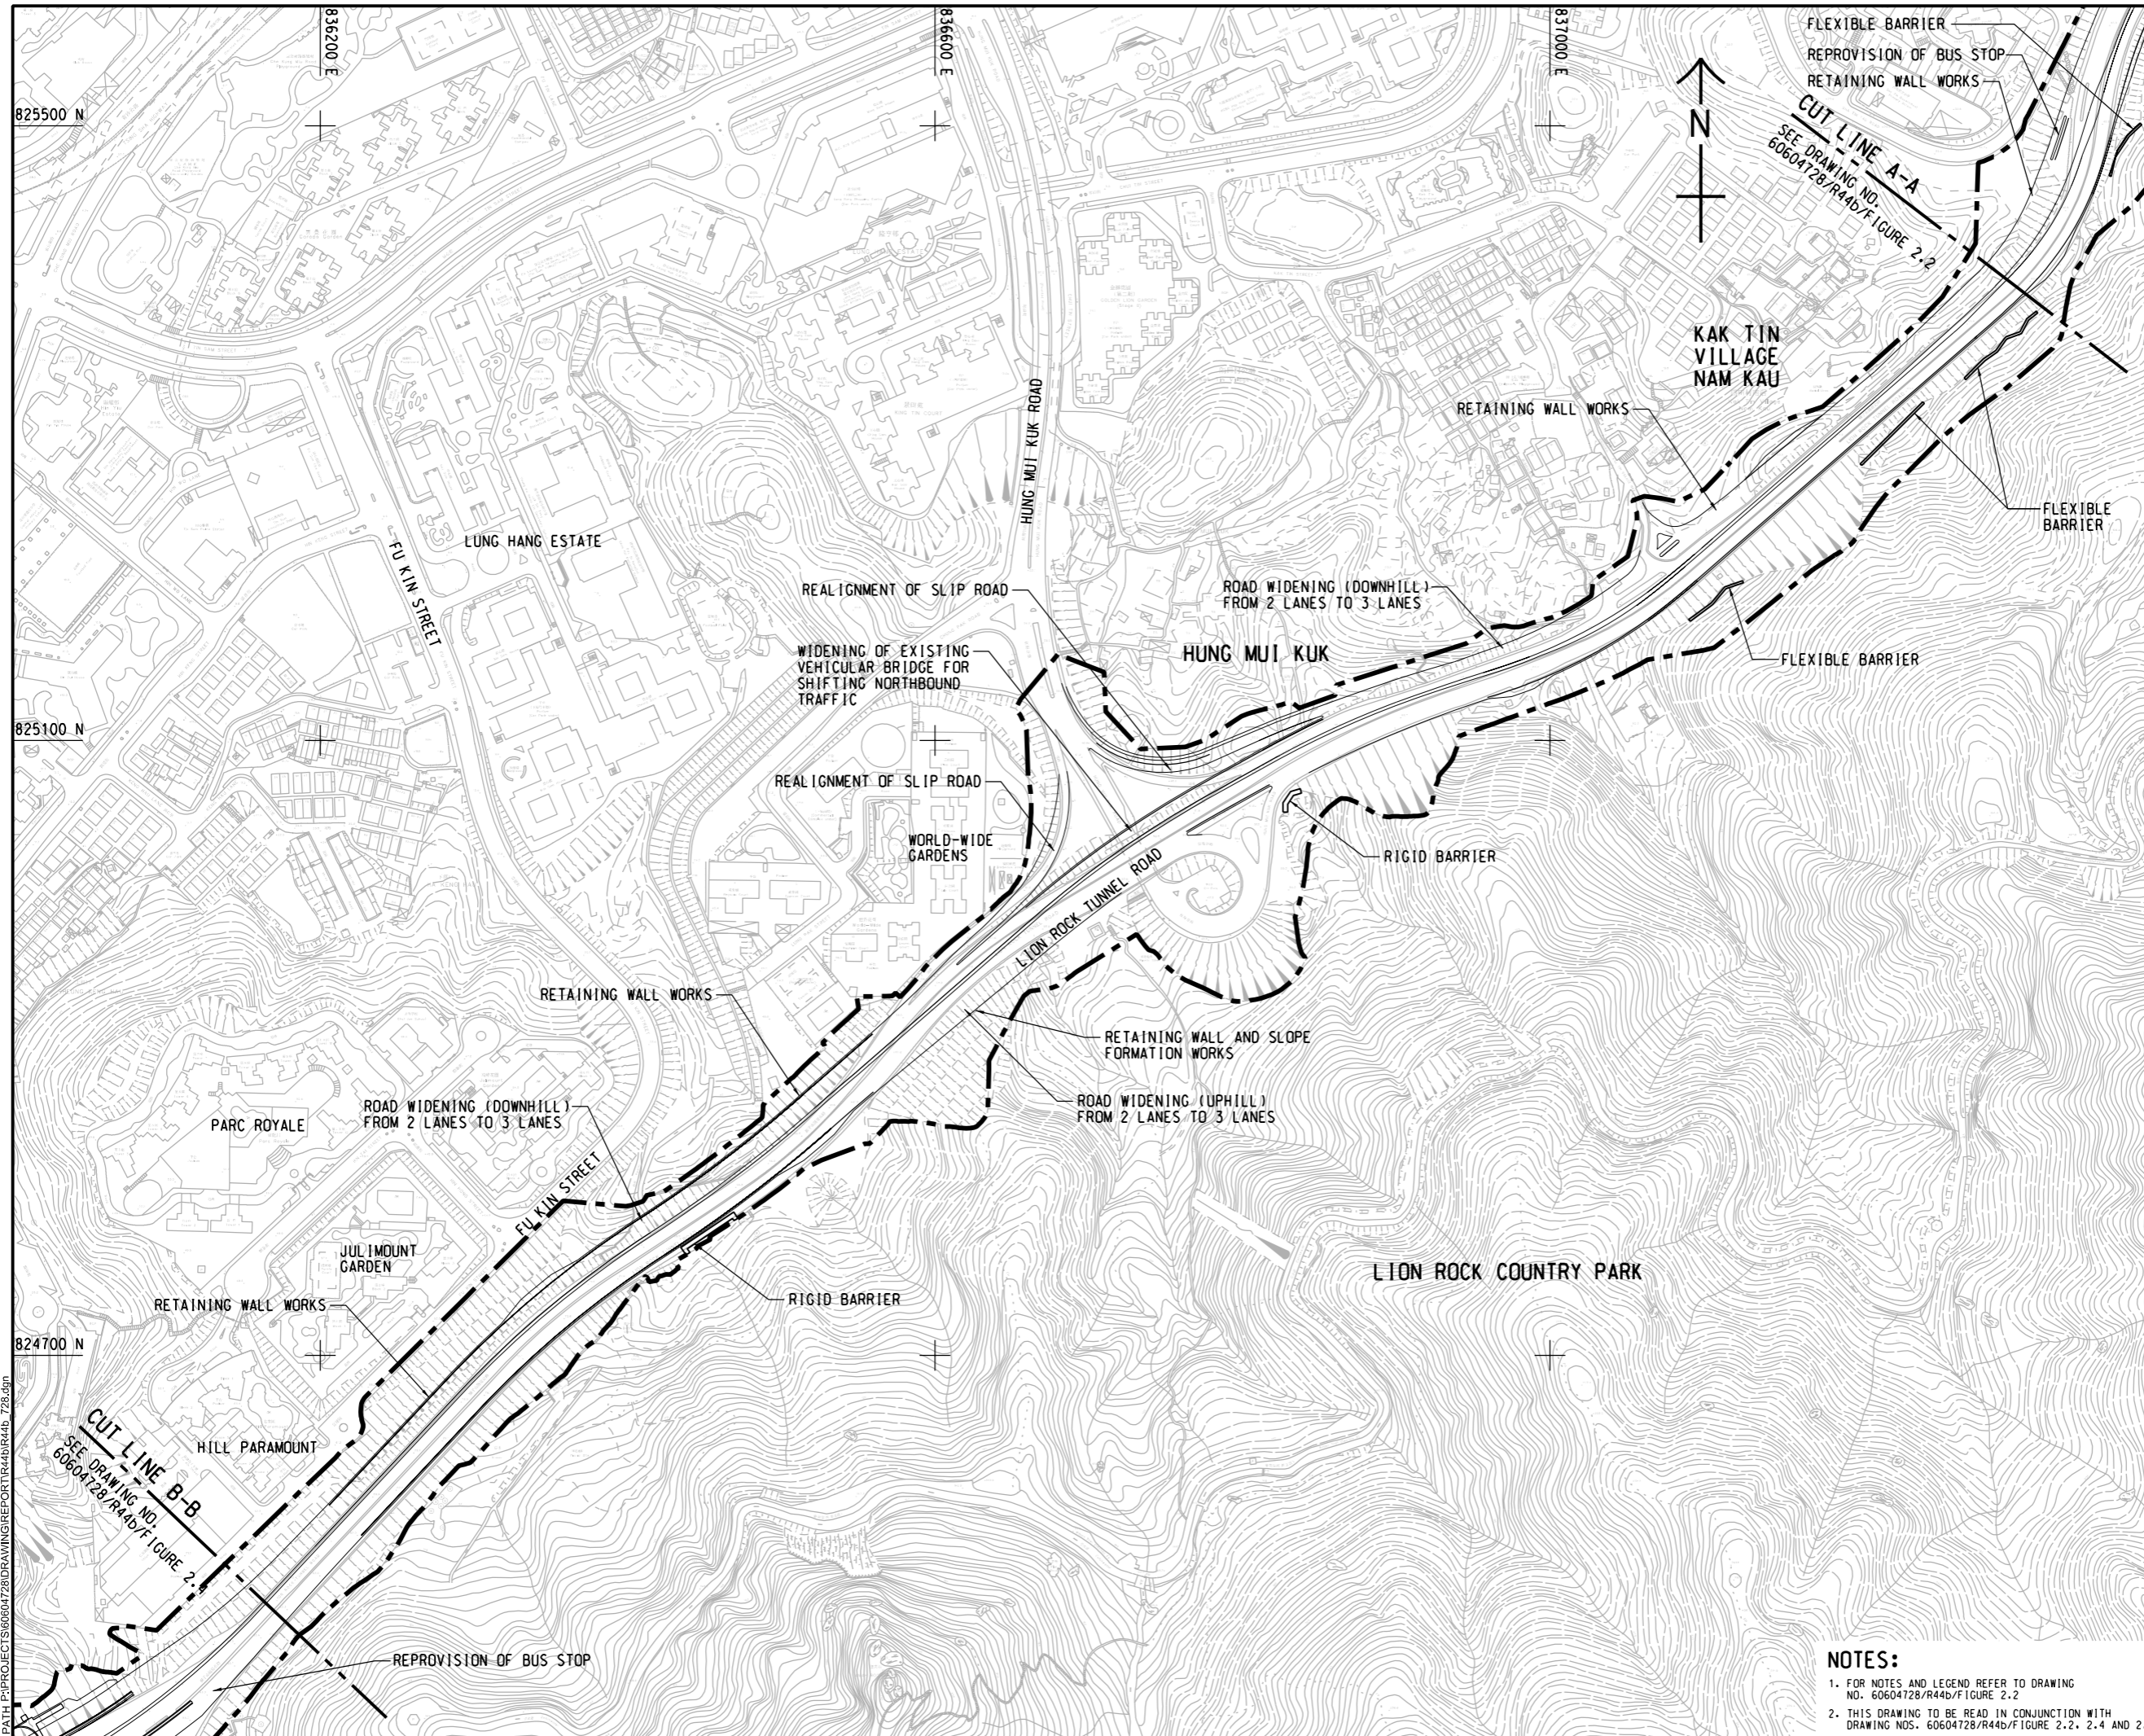

AECOM

PROJECT
IMPROVEMENT OF LION ROCK TUNNEL - INVESTIGATION

CLIENT
 **HIGHWAYS DEPARTMENT**

CONSULTANT
 AECOM Asia Company Ltd.
 www.aecom.com

SUB-CONSULTANTS
 分列工程師有限公司


ISSUE/REVISION

IR	DATE	DESCRIPTION	CHK.

STATUS

SCALE DIMENSION UNIT
 A3 1:4000 METRES

KEY PLAN A3 1:20000

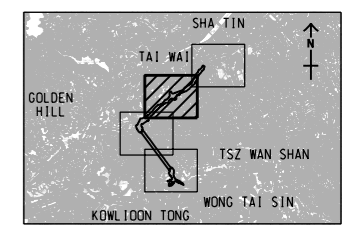

PROJECT NO. AGREEMENT NO.
 60604728 CE 48/2018(HY)

SHEET TITLE
 GENERAL LAYOUT

SHEET NUMBER
 60604728/R44b/FIGURE 2.3

- NOTES:**
- FOR NOTES AND LEGEND REFER TO DRAWING NO. 60604728/R44b/FIGURE 2.2
 - THIS DRAWING TO BE READ IN CONJUNCTION WITH DRAWING NOS. 60604728/R44b/FIGURE 2.2, 2.4 AND 2.5.

This drawing has been prepared for the use of AECOM's client. It may not be used, modified, reproduced or relied upon by third parties, except as agreed by AECOM or as required by law. AECOM accepts no responsibility, and denies any liability whatsoever, to any party that uses or relies on this drawing without AECOM's express written consent. All measurements must be obtained from the stated dimensions.

Plot File by: ZHLZ
 2022/7/19
 PATH: P:\PROJECTS\60604728\DRAWING\REPORT\44b\44b_728.dgn