



ISO A1 594mm x 841mm
 Approved:
 Checked:
 Designer:
 Project Management Initials:

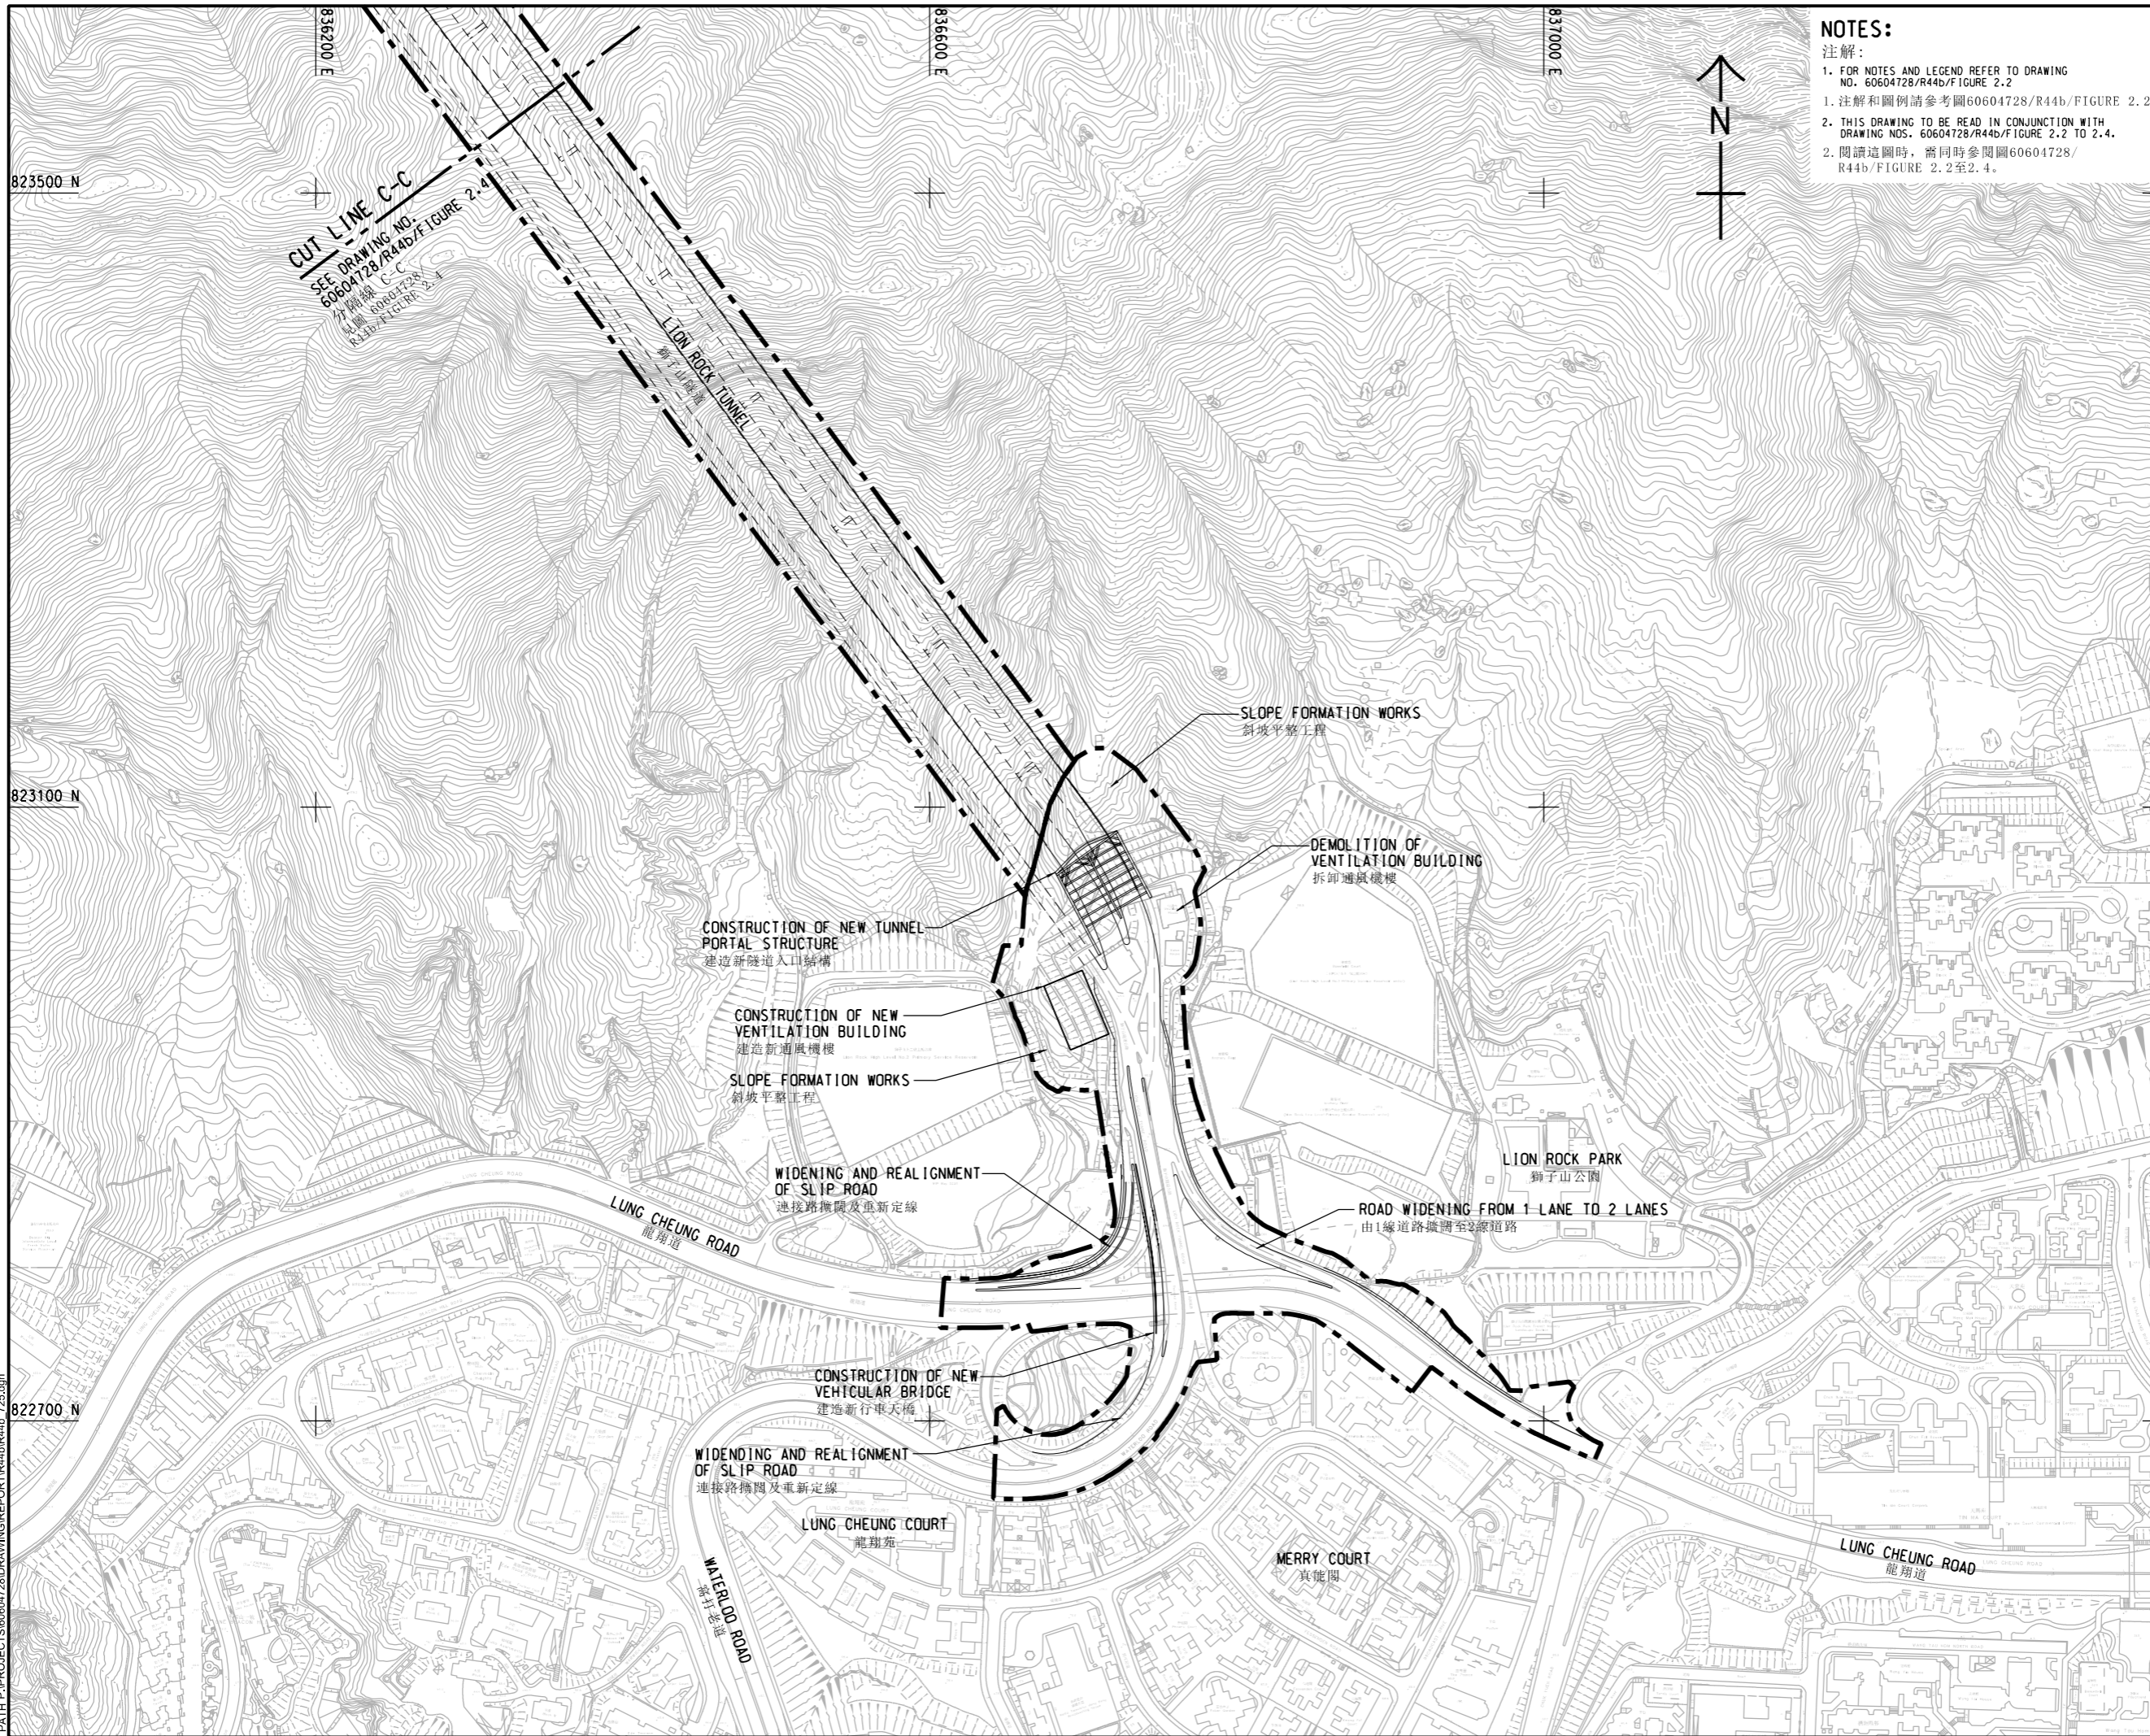

NOTES:
 注解:
 1. FOR NOTES AND LEGEND REFER TO DRAWING NO. 60604728/R44b/FIGURE 2.2
 1. 注解和圖例請參考圖60604728/R44b/FIGURE 2.2
 2. THIS DRAWING TO BE READ IN CONJUNCTION WITH DRAWING NOS. 60604728/R44b/FIGURE 2.2 TO 2.4.
 2. 閱讀這圖時，需同時參閱圖60604728/R44b/FIGURE 2.2至2.4。

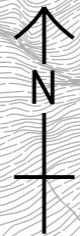

AECOM

PROJECT
 項目
IMPROVEMENT OF LION ROCK TUNNEL - INVESTIGATION
 獅子山隧道改善工程 - 勘查研究

CLIENT
 業主
HIGHWAYS DEPARTMENT

CONSULTANT
 顧問公司
AECOM Asia Company Ltd.
 www.aecom.com

SUB-CONSULTANTS
 分判工程師/顧問公司

ISSUE/REVISION
 修訂


NO.	DATE	DESCRIPTION	CHK.

STATUS
 狀態

SCALE
 比例
 A3 1:4000

DIMENSION UNIT
 尺寸單位
 METRES

KEY PLAN A3 1:20000
 索引圖

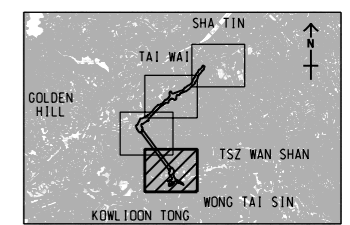

PROJECT NO.
 項目編號
 60604728

AGREEMENT NO.
 協議編號
 CE 48/2018(HY)

SHEET TITLE
 圖紙名稱
GENERAL LAYOUT
 項目位置圖

SHEET NUMBER
 圖紙編號
 60604728/R44b/FIGURE 2.5

SHEET 4 OF 4
 第4頁 (共4頁)

2022/7/20
 PATH P:\PROJECTS\60604728\DRAWING\REPORT\W44b\44b_725.dgn
 Plot File by: ZHLZ

This drawing has been prepared for the use of AECOM's client. It may not be used, modified, reproduced or relied upon by third parties, except as agreed by AECOM or as required by law. AECOM accepts no responsibility, and denies any liability whatsoever, for any part, in whole or in part, that is used or relied upon without AECOM's express written consent. All measurements must be obtained from the stated dimensions.