


ISO A1 594mm x 841mm
Approved:
Checked:
Designer:
Project Management Initials:
2022/7/19
P:\PROJECTS\60604728\DRAWING\REPORT\440144b_730.dgn
ZHLZ
This drawing has been prepared for the use of AECOM's client. It may not be used, modified, reproduced or relied upon by third parties, except as agreed by AECOM or as required by law. AECOM accepts no responsibility, and denies any liability whatsoever, for any part, that less or relies on this drawing without AECOM's express written consent. All measurements must be obtained from the stated dimensions.

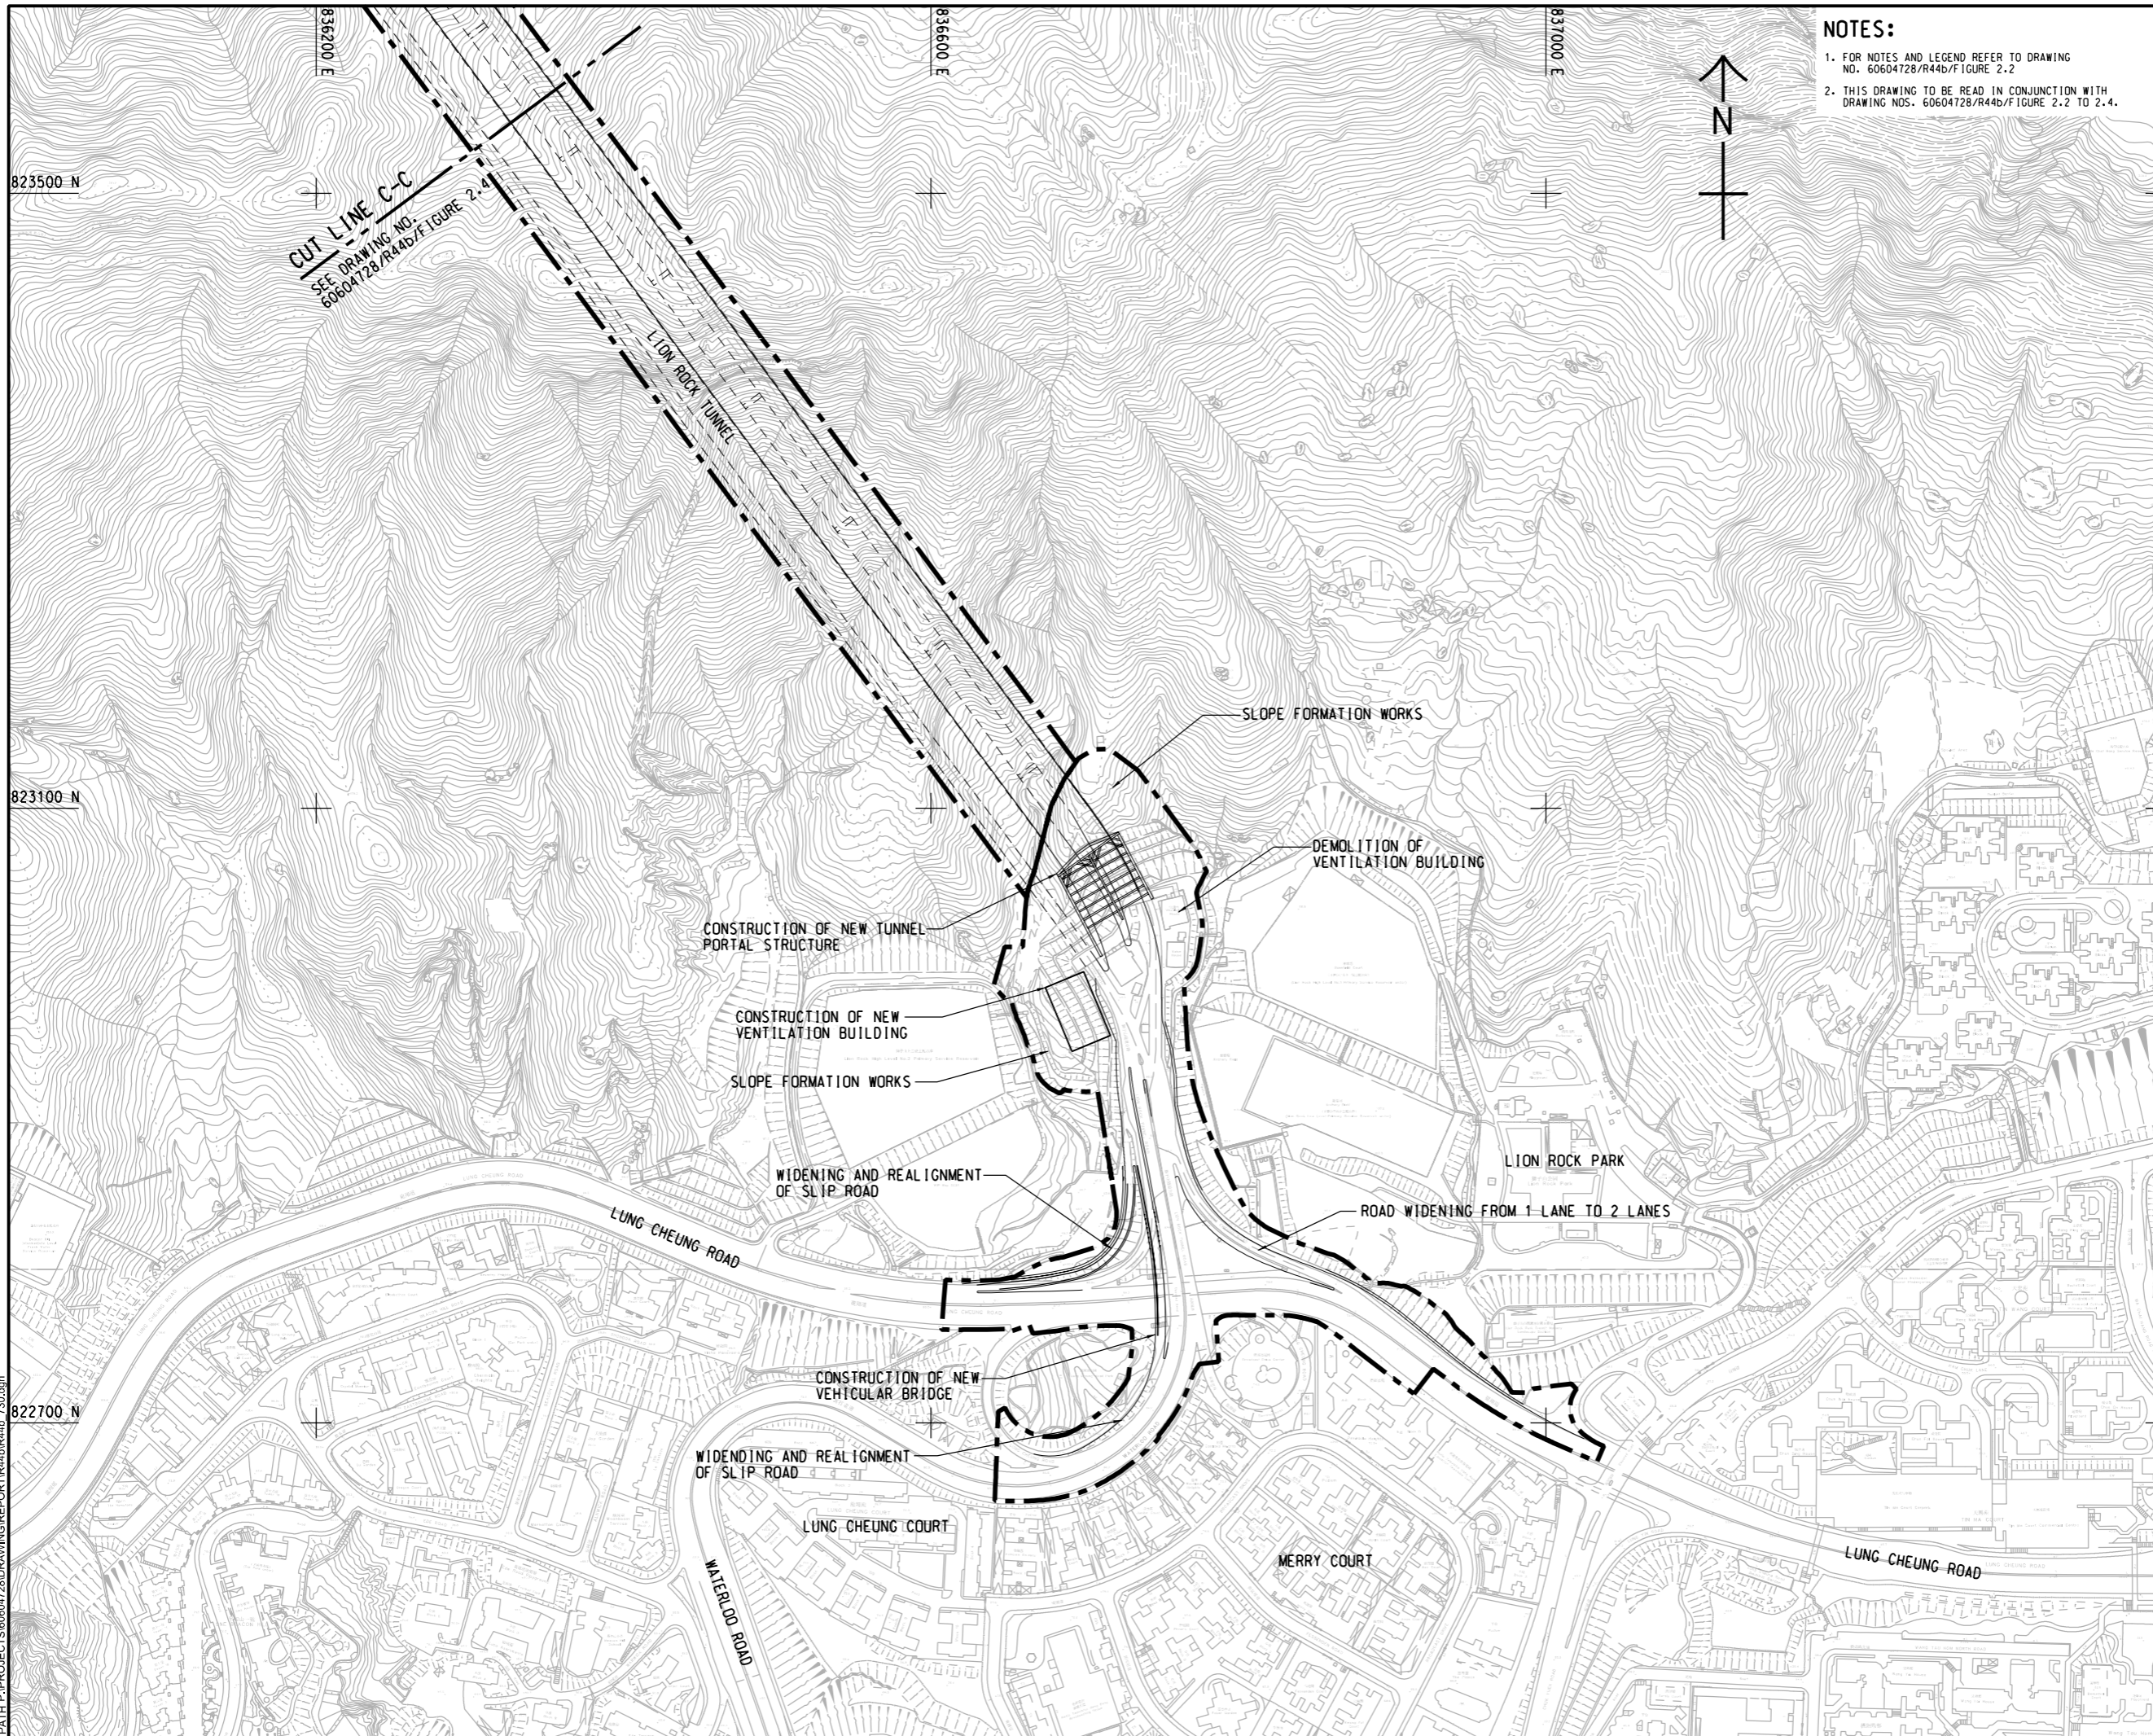

NOTES:
 1. FOR NOTES AND LEGEND REFER TO DRAWING NO. 60604728/R44b/FIGURE 2.2
 2. THIS DRAWING TO BE READ IN CONJUNCTION WITH DRAWING NOS. 60604728/R44b/FIGURE 2.2 TO 2.4.

AECOM

PROJECT
 項目
IMPROVEMENT OF LION ROCK TUNNEL - INVESTIGATION

CLIENT
 業主
**路政署
 HIGHWAYS DEPARTMENT**

CONSULTANT
 顧問公司
**AECOM Asia Company Ltd.
 www.aecom.com**

SUB-CONSULTANTS
 分判工程師/顧問公司

ISSUE/REVISION
 修訂


NO.	DATE	DESCRIPTION	CHK.

STATUS
 狀態

SCALE
 比例尺
 A3 1:4000

DIMENSION UNIT
 尺寸單位
 METRES

KEY PLAN
 位置圖
 A3 1:20000

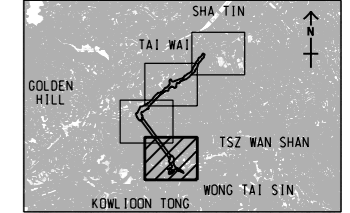

PROJECT NO.
 項目編號
 60604728

AGREEMENT NO.
 協議編號
 CE 48/2018(HY)

SHEET TITLE
 圖紙名稱
 GENERAL LAYOUT

SHEET NUMBER
 圖紙編號
 60604728/R44b/FIGURE 2.5

SHEET 4 OF 4