








索引圖 KEY PLAN
比例 SCALE A1 1 : 25000
A3 1 : 50000

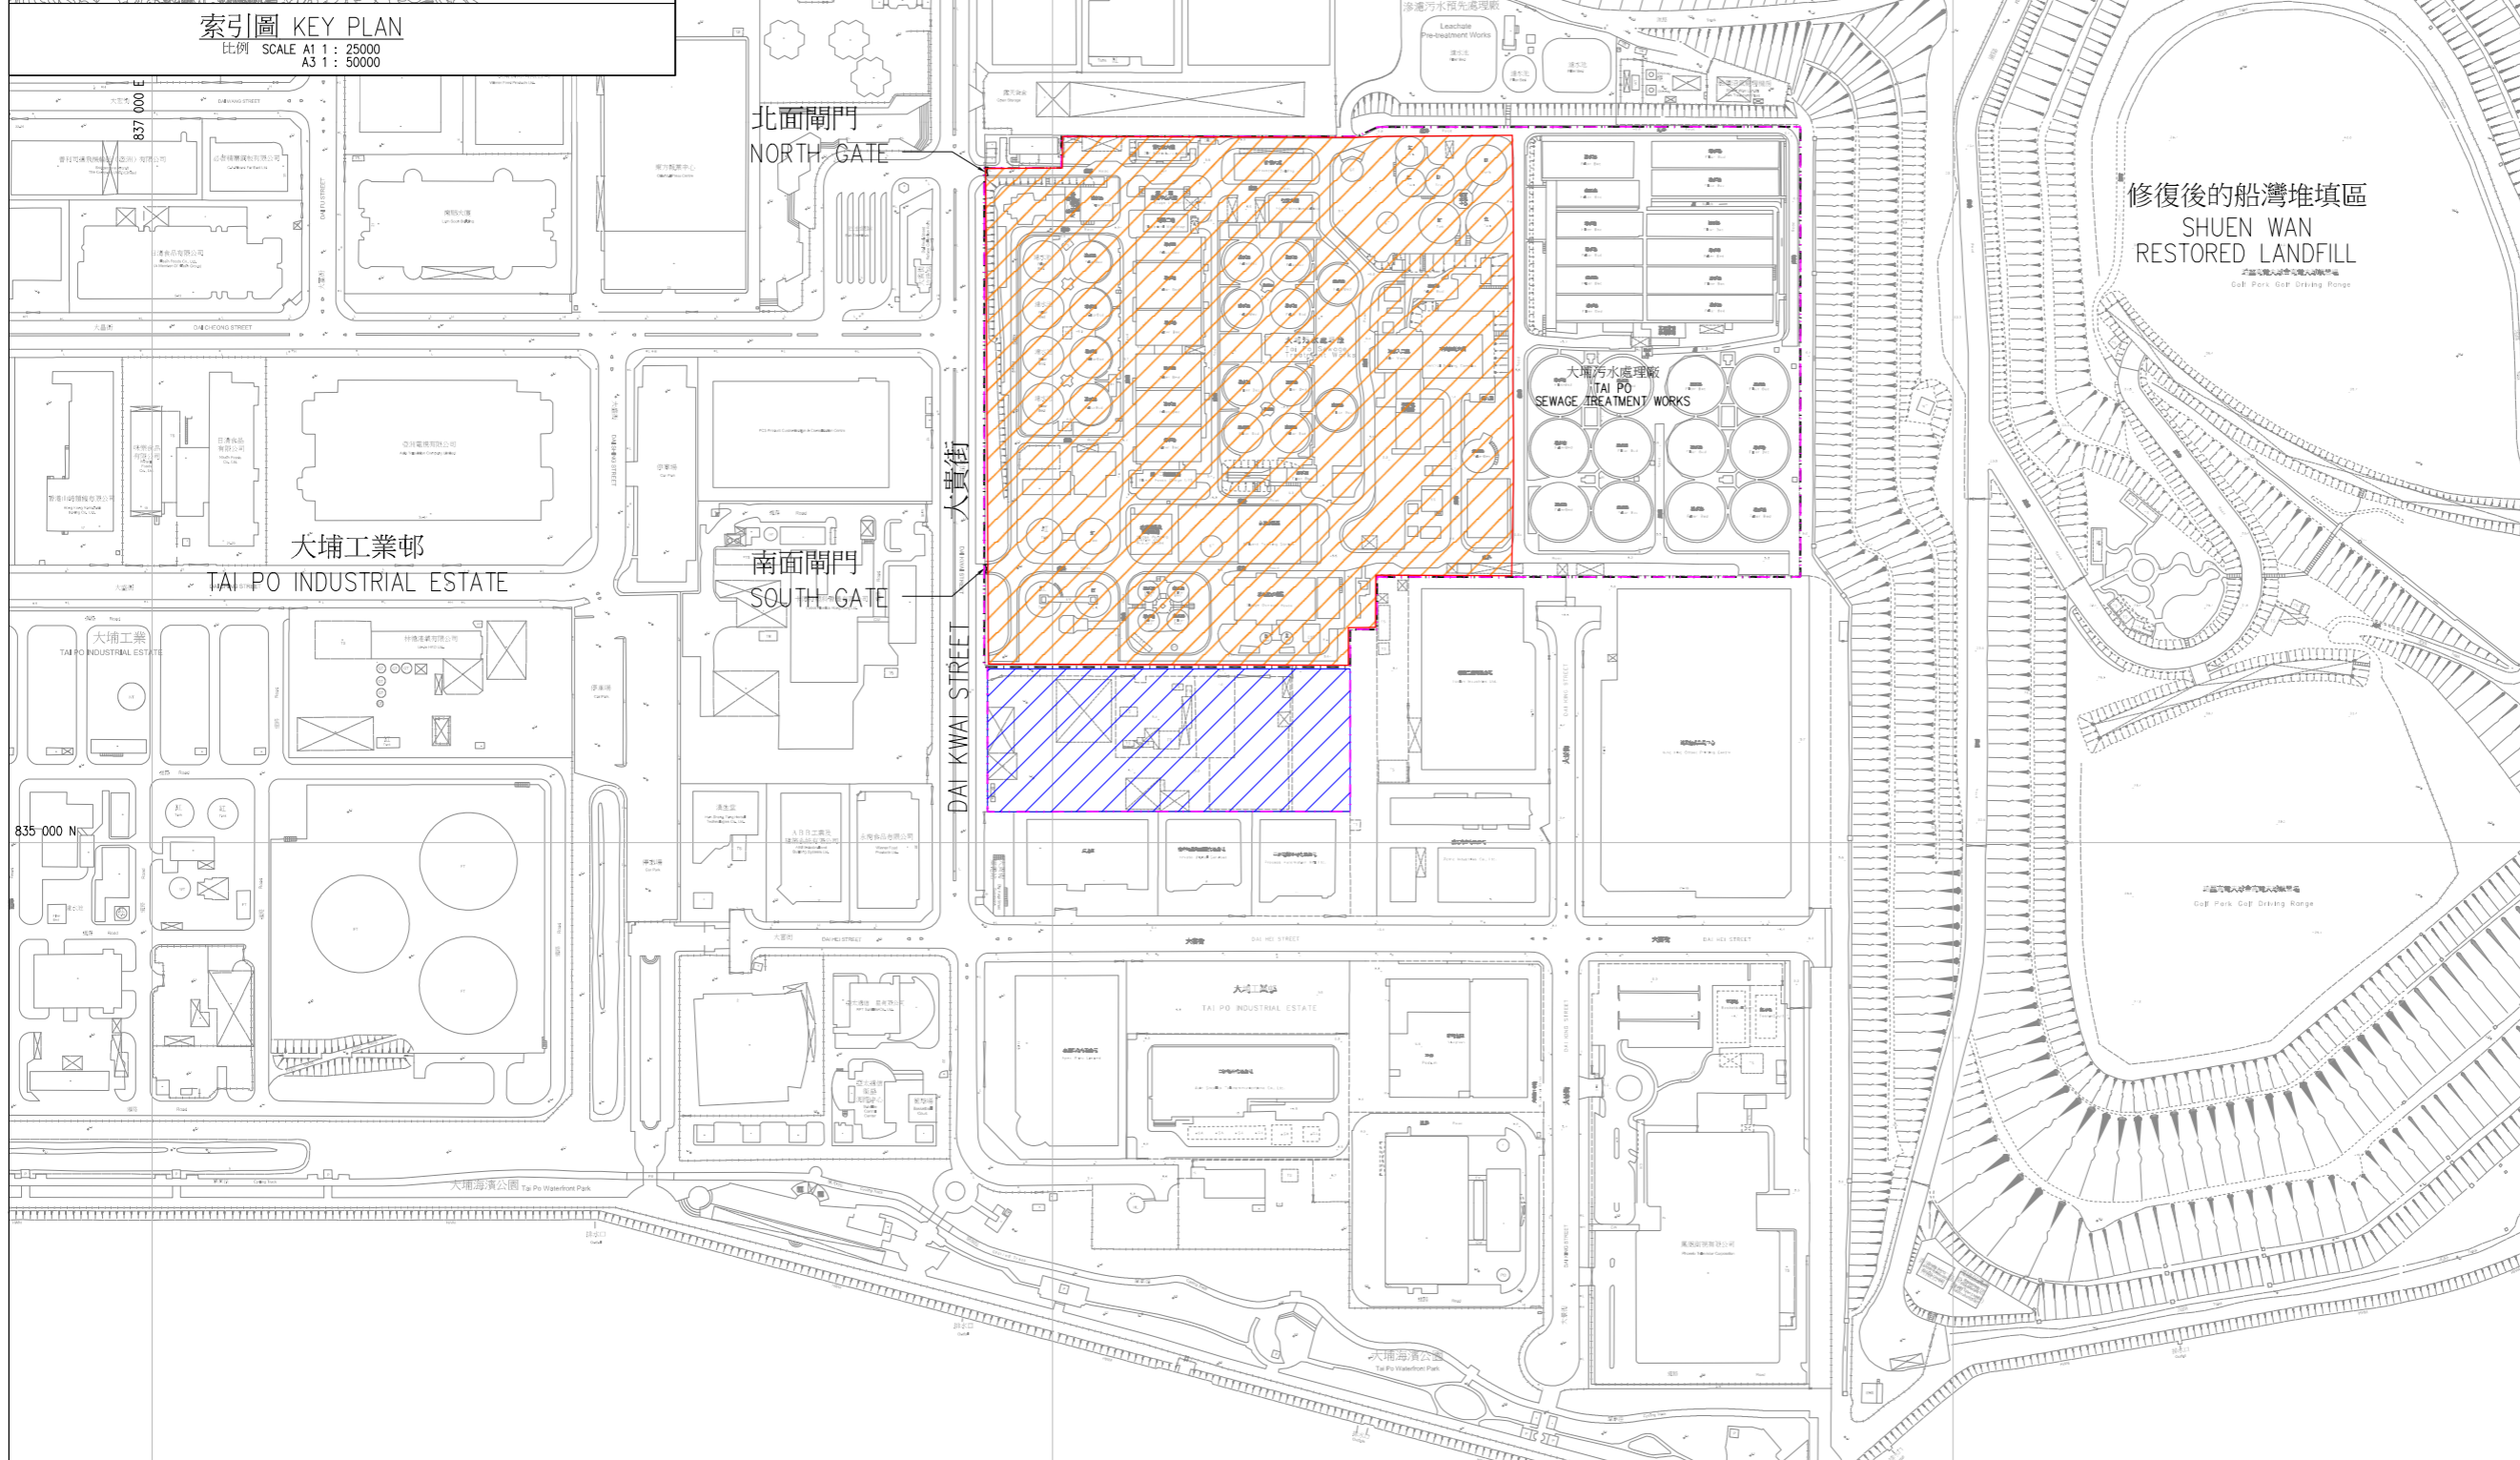

© Copyright by Binnies Hong Kong Limited

LEGEND:

-  PROJECT BOUNDARY
-  EXISTING SITE BOUNDARY OF TAI PO SEWAGE TREATMENT WORKS
-  PROPOSED UPGRADING WORKS WITHIN EXISTING TAI PO SEWAGE TREATMENT WORKS
-  PROPOSED EXPANSION SITE

Revision	Date	Description			Initial
		Designed	Checked	Drawn	
Initial	-	-	-	-	-
Date	05/20	05/20	05/20	05/20	05/20

Approved

Agreement no. CE 50/2019 (DS)

Project title
UPGRADING OF TAI PO SEWAGE TREATMENT WORKS - INVESTIGATION

Drawing title
PROJECT LOCATION PLAN

Drawing no. **FIGURE 1.1** Revision -

Scale A1 1 : 2000
A3 1 : 4000

