


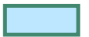







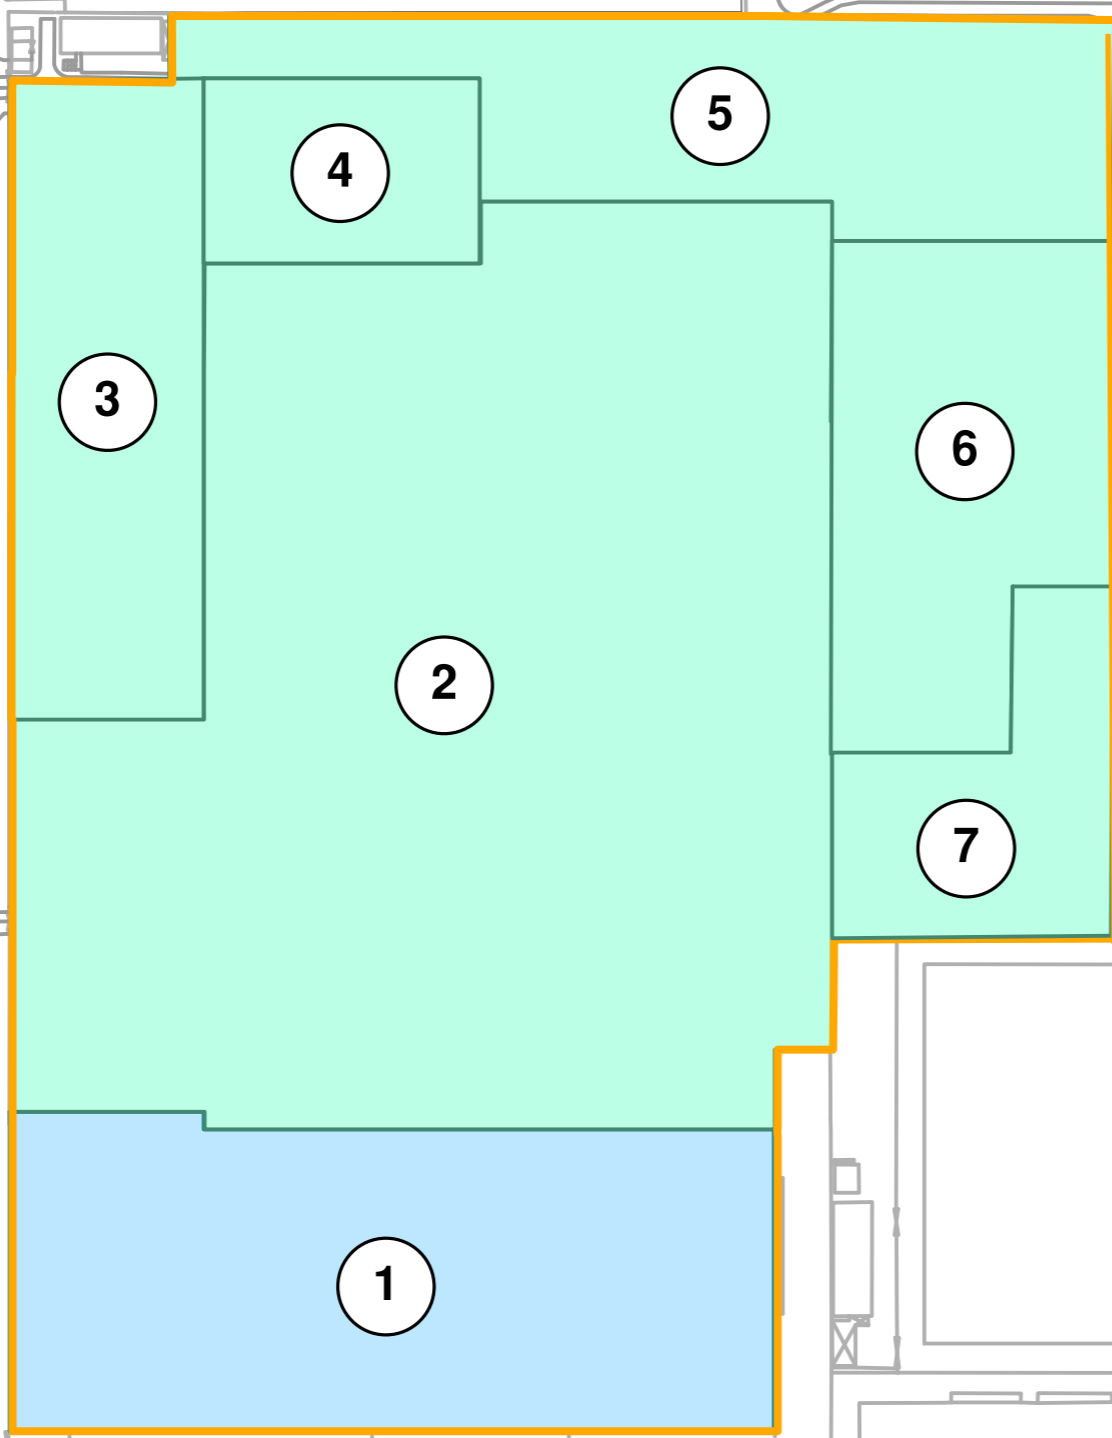


LEGEND

-  Project Boundary
-  Proposed Upgrading Works Boundary
-  West Plant
-  New West Plant
-  Sewage Treatment Facilities
-  Co-digestion & Sludge Related Facilities
-  Biogas Recovery and Storage Facilities & Administration / Maintenance Buildings
-  Existing Facilities and Proposed Buildings
-  Existing Buildings & Digesters
-  Co-digestion and Sludge Related Facilities, Reclaimed Water Plant & Effluent Pumping Station
-  Existing Buildings



Revision	Description			
	Designed	Reviewed	Drawn	Checked
Initial	-	-	-	-
Date	11/18	11/18	11/18	11/18

Approved

Agreement No. **CE 50/2019 (DS)**

Project Title
Upgrading of Tai Po Sewage Treatment Works – Investigation

Figure Title
Proposed Facilities inside TPSTW

Drawing No. **FIGURE 3.2** Revision **-**

Scale
A3: 1:2,000

Client
 香港特別行政區政府渠務署
THE GOVERNMENT OF THE HONG KONG SPECIAL ADMINISTRATIVE REGION
DRAINAGE SERVICES DEPARTMENT

Consultant
 **binnies**
BINNIES HONG KONG LIMITED
賓尼斯工程顧問有限公司