


索引圖 KEY PLAN  
 比例 SCALE A1 1 : 25000  
 A3 1 : 50000

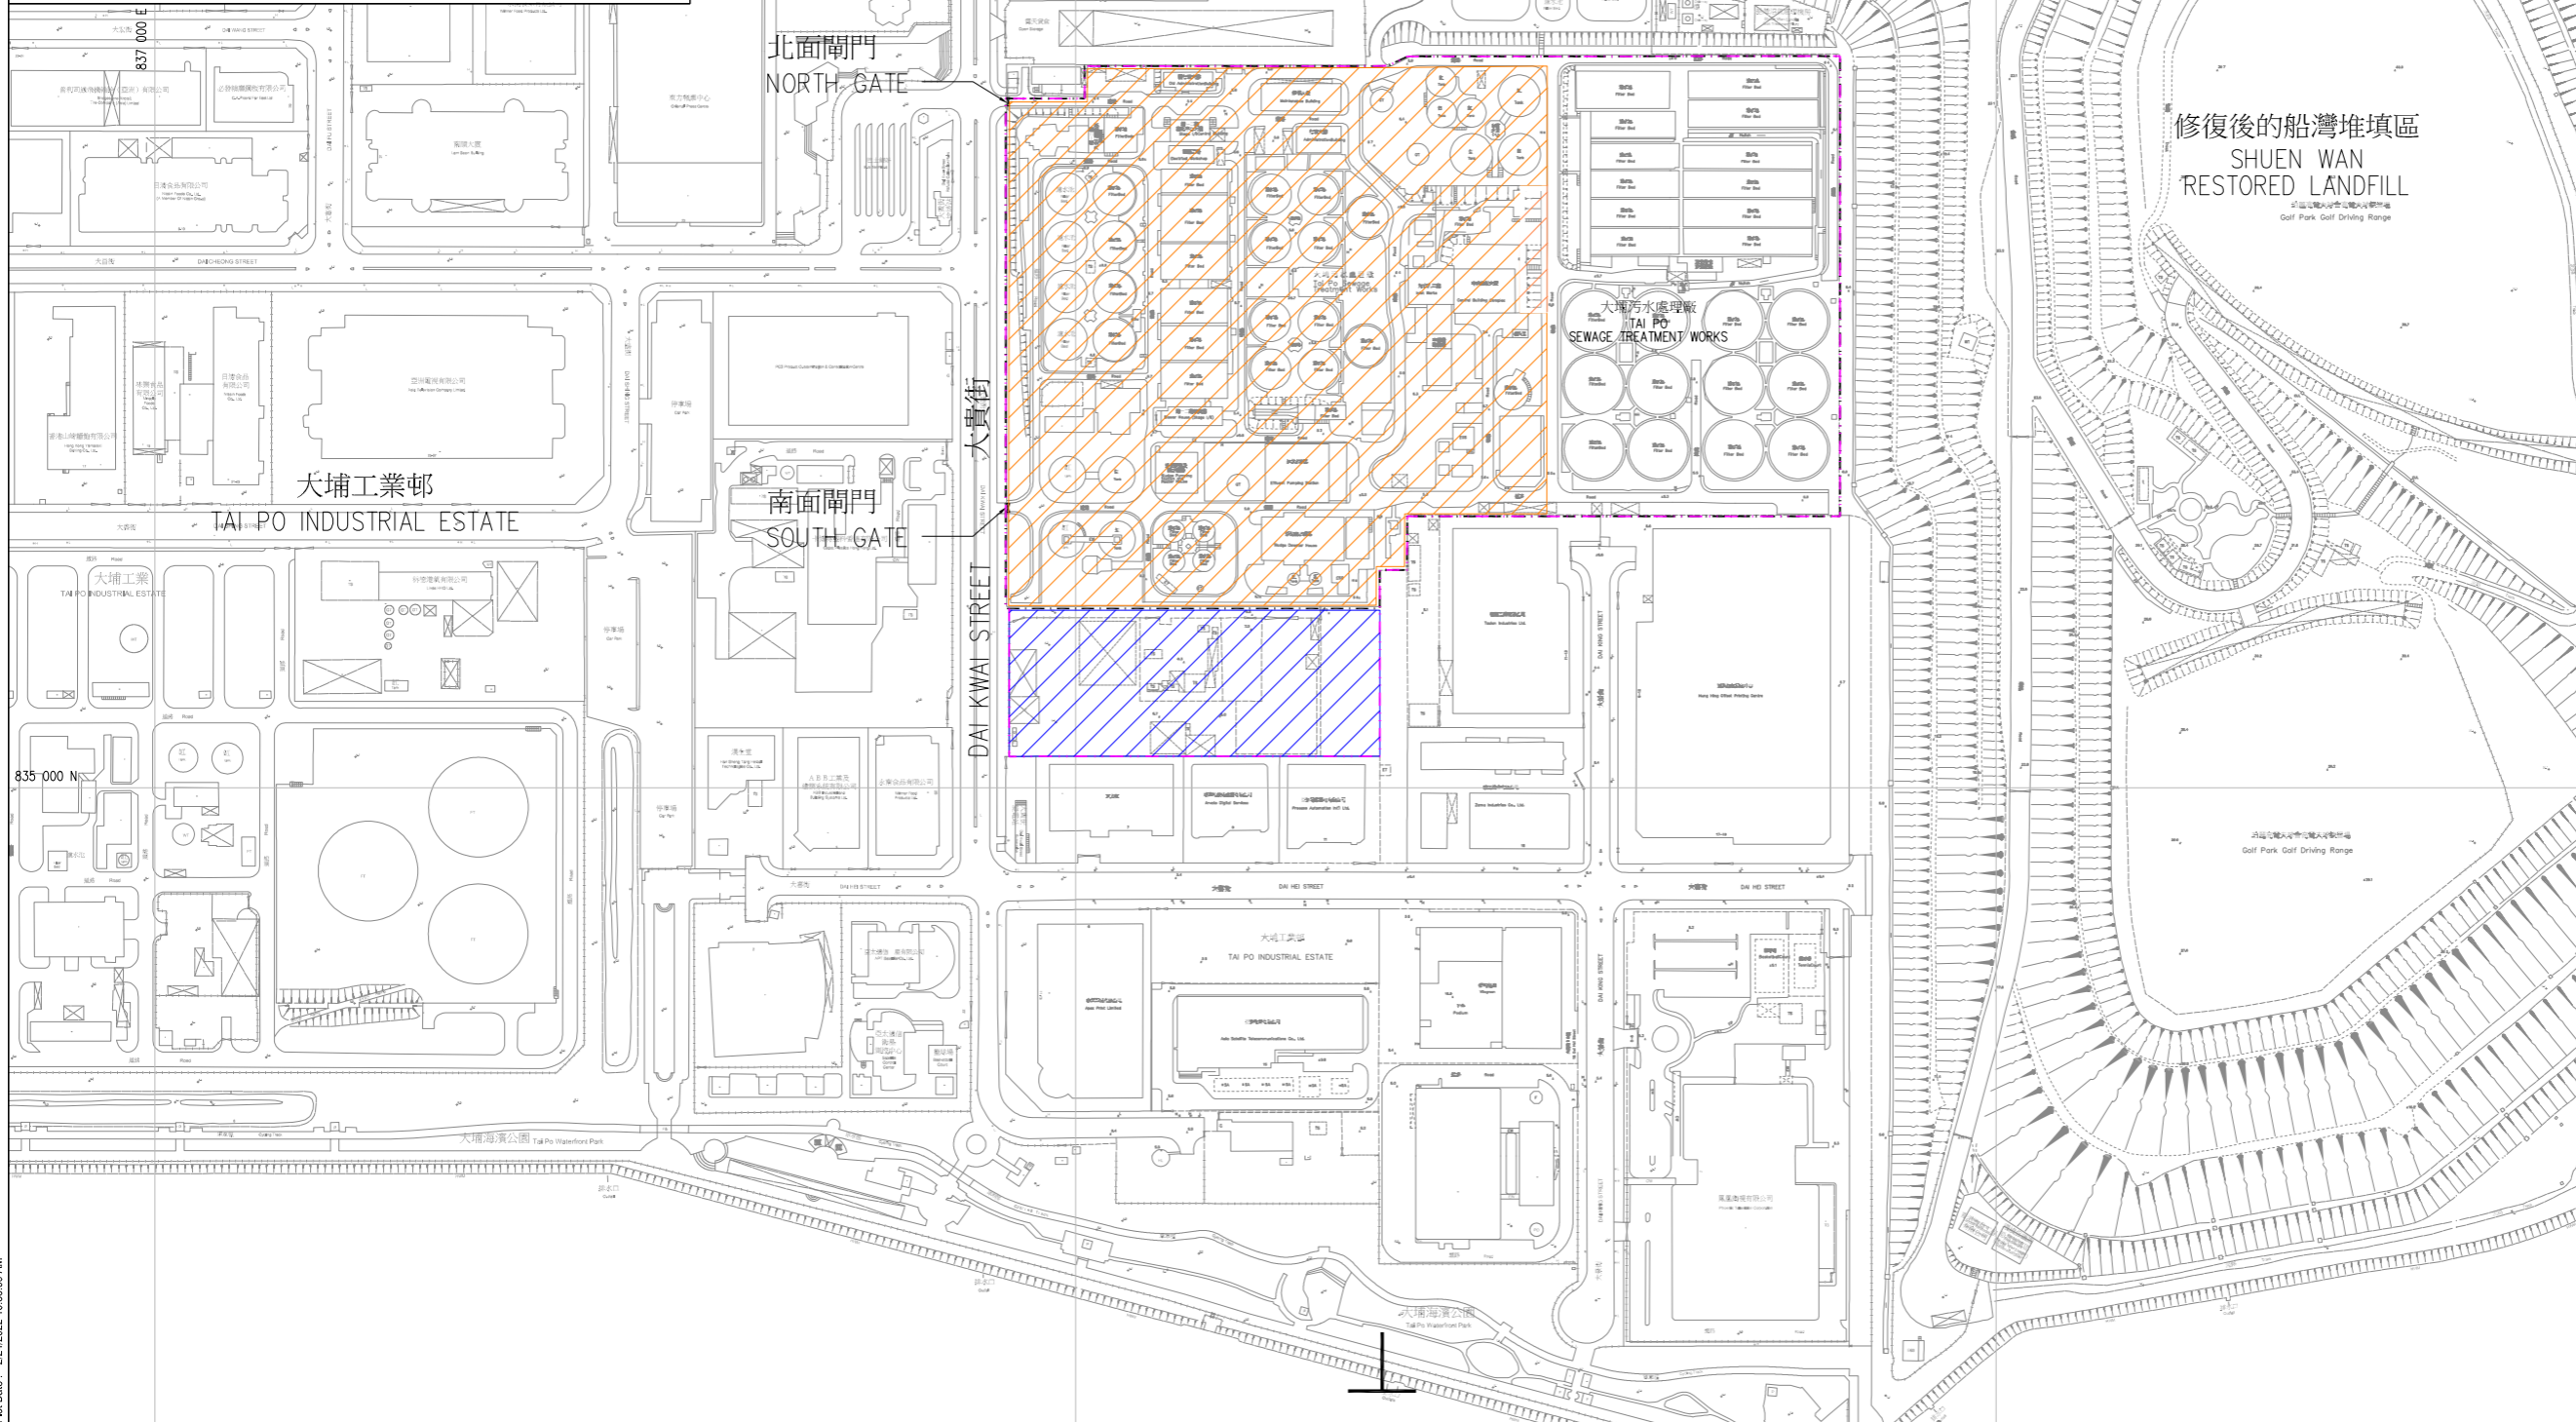

© Copyright by Binnies Hong Kong Limited

- LEGEND:
- PROJECT BOUNDARY
  - EXISTING SITE BOUNDARY OF TAI PO SEWAGE TREATMENT WORKS
  - PROPOSED UPGRADING WORKS WITHIN EXISTING TAI PO SEWAGE TREATMENT WORKS
  - PROPOSED EXPANSION SITE
  - EXISTING EMERGENCY OUTFALL OF TPSTW

Revision	Date	Description			Initial
		Designed	Checked	Drawn	
Initial	-	-	-	-	-
Date	08/21	-	08/21	08/21	08/21

Approved

Agreement no. CE 50/2019 (DS)

Project title  
 UPGRADING OF TAI PO SEWAGE TREATMENT WORKS - INVESTIGATION

Drawing title  
 LOCATION OF EXISTING EMERGENCY OUTFALL

Drawing no.	Revision
FIGURE 4.2	-

Scale A3 1 : 4000

