


LEGEND:

- 500m ASSESSMENT AREA
- PROJECT BOUNDARY
- MARINE WATER
- INLAND WATERCOURSE
- EXISTING EMERGENCY OUTFALL OF TPSTW

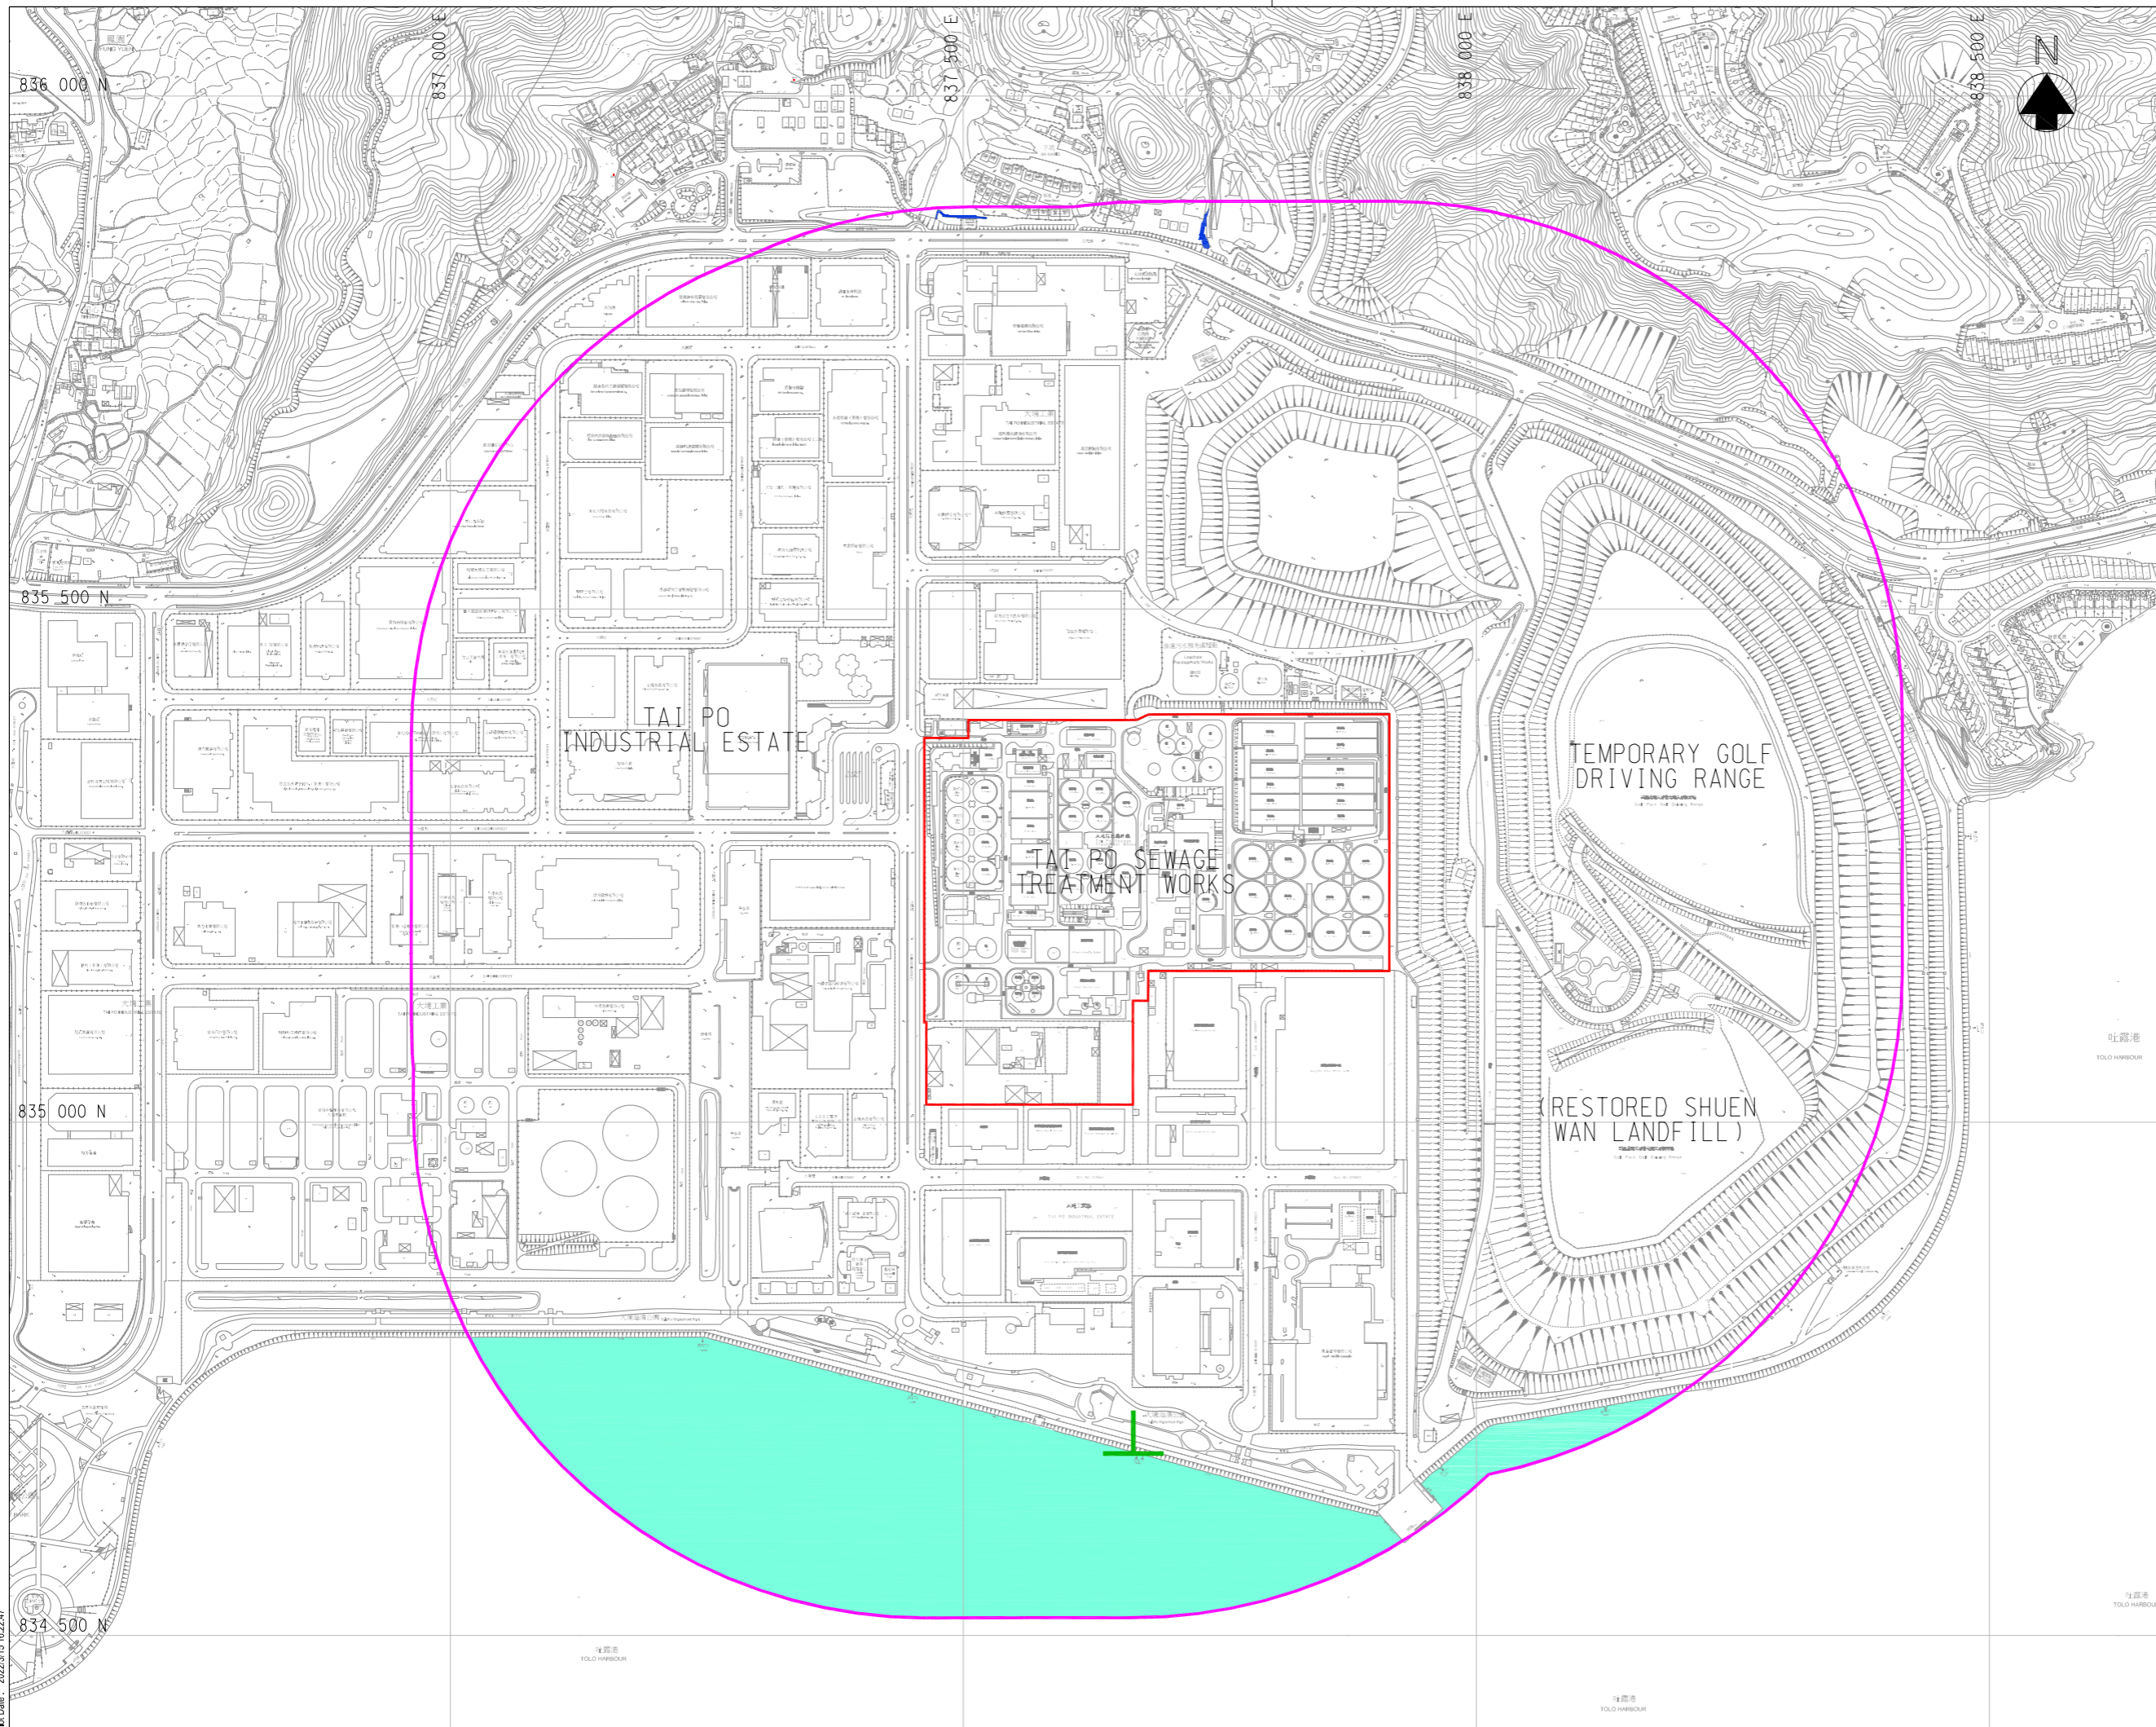

Revision	Date	Description			Initial
		Designed	Checked	Drawn	
Date	07/21	07/21	07/21	07/21	07/21

Approved

Agreement no.
CE 502019 (DS)

Project title
UPGRADING OF TAI PO SEWAGE TREATMENT WORKS - INVESTIGATION

Drawing title
WATER BODIES NEAR THE PROJECT SITE

Drawing no.
FIGURE 4.5

Revision
-

Scale
A3 1 : 6000

