


ISO A1 594mm x 841mm
 Approved:
 Checked:
 Designer:
 Project Management Initials:
 2022/2/15
 PATH P:\Projects\60631587\DRAWING\REPORTED_FTINED_FTIN_401.dgn
 Plot File by: Yifeng.Chen

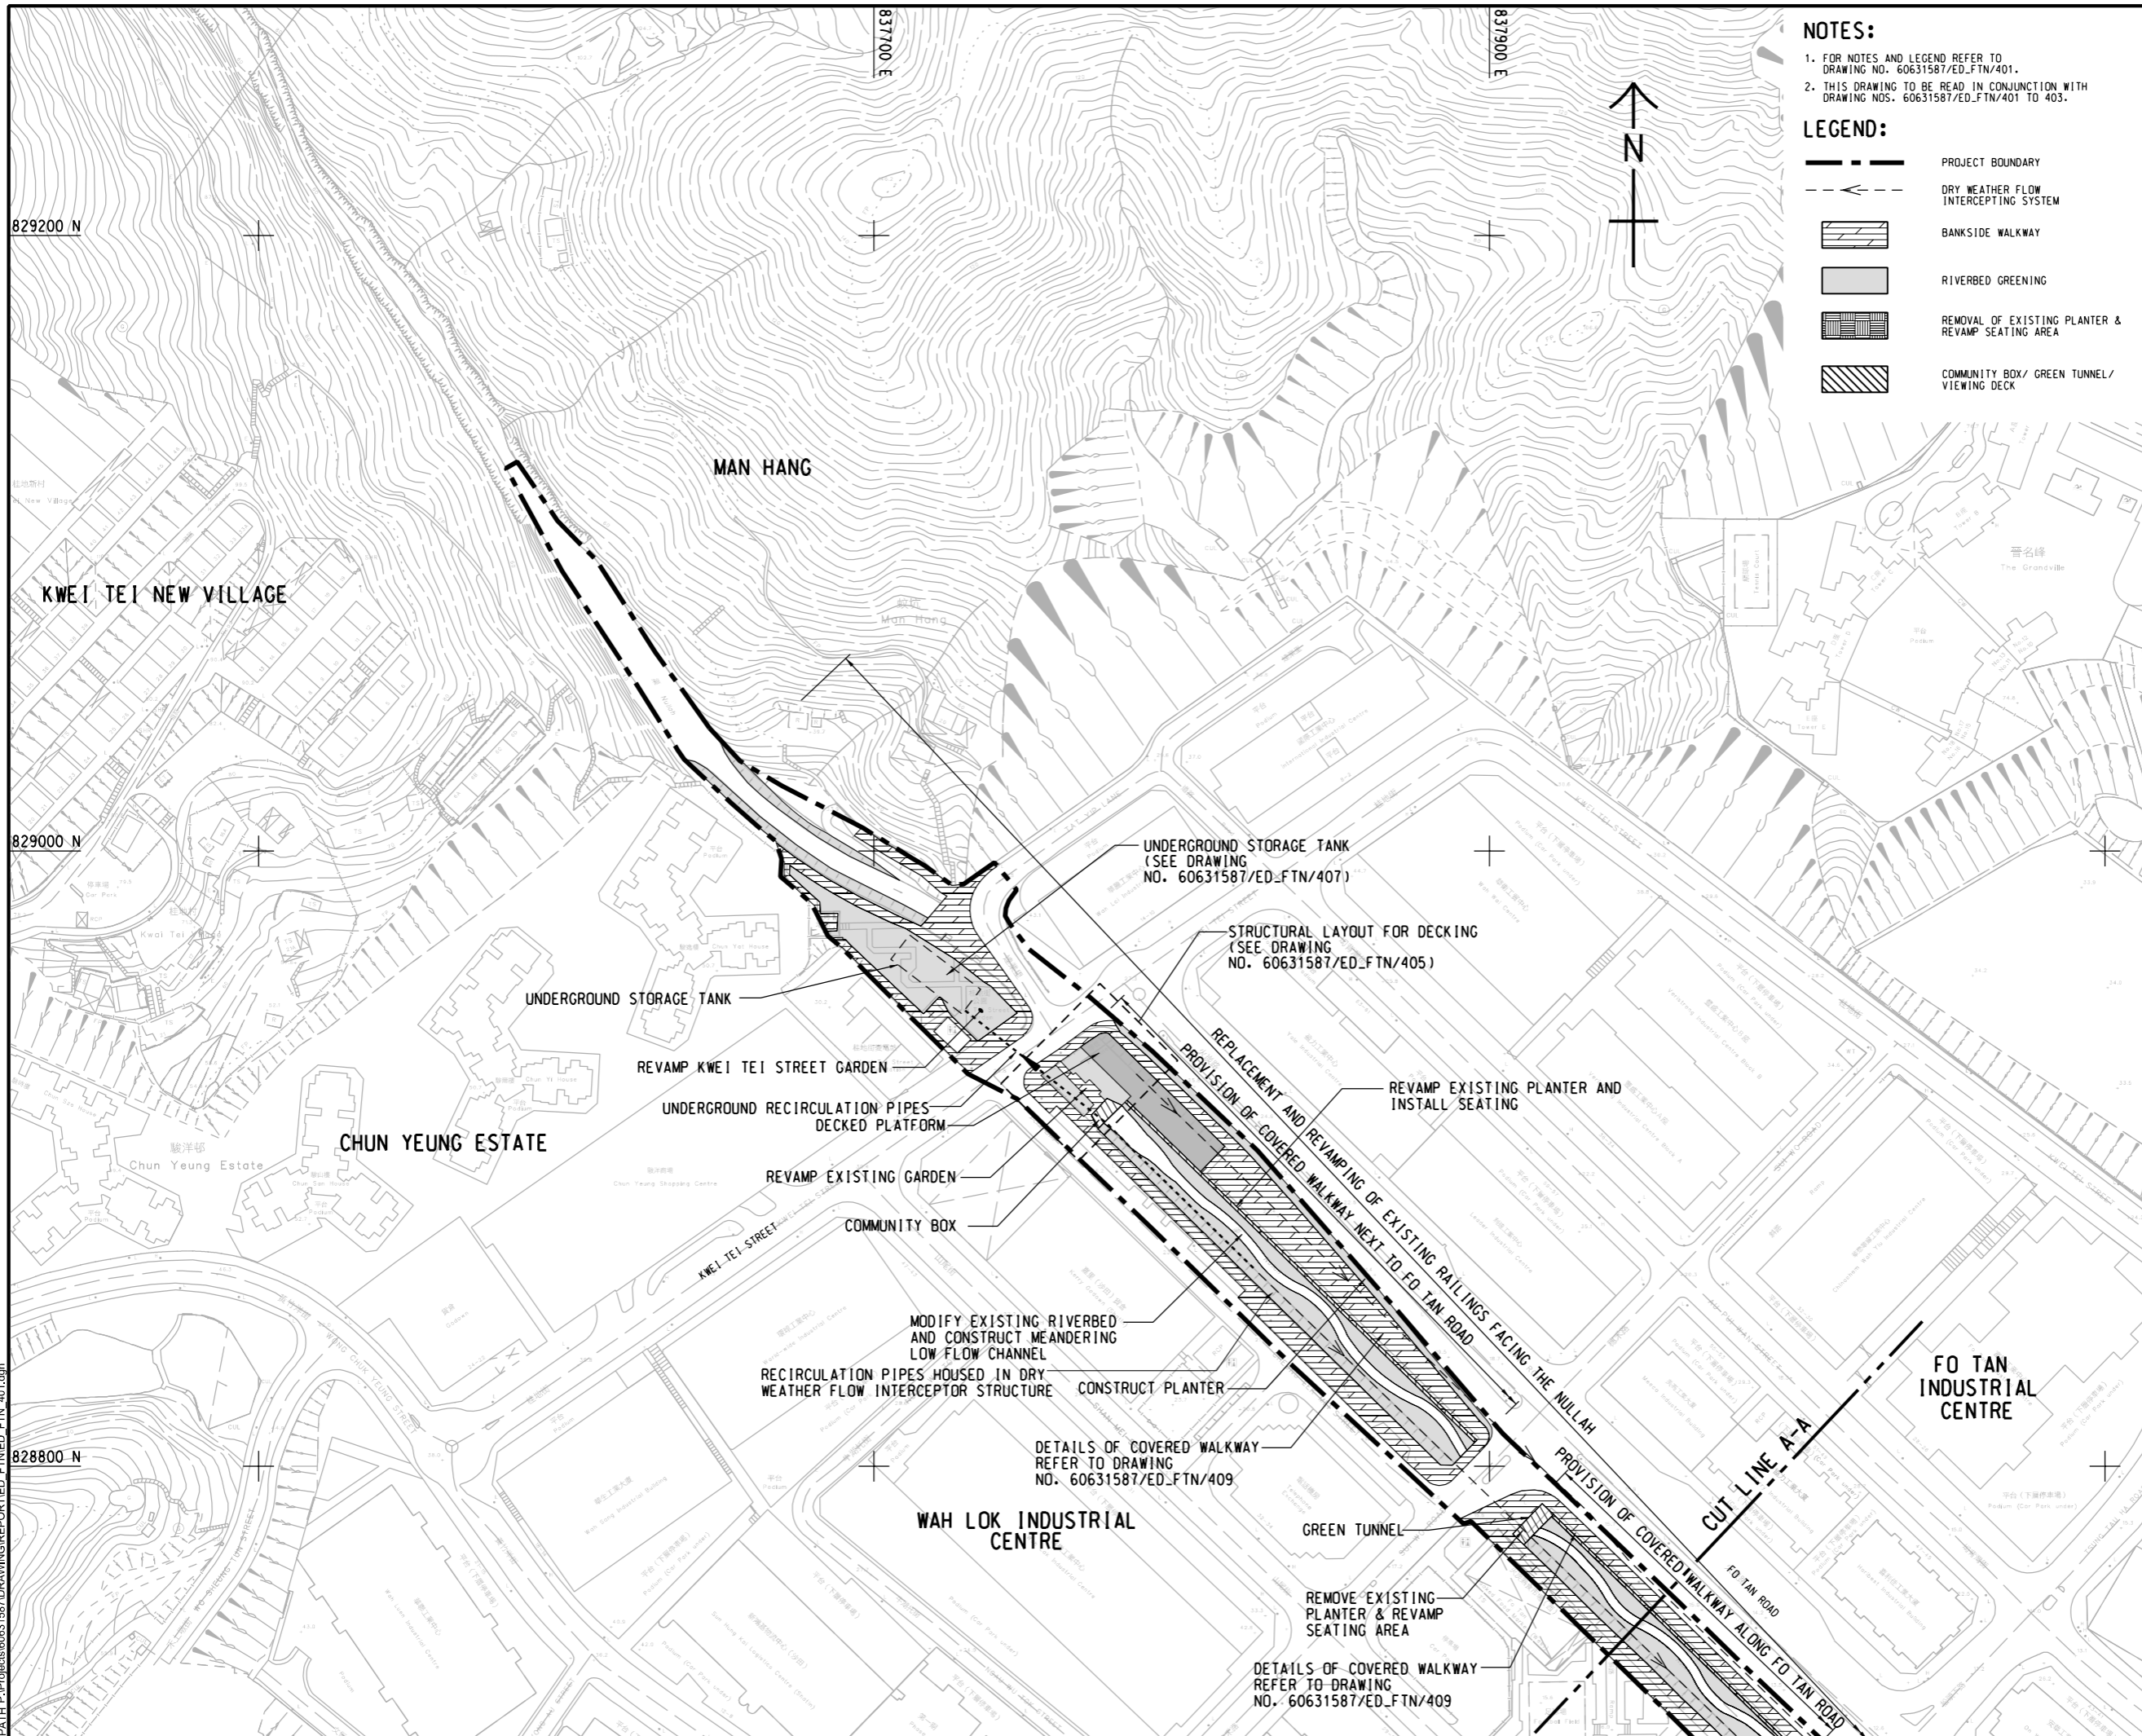

- NOTES:**
- FOR NOTES AND LEGEND REFER TO DRAWING NO. 60631587/ED_FTIN/401.
 - THIS DRAWING TO BE READ IN CONJUNCTION WITH DRAWING NOS. 60631587/ED_FTIN/401 TO 403.
- LEGEND:**
- PROJECT BOUNDARY
 - DRY WEATHER FLOW INTERCEPTING SYSTEM
 - BANKSIDE WALKWAY
 - RIVERBED GREENING
 - REMOVAL OF EXISTING PLANTER & REVAMP SEATING AREA
 - COMMUNITY BOX / GREEN TUNNEL / VIEWING DECK



PROJECT
 項目
 REVITALISATION OF TAI WAI NULLAH AND FO TAN NULLAH - INVESTIGATION

CLIENT
 業主
 渠務署
 Drainage Services Department

CONSULTANT
 工程顧問公司
 AECOM Asia Company Ltd.
 www.aecom.com

SUB-CONSULTANTS
 分判工程顧問公司

ISSUE/REVISION
 修訂

IR	DATE	DESCRIPTION	CHK.

STATUS
 狀態

SCALE
 比例
 A3 1 : 2000

DIMENSION UNIT
 尺寸單位
 METRES

KEY PLAN
 索引圖

PROJECT NO.
 項目編號
 60631587

AGREEMENT NO.
 協議編號
 CE 54/2019 (DS)


SHEET TITLE
 圖紙名稱
 FO TAN NULLAH LAYOUT PLAN

SHEET NUMBER
 圖紙編號
 60631587/FTN/APPENDIX 2.1/P1

This drawing has been prepared for the use of AECOM's client. It may not be used, modified, reproduced or relied upon by third parties, except as agreed by AECOM or as required by law. AECOM accepts no responsibility, and disclaims any liability whatsoever, for any part, that is used or relied on in this drawing without AECOM's express written consent. All measurements must be obtained from the stated dimensions.

ISO A1 594mm x 841mm
 Approved:
 Checked:
 Designer:
 Project Management Initials:

Plot File by: Yifeng, C.I. 2022/2/15
 PATH: P:\PROJECTS\60631587\DRAWING\REPORTED_FTIN_402.dgn

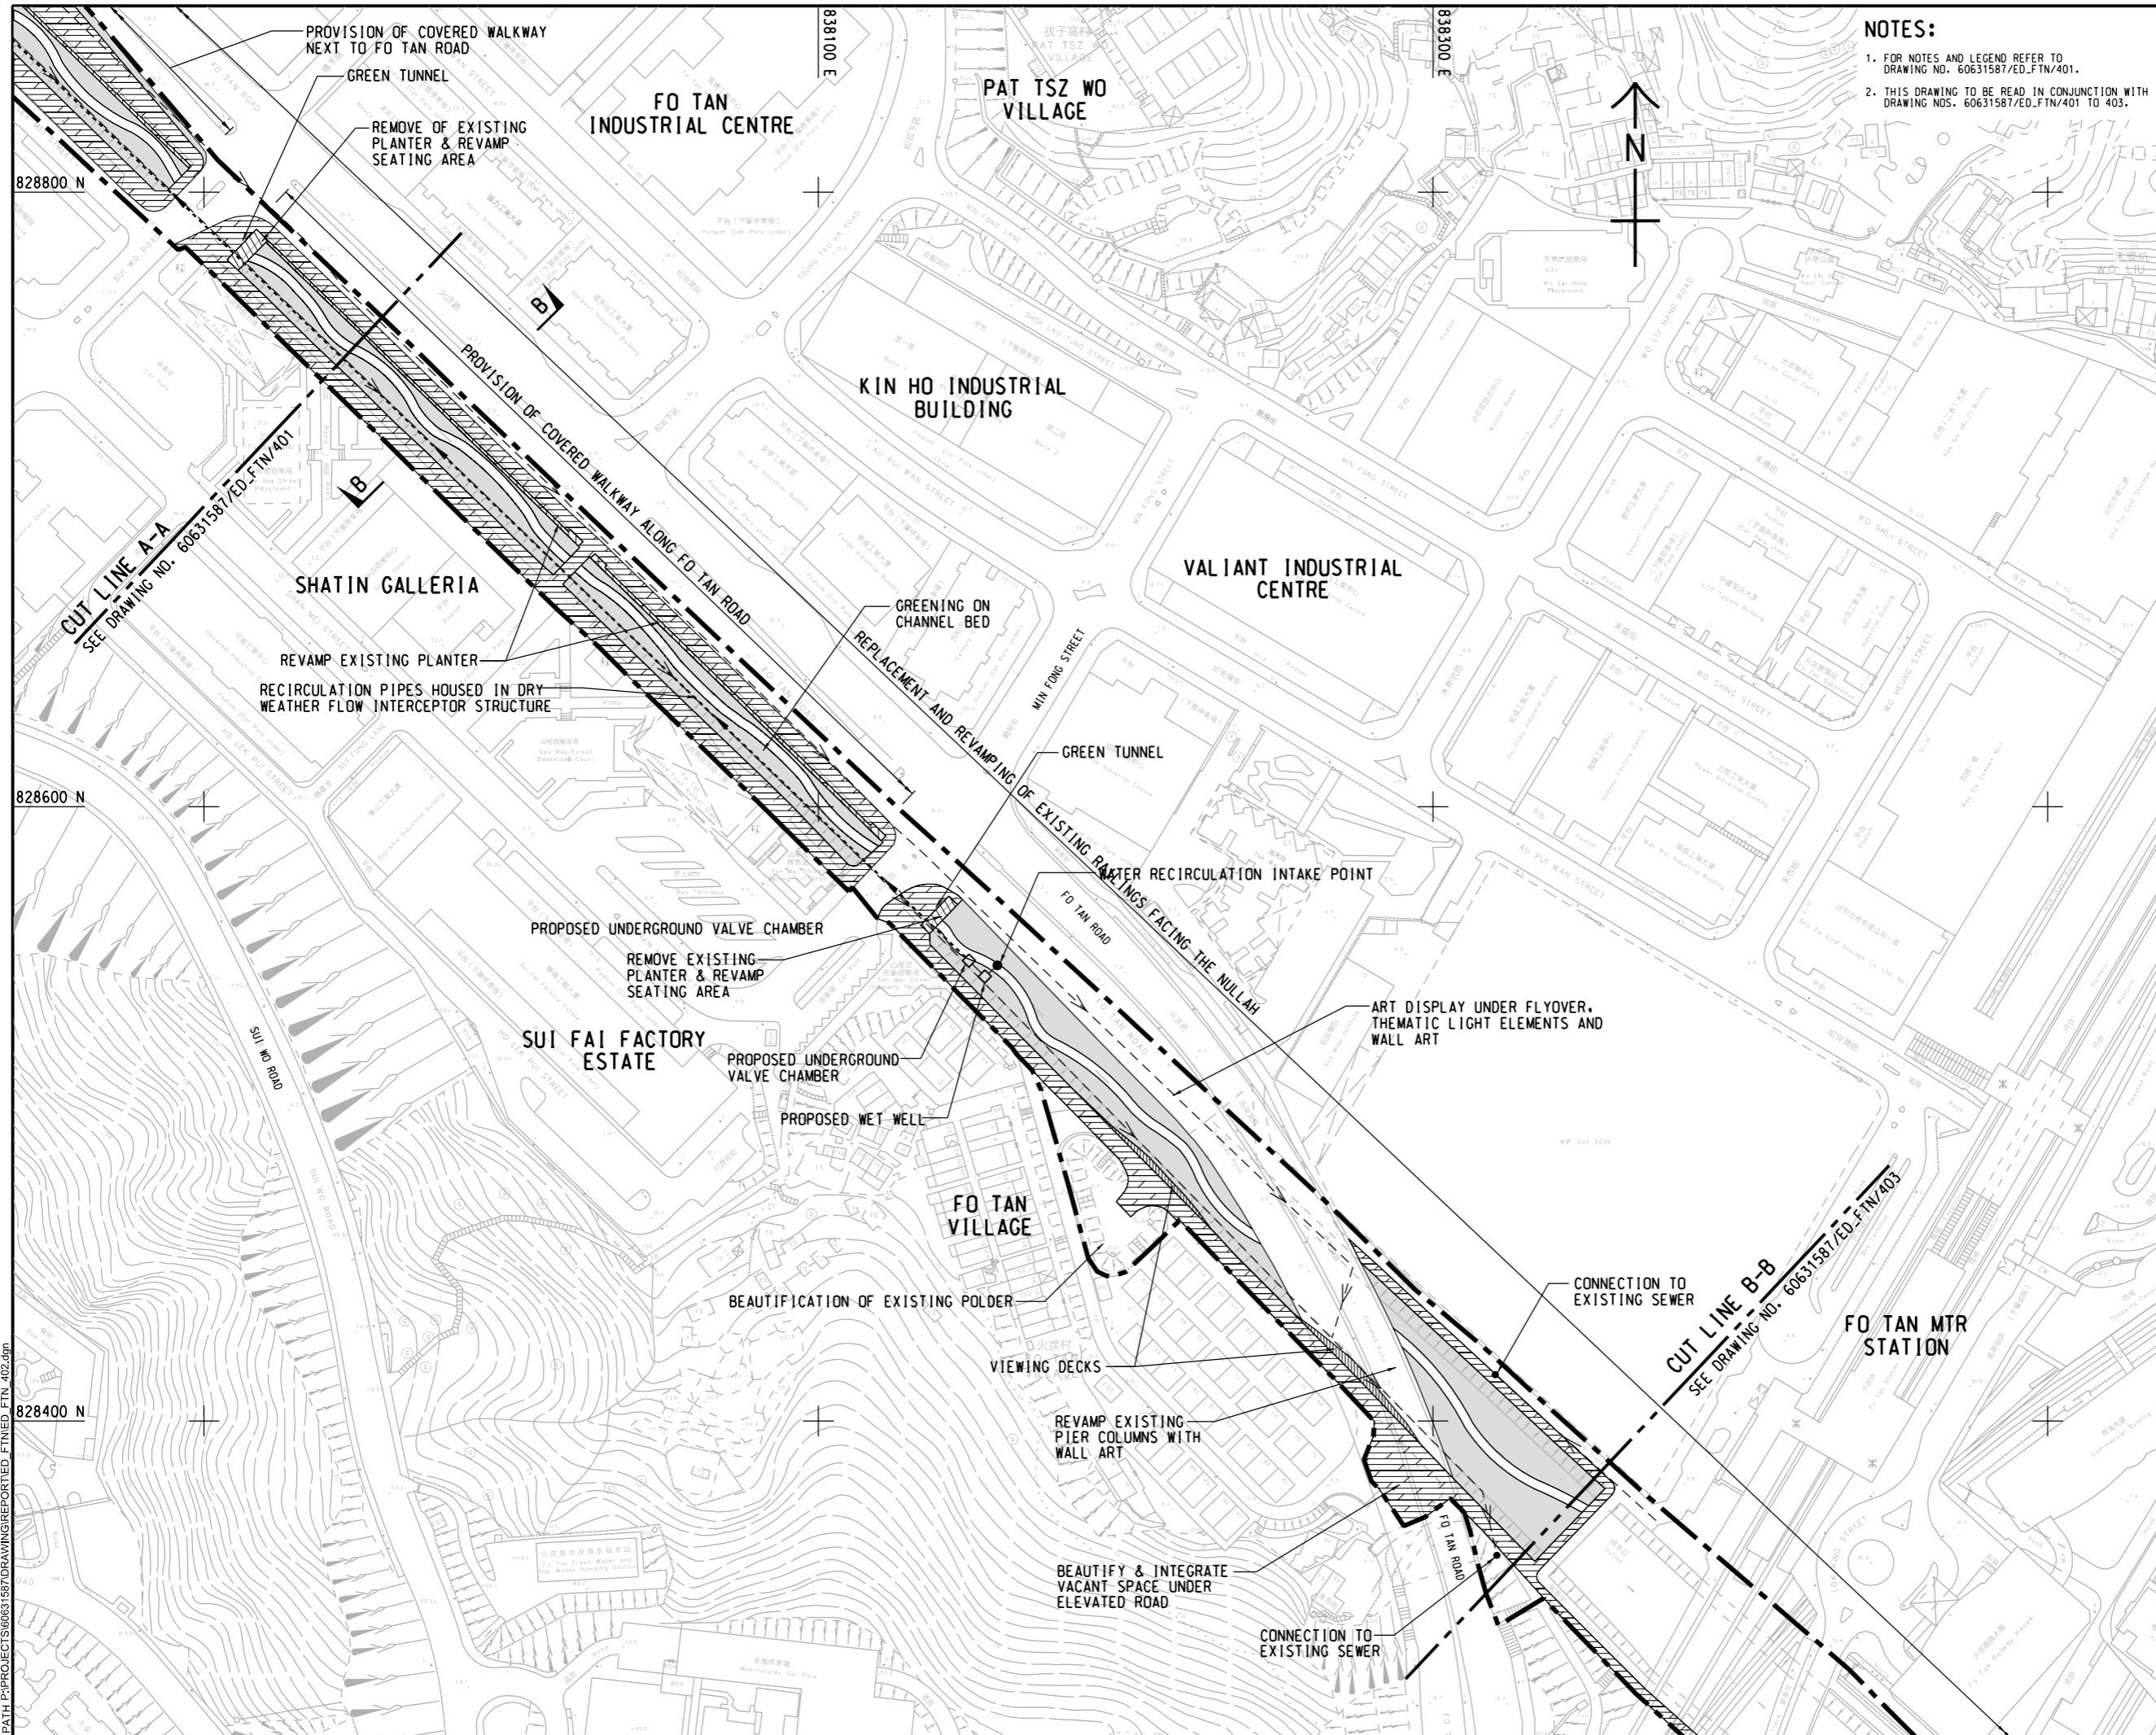

NOTES:
 1. FOR NOTES AND LEGEND REFER TO DRAWING NO. 60631587/ED_FTIN/401.
 2. THIS DRAWING TO BE READ IN CONJUNCTION WITH DRAWING NOS. 60631587/ED_FTIN/401 TO 403.

AECOM
 PROJECT
 REVITALISATION OF TAI WAI NULLAH AND FO TAN NULLAH - INVESTIGATION

CLIENT
 渠務署
 Drainage Services Department

CONSULTANT
 AECOM Asia Company Ltd.
 www.aecom.com

SUB-CONSULTANTS
 分判工程顧問公司

ISSUE/REVISION

IR	DATE	DESCRIPTION	CHK.

STATUS
 01/20

SCALE **DIMENSION UNIT**
 A3 1 : 2000 METRES

KEY PLAN
 索引圖

PROJECT NO. **AGREEMENT NO.**
 60631587 CE 54/2019 (DS)

SHEET TITLE
 FO TAN NULLAH LAYOUT PLAN


SHEET NUMBER
 60631587/FTN/APPENDIX 2.1/P2

SHEET 2 OF 3

This drawing has been prepared for the use of AECOM's client. It may not be used, modified, reproduced or relied upon by third parties, except as agreed by AECOM or as required by law. AECOM accepts no responsibility, and disclaims any liability whatsoever, for any part, that uses or relies on this drawing without AECOM's express written consent. All measurements must be obtained from the stated dimensions.

ISO A1 594mm x 841mm
 Approved:
 Checked:
 Designer:
 Project Management Initials:

2022/1/20
 P:\PROJECTS\60631587\DRAWING\REPORTED_FTIN_403.dgn
 Plot File by: lu.ying

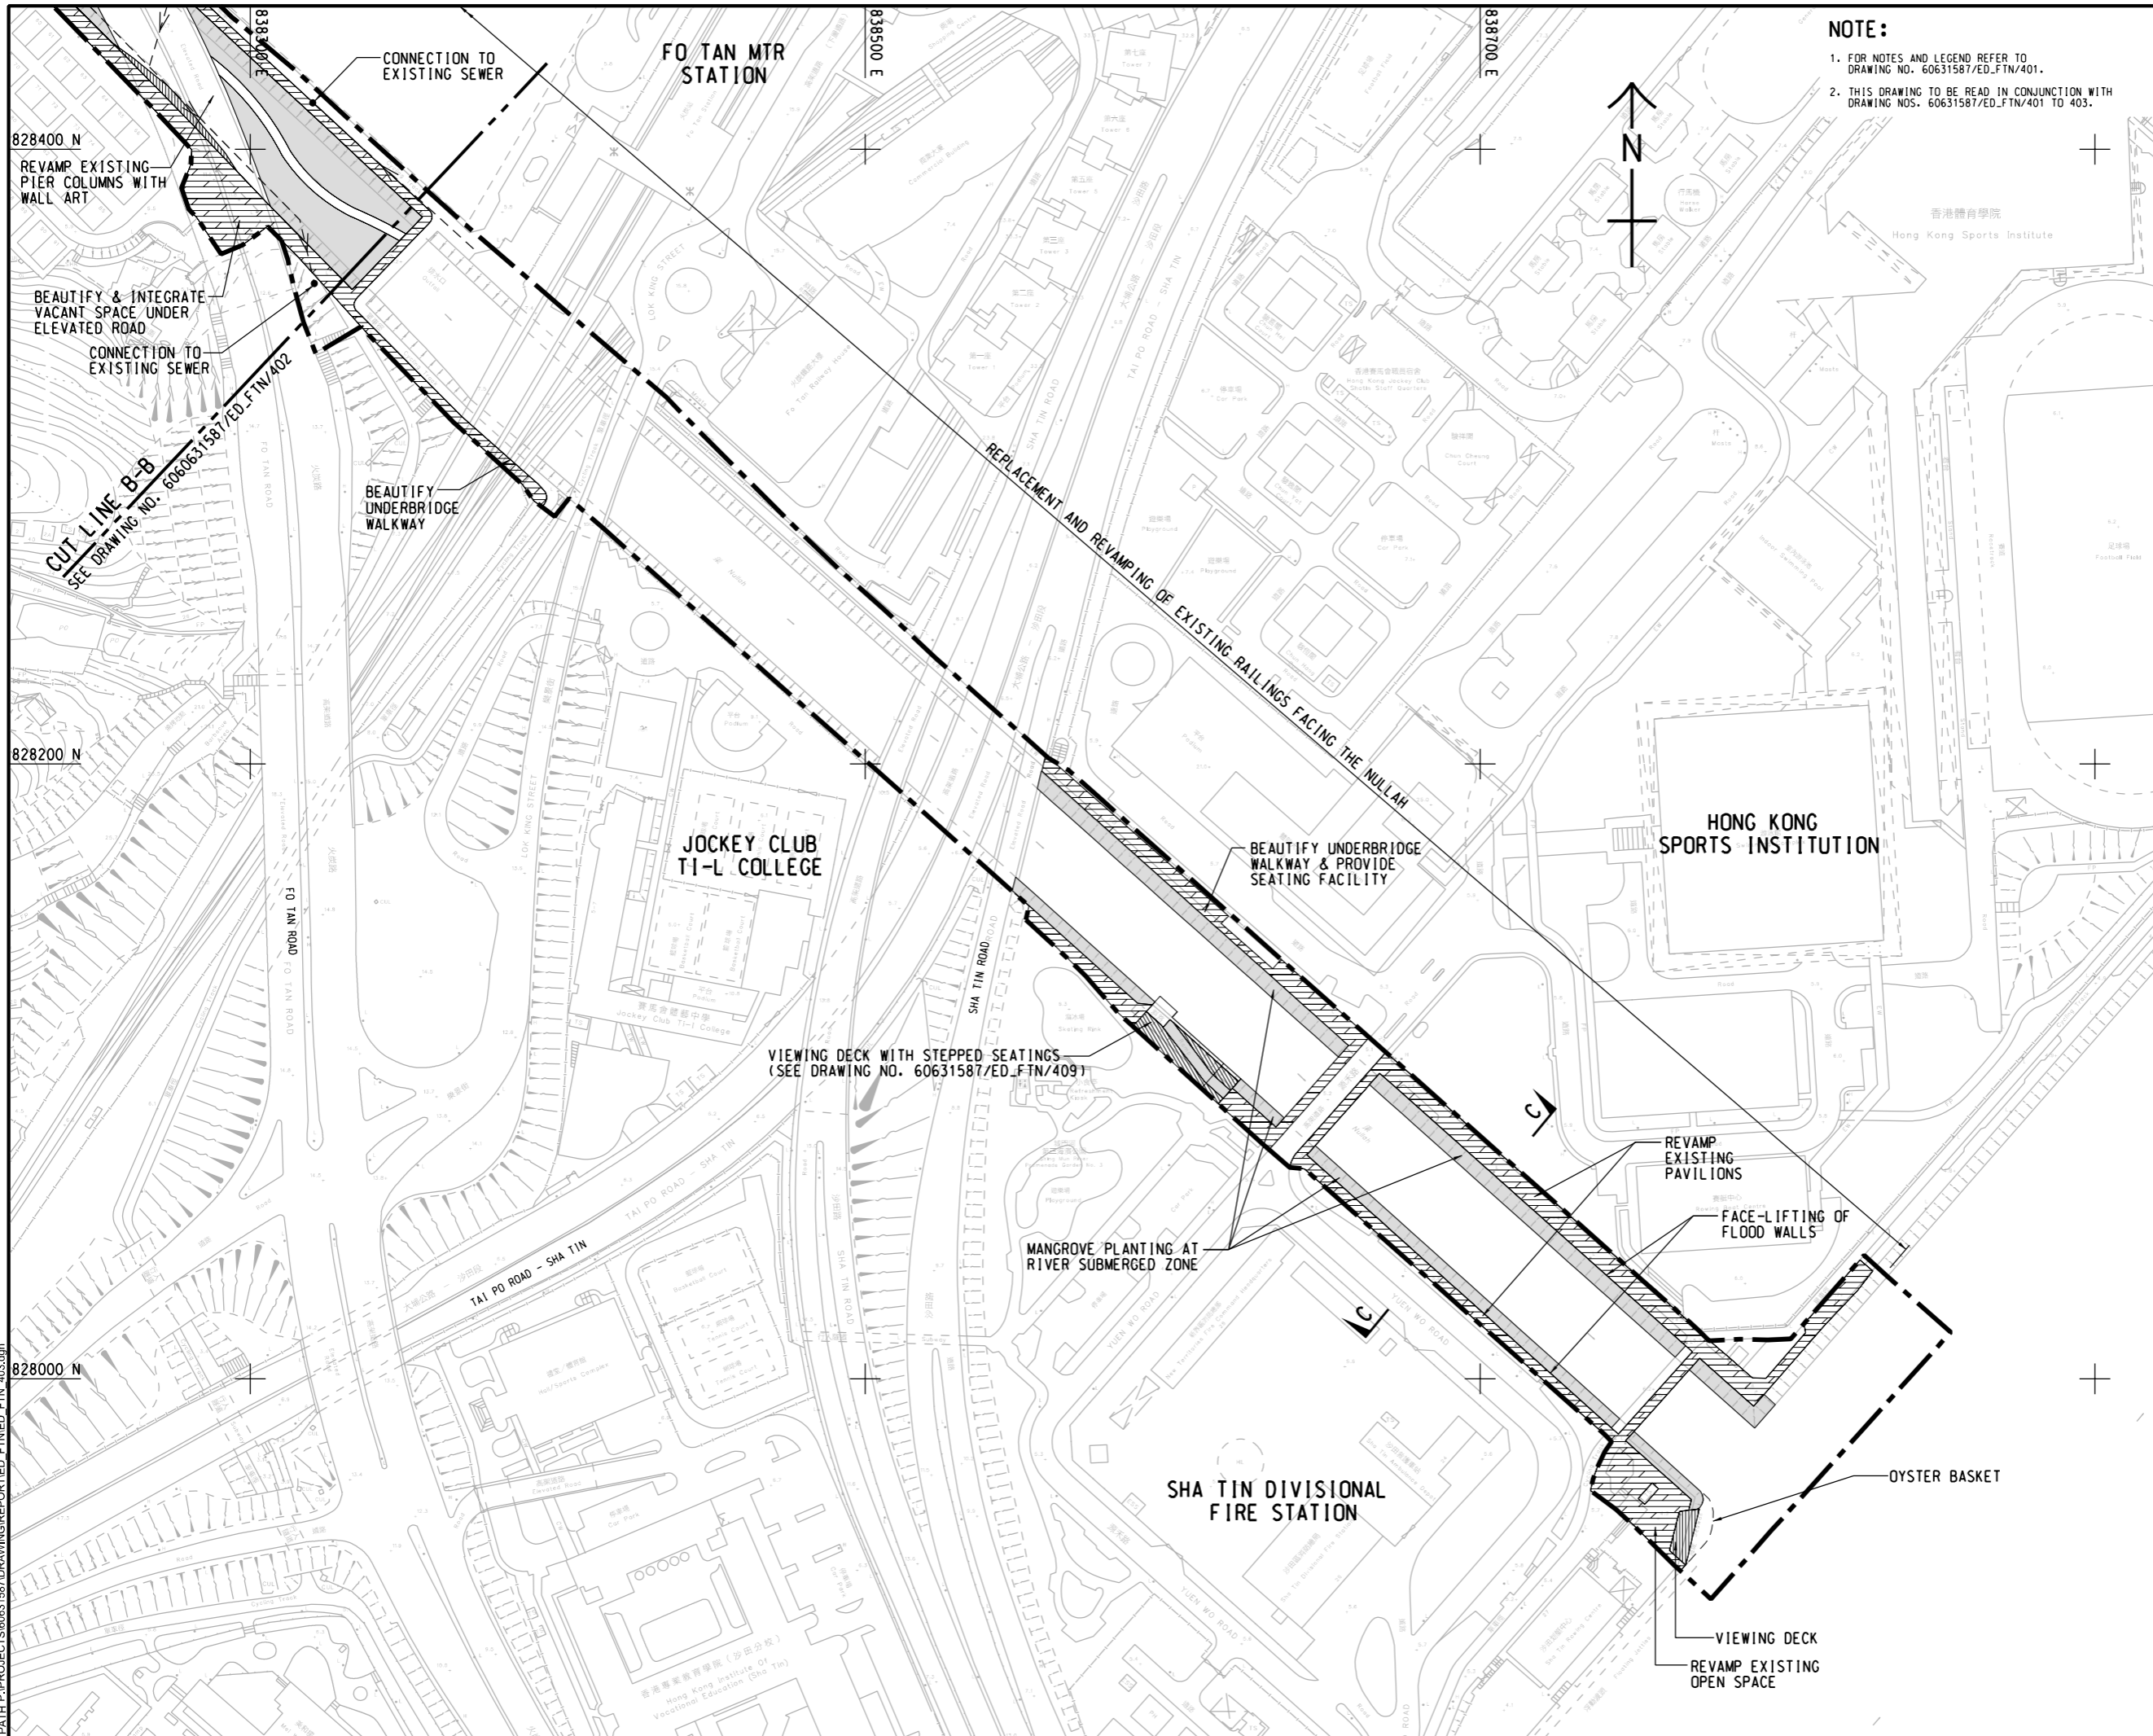

NOTE:
 1. FOR NOTES AND LEGEND REFER TO DRAWING NO. 60631587/ED_FTIN/401.
 2. THIS DRAWING TO BE READ IN CONJUNCTION WITH DRAWING NOS. 60631587/ED_FTIN/401 TO 403.

AECOM
 PROJECT
 REVITALISATION OF TAI WAI NULLAH AND FO TAN NULLAH - INVESTIGATION

CLIENT
 渠務署
 Drainage Services Department

CONSULTANT
 AECOM Asia Company Ltd.
 www.aecom.com

SUB-CONSULTANTS
 分判工程顧問公司

ISSUE/REVISION

NO.	DATE	DESCRIPTION	CHK.

STATUS
 設計

SCALE
 A3 1 : 2000

DIMENSION UNIT
 METRES

KEY PLAN
 索引圖


PROJECT NO.
 60631587

AGREEMENT NO.
 CE 54/2019 (DS)


SHEET TITLE
 FO TAN NULLAH LAYOUT PLAN

SHEET NUMBER
 60631587/FTN/APPENDIX 2.1/P3


This drawing has been prepared for the use of AECOM's client. It may not be used, modified, reproduced or relied upon by third parties, except as agreed by AECOM or as required by law. AECOM accepts no responsibility, and disclaims any liability, whatsoever, for any part, that less or relies on this drawing without AECOM's express written consent. All measurements must be obtained from the stated dimensions.

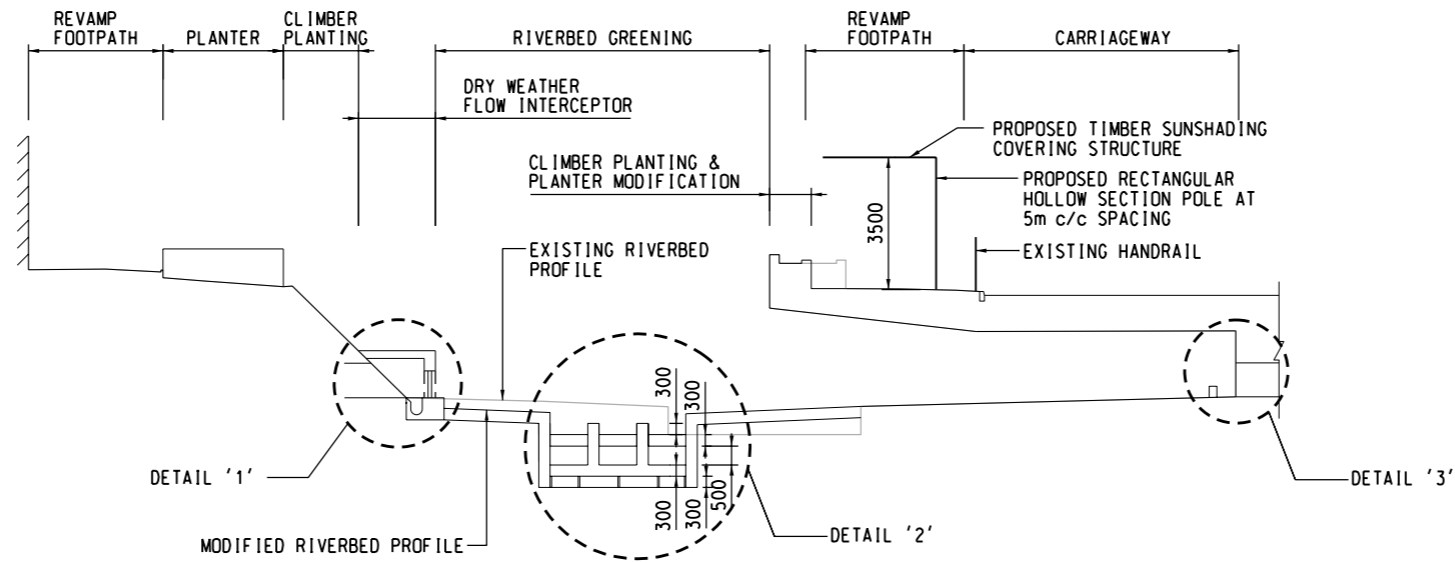


SECTION B - B
SCALE 1 : 100

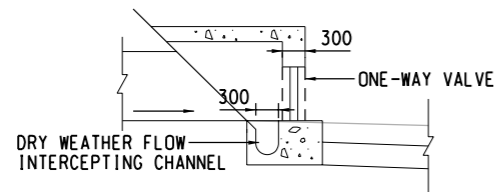


DRY WEATHER FLOW INTERCEPTOR
DETAIL '1' (RIGHT BANK)
SCALE 1 : 50

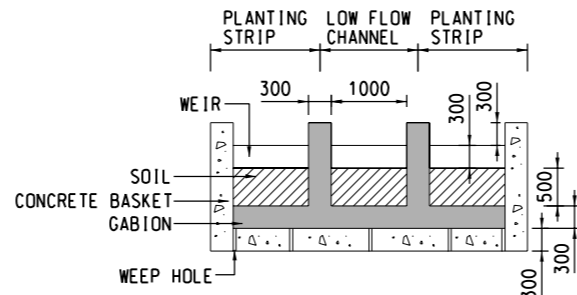

LOW FLOW CHANNEL DETAIL '2'
SCALE 1 : 50

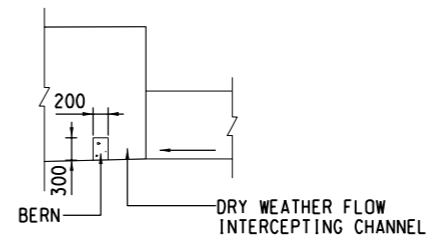

DRY WEATHER FLOW INTERCEPTOR
DETAIL '3' (LEFT BANK)
SCALE 1 : 50

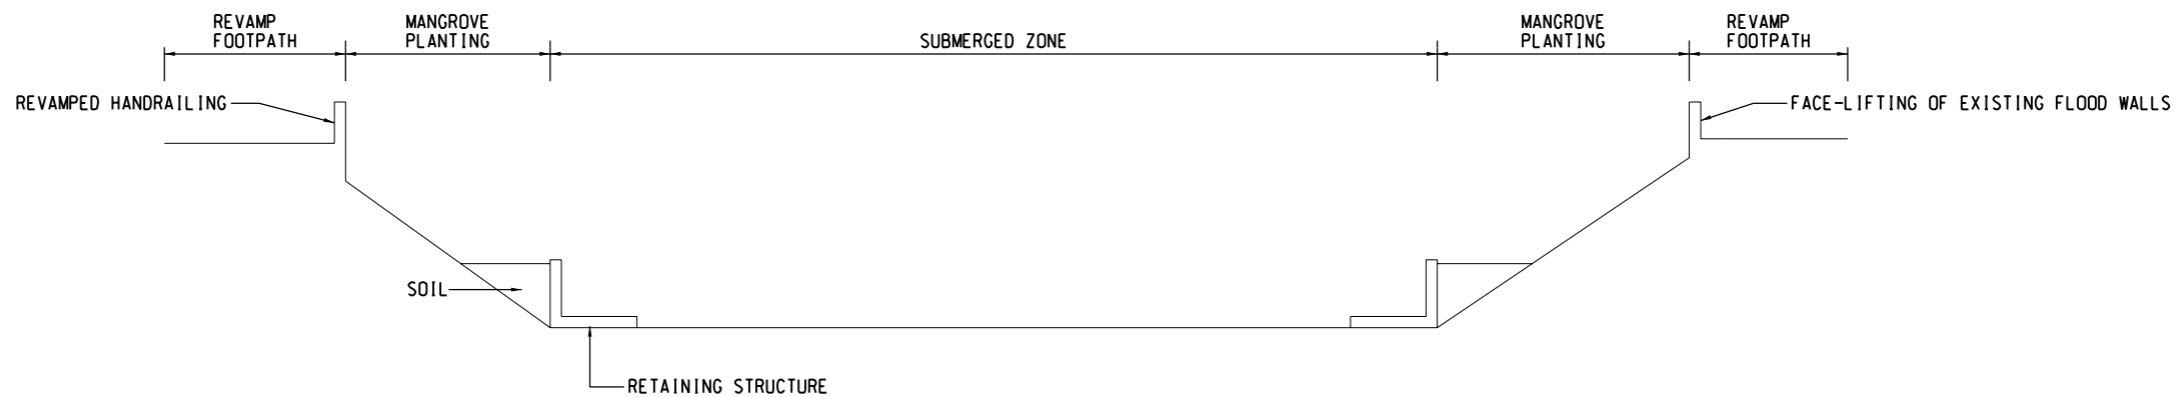


SECTION C - C
SCALE 1 : 100

I/R	DATE	DESCRIPTION	CHK.


This drawing has been prepared for the use of AECOM's client. It may not be used, modified, reproduced or relied upon by third parties, except as agreed by AECOM or as required by law. AECOM accepts no responsibility, and denies any liability whatsoever, to any party that uses or relies on this drawing without AECOM's express written consent. Do not scale this document. All measurements must be obtained from the stated dimensions.

ISO A1 594mm x 841mm
 Approved:
 Checked:
 Designer:
 Project Management Initials:

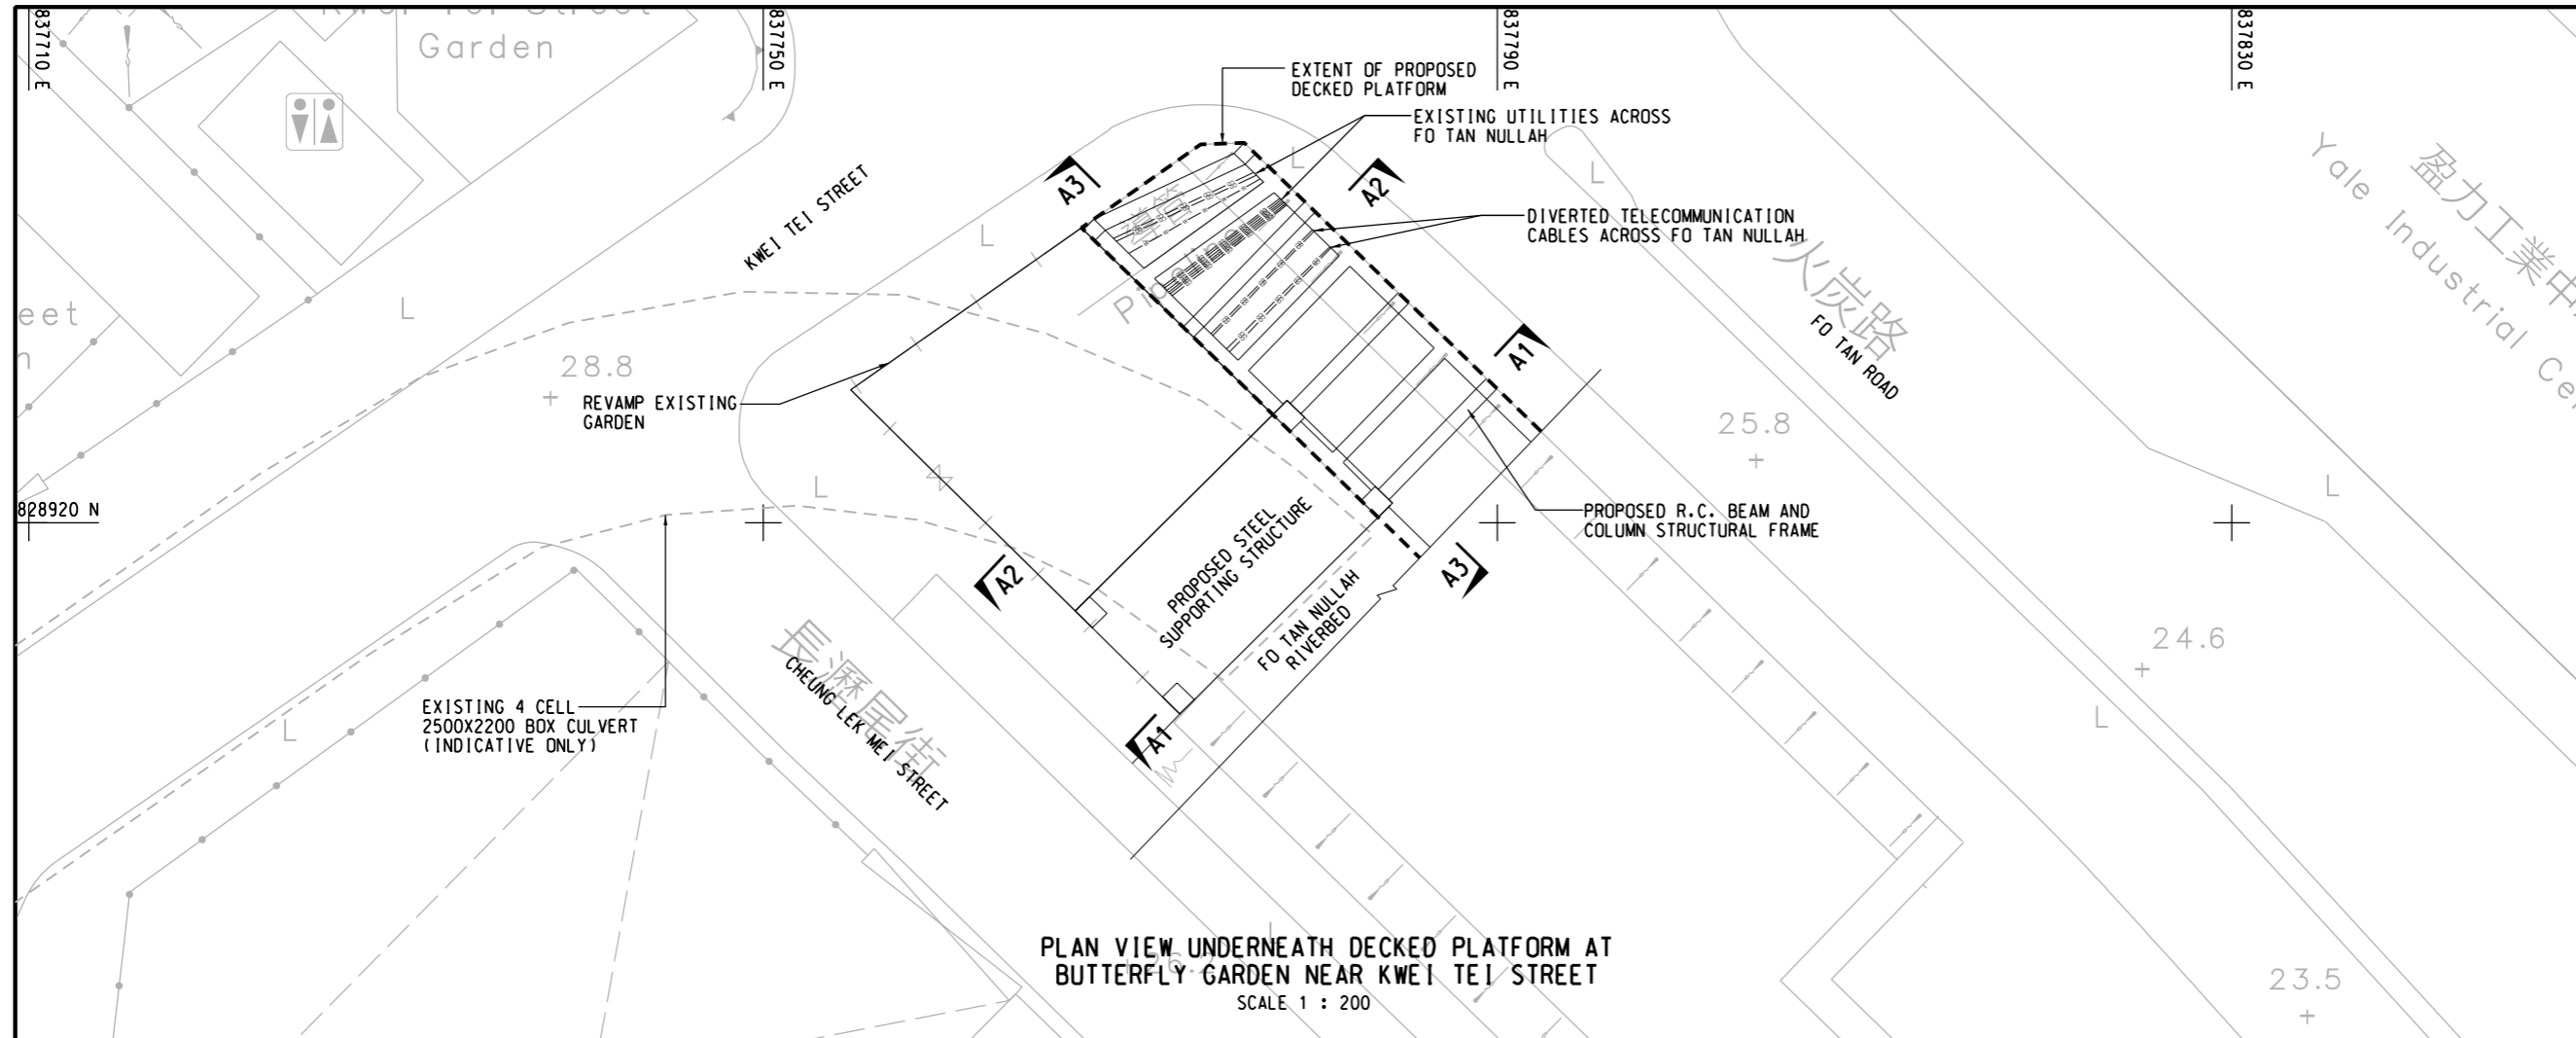

PLAN VIEW UNDERNEATH DECKED PLATFORM AT BUTTERFLY GARDEN NEAR KWEI TEI STREET
 SCALE 1 : 200

Plot File by: L1ANJ2 2022/1/18
 PATH: P:\PROJECTS\60631587\DRAWING\REPORTED_FTINED_FTIN_405.dgn

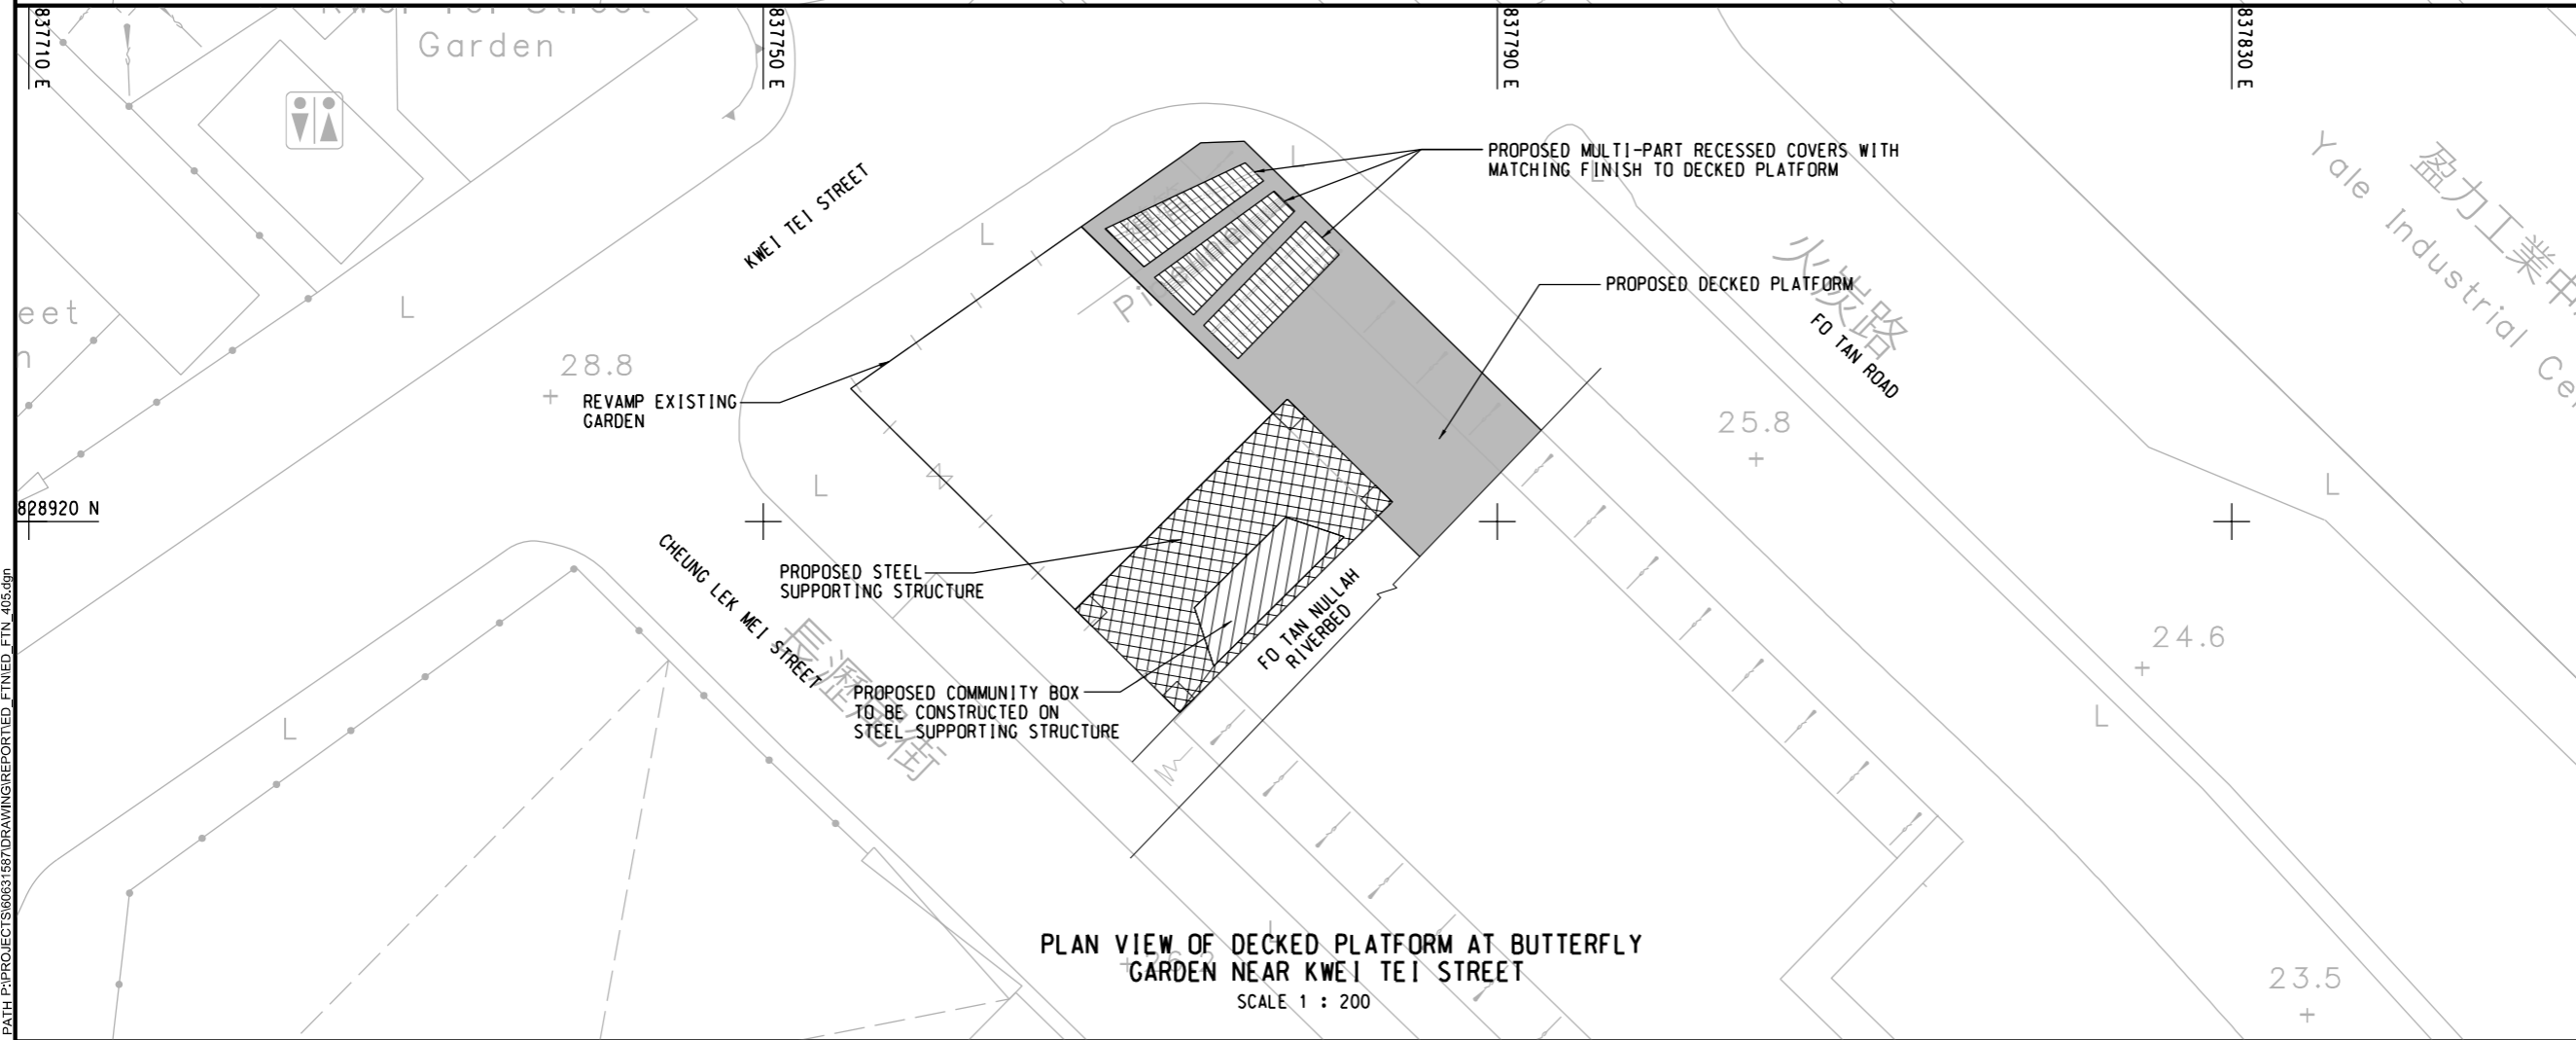

PLAN VIEW OF DECKED PLATFORM AT BUTTERFLY GARDEN NEAR KWEI TEI STREET
 SCALE 1 : 200

ISSUE/REVISION
 修訂

I/R	DATE	DESCRIPTION	CHK.
修訂	日期	修訂描述	核對

STATUS
 狀態

SCALE	DIMENSION UNIT
比例	尺寸單位
A3 1 : 400	METRES




KEY PLAN
 索引圖

PROJECT NO.	AGREEMENT NO.
項目編號	協議編號
60631587	CE 54/2019 (DS)

SHEET TITLE
 圖紙名稱
 DECKING AT BUTTERFLY GARDEN NEAR KWEI TEI STREET

SHEET NUMBER
 圖紙編號
 60631587/FTN/APPENDIX 2.1/P5

This drawing has been prepared for the use of AECOM's client. It may not be used, modified, reproduced or relied upon by third parties, except as agreed by AECOM or as required by law. AECOM accepts no responsibility, and denies any liability whatsoever, for any part, that uses or relies on this drawing without AECOM's express written consent. All measurements must be obtained from the stated dimensions.

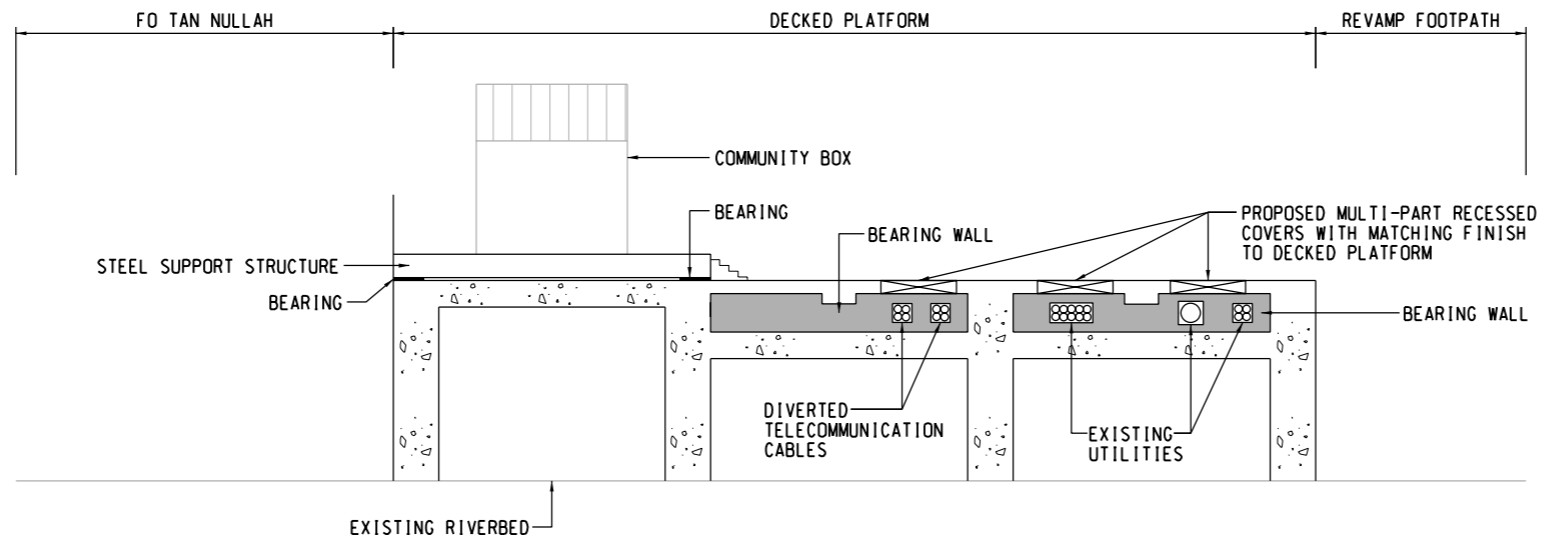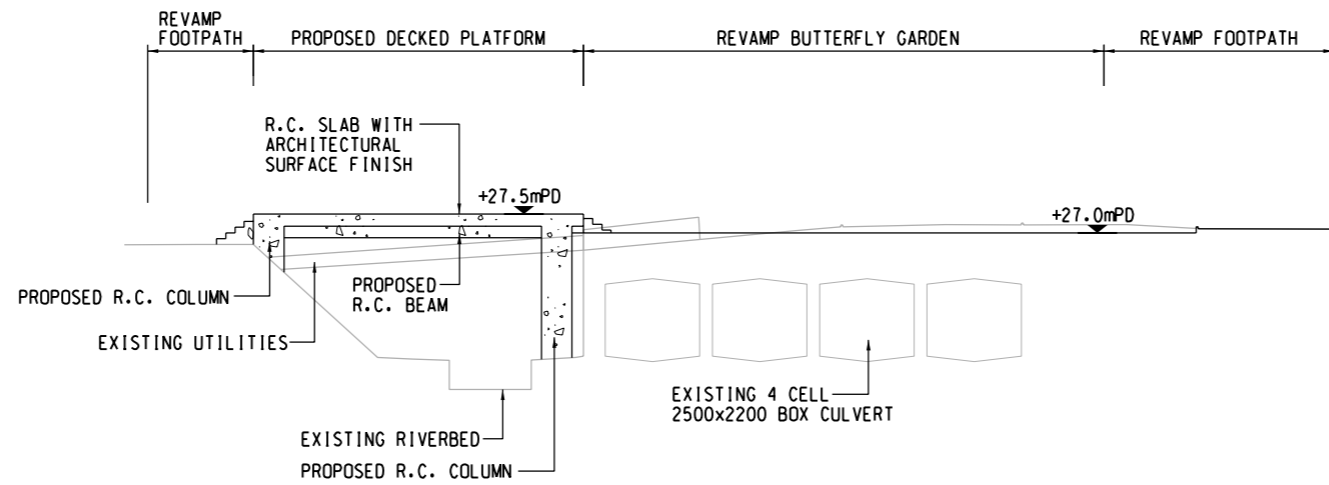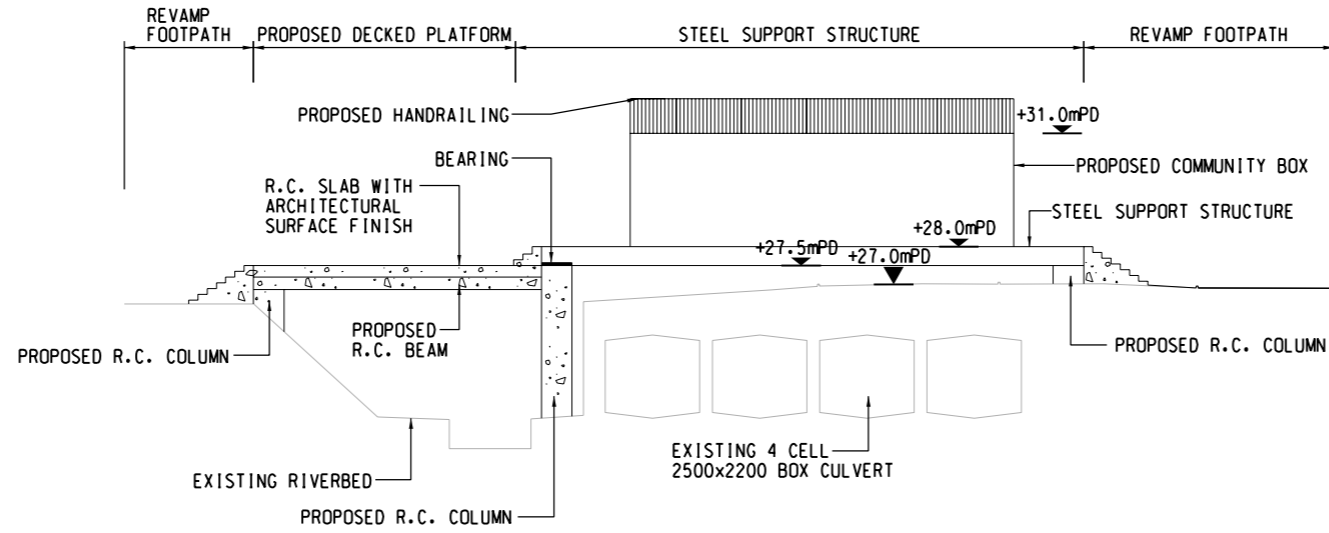

NOTES:

1. FOUNDATION AND PILING WORKS ARE NOT SHOWN FOR CLARITY.
2. DIMENSIONS FOR STRUCTURAL ELEMENTS ARE INDICATIVE ONLY.



PROJECT

REVITALISATION OF TAI WAI NULLAH AND FO TAN NULLAH - INVESTIGATION

CLIENT



CONSULTANT

AECOM Asia Company Ltd.
www.aecom.com

SUB-CONSULTANTS

ISSUE/REVISION

I/R	DATE	DESCRIPTION	CHK.

STATUS

SCALE

A3 N.T.S.

DIMENSION UNIT

METRES

KEY PLAN

PROJECT NO.

60631587

AGREEMENT NO.

CE 54/2019 (DS)

SHEET TITLE



SECTIONS FOR DECKING AT BUTTERFLY GARDEN

SHEET NUMBER


60631587/FTN/APPENDIX 2.1/P6

This drawing has been prepared for the use of AECOM's client. It may not be used, modified, reproduced or relied upon by third parties, except as agreed by AECOM or as required by law. AECOM accepts no responsibility, and denies any liability whatsoever, to any party that uses or relies on this drawing without AECOM's express written consent. Do not scale this document. All measurements must be obtained from the stated dimensions.

ISO A1 594mm x 841mm
 Approved:
 Checked:
 Designer:
 Project Management Initials:

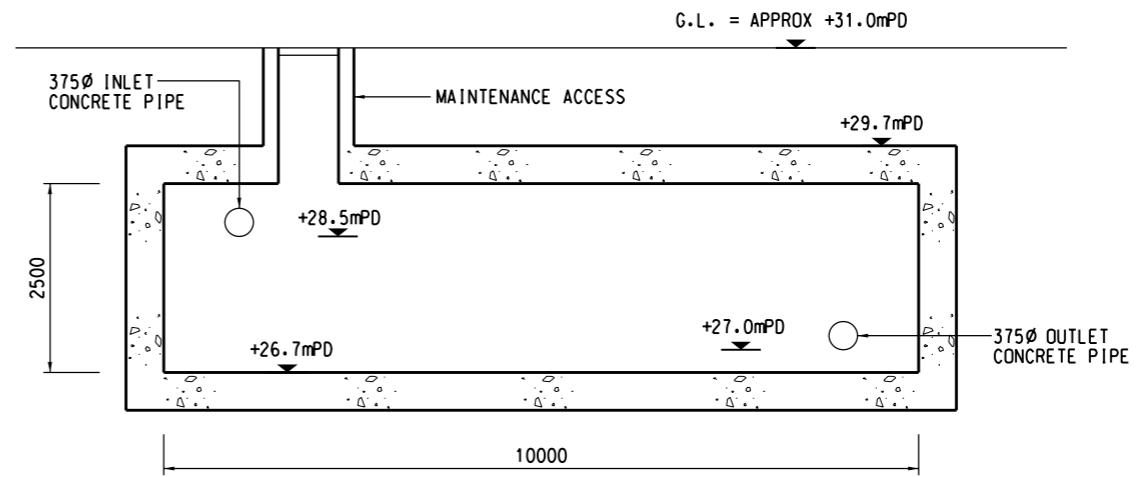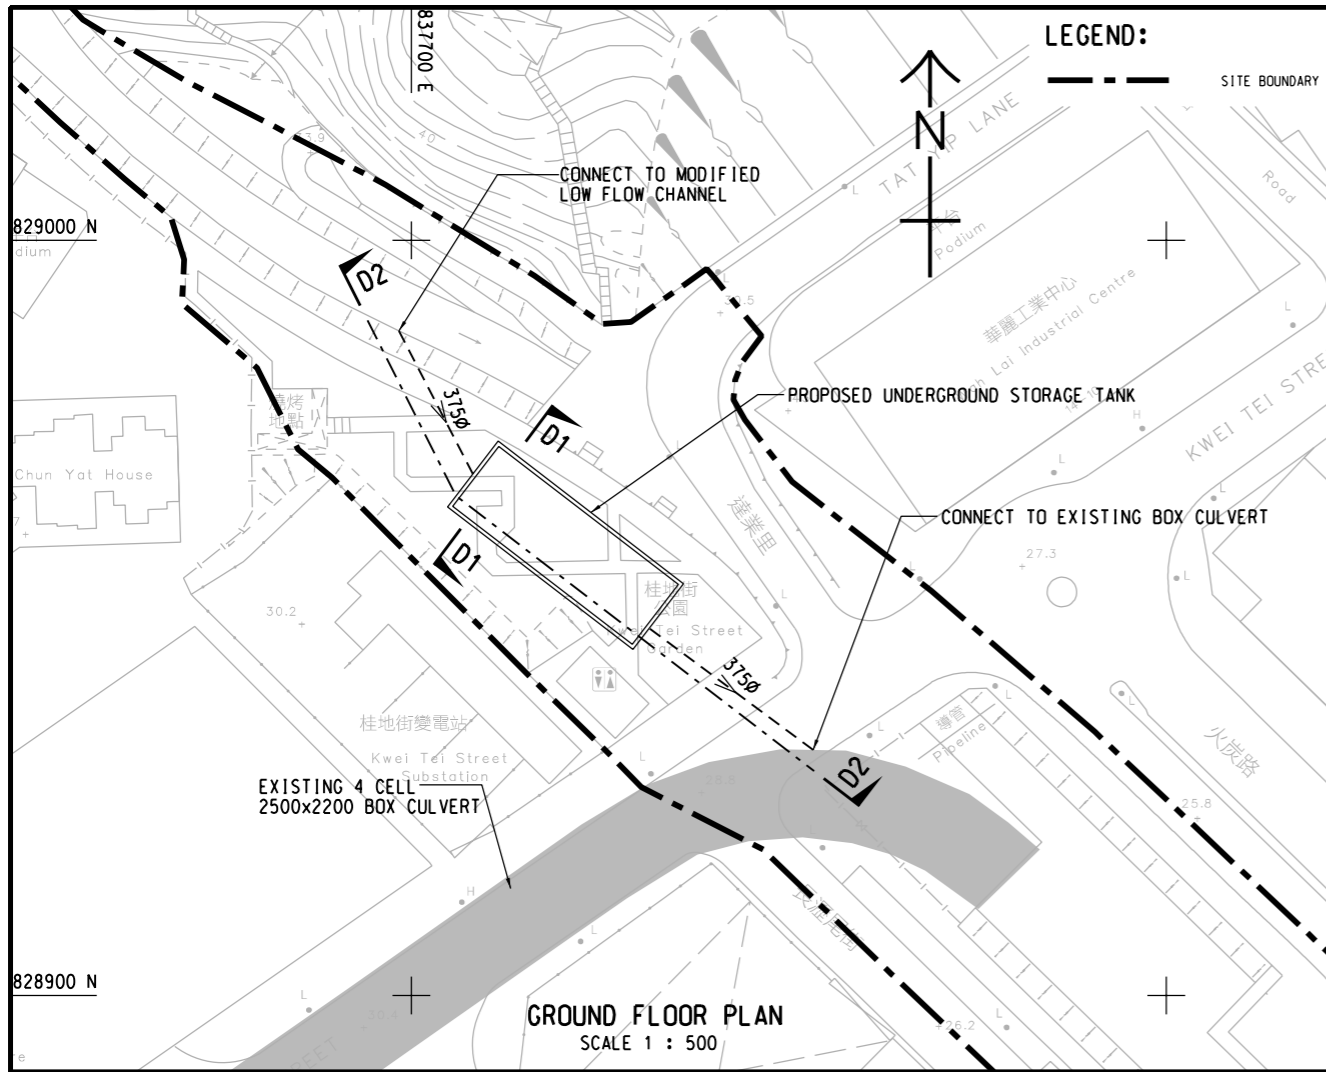

SECTION D1 - D1
 SCALE 1 : 50

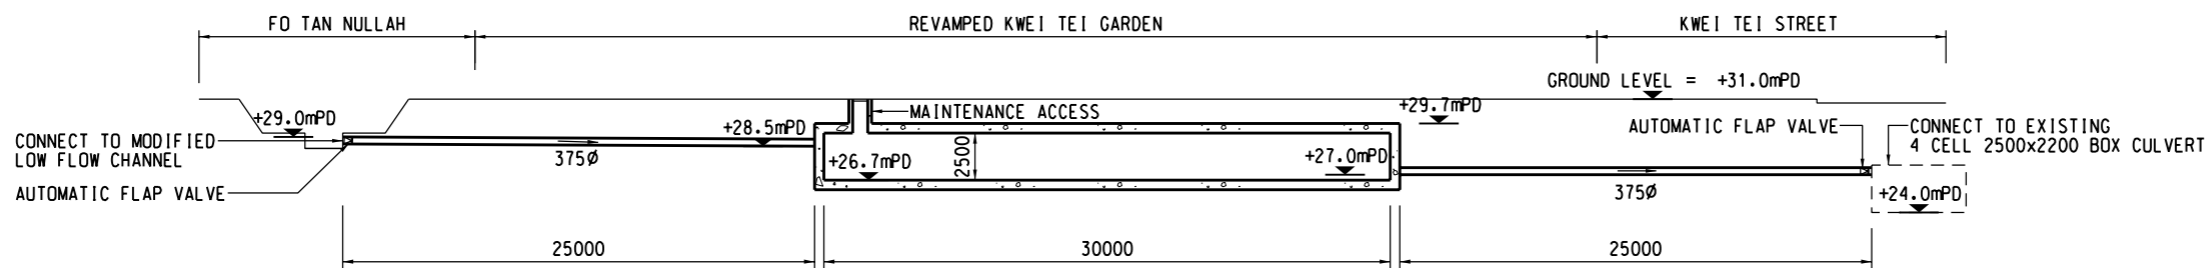

SECTION D2 - D2
 SCALE 1 : 200

ISSUE/REVISION

I/R	DATE	DESCRIPTION	CHK.

STATUS

SCALE

A3 AS SHOWN METRES

KEY PLAN

PROJECT NO. AGREEMENT NO.

60631587 CE 54/2019 (DS)


SHEET TITLE

LAYOUT PLAN AND SECTIONS OF UNDERGROUND TANK AT KWEI TEI GARDEN


SHEET NUMBER

60631587/ED_FTN/407


ISO A1 594mm x 841mm
 Approved:
 Checked:
 Designer:
 Project Management Initials:

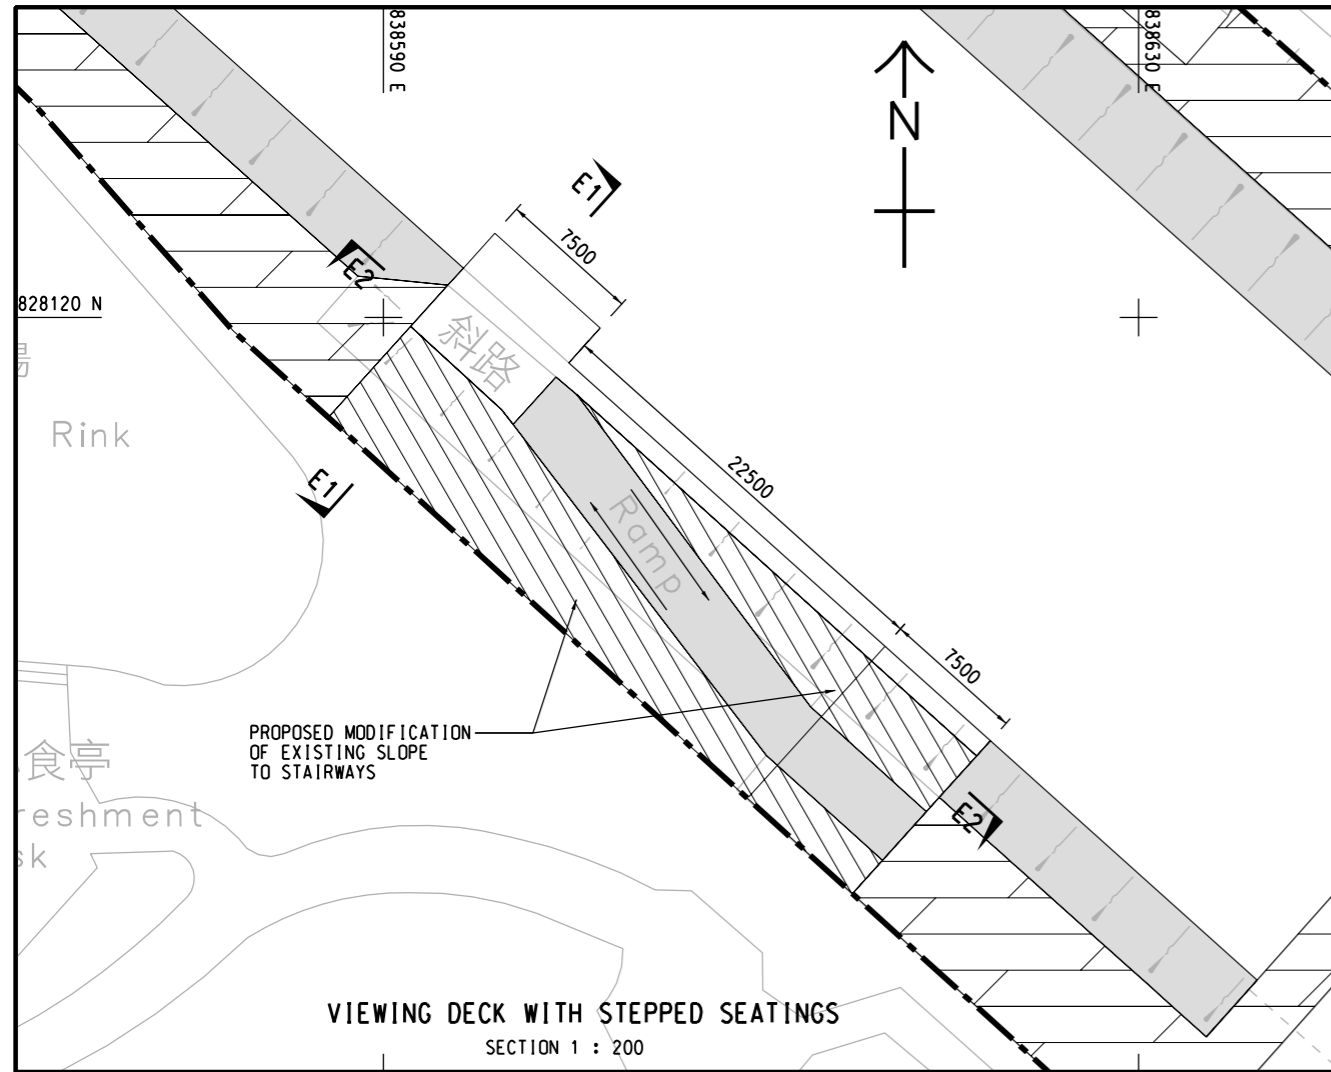

VIEWING DECK WITH STEPPED SEATINGS
 SECTION 1 : 200

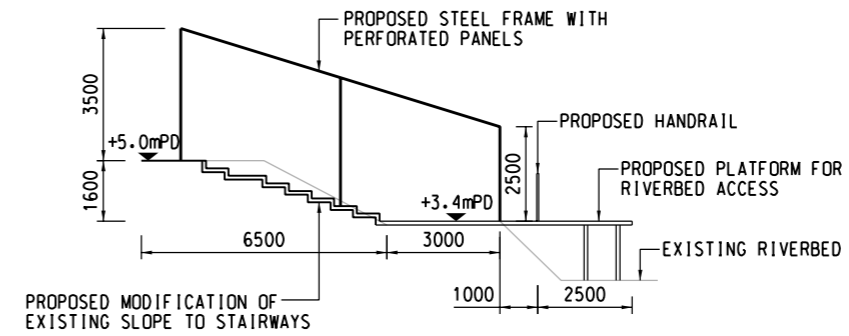

SECTION E1 - E1
 SCALE 1 : 100

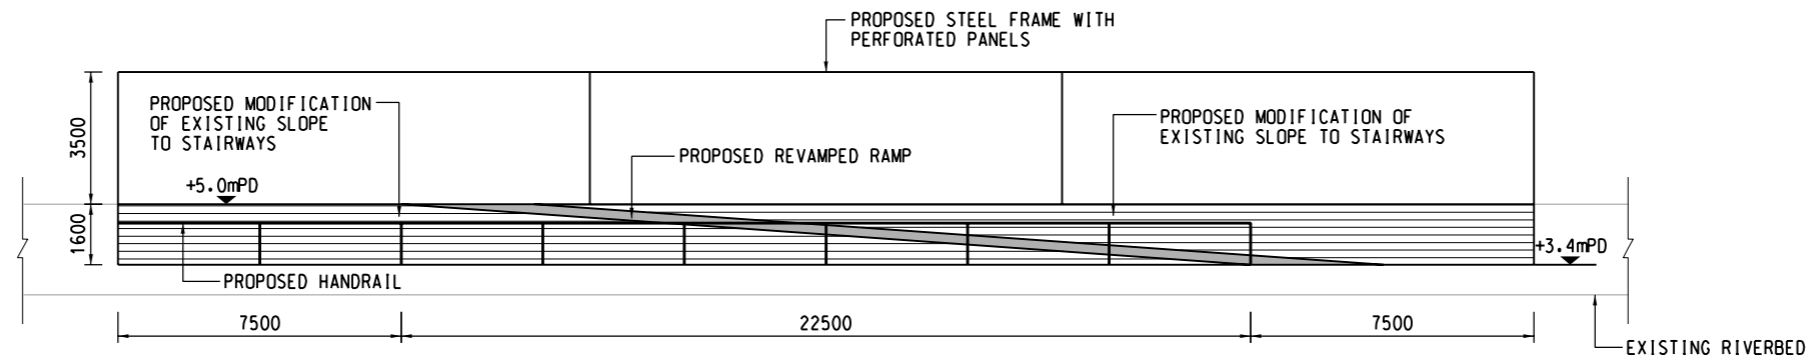

SECTION E2 - E2
 SCALE 1 : 100

I/R	DATE	DESCRIPTION	CHK.